

PROJECT ID: 5540-00-70
WITH: 5540-00-60

COUNTY: CRAWFORD

ORDER OF SHEETS

Section No.	1	Title
Section No.	2	Typical Sections and Details
Section No.	3	Estimate of Quantities
Section No.	3	Miscellaneous Quantities
Section No.	4	Right of Way Plat
Section No.	5	Plan and Profile
Section No.	6	Standard Detail Drawings
Section No.	7	Sign Plates
Section No.	8	Structure Plans
Section No.	9	Computer Earthwork Data
Section No.	9	Cross Sections

TOTAL SHEETS =



DESIGN DESIGNATION	5540-00-70
A.A.D.T.	2021 = 3800
A.A.D.T.	2031 = 4000
D.H.V.	= 680
D.D.	= 59/41
T.	= 9.5%
DESIGN SPEED	= 35 MPH
ESALS	= 840,000

DESIGN DESIGNATION	5540-00-60
A.A.D.T.	2021 = 2200
A.A.D.T.	2031 = 2300
D.H.V.	= 303.6
D.D.	= 60/40
T.	= 9.3%
DESIGN SPEED	= 60 MPH
ESALS	= 840,000

CONVENTIONAL SYMBOLS

PLAN	
CORPORATE LIMITS	
PROPERTY LINE	
LOT LINE	
LIMITED HIGHWAY EASEMENT	
EXISTING RIGHT OF WAY	
PROPOSED OR NEW R/W LINE	
SLOPE INTERCEPT	
REFERENCE LINE	
EXISTING CULVERT	
PROPOSED CULVERT (Box or Pipe)	
COMBUSTIBLE FLUIDS	
MARSH AREA	
WOODED OR SHRUB AREA	

PROFILE	
GRADE LINE	
ORIGINAL GROUND	
MARSH OR ROCK PROFILE (To be noted as such)	
SPECIAL DITCH	
GRADE ELEVATION	
CULVERT (Profile View)	
UTILITIES	
ELECTRIC	
FIBER OPTIC	
GAS	
SANITARY SEWER	
STORM SEWER	
TELEPHONE	
WATER	
UTILITY PEDESTAL	
POWER POLE	
TELEPHONE POLE	

STATE OF WISCONSIN
DEPARTMENT OF TRANSPORTATION

PLAN OF PROPOSED IMPROVEMENT

C PRAIRIE DU CHIEN, E BLACKHAWK AVE

OHIO ST TO SAINT LO DRIVE

STH 27

CRAWFORD COUNTY

STATE PROJECT NUMBER
5540-00-70

PRAIRIE DU CHIEN - MT STERLING

SAINT LO DRIVE TO CIPRA ROAD

STH 27

CRAWFORD COUNTY



STATE PROJECT NUMBER
5540-00-60

TRANS 220
PROJECT PLAN
FOR
DESIGN OF UTILITY FACILITY
ALTERATIONS OR RELOCATIONS

END PROJECT
5540-00-70
BEGIN PROJECT
5540-00-60
STA 521+65

BEGIN PROJECT
5540-00-70
STA 504+07
X = 319308.039
Y = 122292.624

END PROJECT
5540-00-60
STA 632+28

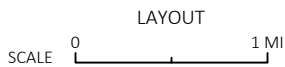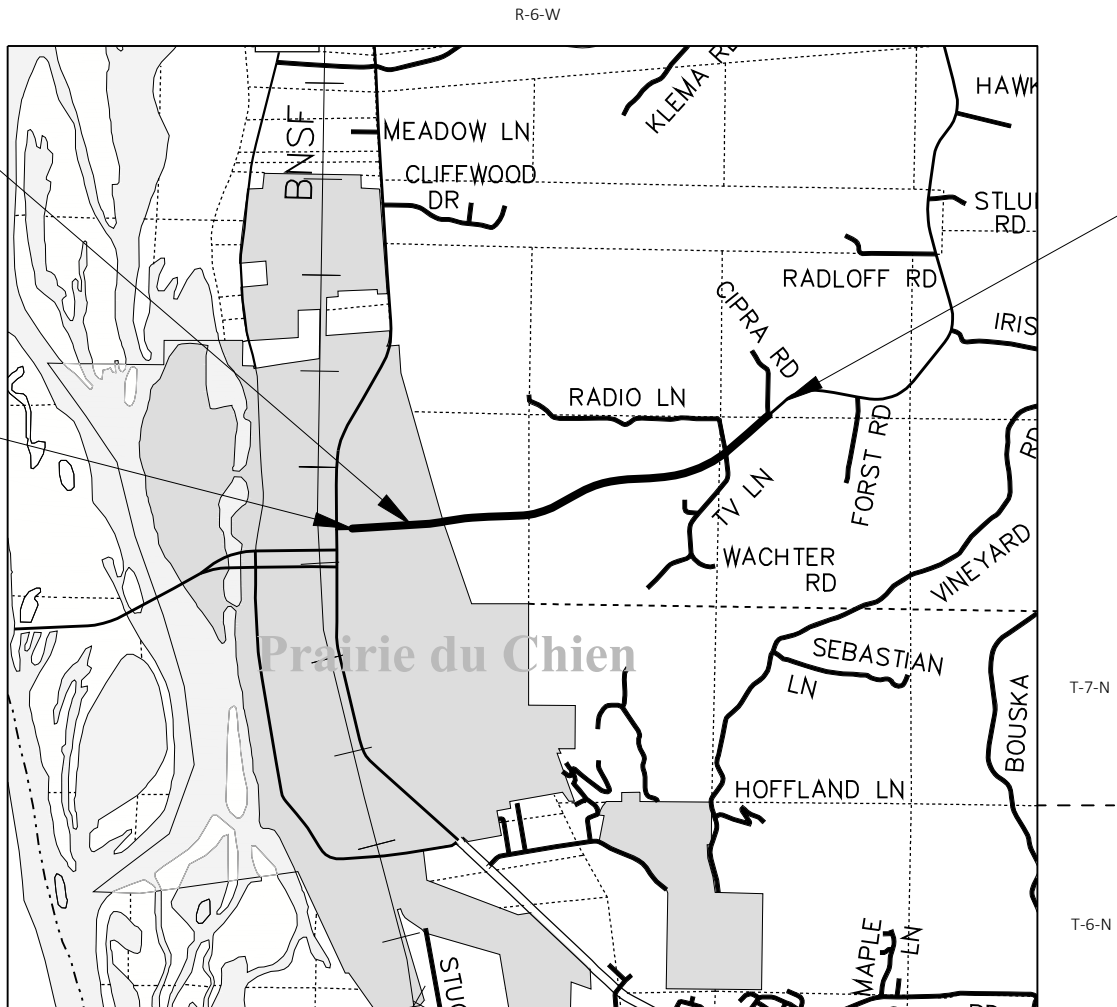

TOTAL NET LENGTH OF CENTERLINE =	2.428 MI
5540-00-70 =	0.333 MI
5540-00-60 =	2.095 MI

HORIZONTAL POSITIONS SHOWN ON THIS PLAN ARE WISCONSIN COUNTY COORDINATES, LA CROSSE COUNTY, NAD83 (2011), IN U.S. SURVEY FEET. VALUES ARE GRID COORDINATES, GRID BEARINGS, AND GRID DISTANCES. GRID DISTANCES MAY BE USED AS GROUND DISTANCES.

APPROVED FOR
UTILITY
ADJUSTMENTS

BY: Shane Smith
DATE: 12-10-18

STATE OF WISCONSIN
DEPARTMENT OF TRANSPORTATION

PREPARED BY	
Surveyor	WisDOT
Designer	CORY MIKSHOWSKY
Project Manager	TODD WALDO
Regional Examiner	SW REGION
Regional Supervisor	REINY YAHNKE

APPROVED FOR THE DEPARTMENT
DATE: _____ (Signature)

E

GENERAL NOTES

THE LOCATIONS OF EXISTING AND PROPOSED UTILITY INSTALLATIONS AS SHOWN ON THE PLANS ARE APPROXIMATE. THERE MAY BE OTHER UTILITY INSTALLATIONS WITHIN THE PROJECT AREA THAT ARE NOT SHOWN.

THERE ARE NO KNOWN UTILITY FACILITIES WITHIN THE PROJECT AREA. HOWEVER, IT IS THE CONTRACTOR'S RESPONSIBILITY TO CONFIRM THIS.

THERE ARE UTILITY FACILITIES WITHIN THE PROJECT AREA THAT ARE NOT SHOWN ON THE PLANS. THE CONTRACTOR SHALL COORDINATE HIS CONSTRUCTION ACTIVITIES WITH A CALL TO DIGGERS HOTLINE AND/OR A DIRECT CALL TO THE UTILITIES THAT HAVE FACILITIES IN THE AREA. NOT ALL UTILITIES ARE MEMBERS OF DIGGERS HOTLINE.

THE ENGINEER SHALL ADJUST THE LOCATIONS OF ITEMS UNDER THIS CONTRACT TO AVOID CONFLICT WITH THE EXISTING UTILITY FACILITIES.

RIGHT OF WAY LINES SHOWN ON THE CROSS SECTIONS ARE APPROXIMATE.

ALL RADII ARE MEASURED TO EDGE OF PAVEMENT UNLESS OTHERWISE SHOWN OR NOTED ON THE PLAN.

CONSTRUCT INSIDE EDGE OF SIDEWALK 1/2 INCH HIGHER THAN TOP OF CURB WHEN THEY ARE ADJACENT TO EACH OTHER.

CONTRACTOR SHALL MAINTAIN ACCESS TO ALL DRIVEWAYS AT ALL TIMES EXCEPT WHEN PIPE LAYING OPERATIONS REQUIRE THE DRIVEWAY TO BE CLOSED. ACCESS TO DRIVEWAY SHALL BE RE-ESTABLISHED IMMEDIATELY AFTER PIPE IN DRIVEWAY AREA IS INSTALLED. ACCESS SHALL BE PROVIDED DURING ALL NON-WORKING HOURS.

PRIOR TO THE PLACEMENT OF STEEL PLATE BEAM GUARD OR MGS GUARDRAIL, THE SHOULDERS SHALL BE IN PLACE, SHAPED AND COMPACTED UNLESS SHOWN OTHERWISE.

THE CONTRACTOR'S PAVING OPERATIONS SHALL BE CONSISTENT WITH THE PLAN TYPICAL SECTIONS AND CONSTRUCTED TO PREVENT HMA LONGITUDINAL JOINTS FROM BEING LOCATED WITHIN A DRIVING, TURNING, BIKE OR PARKING LANE.

HMA PAVEMENT WEIGHT CALCULATIONS ARE BASED ON 112 LB/SY/IN.

PLACE 2.5" HMA PAVEMENT IN ONE LIFT.

CONTRACTOR WILL BE RESPONSIBLE FOR RESHAPING AND SEEDING ANY PREVIOUSLY GRASSED AREAS WHICH ARE DISTURBED BY HIS OPERATION OUTSIDE OF THE NORMAL CONSTRUCTION LIMITS.

ORDER OF SECTION 2 SHEETS

- GENERAL NOTES
- PROJECT OVERVIEW
- TYPICAL SECTIONS
- SOIL BORINGS SUMMARY
- CONSTRUCTION DETAILS
- INTERSECTION DETAILS
- PAVEMENT MARKING
- TRAFFIC CONTROL
- ALIGNMENT

DESIGN CONTACTS

TODD WALDO
PROJECT MANAGER
WISDOT SW REGION
3550 MORMON COULEE ROAD
LA CROSSE, WI 54601
PHONE: 608-785-9462
EMAIL: Todd.Waldo@dot.wi.gov

CORY MIKSHOWSKY
PROJECT DESIGNER
WISDOT SW REGION
3550 MORMON COULEE ROAD
LA CROSSE, WI 54601
PHONE: 608-397-1230
EMAIL: Cory.Mikshowskey@dot.wi.gov

ENVIRONMENTAL CONTACT

KAREN KALVELAGE
ENVIRONMENTAL ANALYSIS & REVIEW SPECIALIST
WISCONSIN DEPT. OF NATURAL RESOURCES
SOUTH CENTRAL REGION
3550 MORMON COULEE RD
LA CROSSE, WI 54601
PHONE: 608-785-9115
Email: karen.Kalvelage@wisconsin.gov

UTILITY CONTACTS


ALIAN ENERGY - ELECTRICITY CONTACT ADDRESS CITY, STATE ZIP PHONE: MOBILE:	ATC MANAGEMENT, INC. - ELECTRICITY-TRANSMISSION CONTACT ADDRESS CITY, STATE ZIP PHONE: MOBILE:
CENTURY LINK - COMMUNICATION LINE CONTACT ADDRESS CITY, STATE ZIP PHONE: MOBILE:	MEDIACOM WISCONSIN LLC- COMMUNICATION LINE CONTACT ADDRESS CITY, STATE ZIP PHONE: MOBILE:
CITY OF PRAIRIE DU CHIEN - WATER CONTACT ADDRESS CITY, STATE ZIP PHONE: MOBILE:	MADISON GAS AND ELECTRIC - GAS/PETROLEUM CONTACT ADDRESS CITY, STATE ZIP PHONE: MOBILE:
	SCENIC RIVERS ENERGY COOPERATIVE - ELECTRICITY CONTACT ADDRESS CITY, STATE ZIP PHONE: MOBILE:




Dial  or (800)242-8511
www.DiggersHotline.com




PROJECT NO: 5540-00-70	HWY: STH 27	COUNTY: CRAWFORD	PROJECT OVERVIEW	SHEET	E
------------------------	-------------	------------------	------------------	-------	---

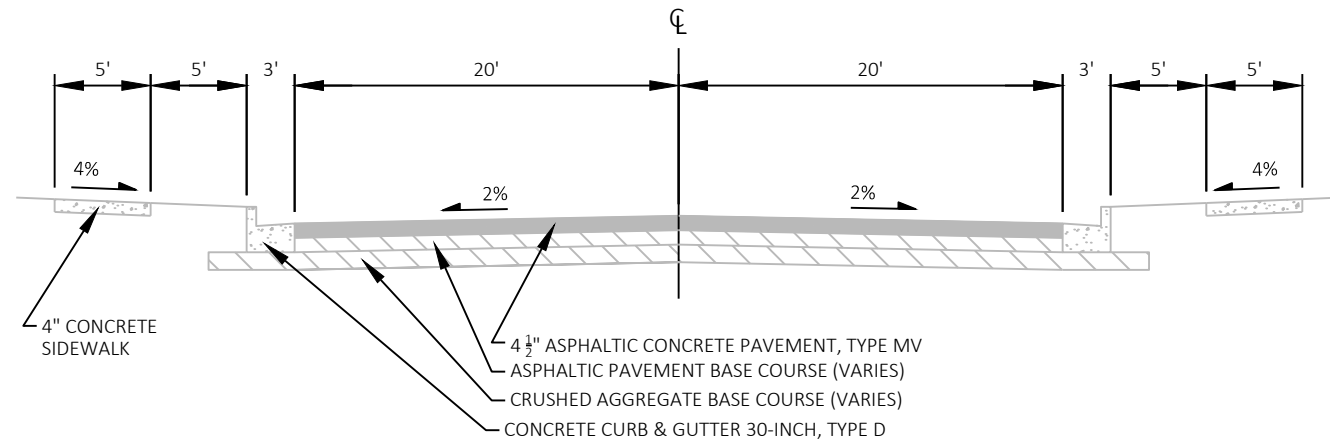


TYPICAL EXISTING SECTION USH 27
STA 504+42 - STA 528+55

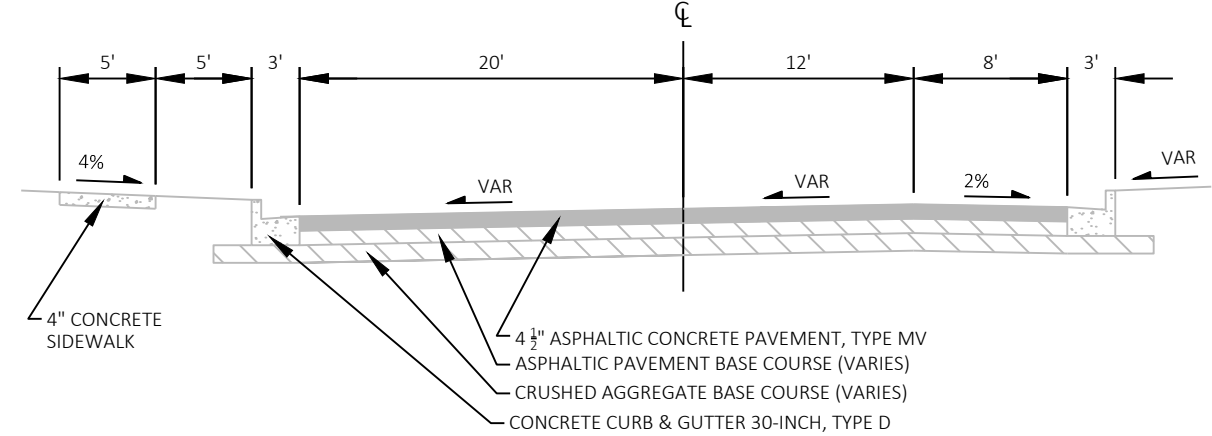

TYPICAL EXISTING SECTION USH 27
STA 528+55 - STA 530+73

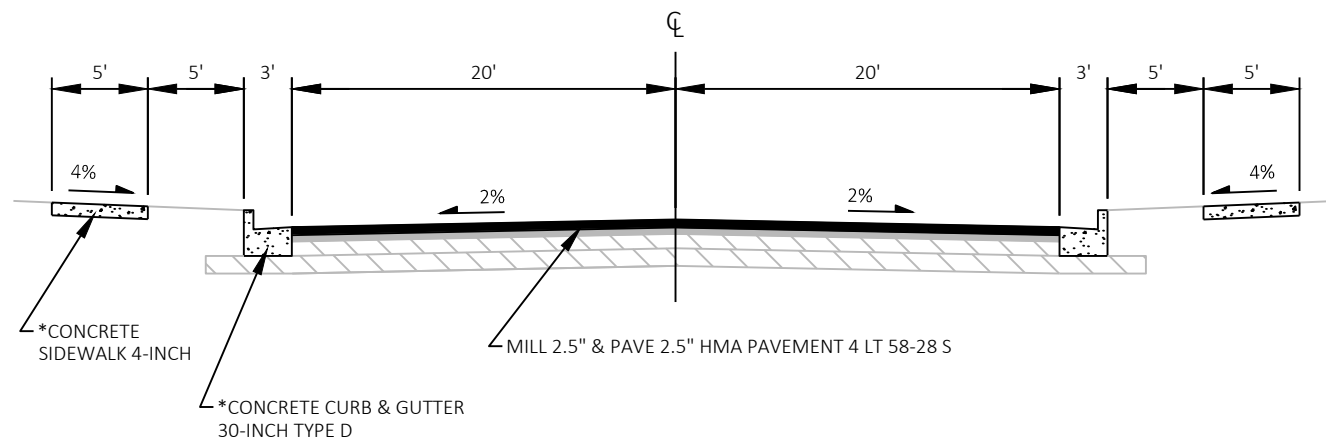


TYPICAL FINISHED SECTION USH 27
STA 504+42 - STA 528+55

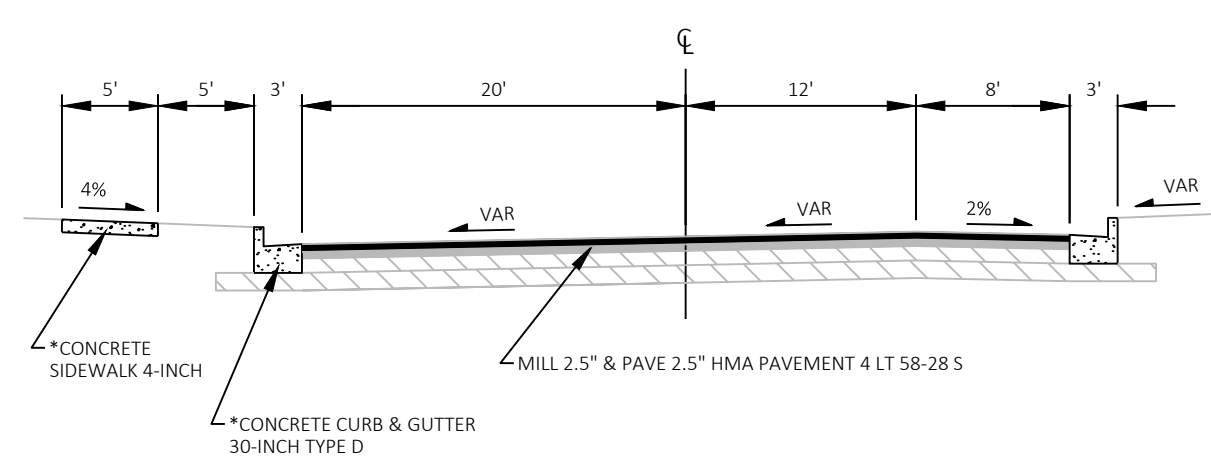


TYPICAL FINISHED SECTION USH 27
STA 528+55 - STA 530+73


NOTES:
SUPERELEVATION VARIES FROM 2% TO 7%
*SEE PLAN SHEETS FOR REPLACEMENT LOCATIONS

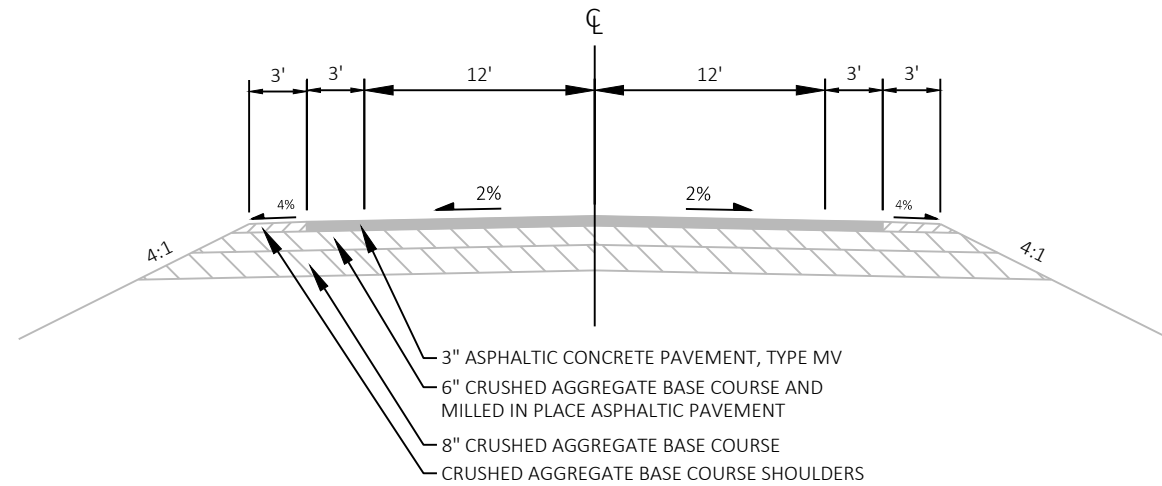


TYPICAL EXISTING SECTION USH 27
STA 530+73 - STA 569+55

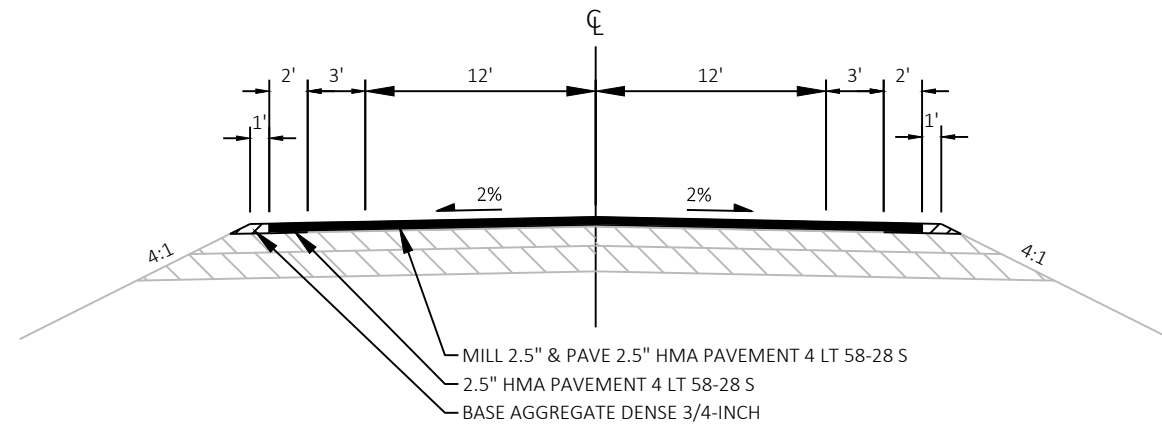


TYPICAL FINISHED SECTION USH 27
STA 530+73 - STA 569+55

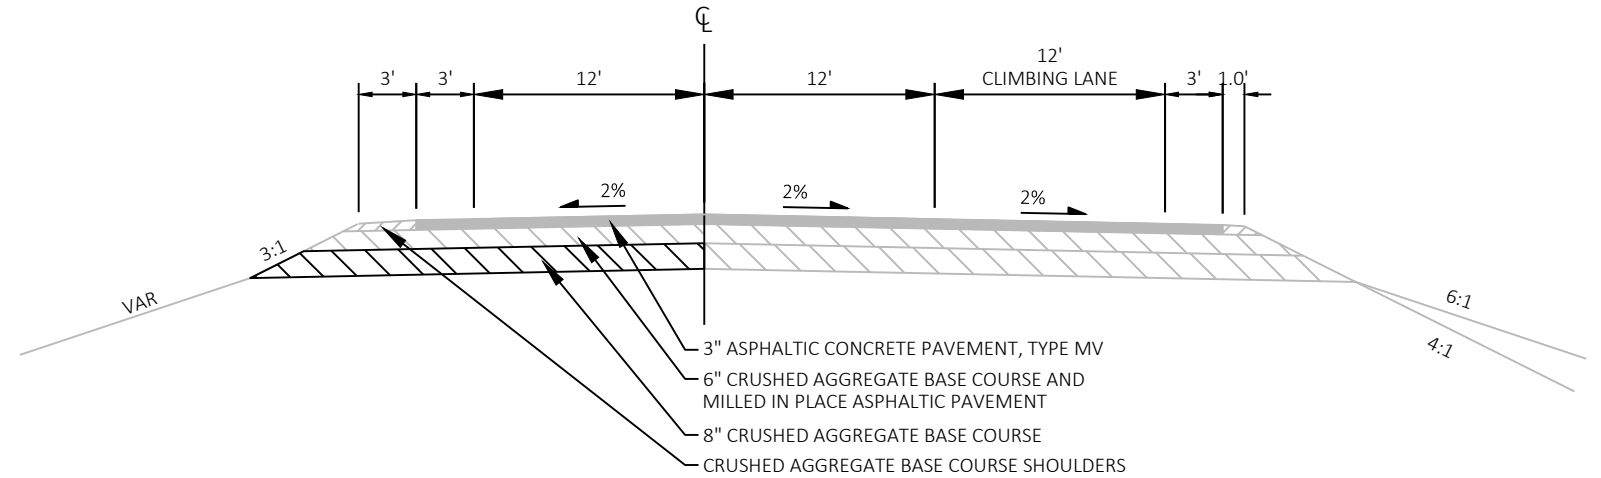


TYPICAL EXISTING SECTION USH 27
STA 569+65 - STA 630+70

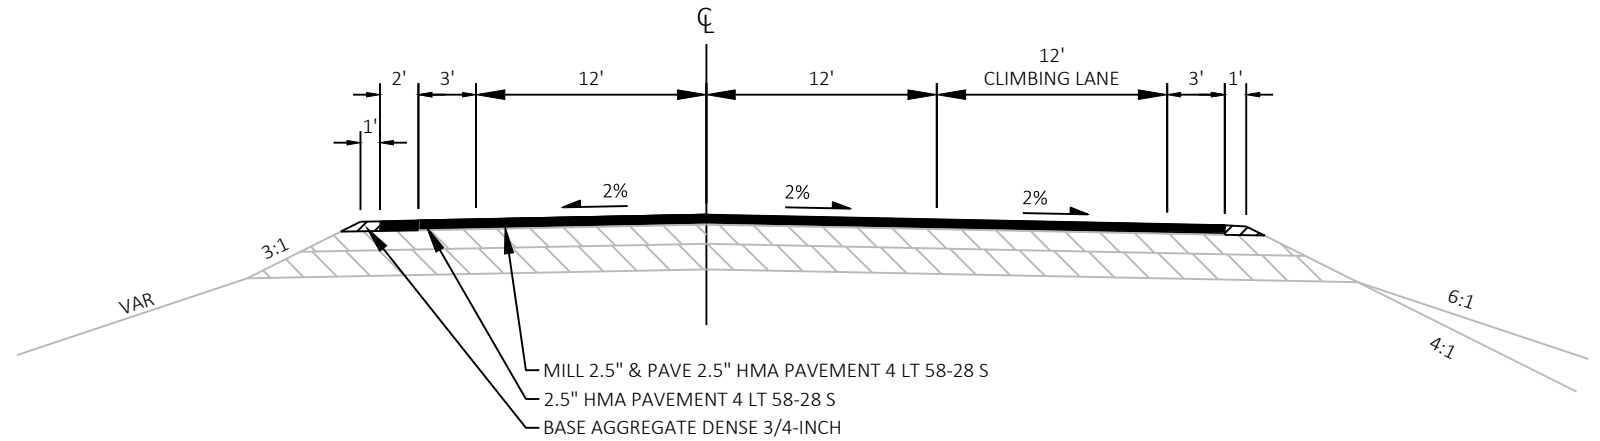


TYPICAL FINISHED SECTION USH 27
STA 569+65 - STA 630+70

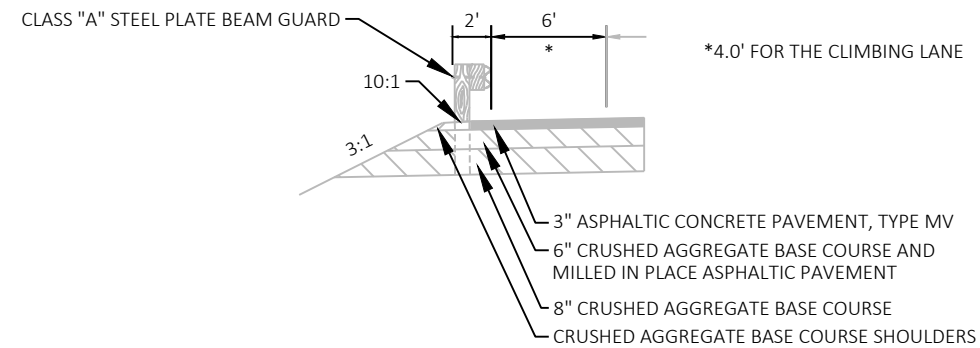


TYPICAL EXISTING SECTION WITH BEAMGUARD

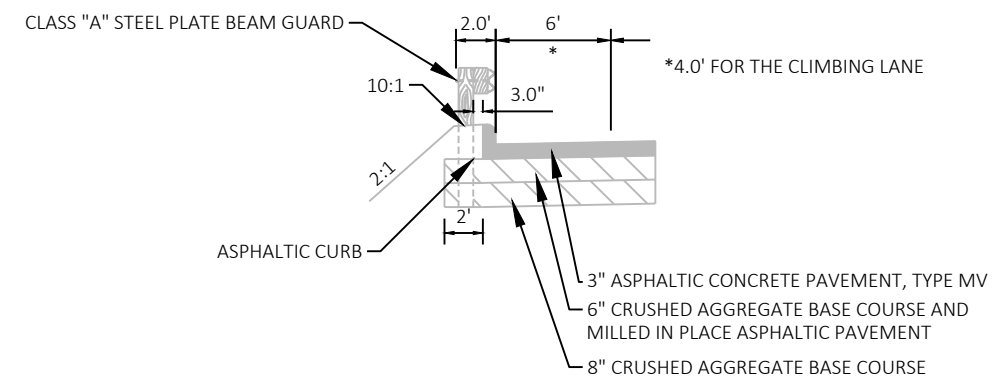


TYPICAL EXISTING ASPHALT CURB & BEAM GUARD SECTION

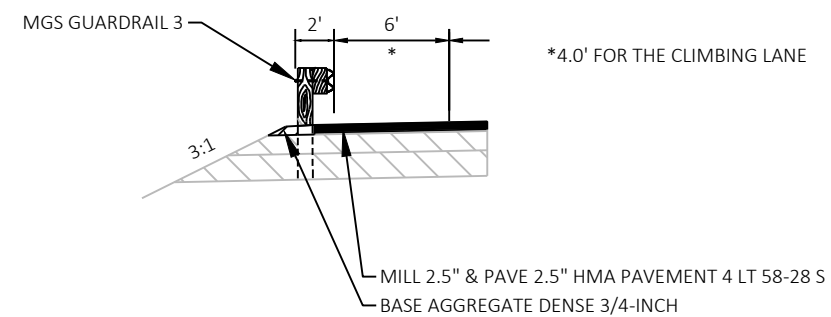



TYPICAL FINISHED SECTION WITH BEAMGUARD

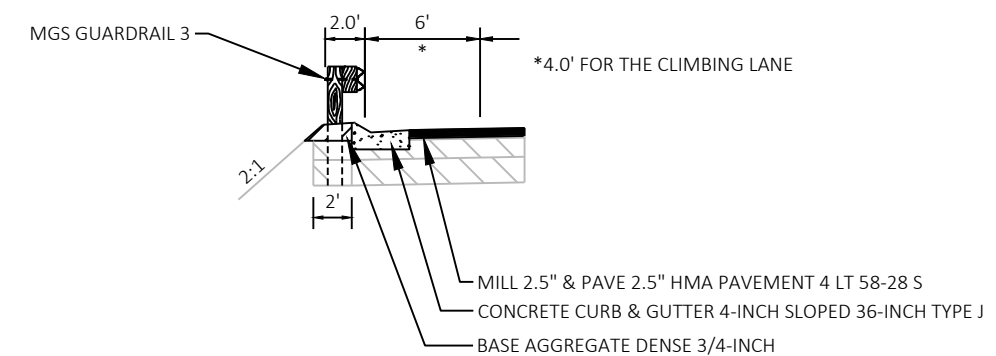

TYPICAL FISNISHED CONCRETE CURB & BEAM GUARD SECTION

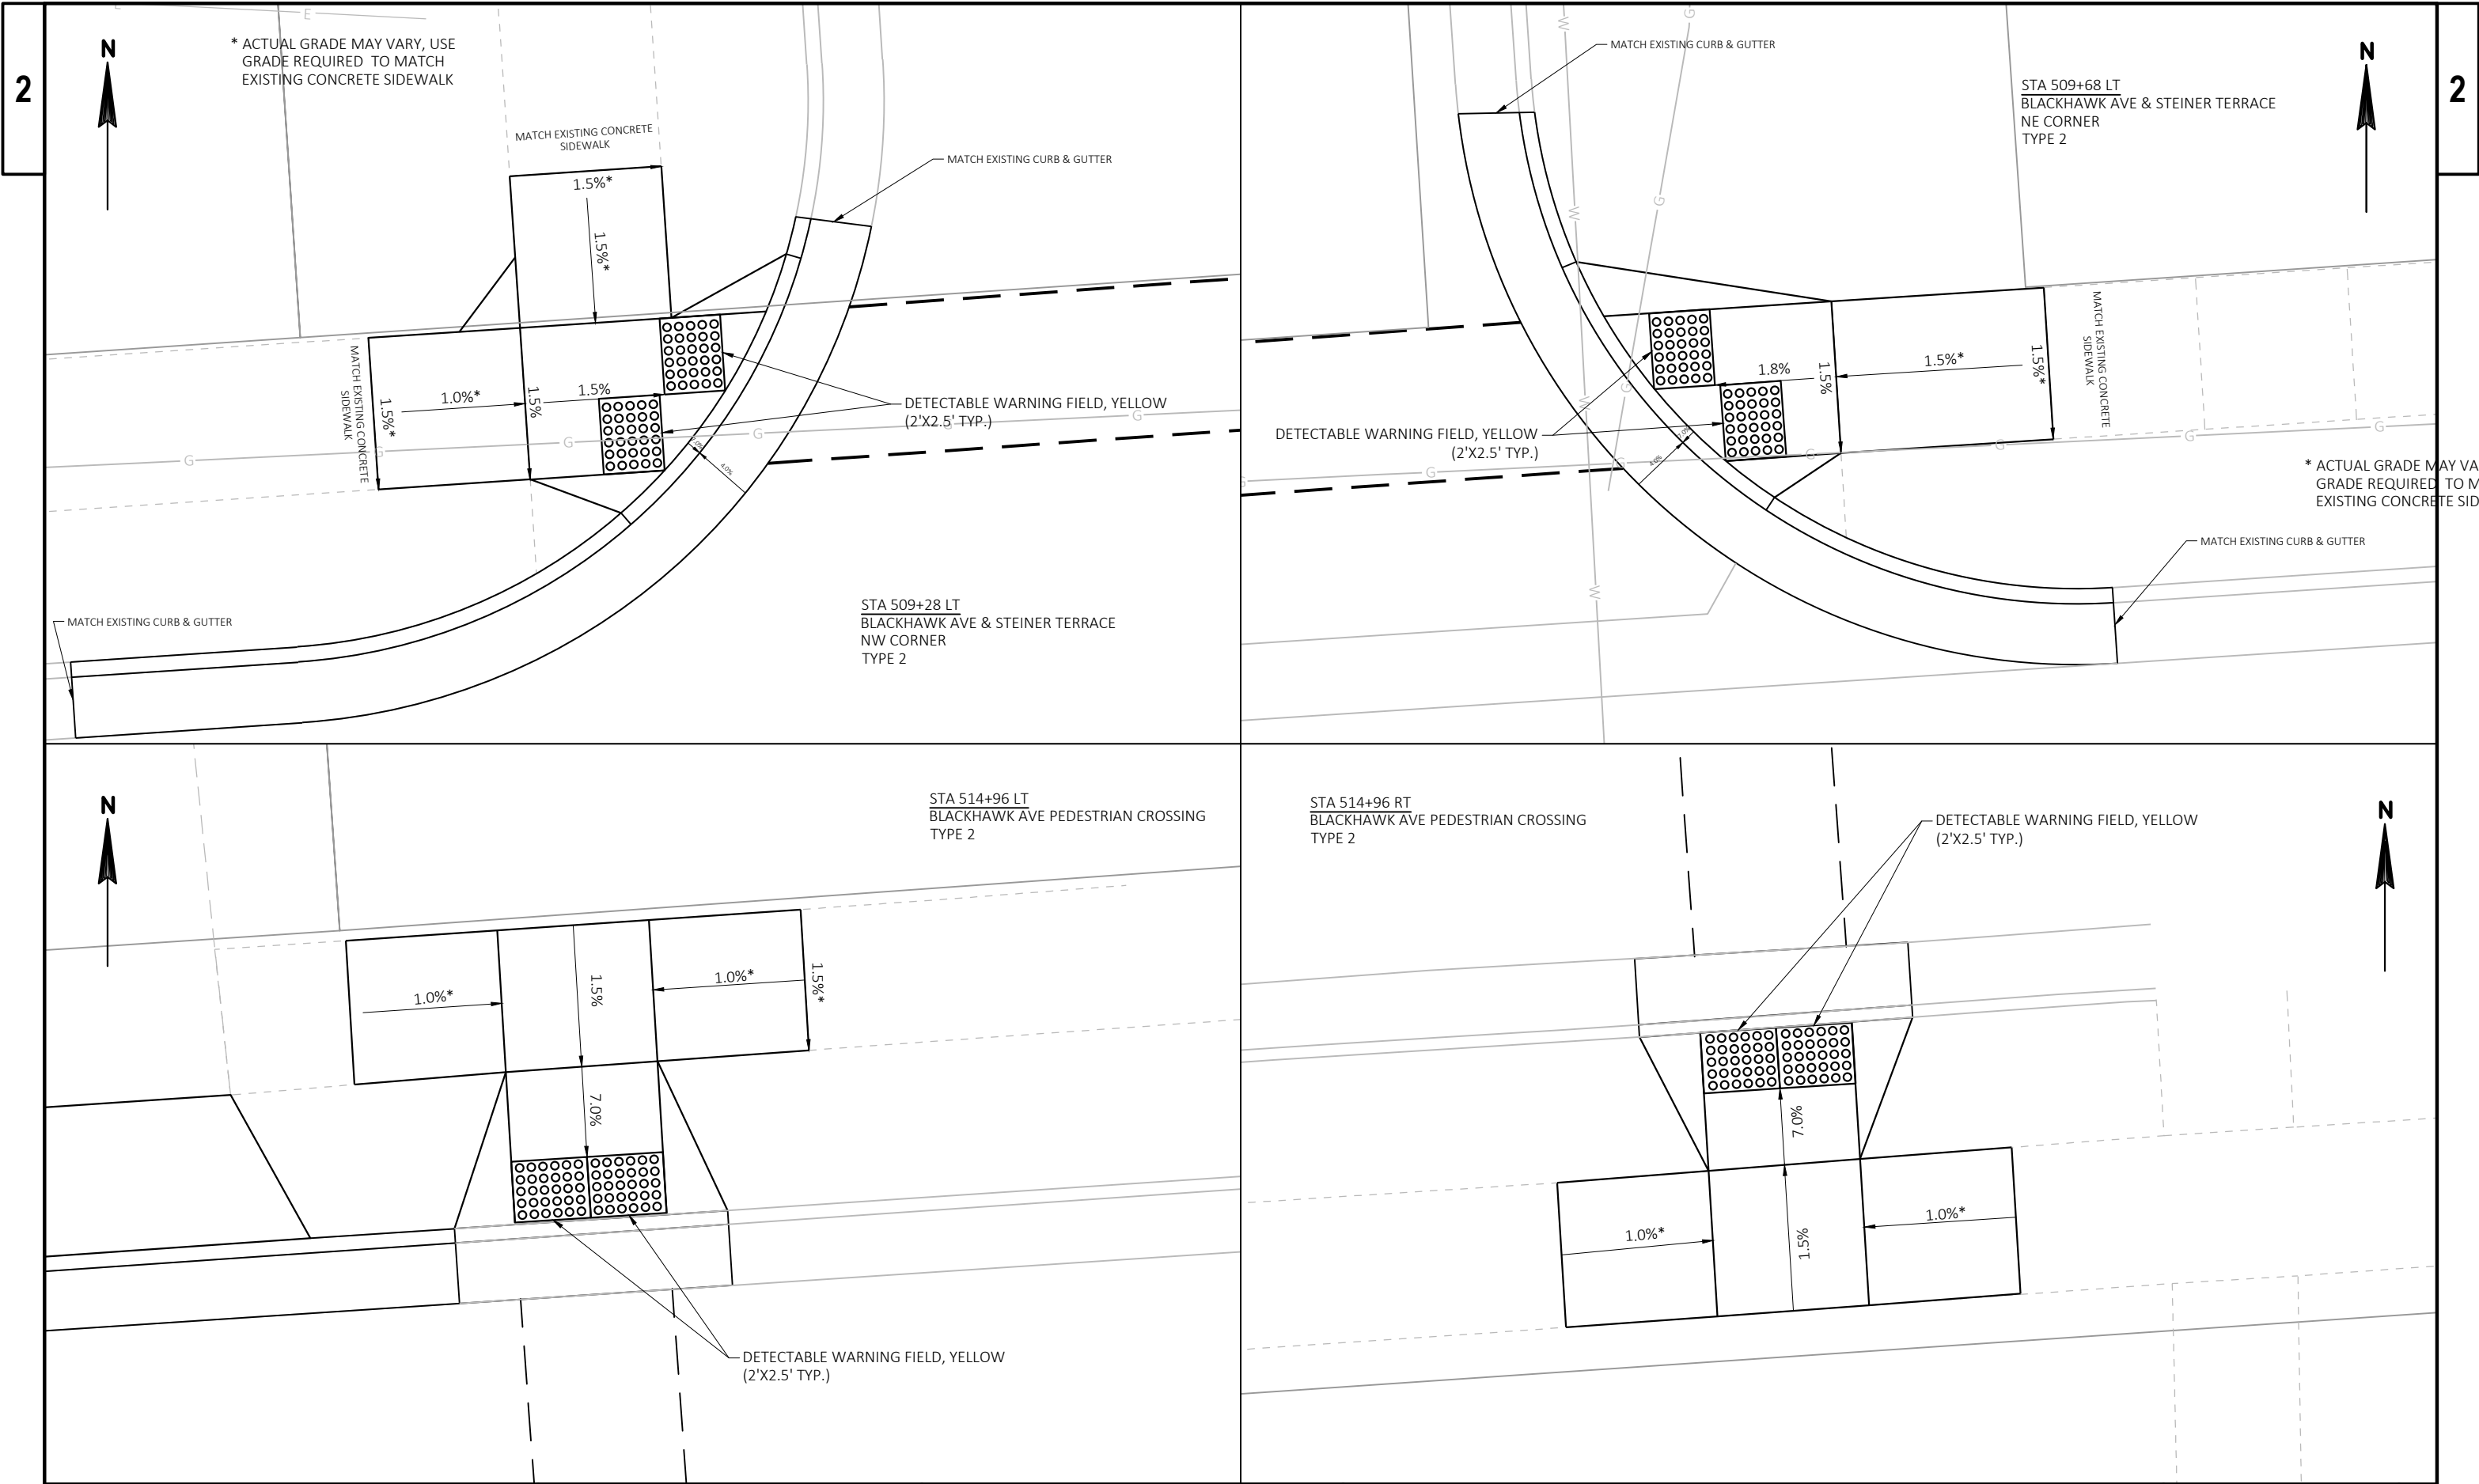

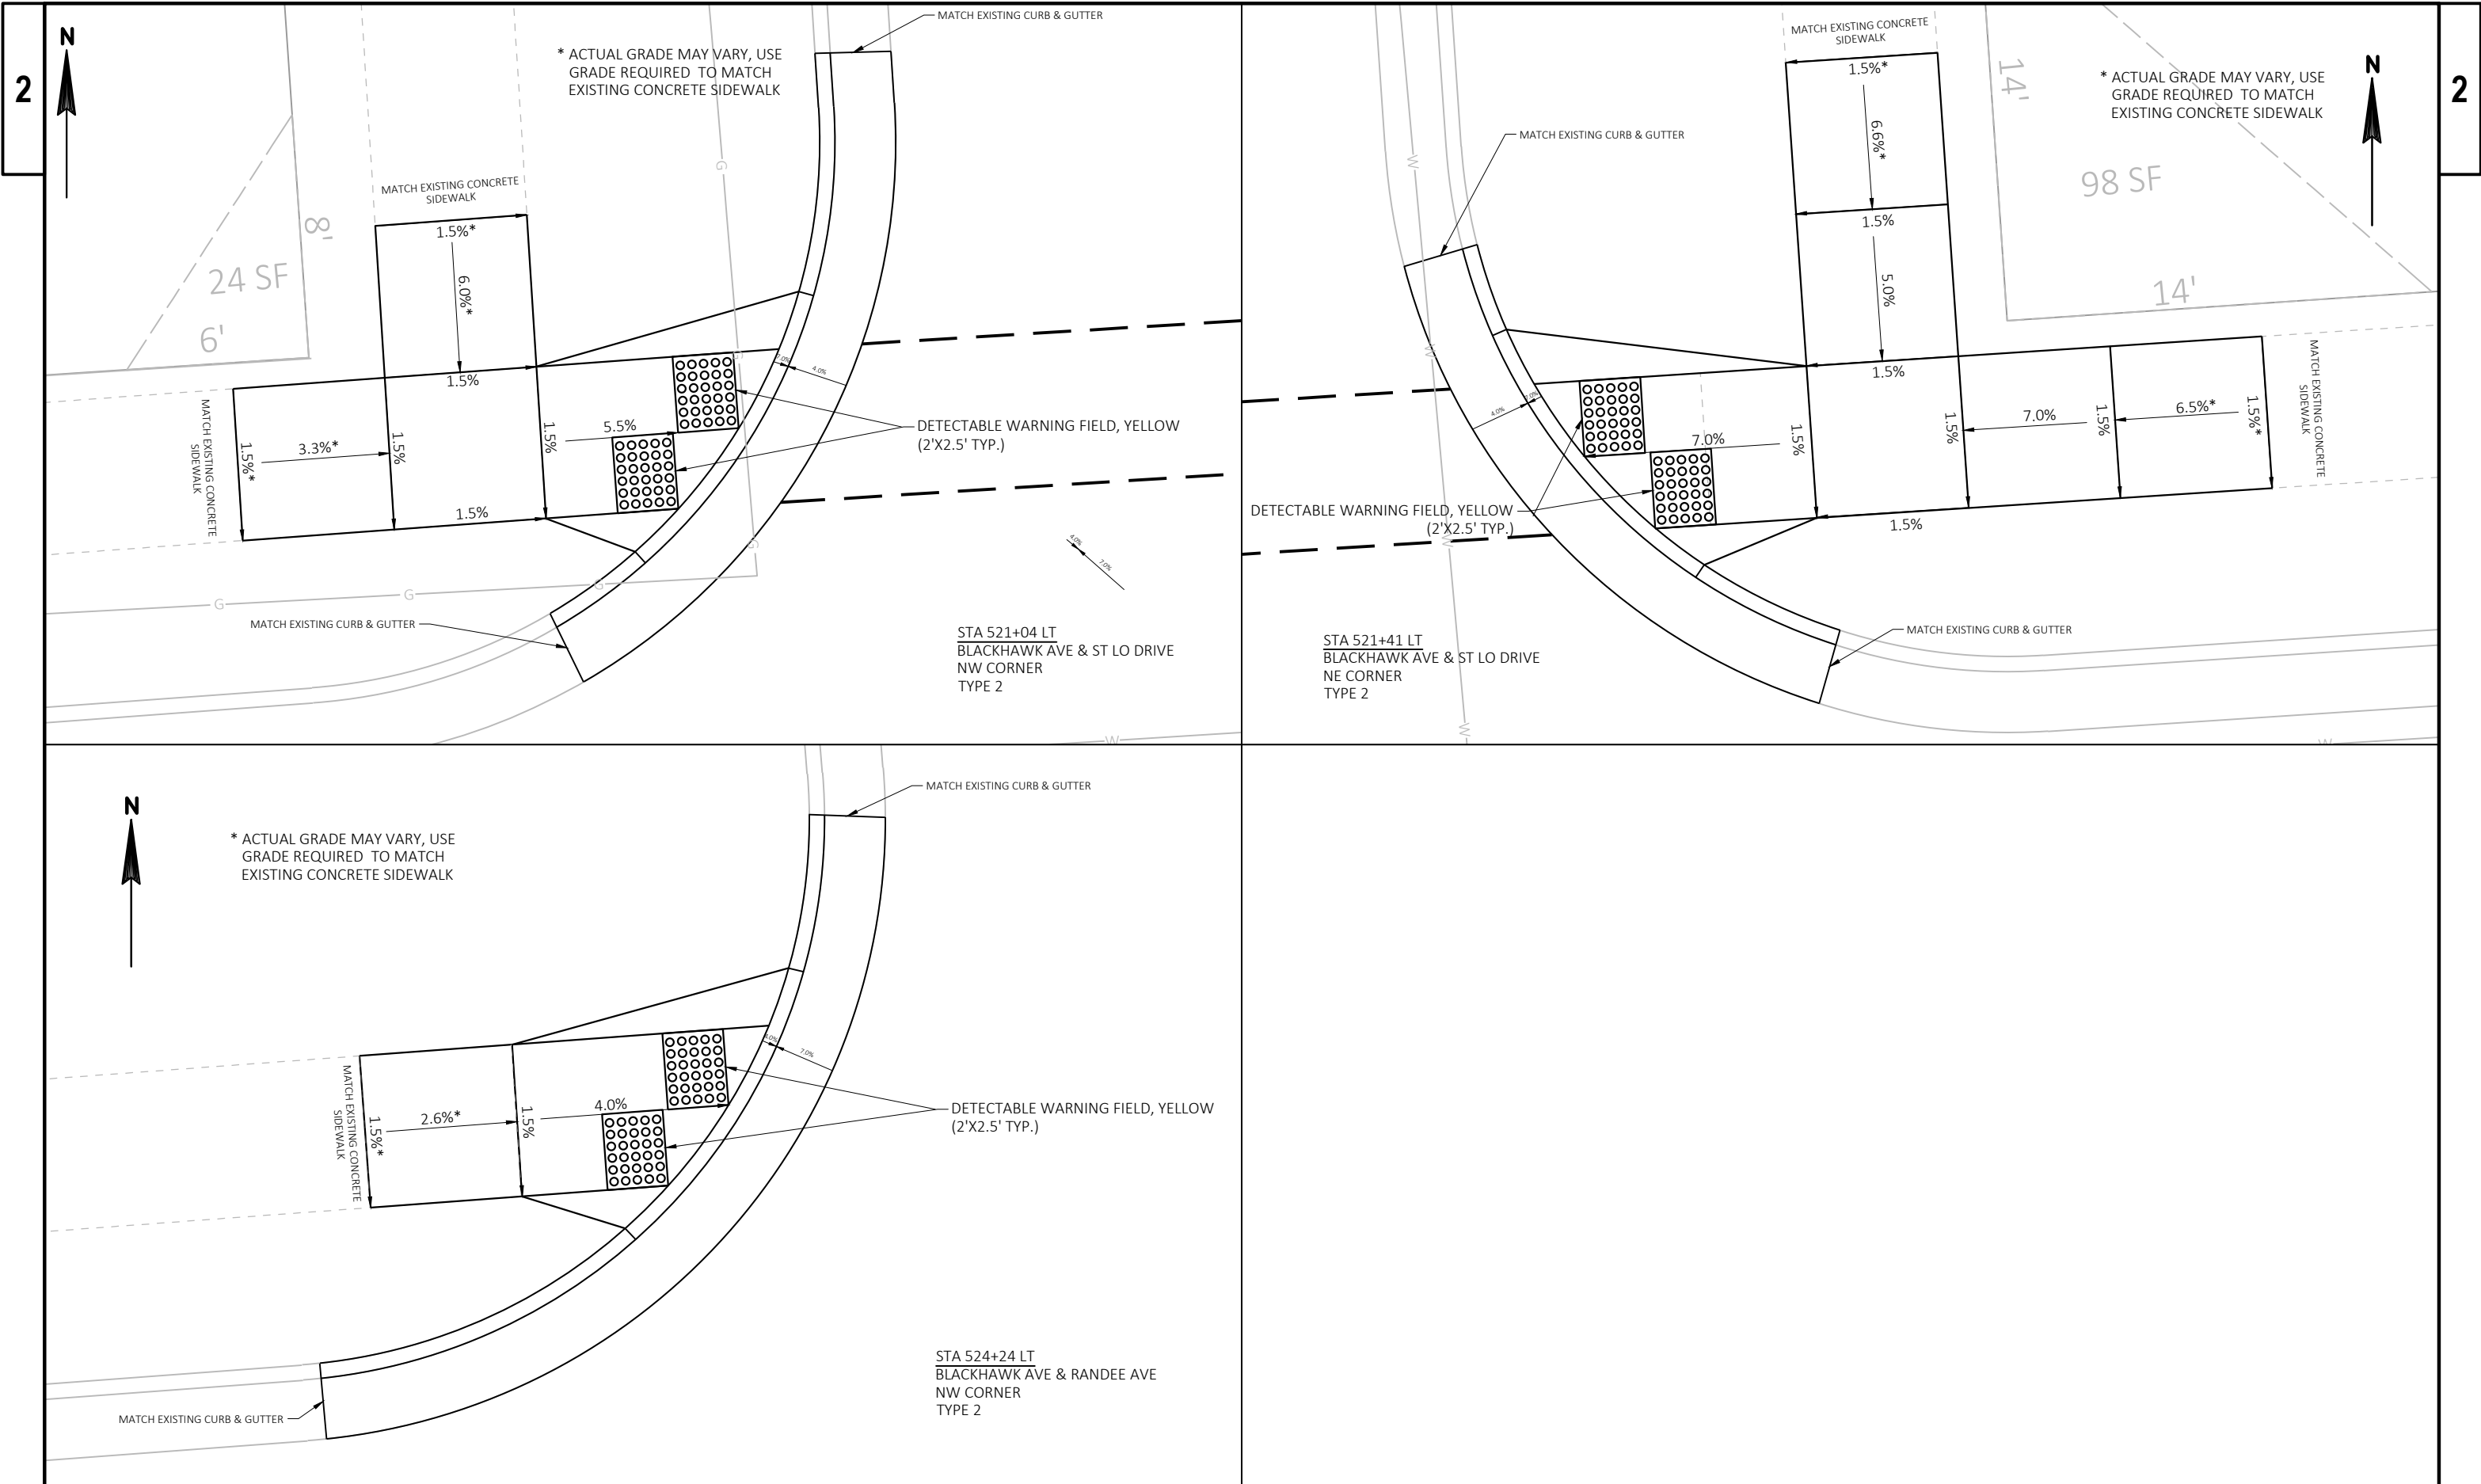

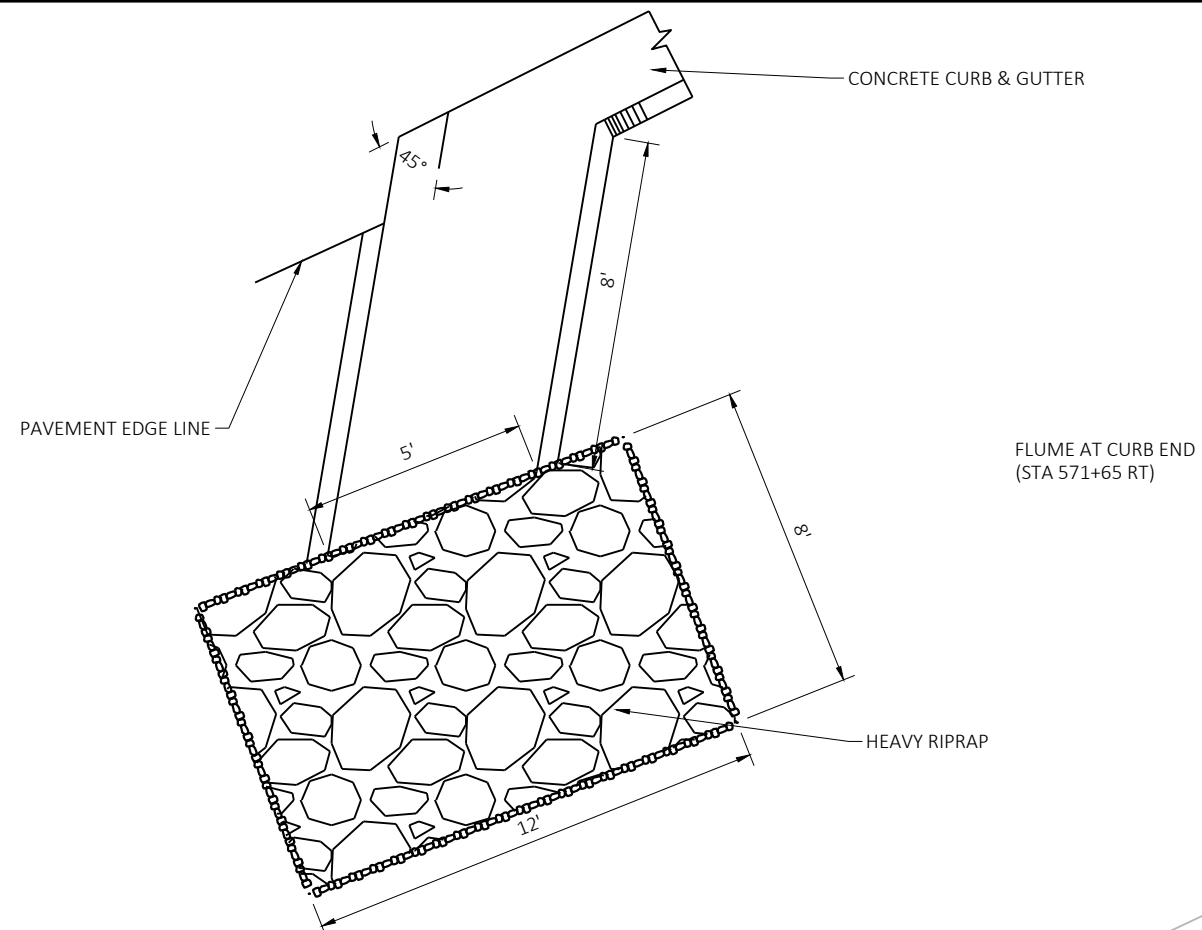



PROJECT NO: 5540-00-70	HWY: STH 27	COUNTY: CRAWFORD	TRAFFIC CONTROL	SHEET	E
------------------------	-------------	------------------	-----------------	-------	---

















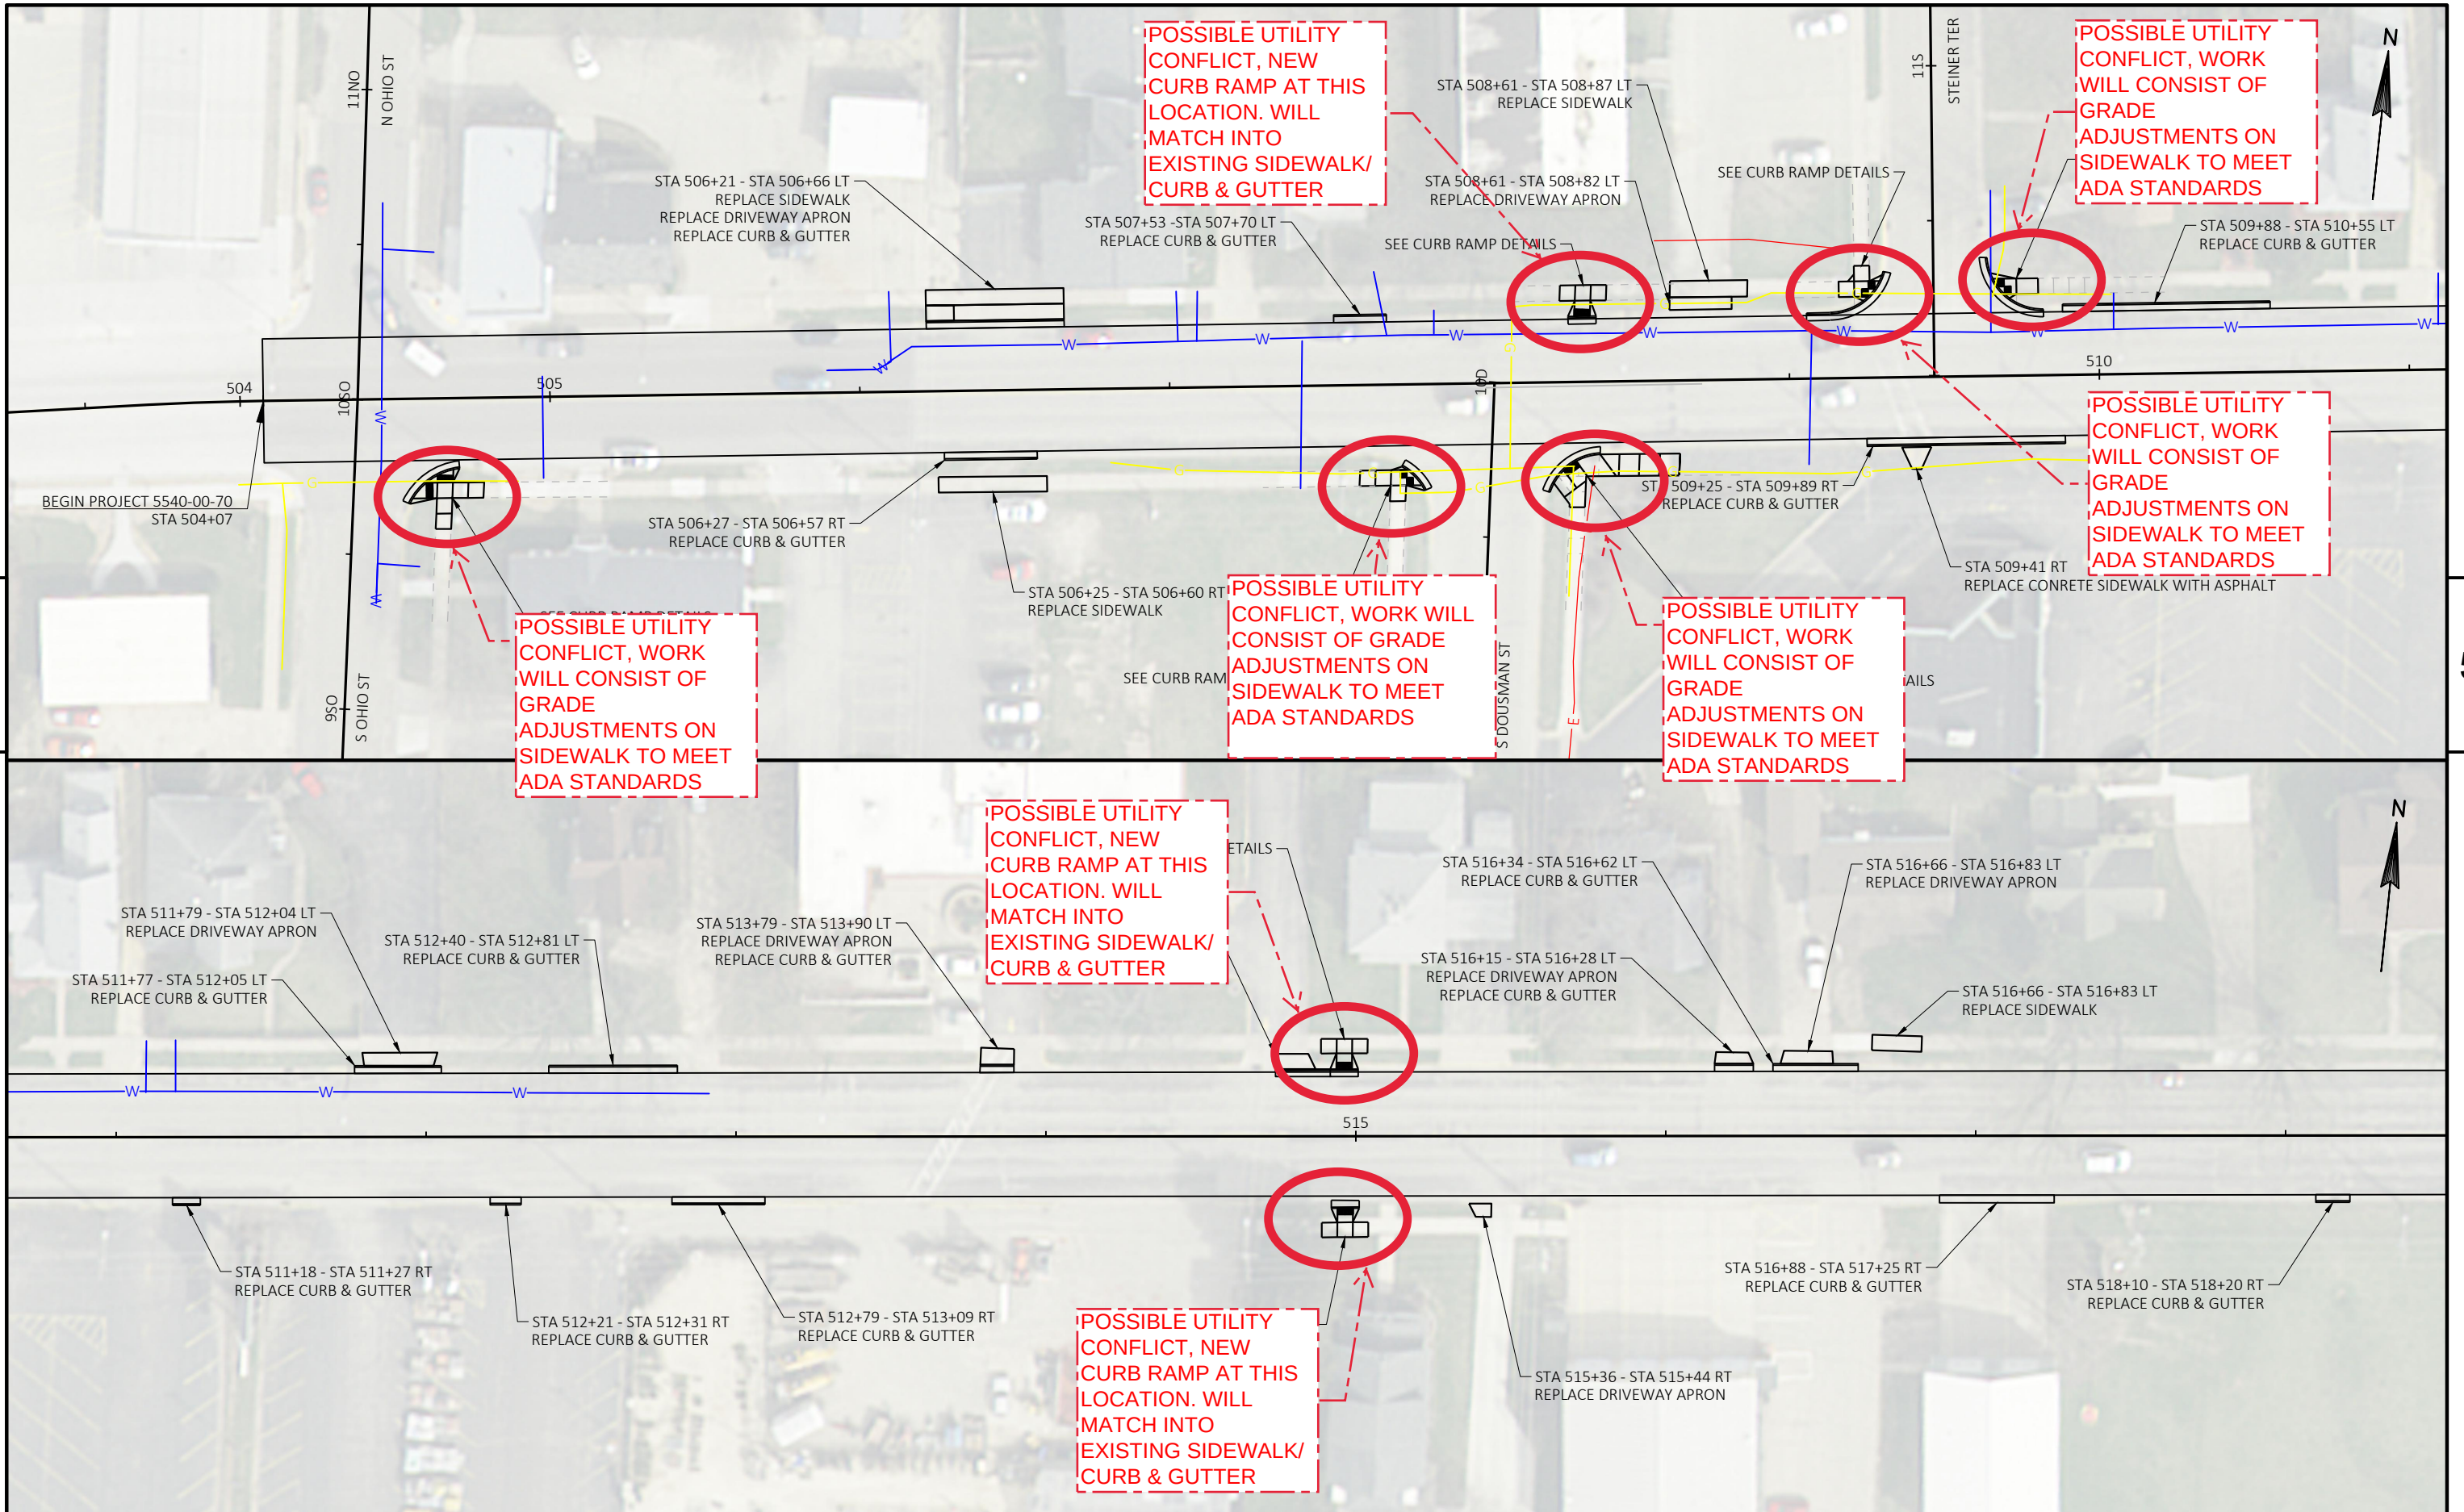

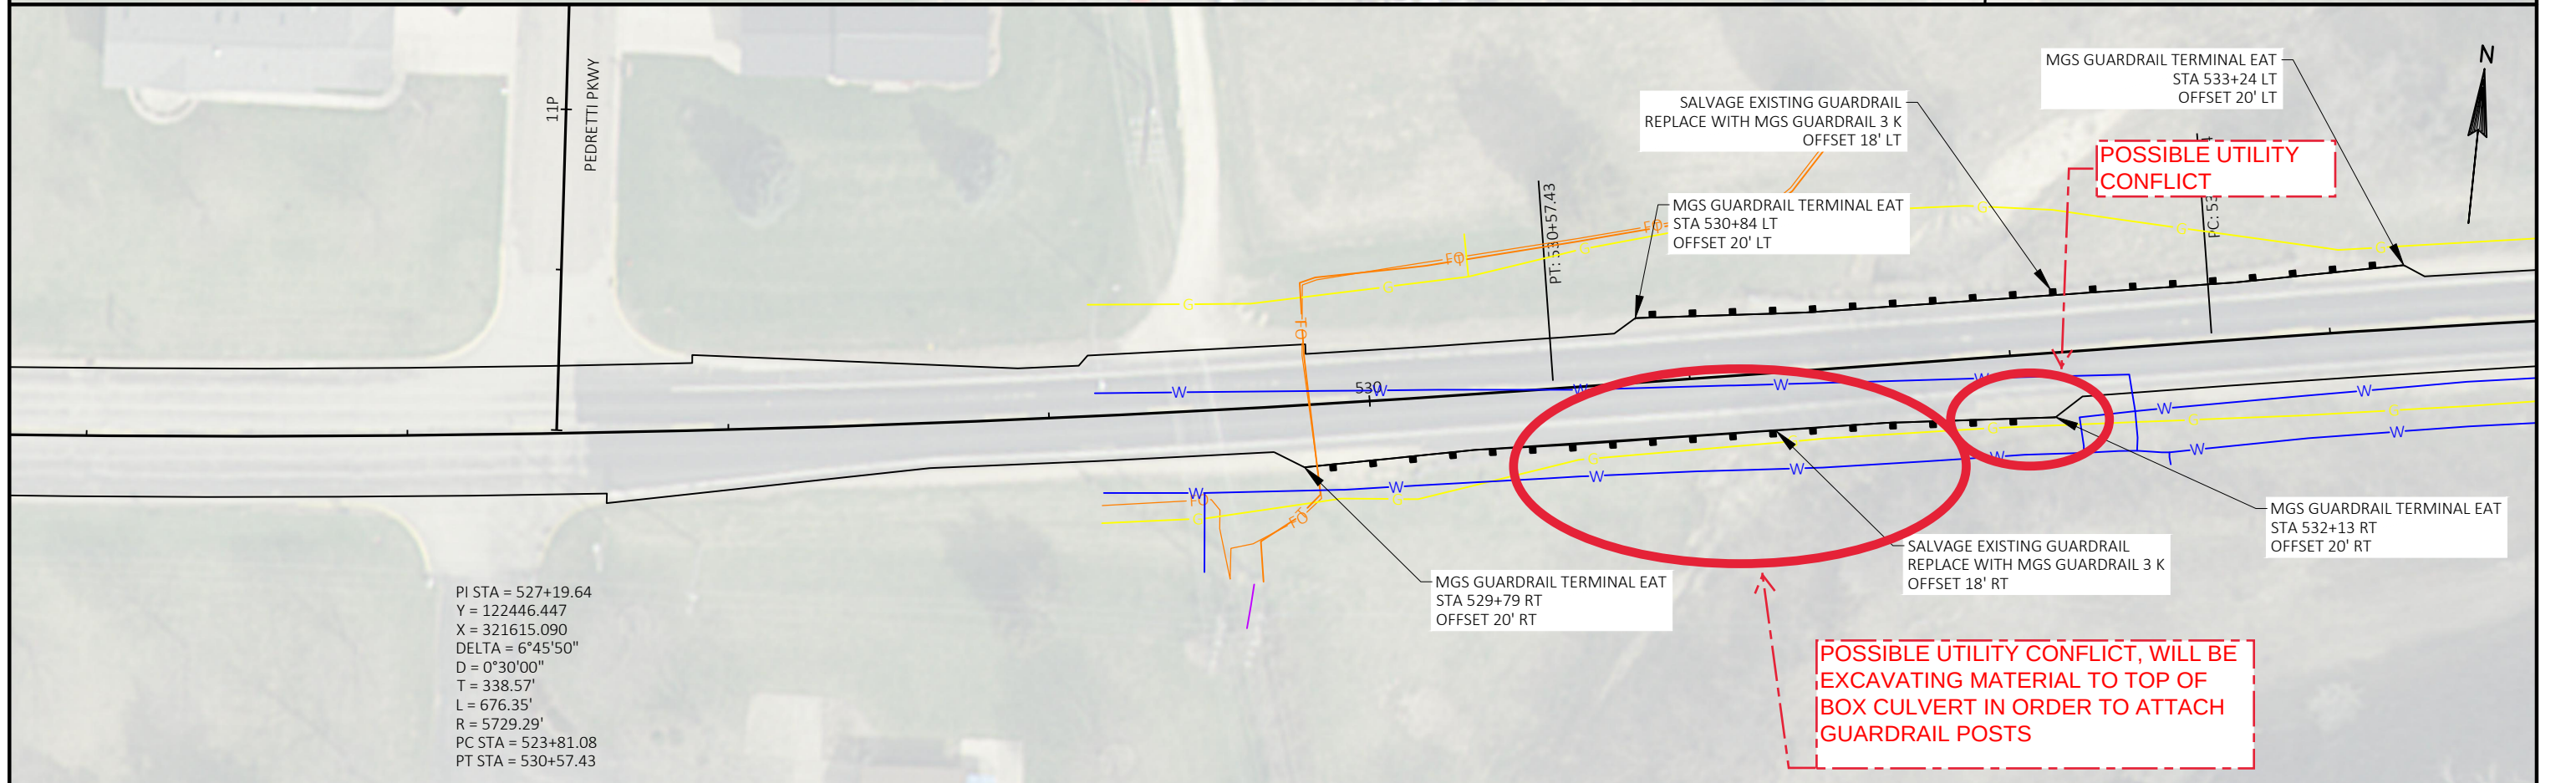
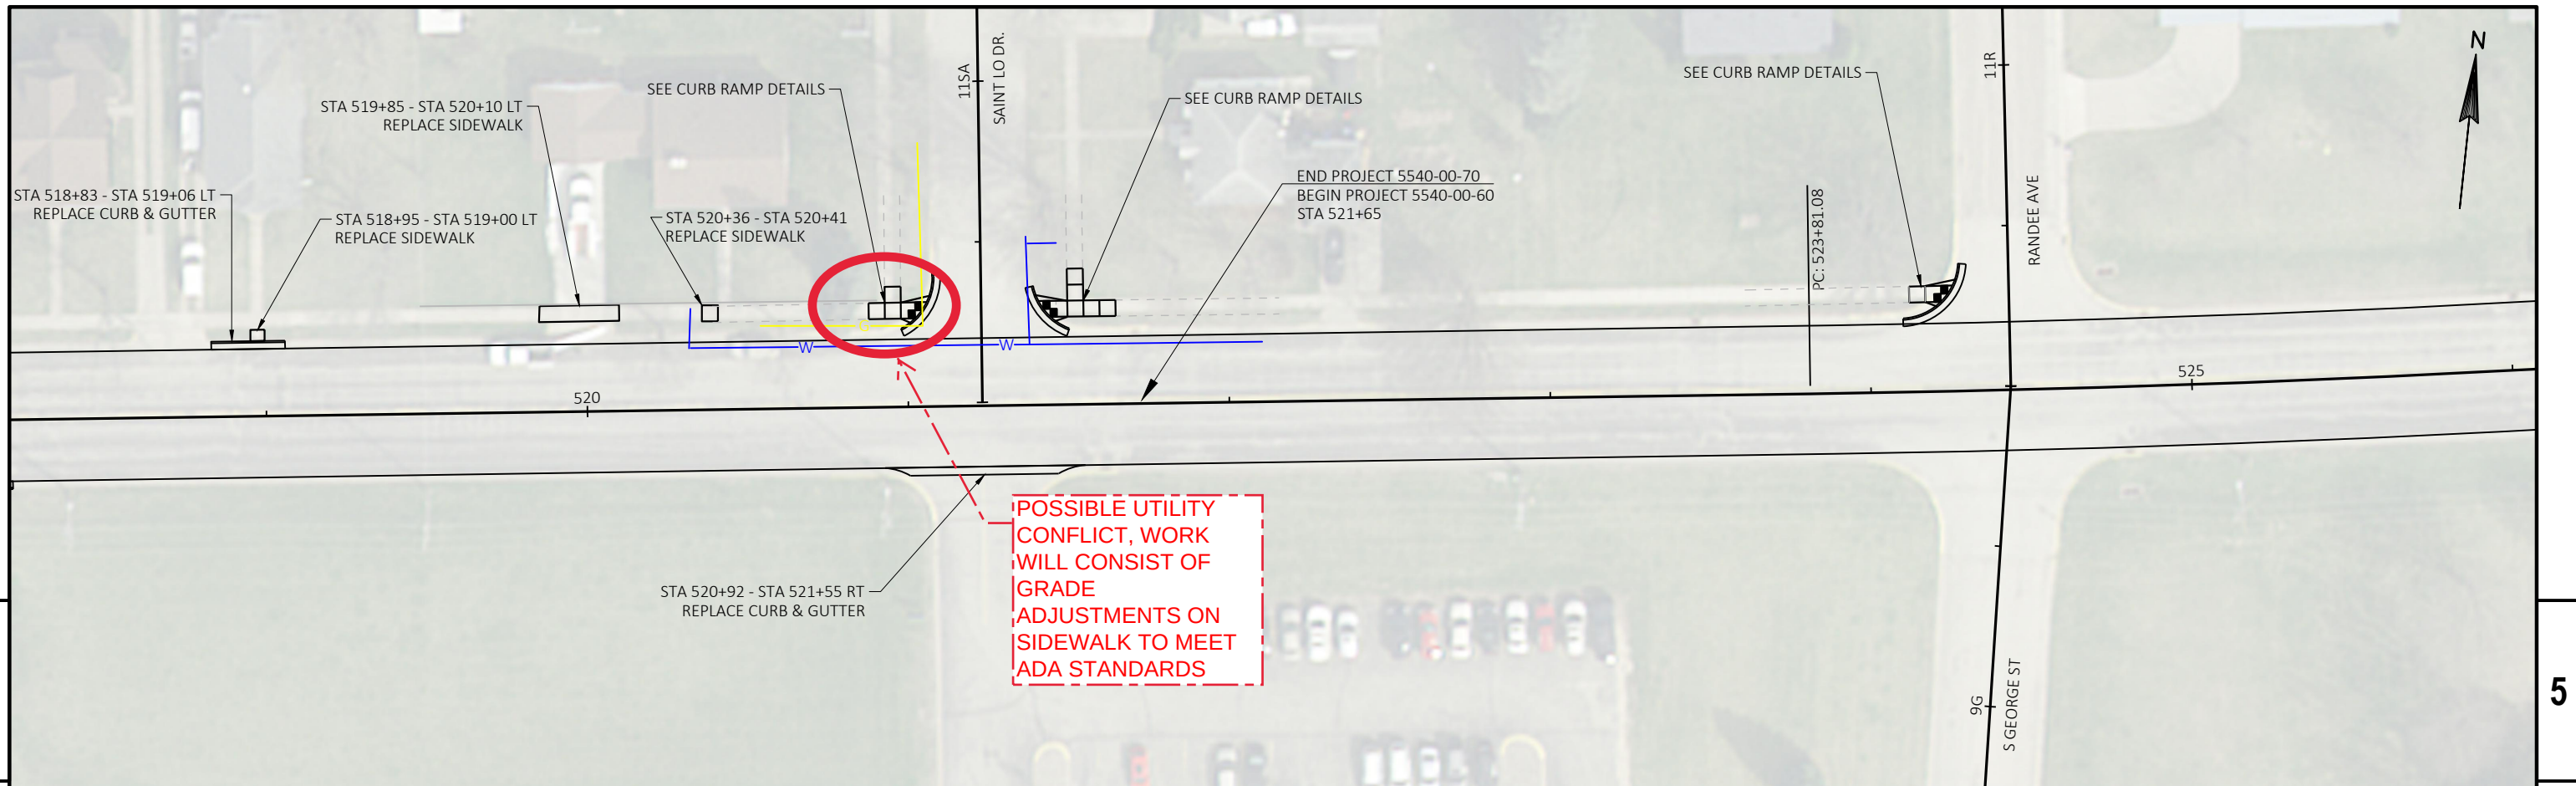


PROJECT NO: 5540-00-60	HWY: STH 27	COUNTY: CRAWFORD	PLAN SHEETS	SHEET	E
------------------------	-------------	------------------	-------------	-------	---

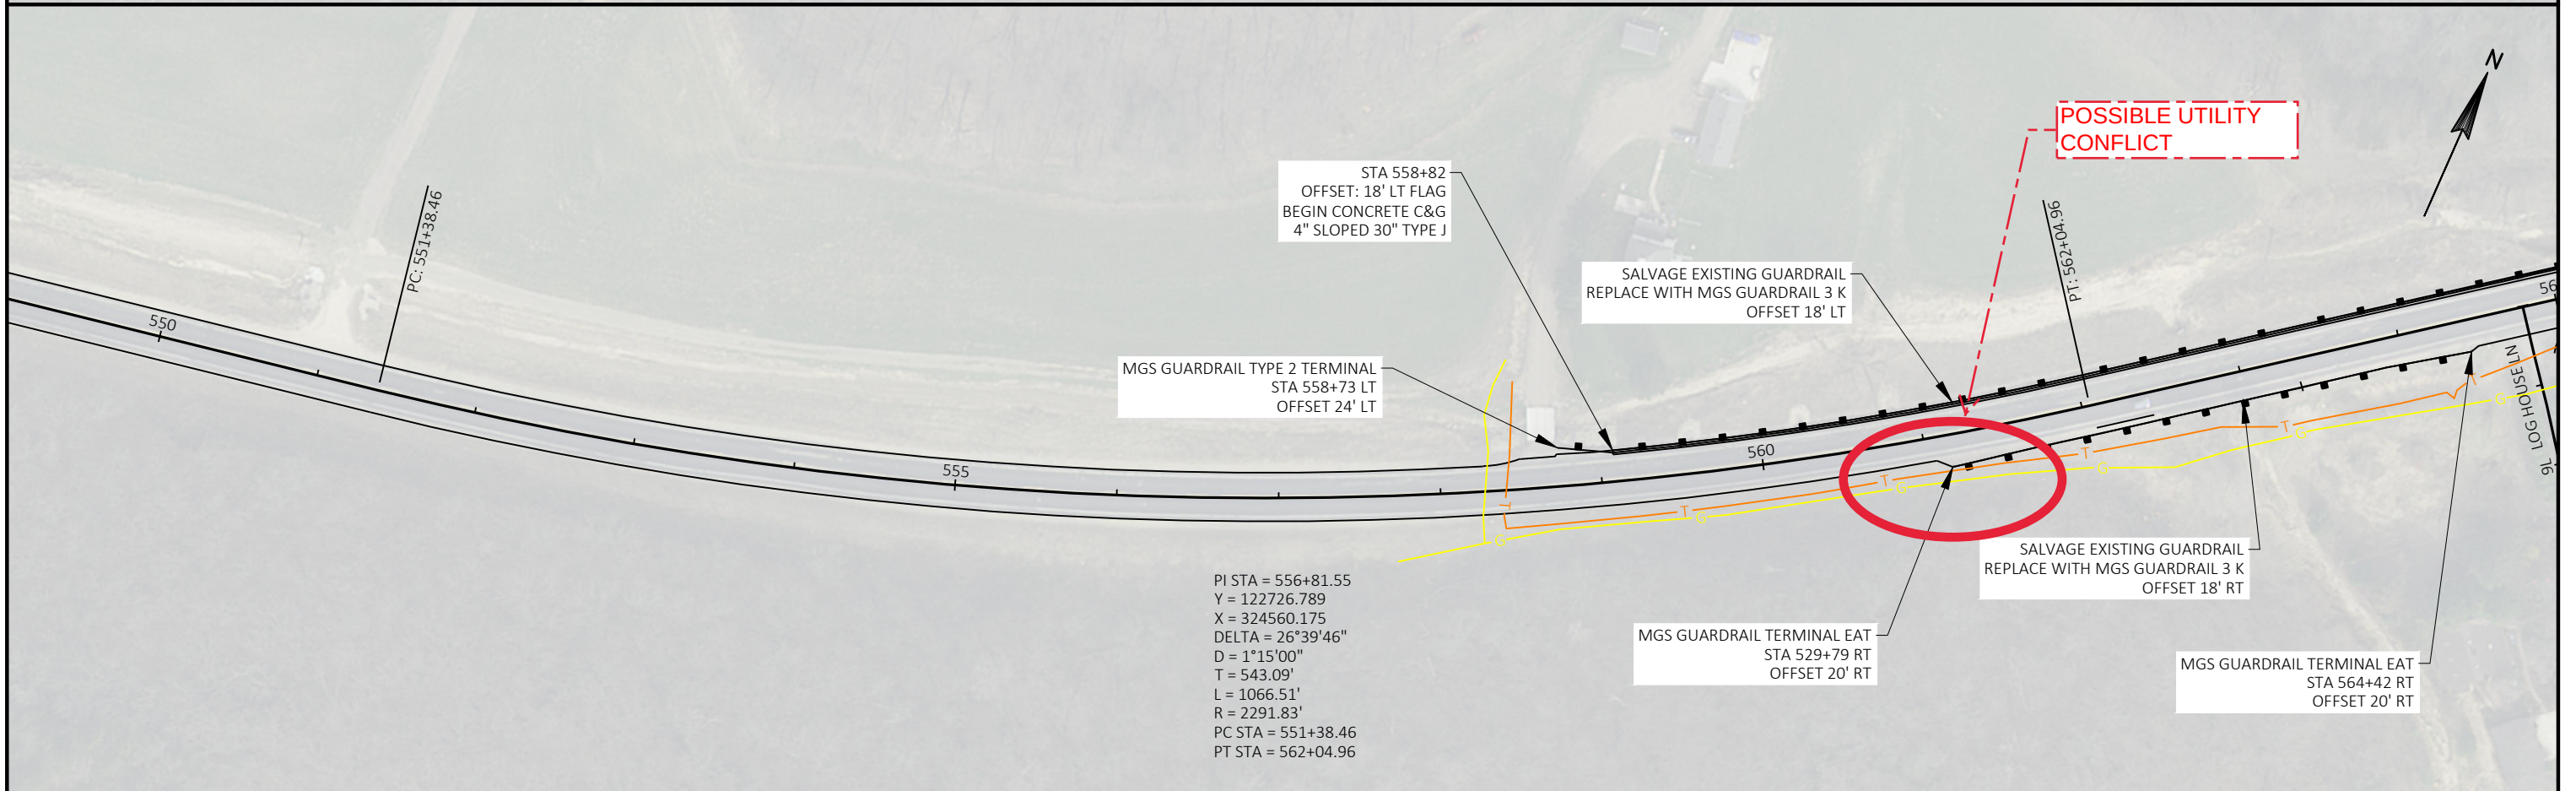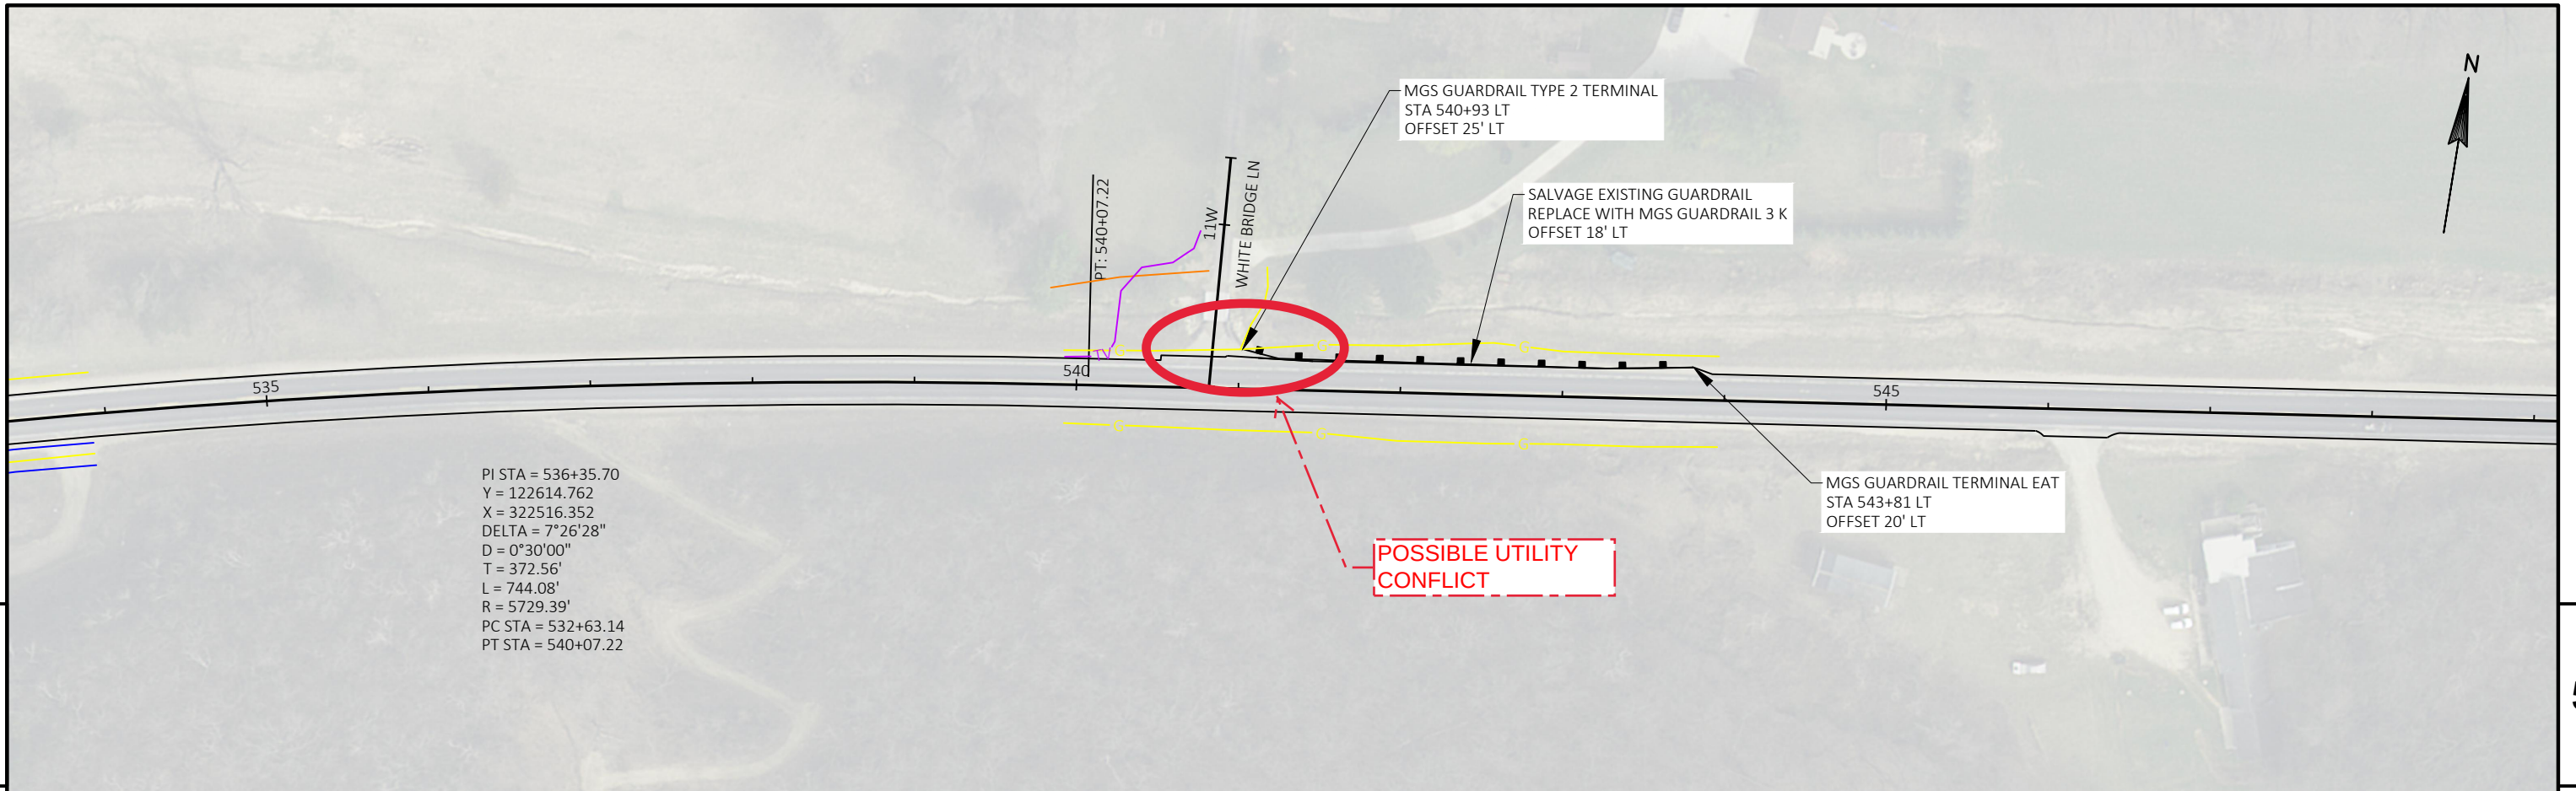

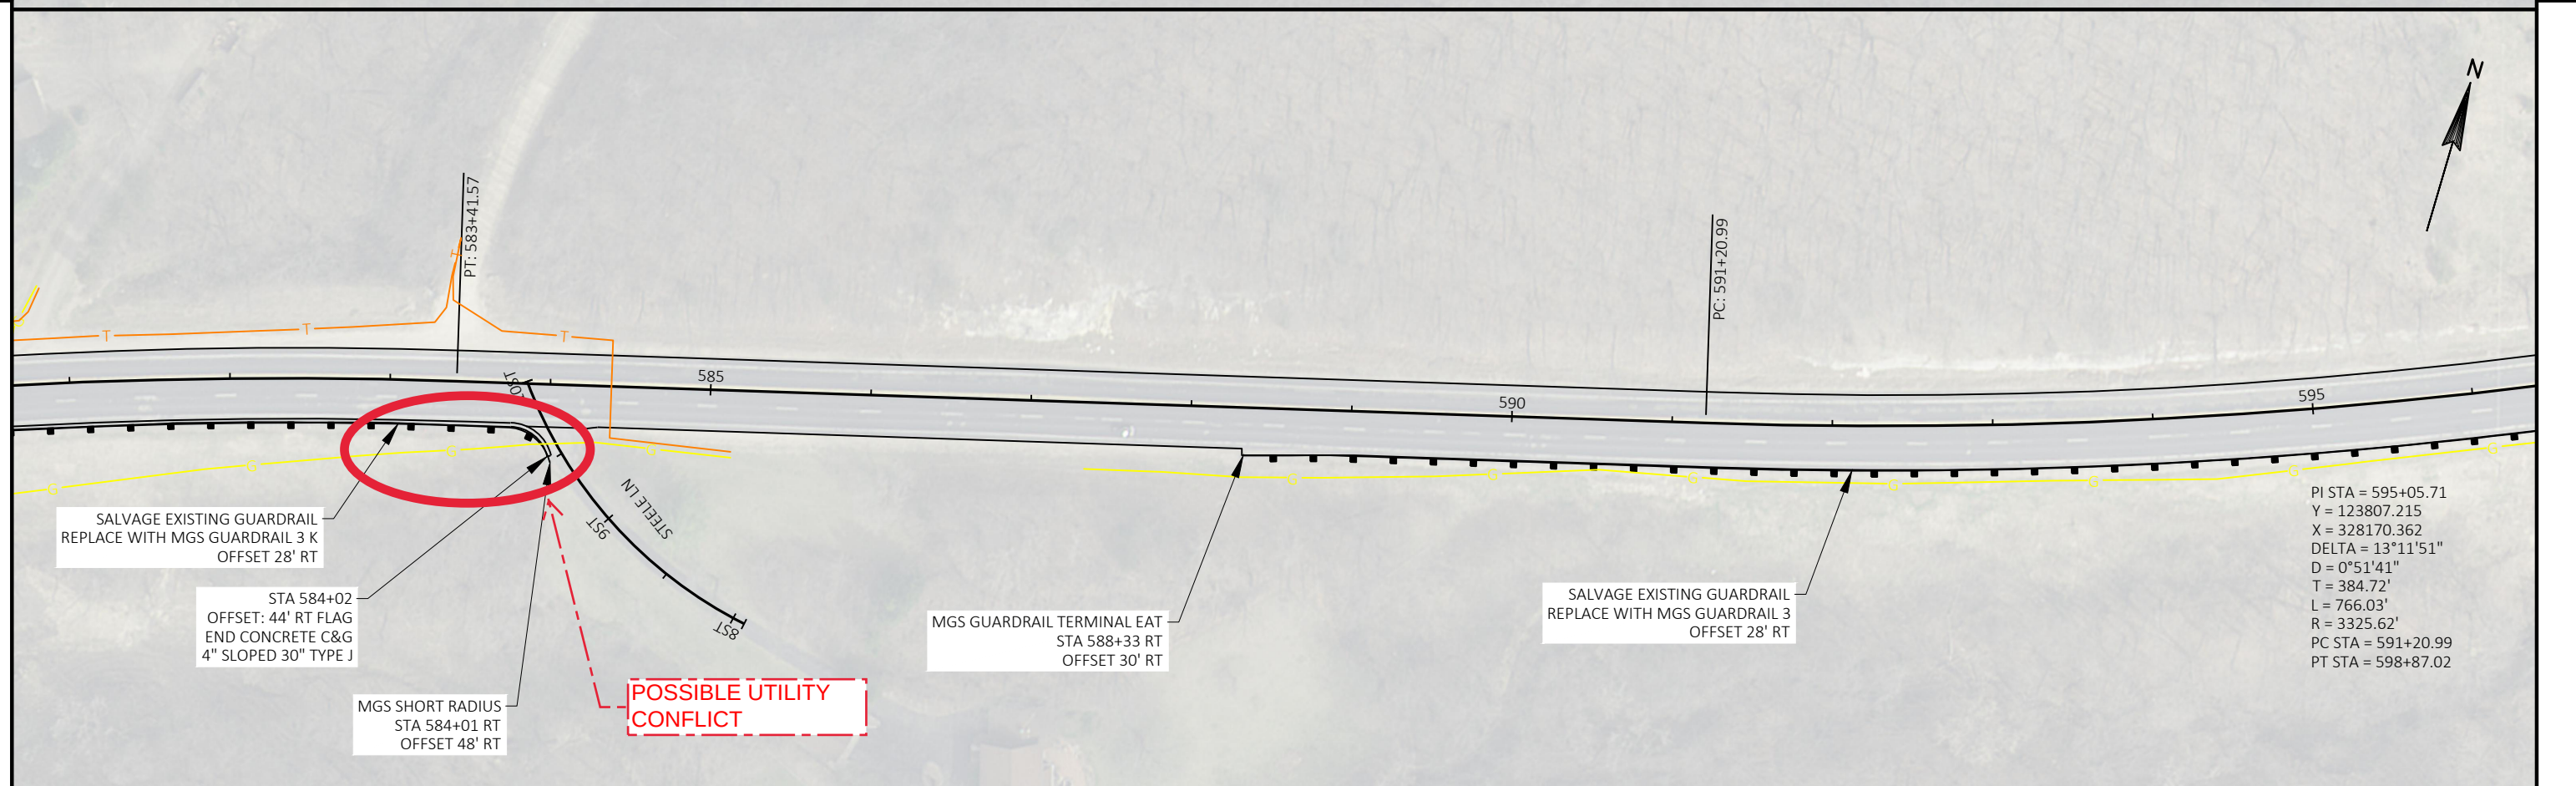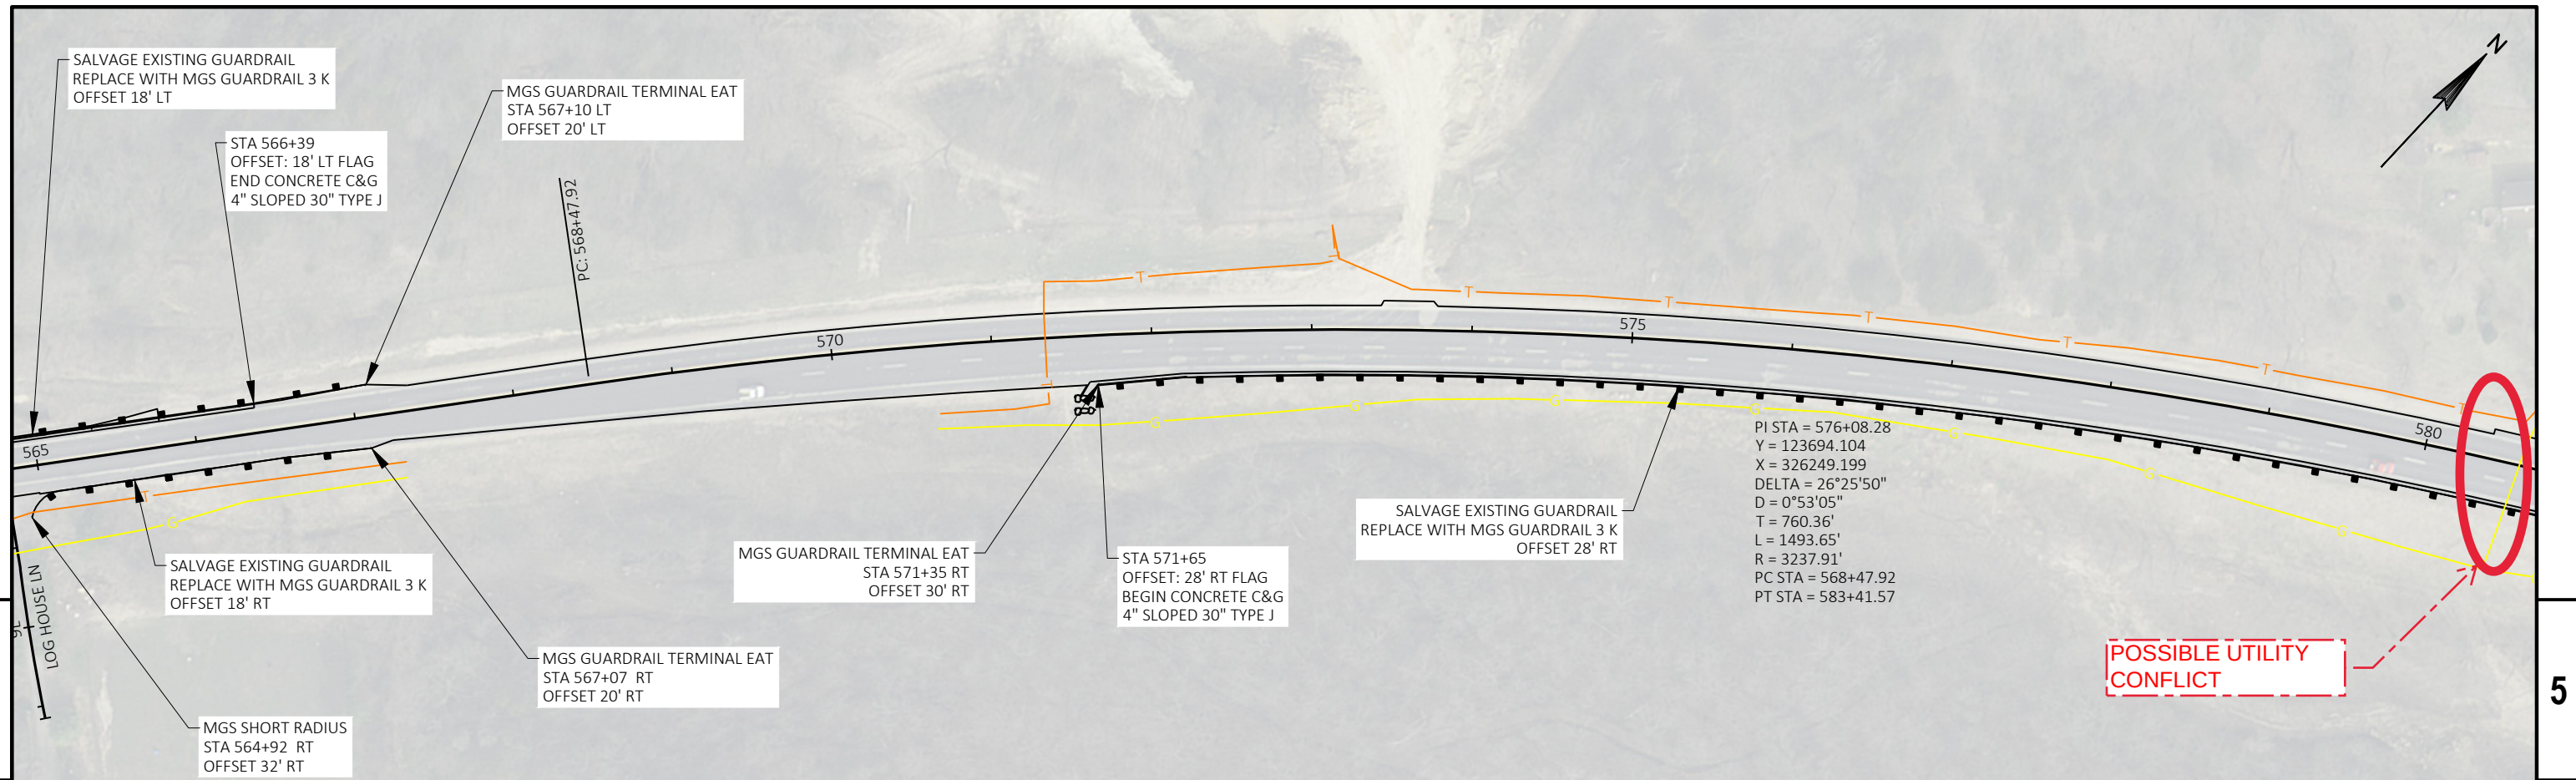


PROJECT NO: 5540-00-60	HWY: STH 27	COUNTY: CRAWFORD	PLAN SHEETS	SHEET	E
------------------------	-------------	------------------	-------------	-------	---

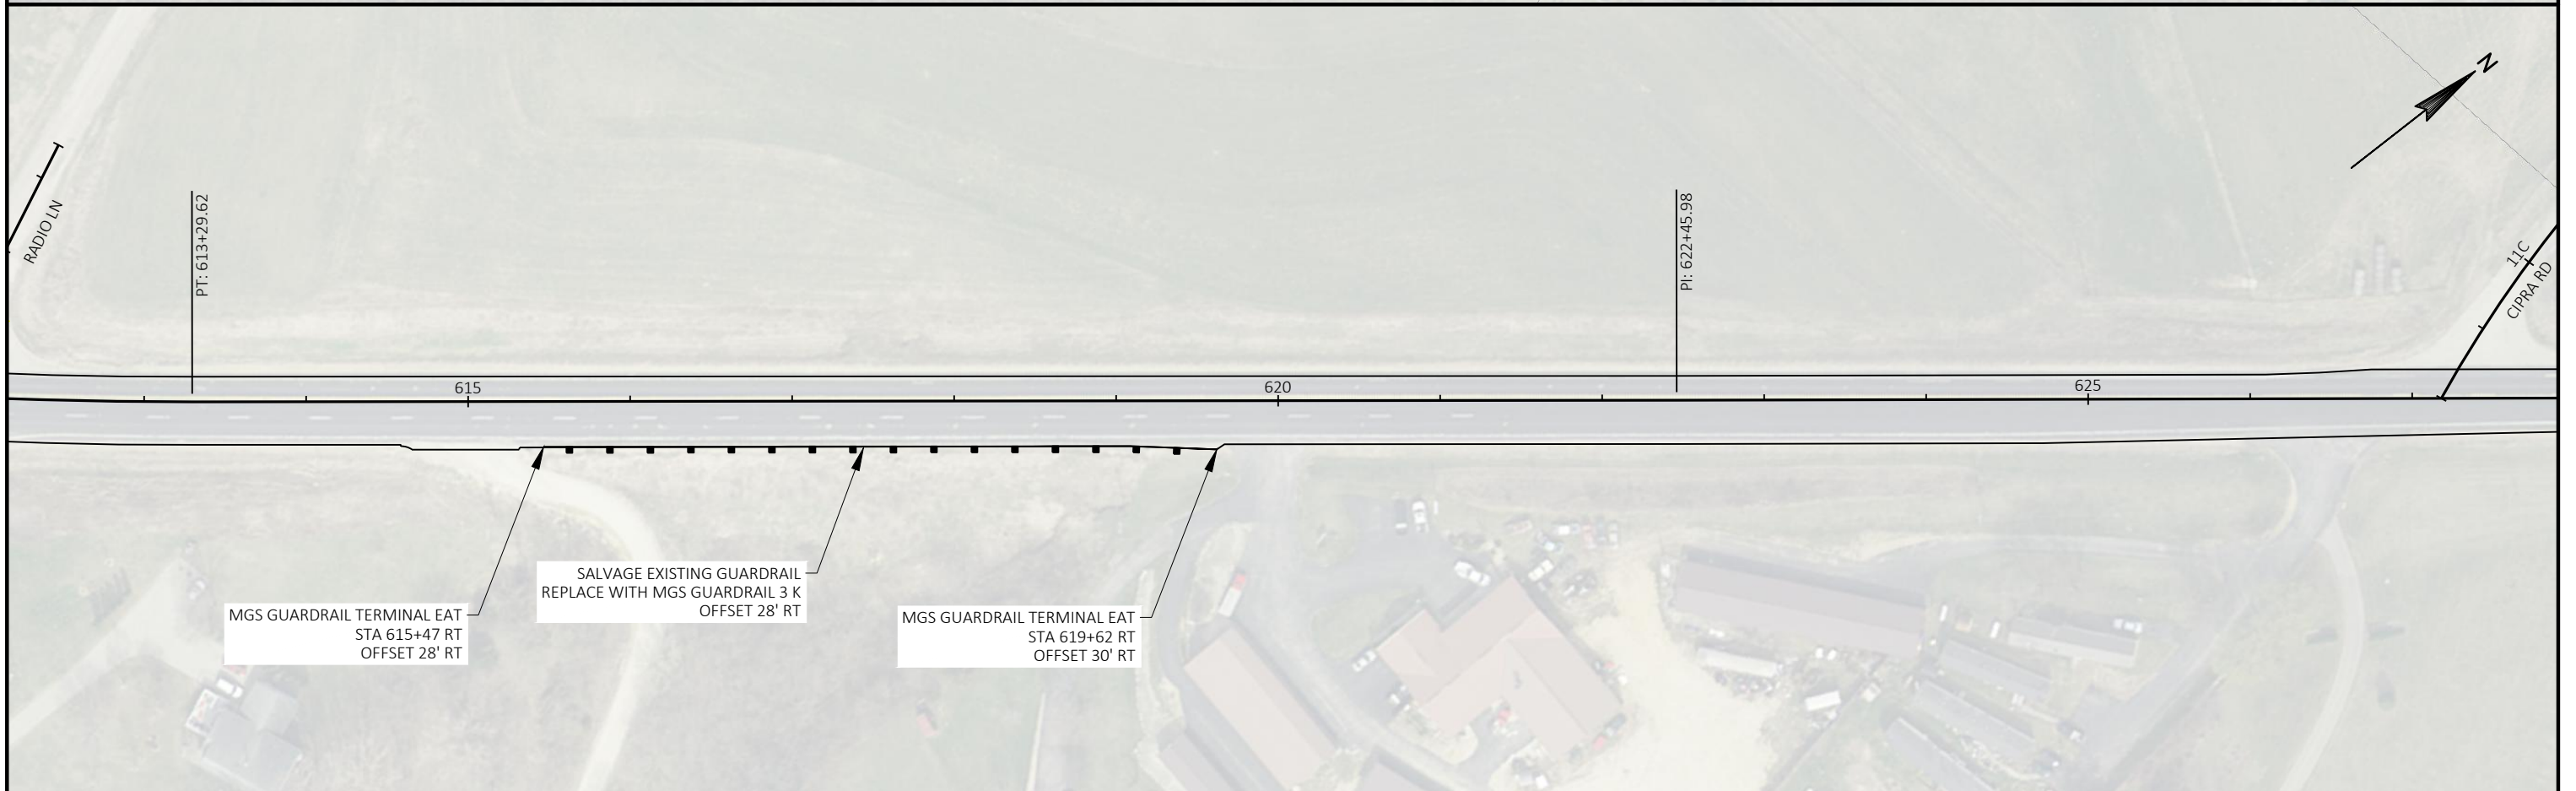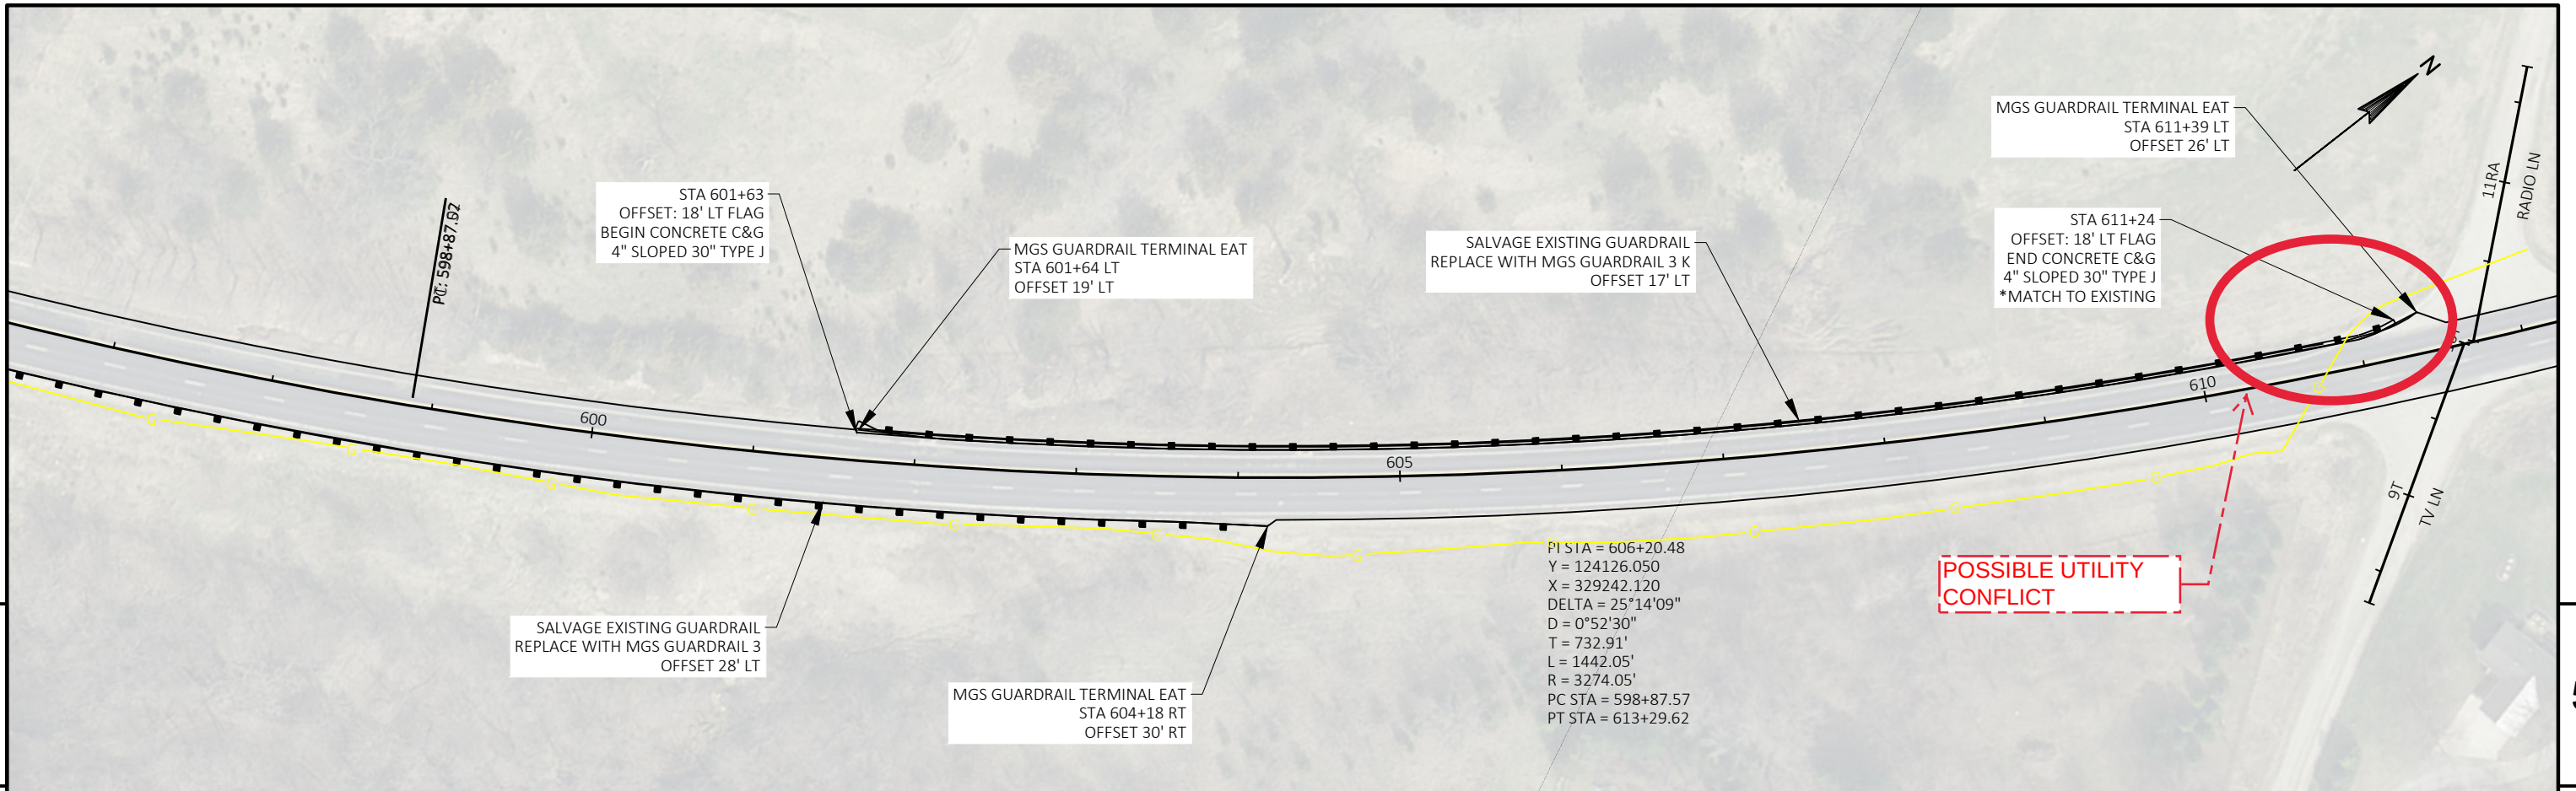


PROJECT NO: 5540-00-60	HWY: STH 27	COUNTY: CRAWFORD	PLAN SHEETS	SHEET	E
------------------------	-------------	------------------	-------------	-------	---




PROJECT NO: 5540-00-60	HWY: STH 27	COUNTY: CRAWFORD	PLAN SHEETS	SHEET	E
------------------------	-------------	------------------	-------------	-------	---

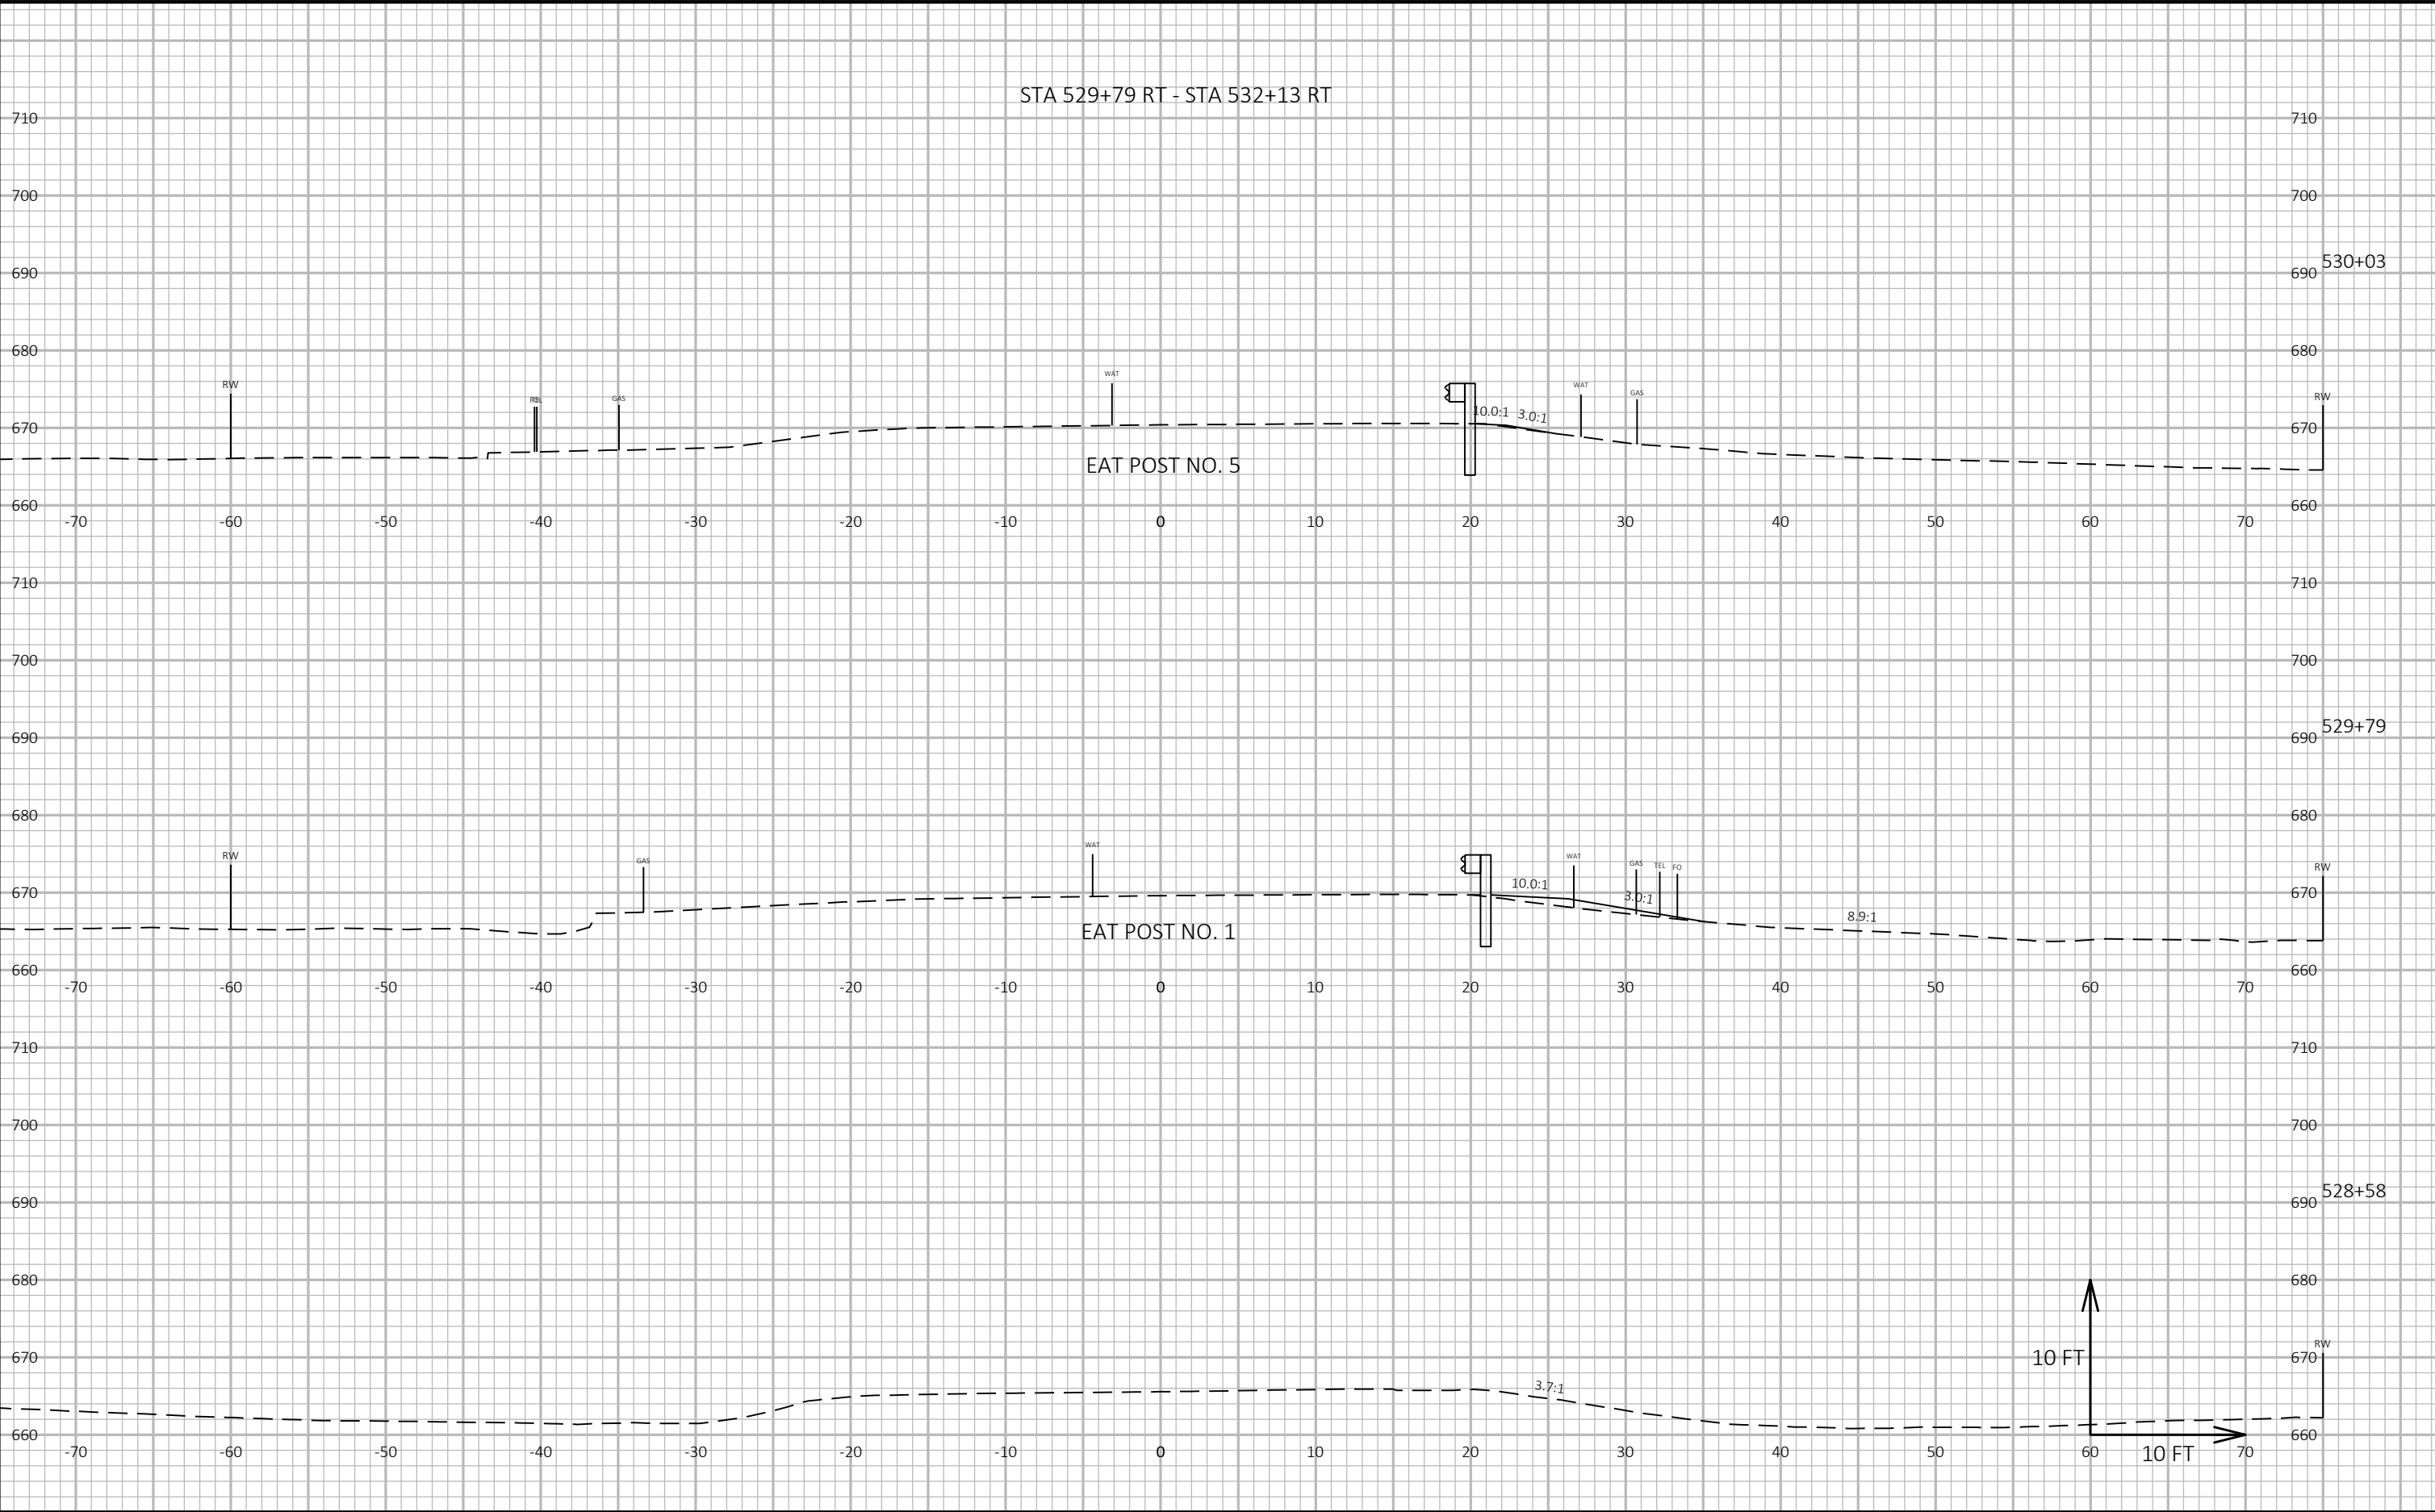


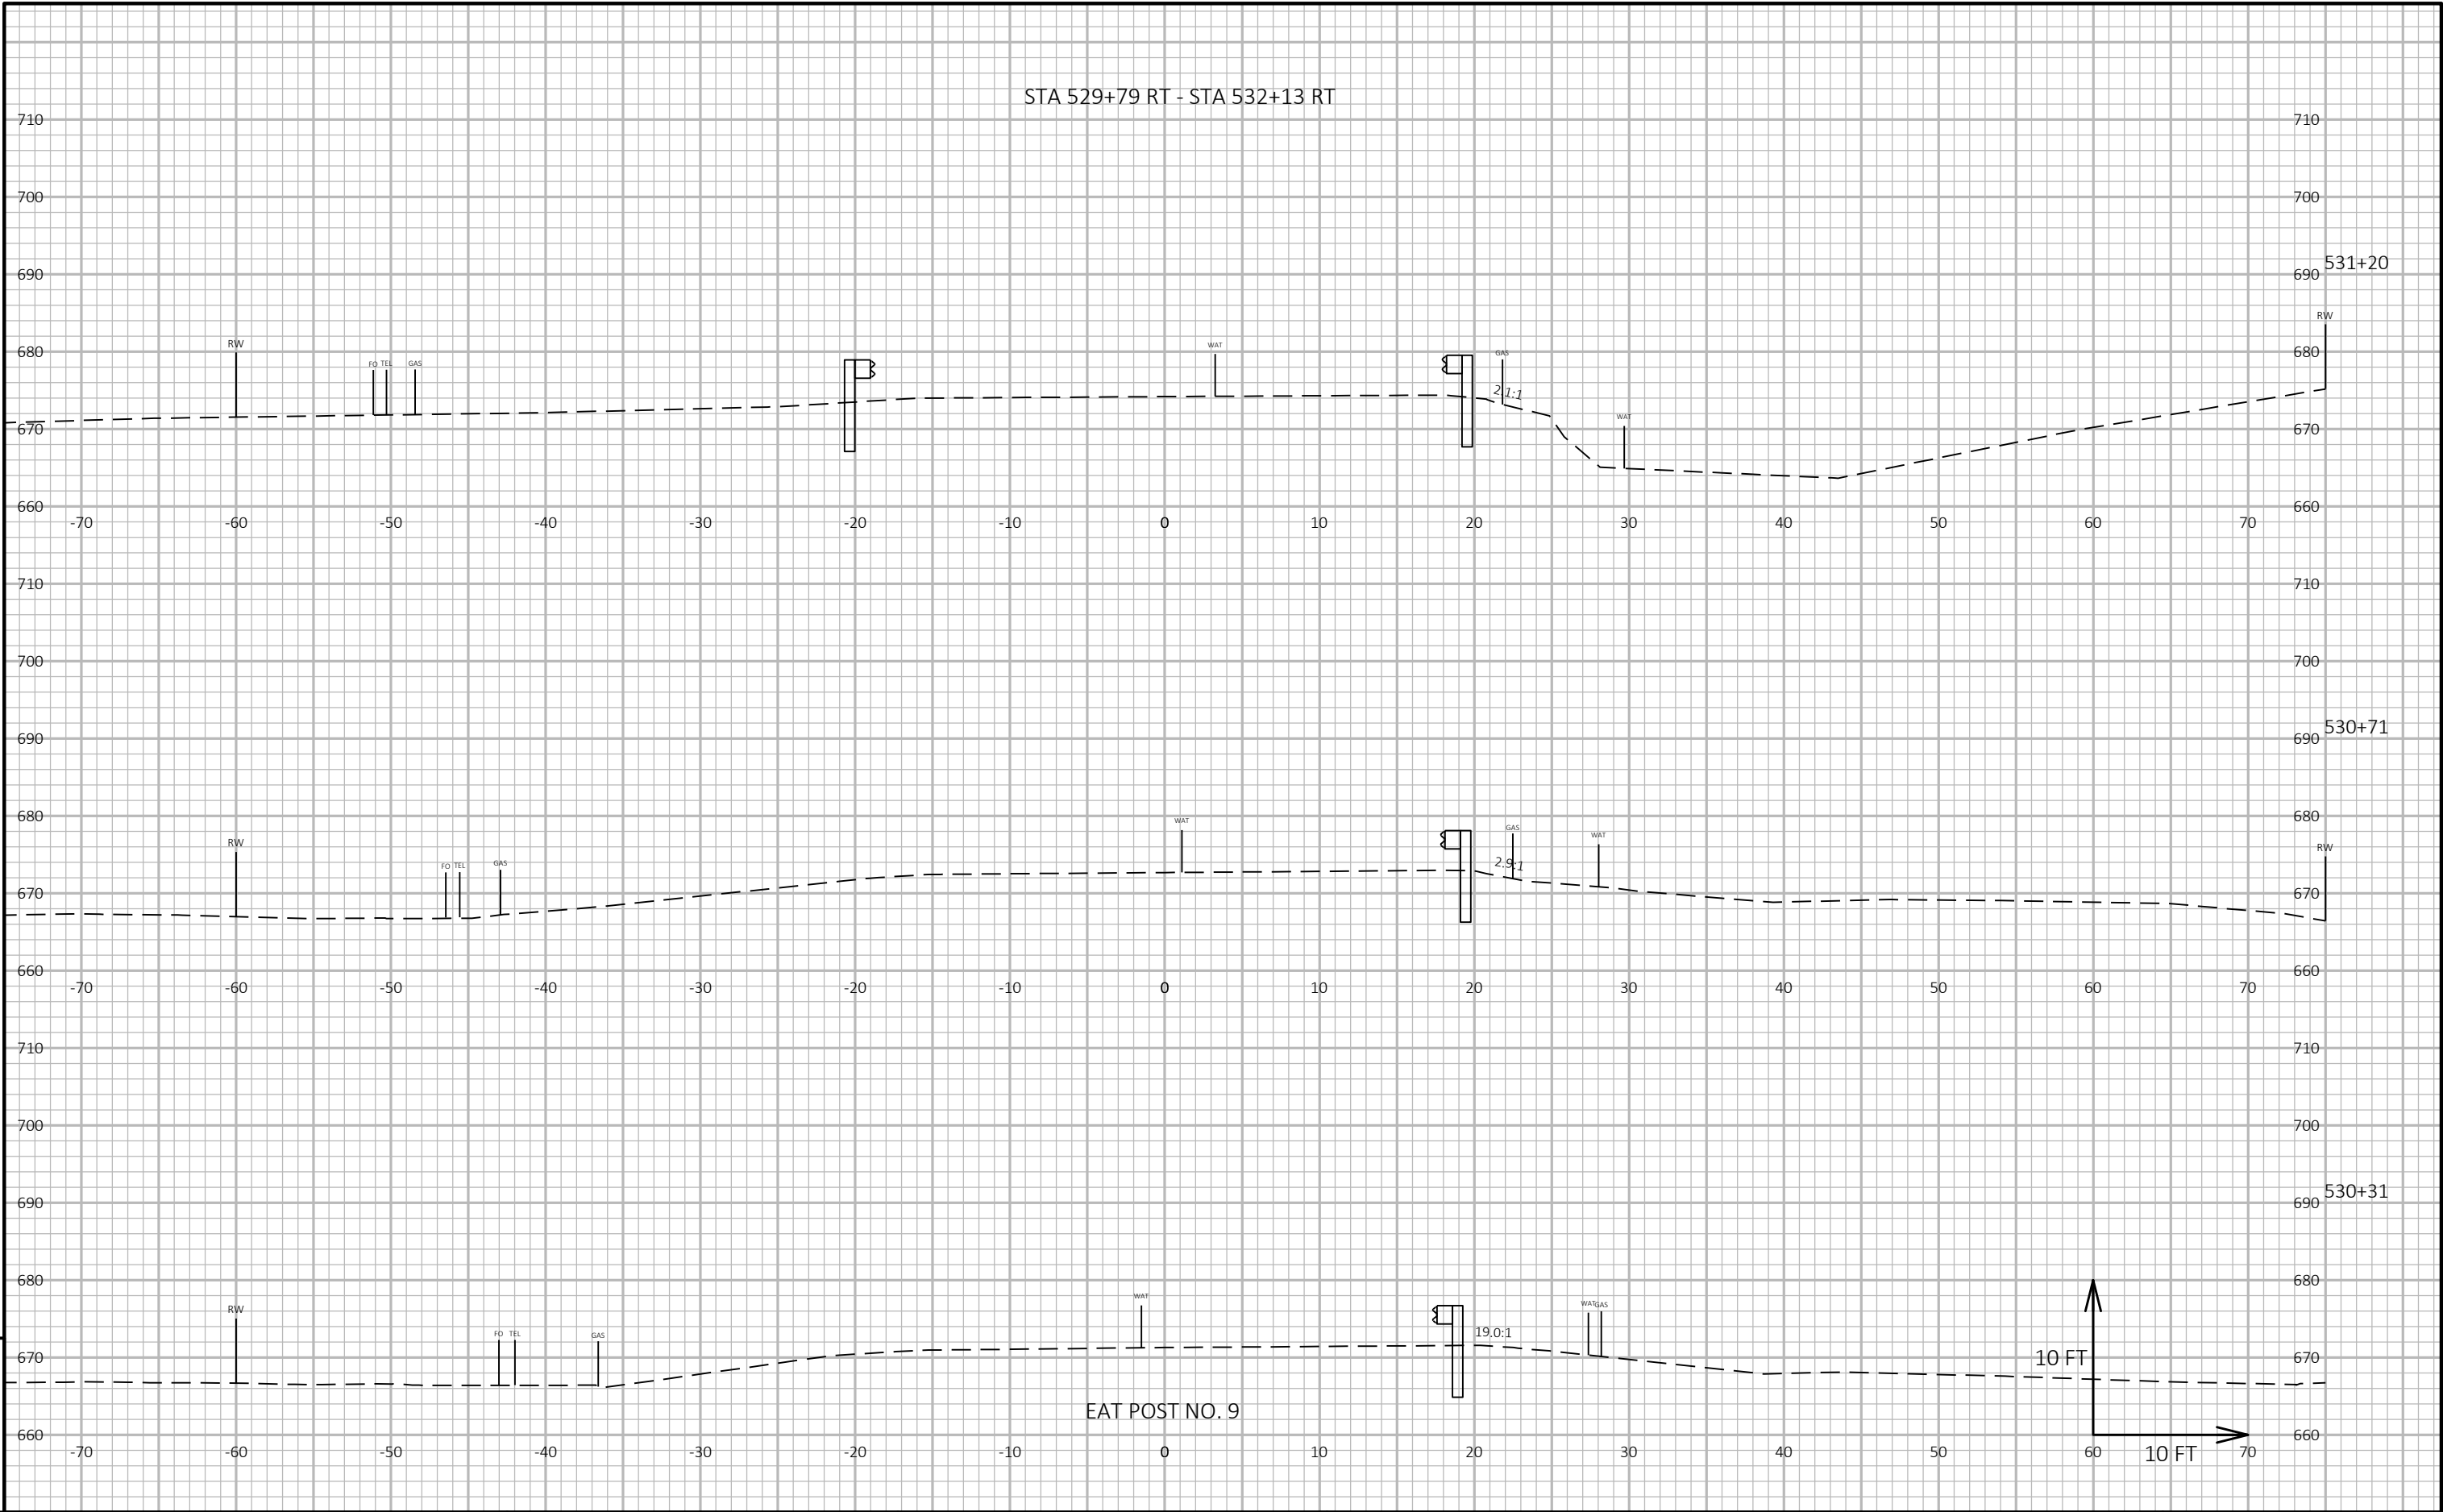


PROJECT NO: 5540-00-60	HWY: STH 27	COUNTY: CRAWFORD	CROSS SECTIONS: CROSS SECTIONS	SHEET E
------------------------	-------------	------------------	--------------------------------	---------

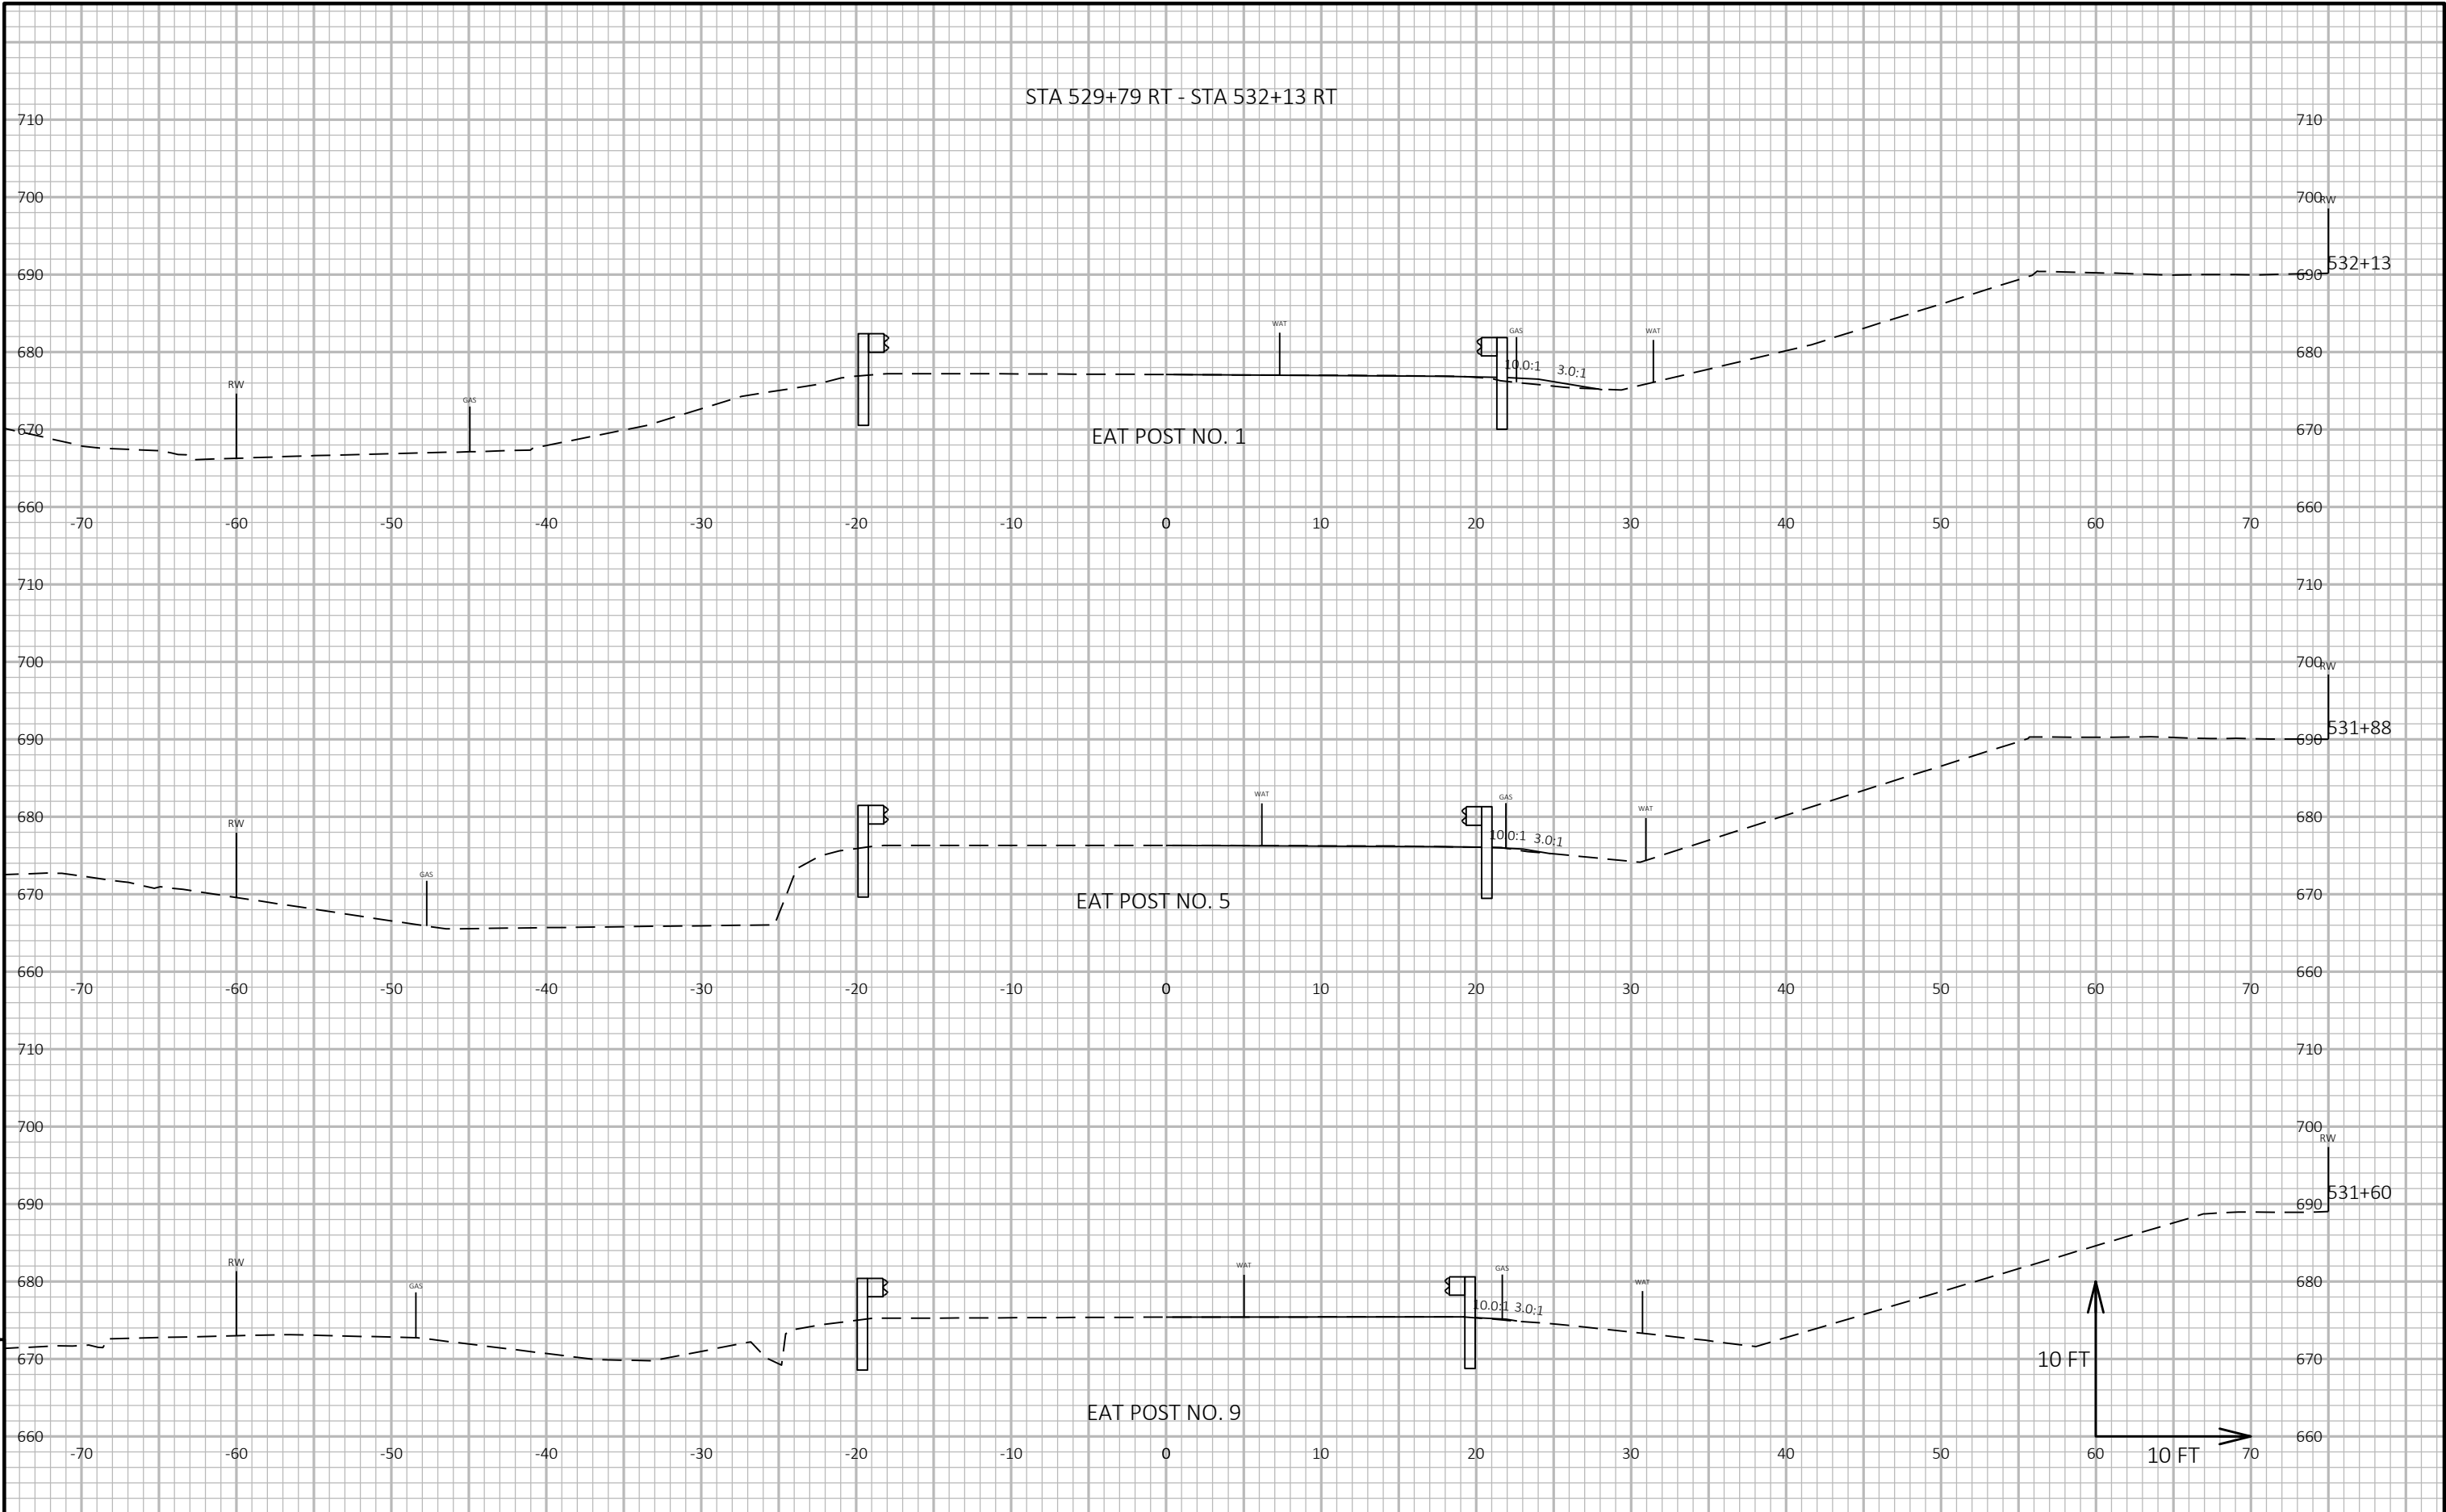



STA 529+79 RT - STA 532+13 RT

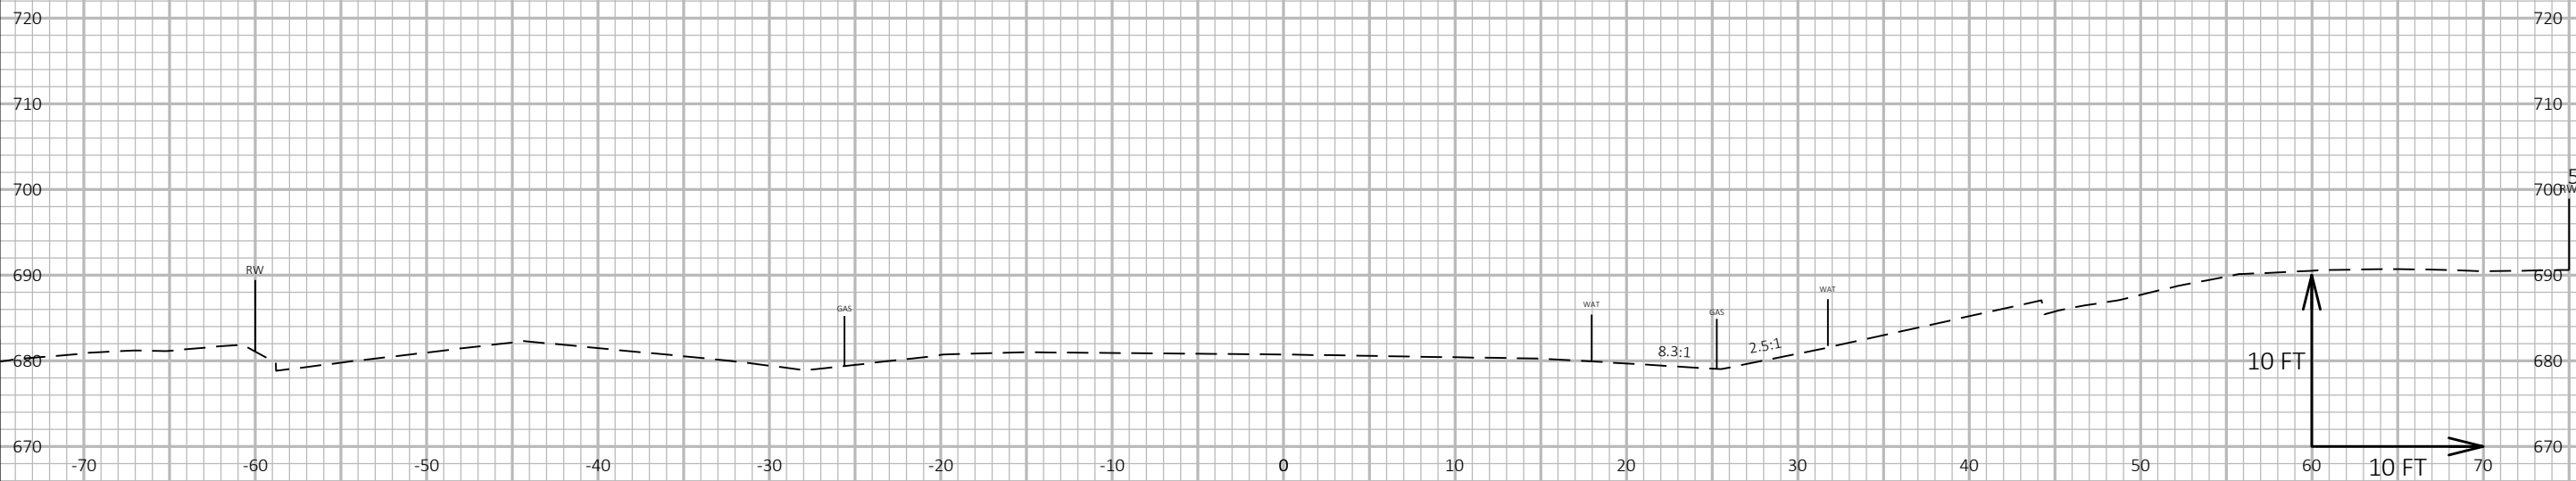

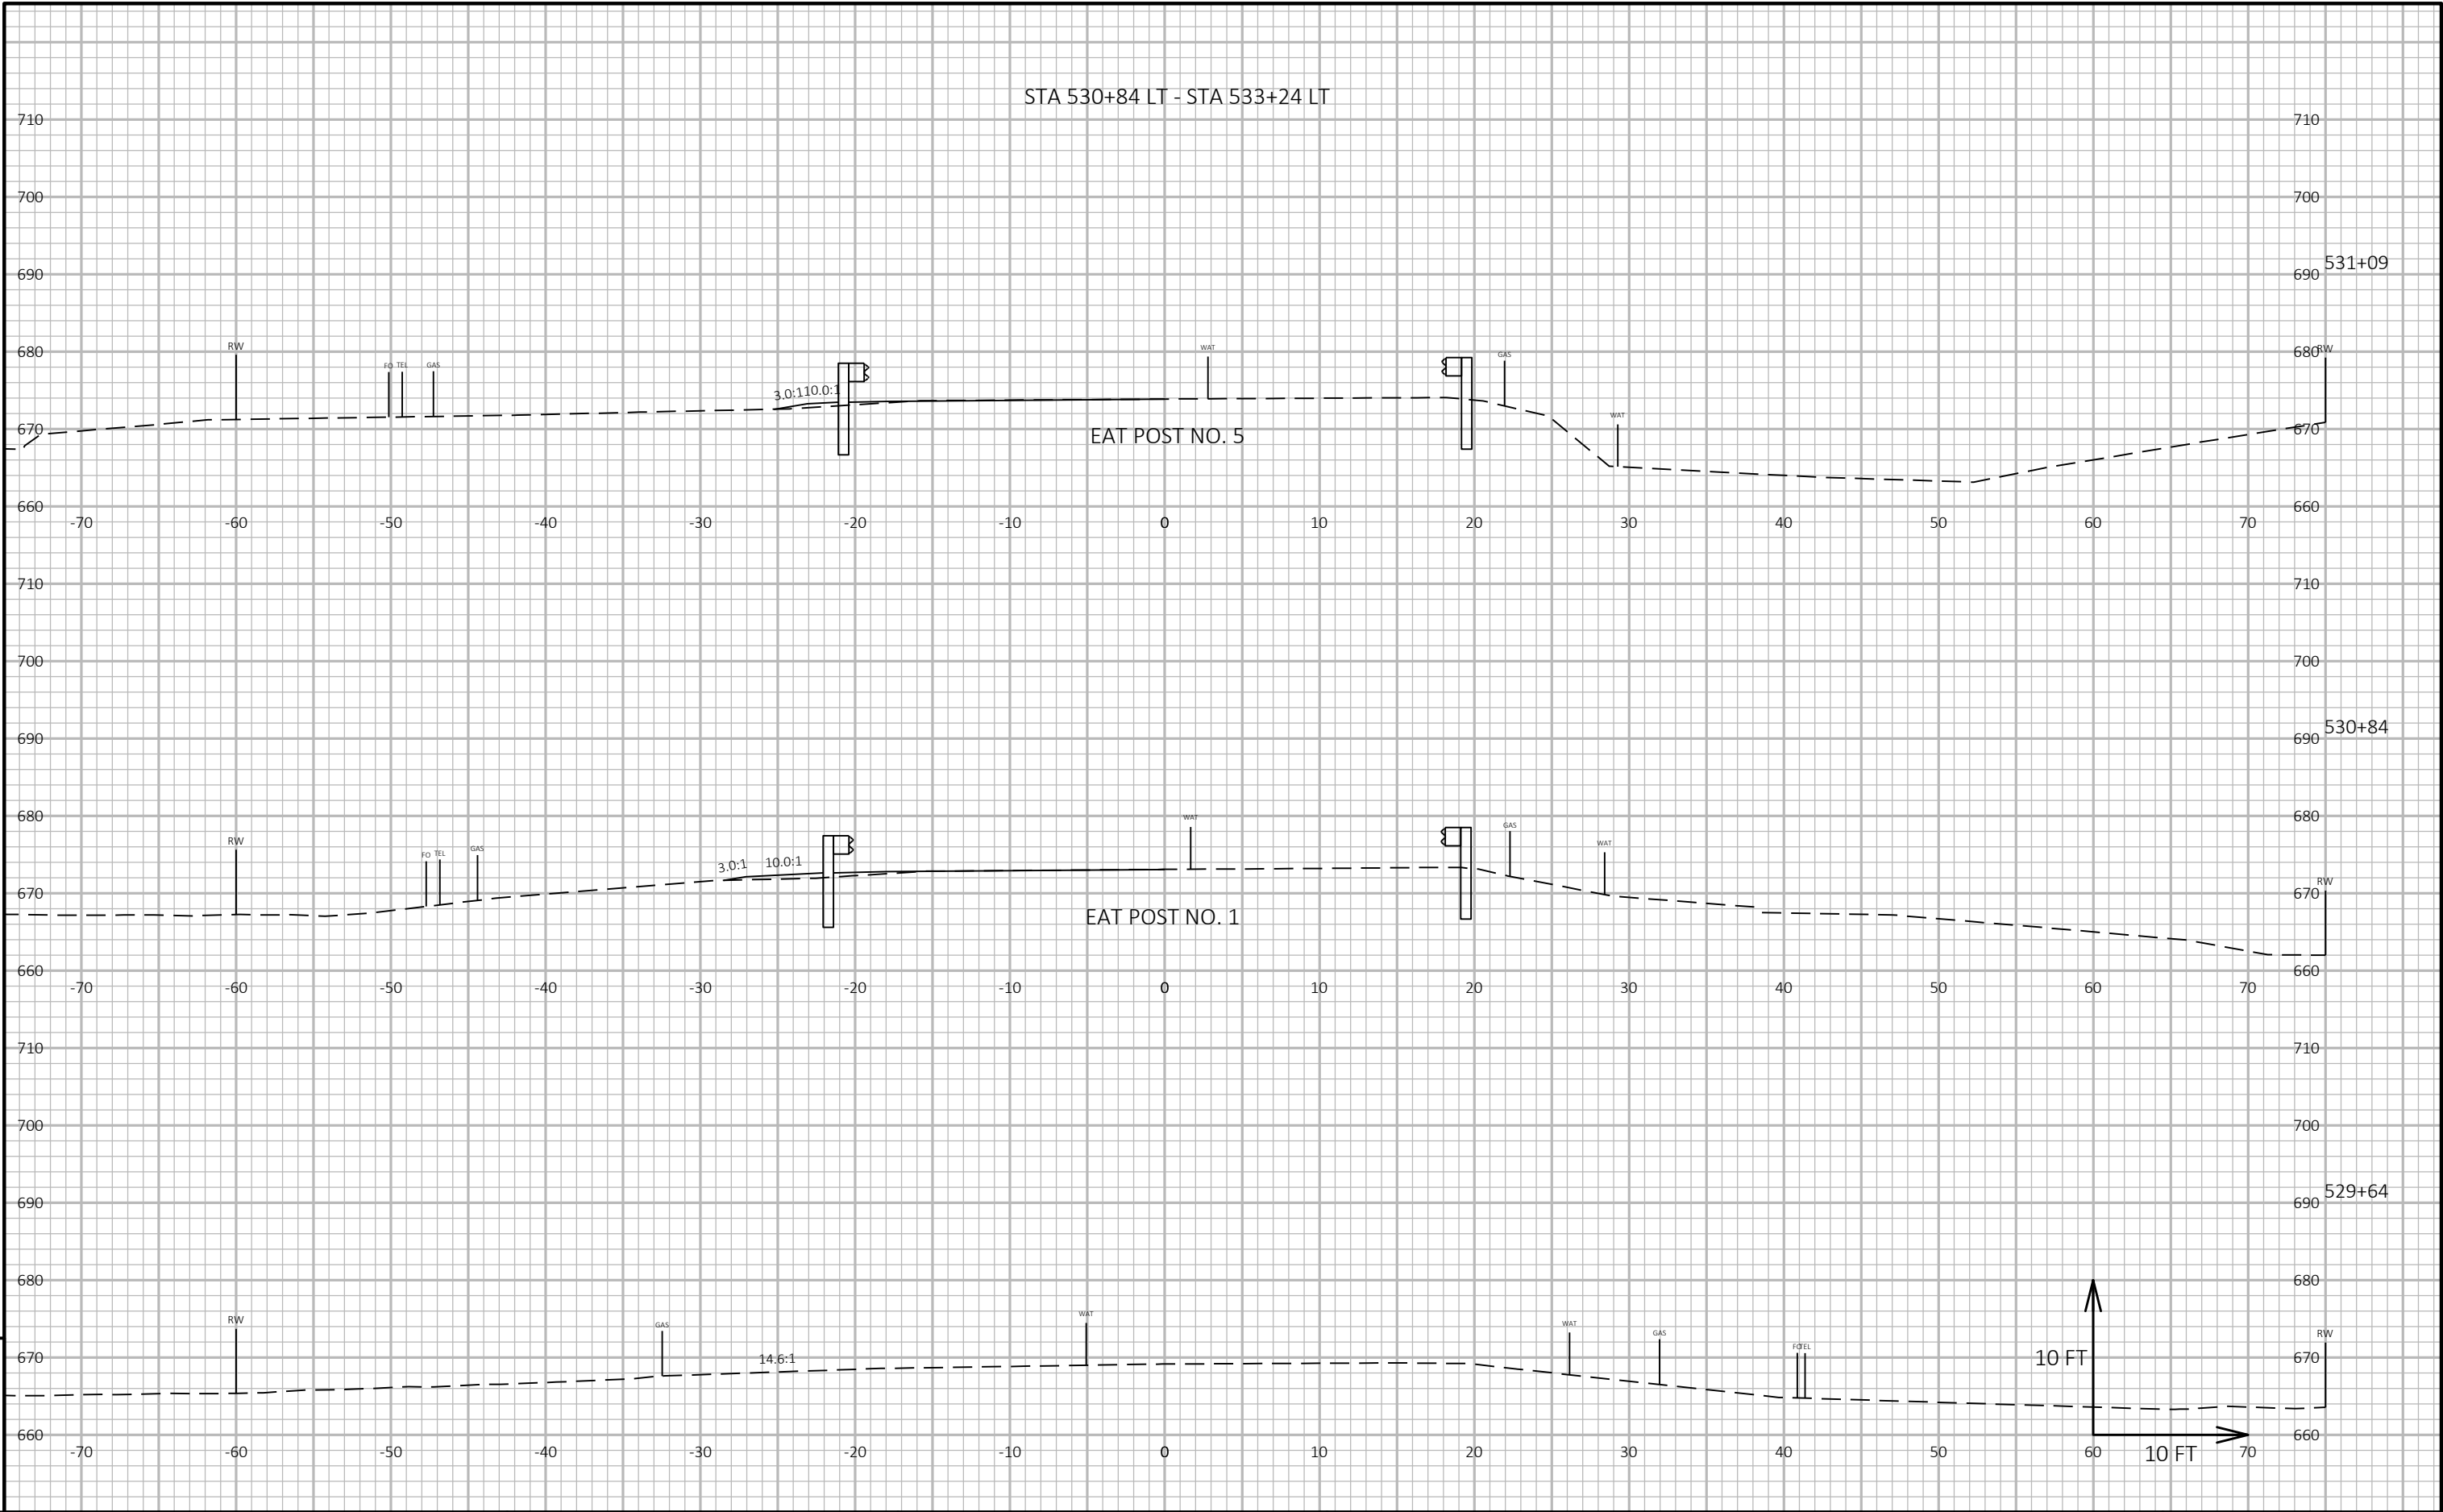


PROJECT NO: 5540-00-60	HWY: STH 27	COUNTY: CRAWFORD	CROSS SECTIONS: CROSS SECTIONS	SHEET E
------------------------	-------------	------------------	--------------------------------	---------

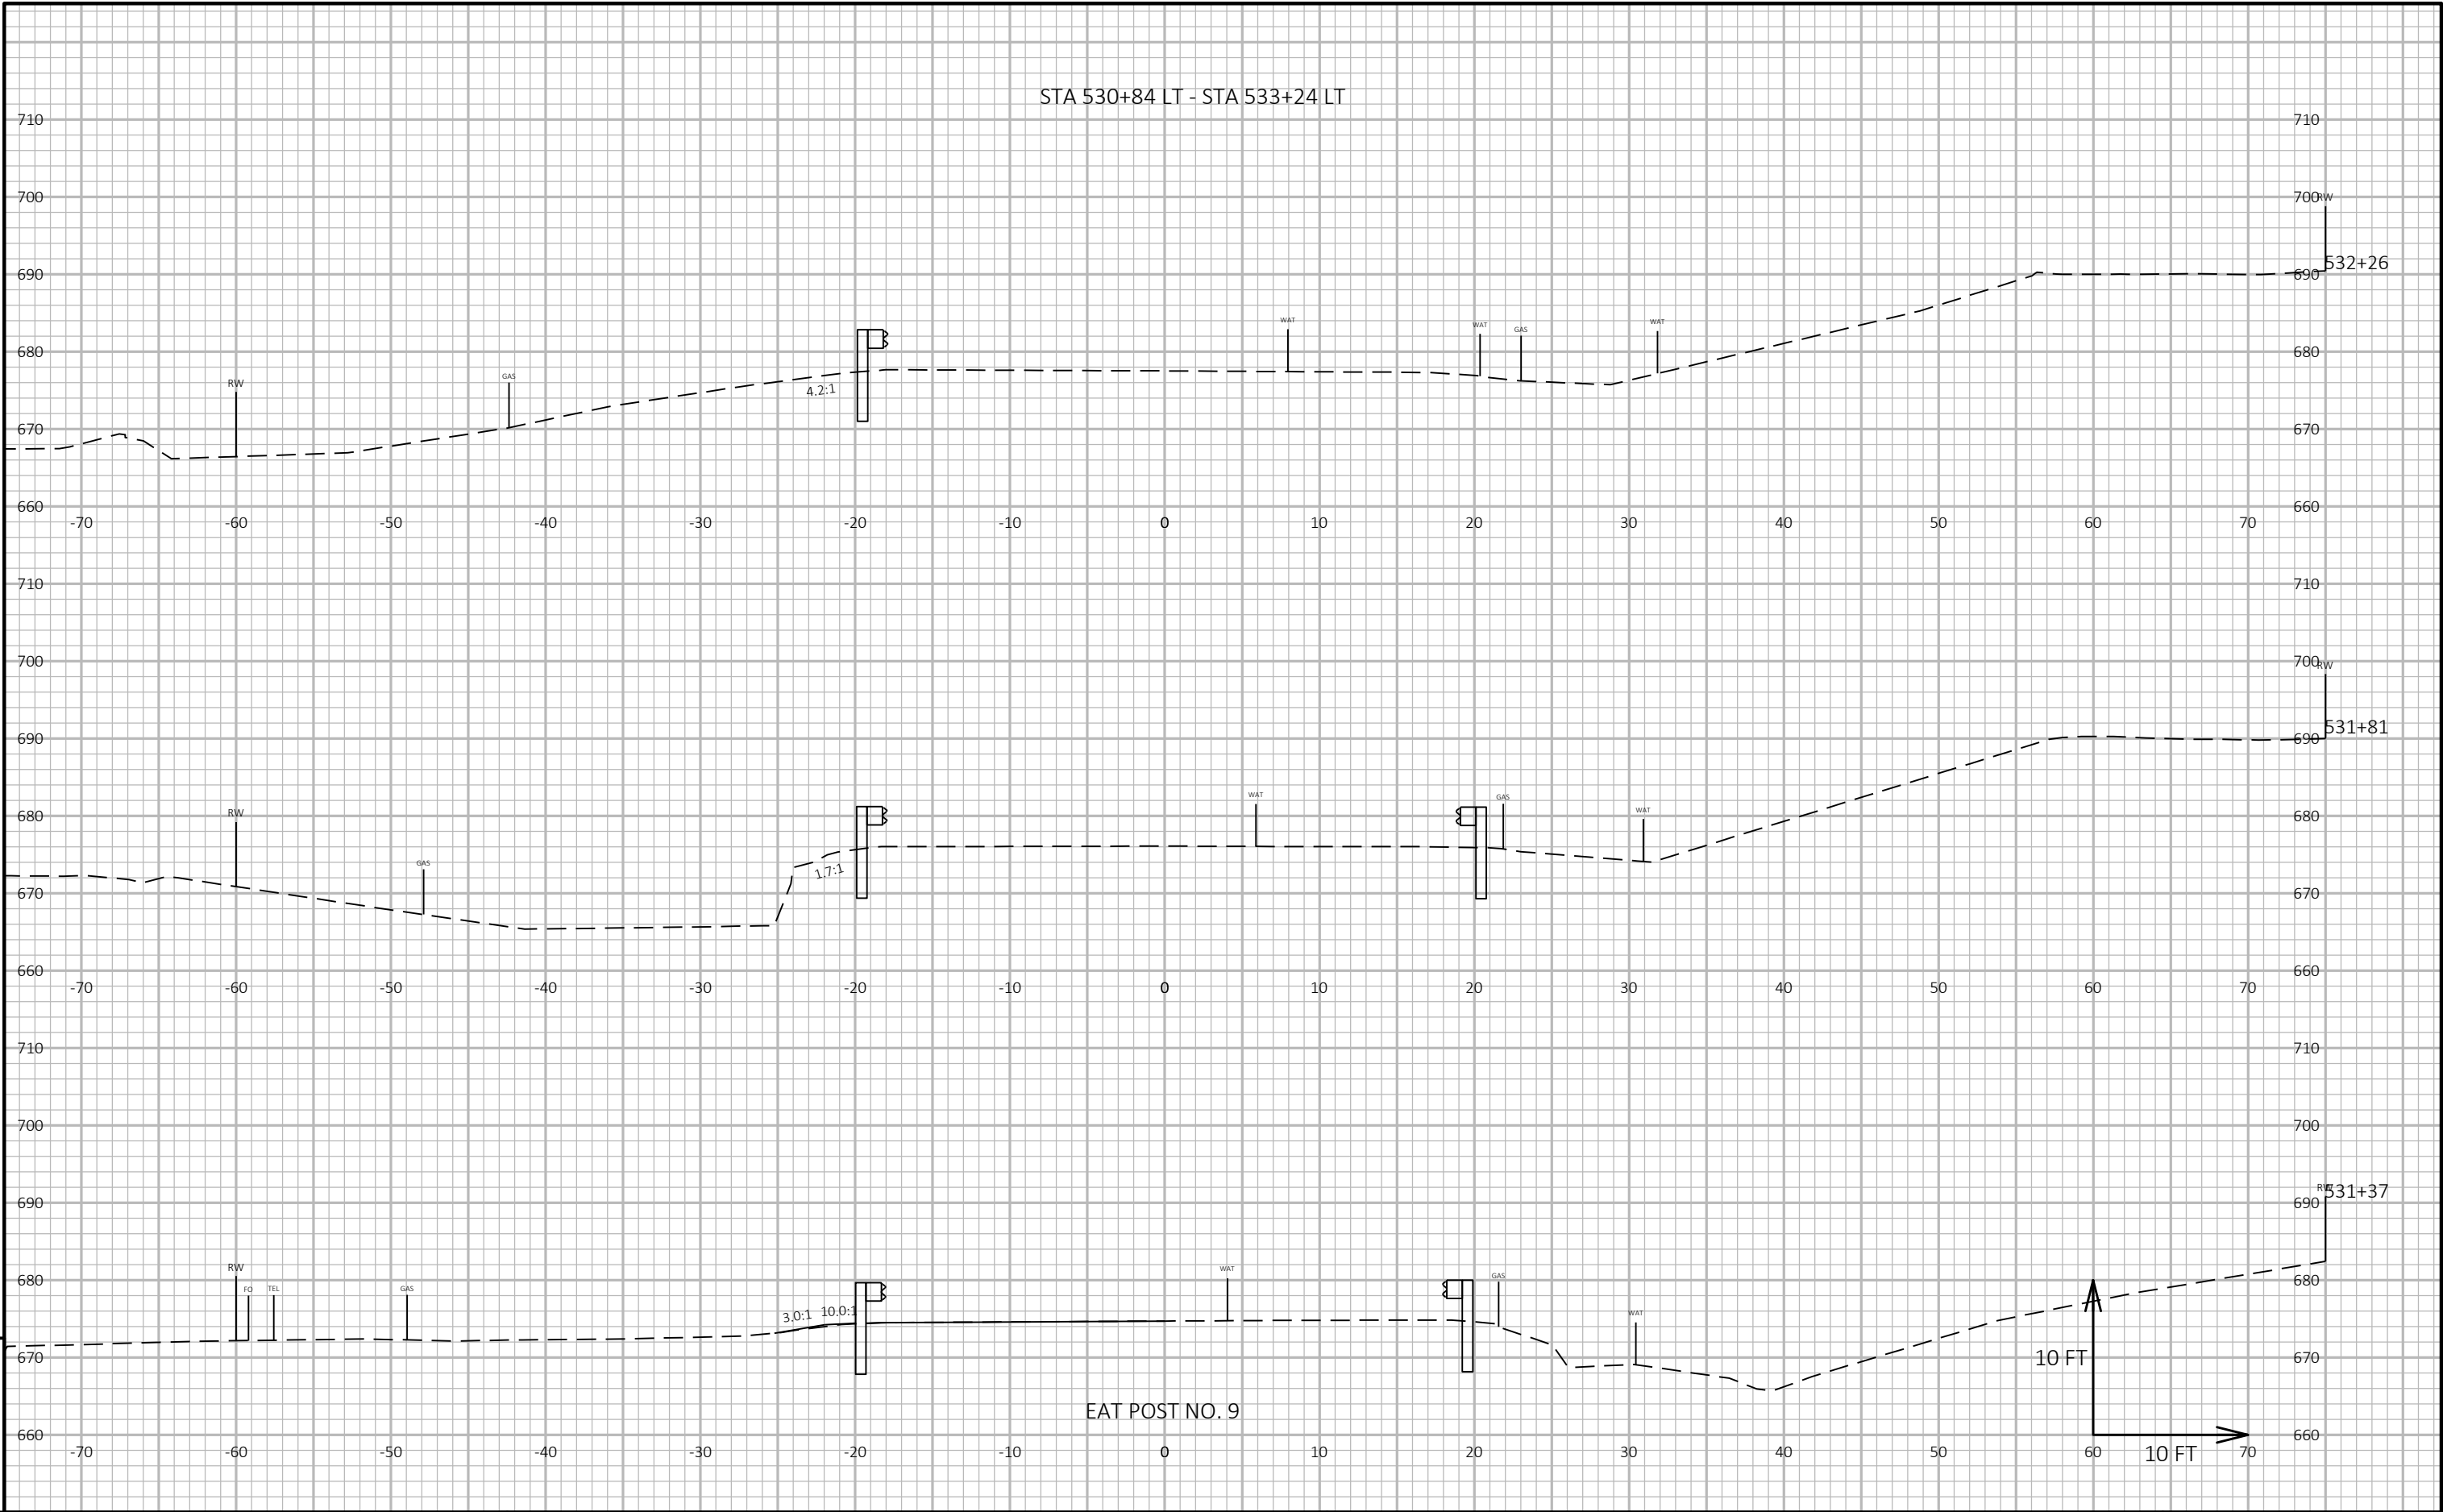

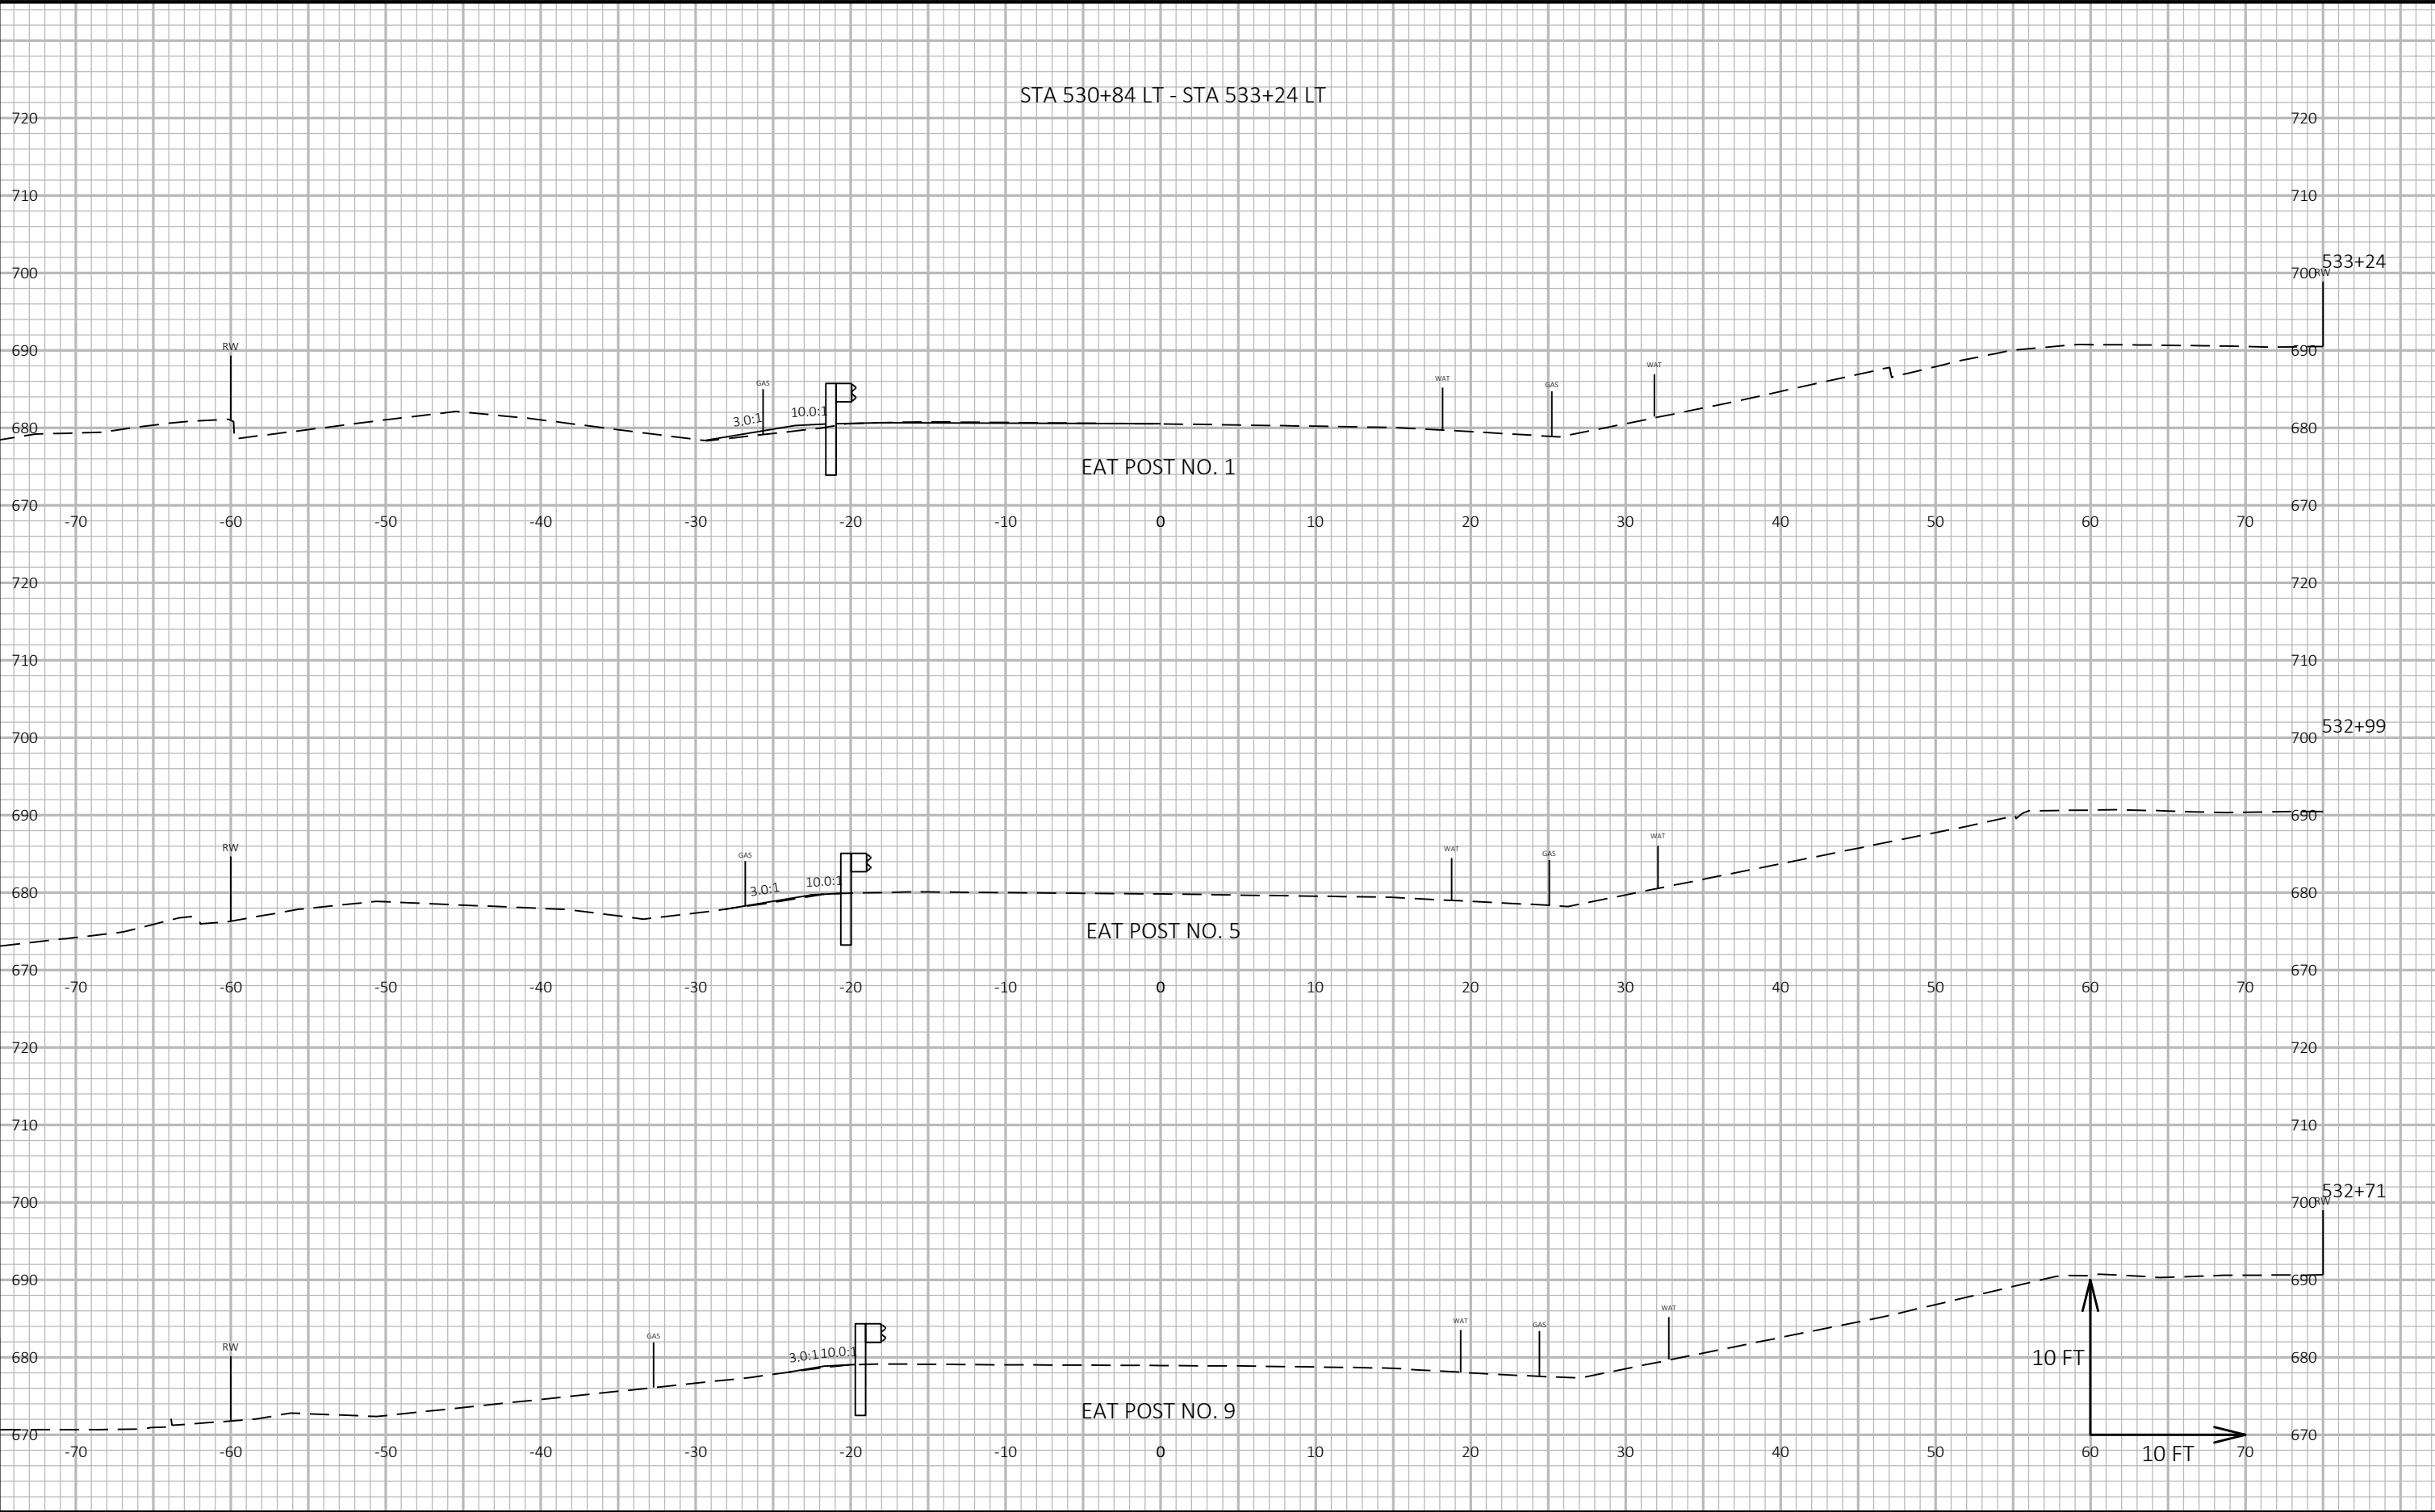

PROJECT NO: 5540-00-60	HWY: STH 27	COUNTY: CRAWFORD	CROSS SECTIONS: CROSS SECTIONS	SHEET	E
------------------------	-------------	------------------	--------------------------------	-------	---


STA 530+84 LT - STA 533+24 LT

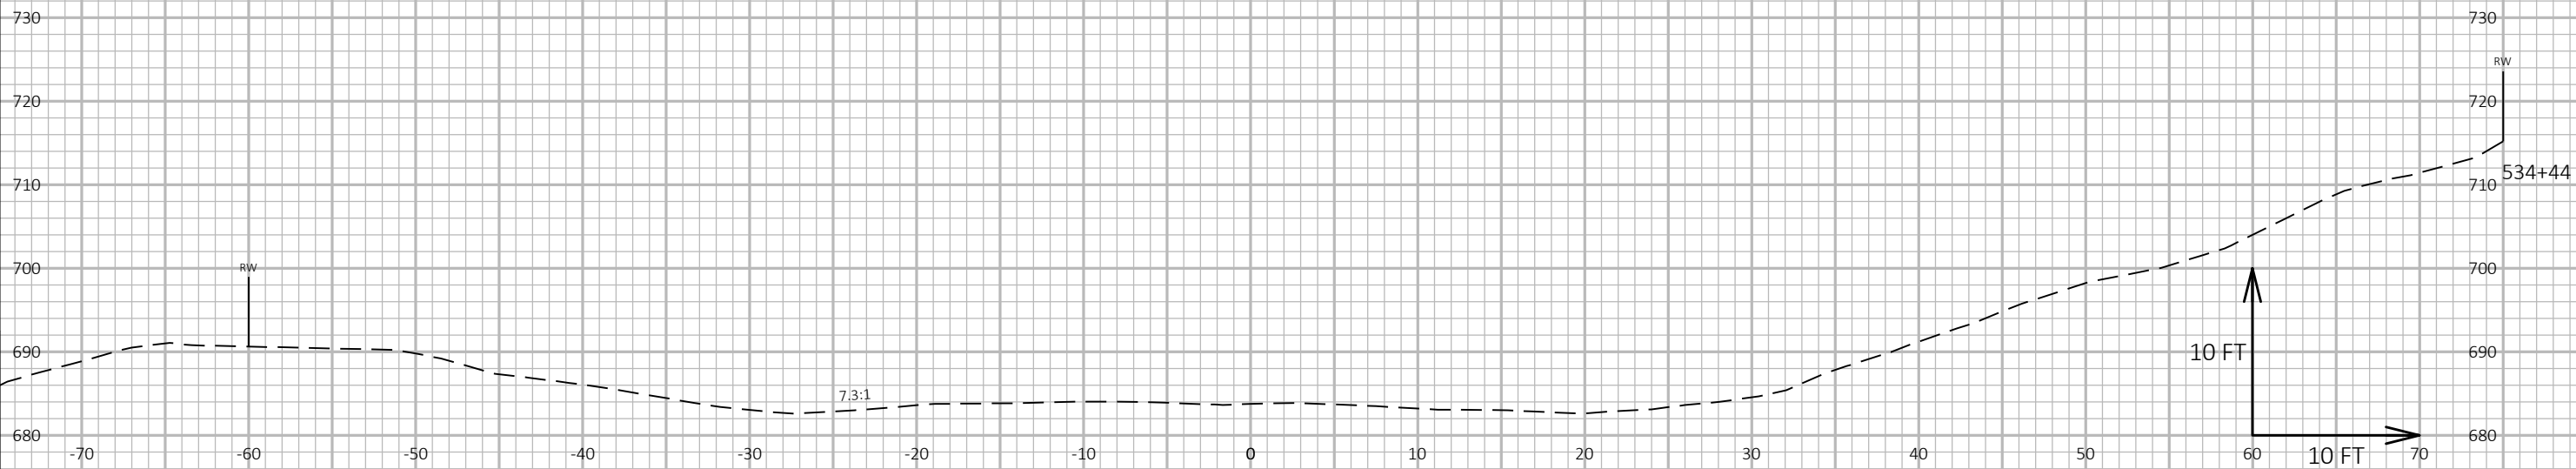

9

9

PROJECT NO: 5540-00-60	HWY: STH 27	COUNTY: CRAWFORD	CROSS SECTIONS: CROSS SECTIONS	SHEET	E
------------------------	-------------	------------------	--------------------------------	-------	---

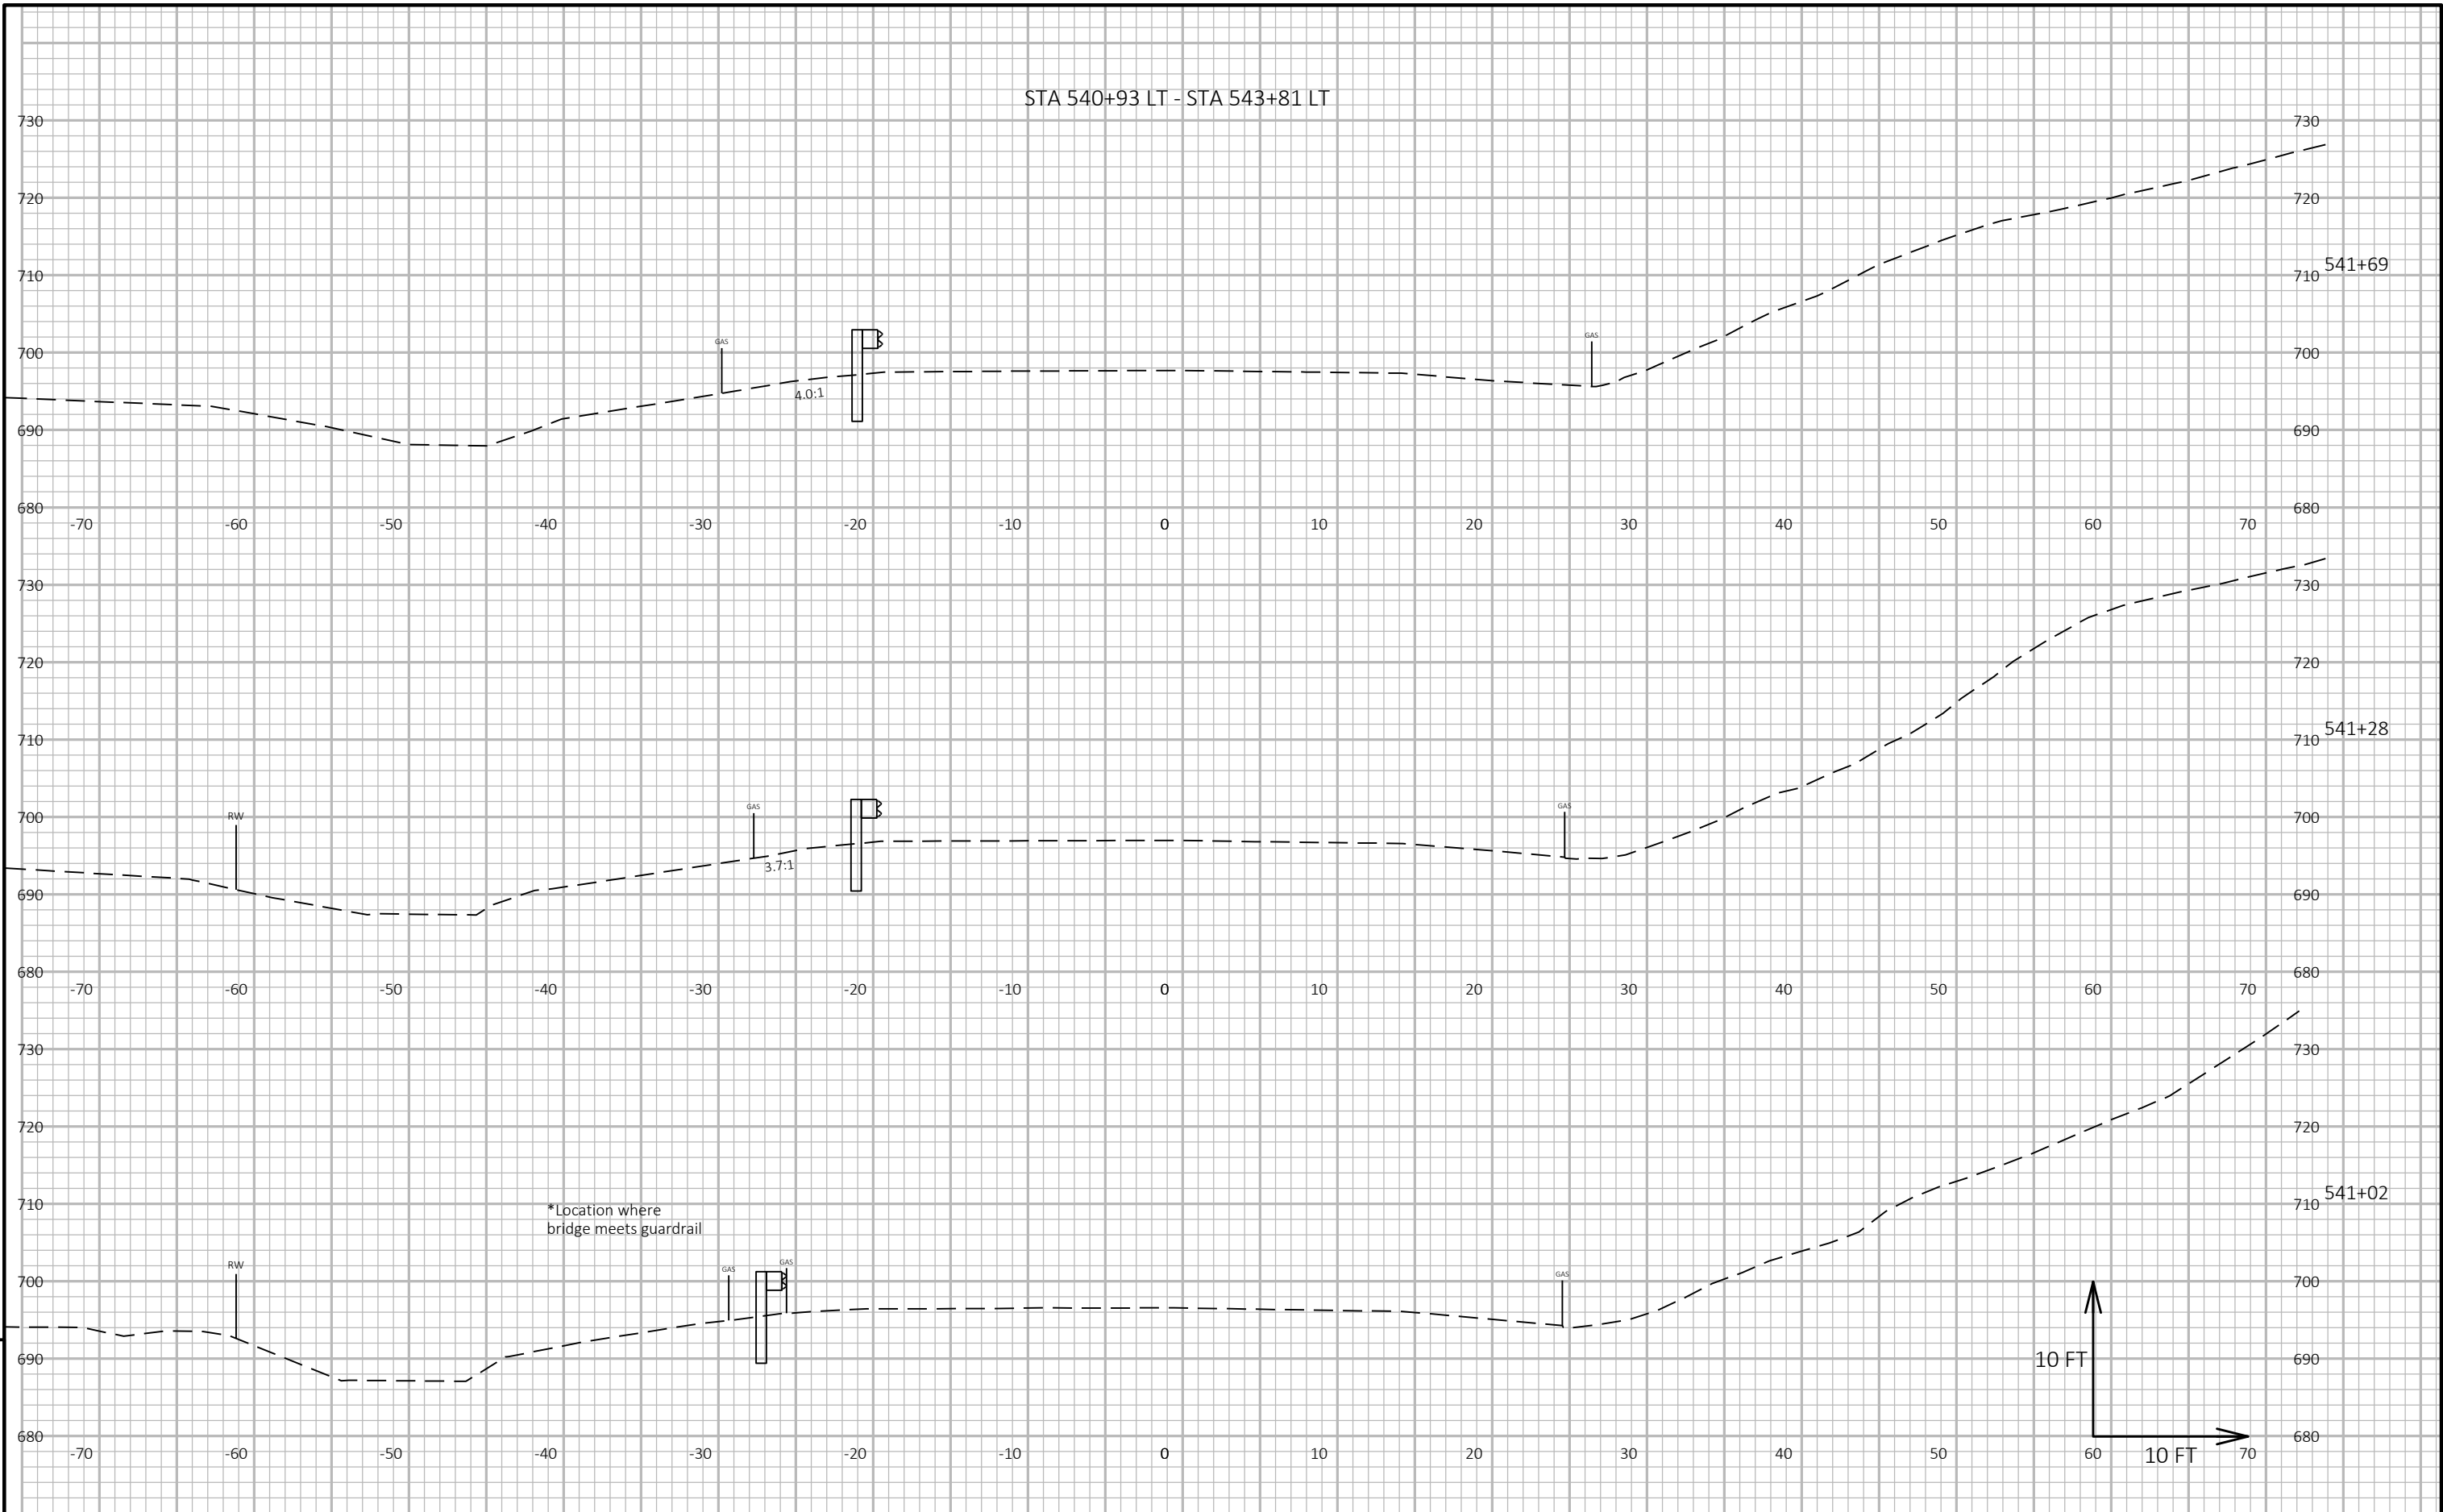

PROJECT NO: 5540-00-60	HWY: STH 27	COUNTY: CRAWFORD	CROSS SECTIONS: CROSS SECTIONS	SHEET E
------------------------	-------------	------------------	--------------------------------	---------

STA 540+93 LT - STA 543+81 LT













9




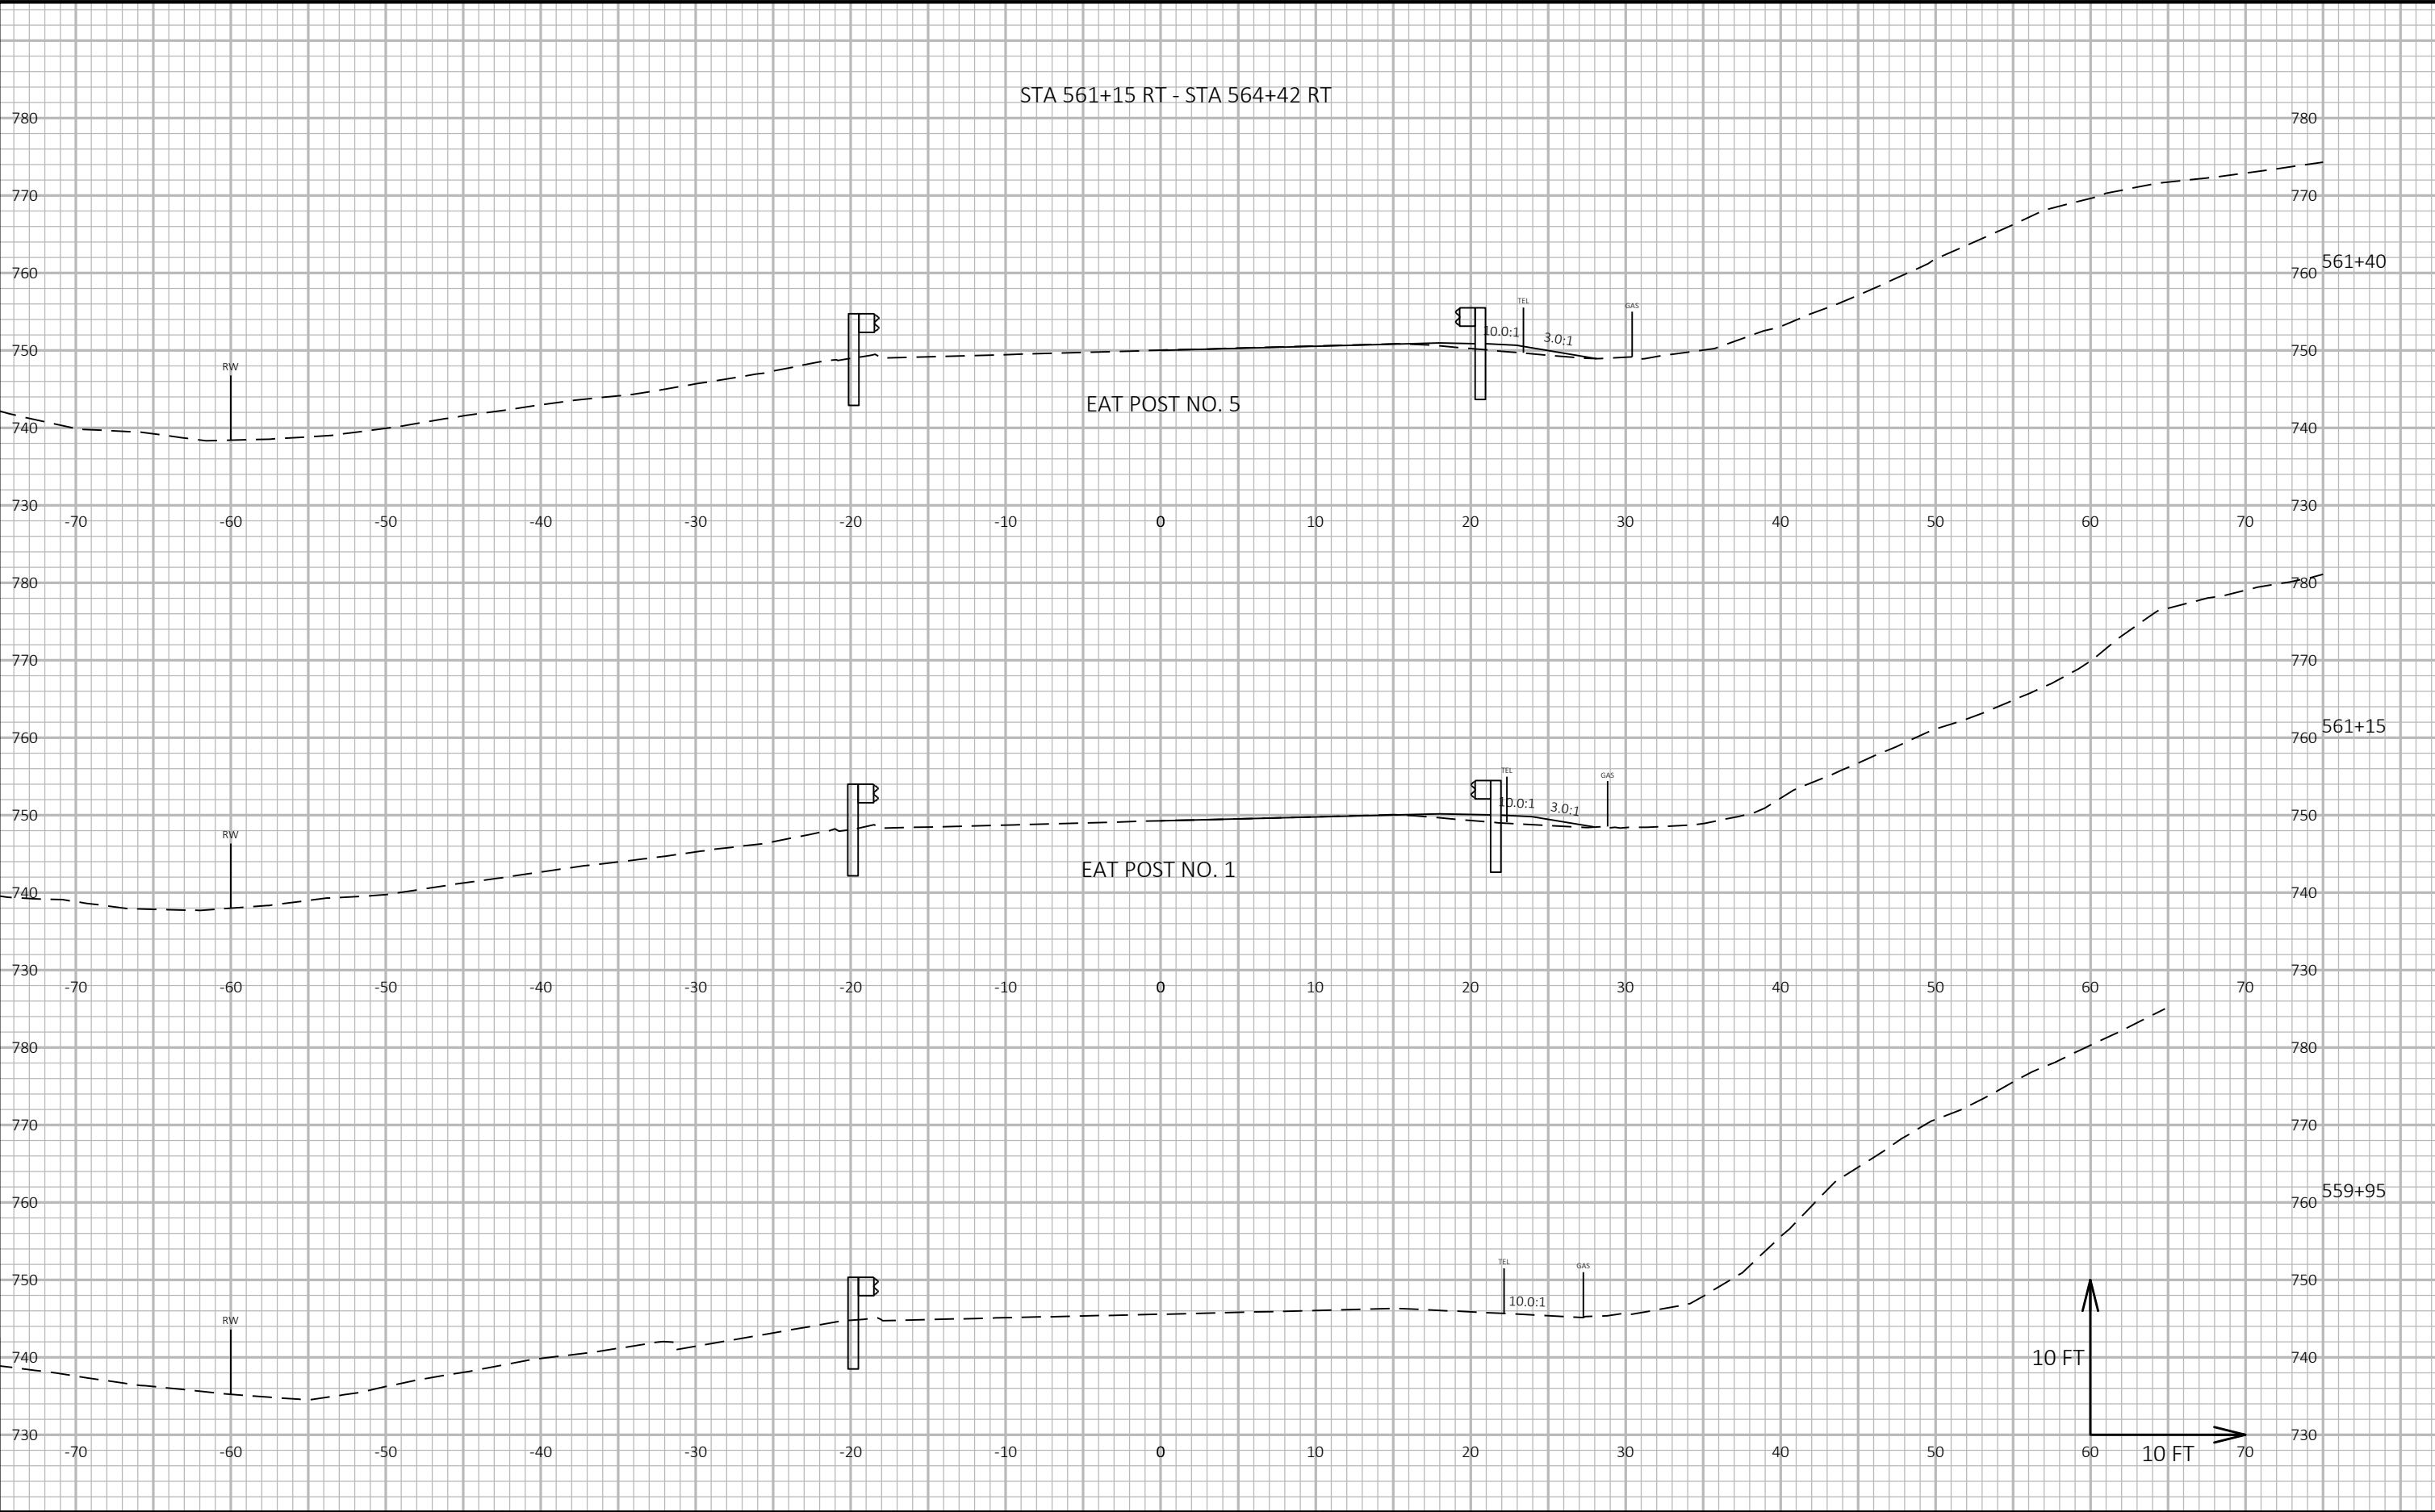


PROJECT NO: 5540-00-60	HWY: STH 27	COUNTY: CRAWFORD	CROSS SECTIONS: CROSS SECTIONS	SHEET E
------------------------	-------------	------------------	--------------------------------	---------

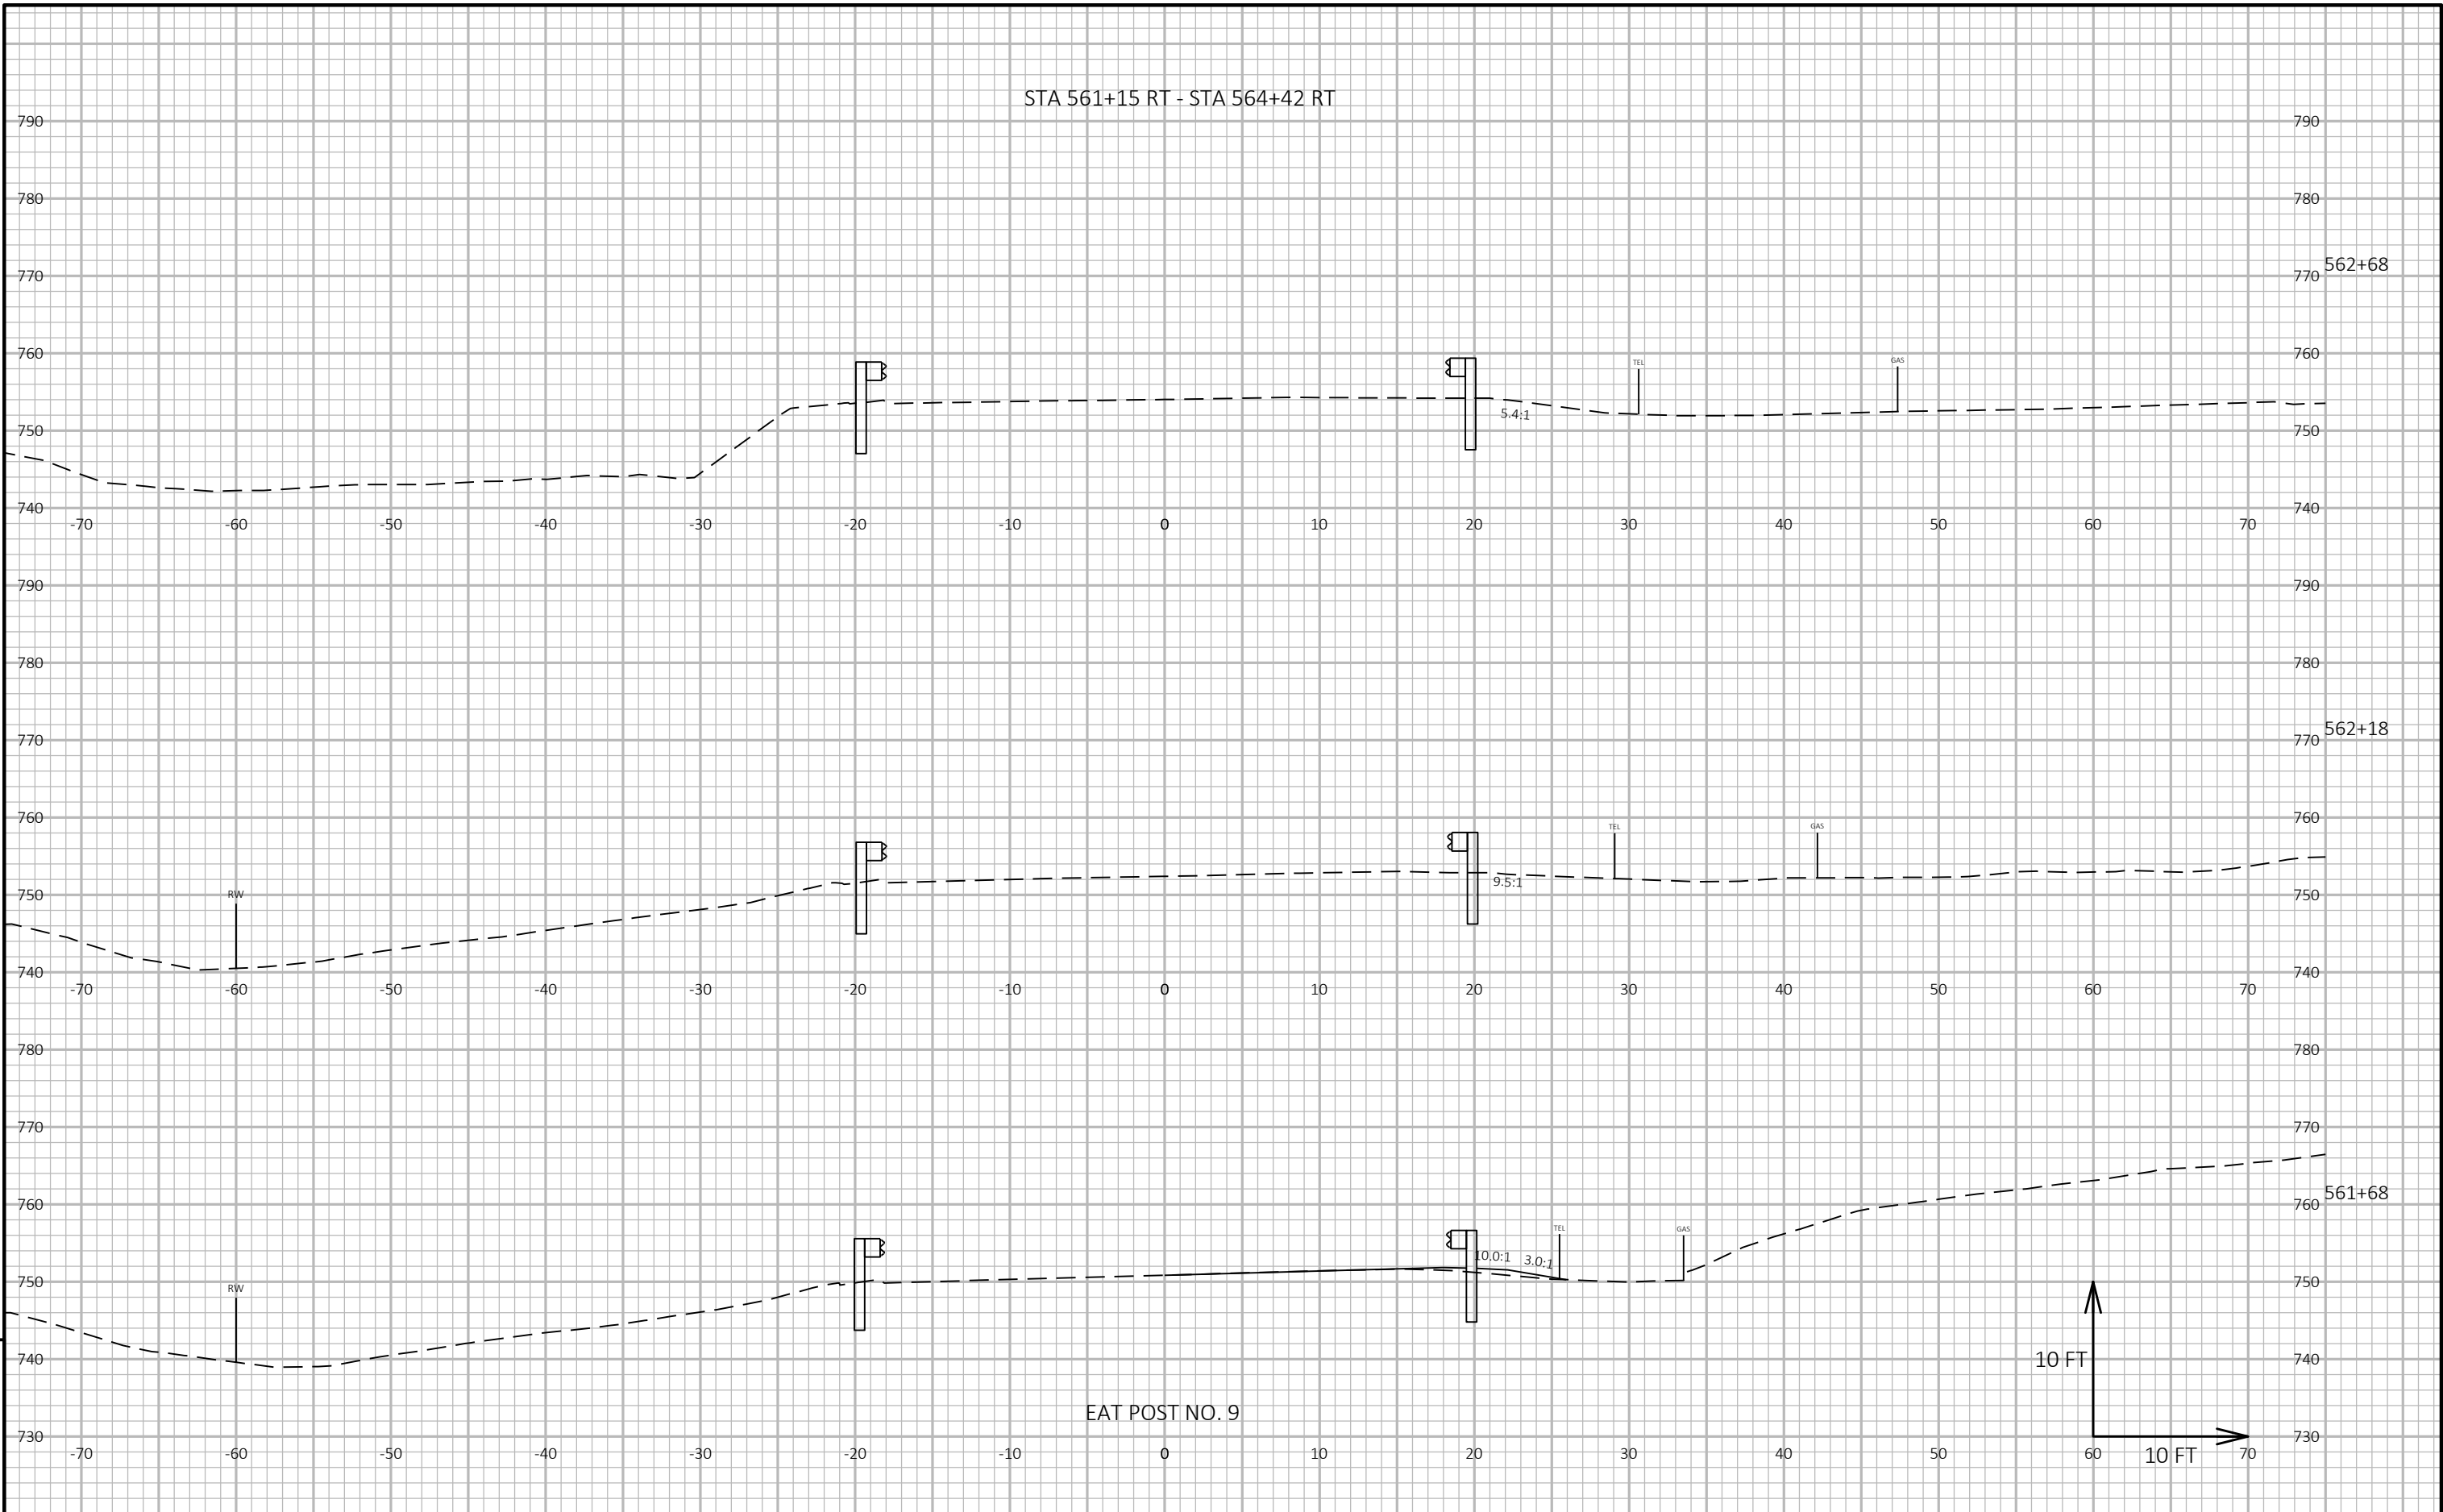


PROJECT NO: 5540-00-60	HWY: STH 27	COUNTY: CRAWFORD	CROSS SECTIONS: CROSS SECTIONS	SHEET E
------------------------	-------------	------------------	--------------------------------	---------

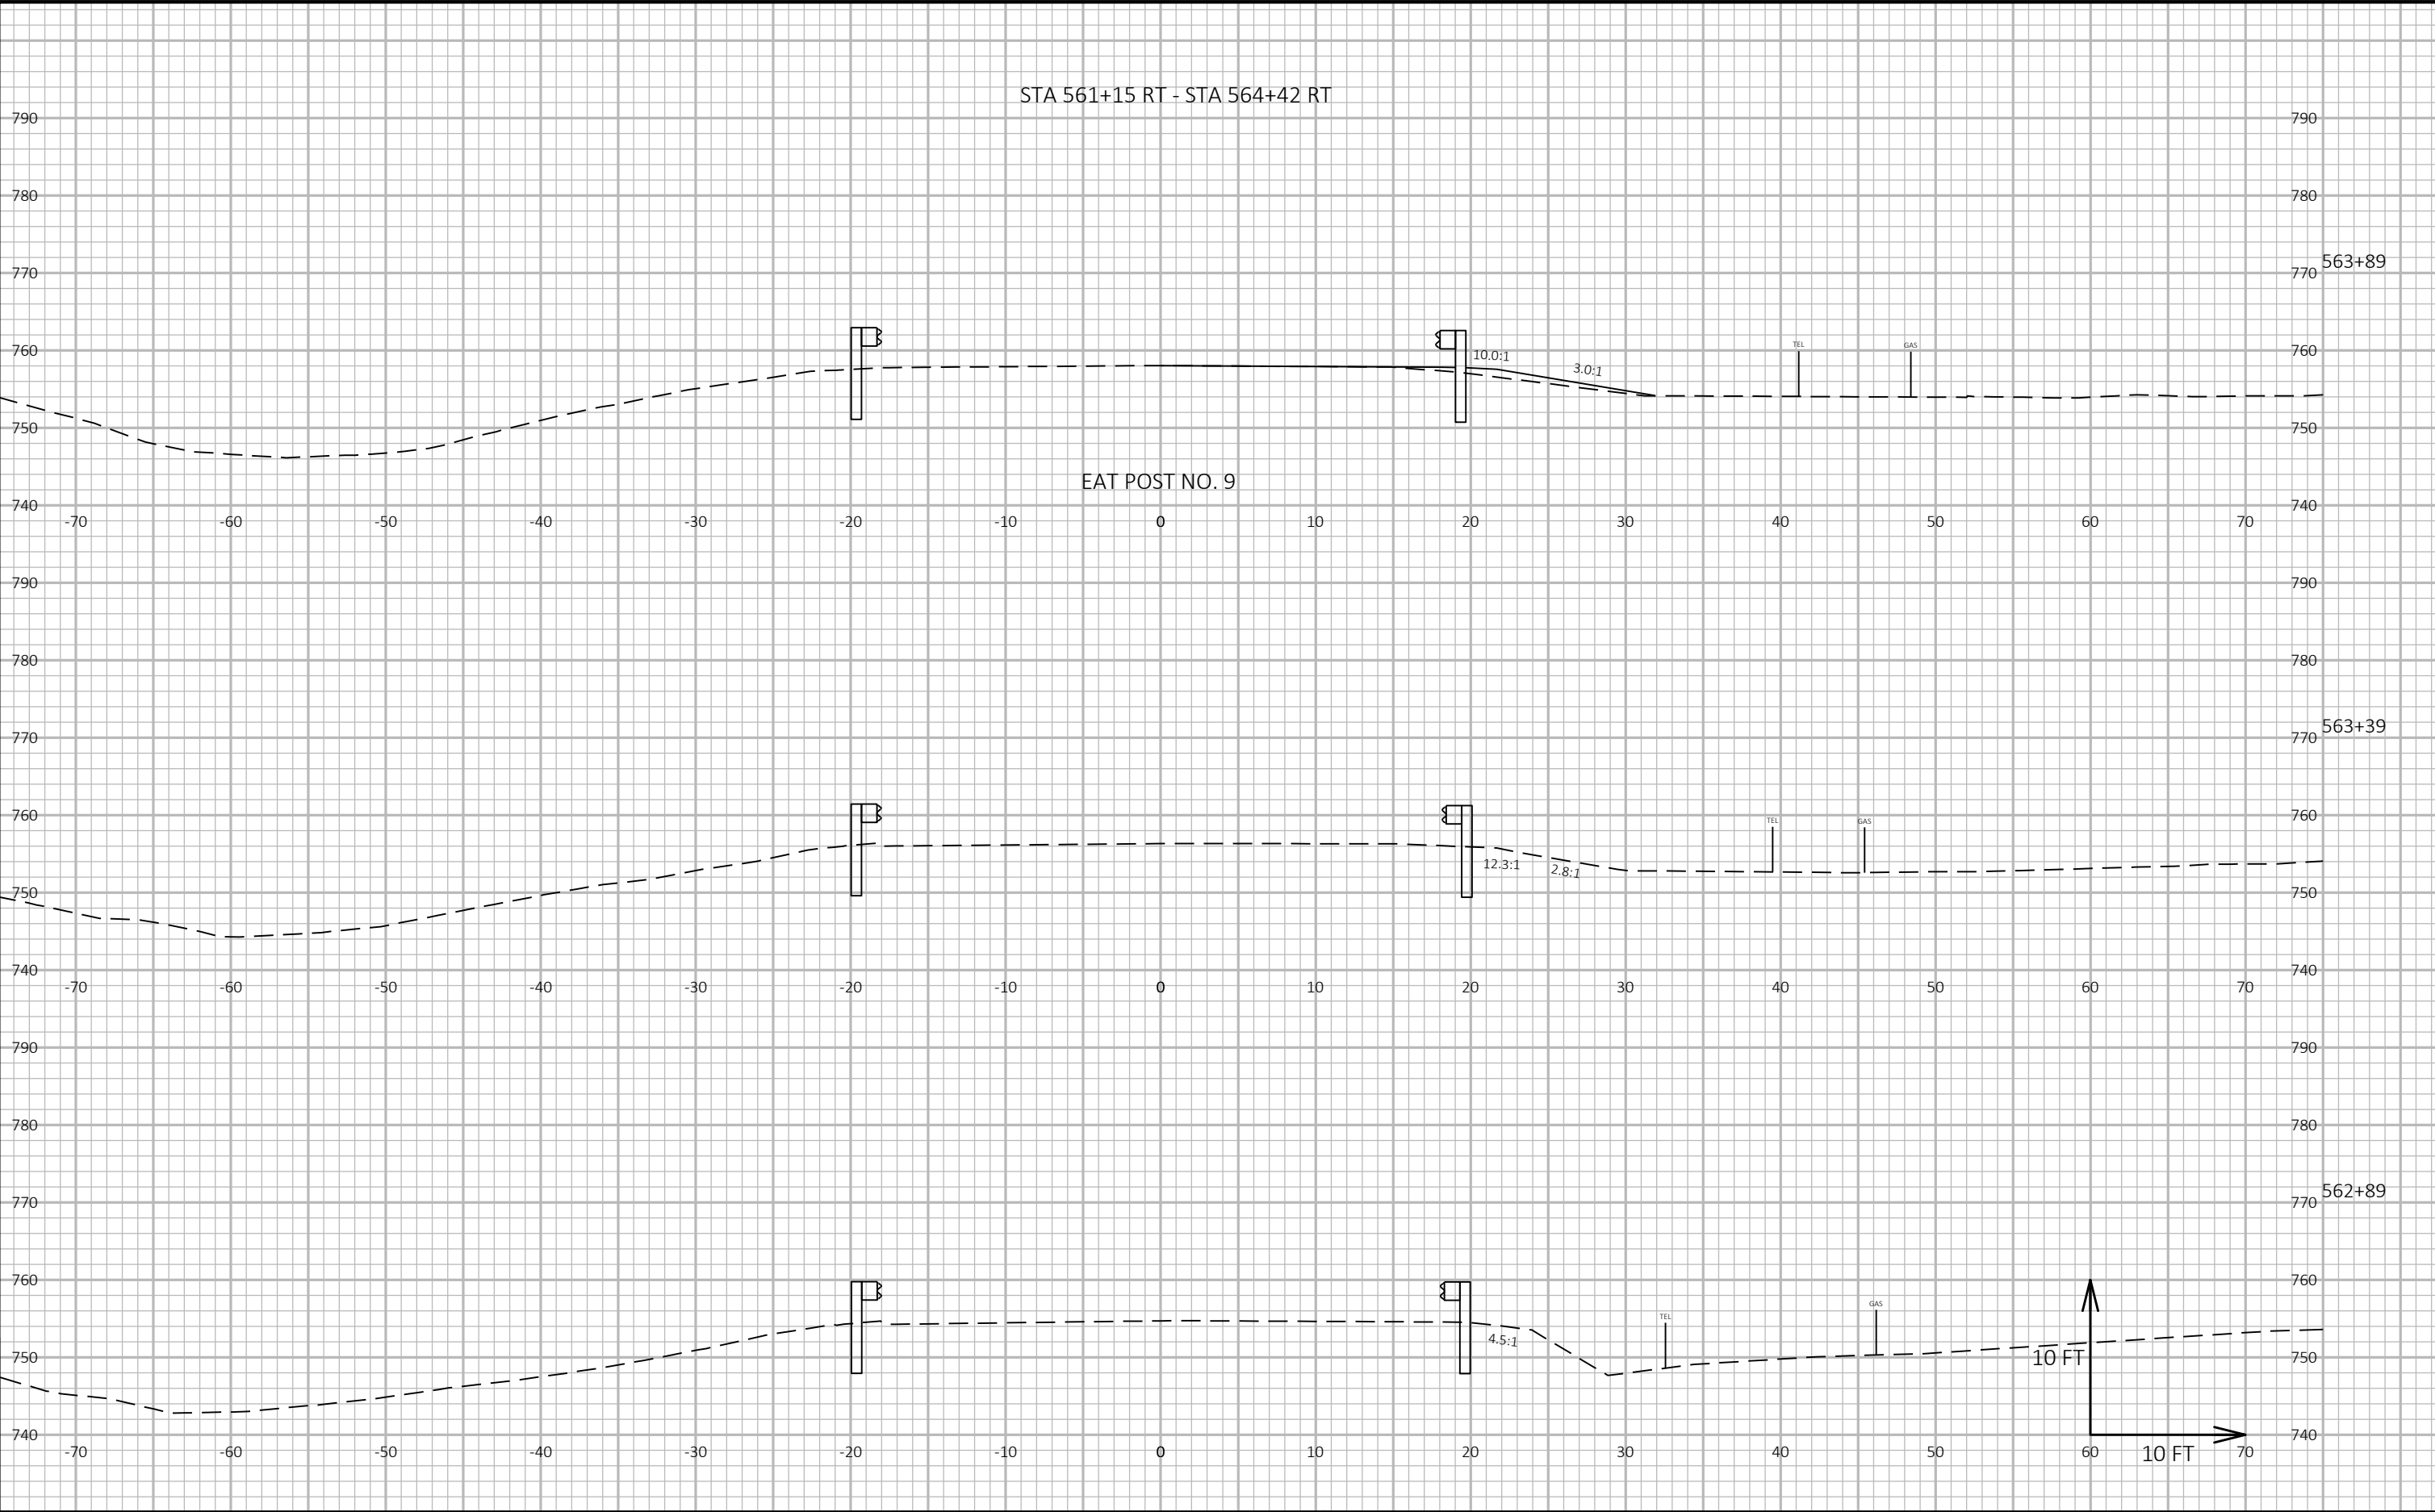


PROJECT NO: 5540-00-60	HWY: STH 27	COUNTY: CRAWFORD	CROSS SECTIONS: CROSS SECTIONS	SHEET E
------------------------	-------------	------------------	--------------------------------	---------

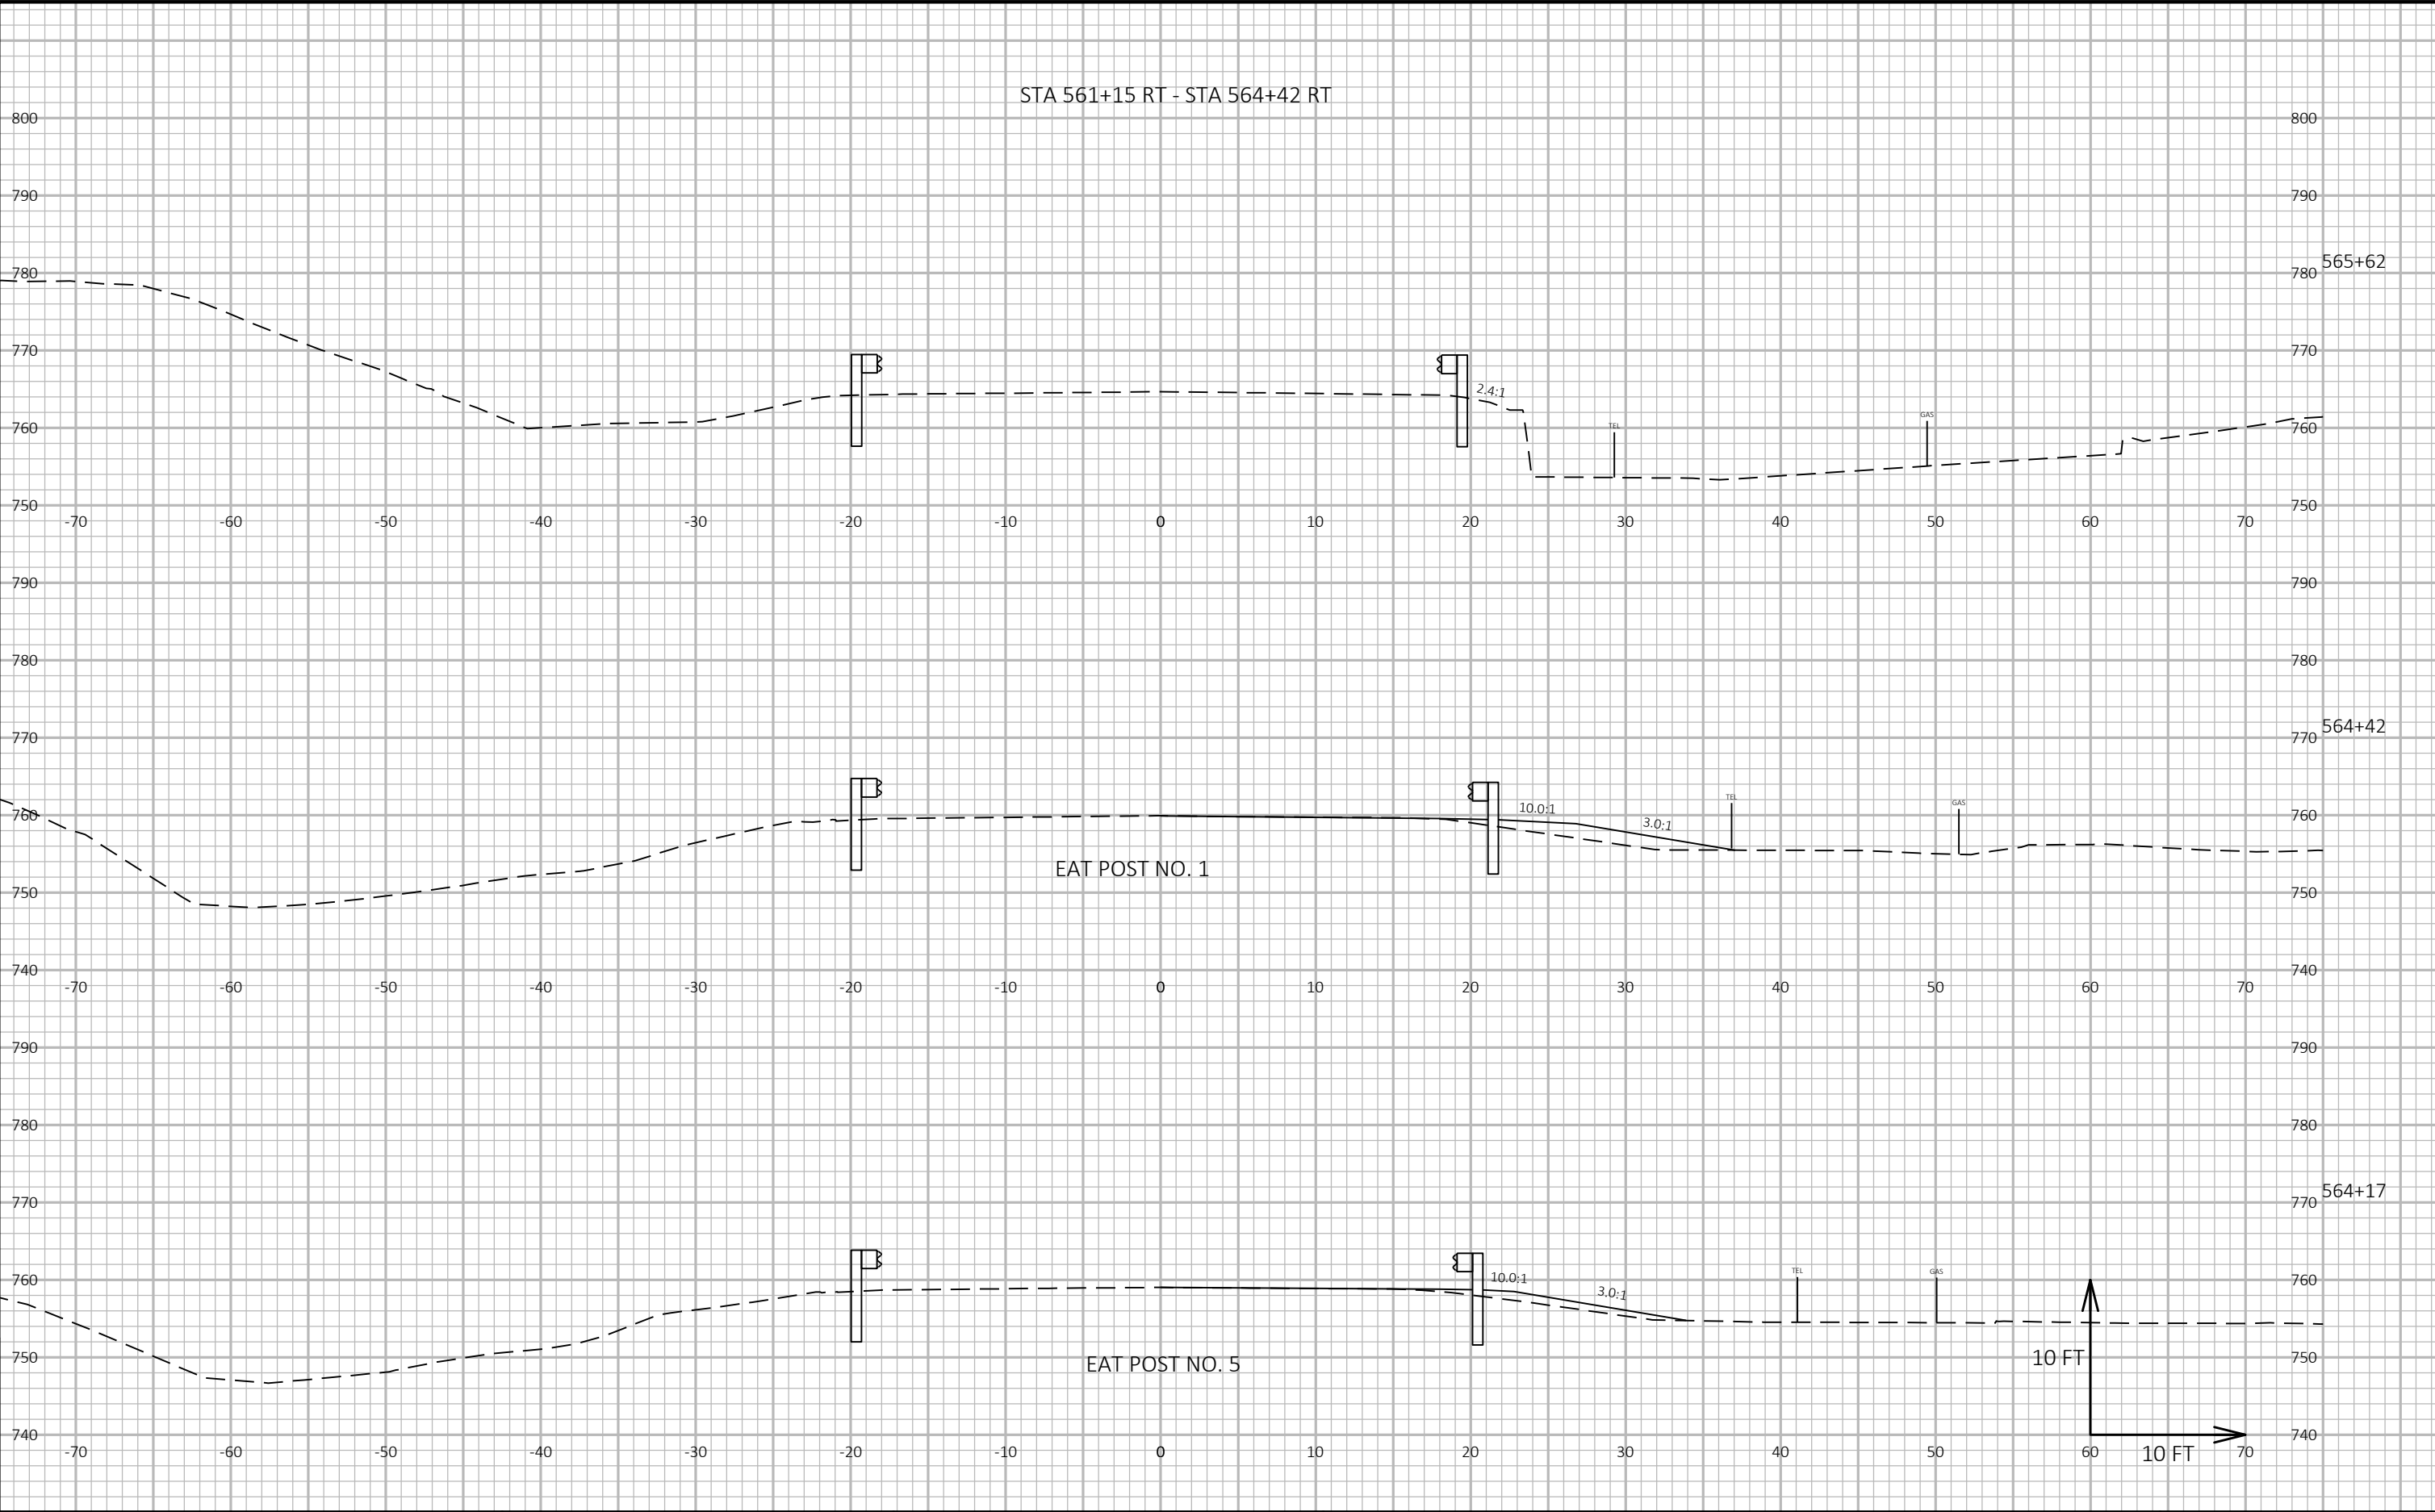

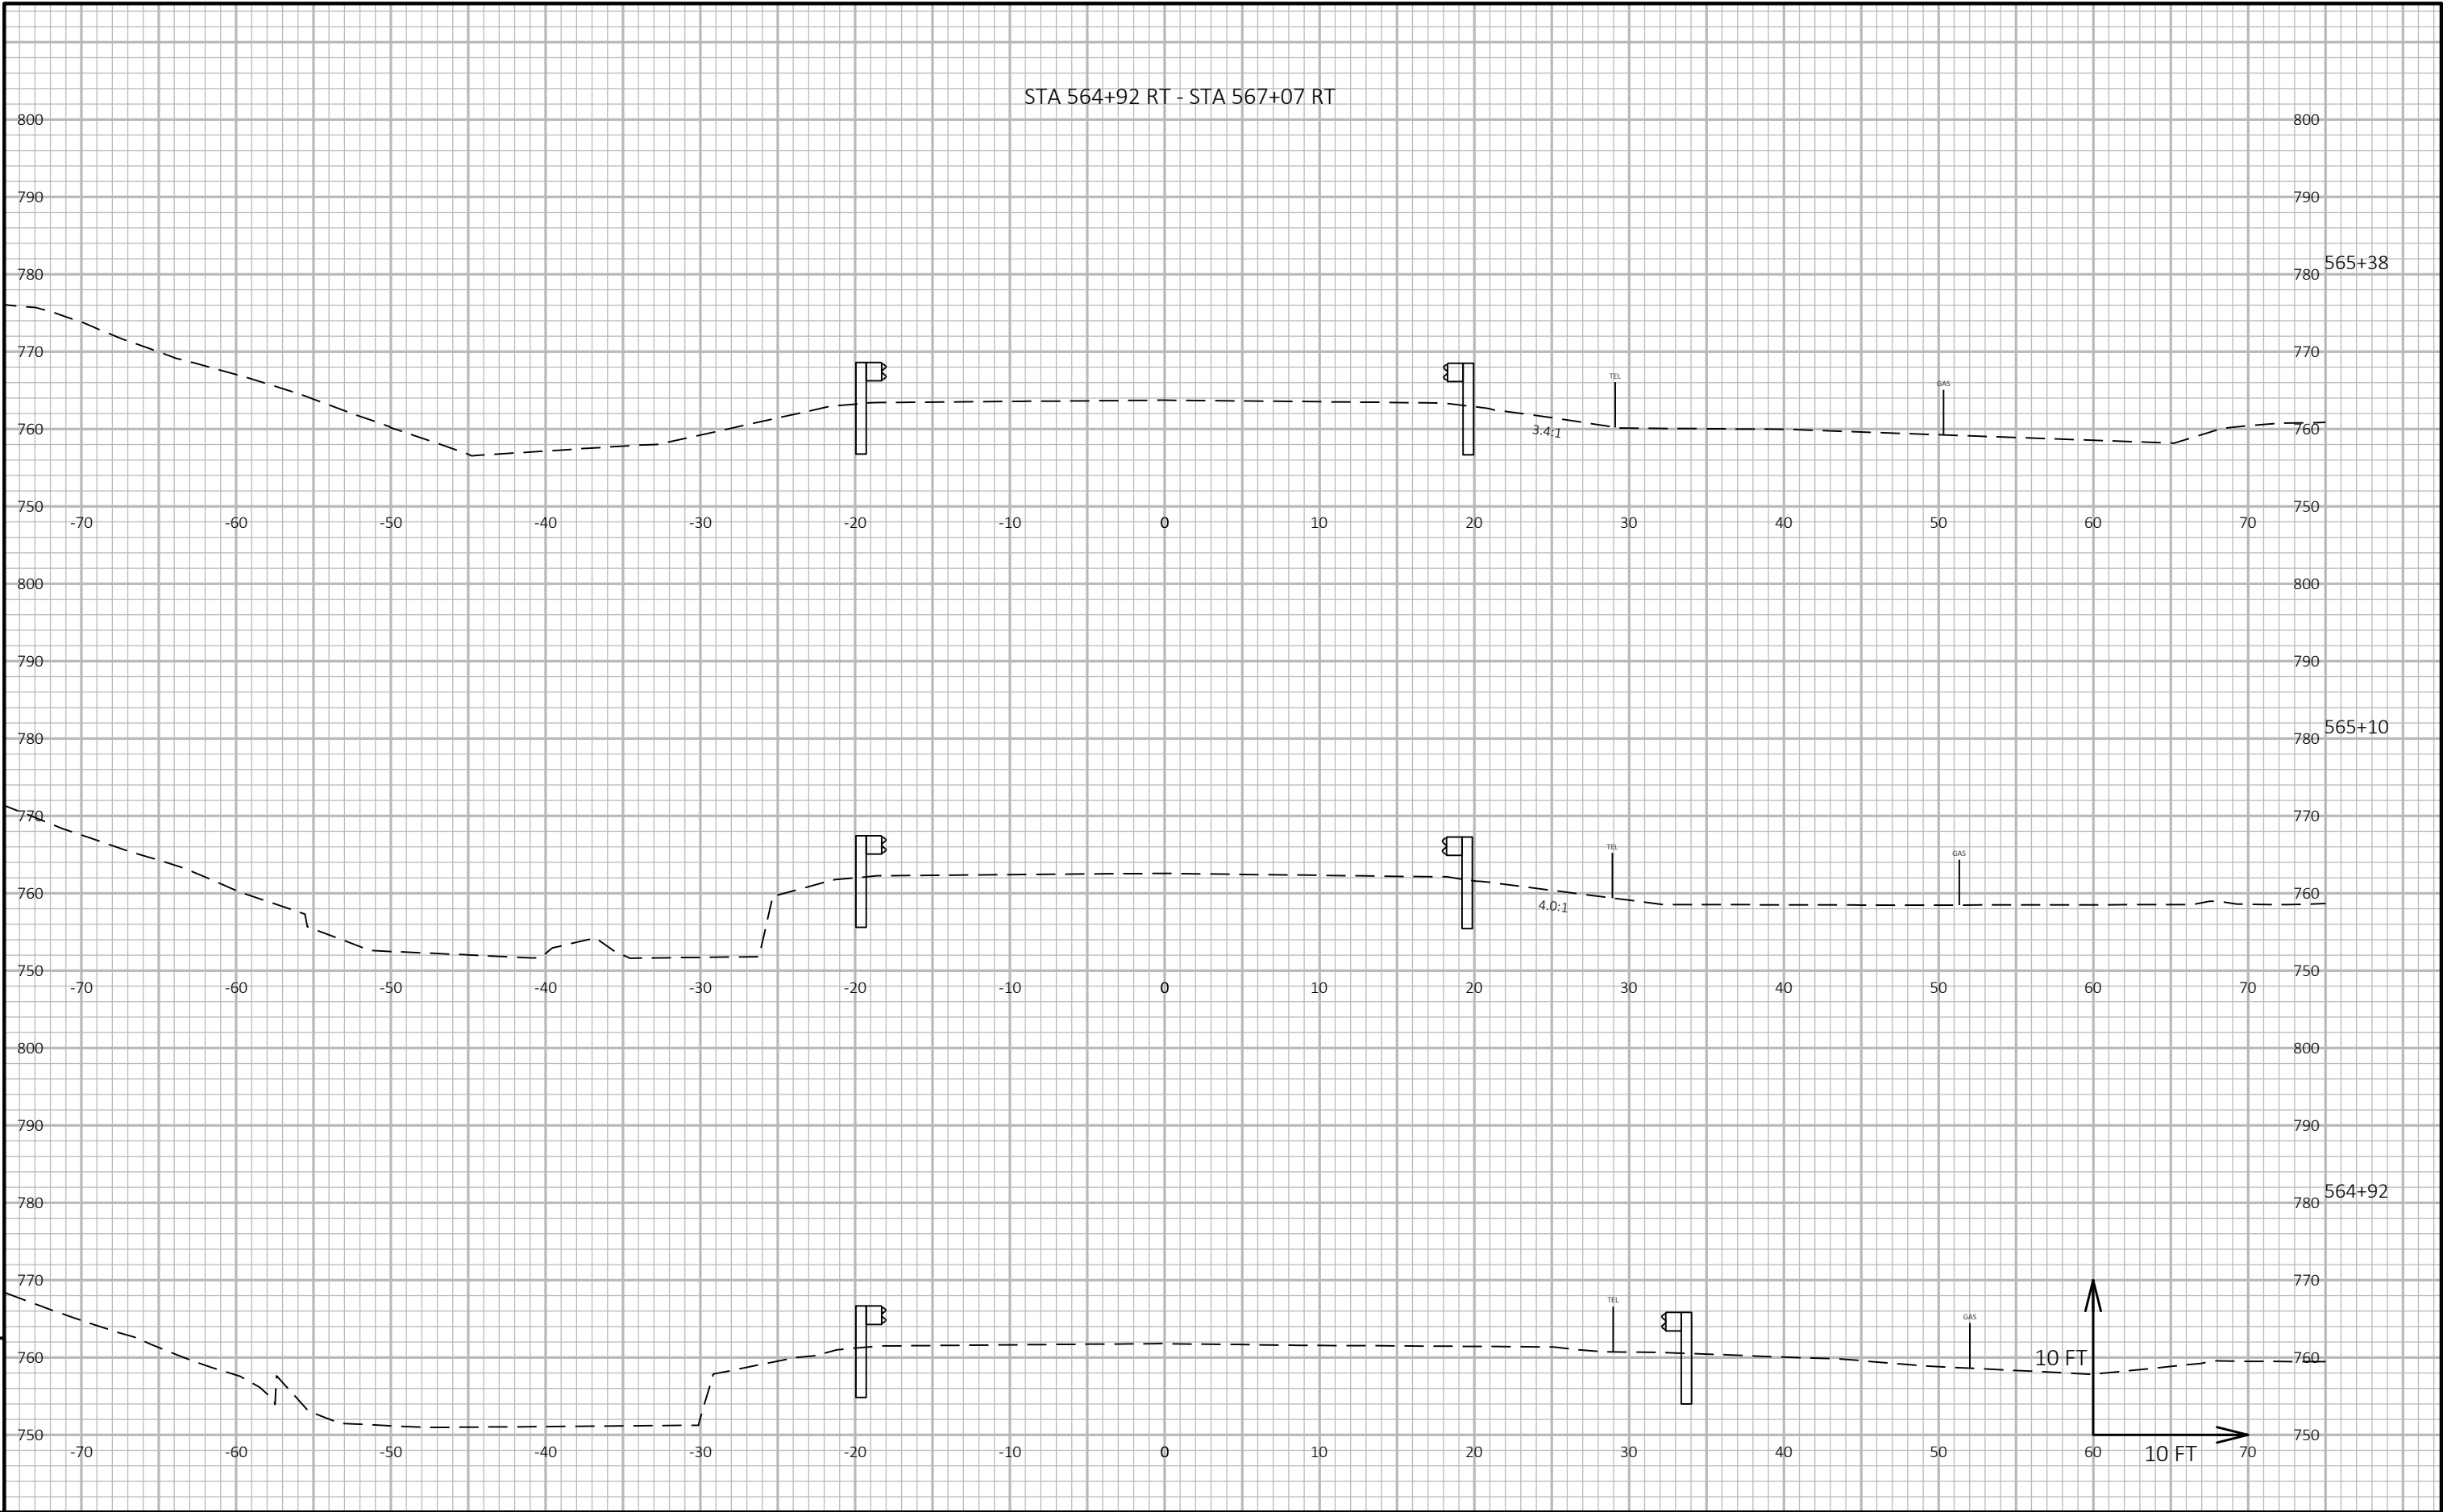


PROJECT NO: 5540-00-60	HWY: STH 27	COUNTY: CRAWFORD	CROSS SECTIONS: CROSS SECTIONS	SHEET E
------------------------	-------------	------------------	--------------------------------	---------

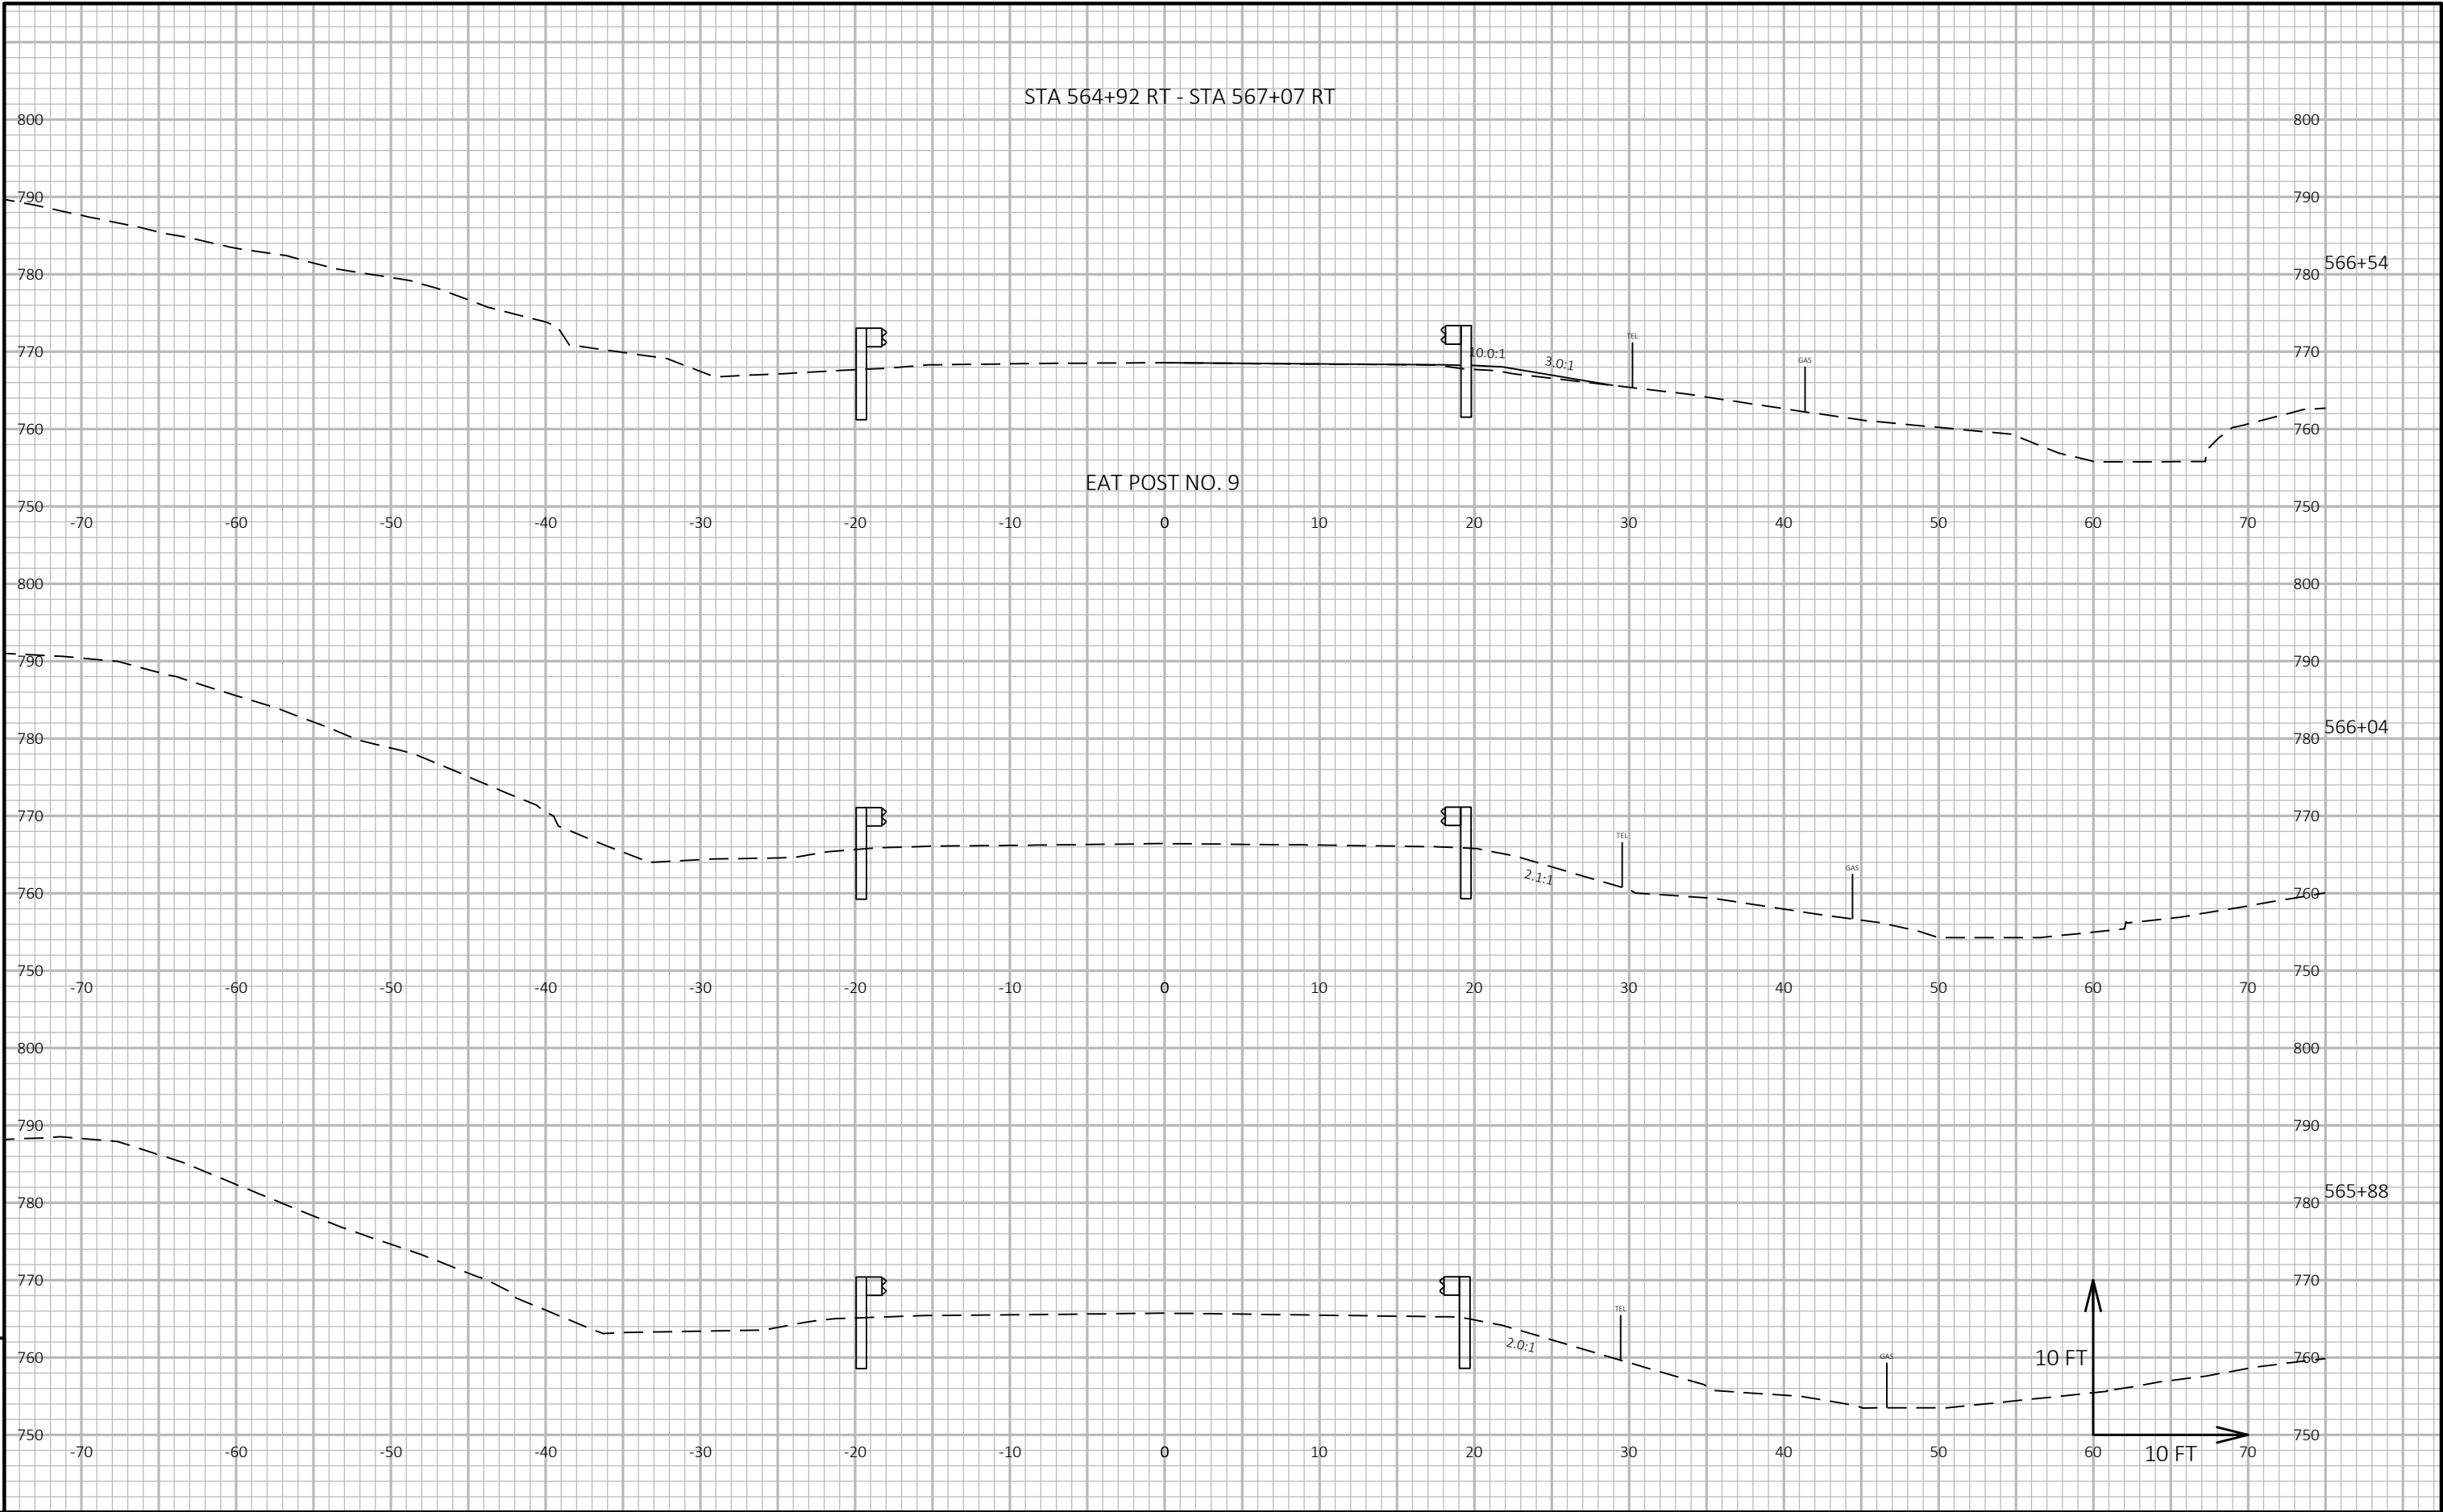


9

9


PROJECT NO: 5540-00-60	HWY: STH 27	COUNTY: CRAWFORD	CROSS SECTIONS: CROSS SECTIONS	SHEET E
------------------------	-------------	------------------	--------------------------------	---------

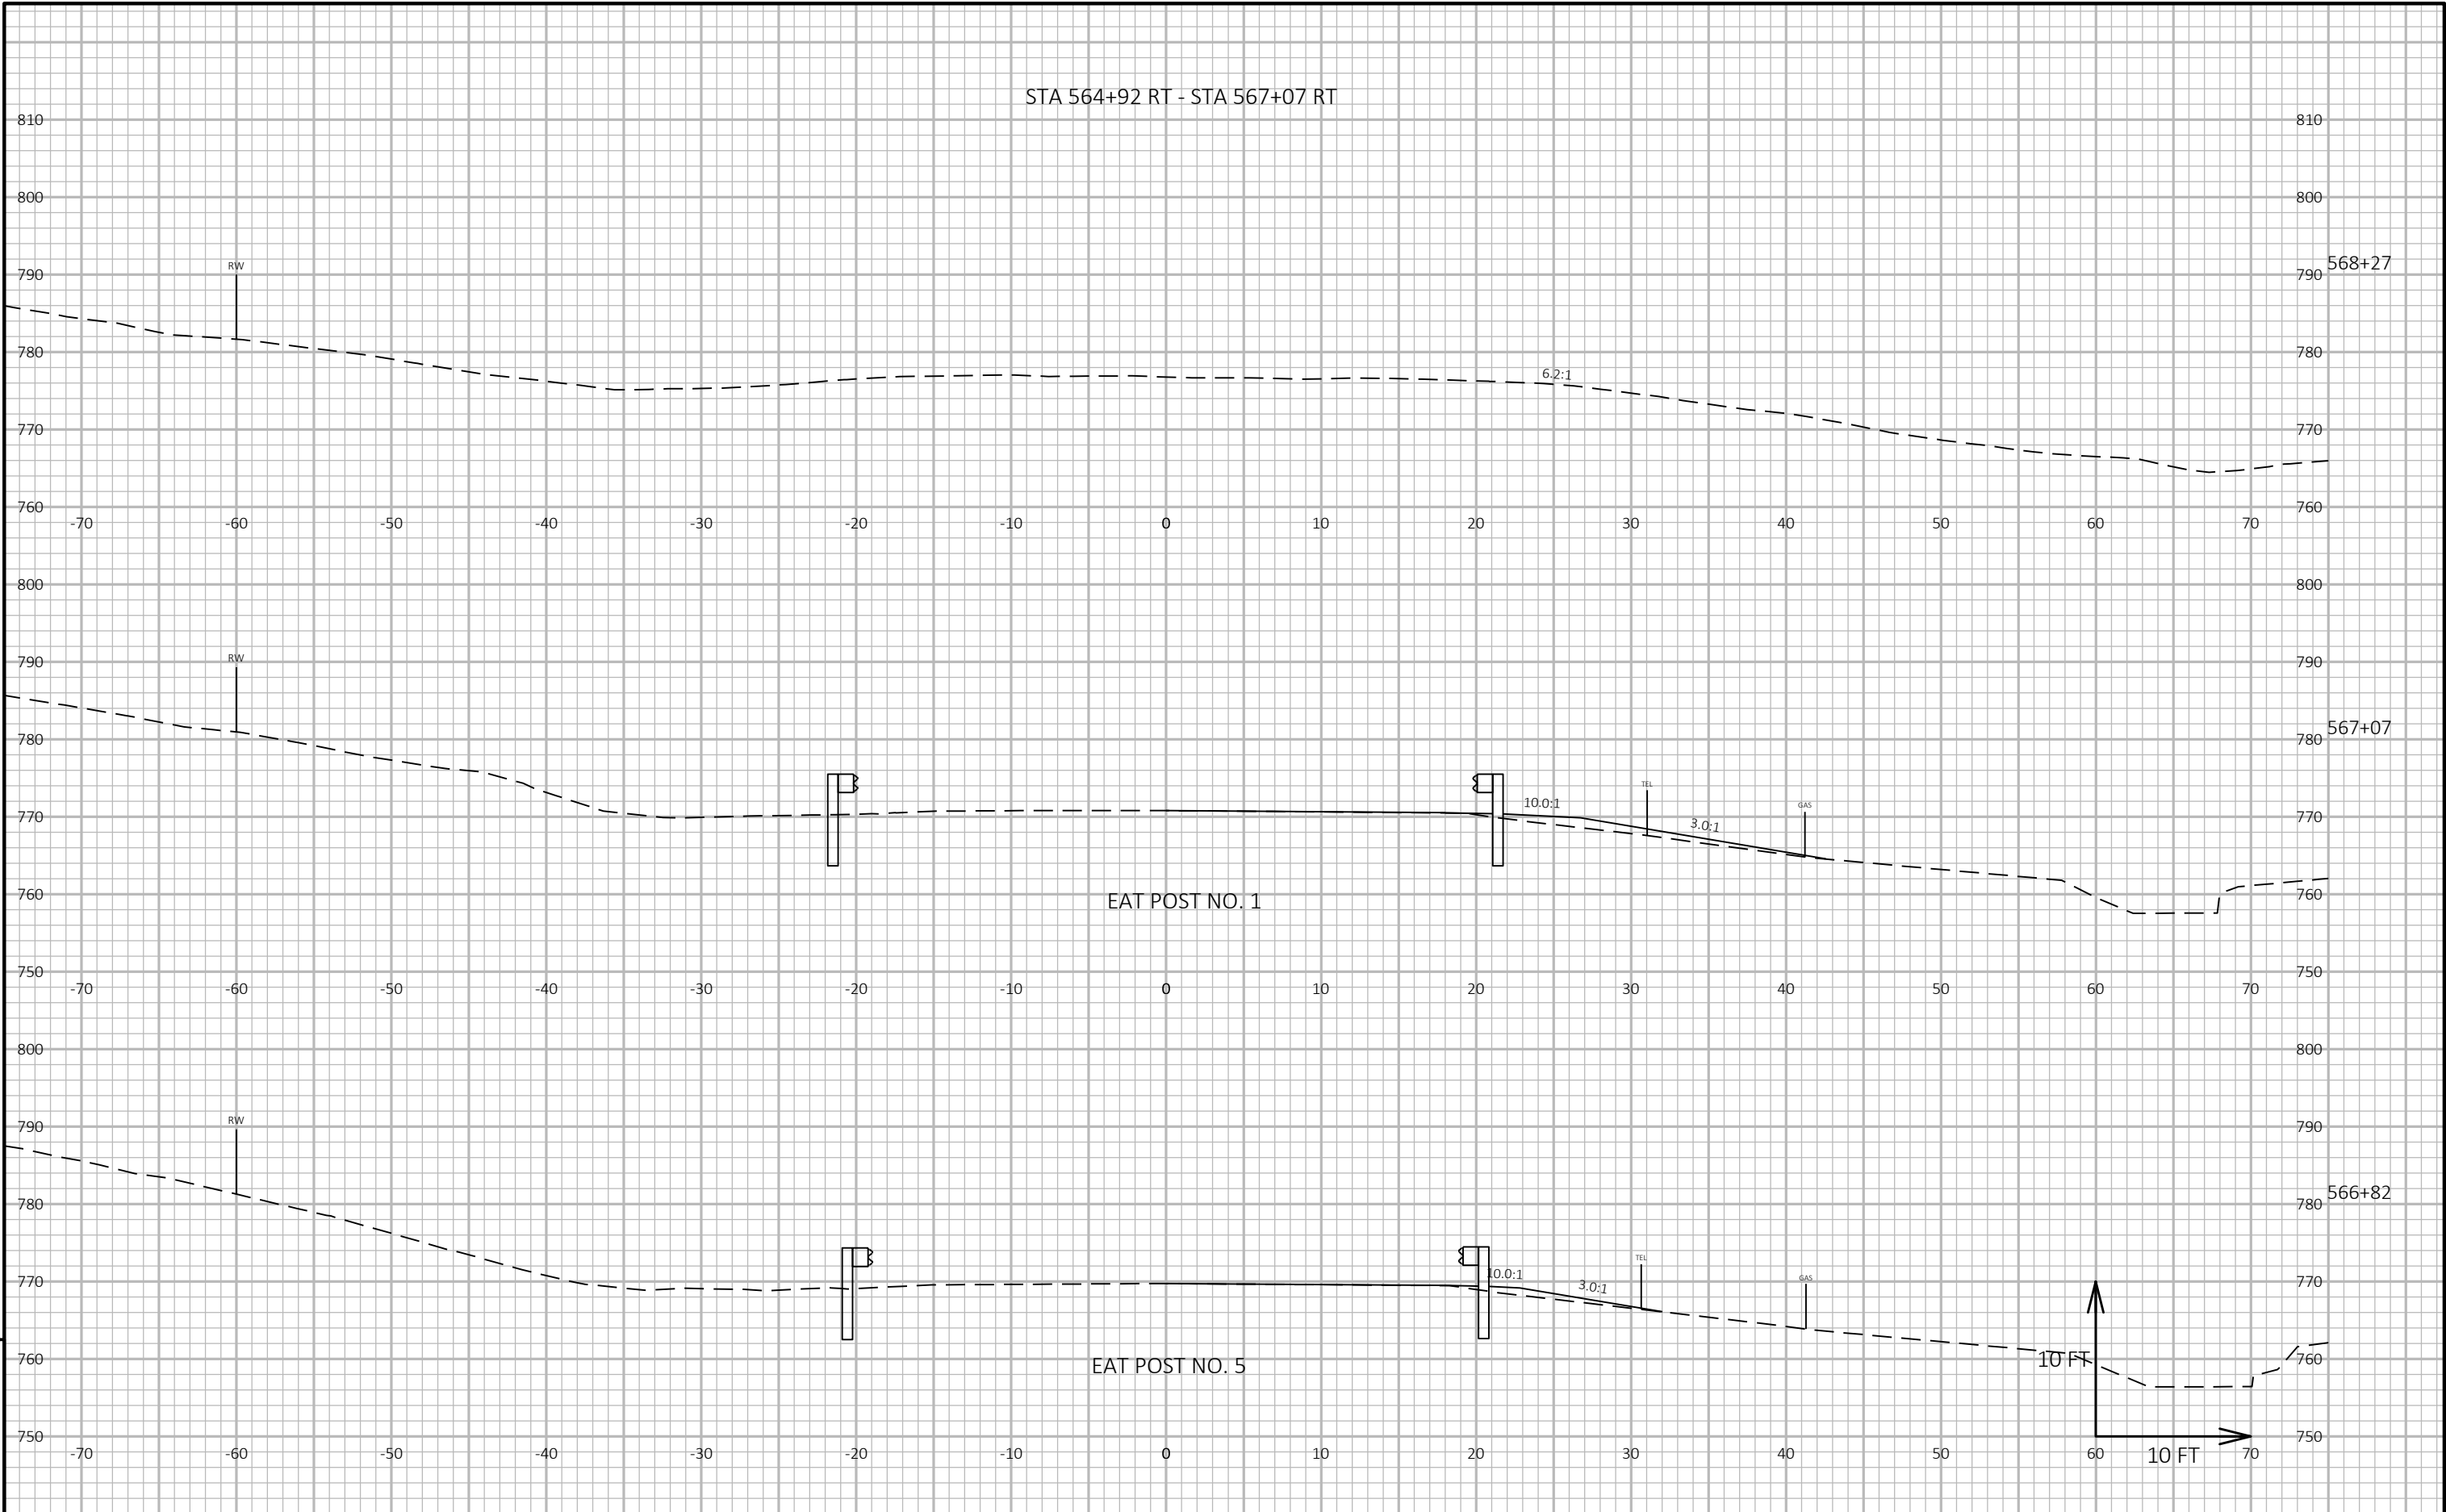


PROJECT NO: 5540-00-60	HWY: STH 27	COUNTY: CRAWFORD	CROSS SECTIONS: CROSS SECTIONS	SHEET E
------------------------	-------------	------------------	--------------------------------	---------

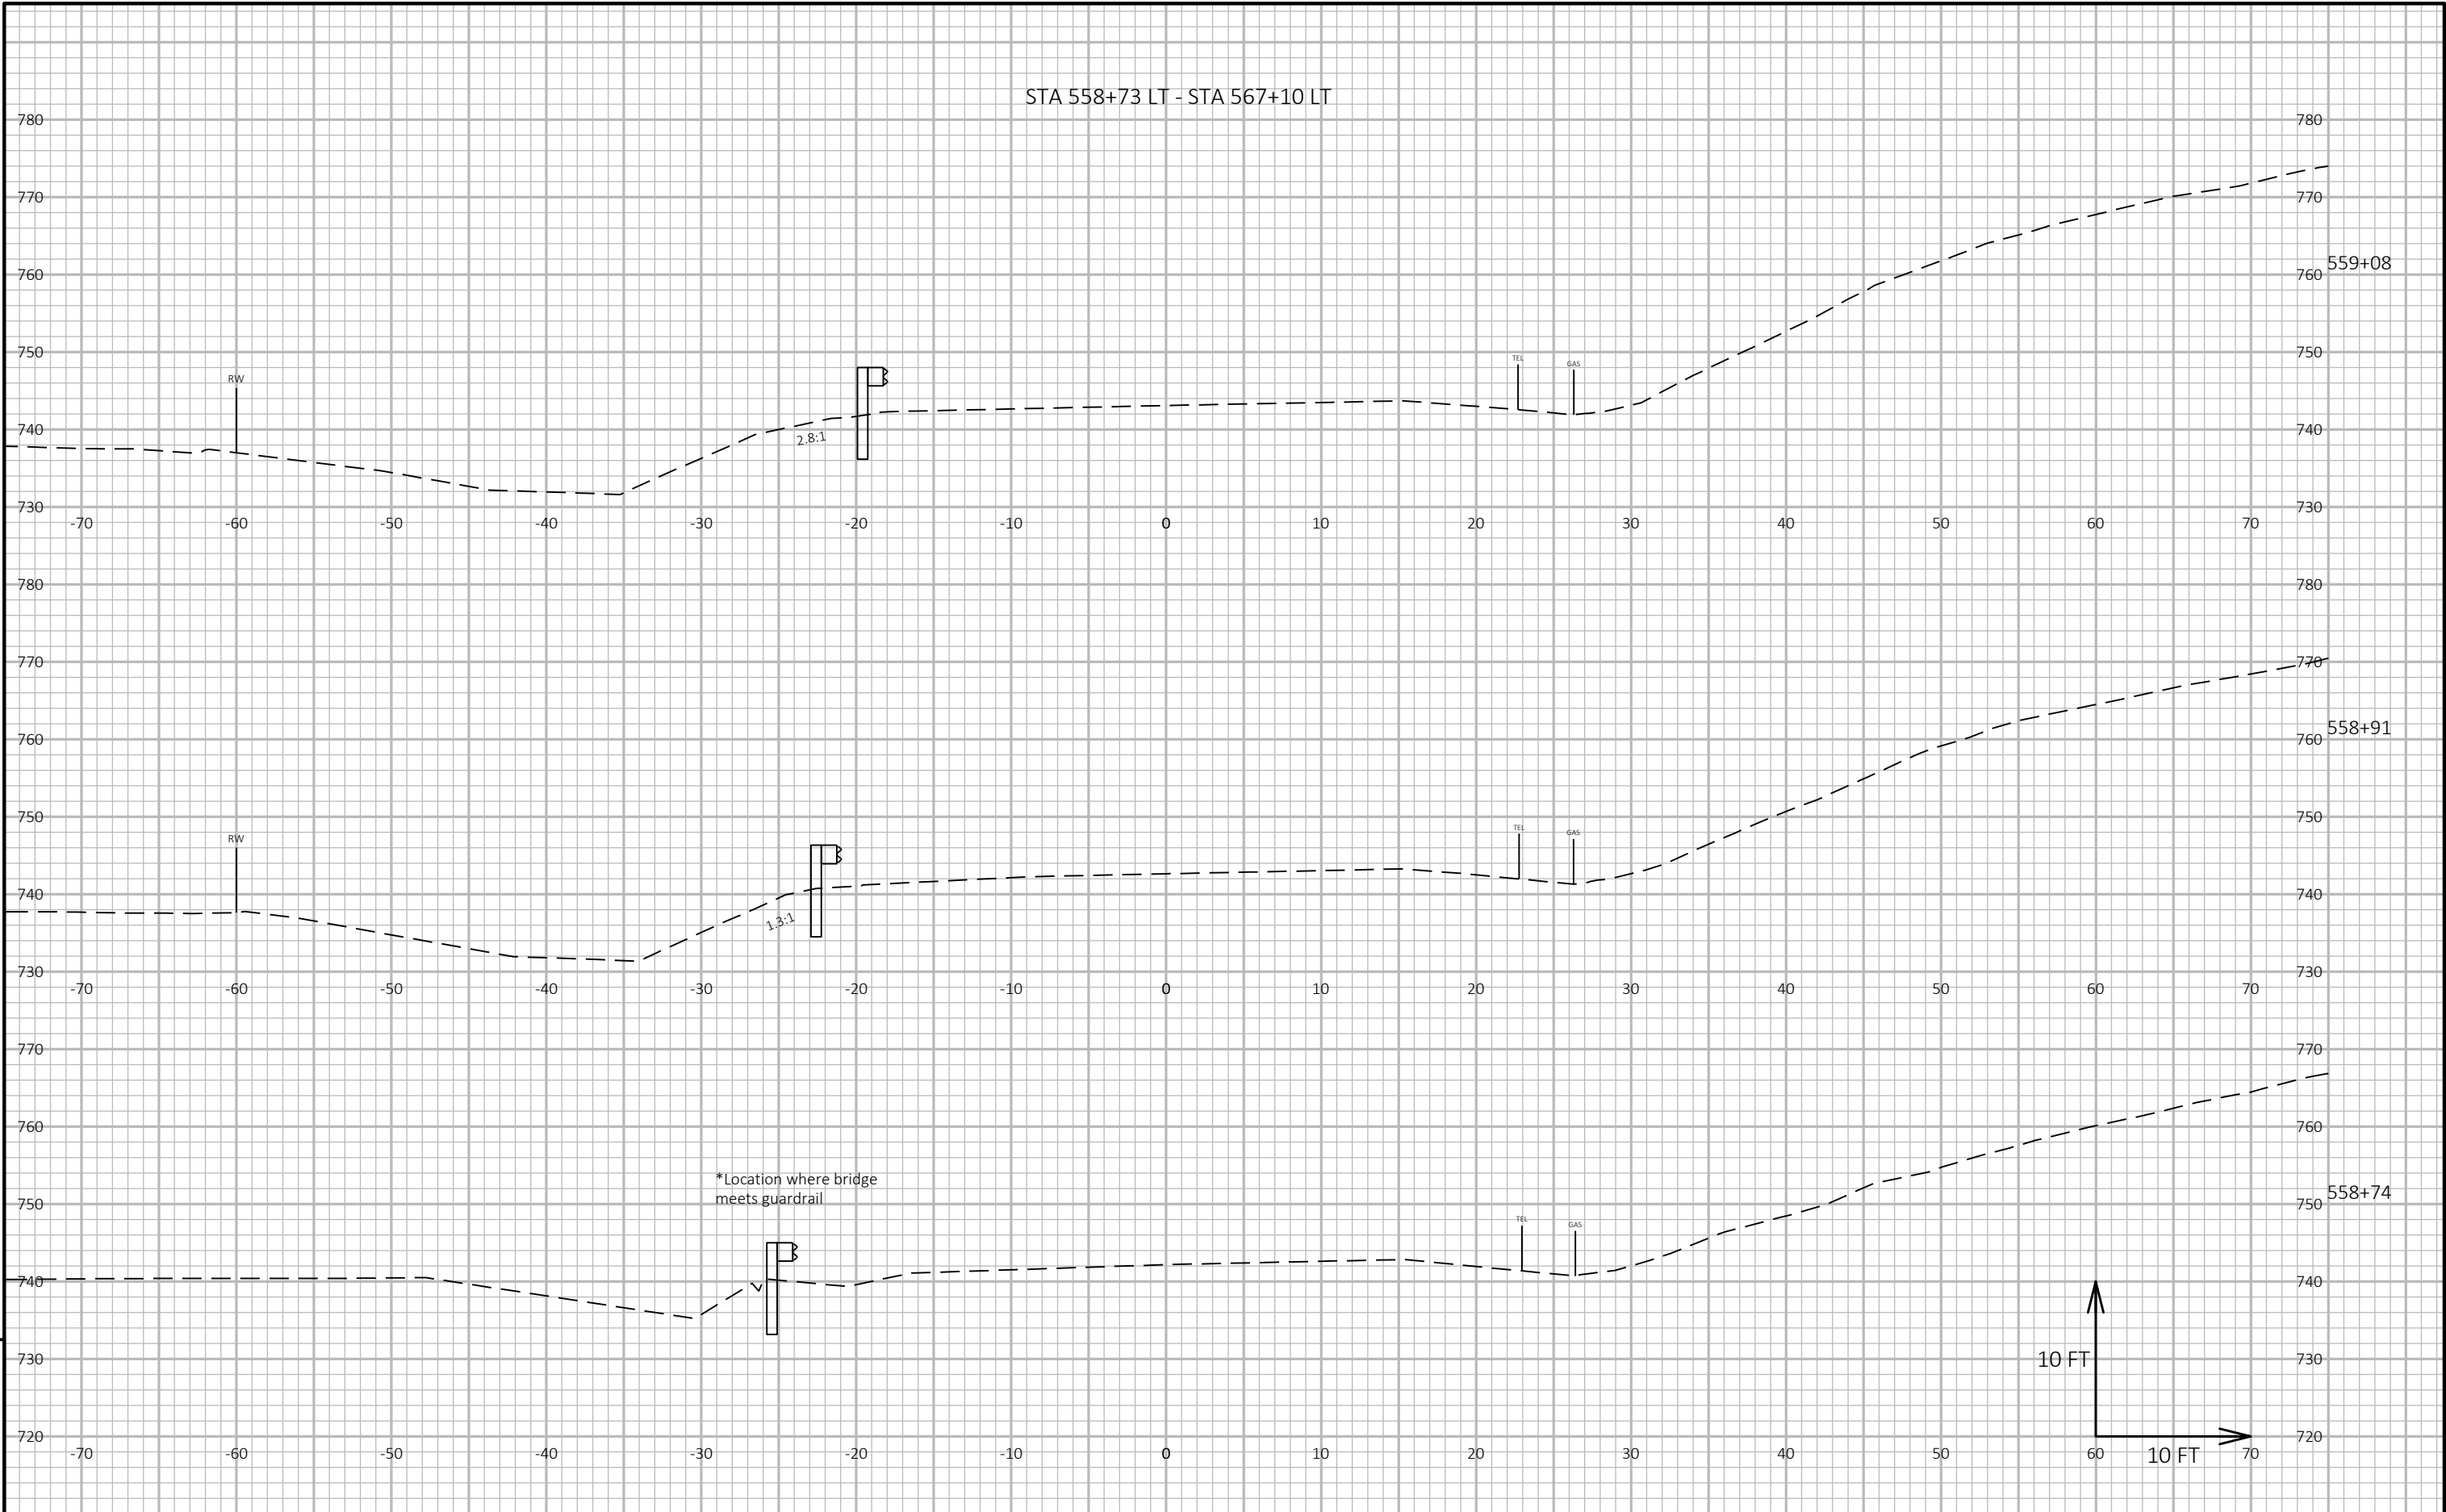


PROJECT NO: 5540-00-60	HWY: STH 27	COUNTY: CRAWFORD	CROSS SECTIONS: CROSS SECTIONS	SHEET	E
------------------------	-------------	------------------	--------------------------------	-------	---

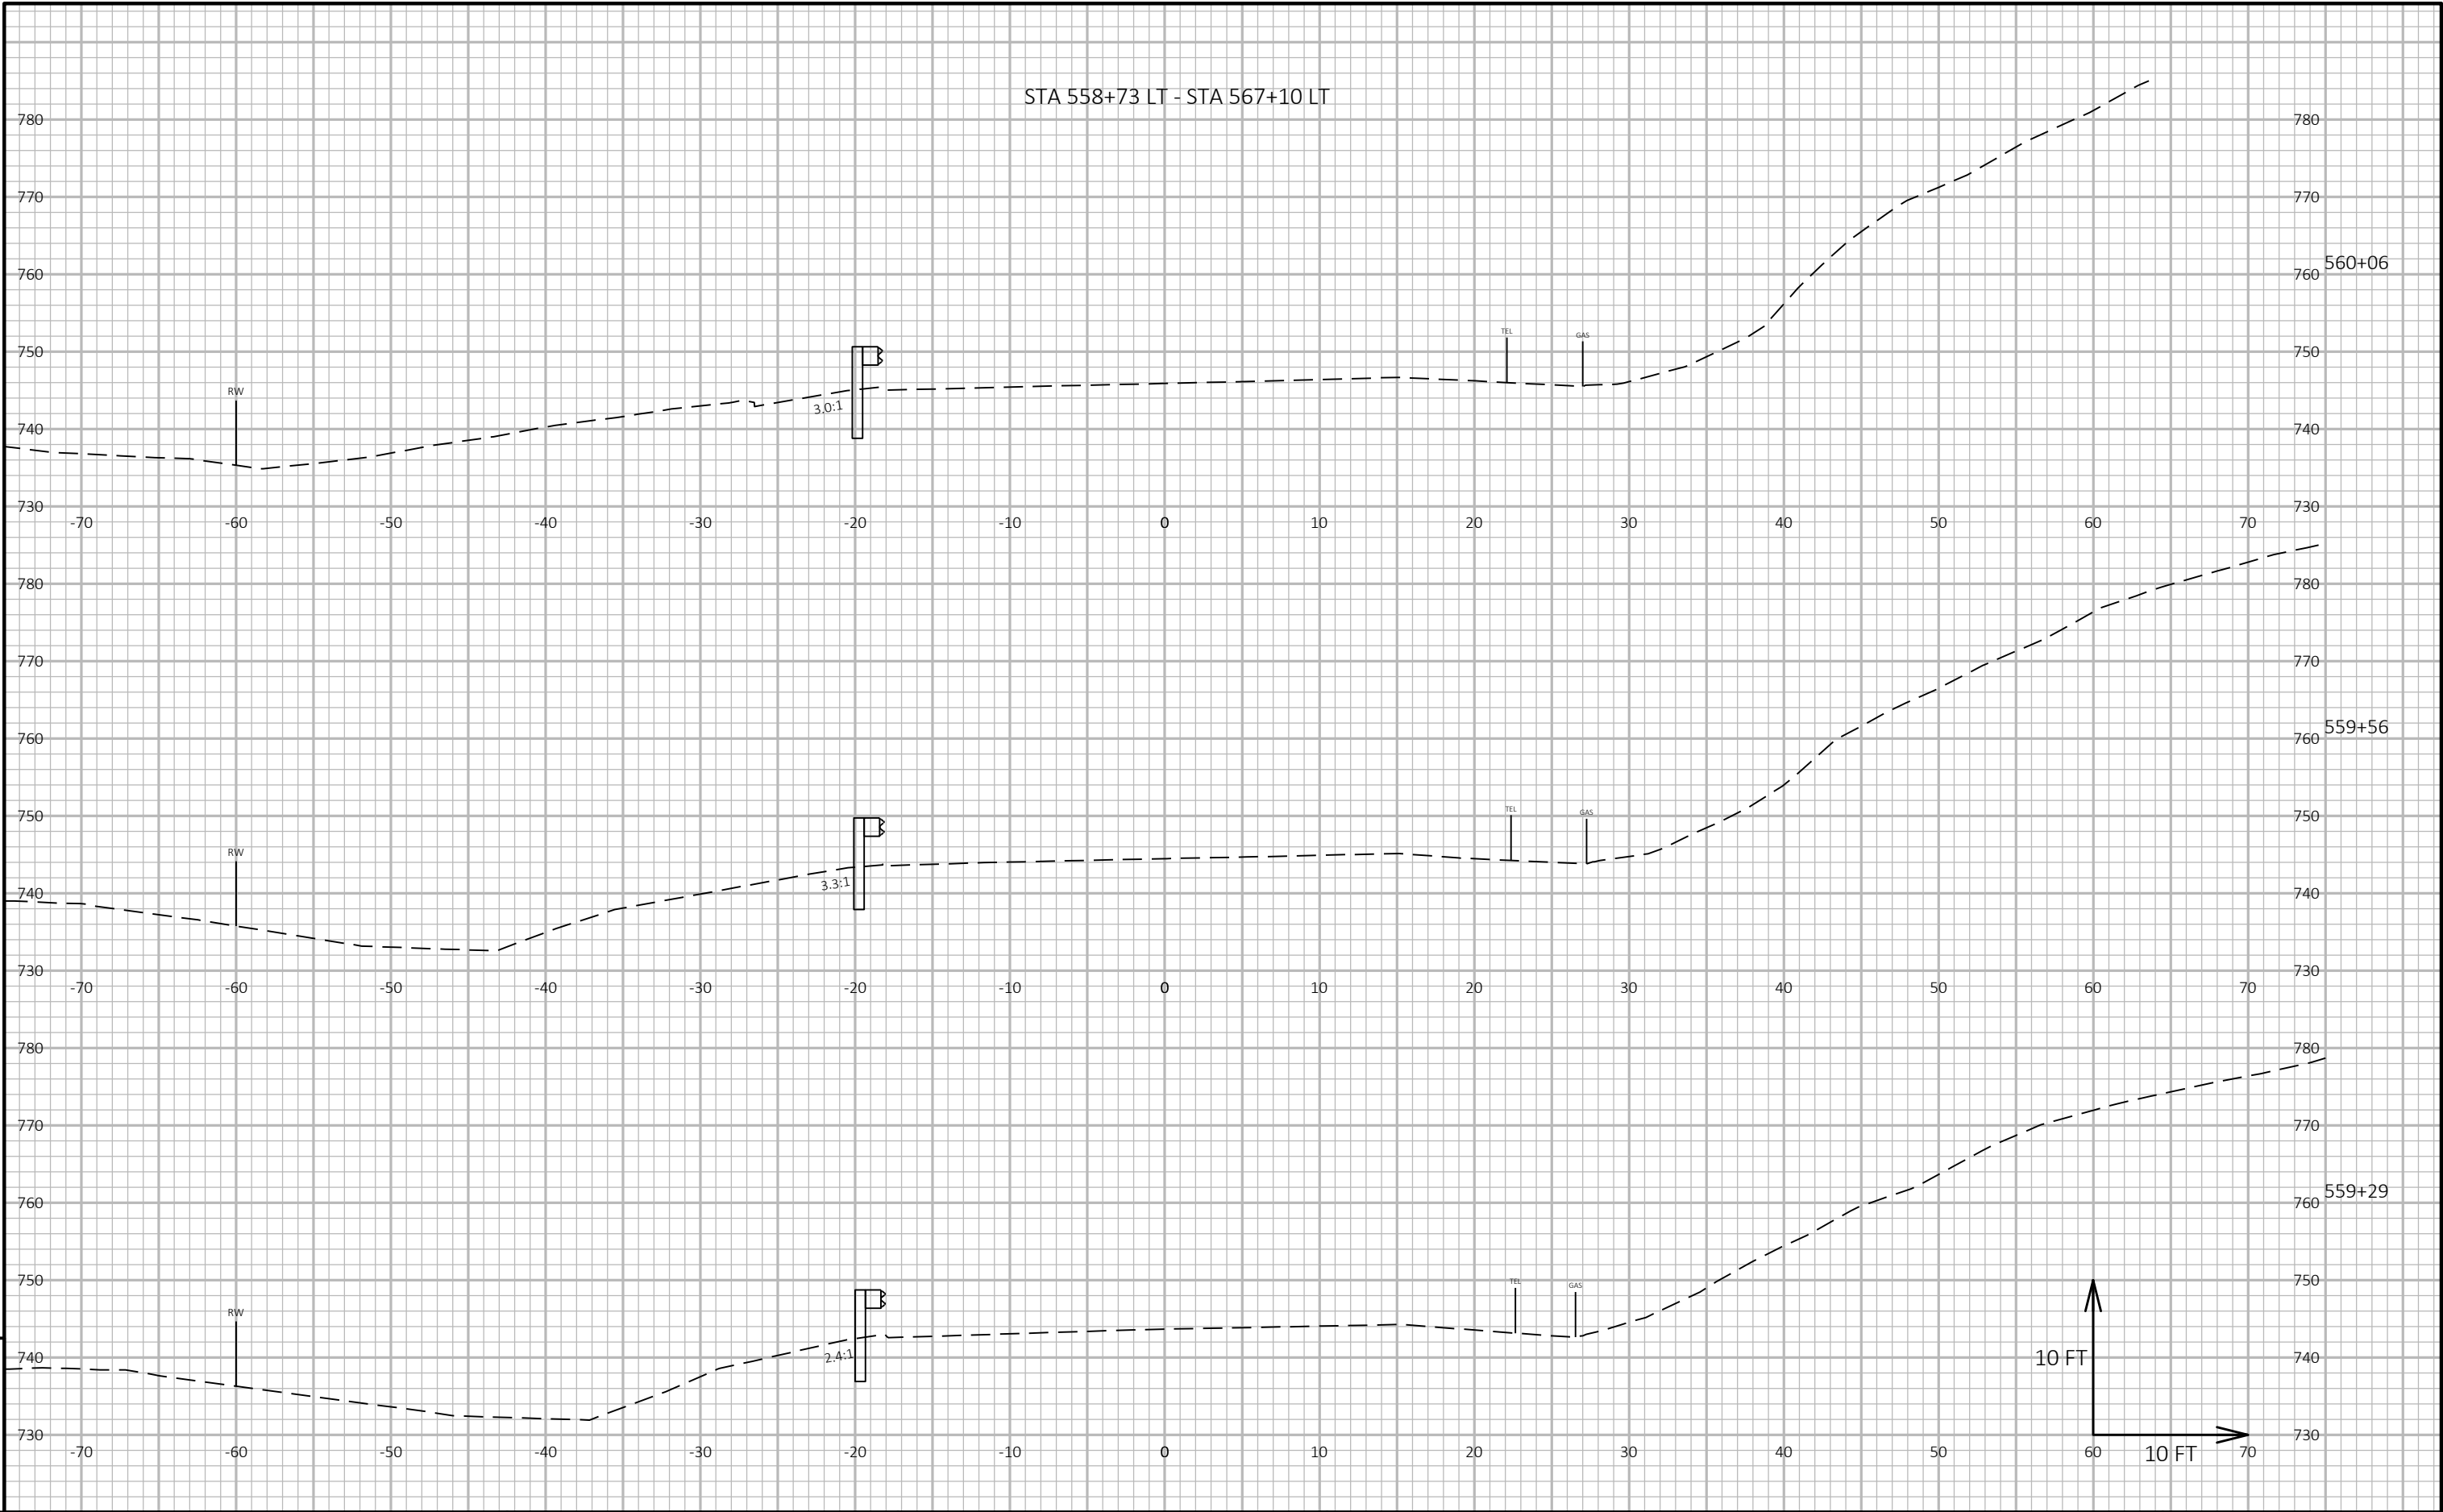


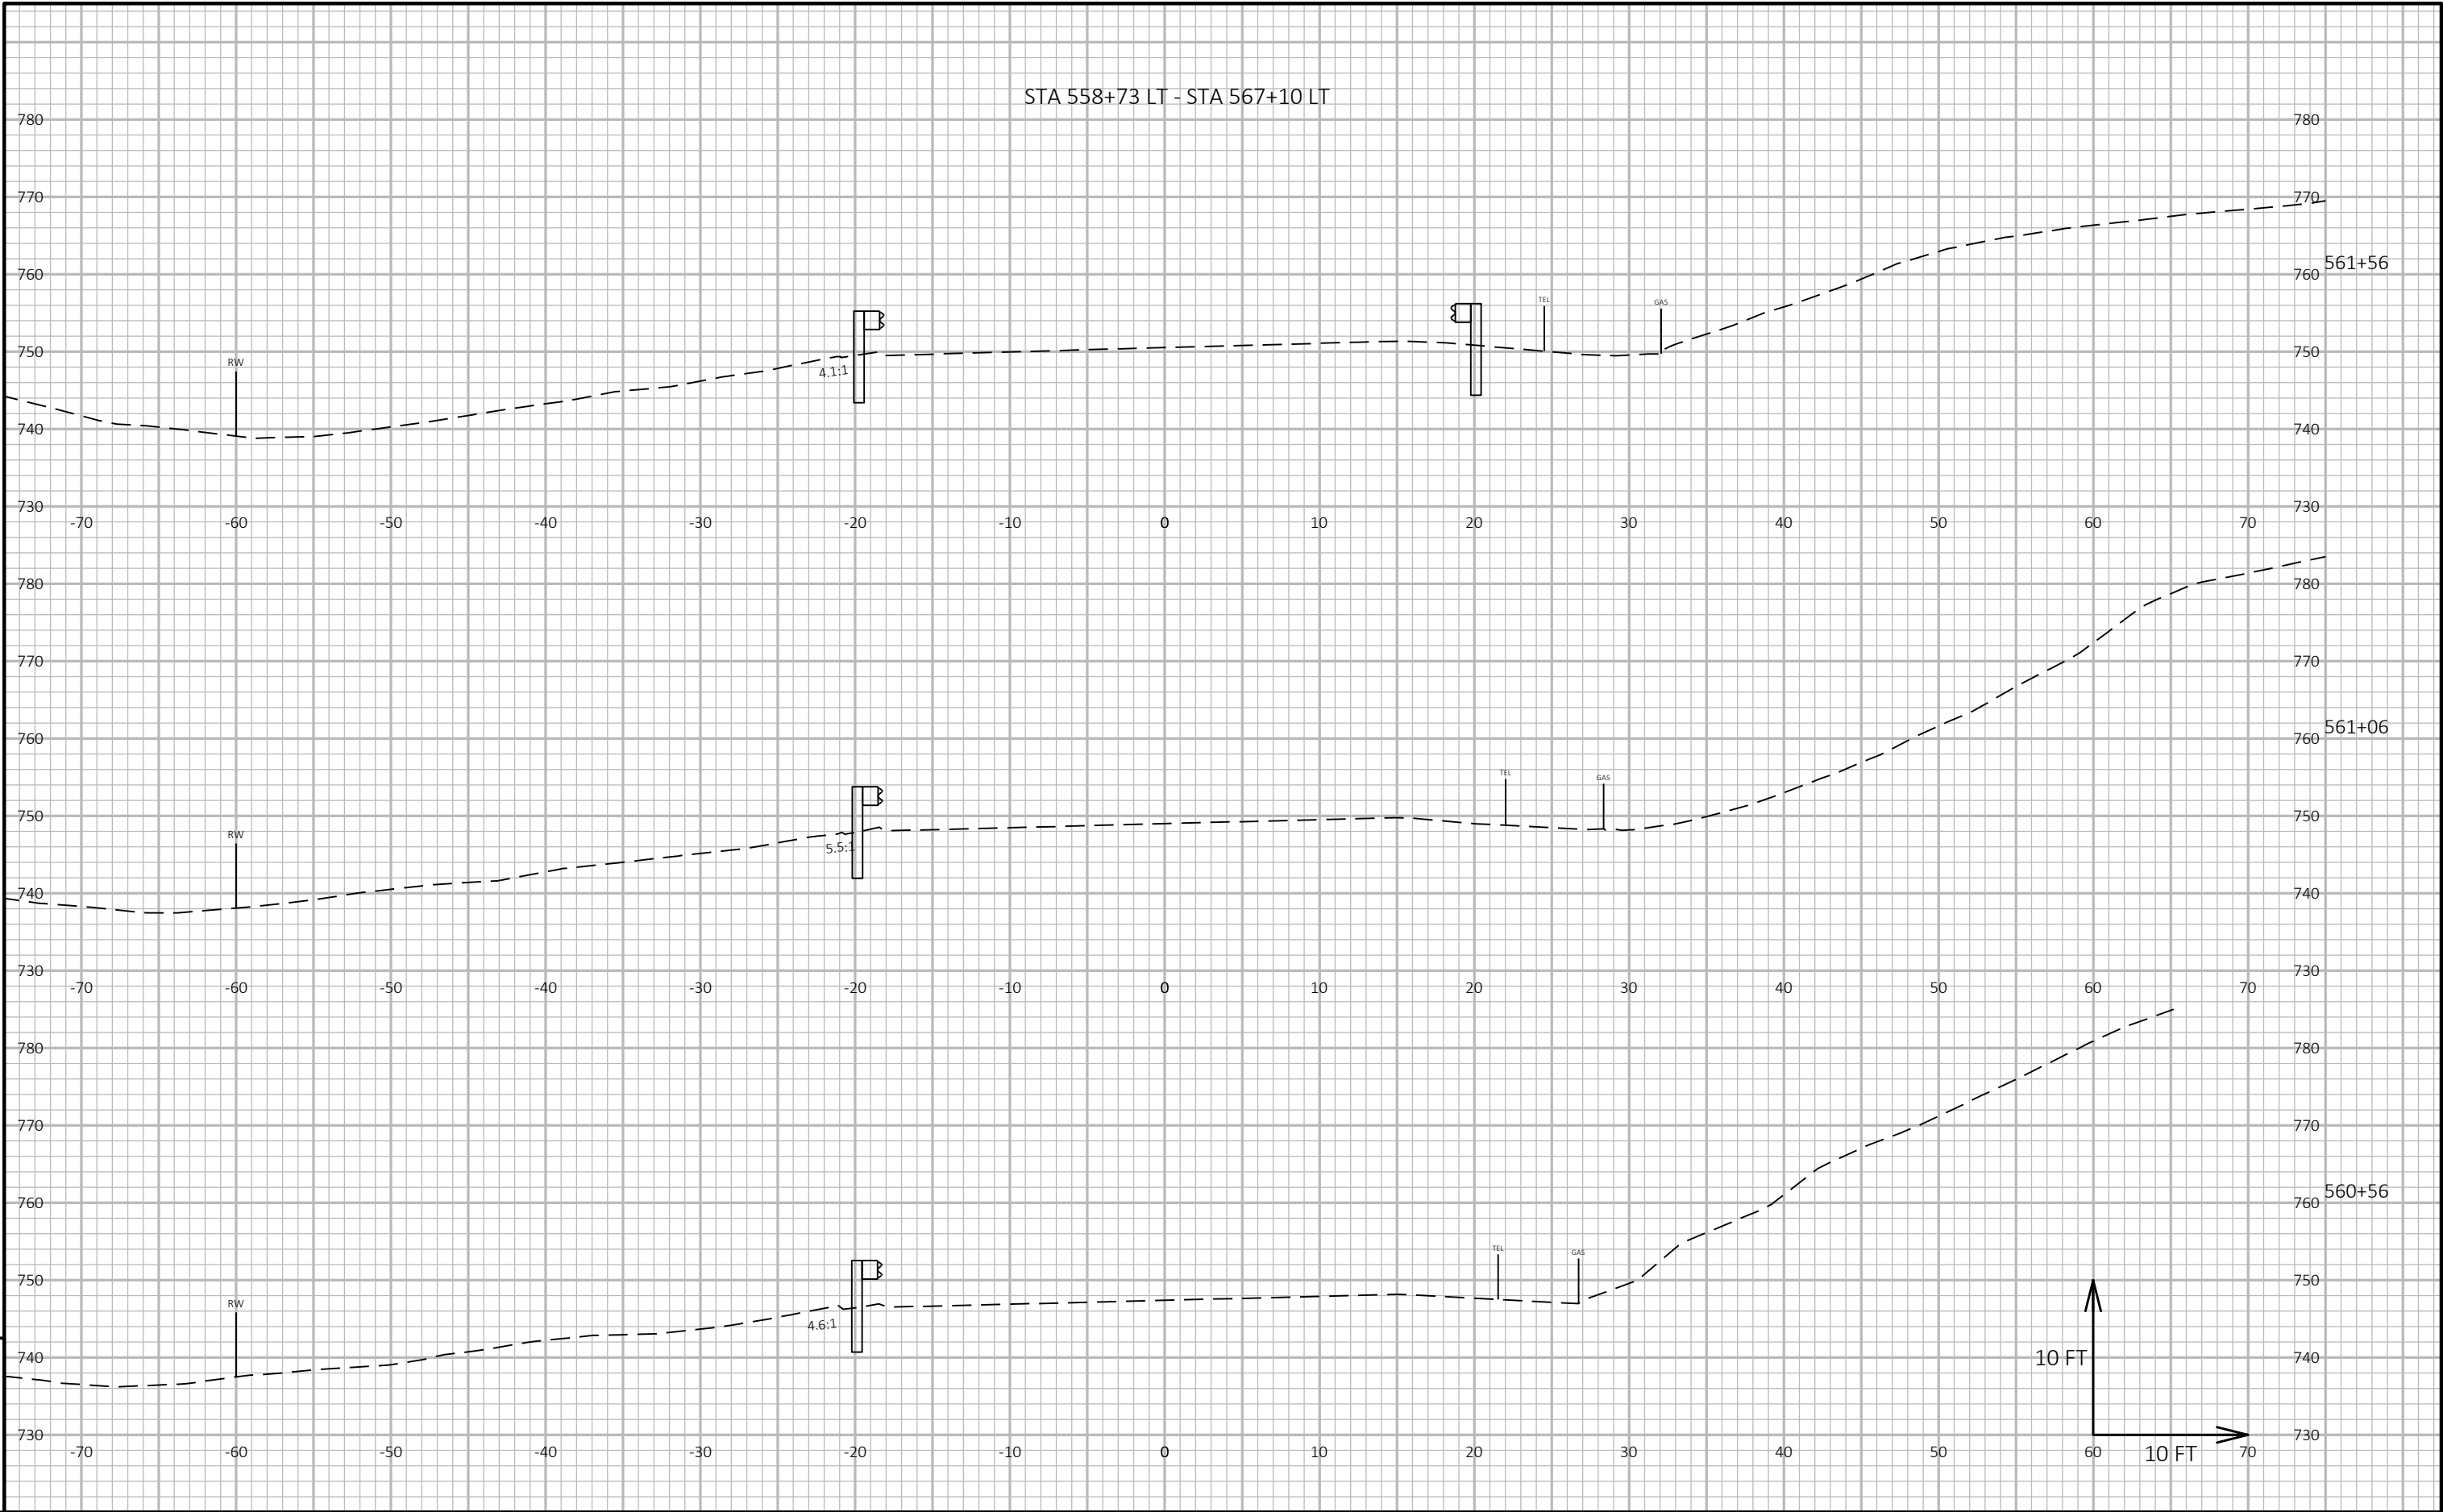


PROJECT NO: 5540-00-60	HWY: STH 27	COUNTY: CRAWFORD	CROSS SECTIONS: CROSS SECTIONS	SHEET E
------------------------	-------------	------------------	--------------------------------	---------

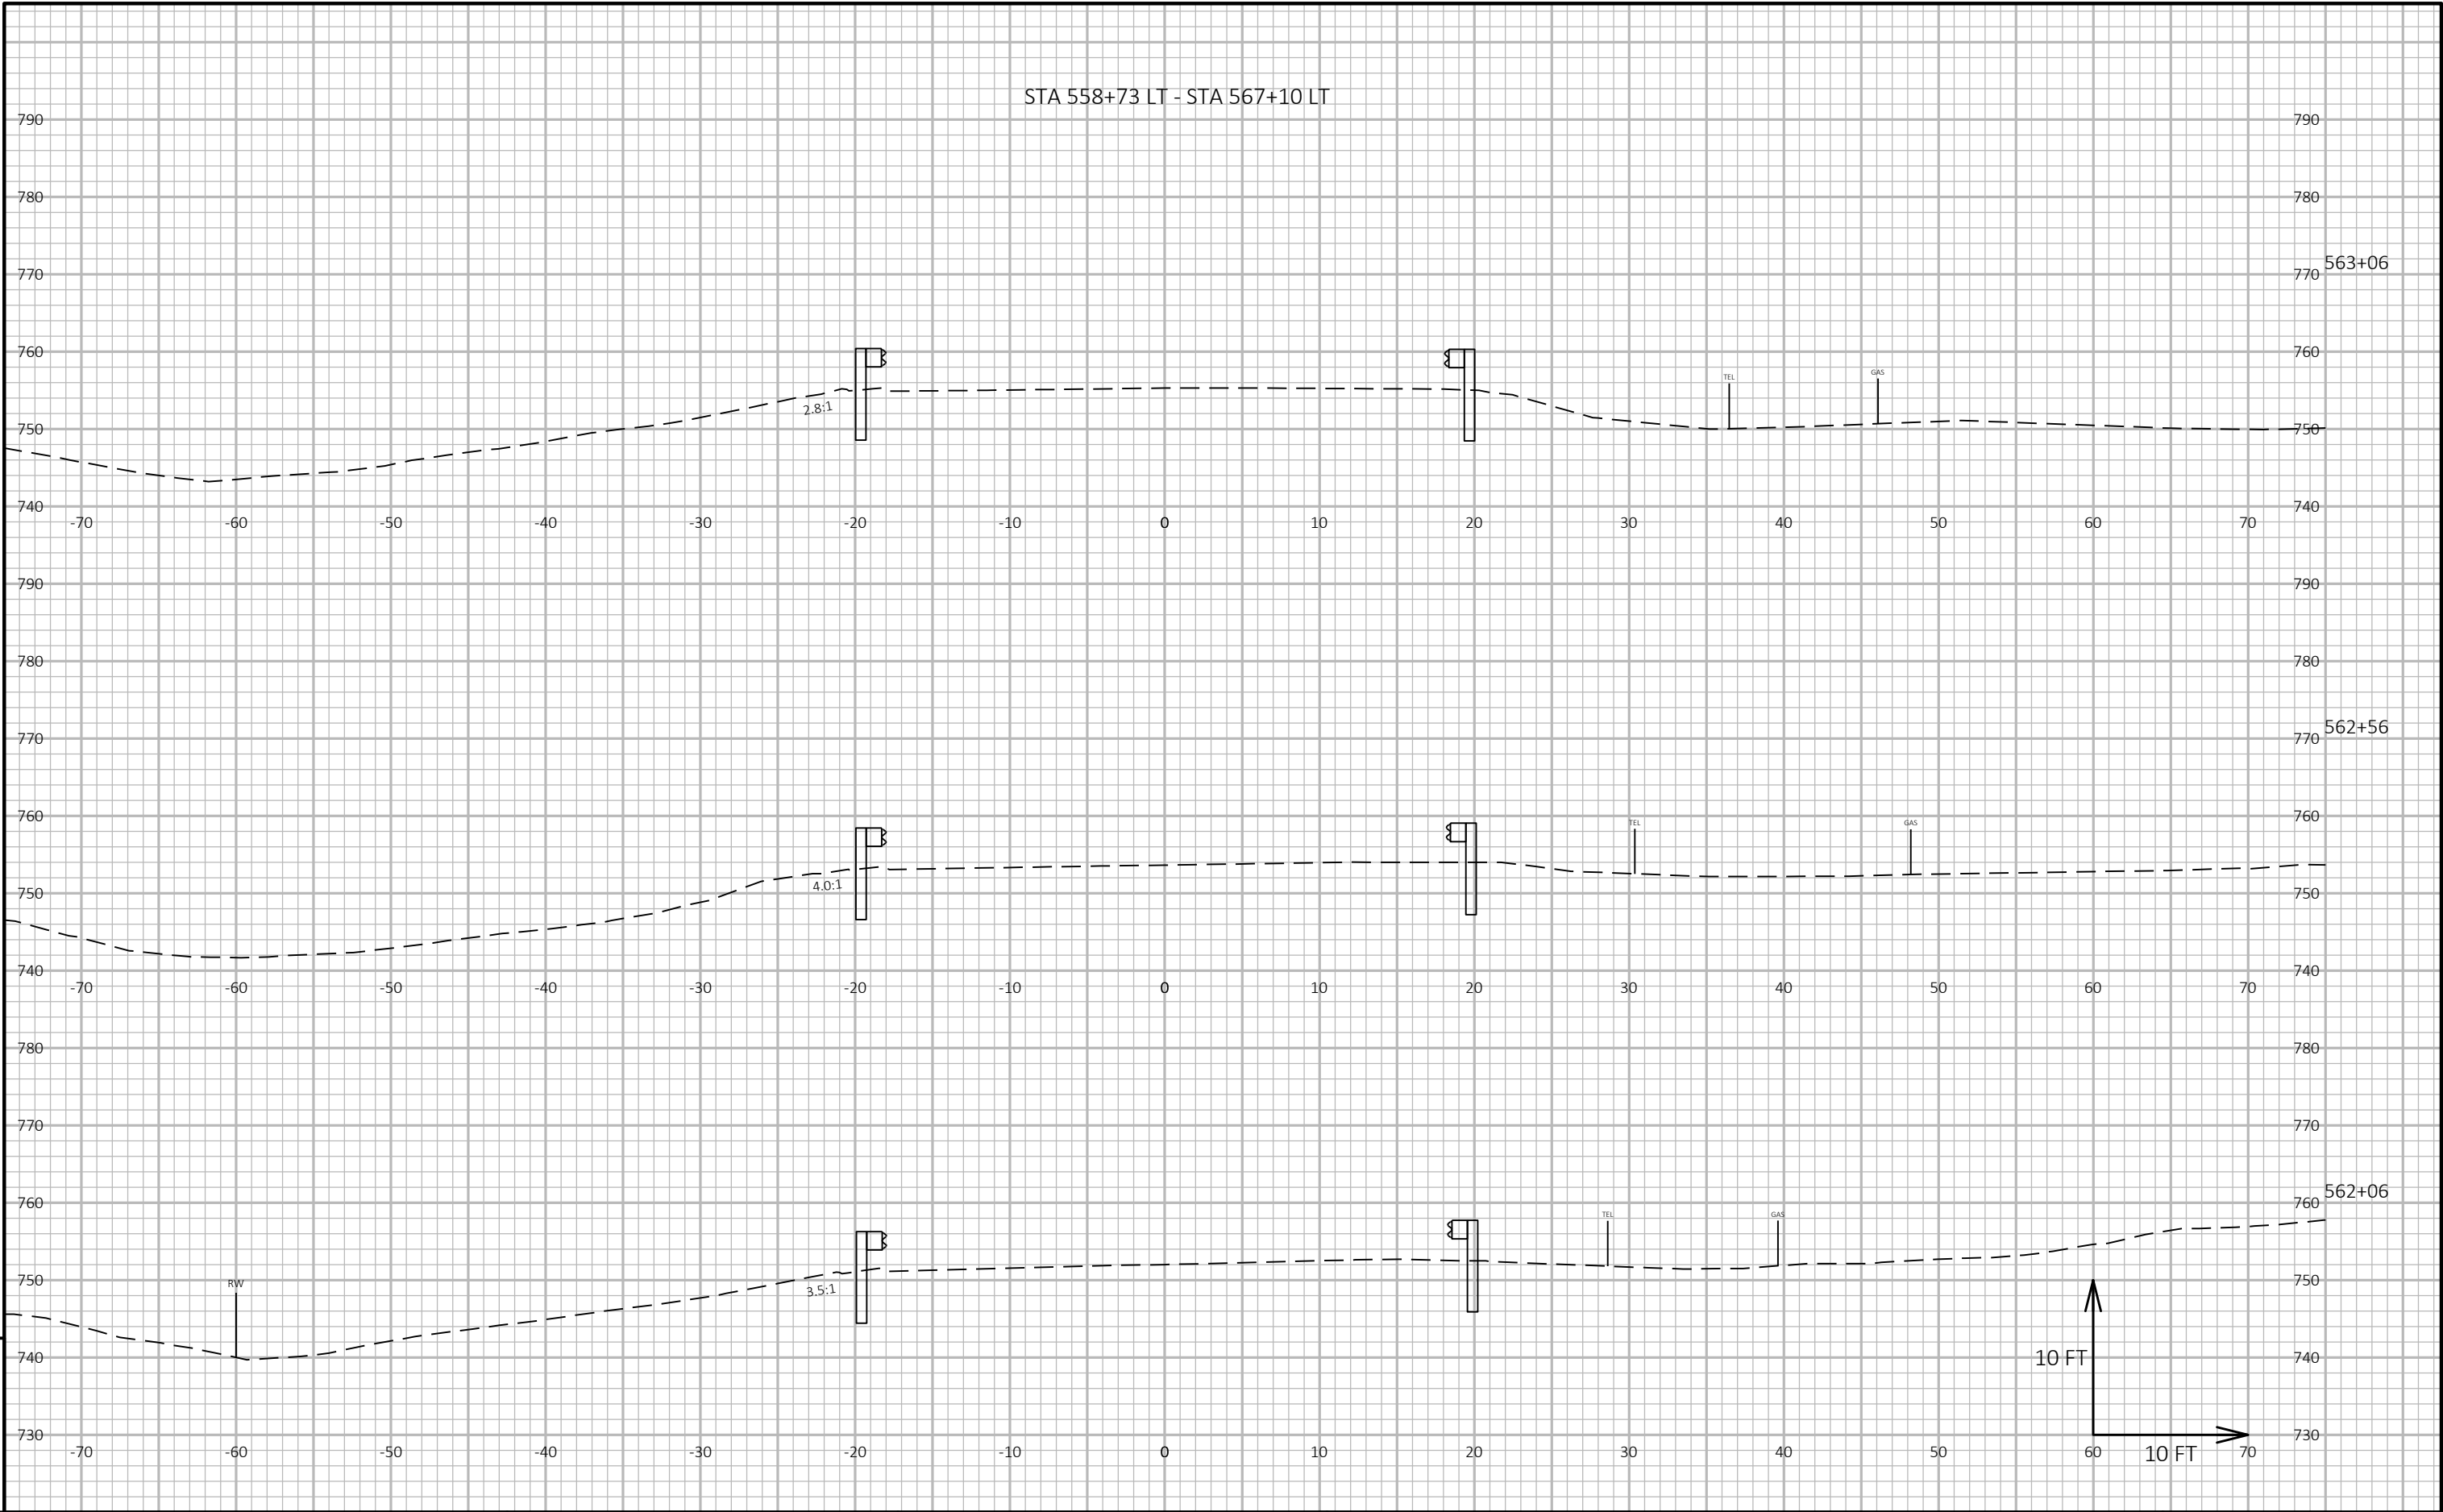


PROJECT NO: 5540-00-60	HWY: STH 27	COUNTY: CRAWFORD	CROSS SECTIONS: CROSS SECTIONS	SHEET E
------------------------	-------------	------------------	--------------------------------	---------

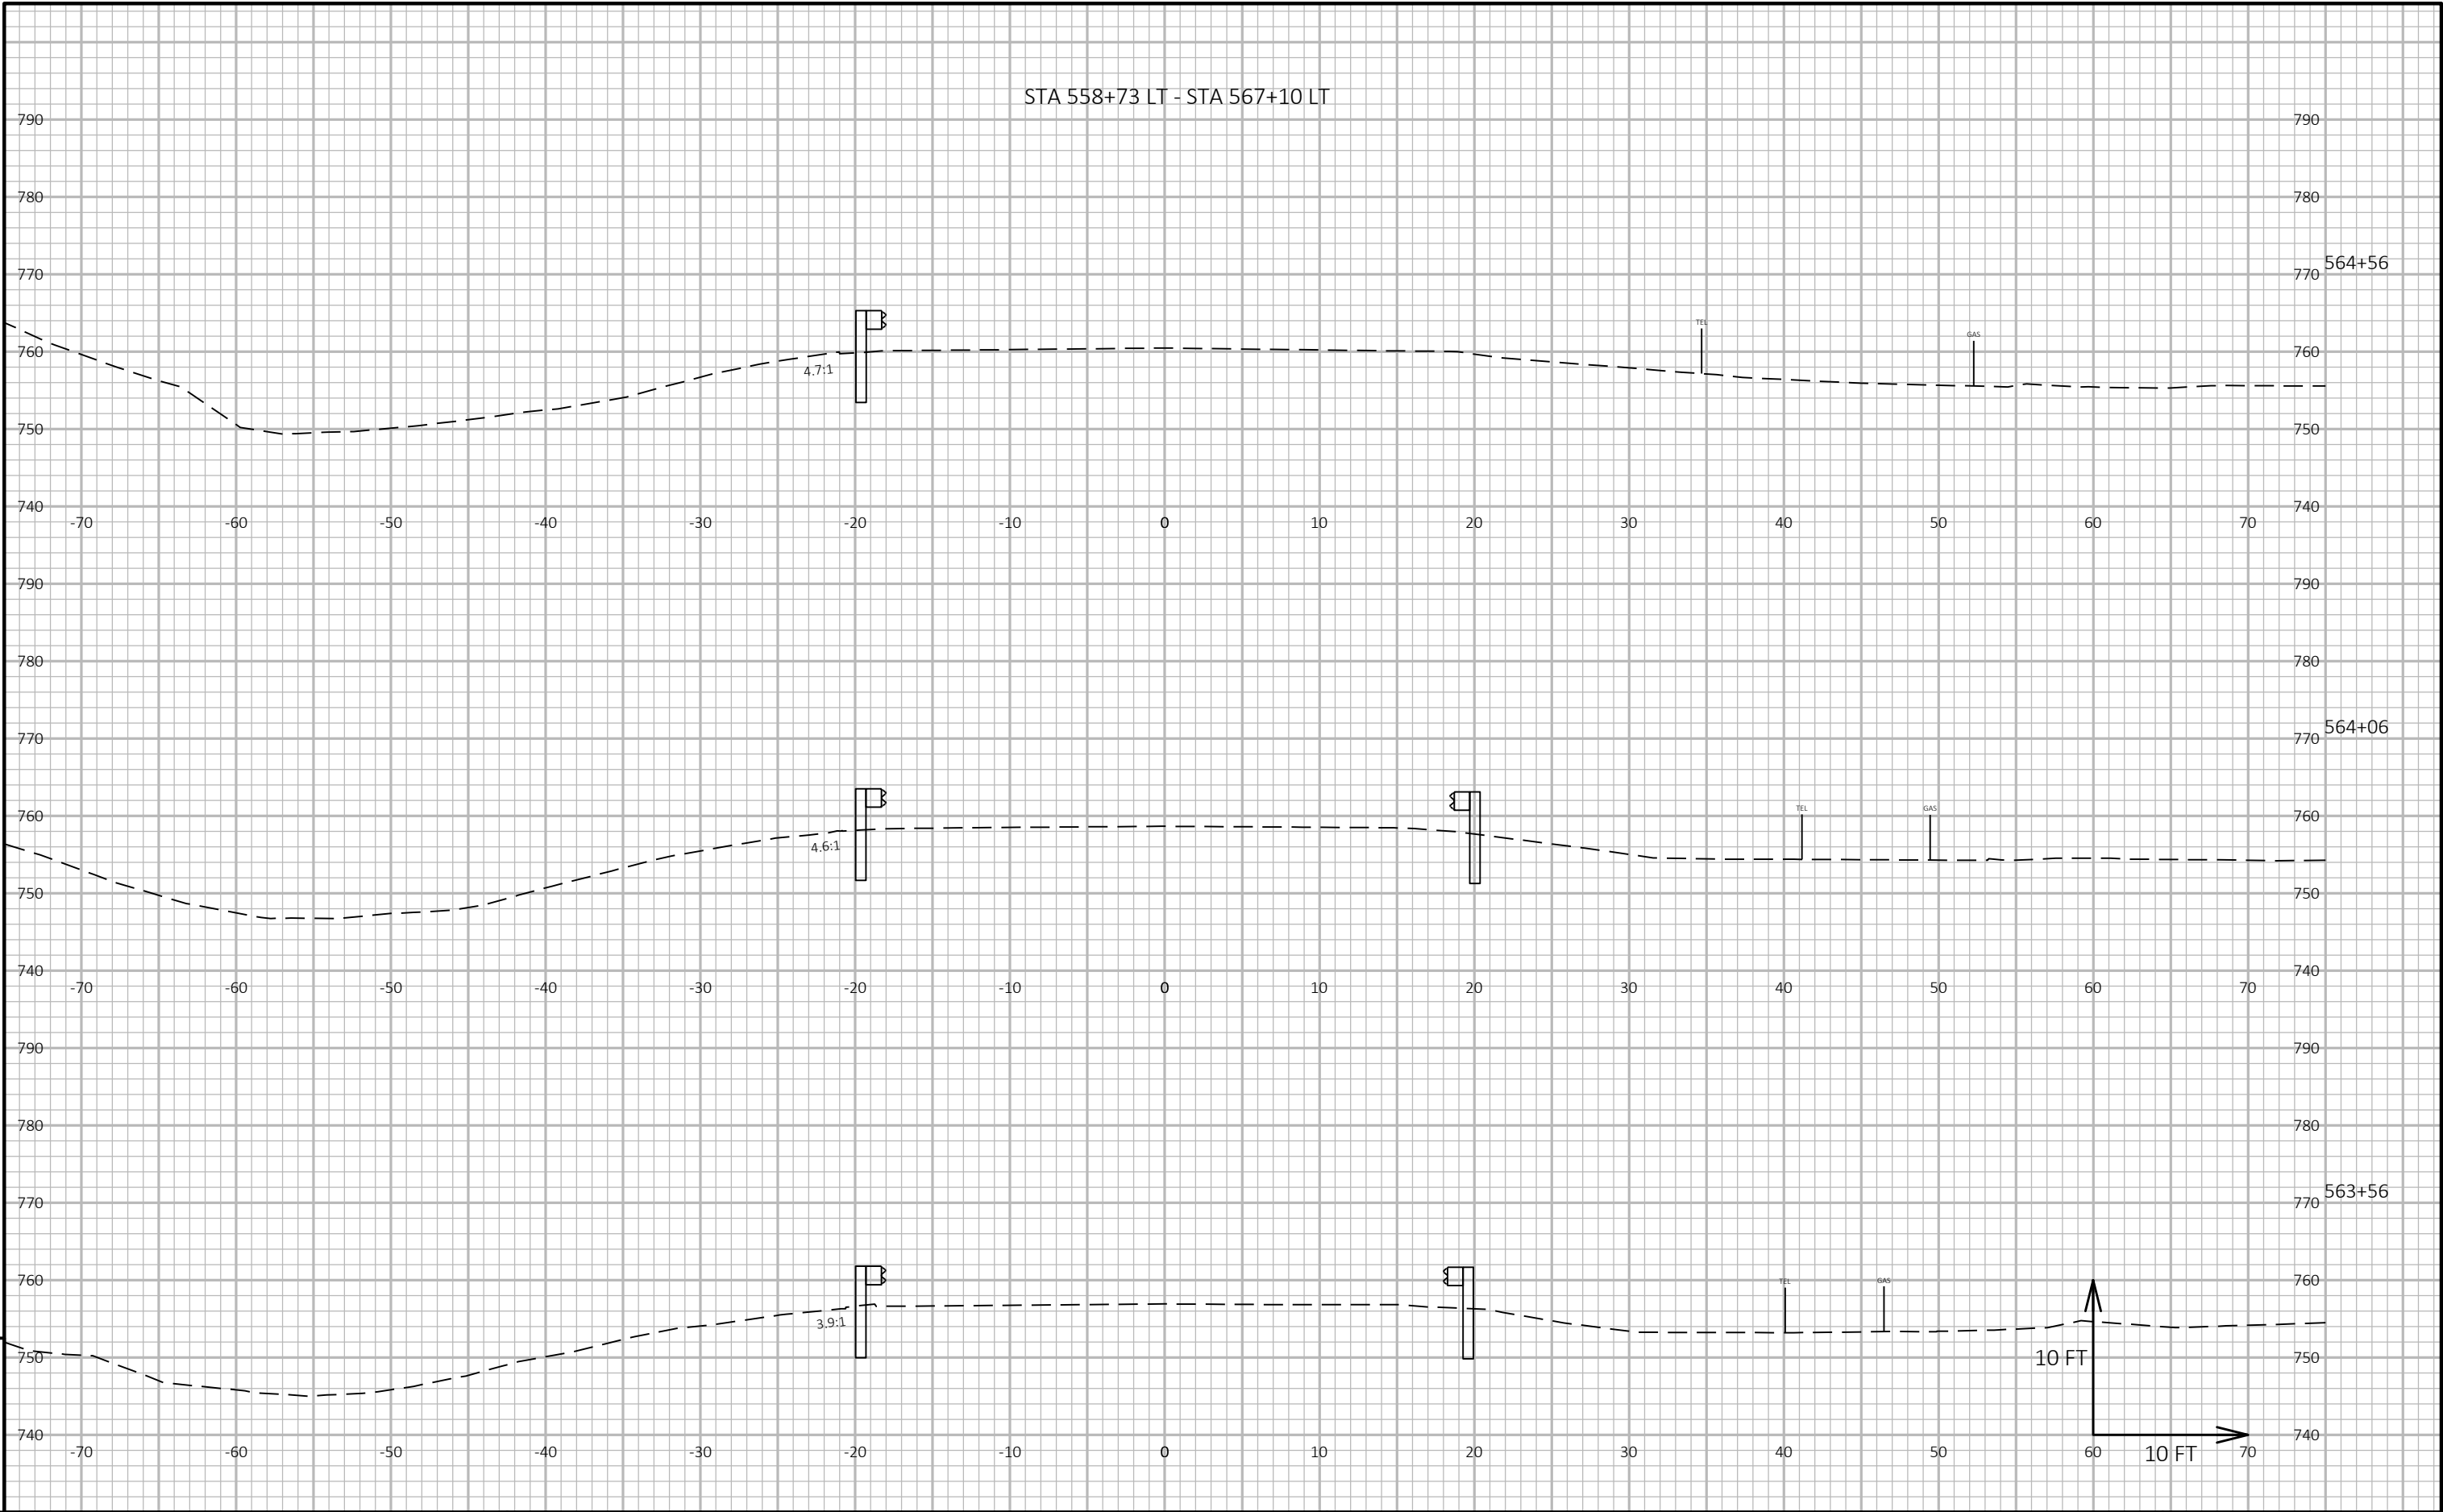

PROJECT NO: 5540-00-60	HWY: STH 27	COUNTY: CRAWFORD	CROSS SECTIONS: CROSS SECTIONS	SHEET E
------------------------	-------------	------------------	--------------------------------	---------

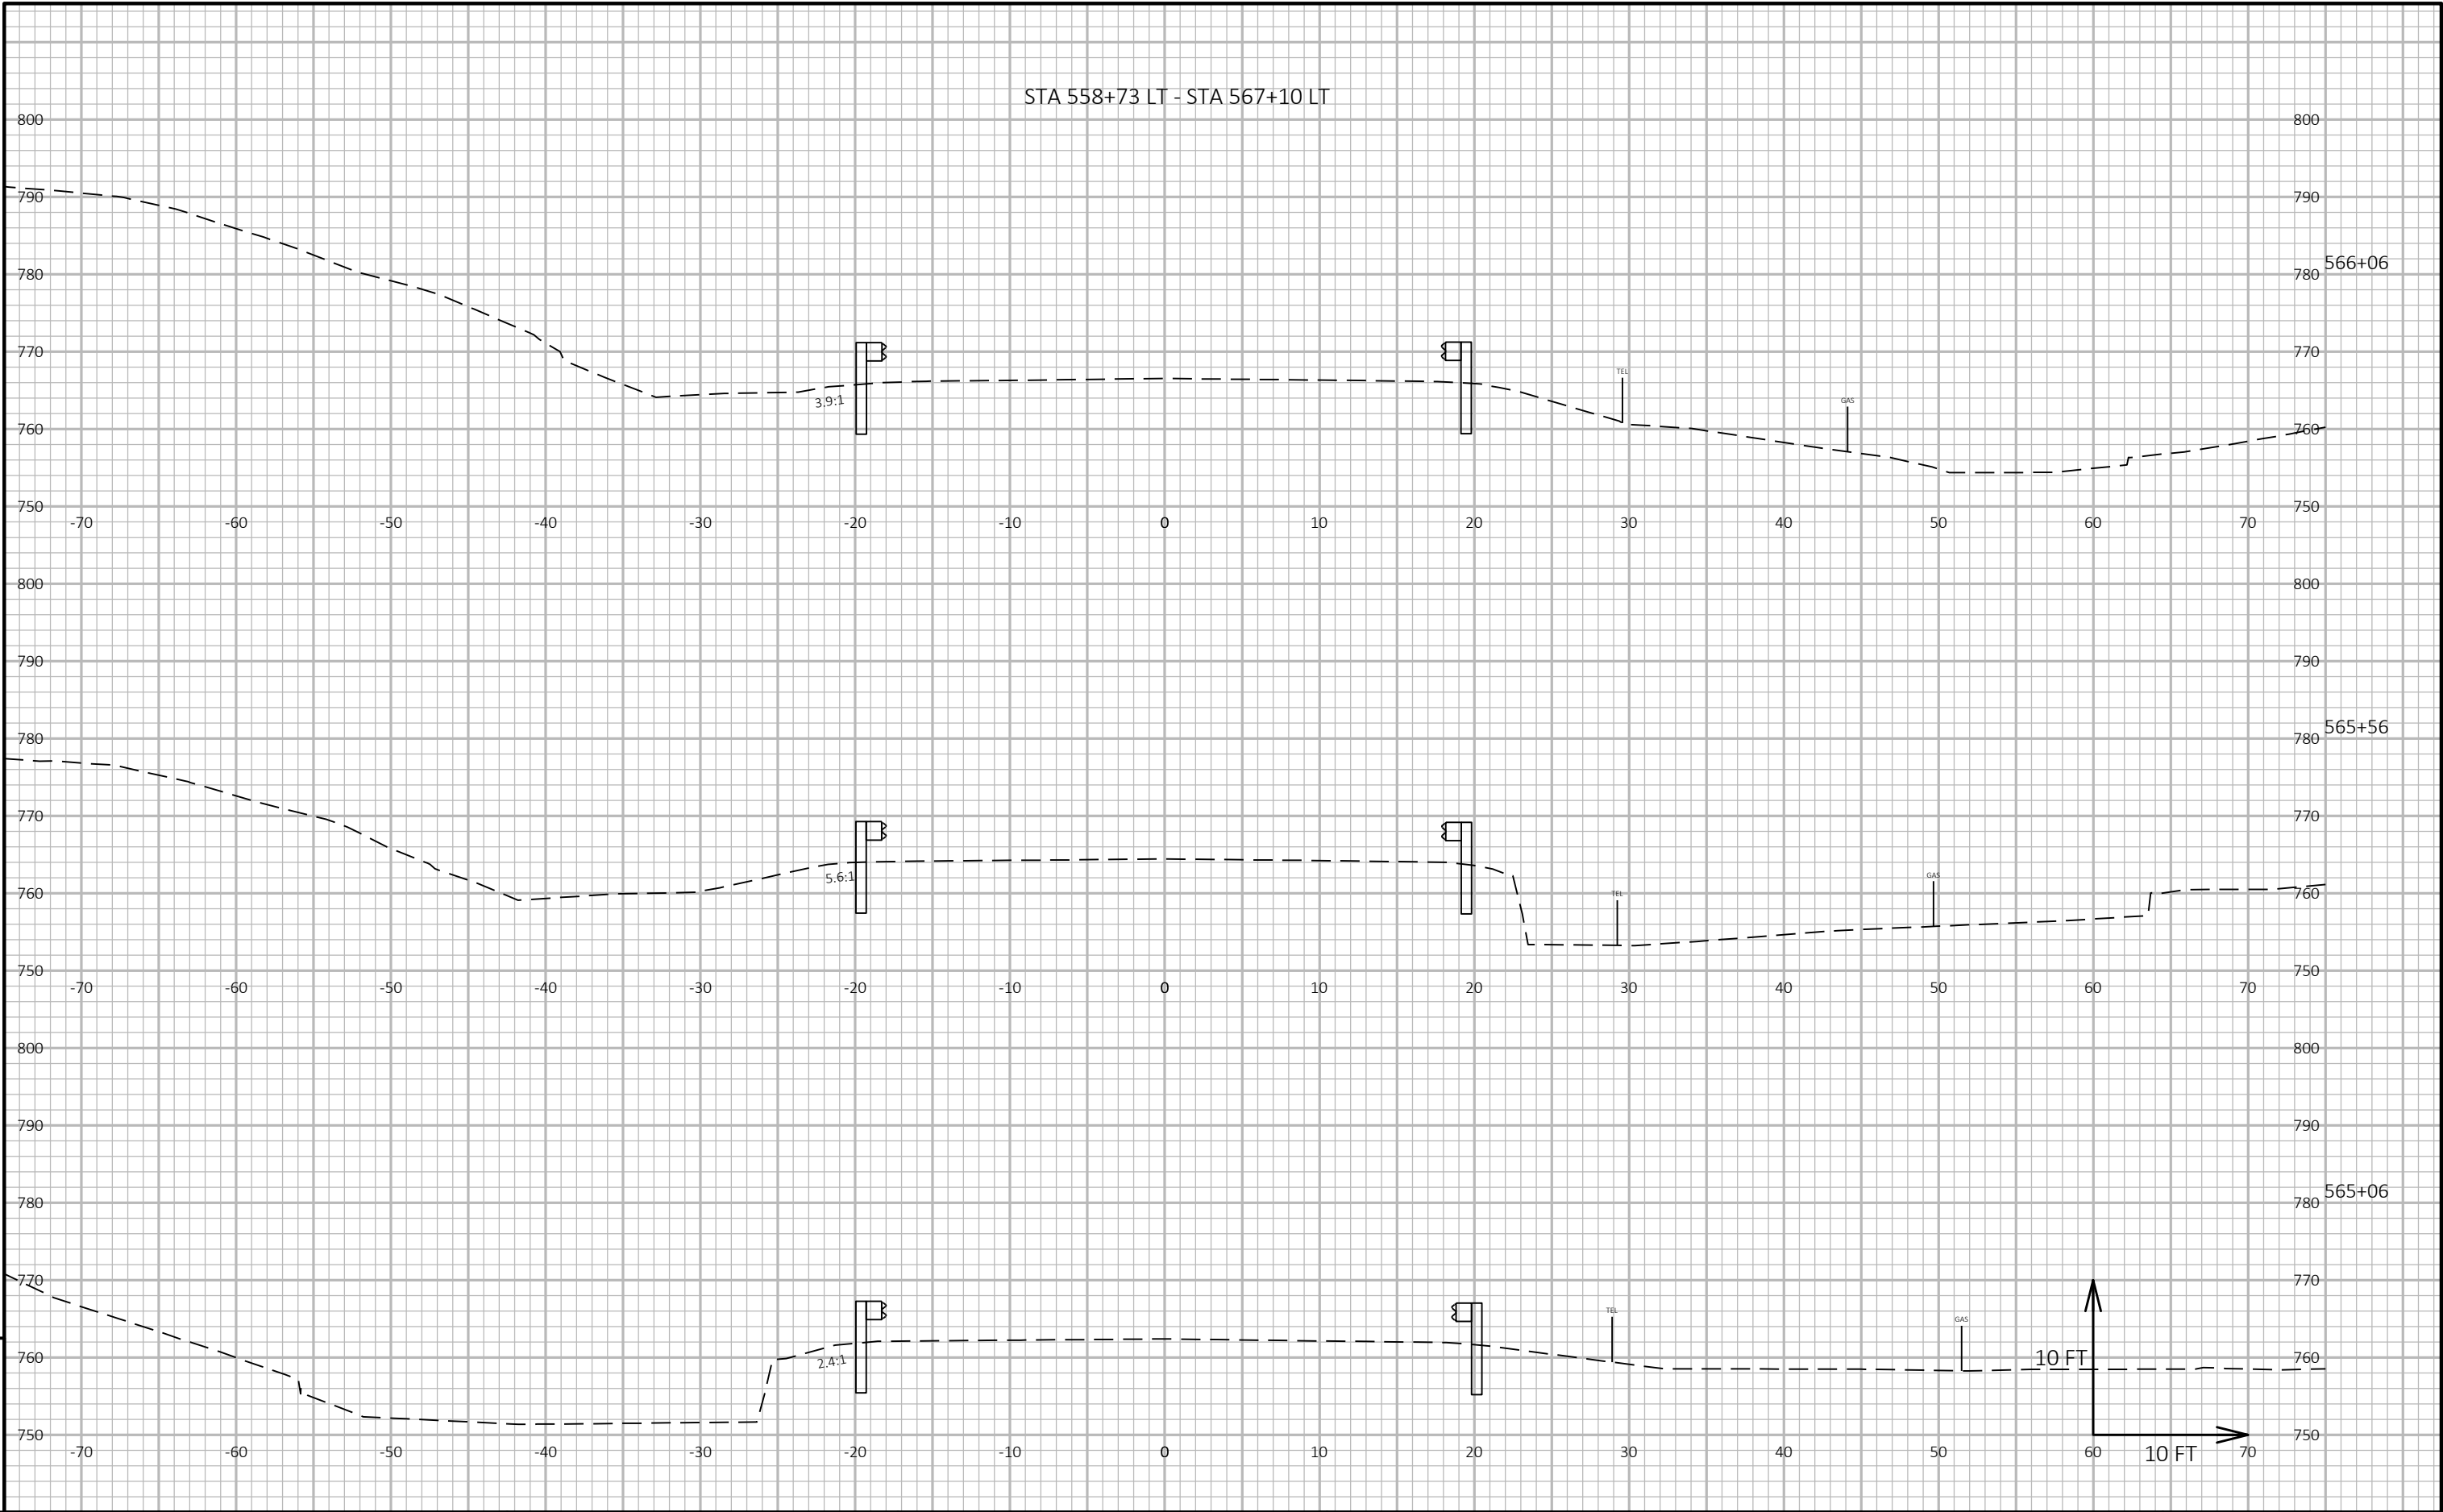

PROJECT NO: 5540-00-60	HWY: STH 27	COUNTY: CRAWFORD	CROSS SECTIONS: CROSS SECTIONS	SHEET E
------------------------	-------------	------------------	--------------------------------	---------

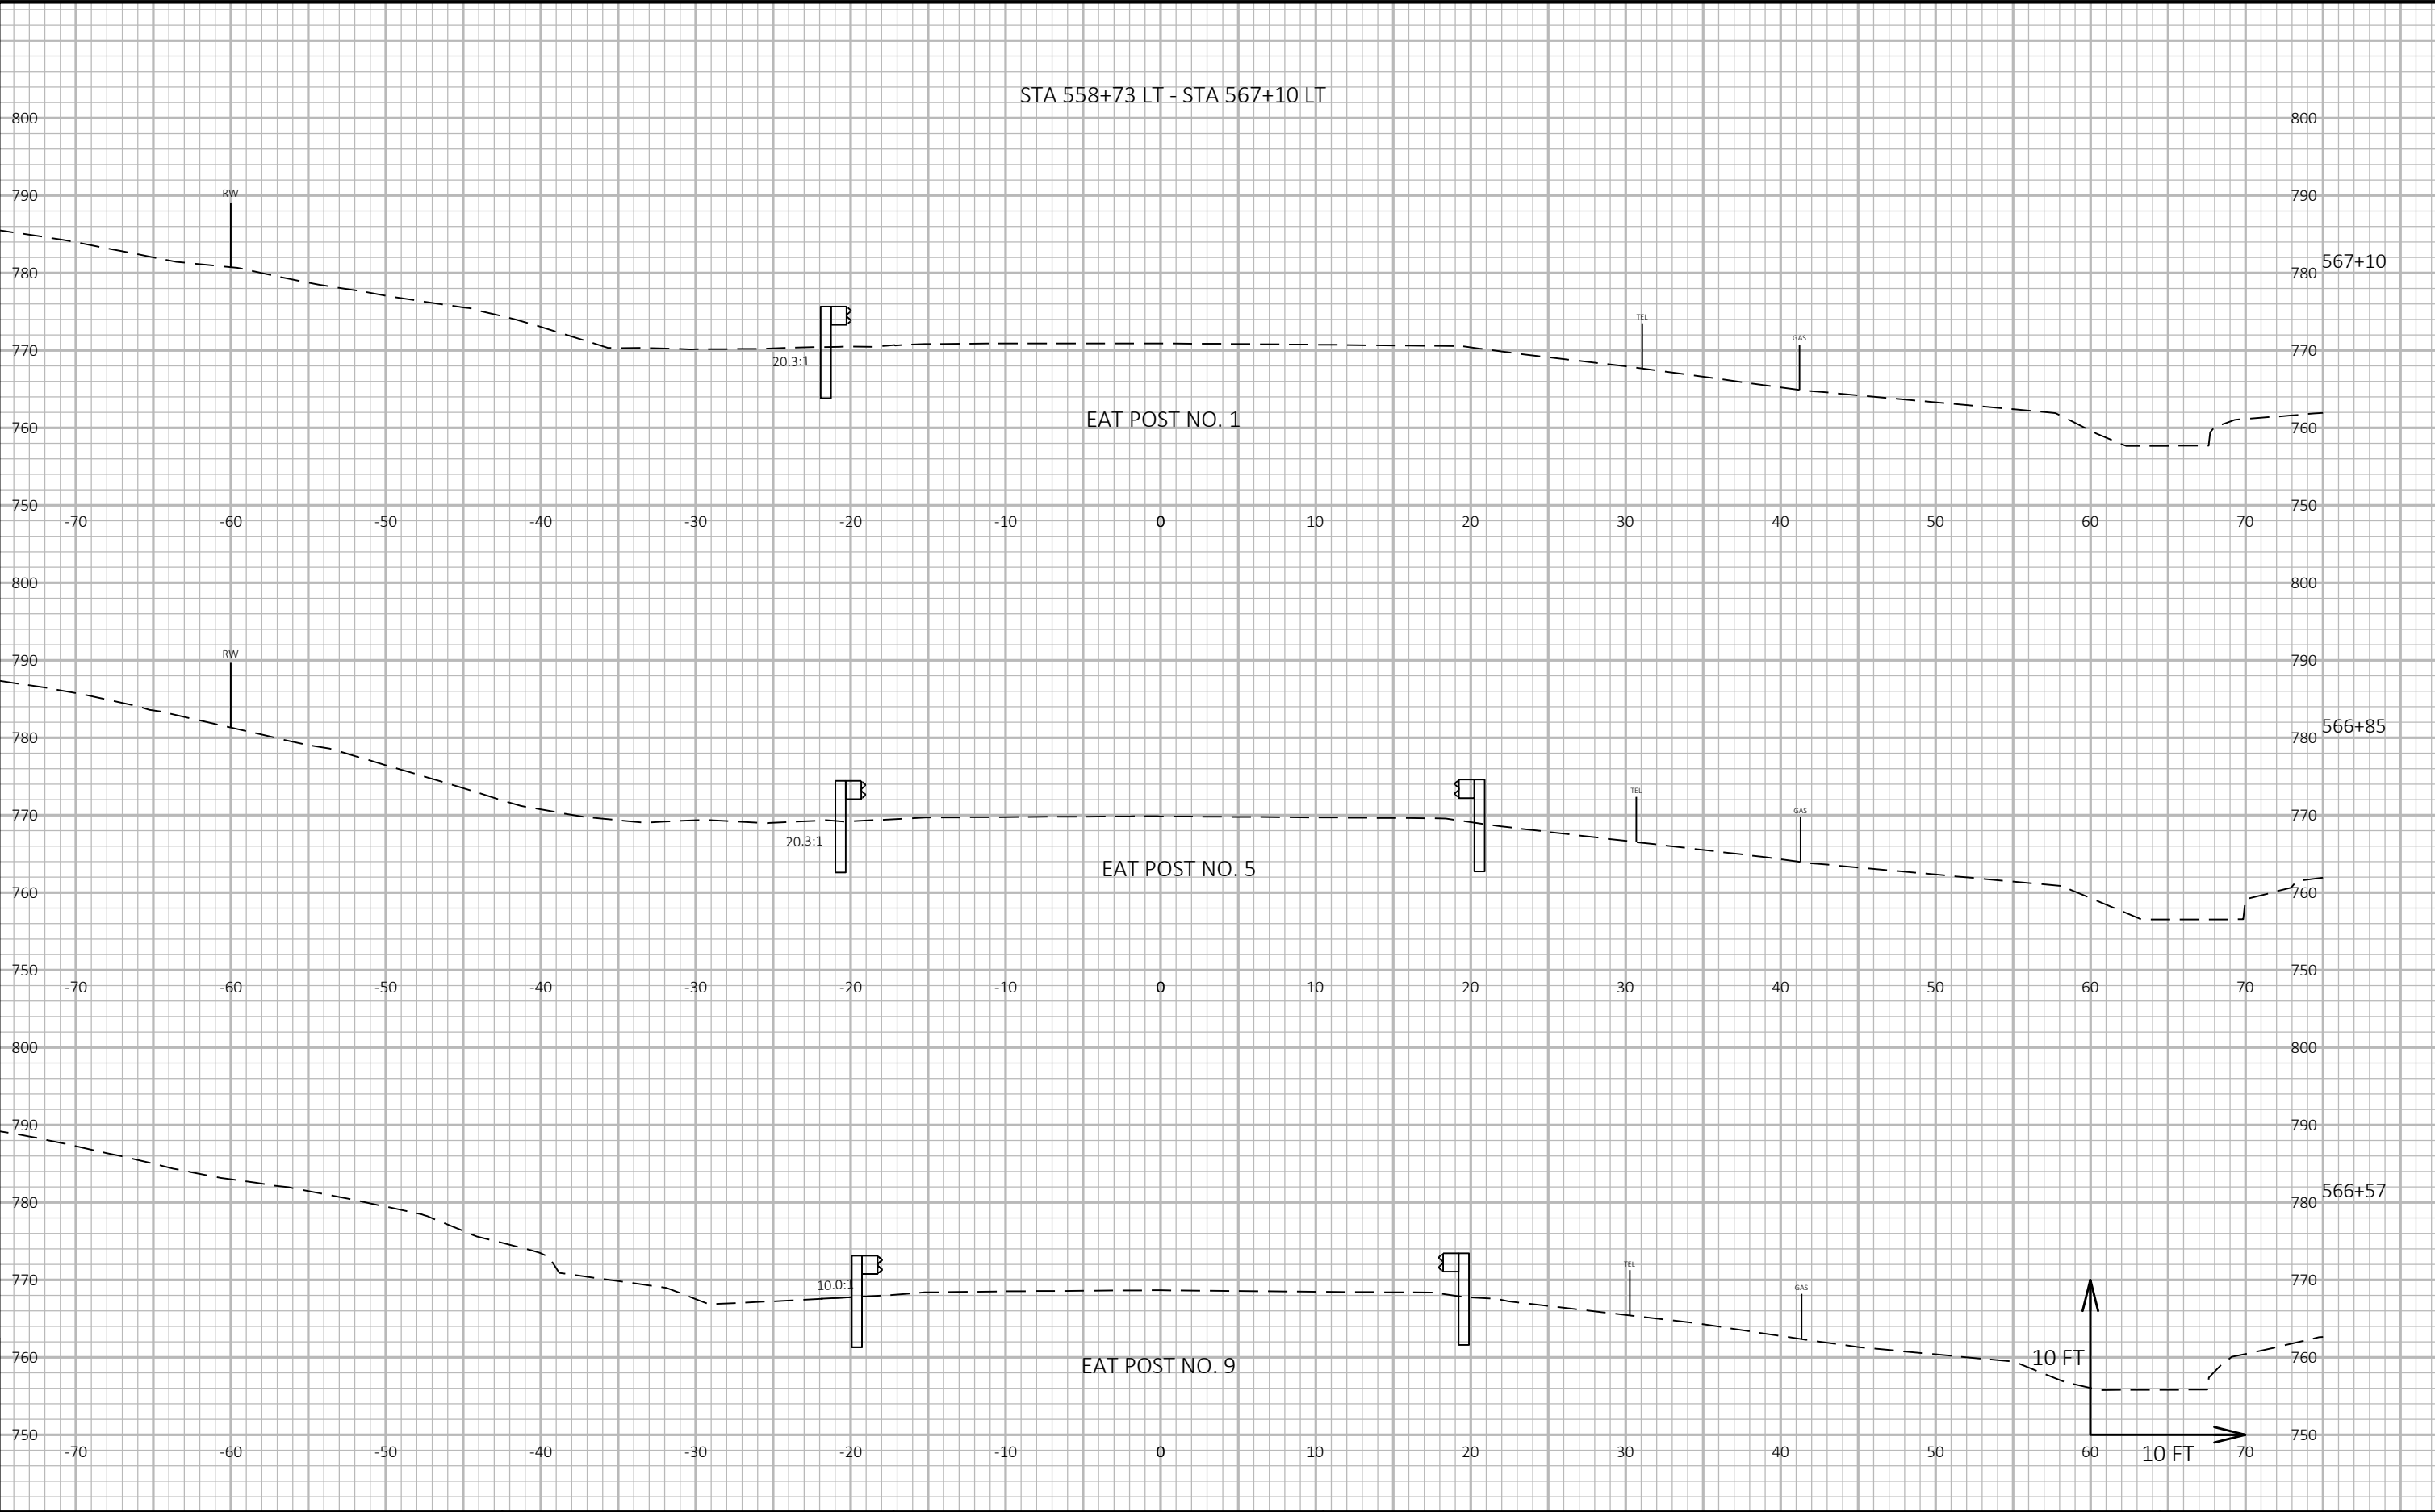


9

9


PROJECT NO: 5540-00-60	HWY: STH 27	COUNTY: CRAWFORD	CROSS SECTIONS: CROSS SECTIONS	SHEET E
------------------------	-------------	------------------	--------------------------------	---------

STA 558+73 LT - STA 567+10 LT




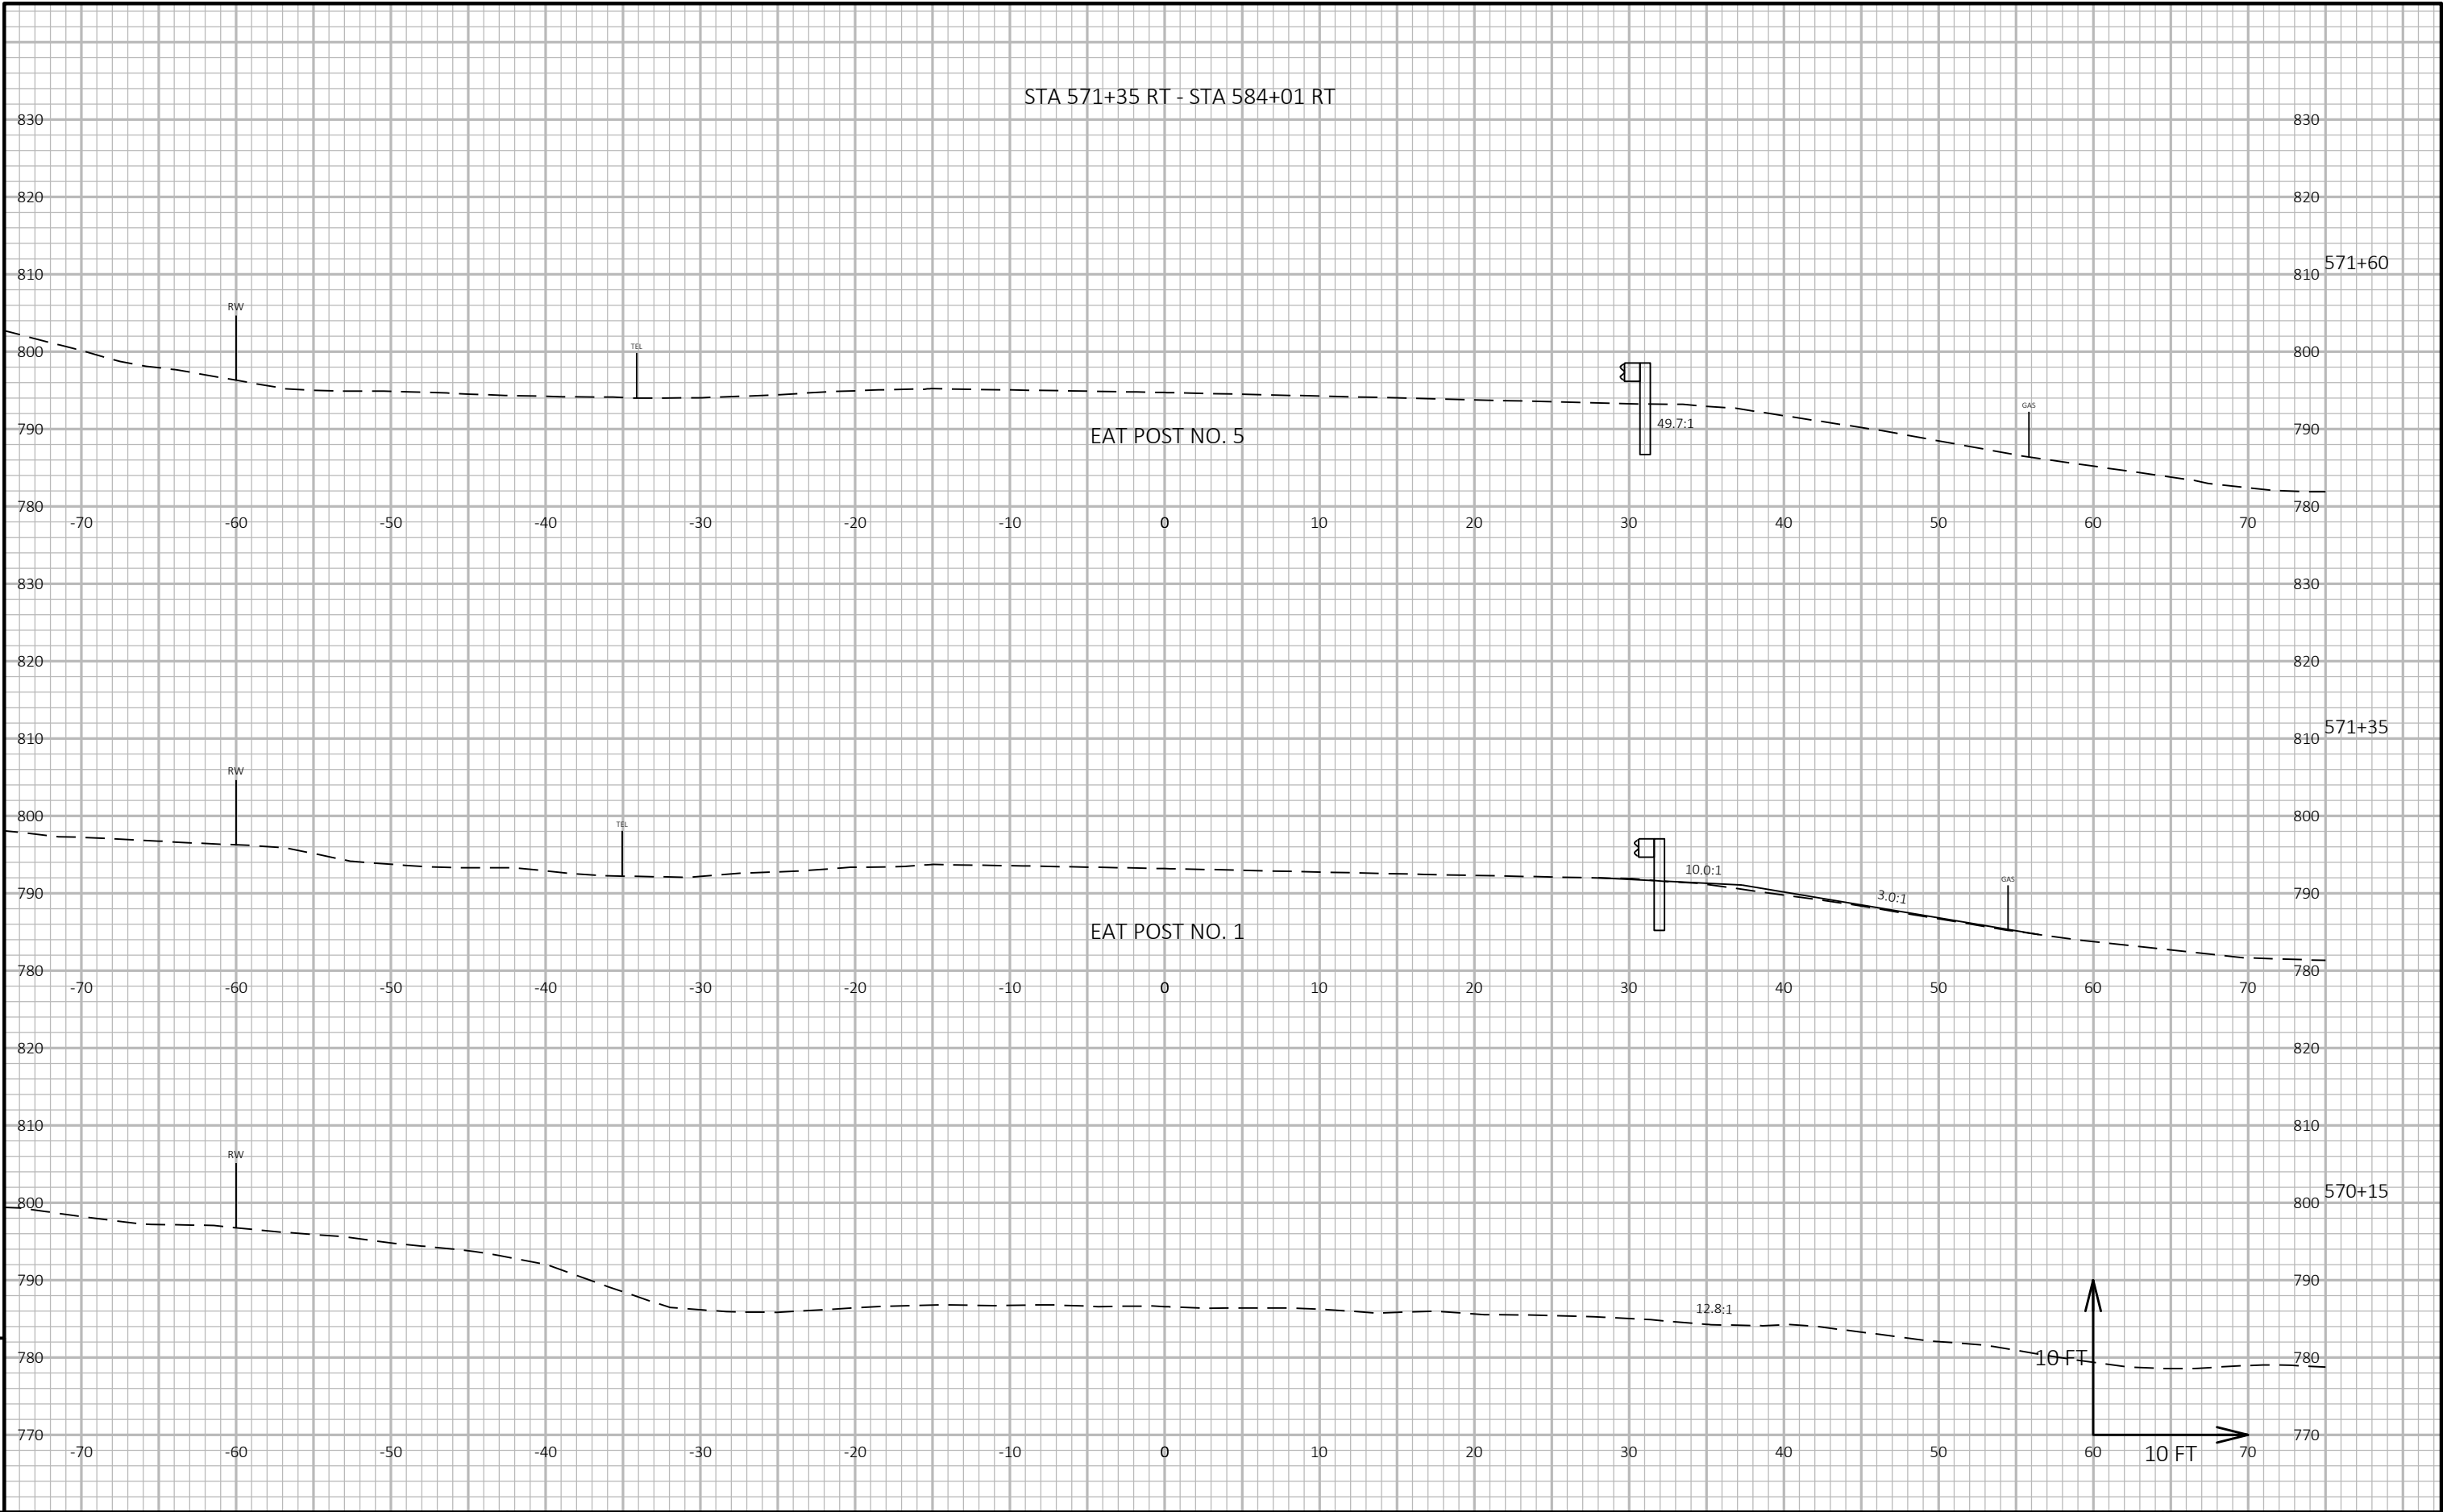


PROJECT NO: 5540-00-60	HWY: STH 27	COUNTY: CRAWFORD	CROSS SECTIONS: CROSS SECTIONS	SHEET E
------------------------	-------------	------------------	--------------------------------	---------

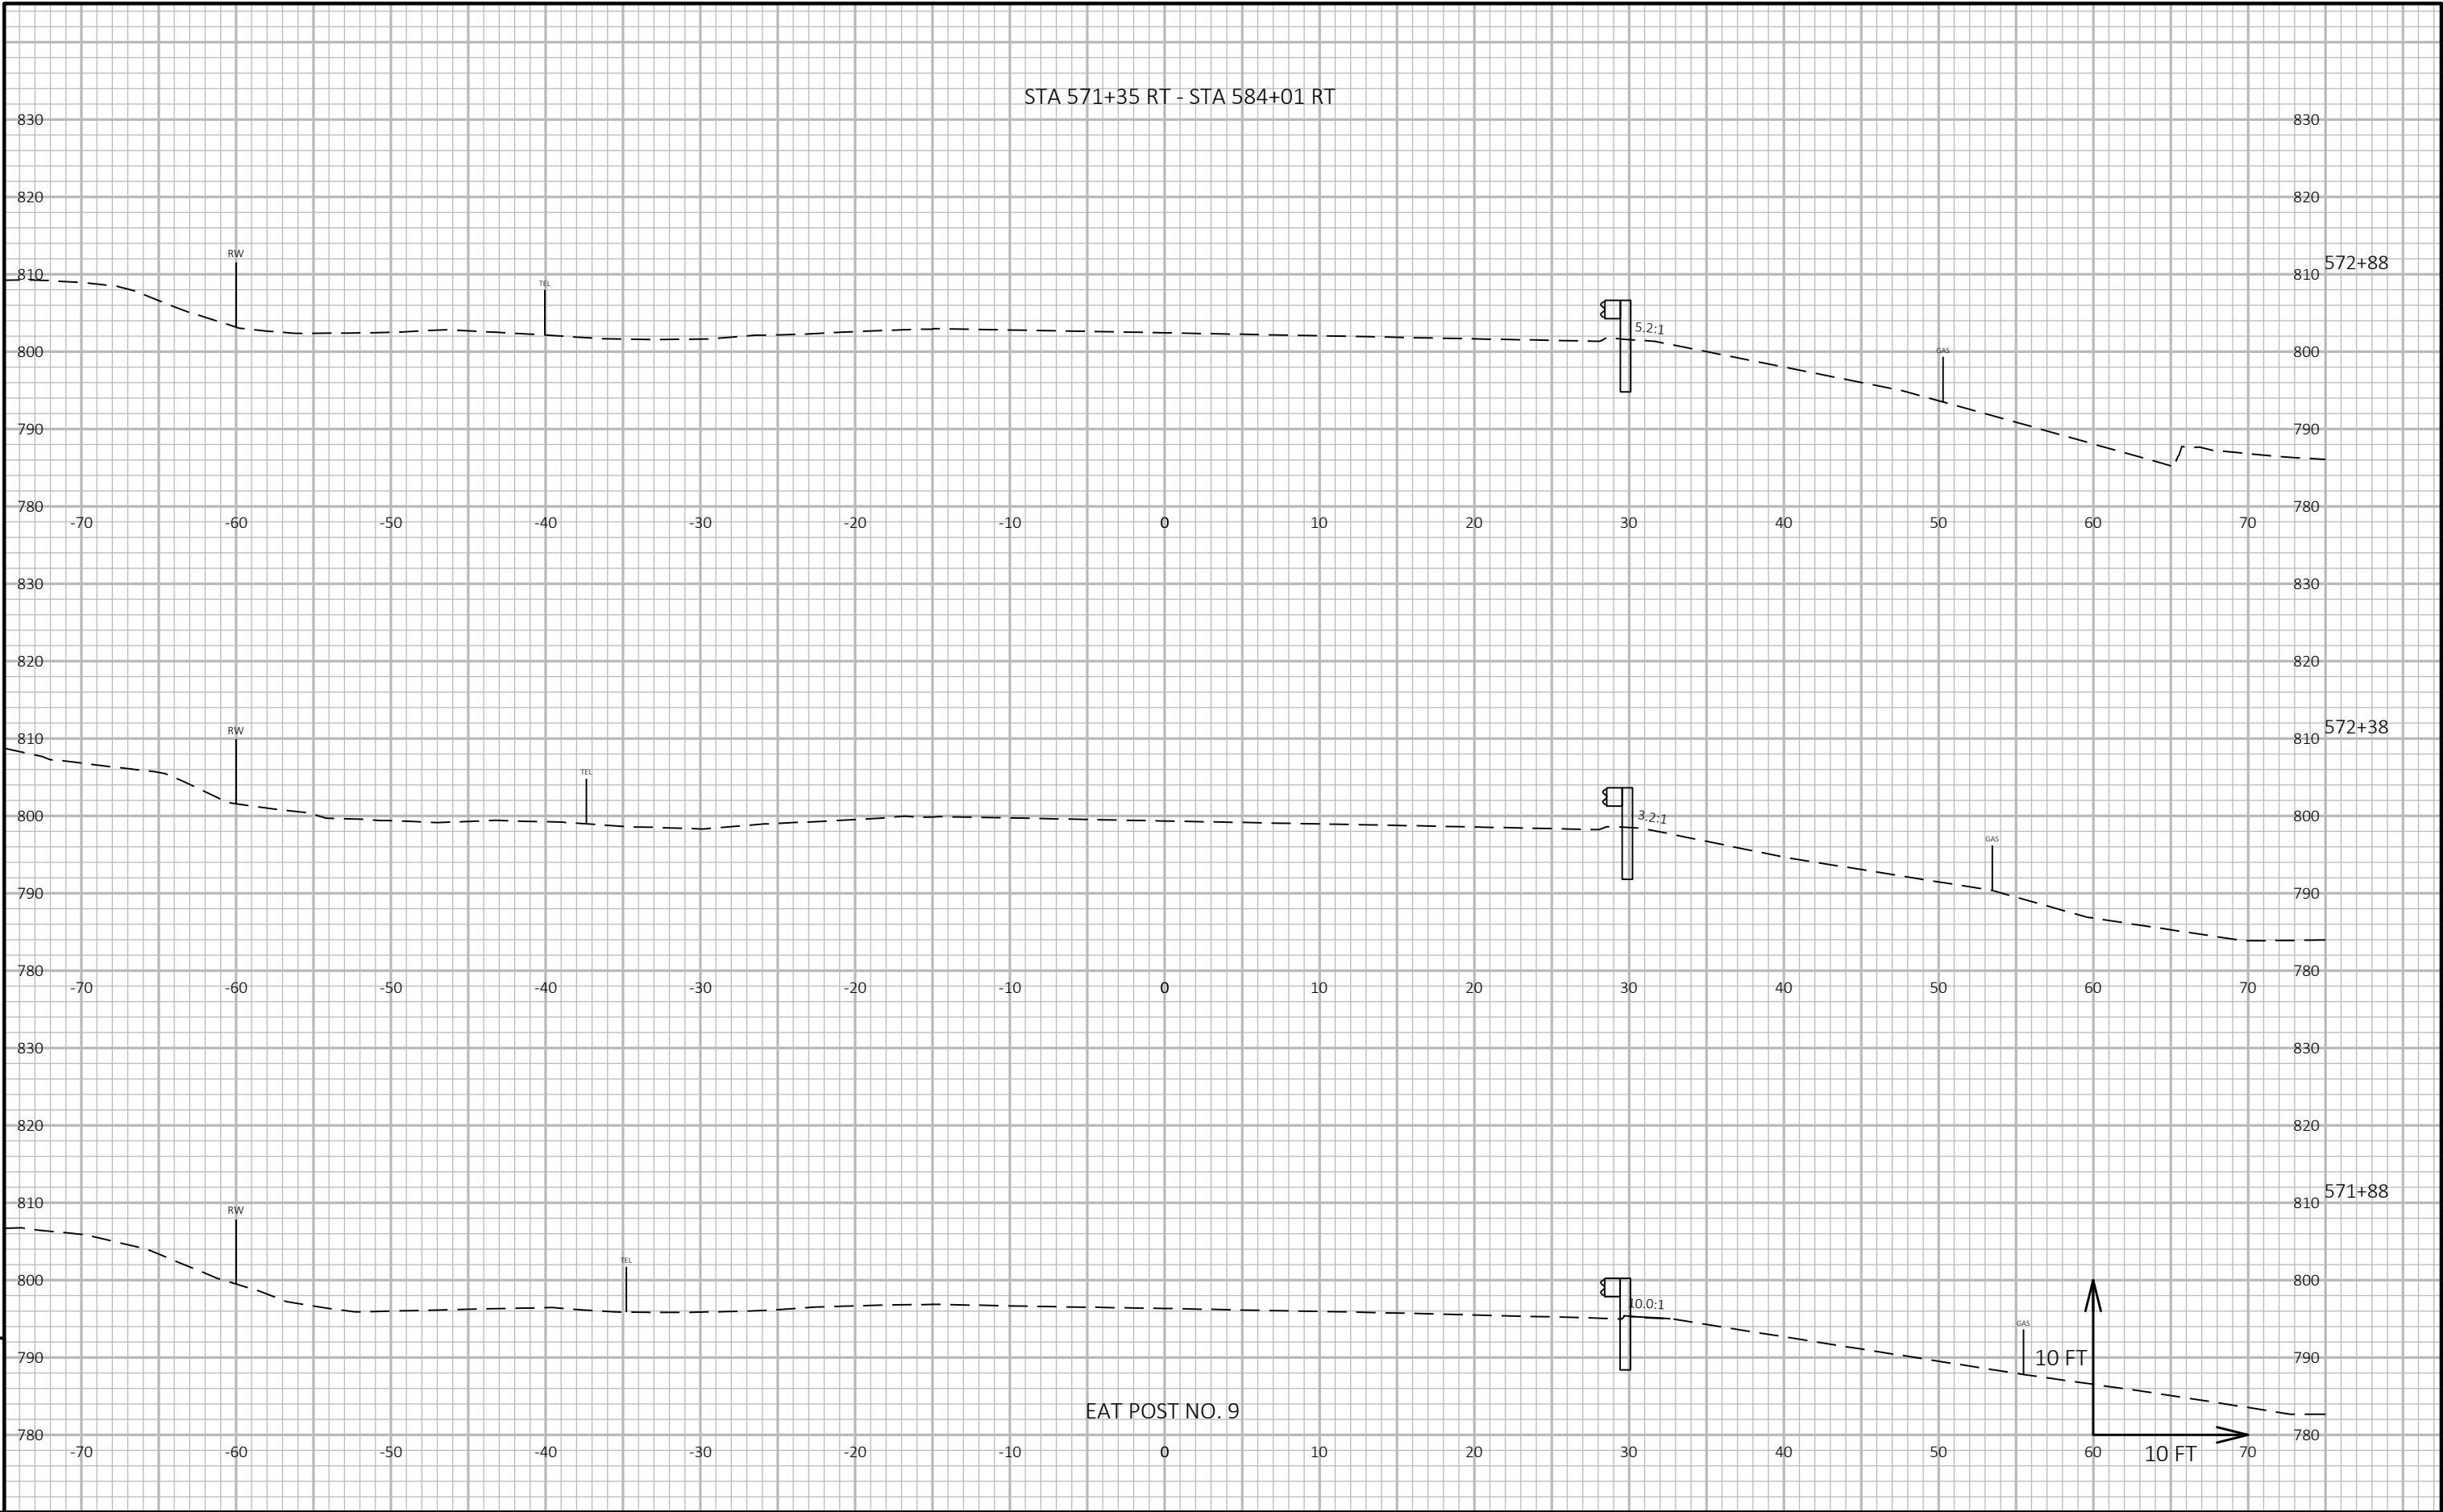


PROJECT NO: 5540-00-60	HWY: STH 27	COUNTY: CRAWFORD	CROSS SECTIONS: CROSS SECTIONS	SHEET E
------------------------	-------------	------------------	--------------------------------	---------

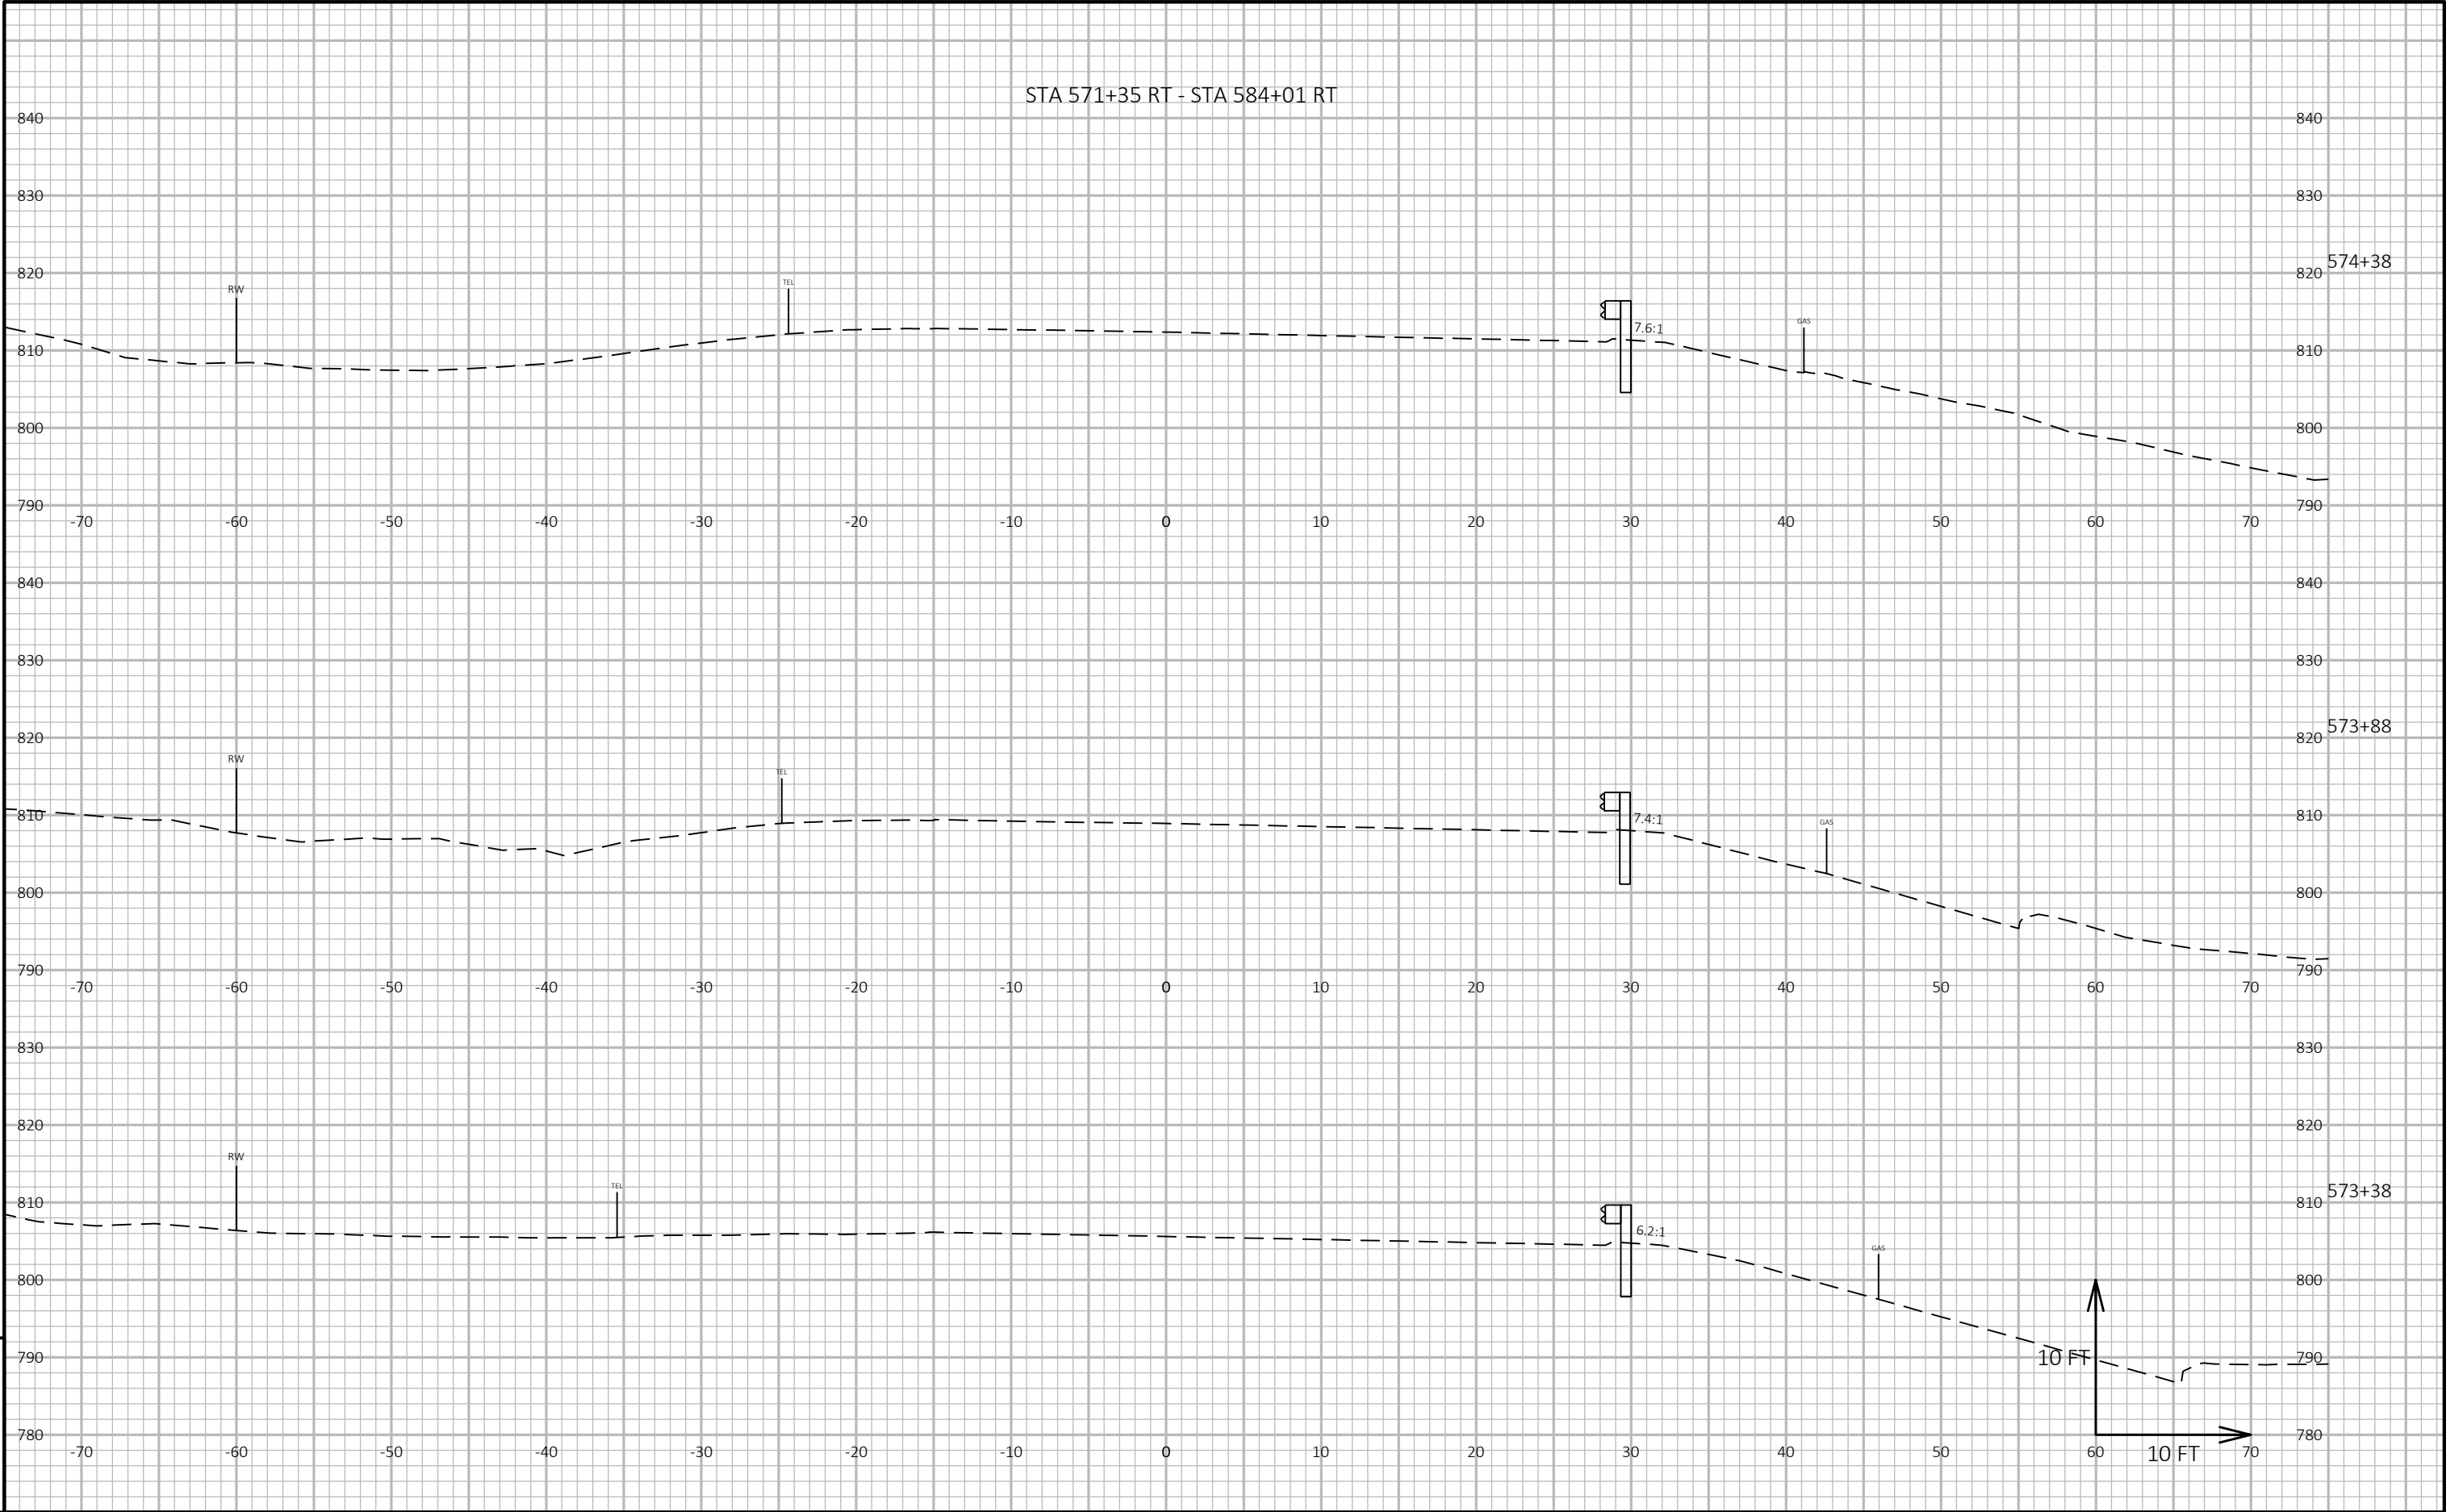

PROJECT NO: 5540-00-60	HWY: STH 27	COUNTY: CRAWFORD	CROSS SECTIONS: CROSS SECTIONS	SHEET E
------------------------	-------------	------------------	--------------------------------	---------

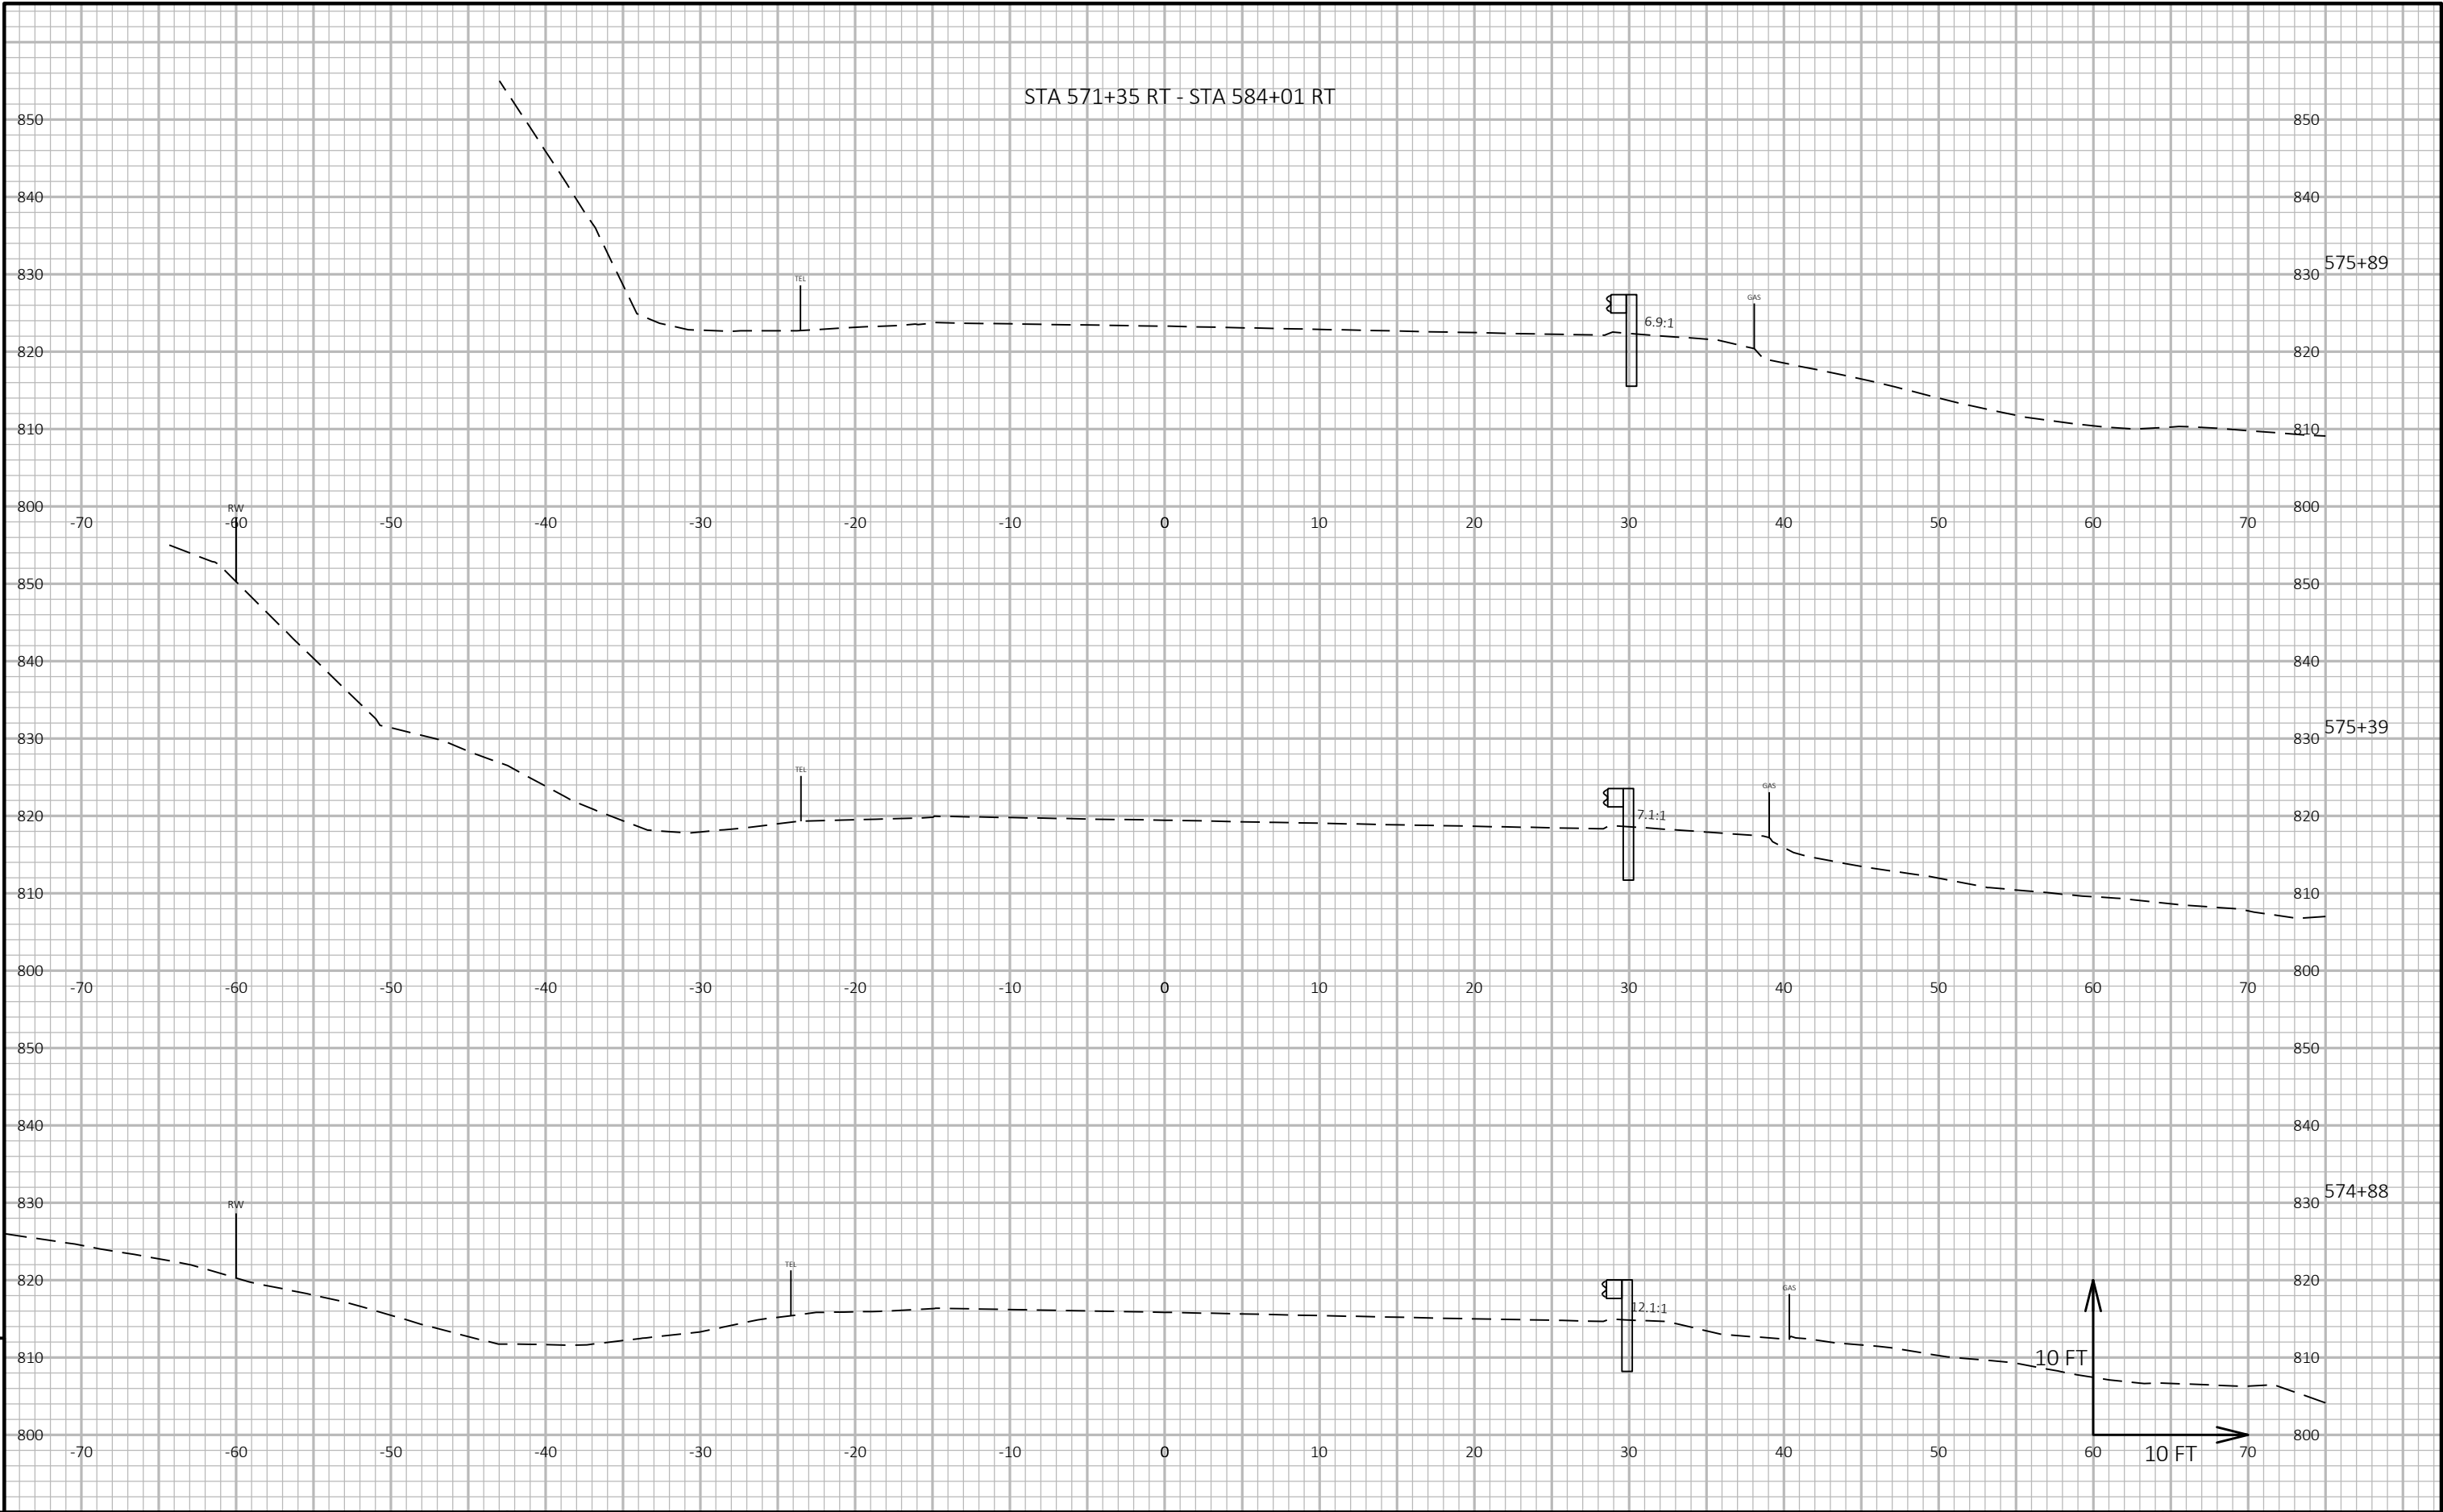


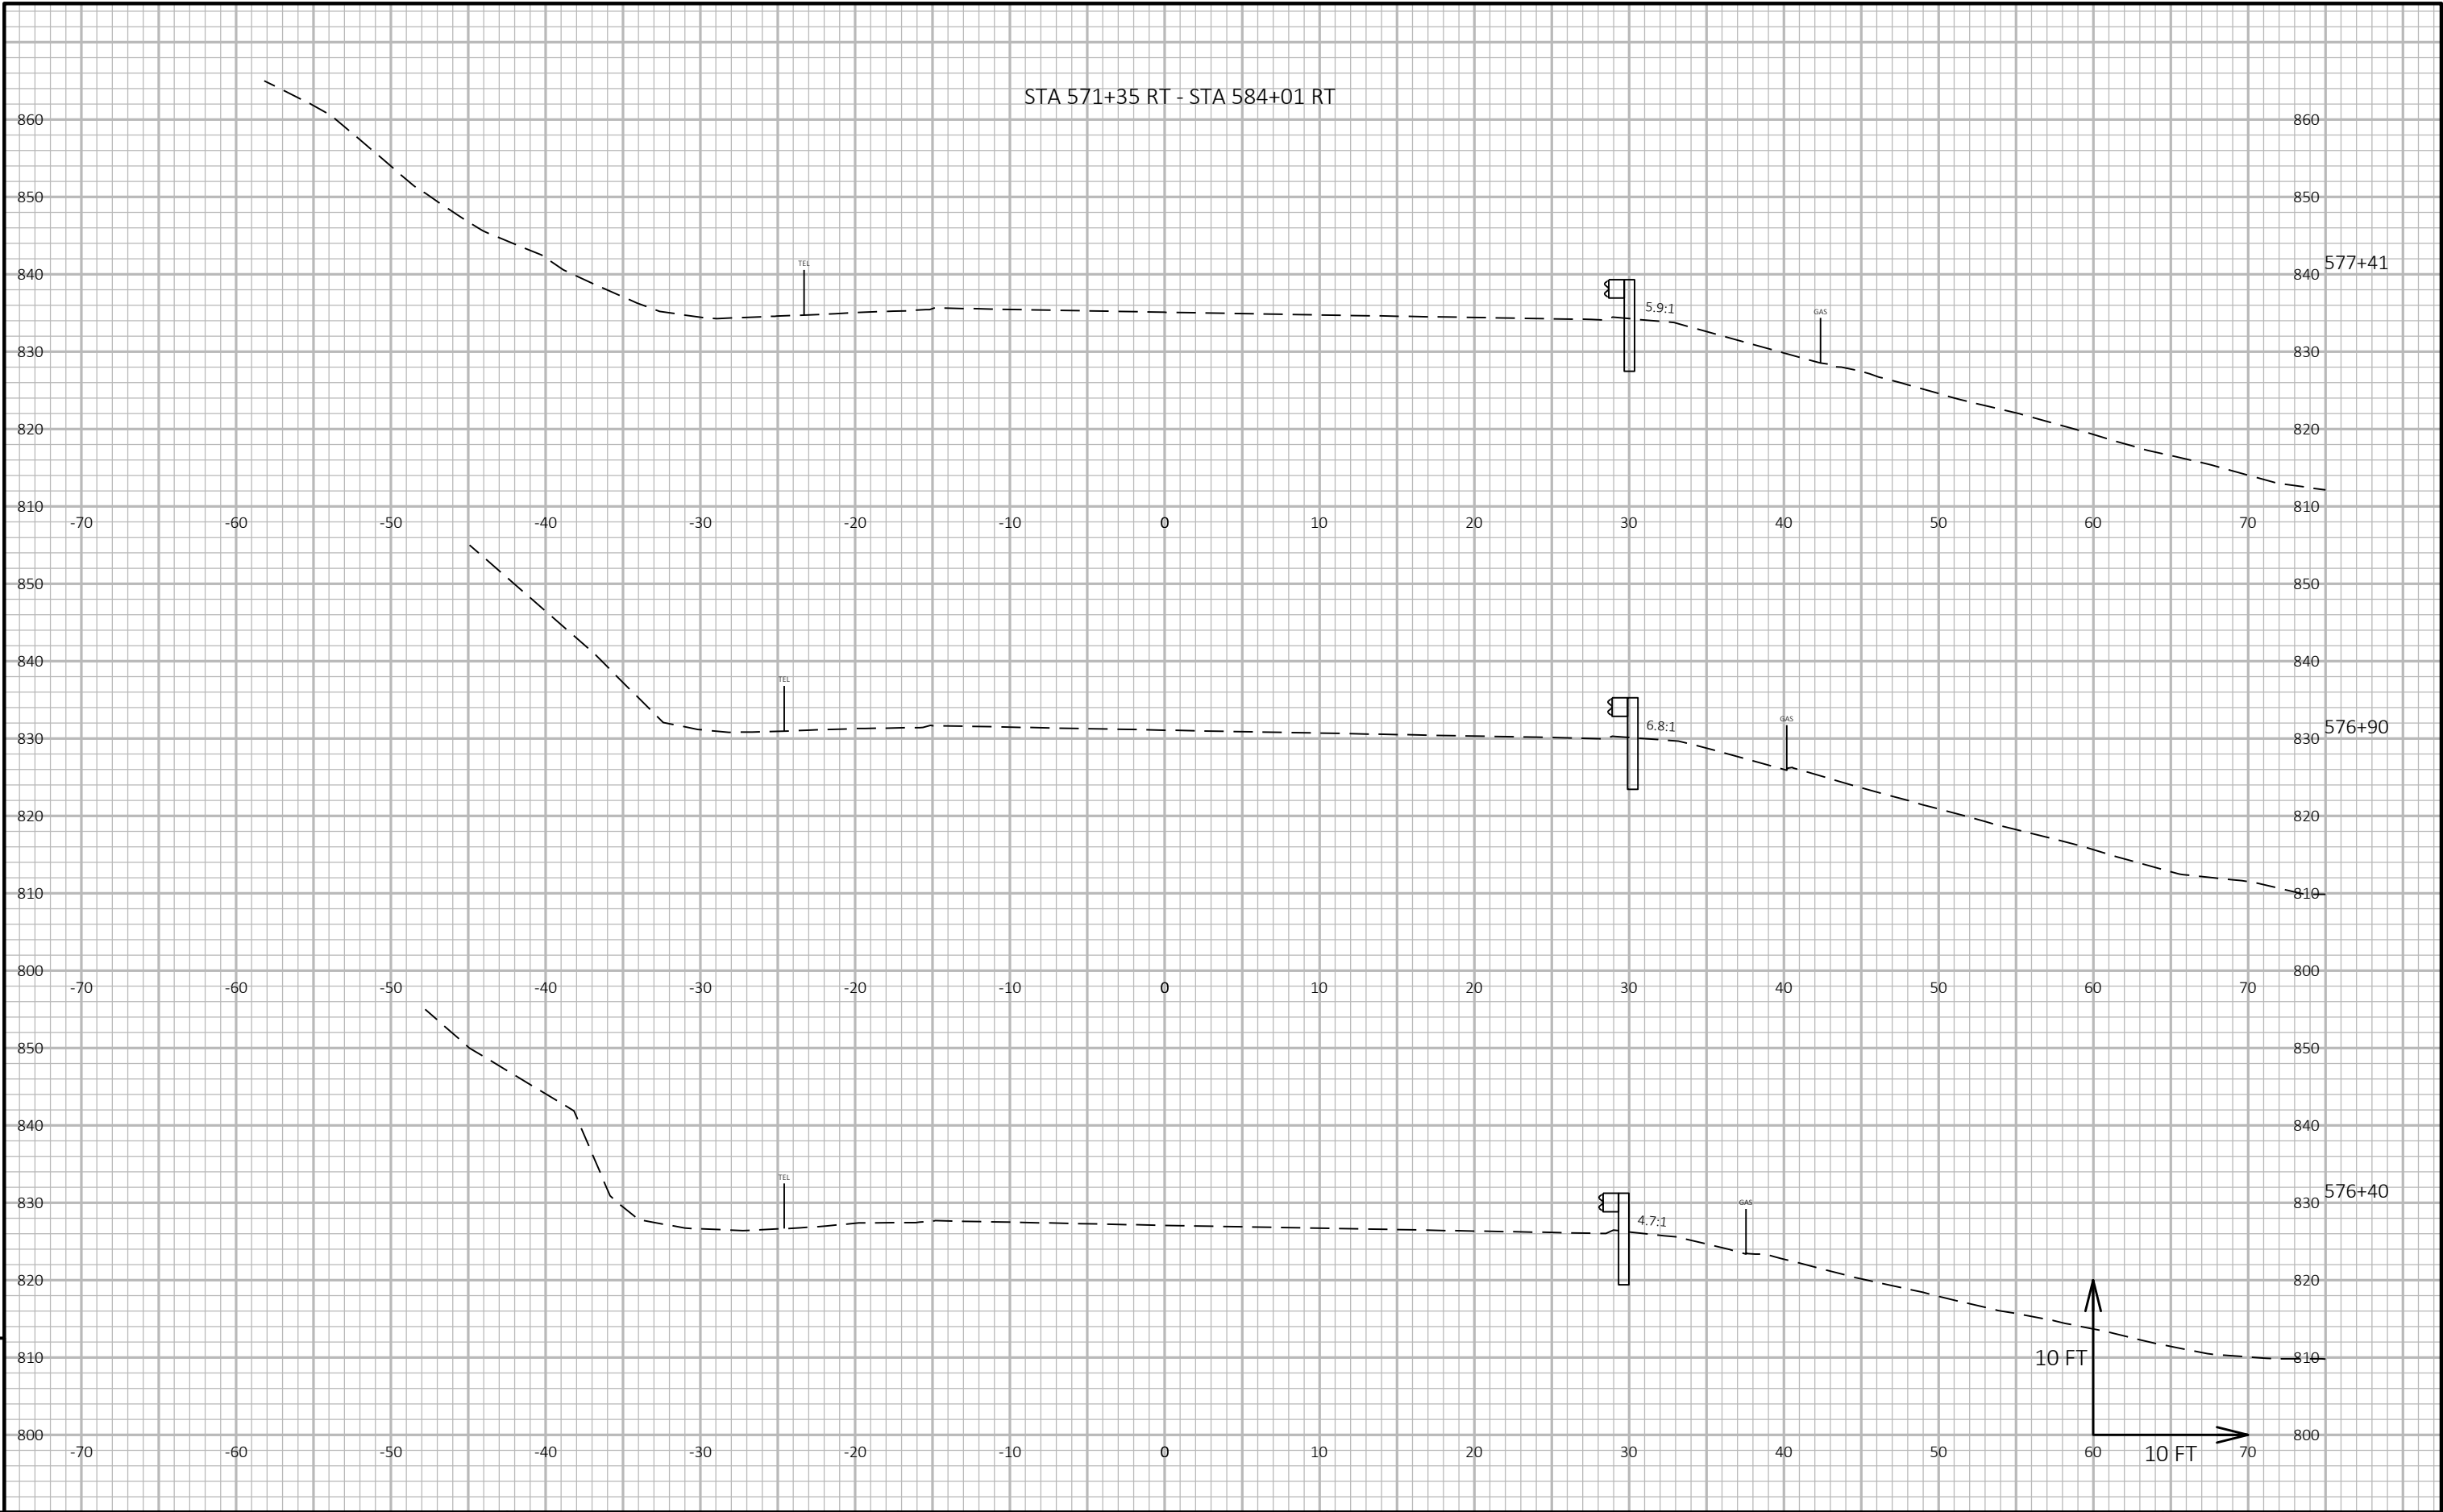

9

9


PROJECT NO: 5540-00-60	HWY: STH 27	COUNTY: CRAWFORD	CROSS SECTIONS: CROSS SECTIONS	SHEET E
------------------------	-------------	------------------	--------------------------------	---------

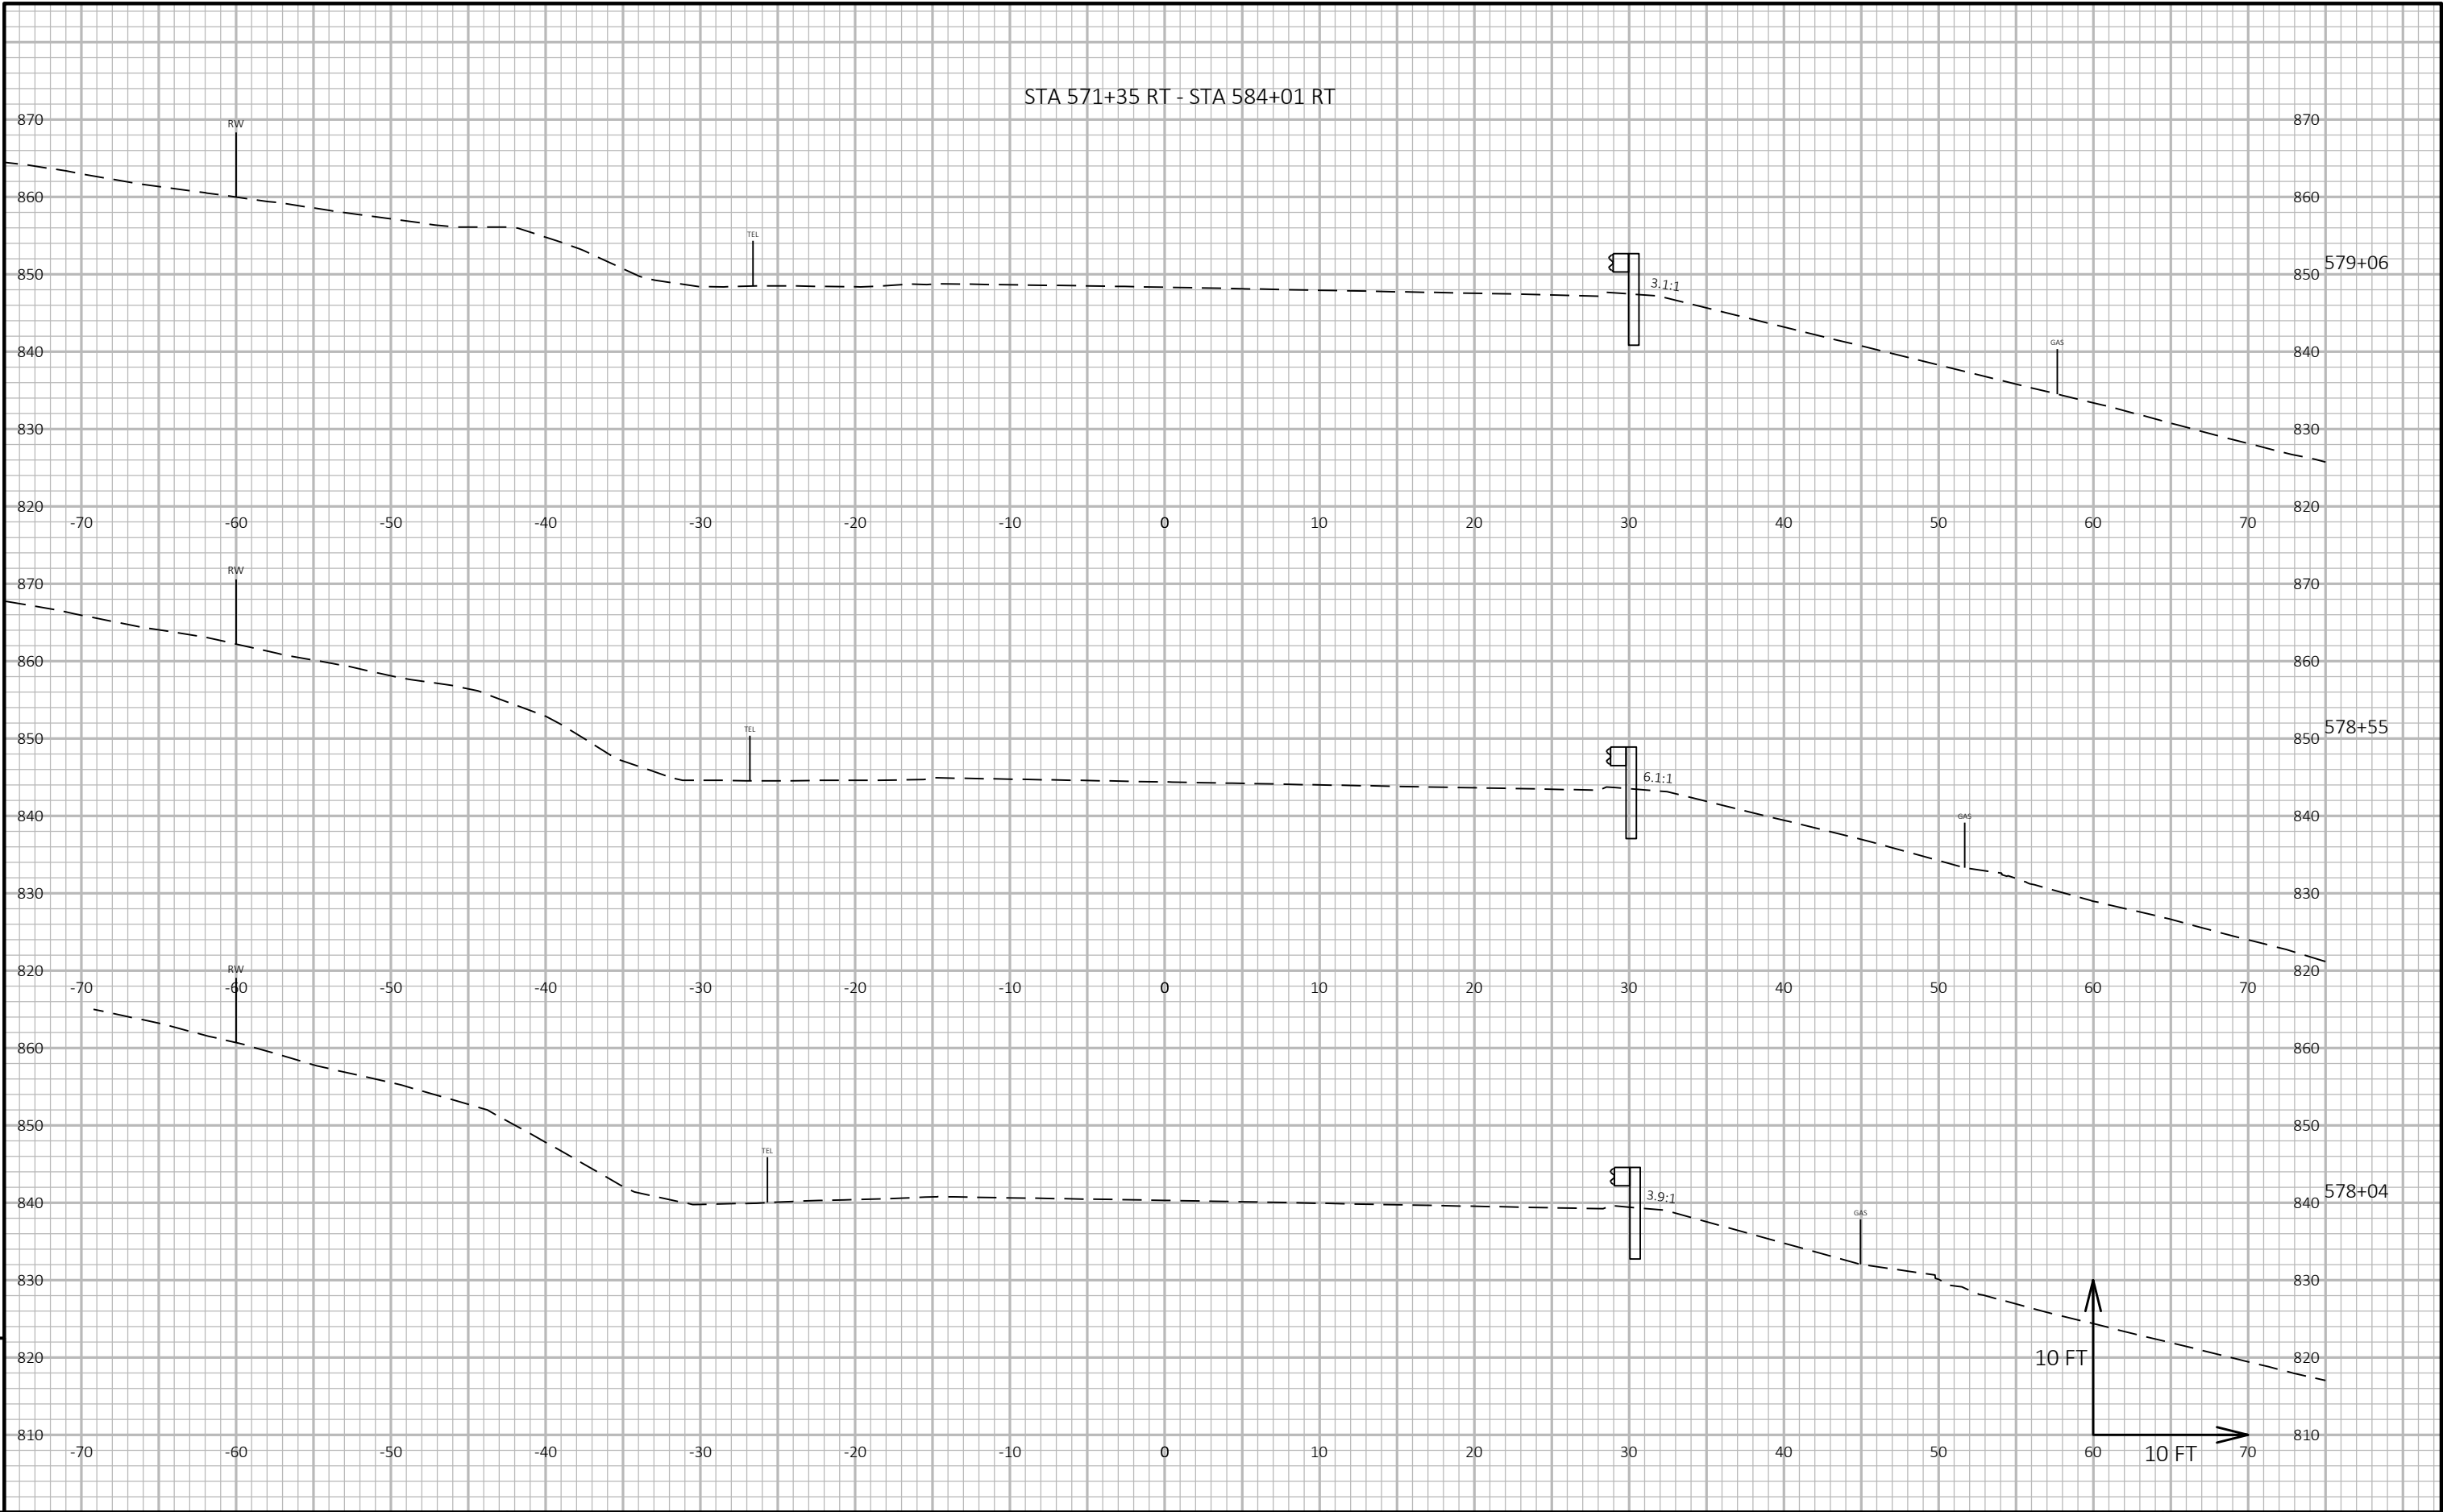


9

9

PROJECT NO: 5540-00-60	HWY: STH 27	COUNTY: CRAWFORD	CROSS SECTIONS: CROSS SECTIONS	SHEET E
------------------------	-------------	------------------	--------------------------------	---------

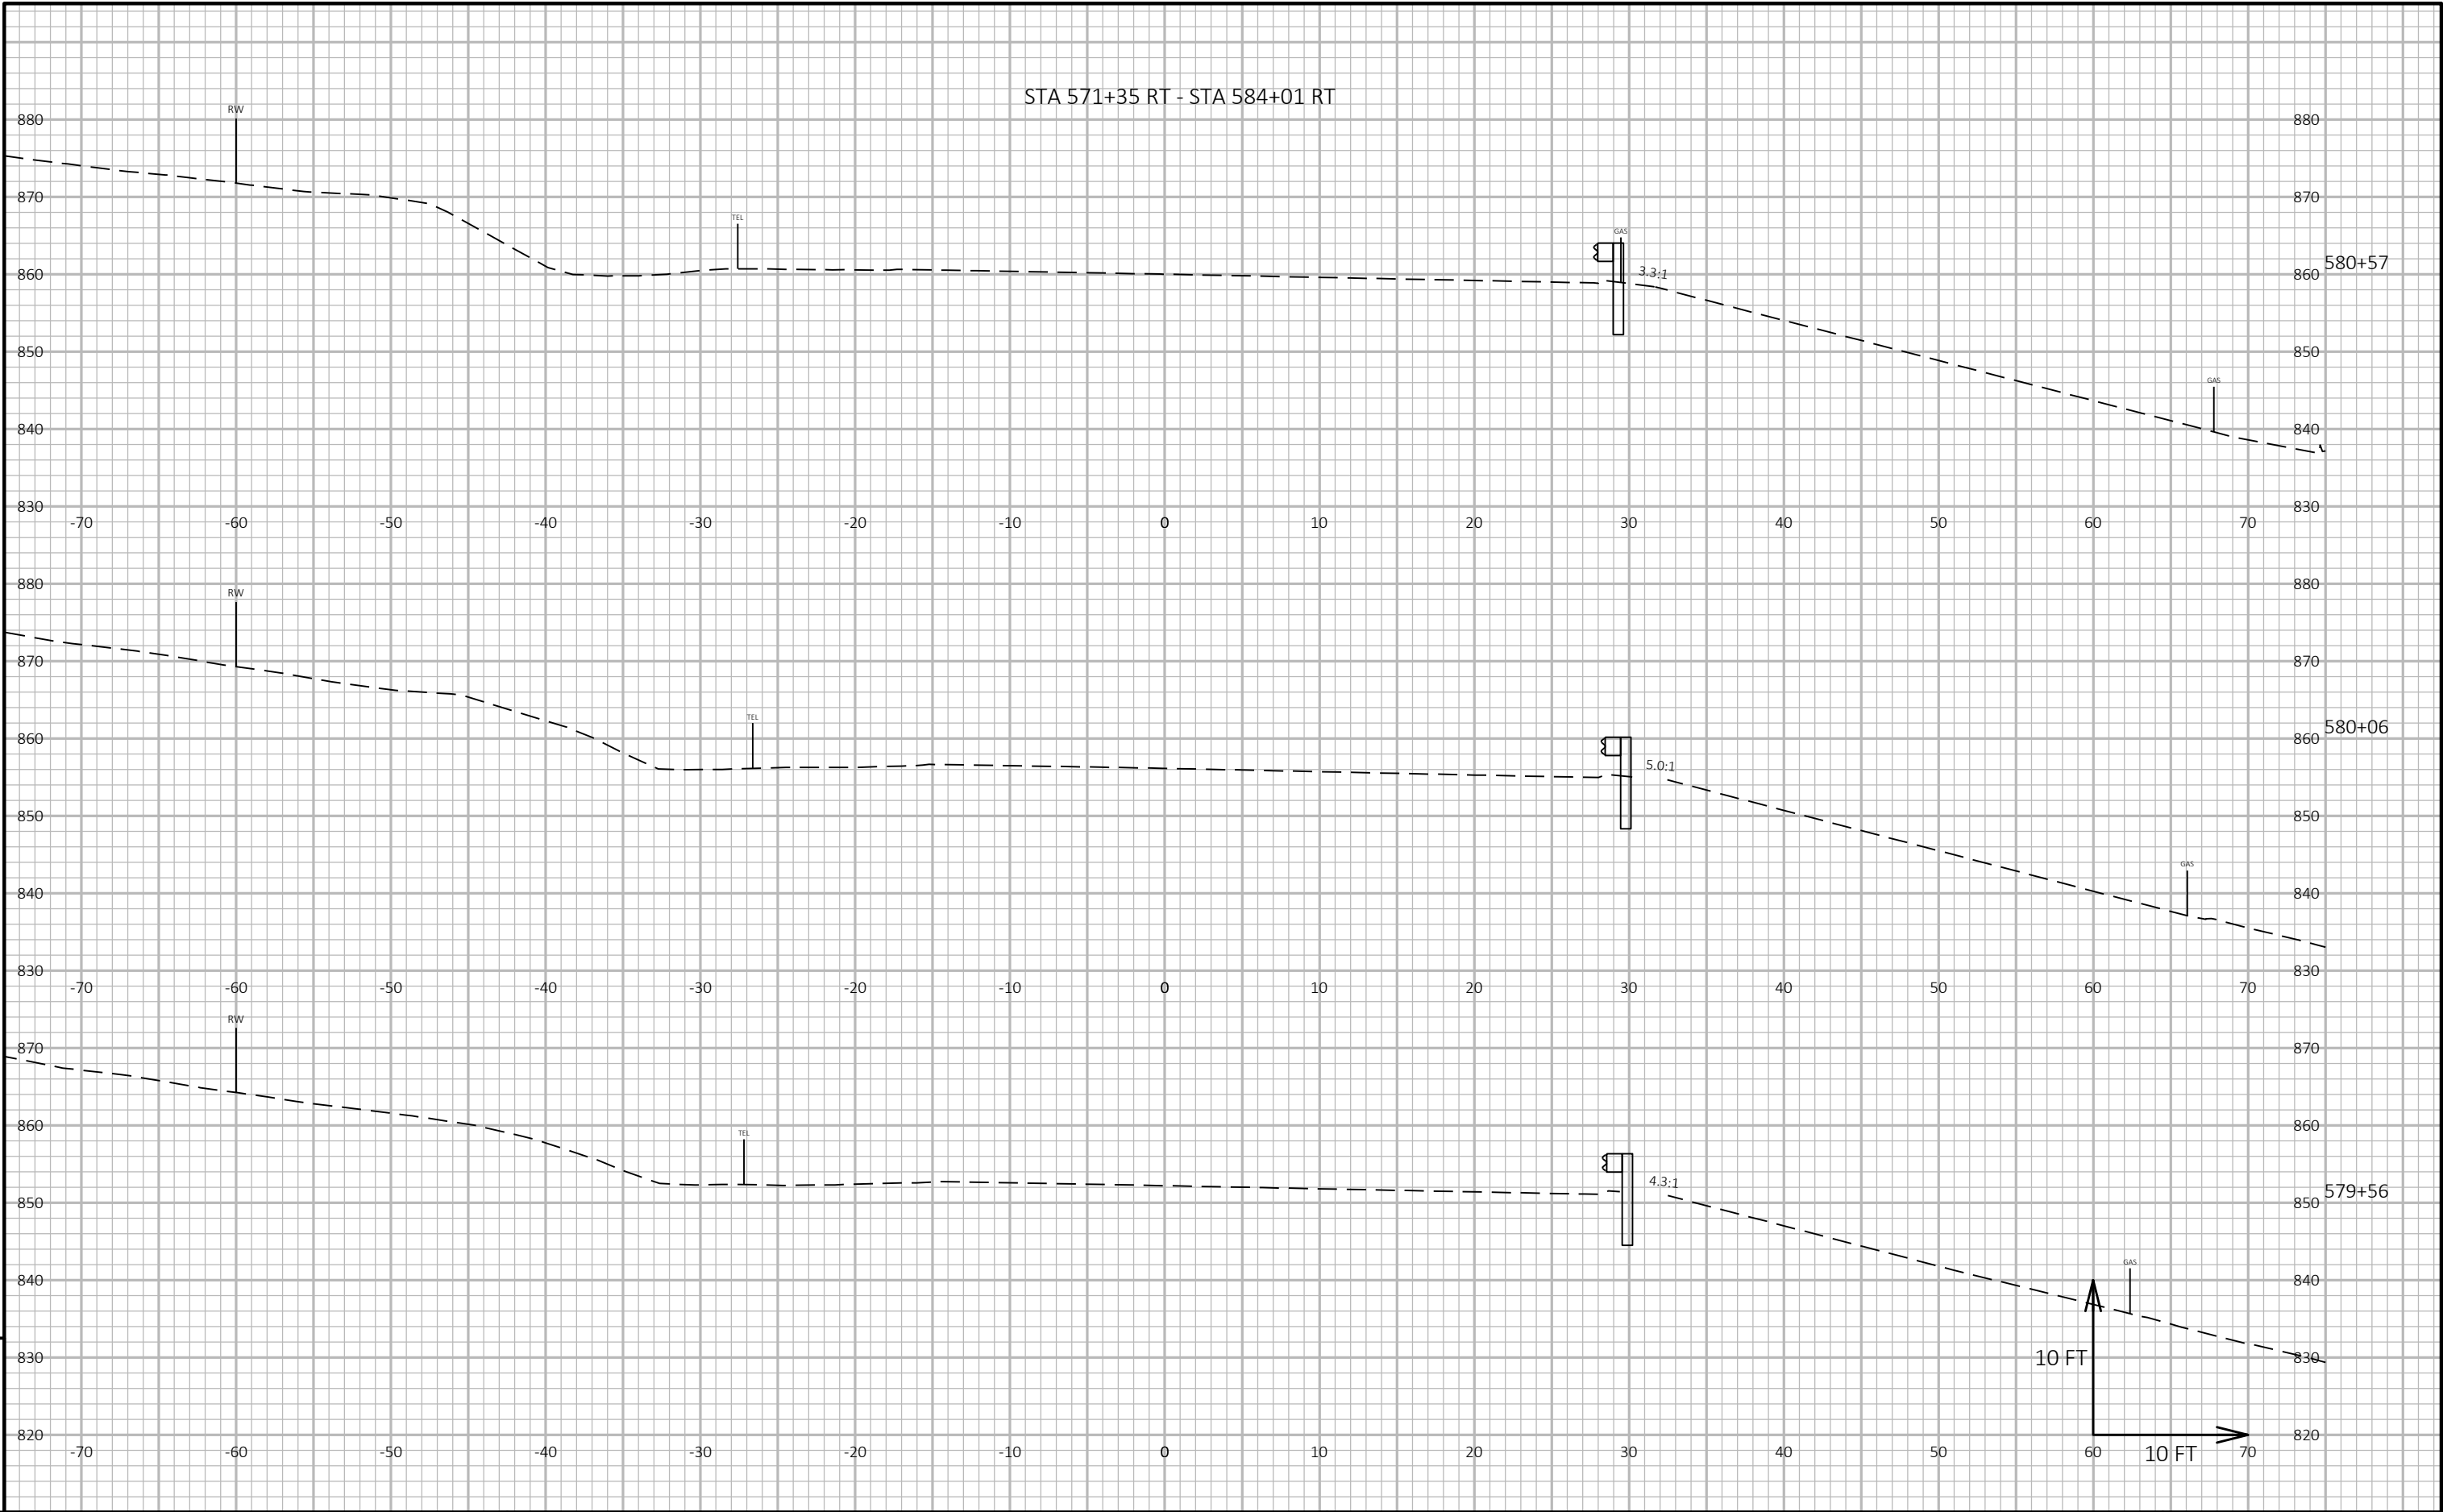



PROJECT NO: 5540-00-60	HWY: STH 27	COUNTY: CRAWFORD	CROSS SECTIONS: CROSS SECTIONS	SHEET E
------------------------	-------------	------------------	--------------------------------	---------

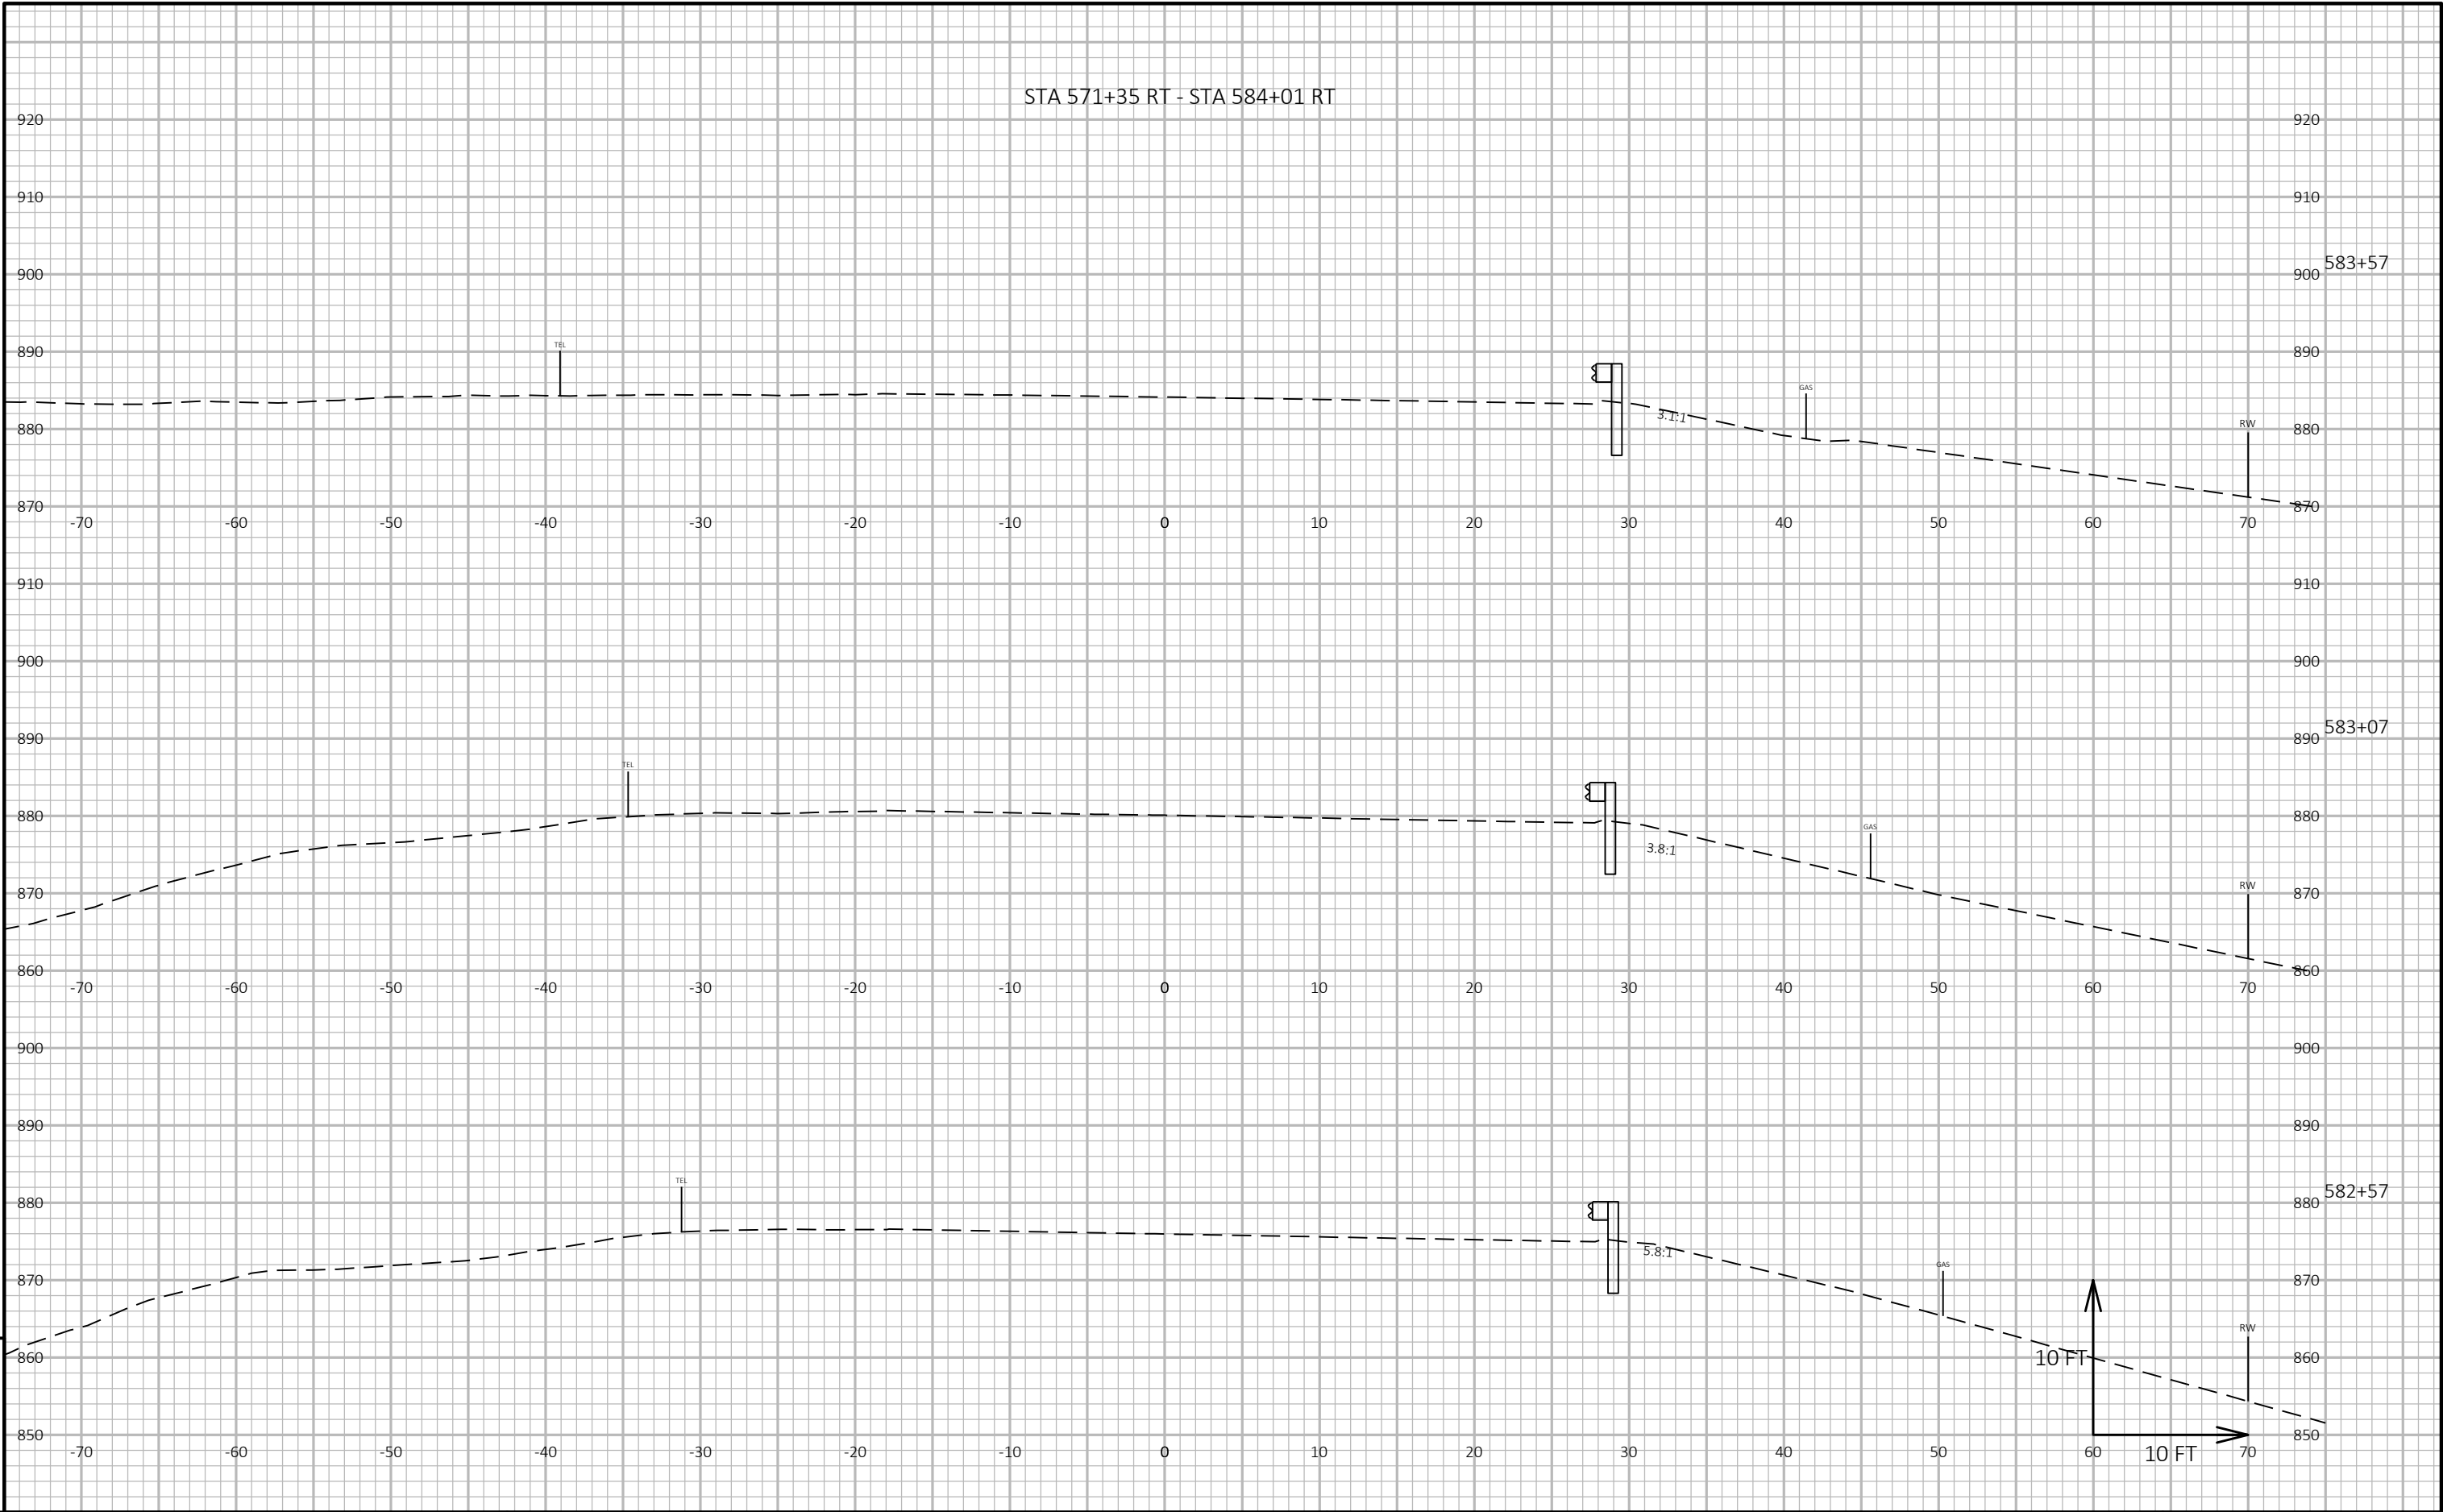


PROJECT NO: 5540-00-60	HWY: STH 27	COUNTY: CRAWFORD	CROSS SECTIONS: CROSS SECTIONS	SHEET E
------------------------	-------------	------------------	--------------------------------	---------

STA 571+35 RT - STA 584+01 RT

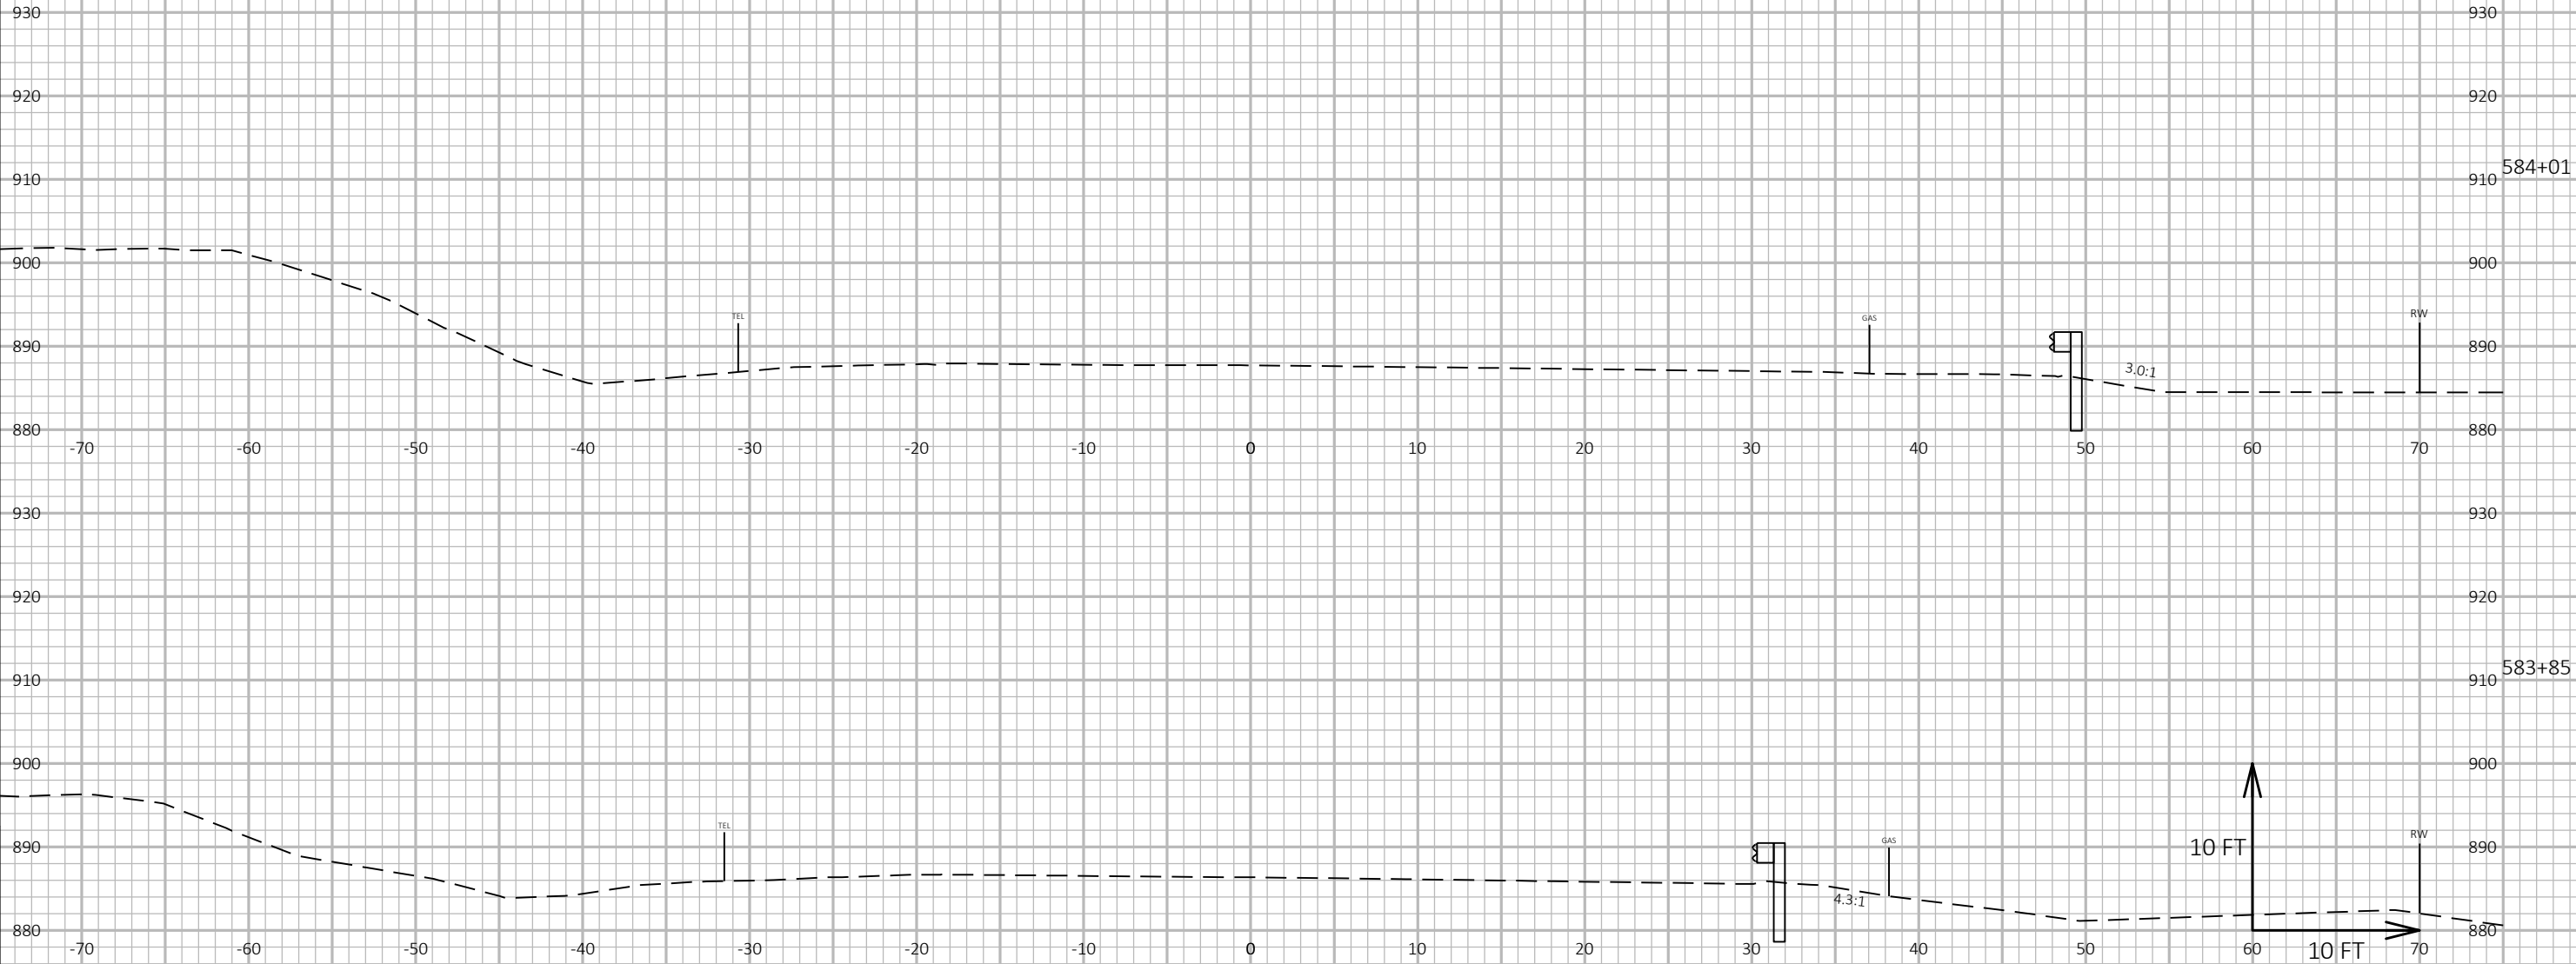

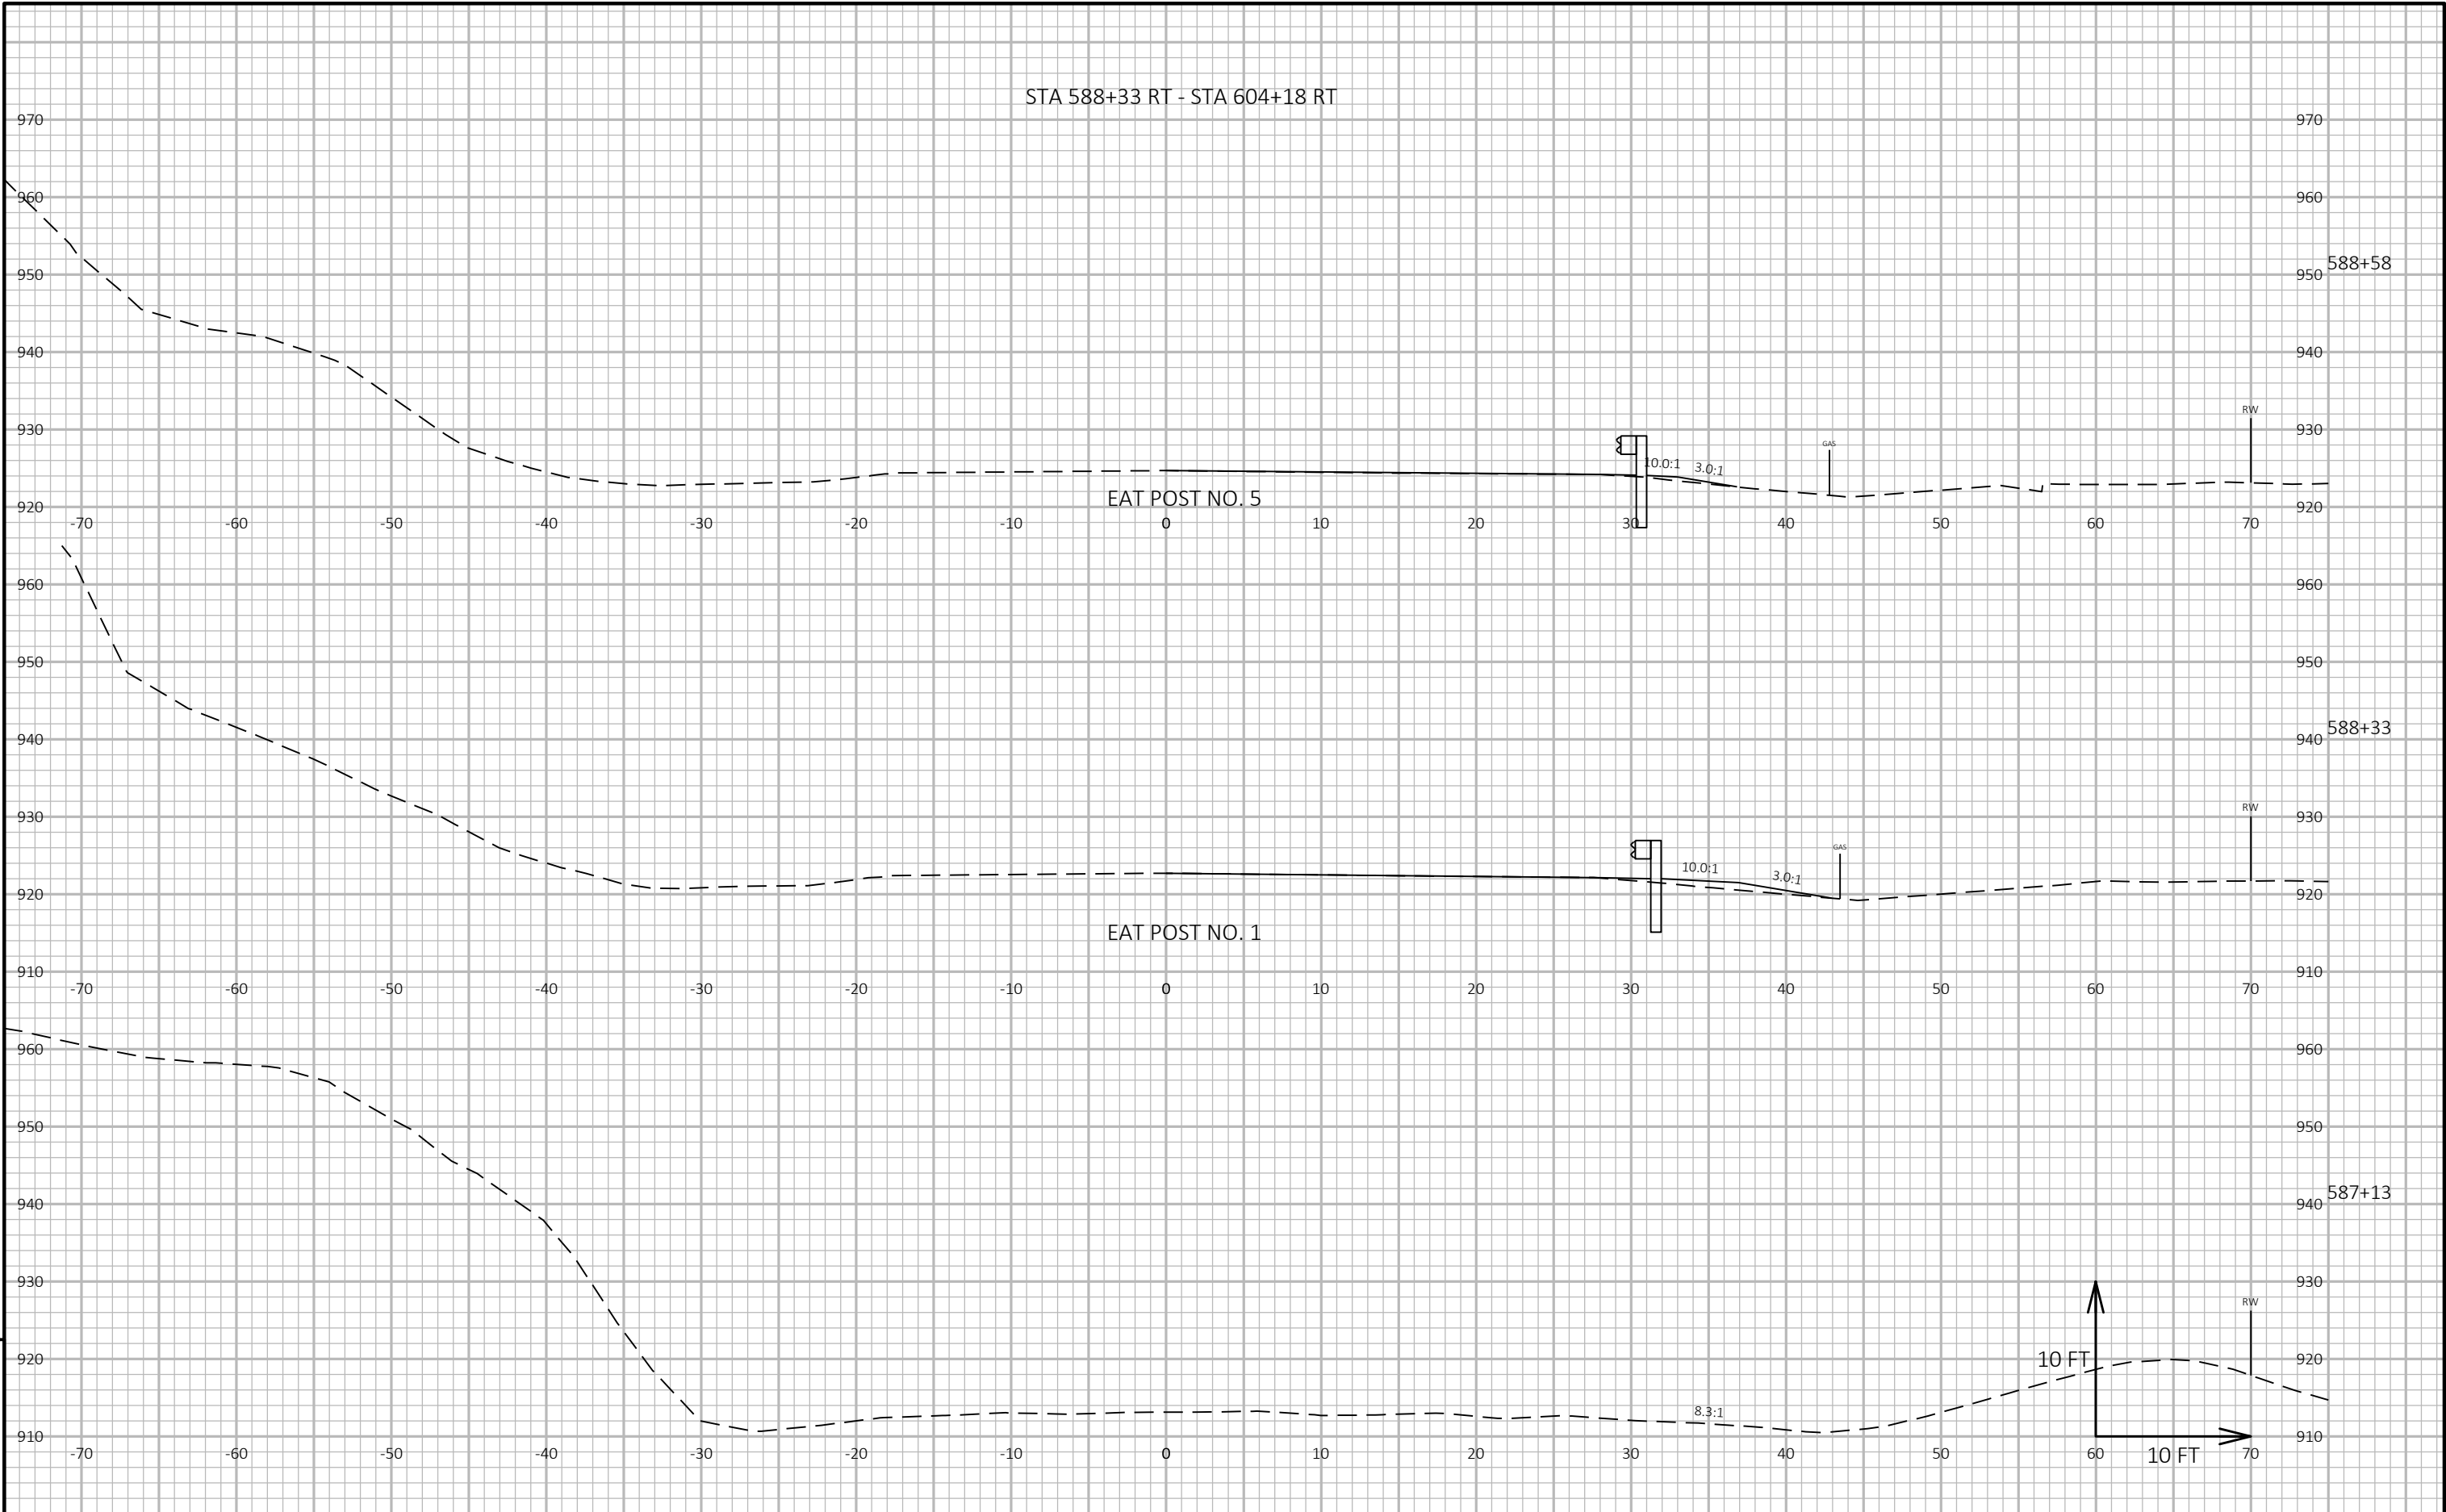


PROJECT NO: 5540-00-60	HWY: STH 27	COUNTY: CRAWFORD	CROSS SECTIONS: CROSS SECTIONS	SHEET E
------------------------	-------------	------------------	--------------------------------	---------

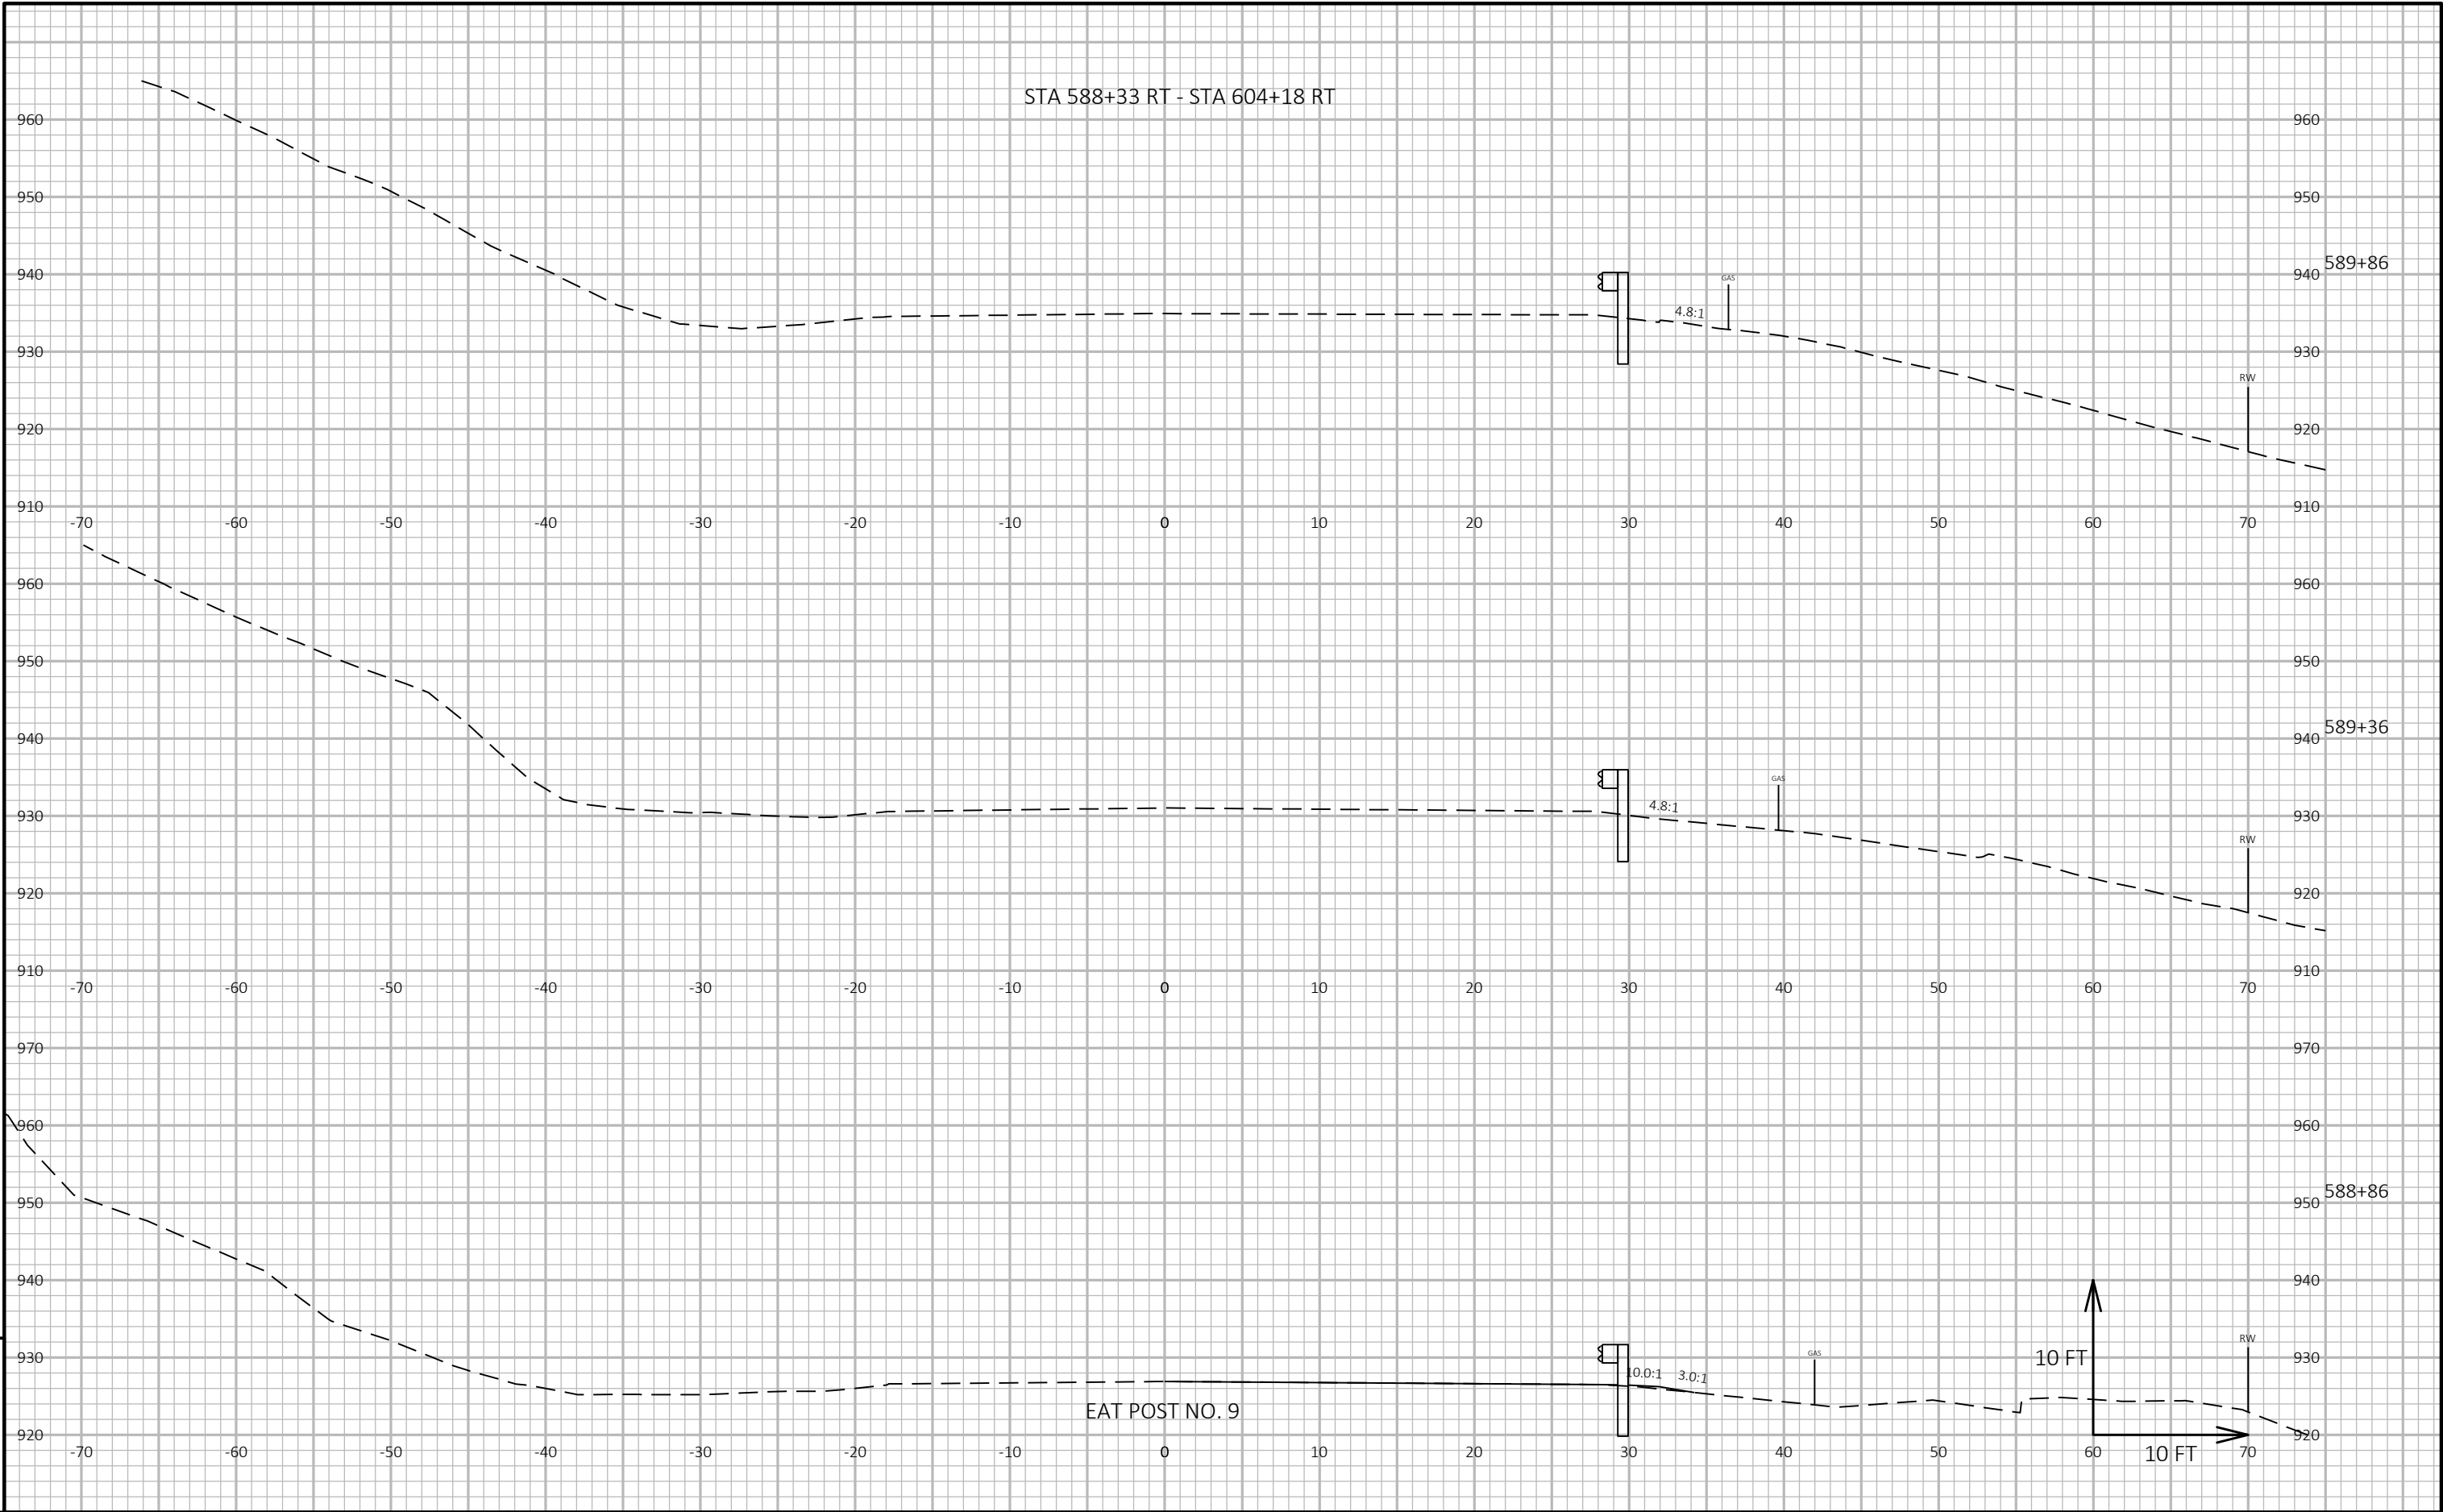


9

9


PROJECT NO: 5540-00-60	HWY: STH 27	COUNTY: CRAWFORD	CROSS SECTIONS: CROSS SECTIONS	SHEET E
------------------------	-------------	------------------	--------------------------------	---------

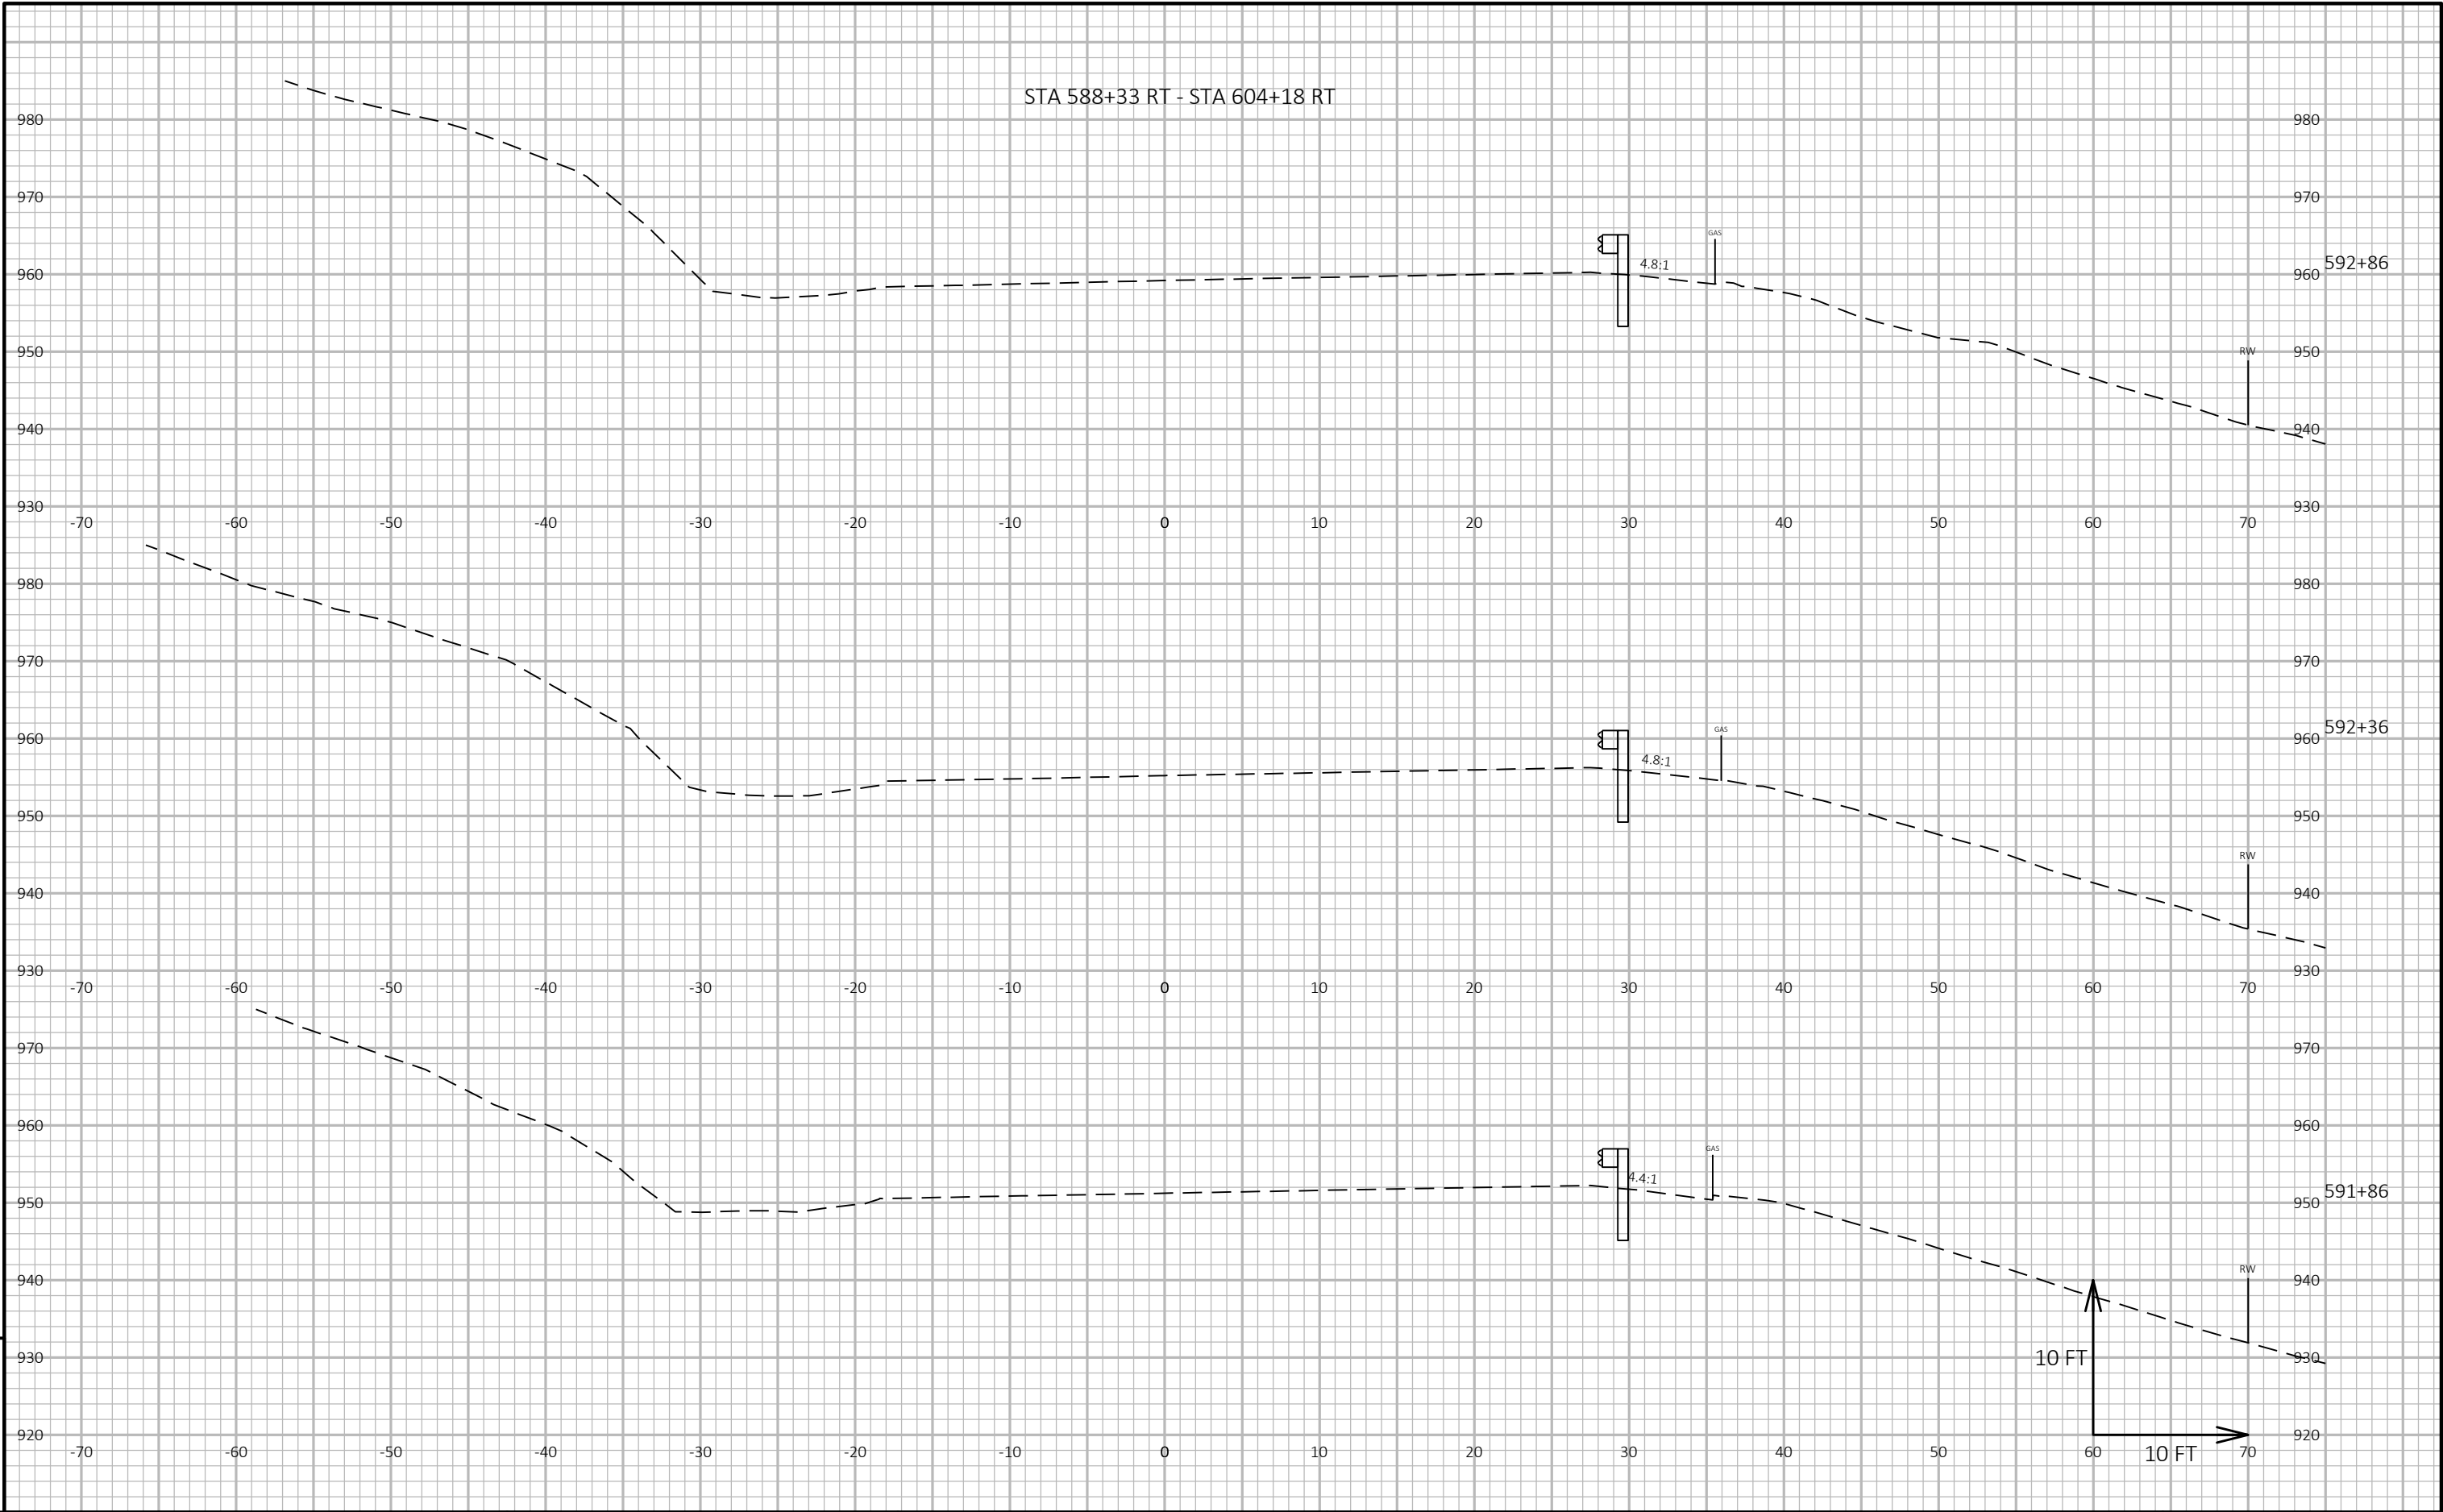

PROJECT NO: 5540-00-60	HWY: STH 27	COUNTY: CRAWFORD	CROSS SECTIONS: CROSS SECTIONS	SHEET E
------------------------	-------------	------------------	--------------------------------	---------

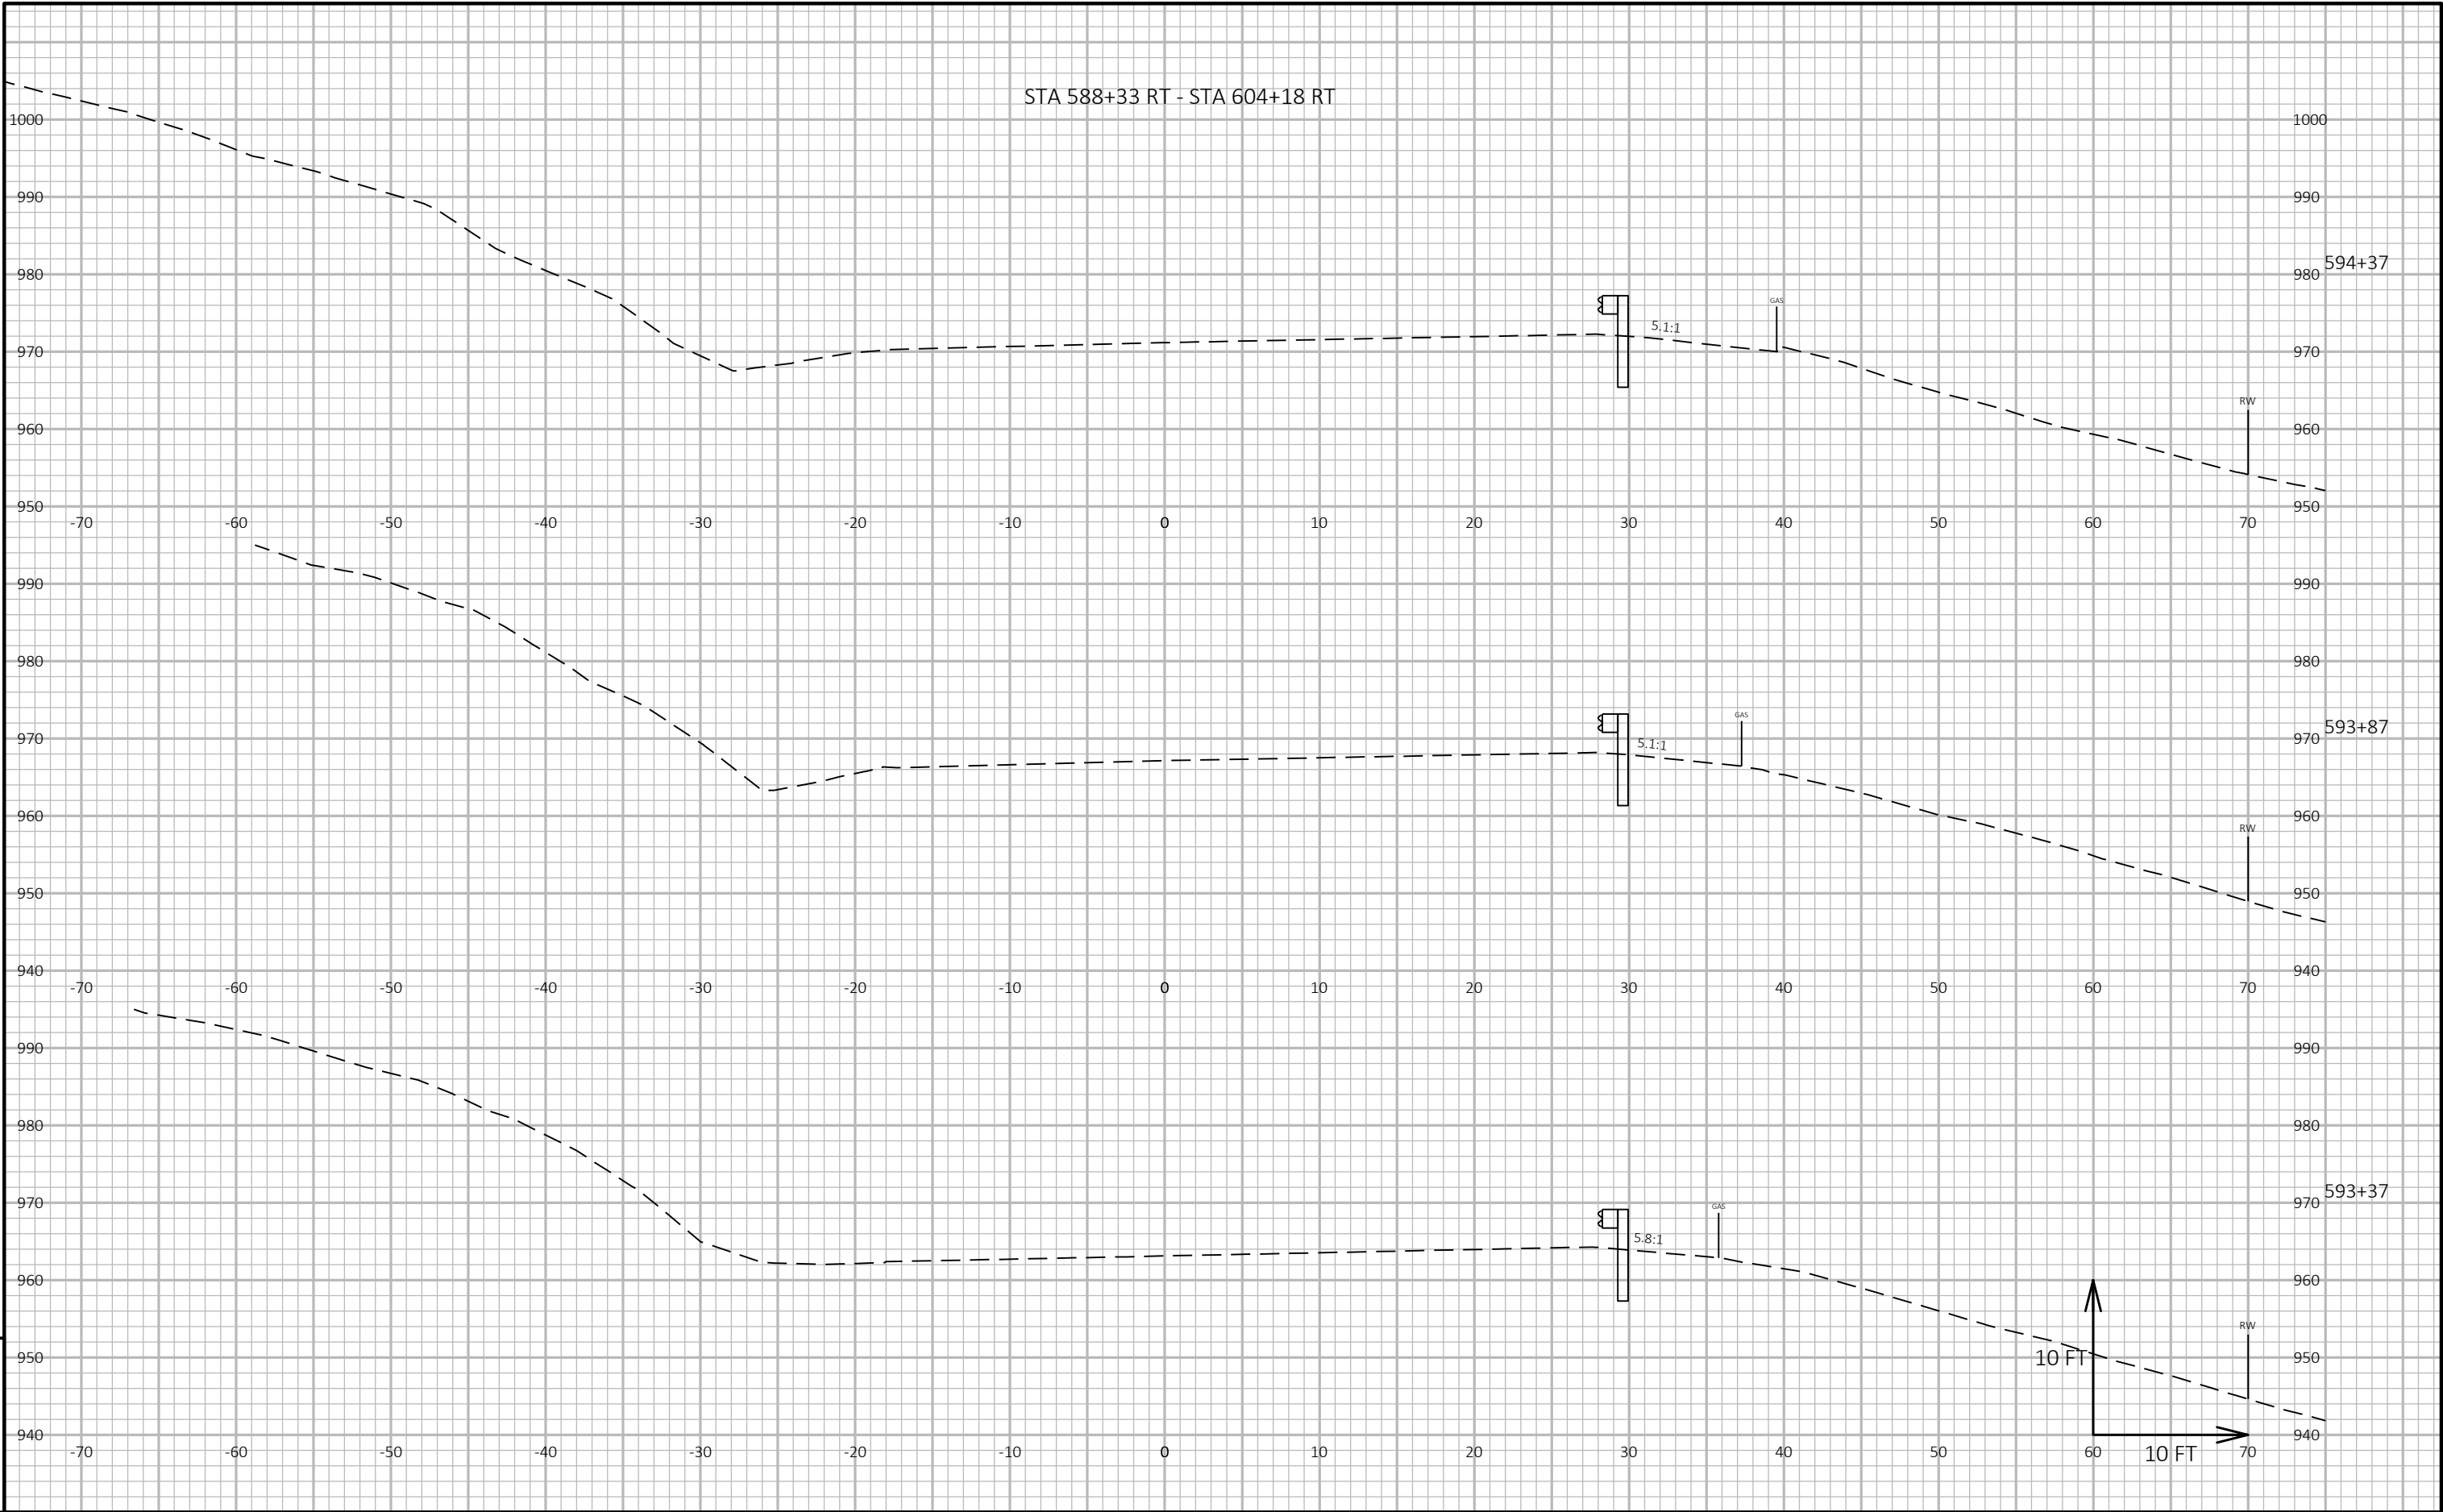


PROJECT NO: 5540-00-60	HWY: STH 27	COUNTY: CRAWFORD	CROSS SECTIONS: CROSS SECTIONS	SHEET E
------------------------	-------------	------------------	--------------------------------	---------

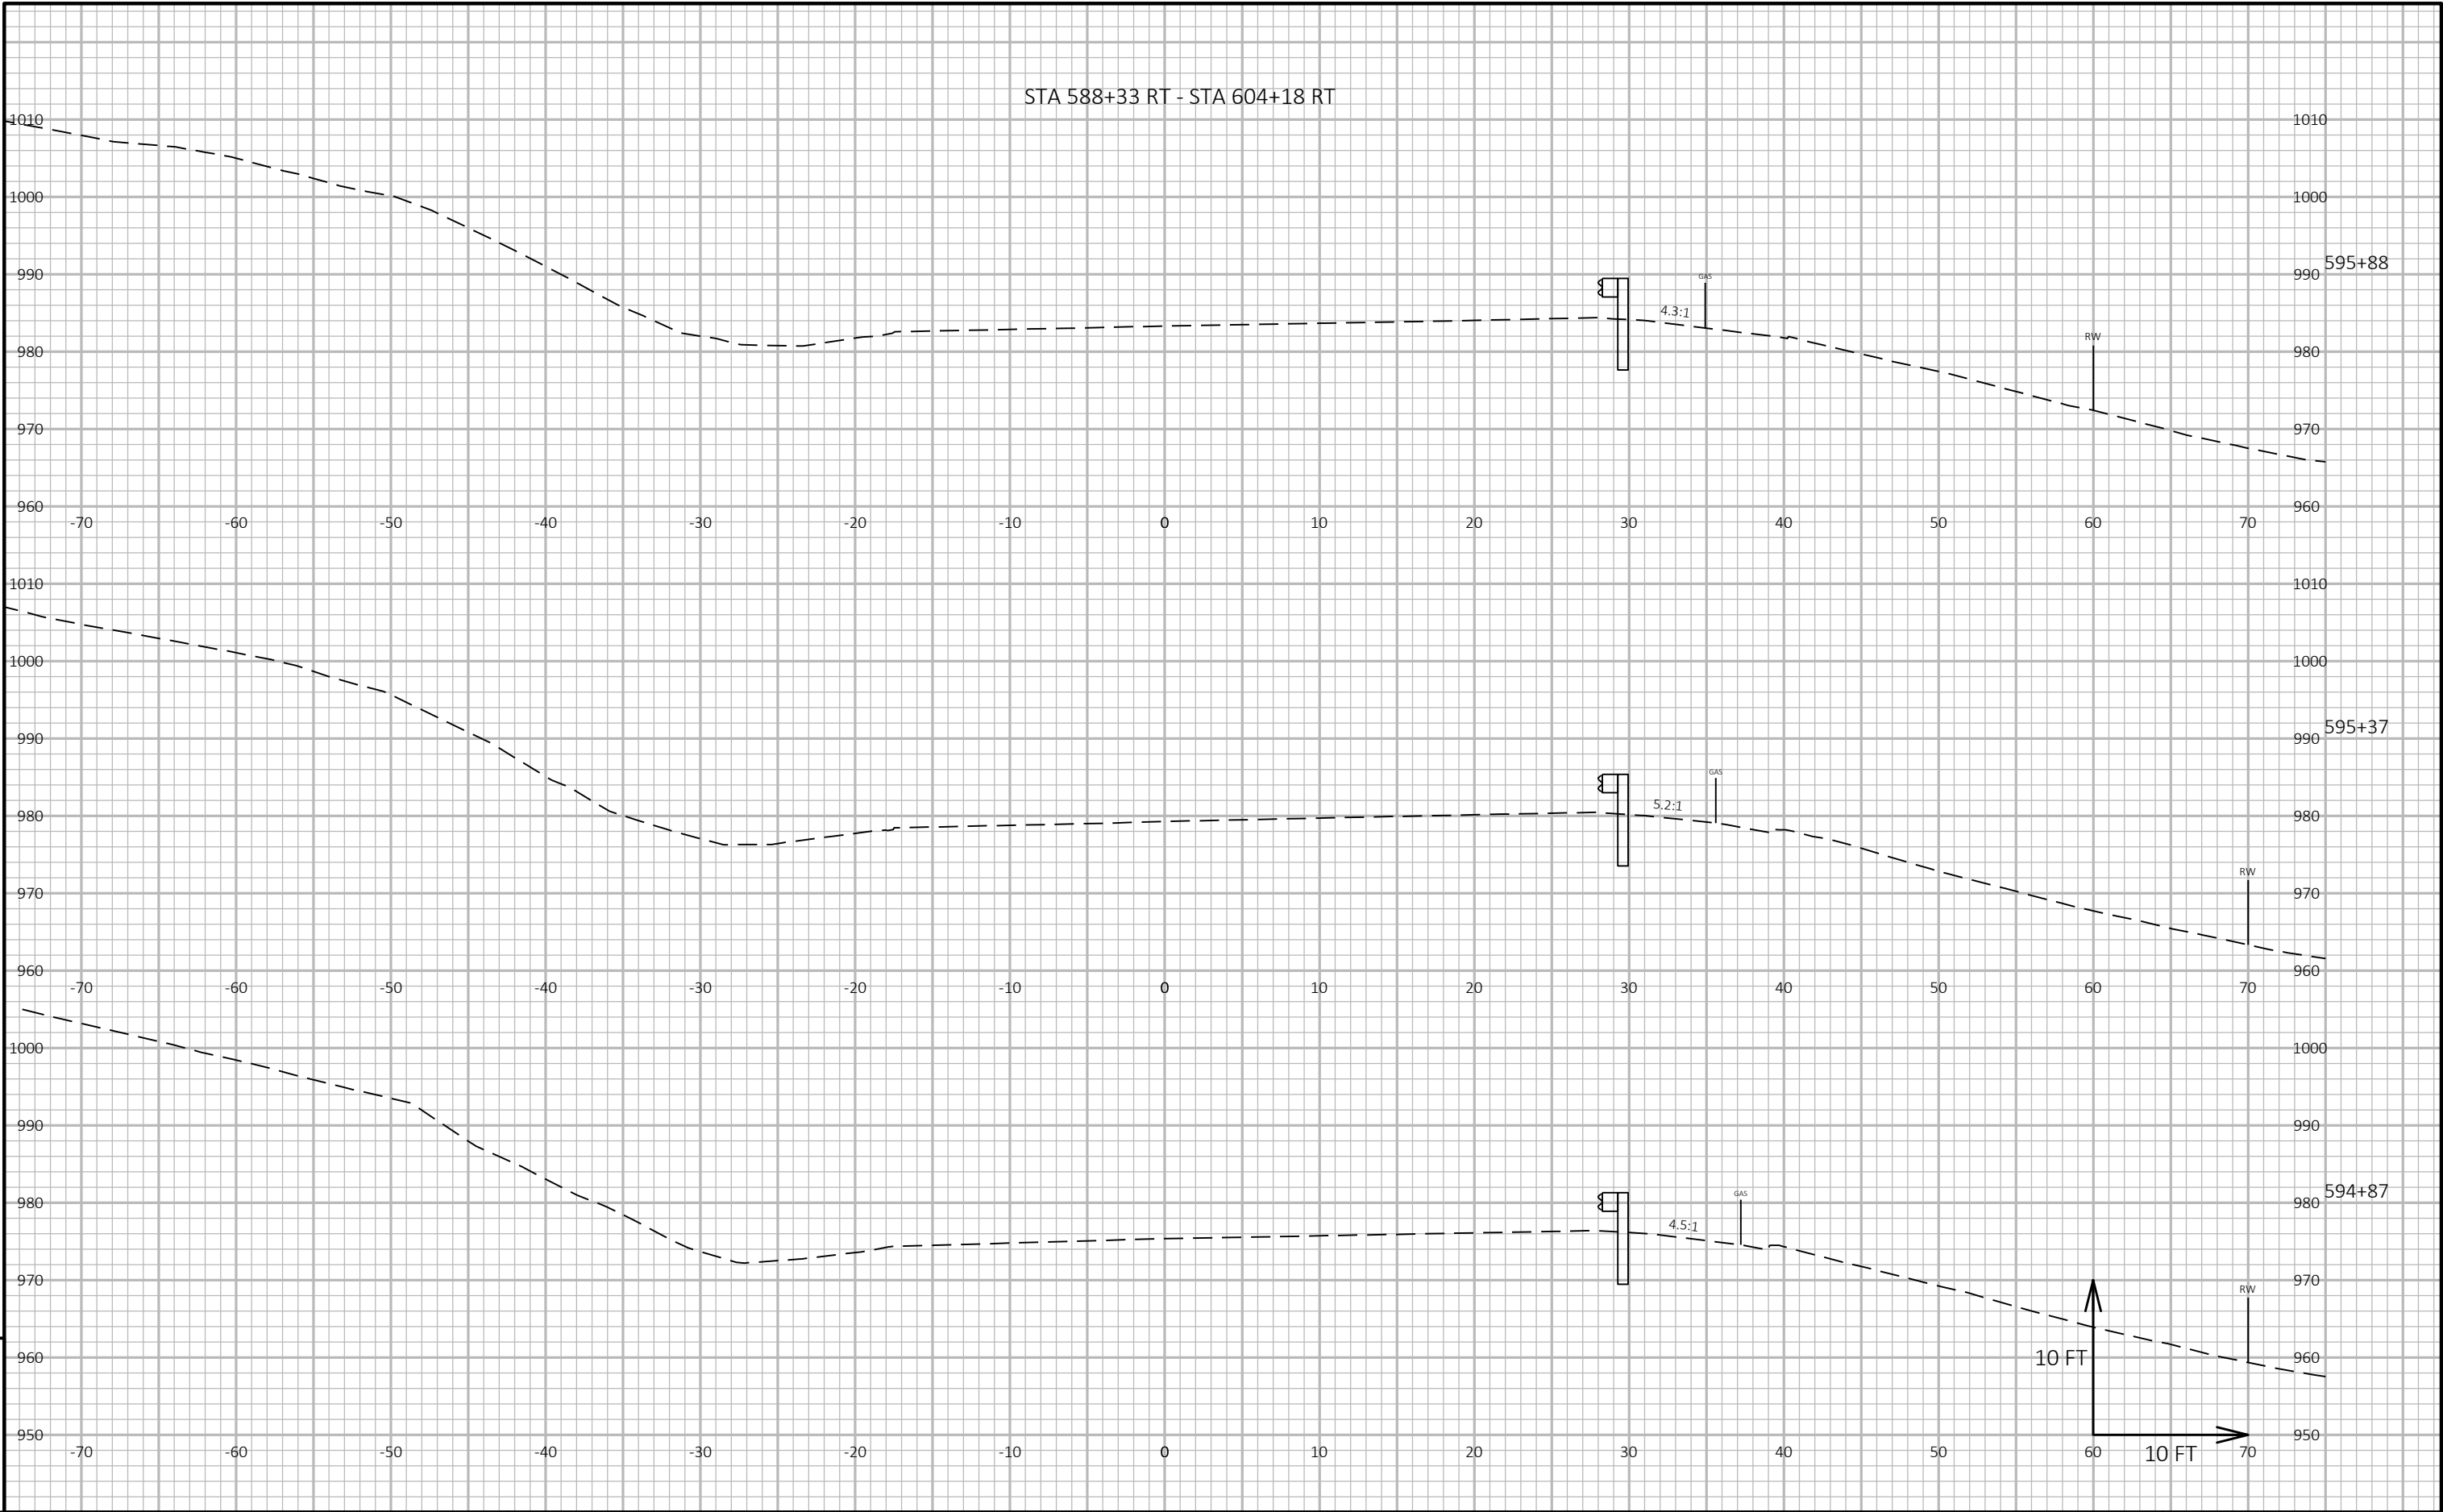


9


9

PROJECT NO: 5540-00-60	HWY: STH 27	COUNTY: CRAWFORD	CROSS SECTIONS: CROSS SECTIONS	SHEET E
------------------------	-------------	------------------	--------------------------------	---------

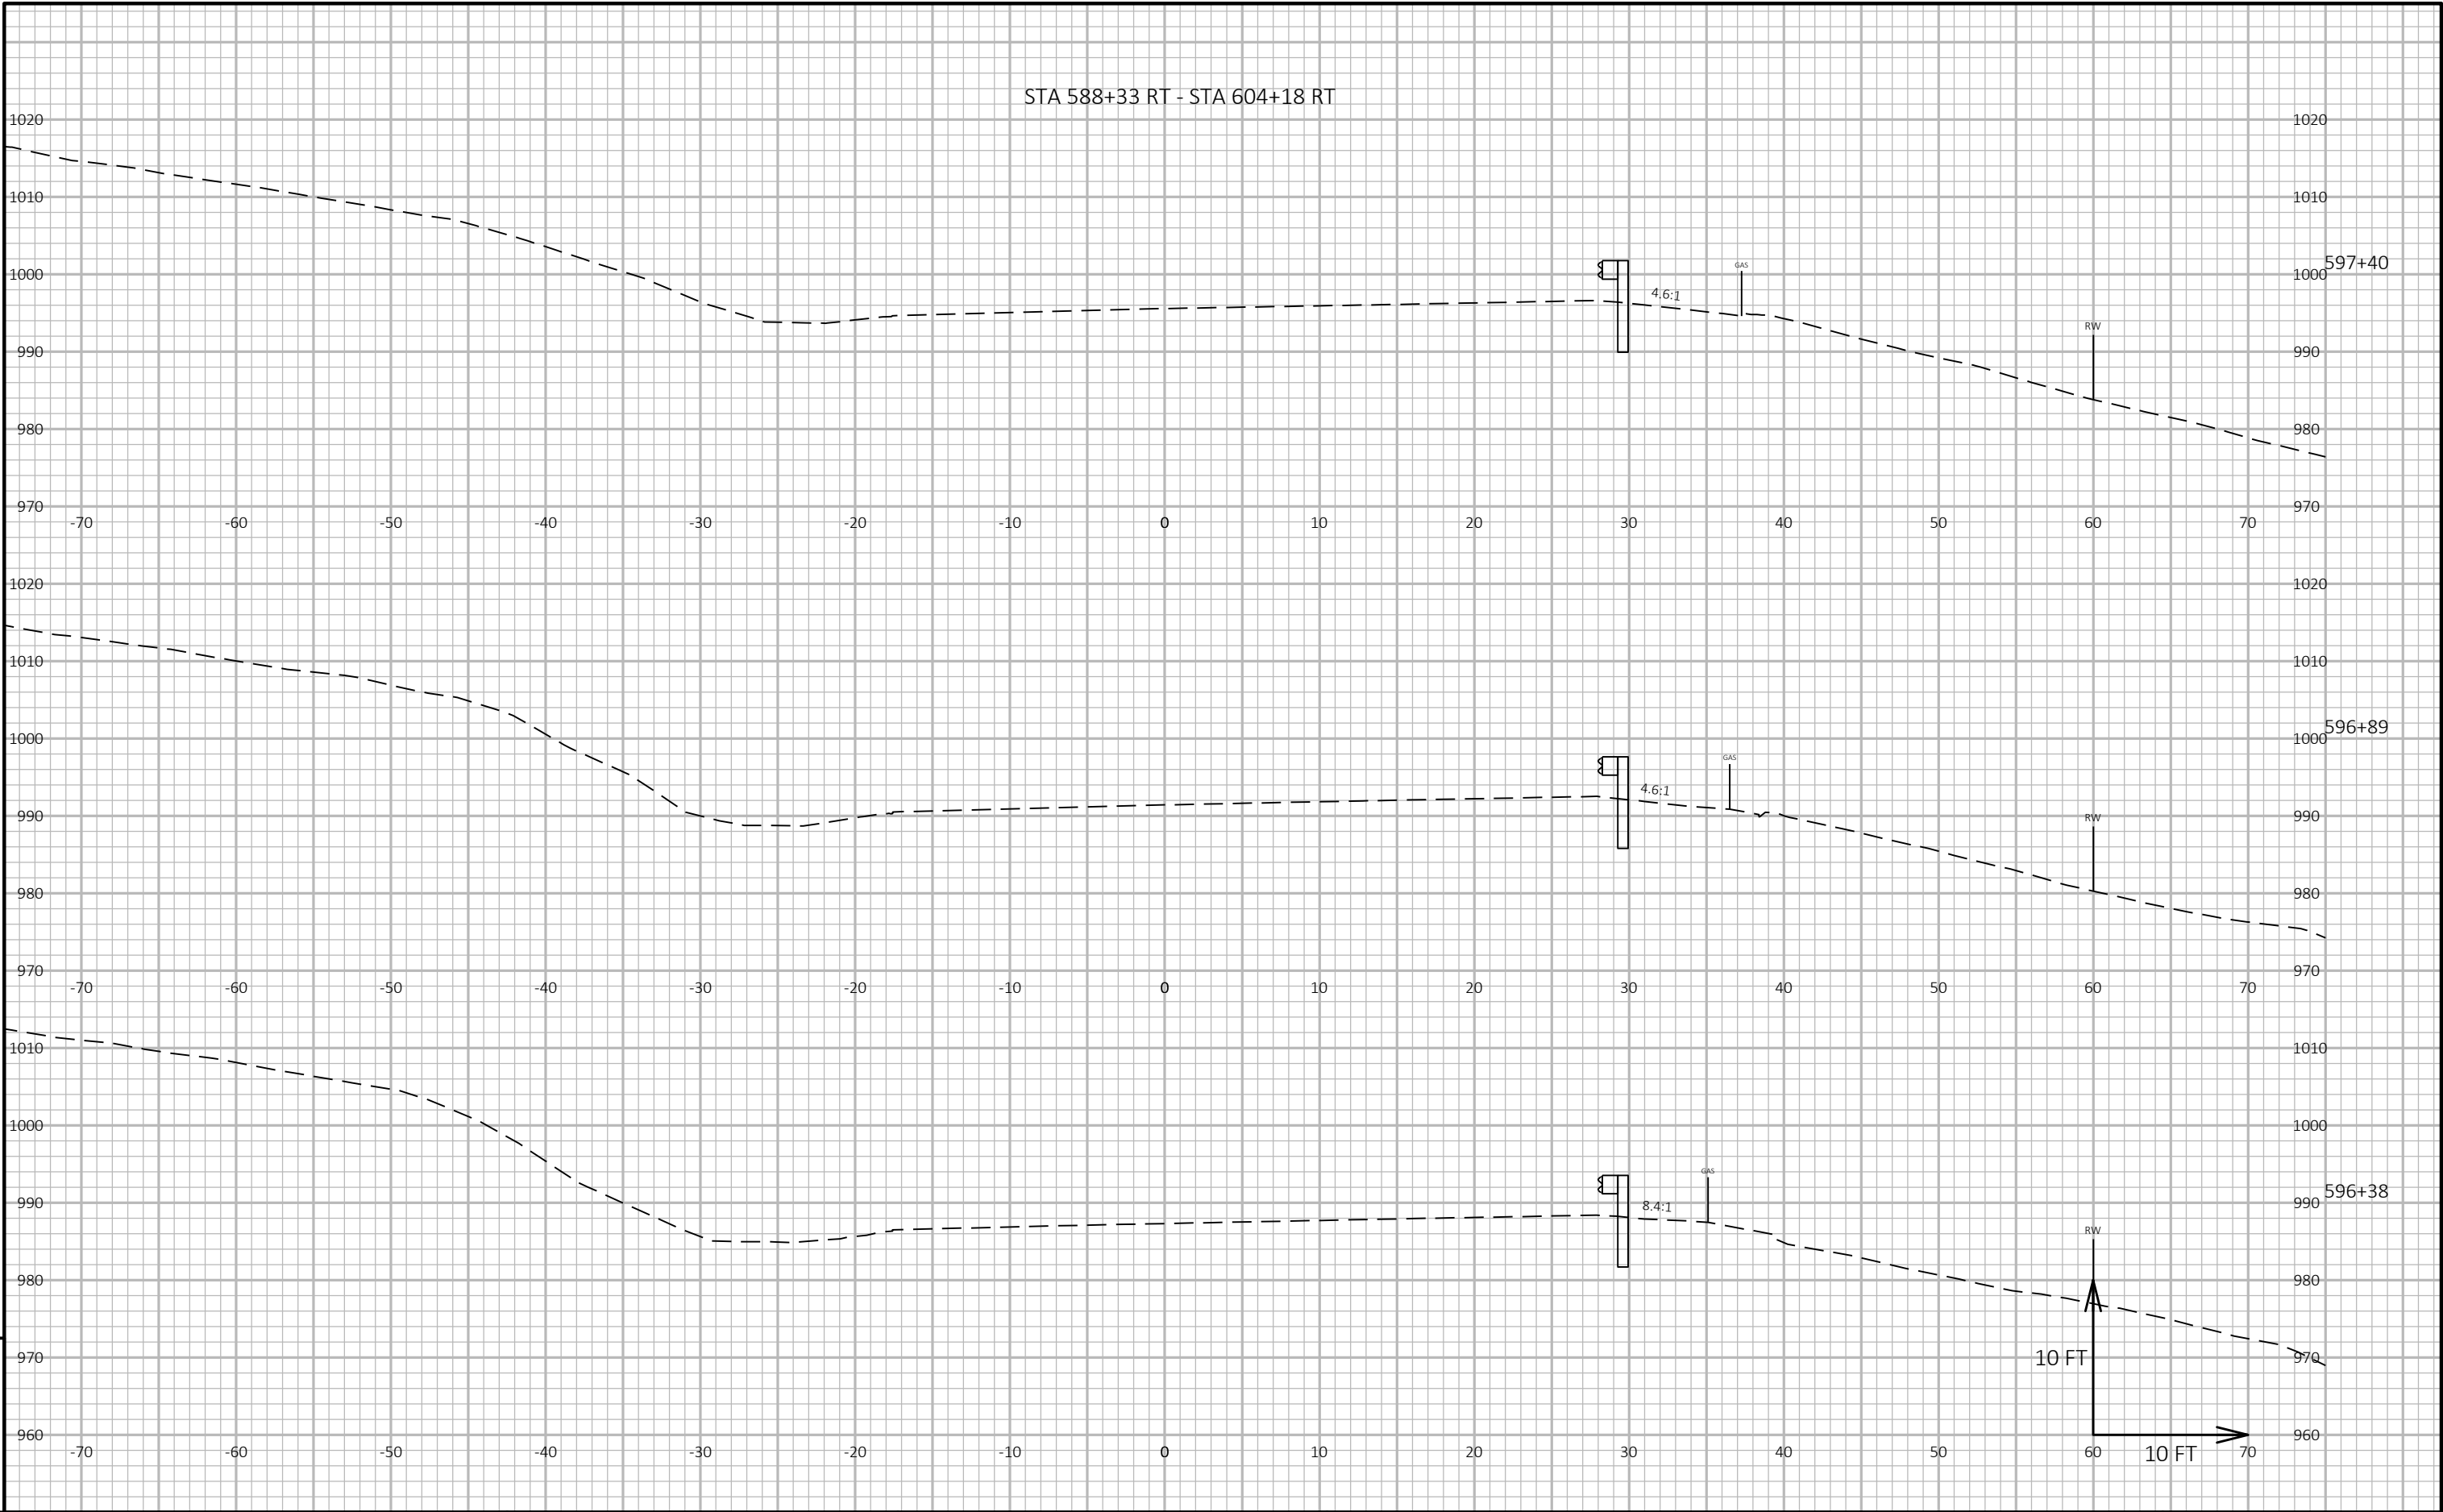


PROJECT NO: 5540-00-60	HWY: STH 27	COUNTY: CRAWFORD	CROSS SECTIONS: CROSS SECTIONS	SHEET E
------------------------	-------------	------------------	--------------------------------	---------

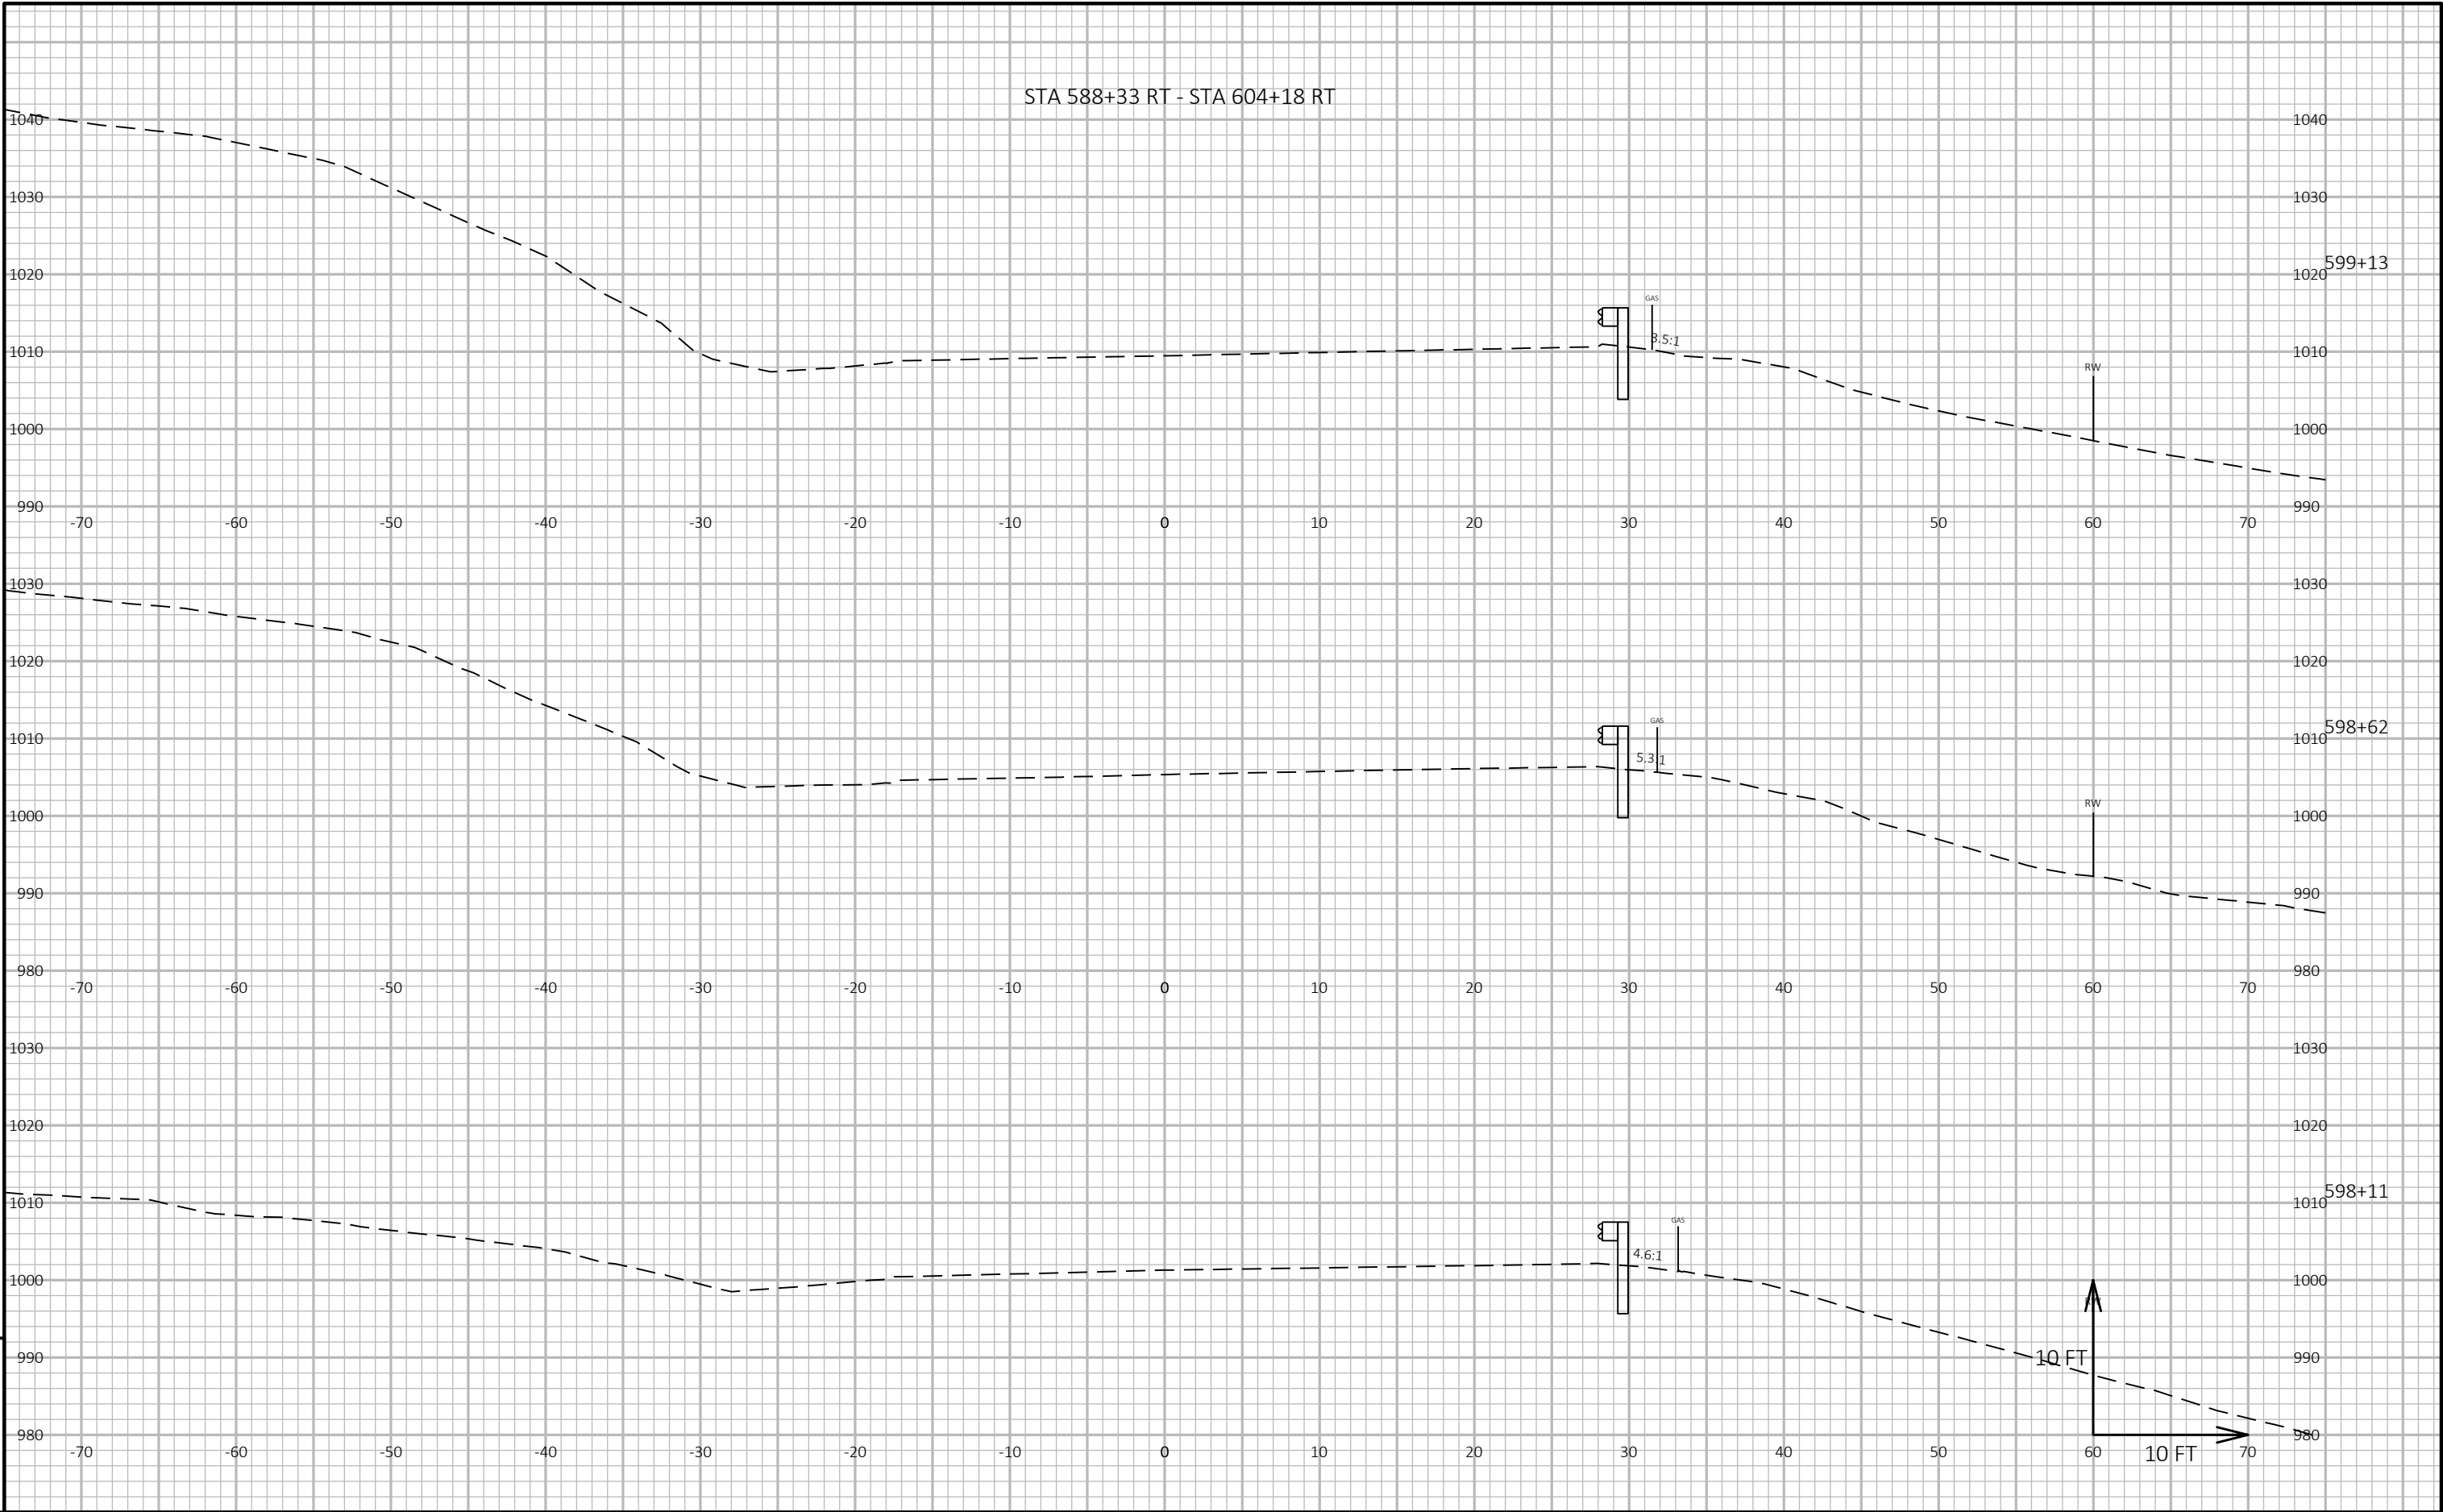


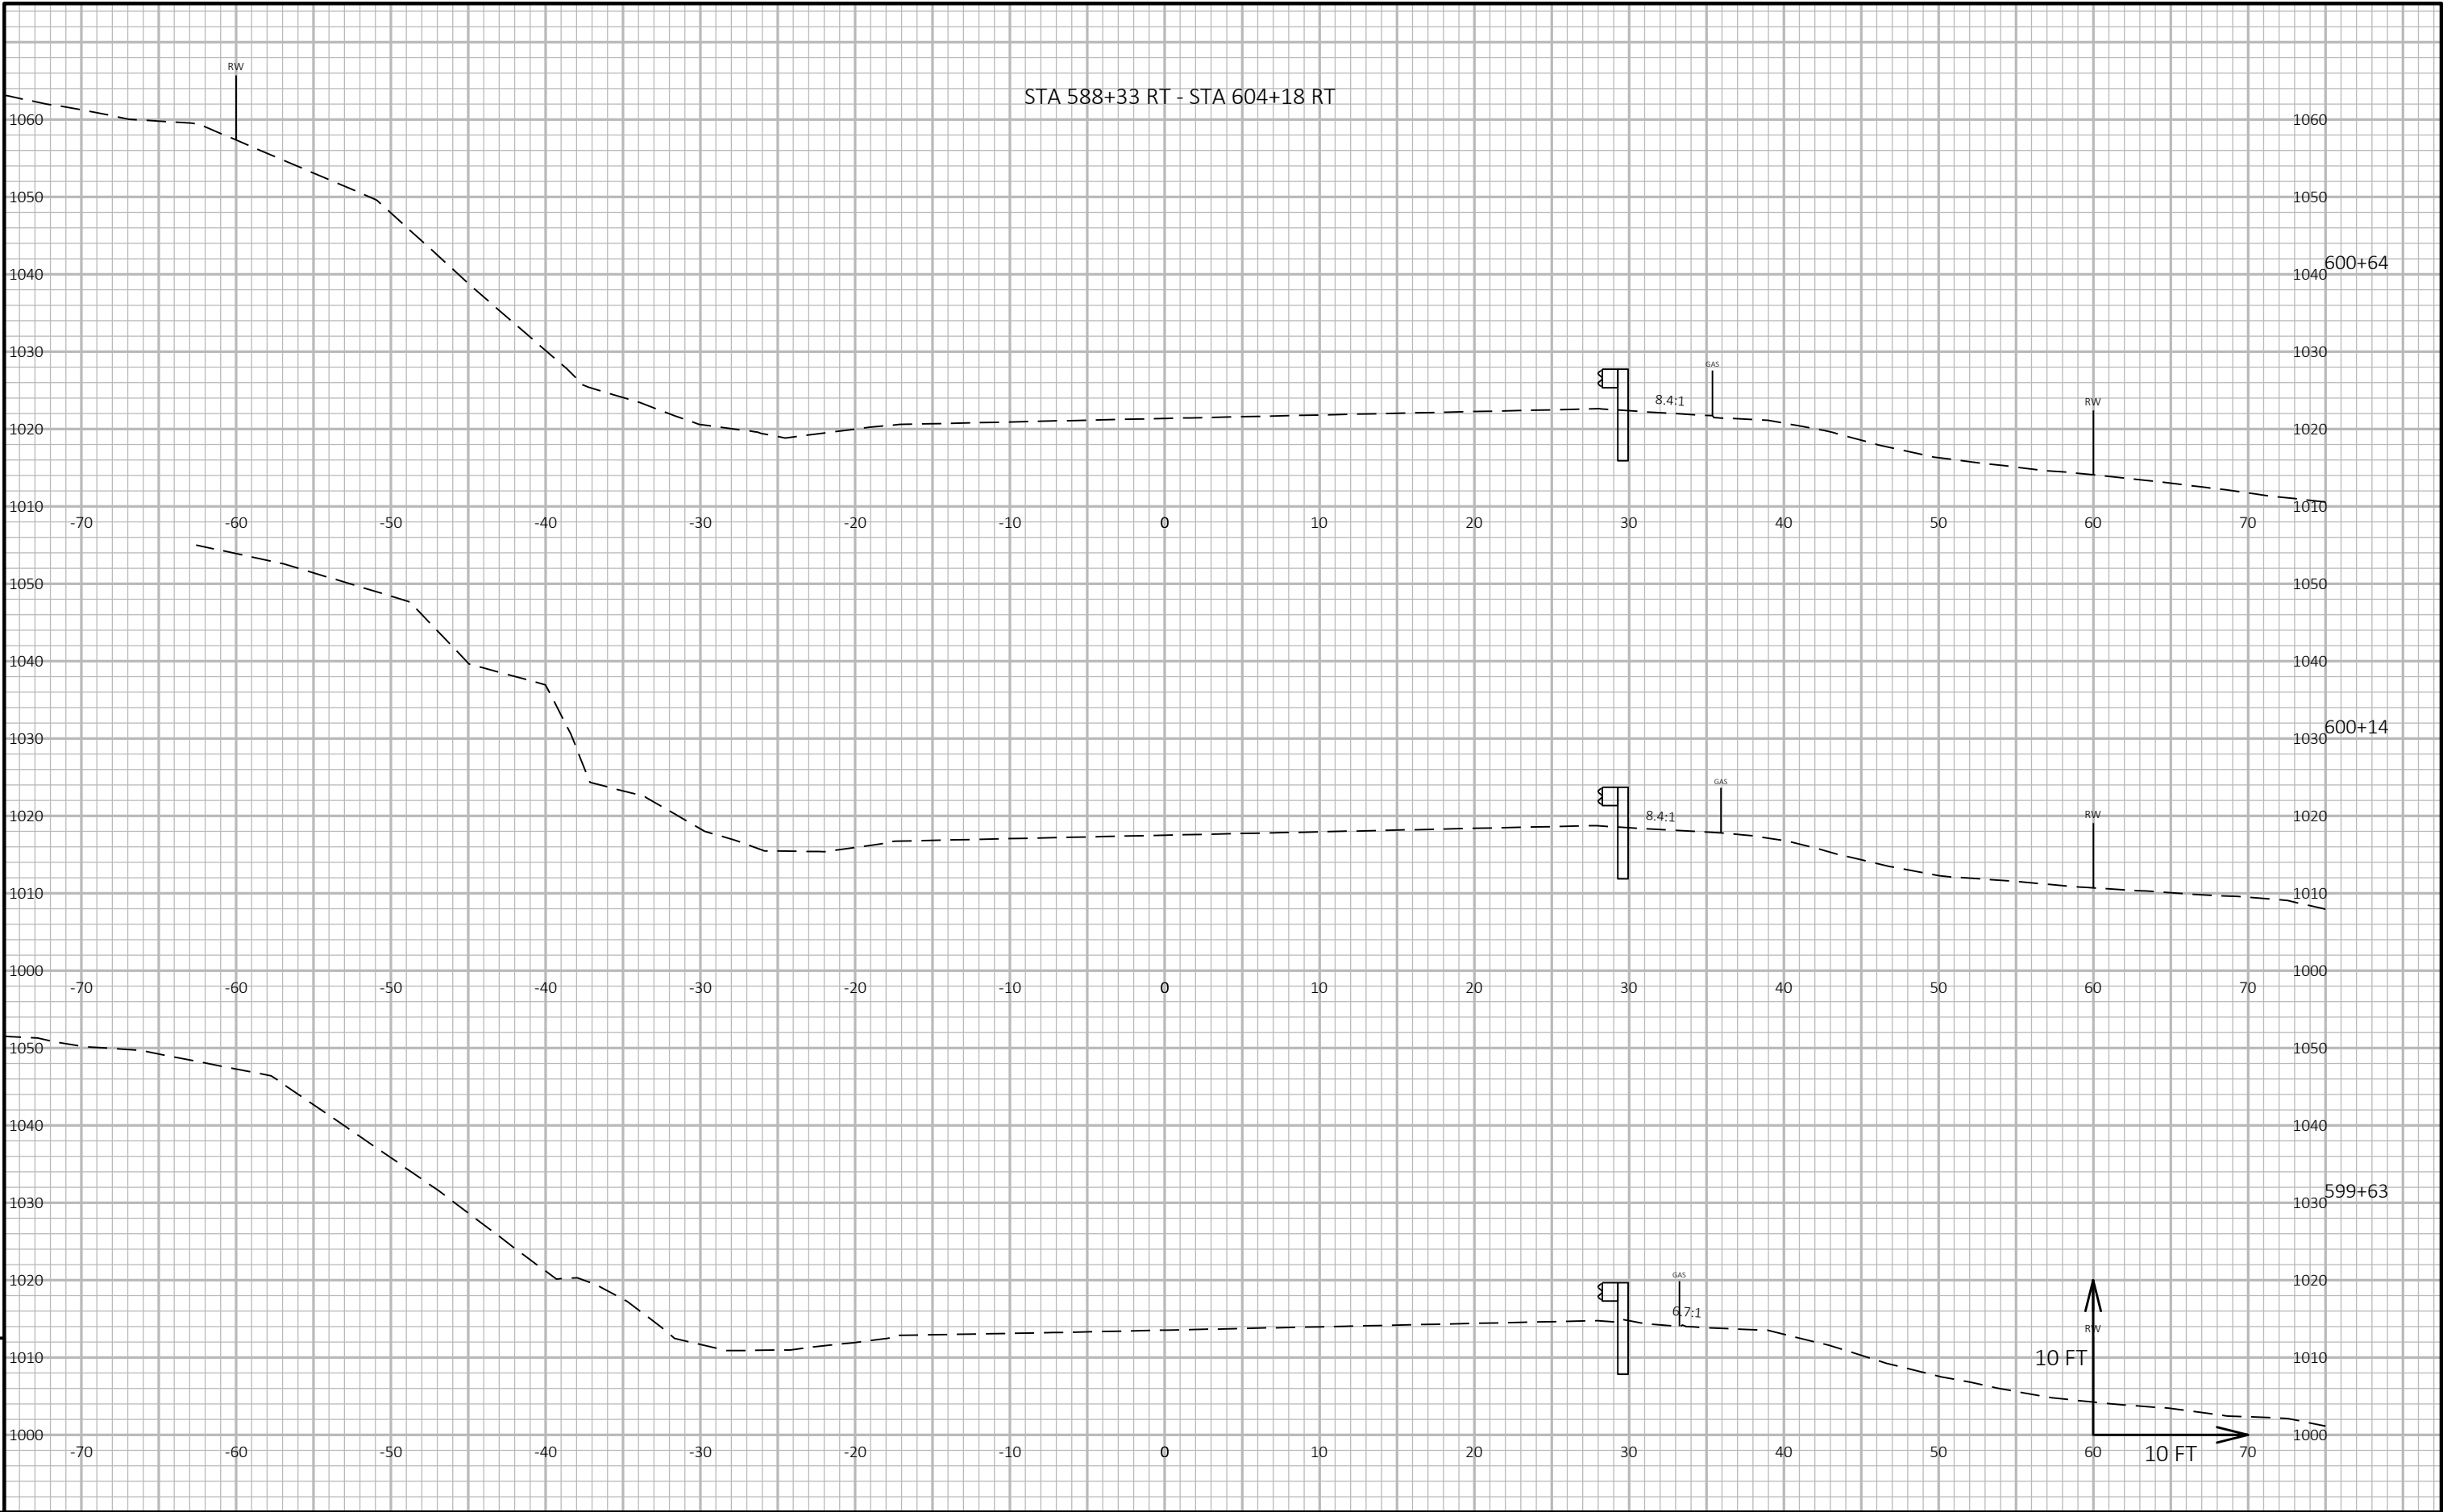


9											9
	PROJECT NO: 5540-00-60		HWY: STH 27		COUNTY: CRAWFORD		CROSS SECTIONS: CROSS SECTIONS		SHEET		
E											

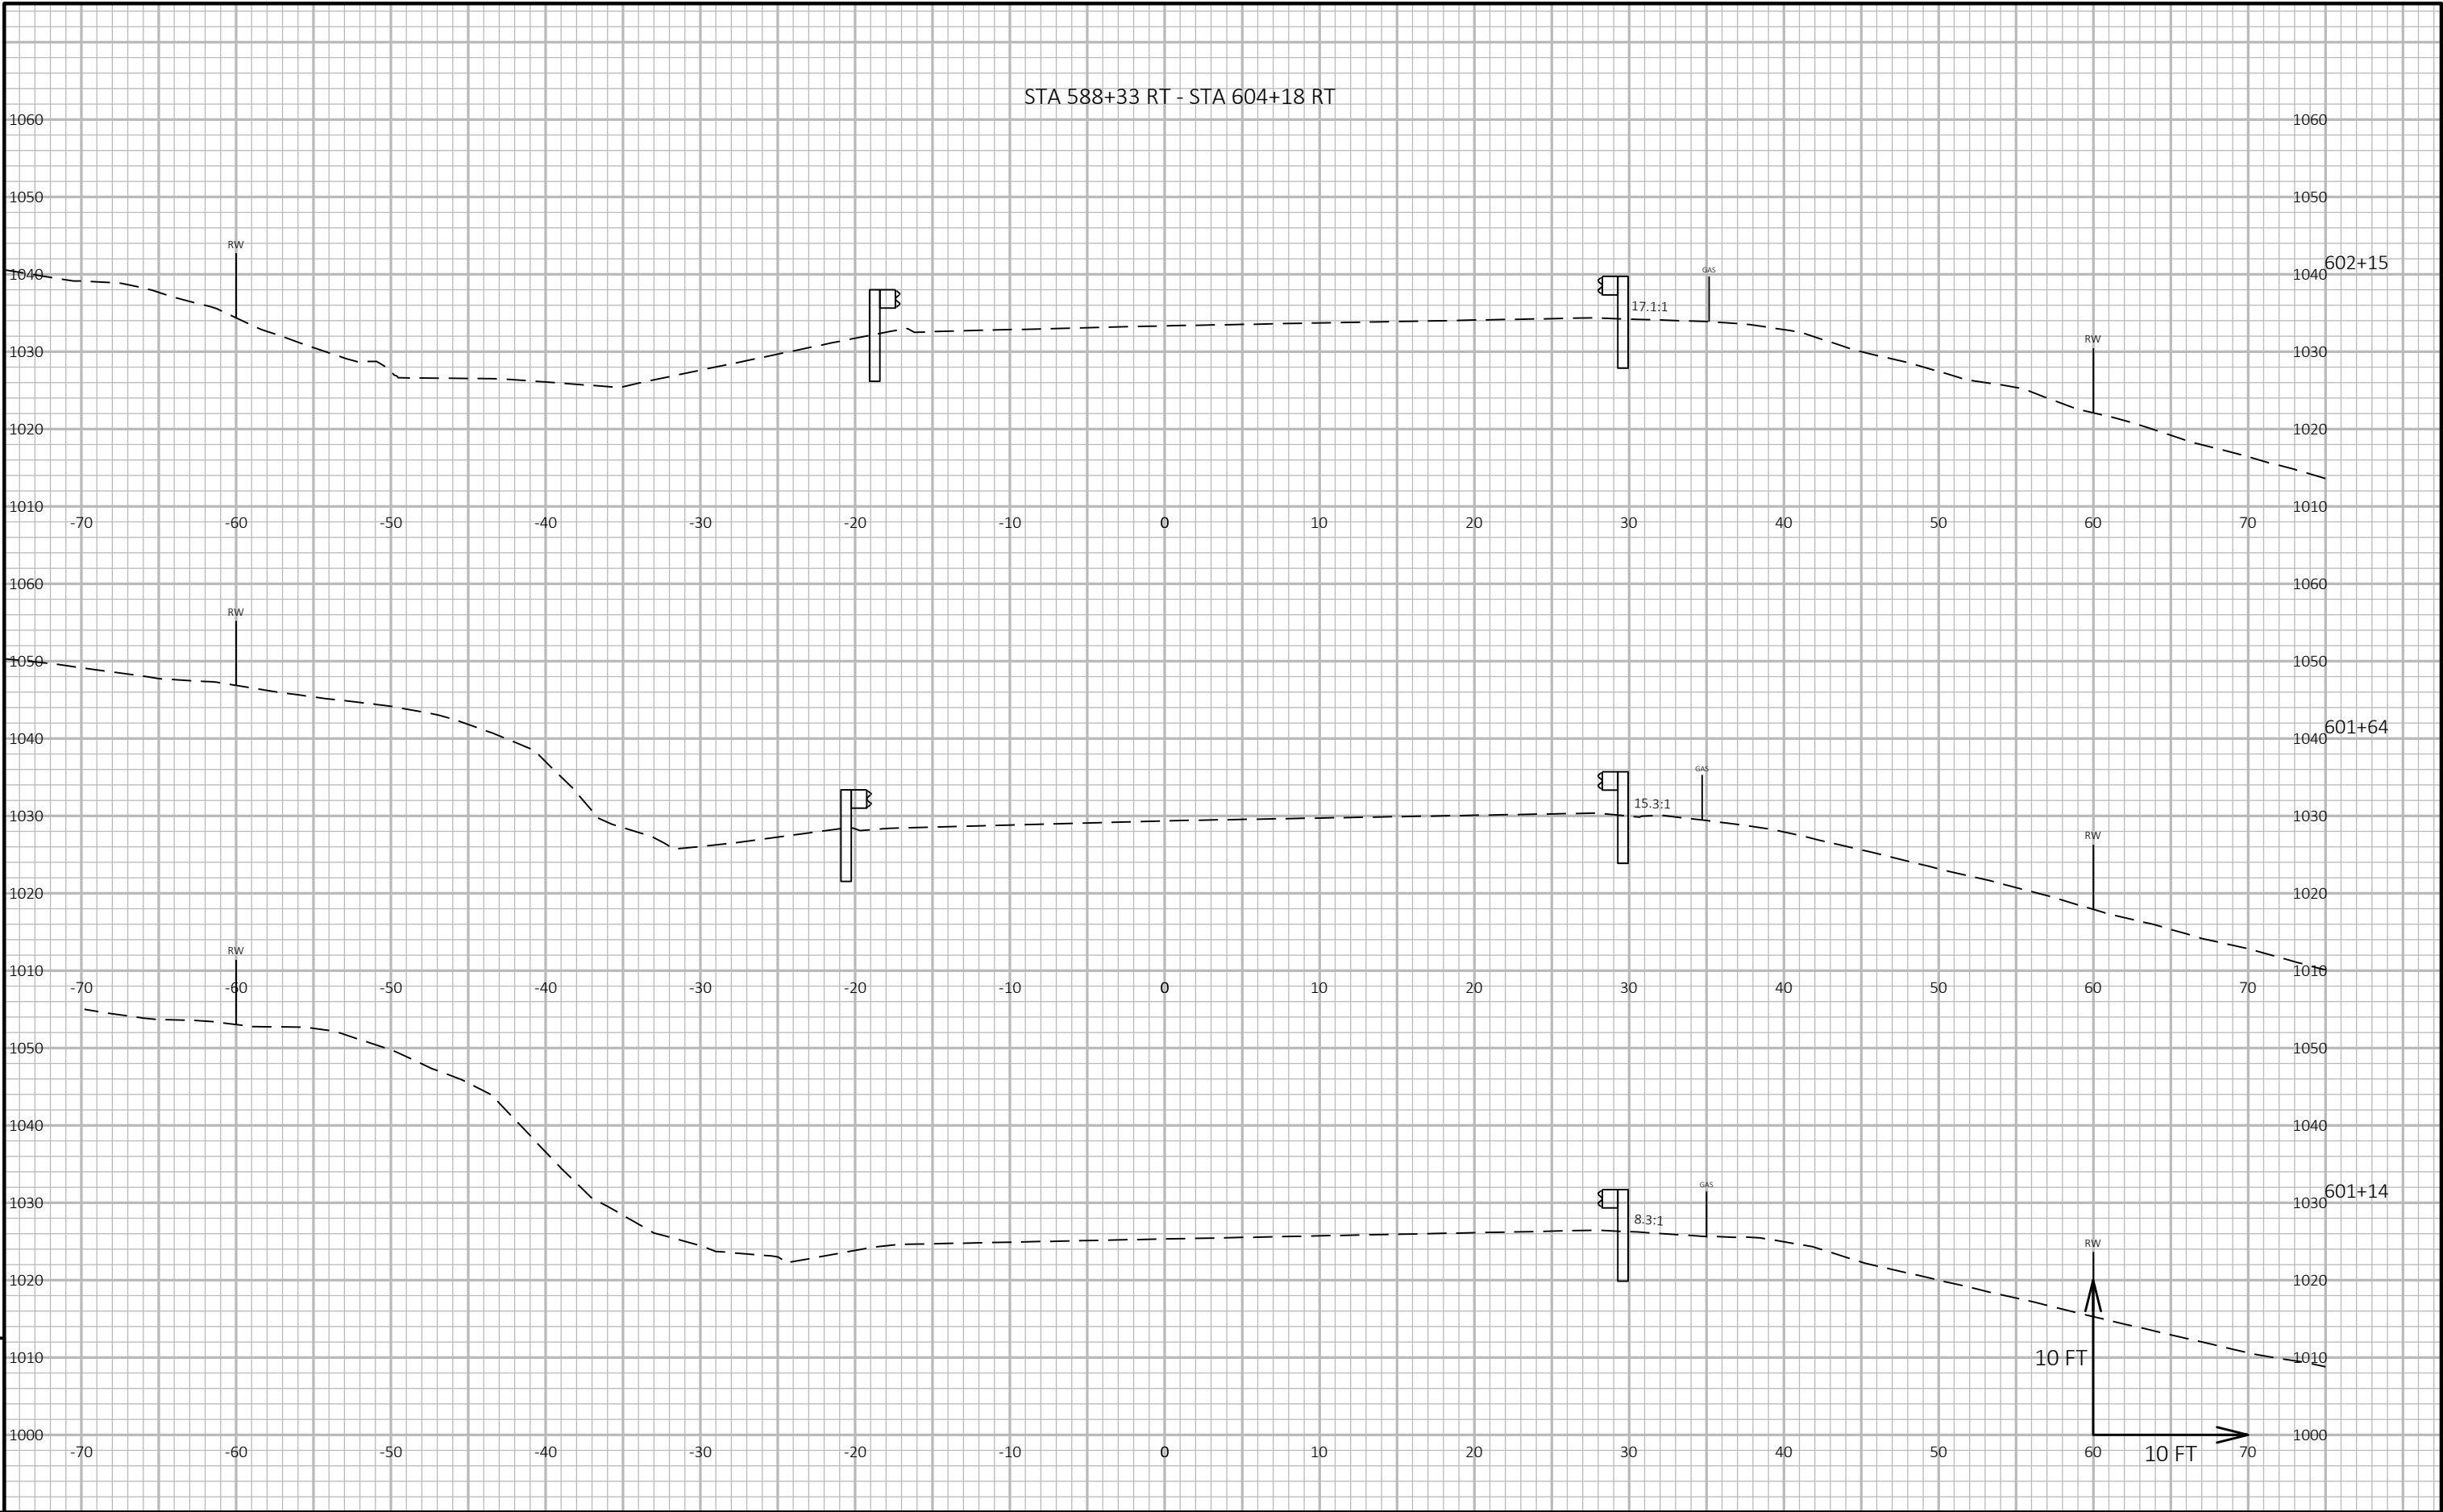


PROJECT NO: 5540-00-60	HWY: STH 27	COUNTY: CRAWFORD	CROSS SECTIONS: CROSS SECTIONS	SHEET E
------------------------	-------------	------------------	--------------------------------	---------

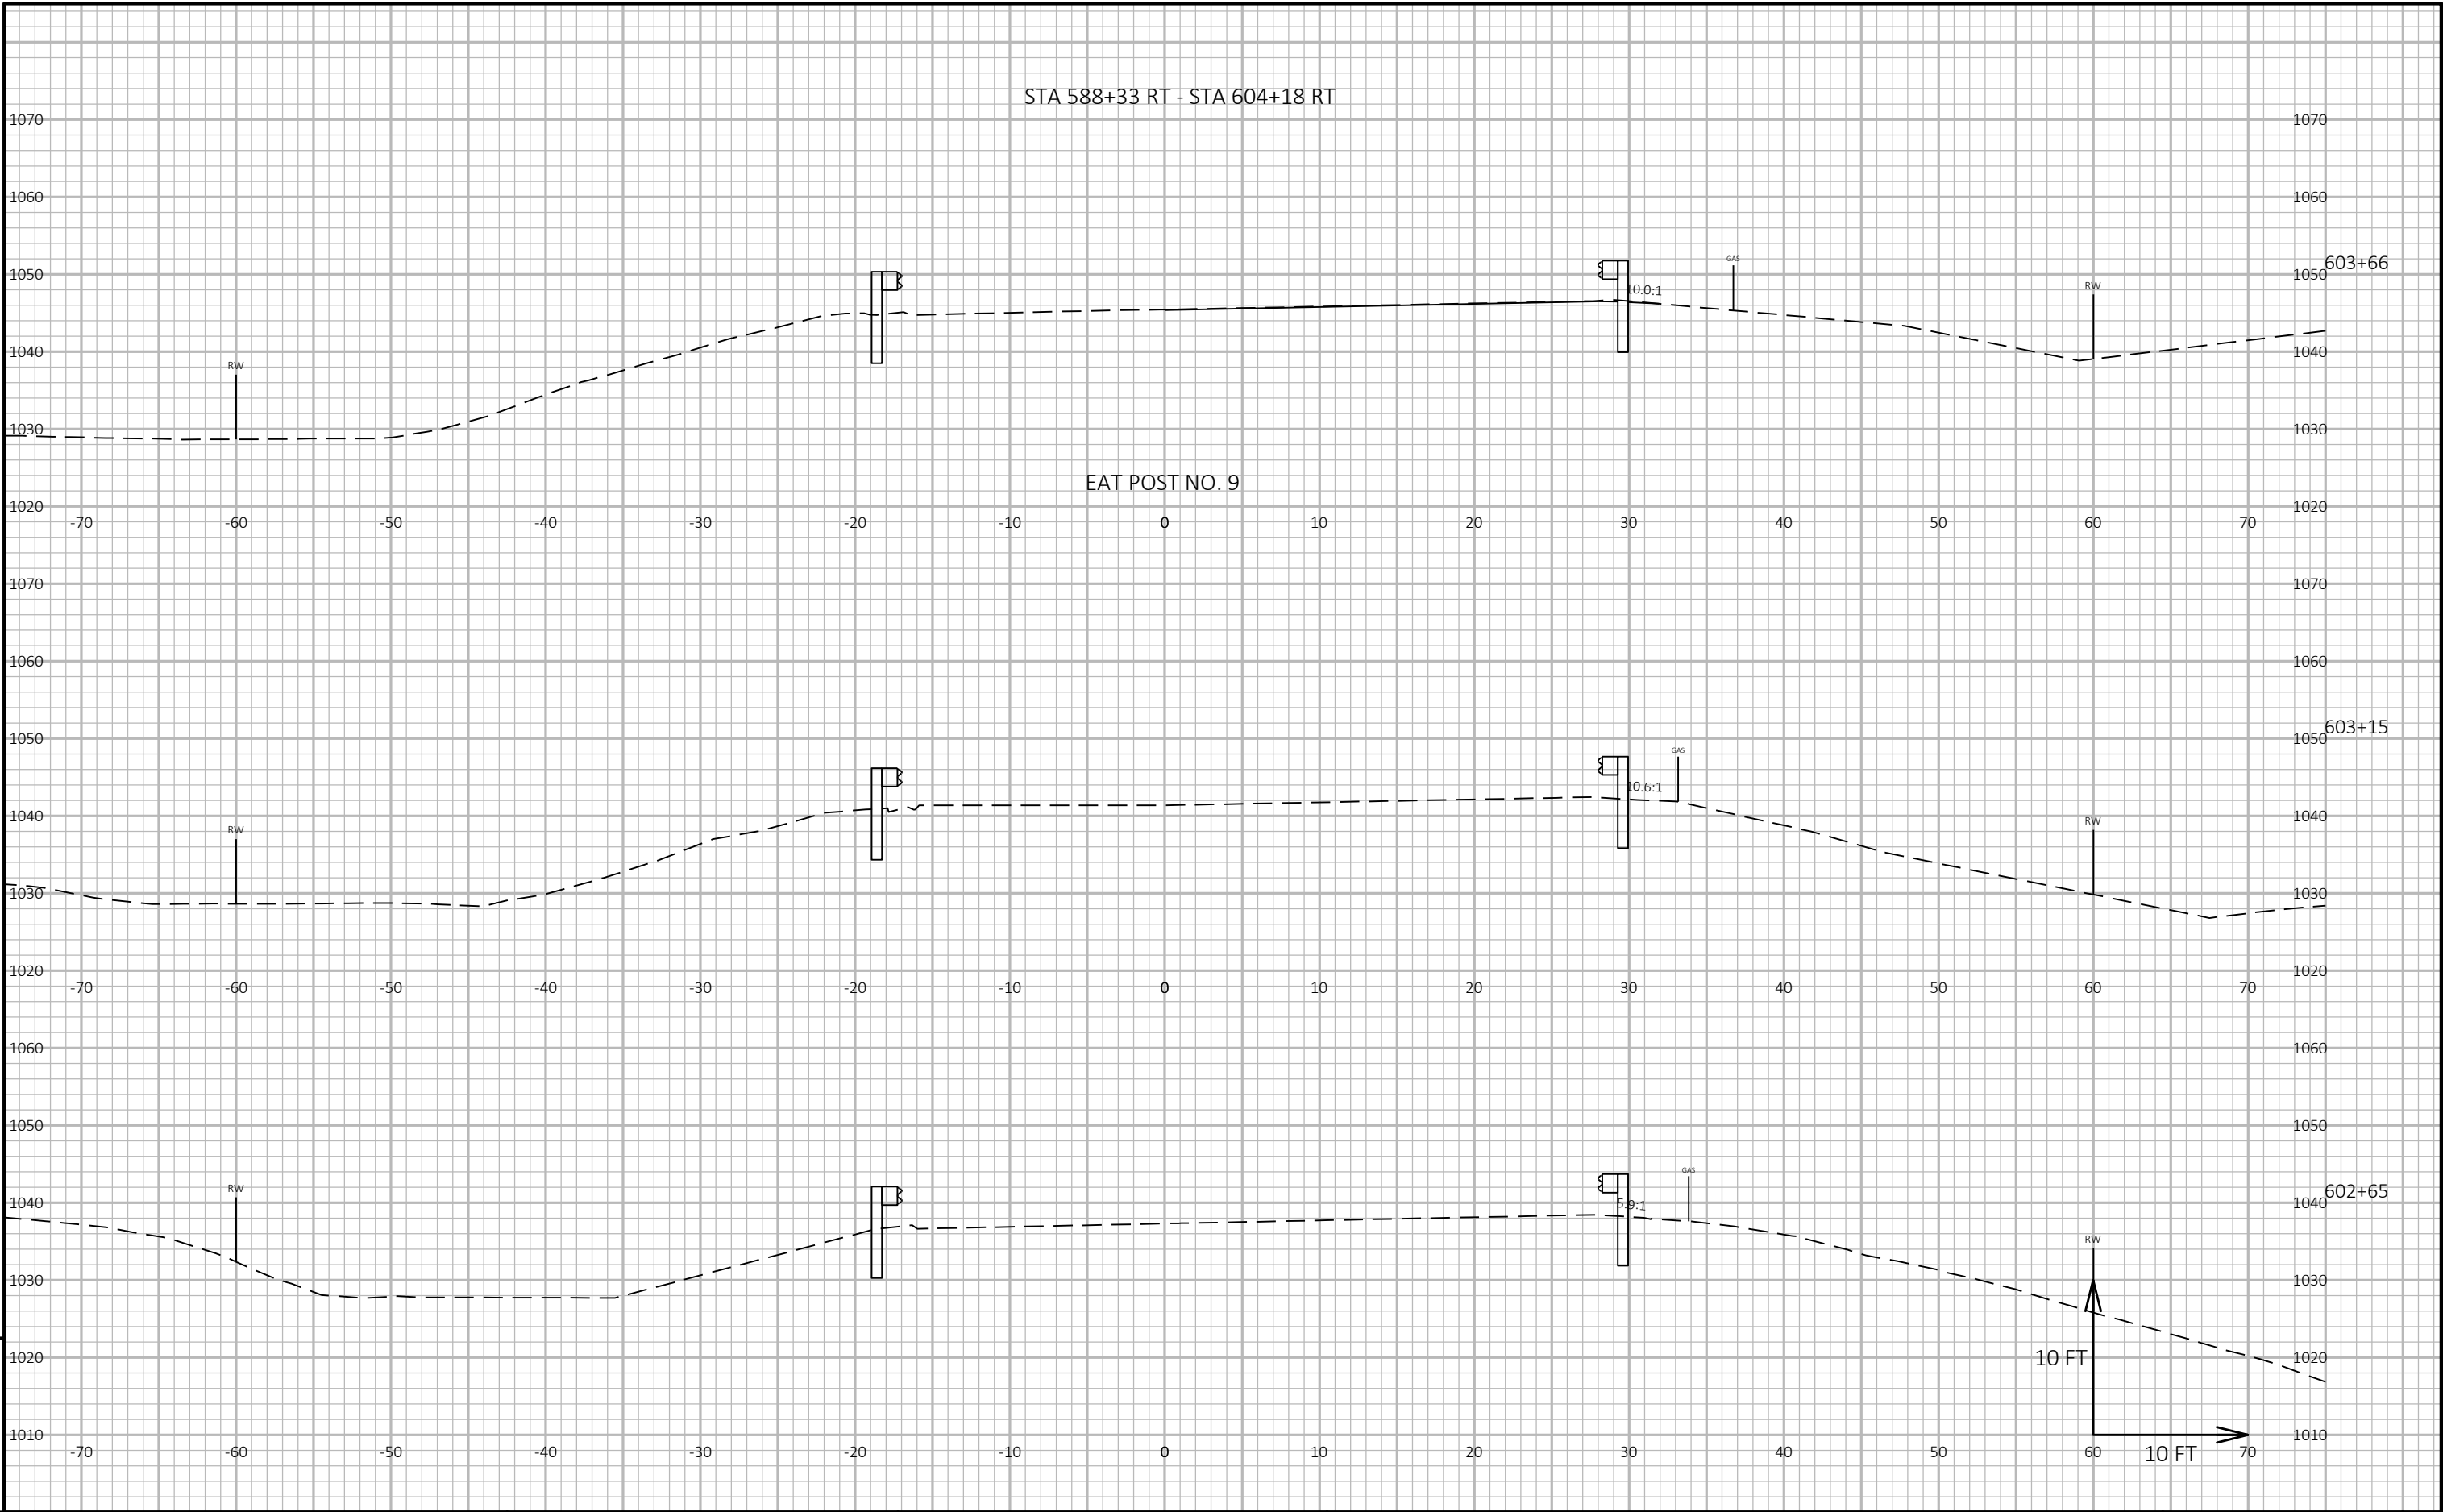


PROJECT NO: 5540-00-60	HWY: STH 27	COUNTY: CRAWFORD	CROSS SECTIONS: CROSS SECTIONS	SHEET E
------------------------	-------------	------------------	--------------------------------	---------

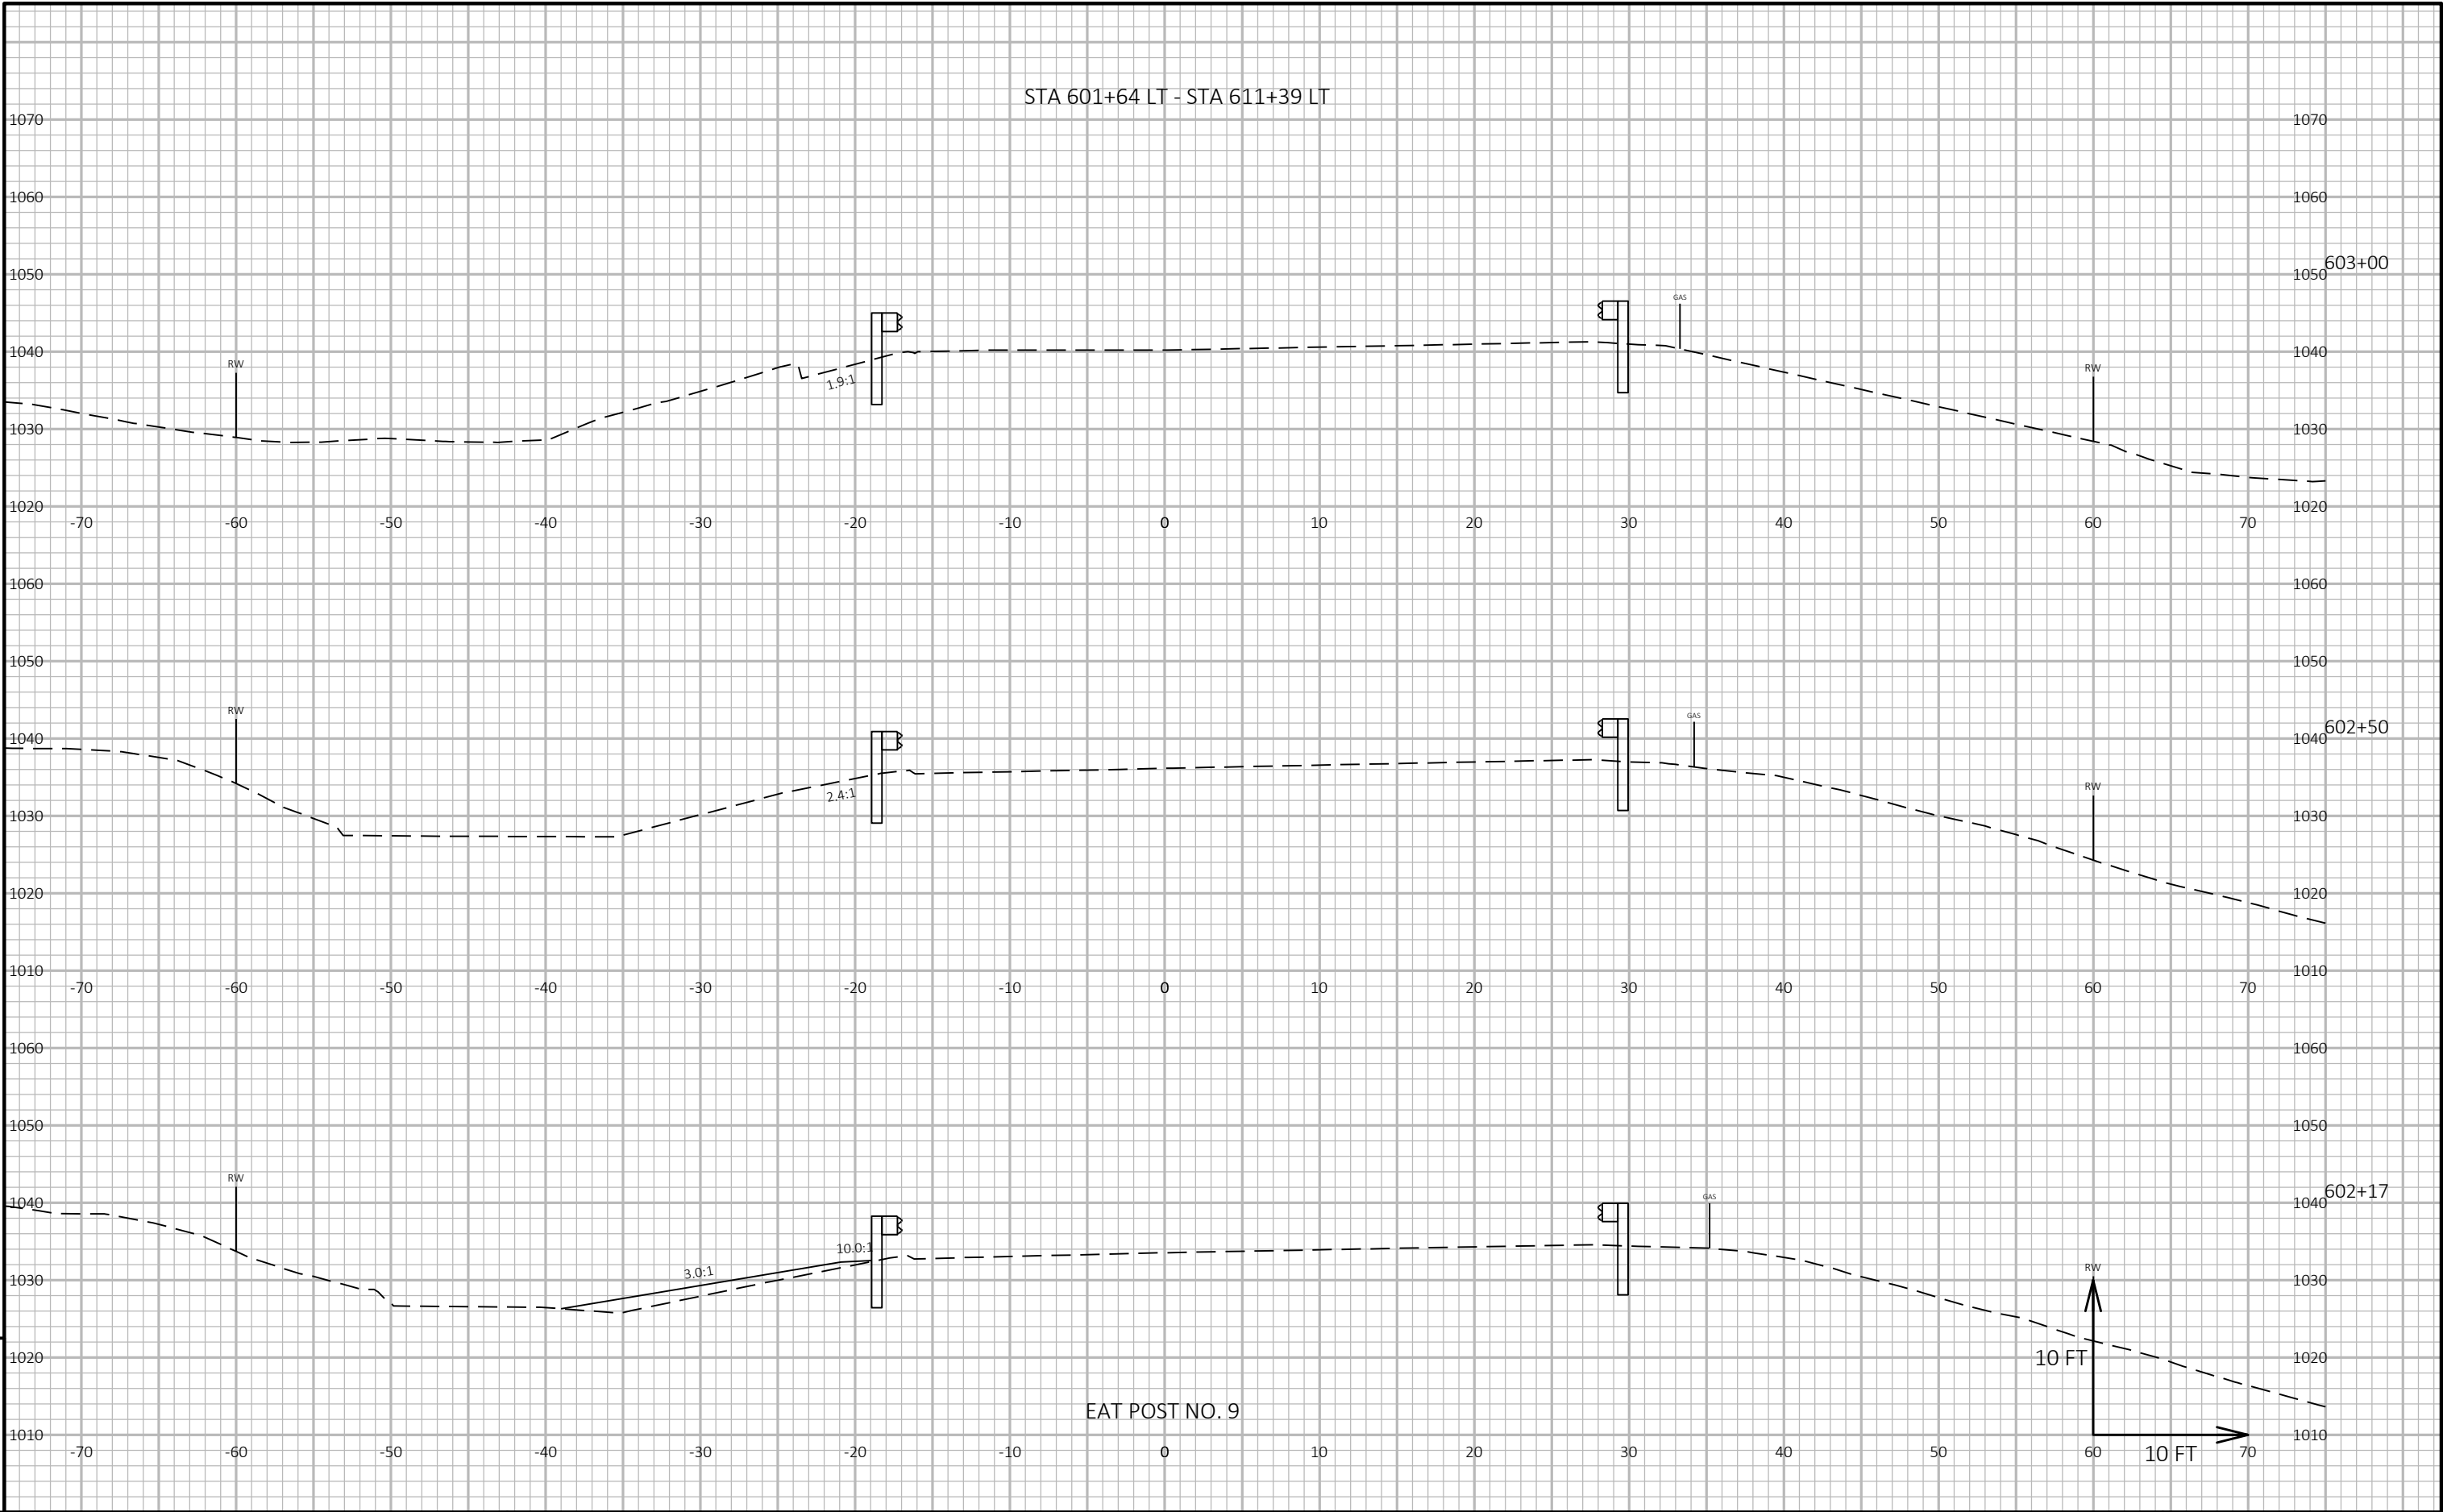


9		PROJECT NO: 5540-00-60	HWY: STH 27	COUNTY: CRAWFORD	CROSS SECTIONS: CROSS SECTIONS	SHEET	E
---	--	------------------------	-------------	------------------	--------------------------------	-------	---

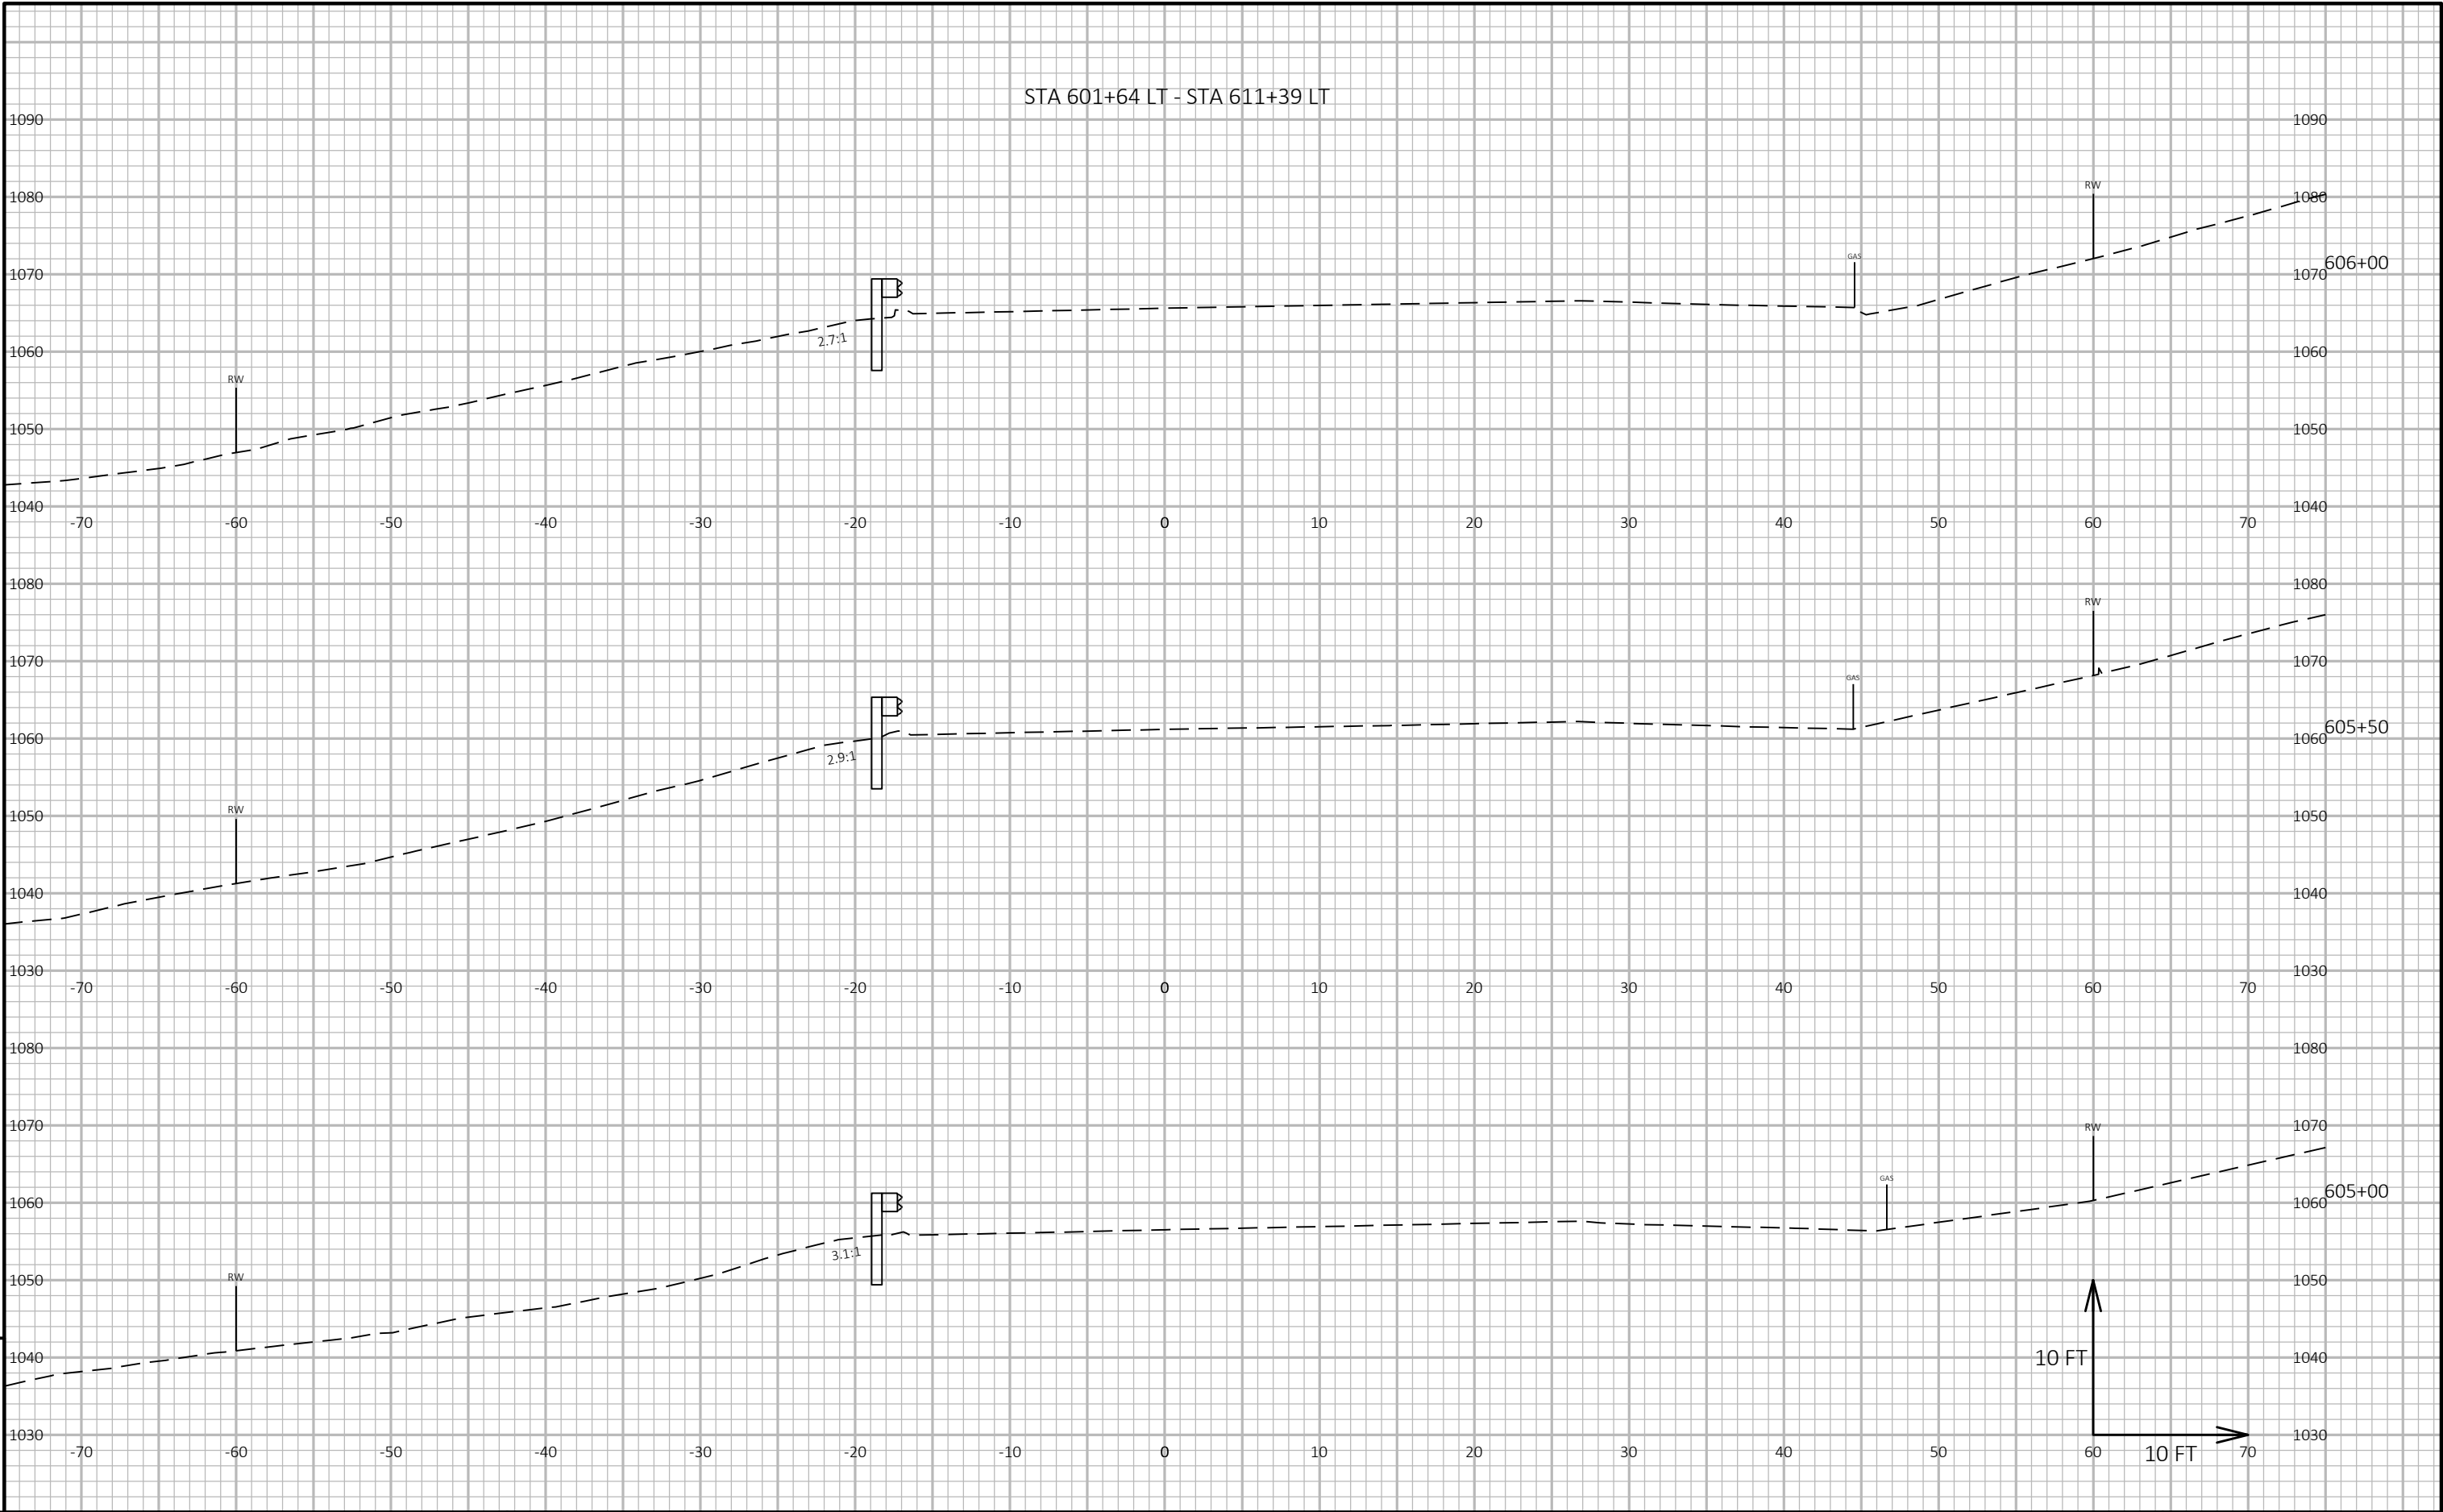


PROJECT NO: 5540-00-60	HWY: STH 27	COUNTY: CRAWFORD	CROSS SECTIONS: CROSS SECTIONS	SHEET E
------------------------	-------------	------------------	--------------------------------	---------

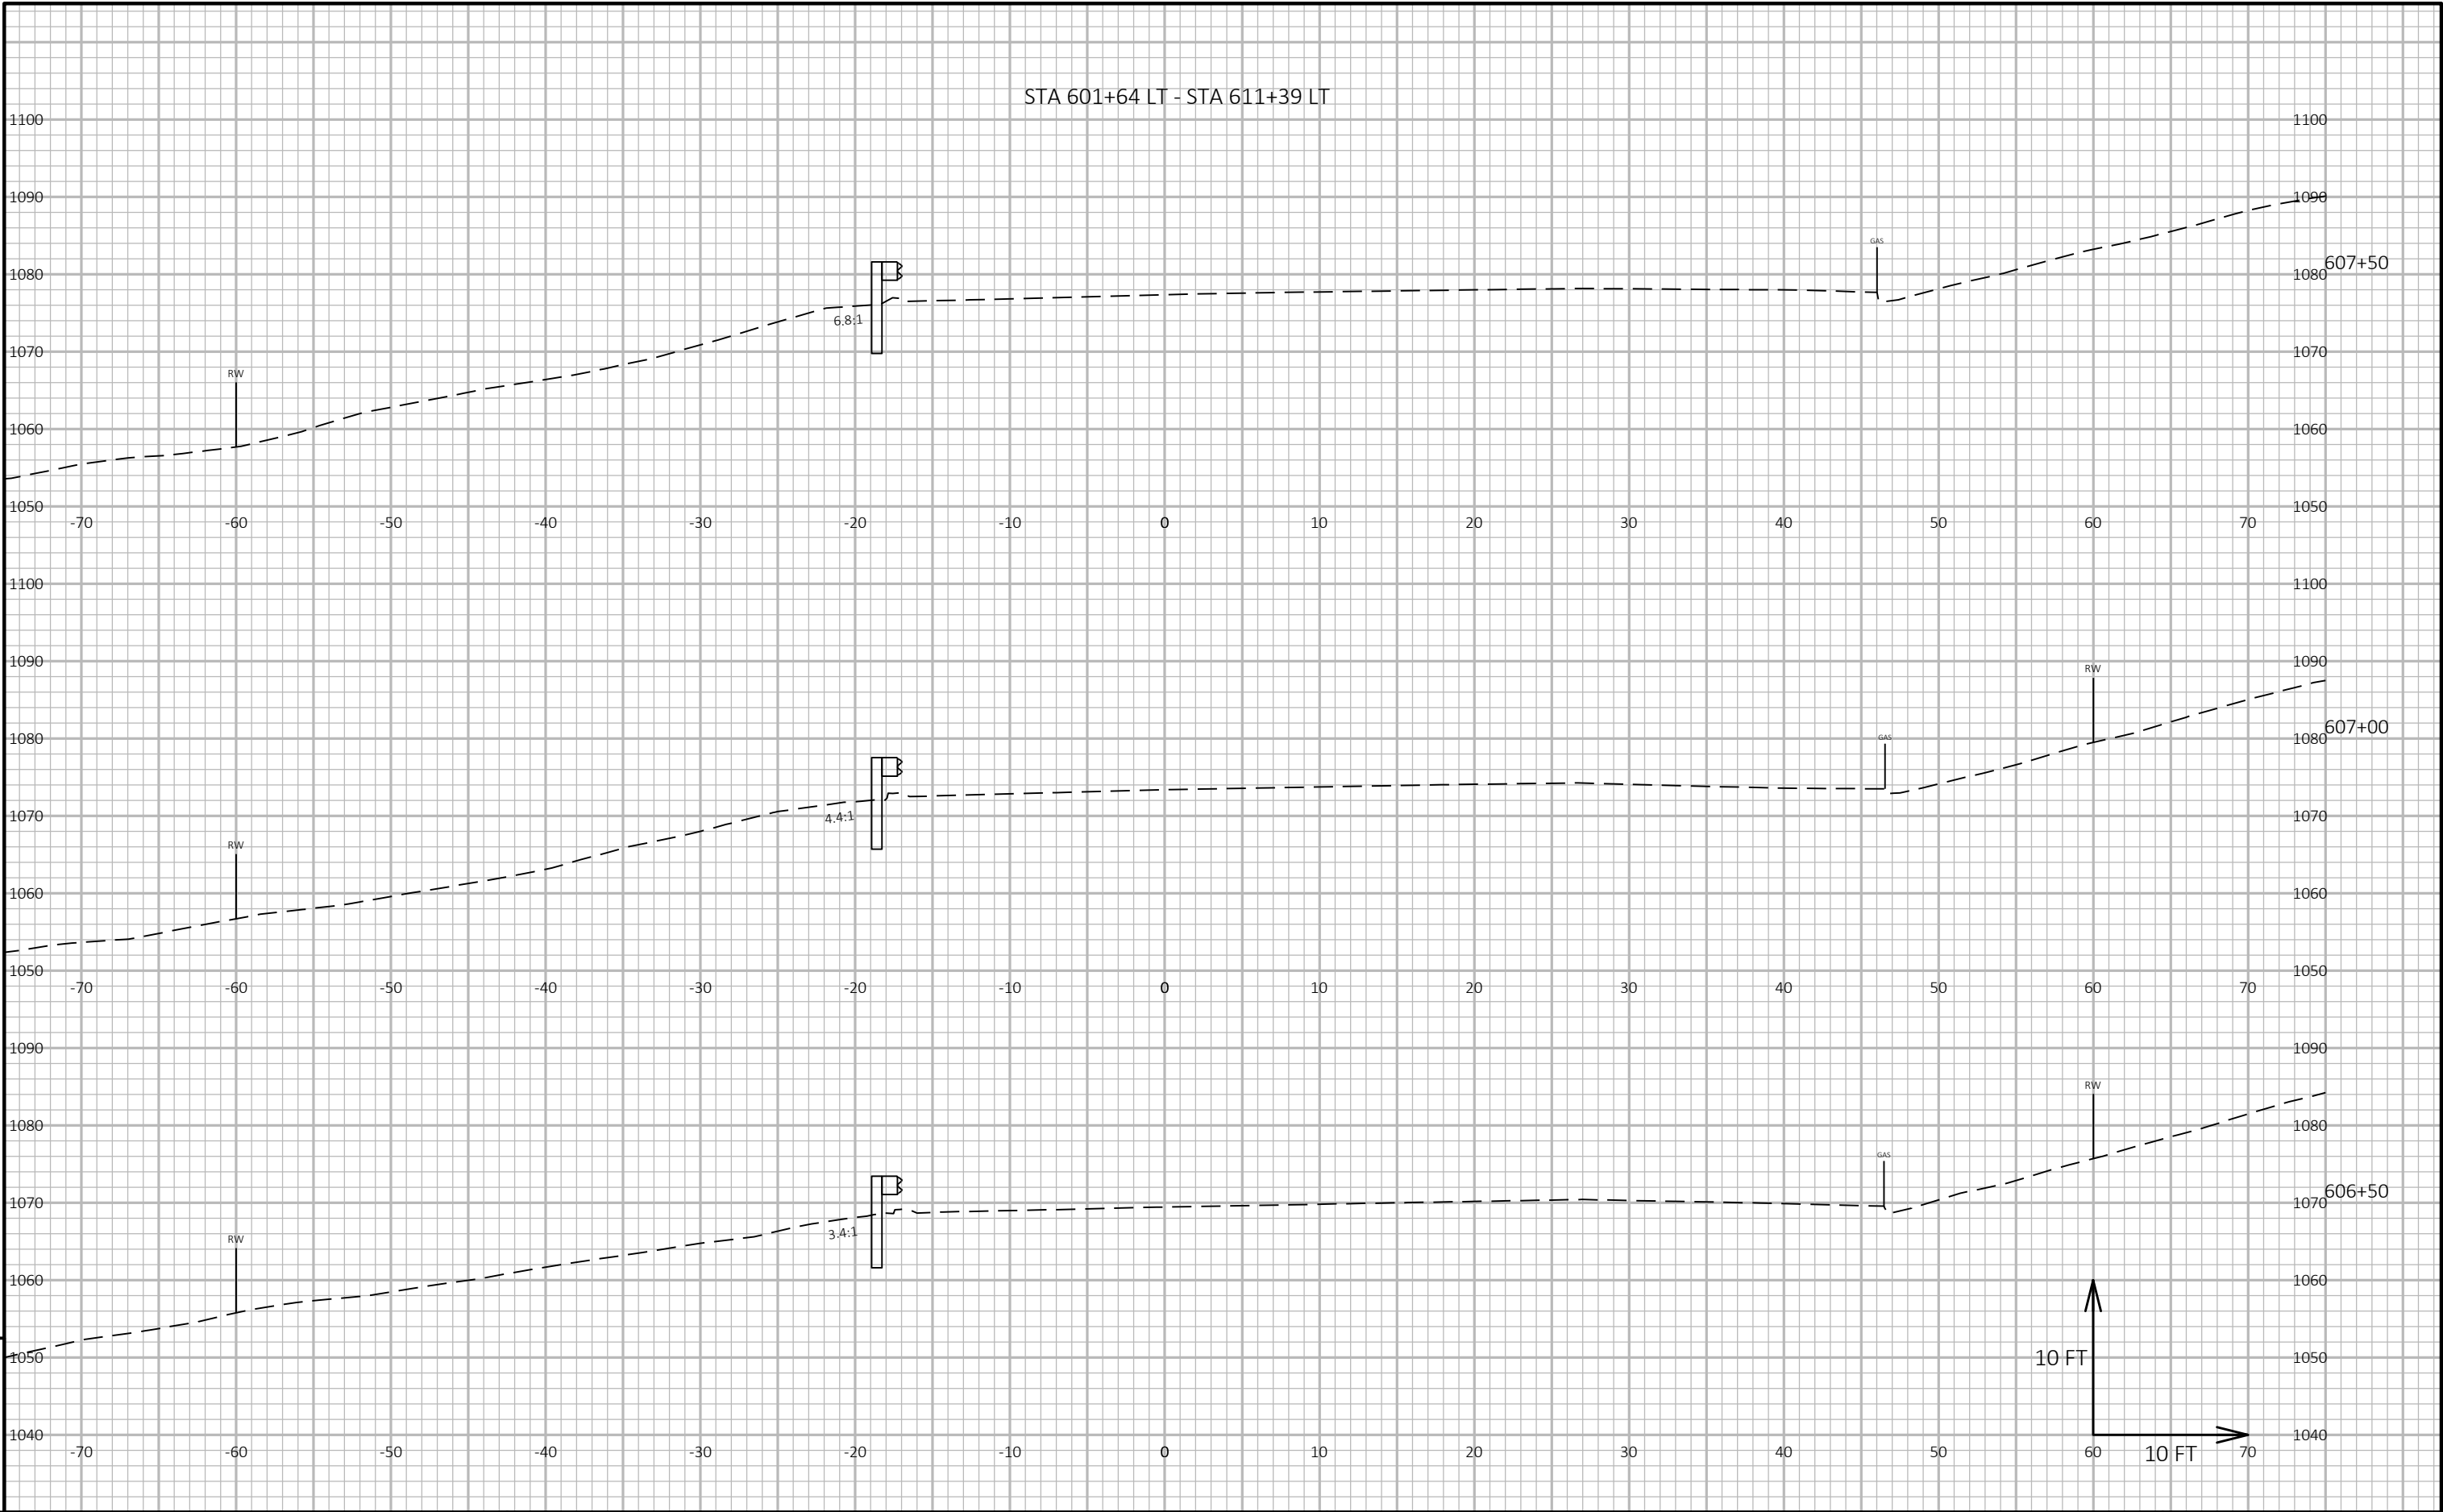


PROJECT NO: 5540-00-60	HWY: STH 27	COUNTY: CRAWFORD	CROSS SECTIONS: CROSS SECTIONS	SHEET	E
------------------------	-------------	------------------	--------------------------------	-------	---

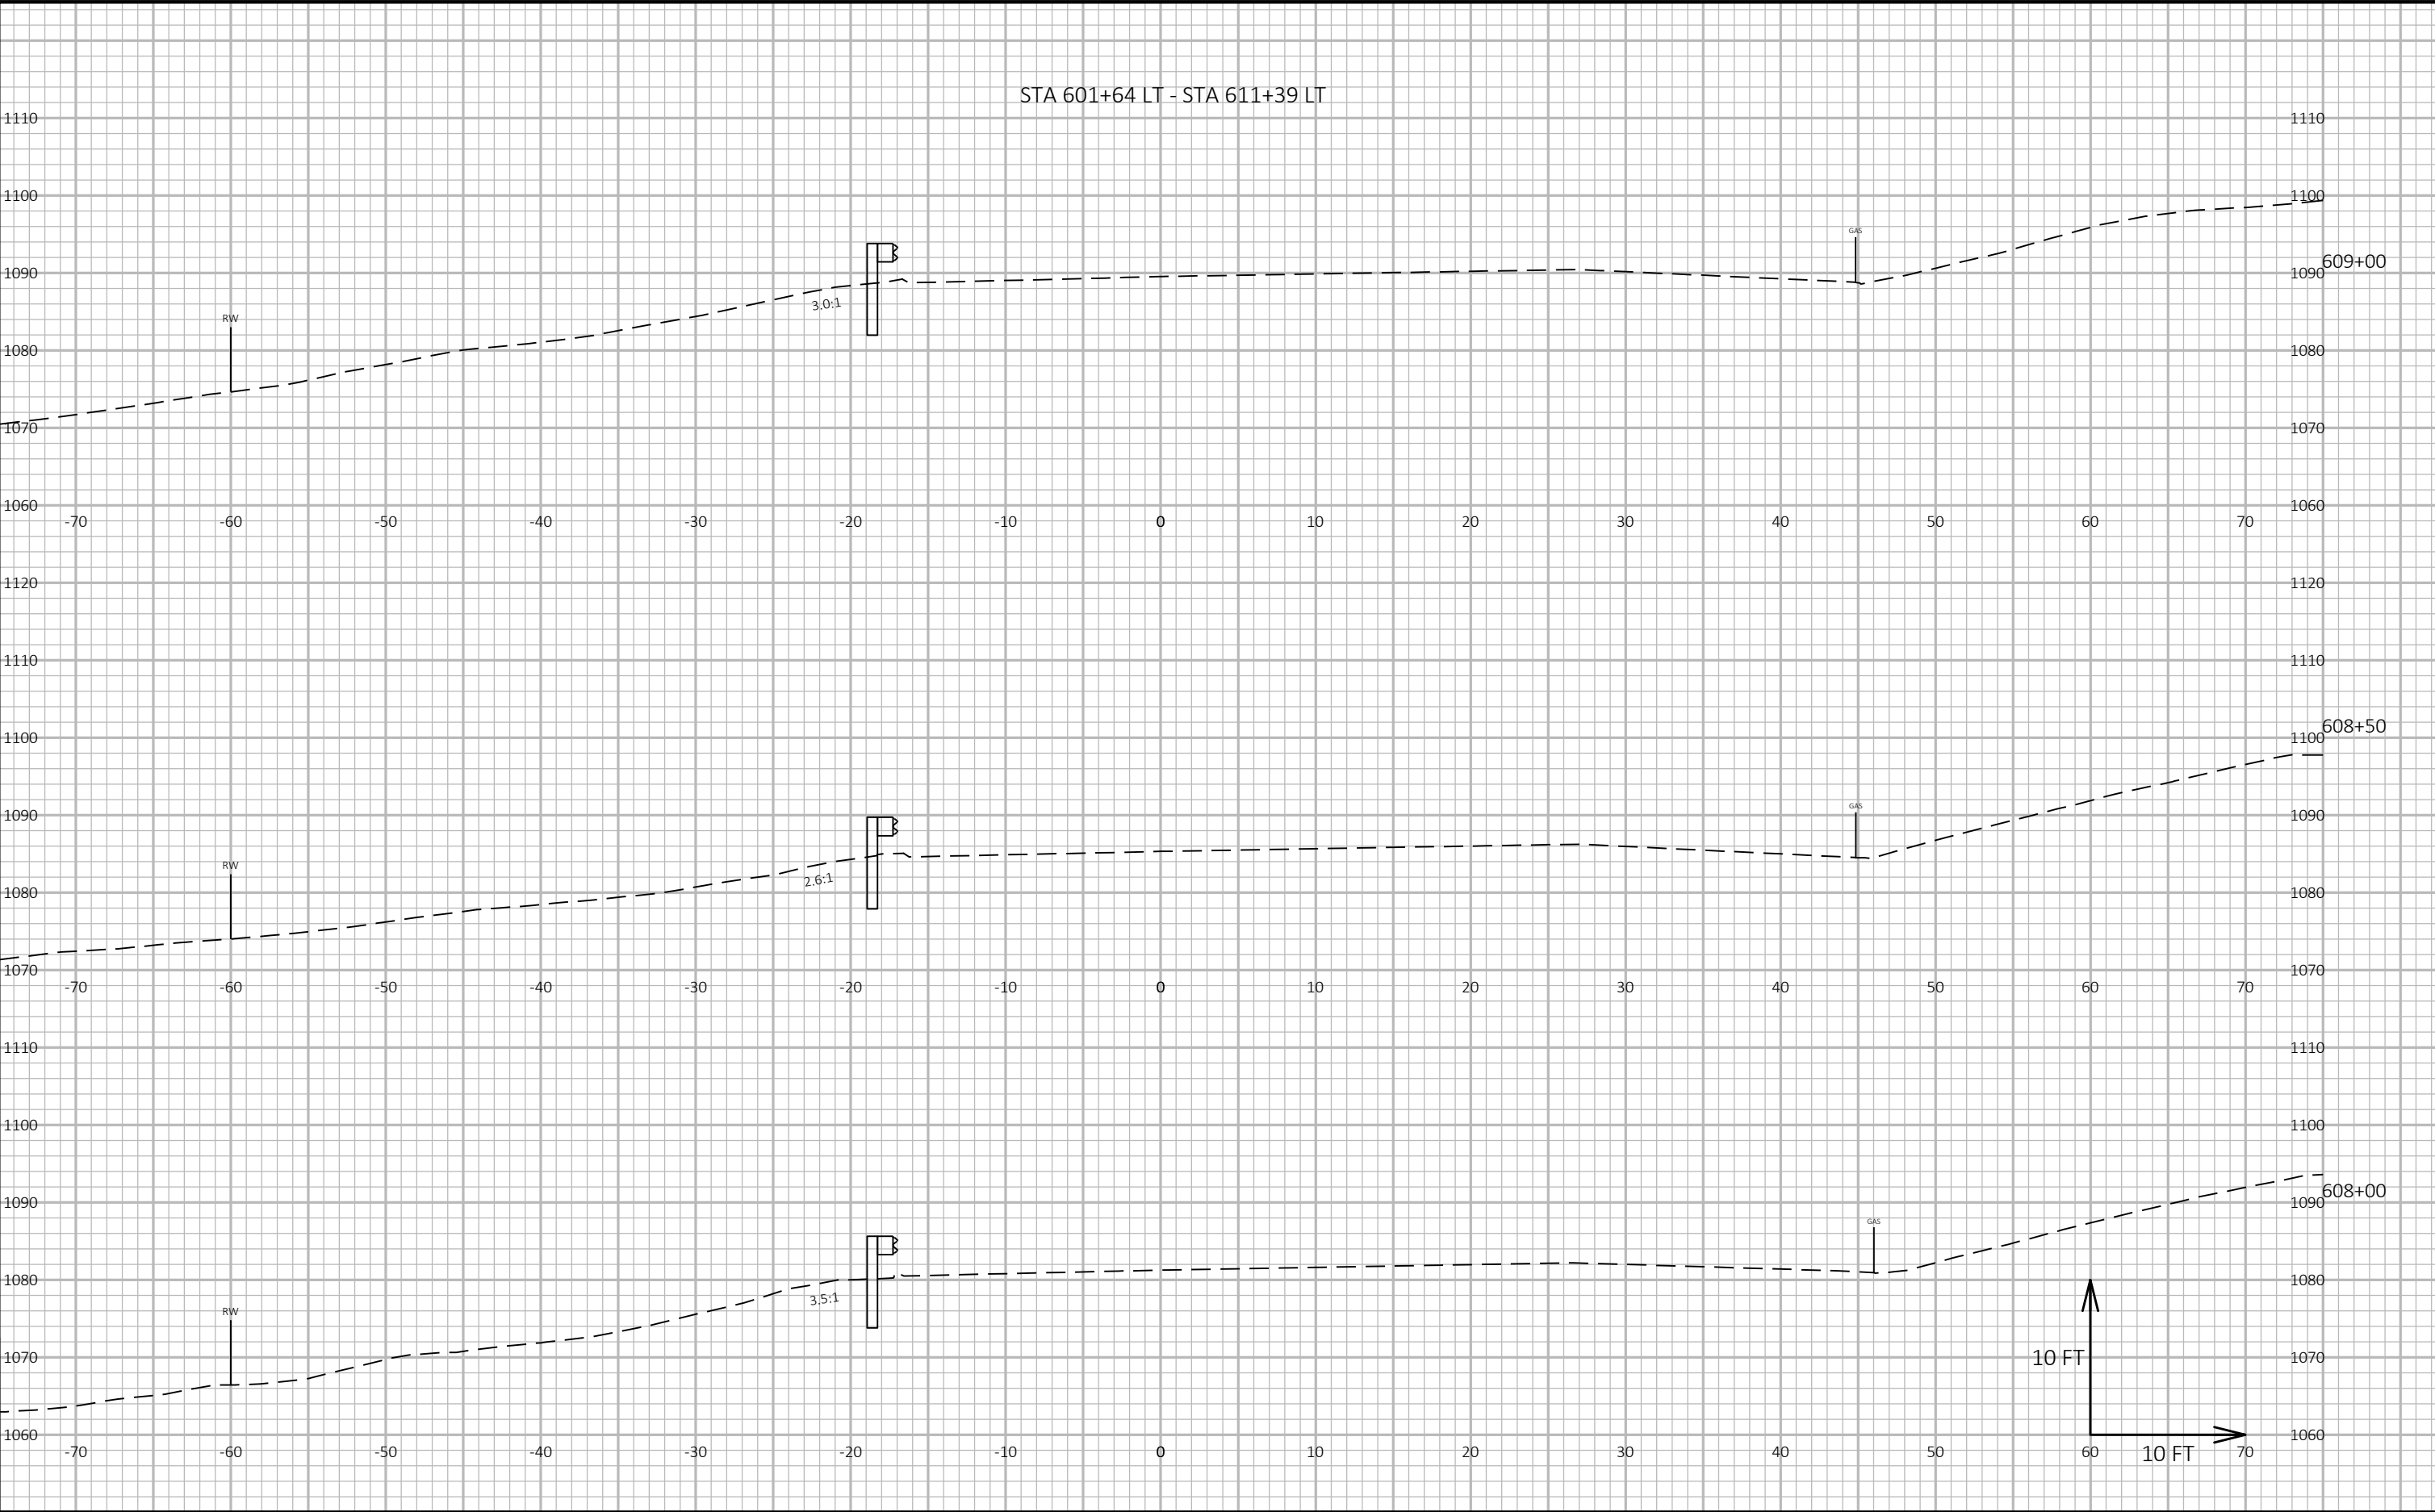



PROJECT NO: 5540-00-60	HWY: STH 27	COUNTY: CRAWFORD	CROSS SECTIONS: CROSS SECTIONS	SHEET E
------------------------	-------------	------------------	--------------------------------	---------

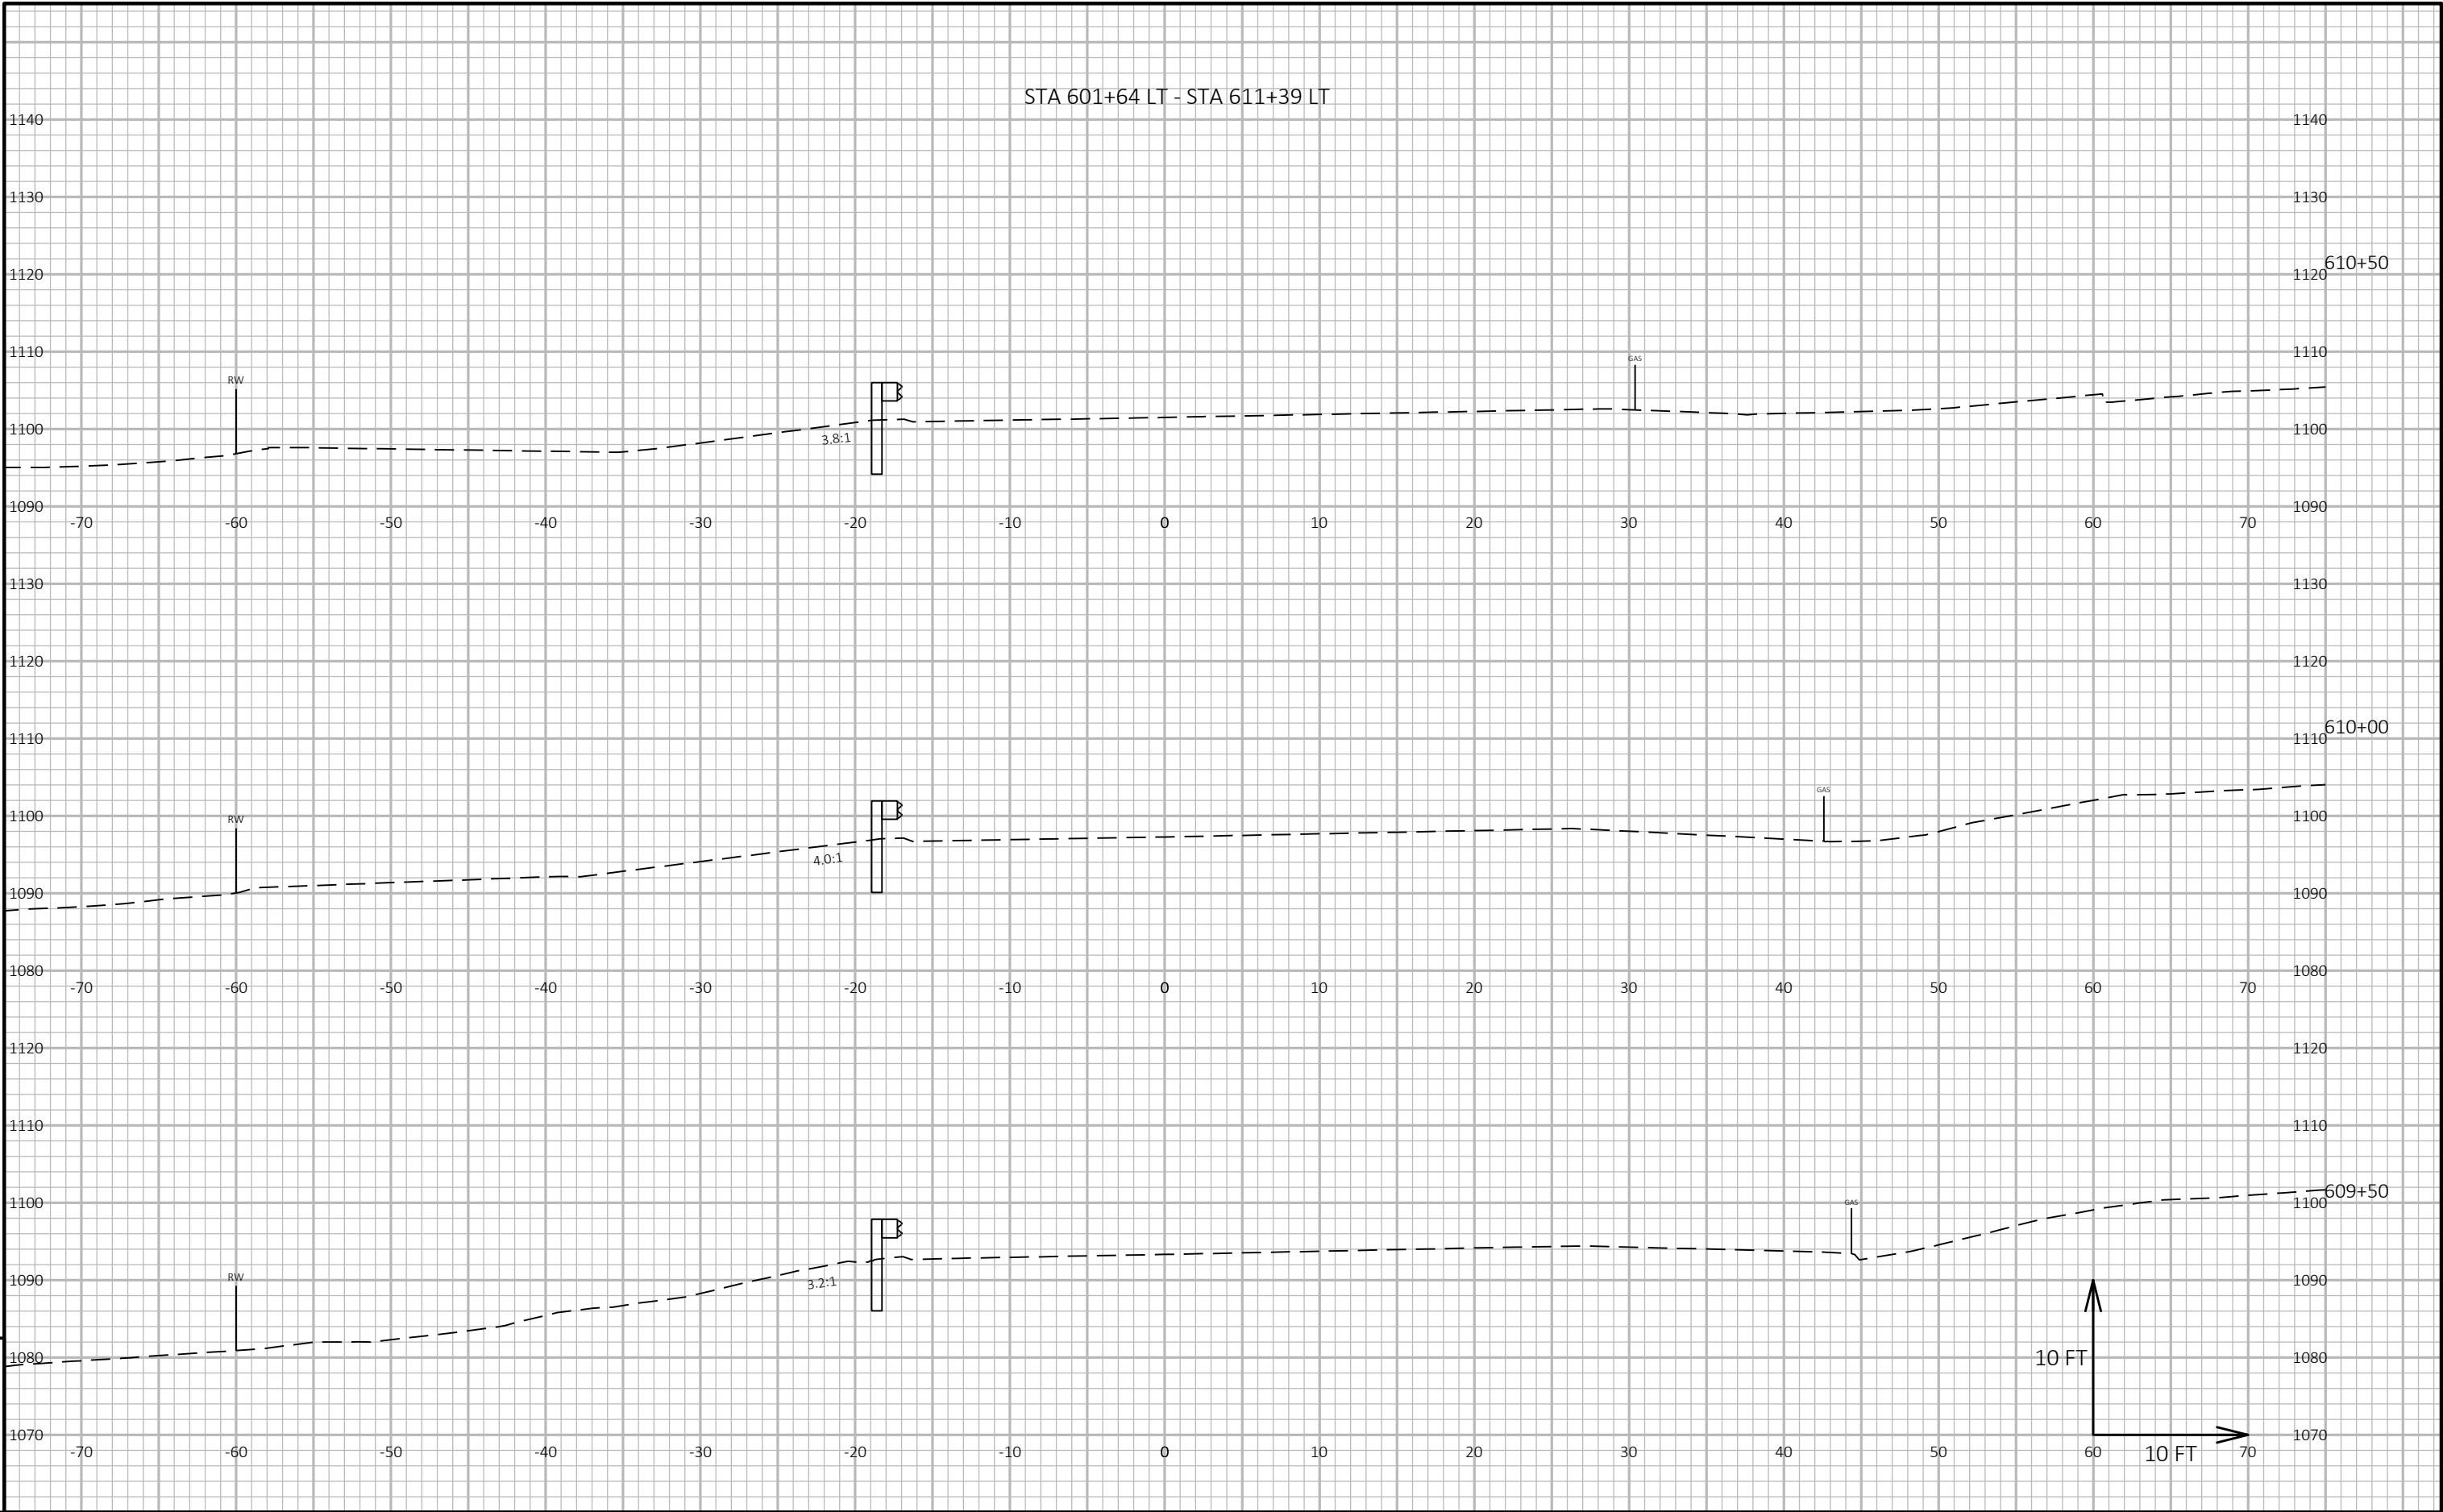


PROJECT NO: 5540-00-60	HWY: STH 27	COUNTY: CRAWFORD	CROSS SECTIONS: CROSS SECTIONS	SHEET	E
------------------------	-------------	------------------	--------------------------------	-------	---

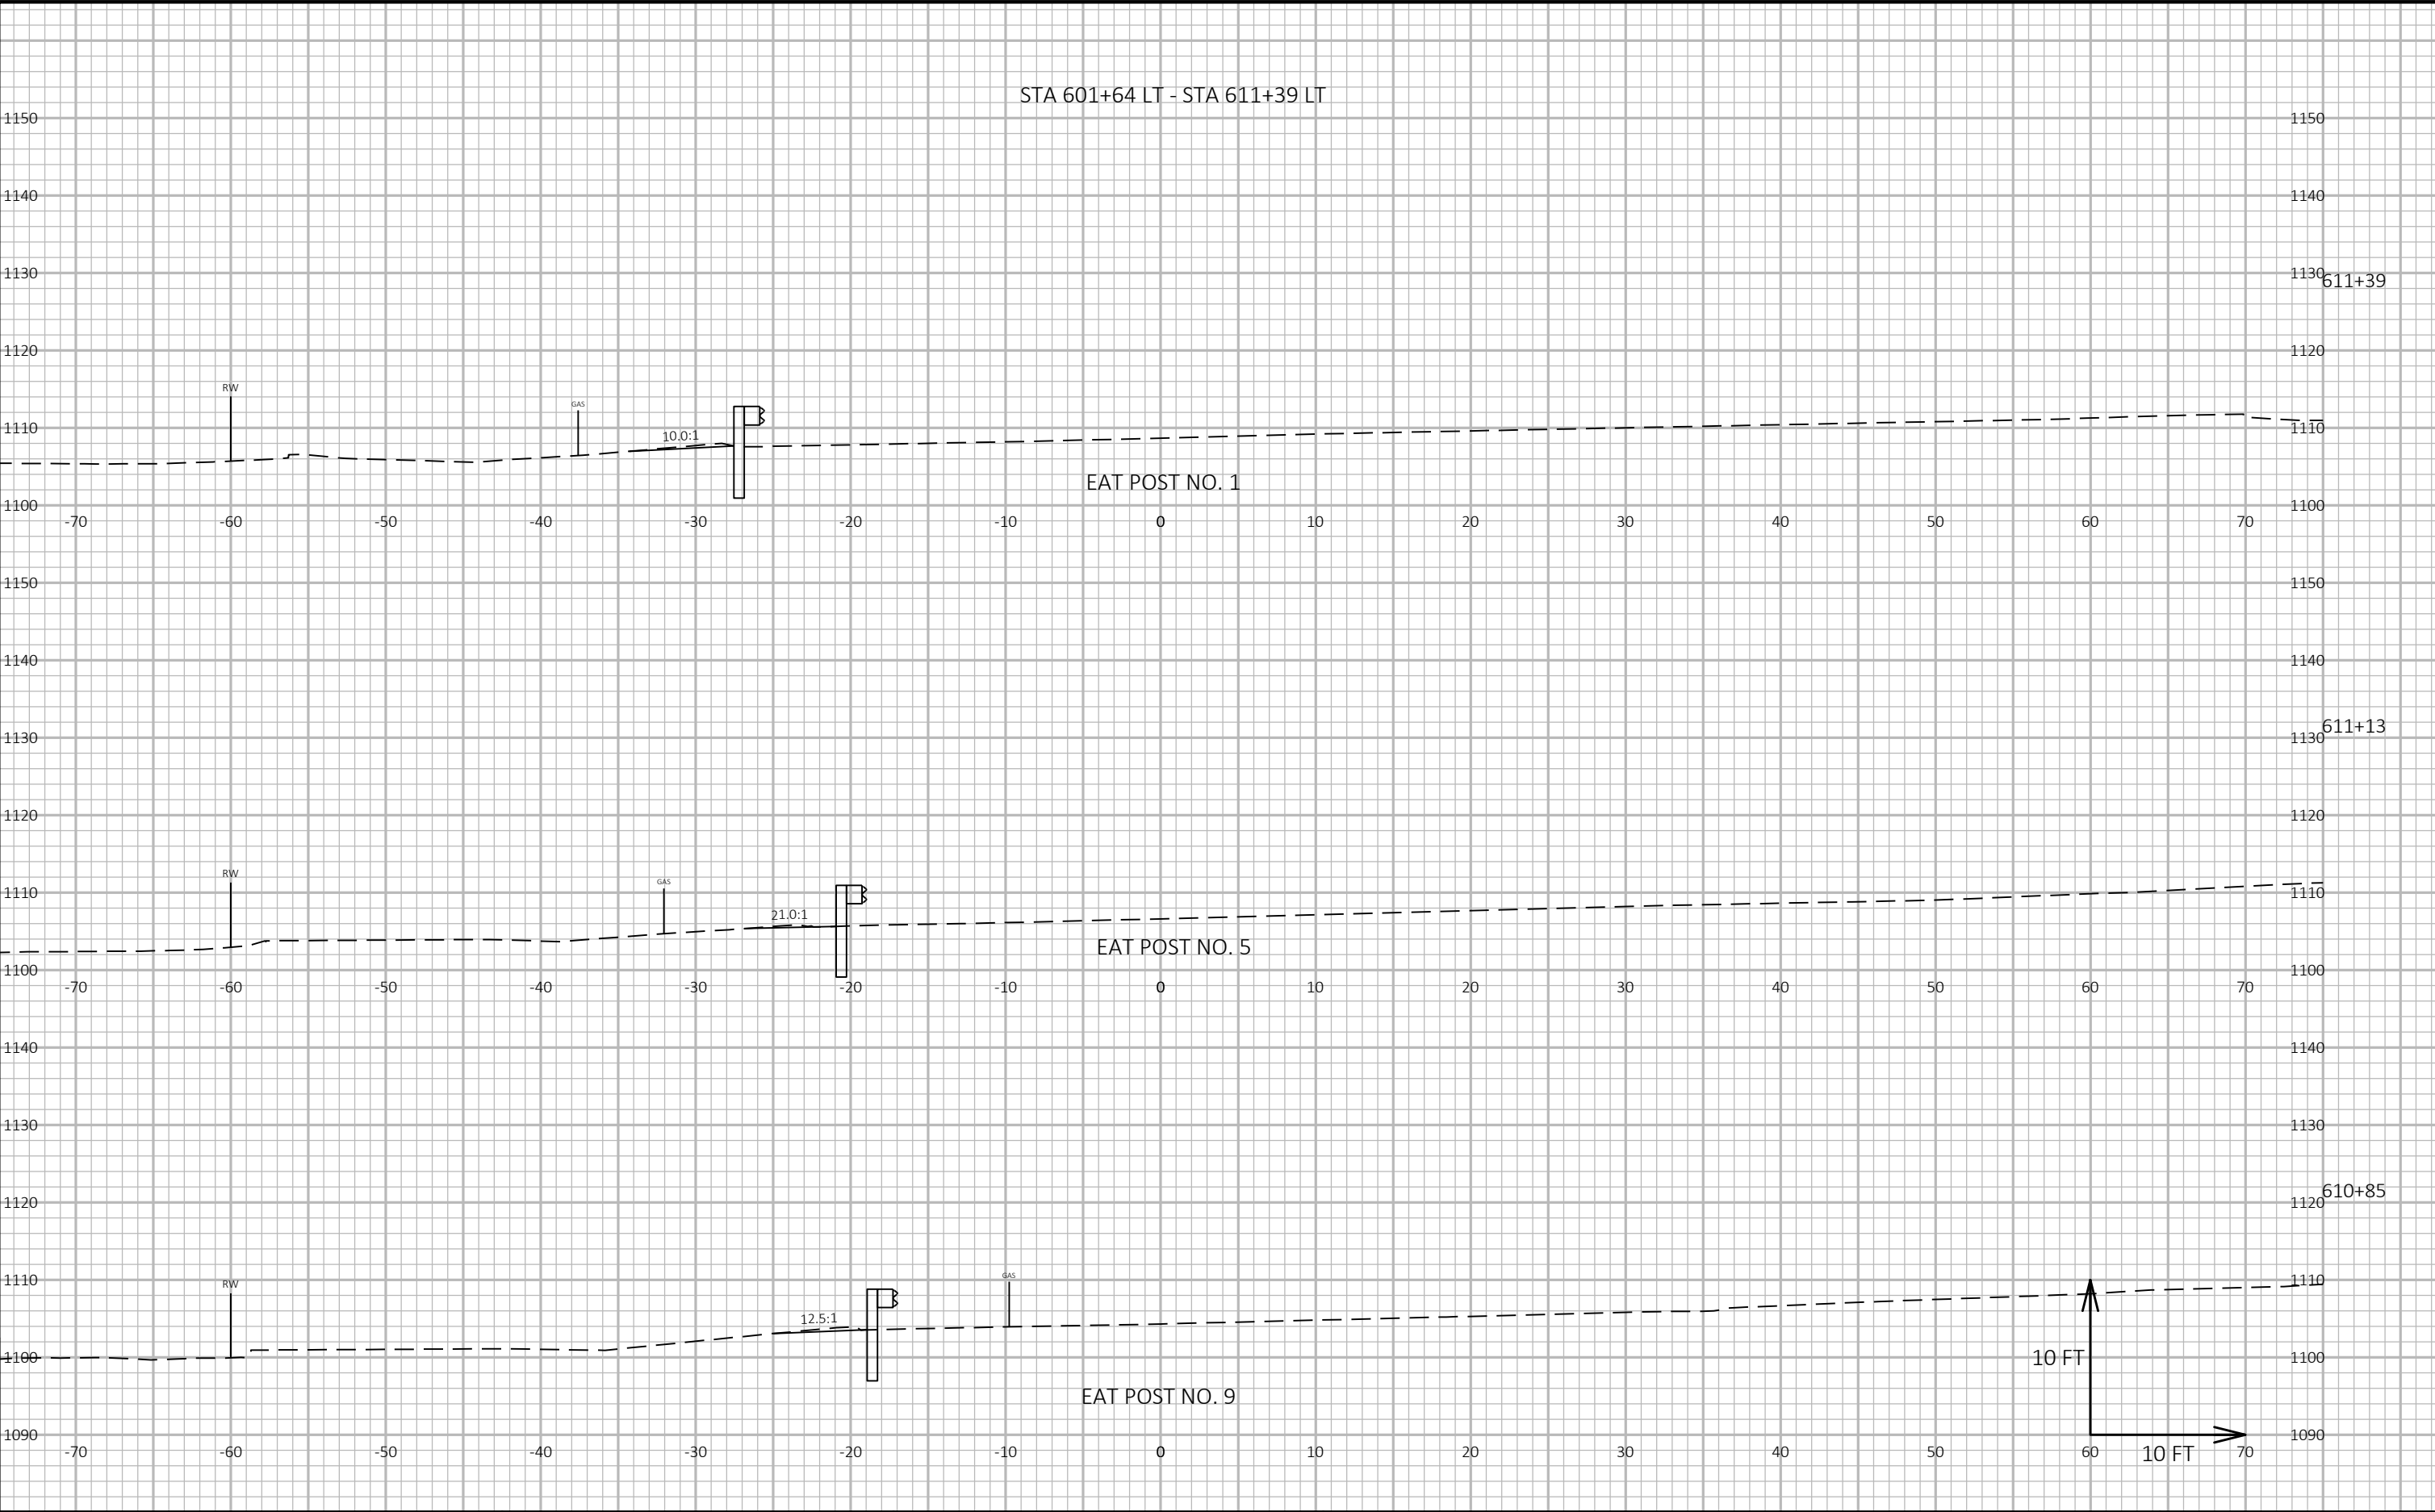

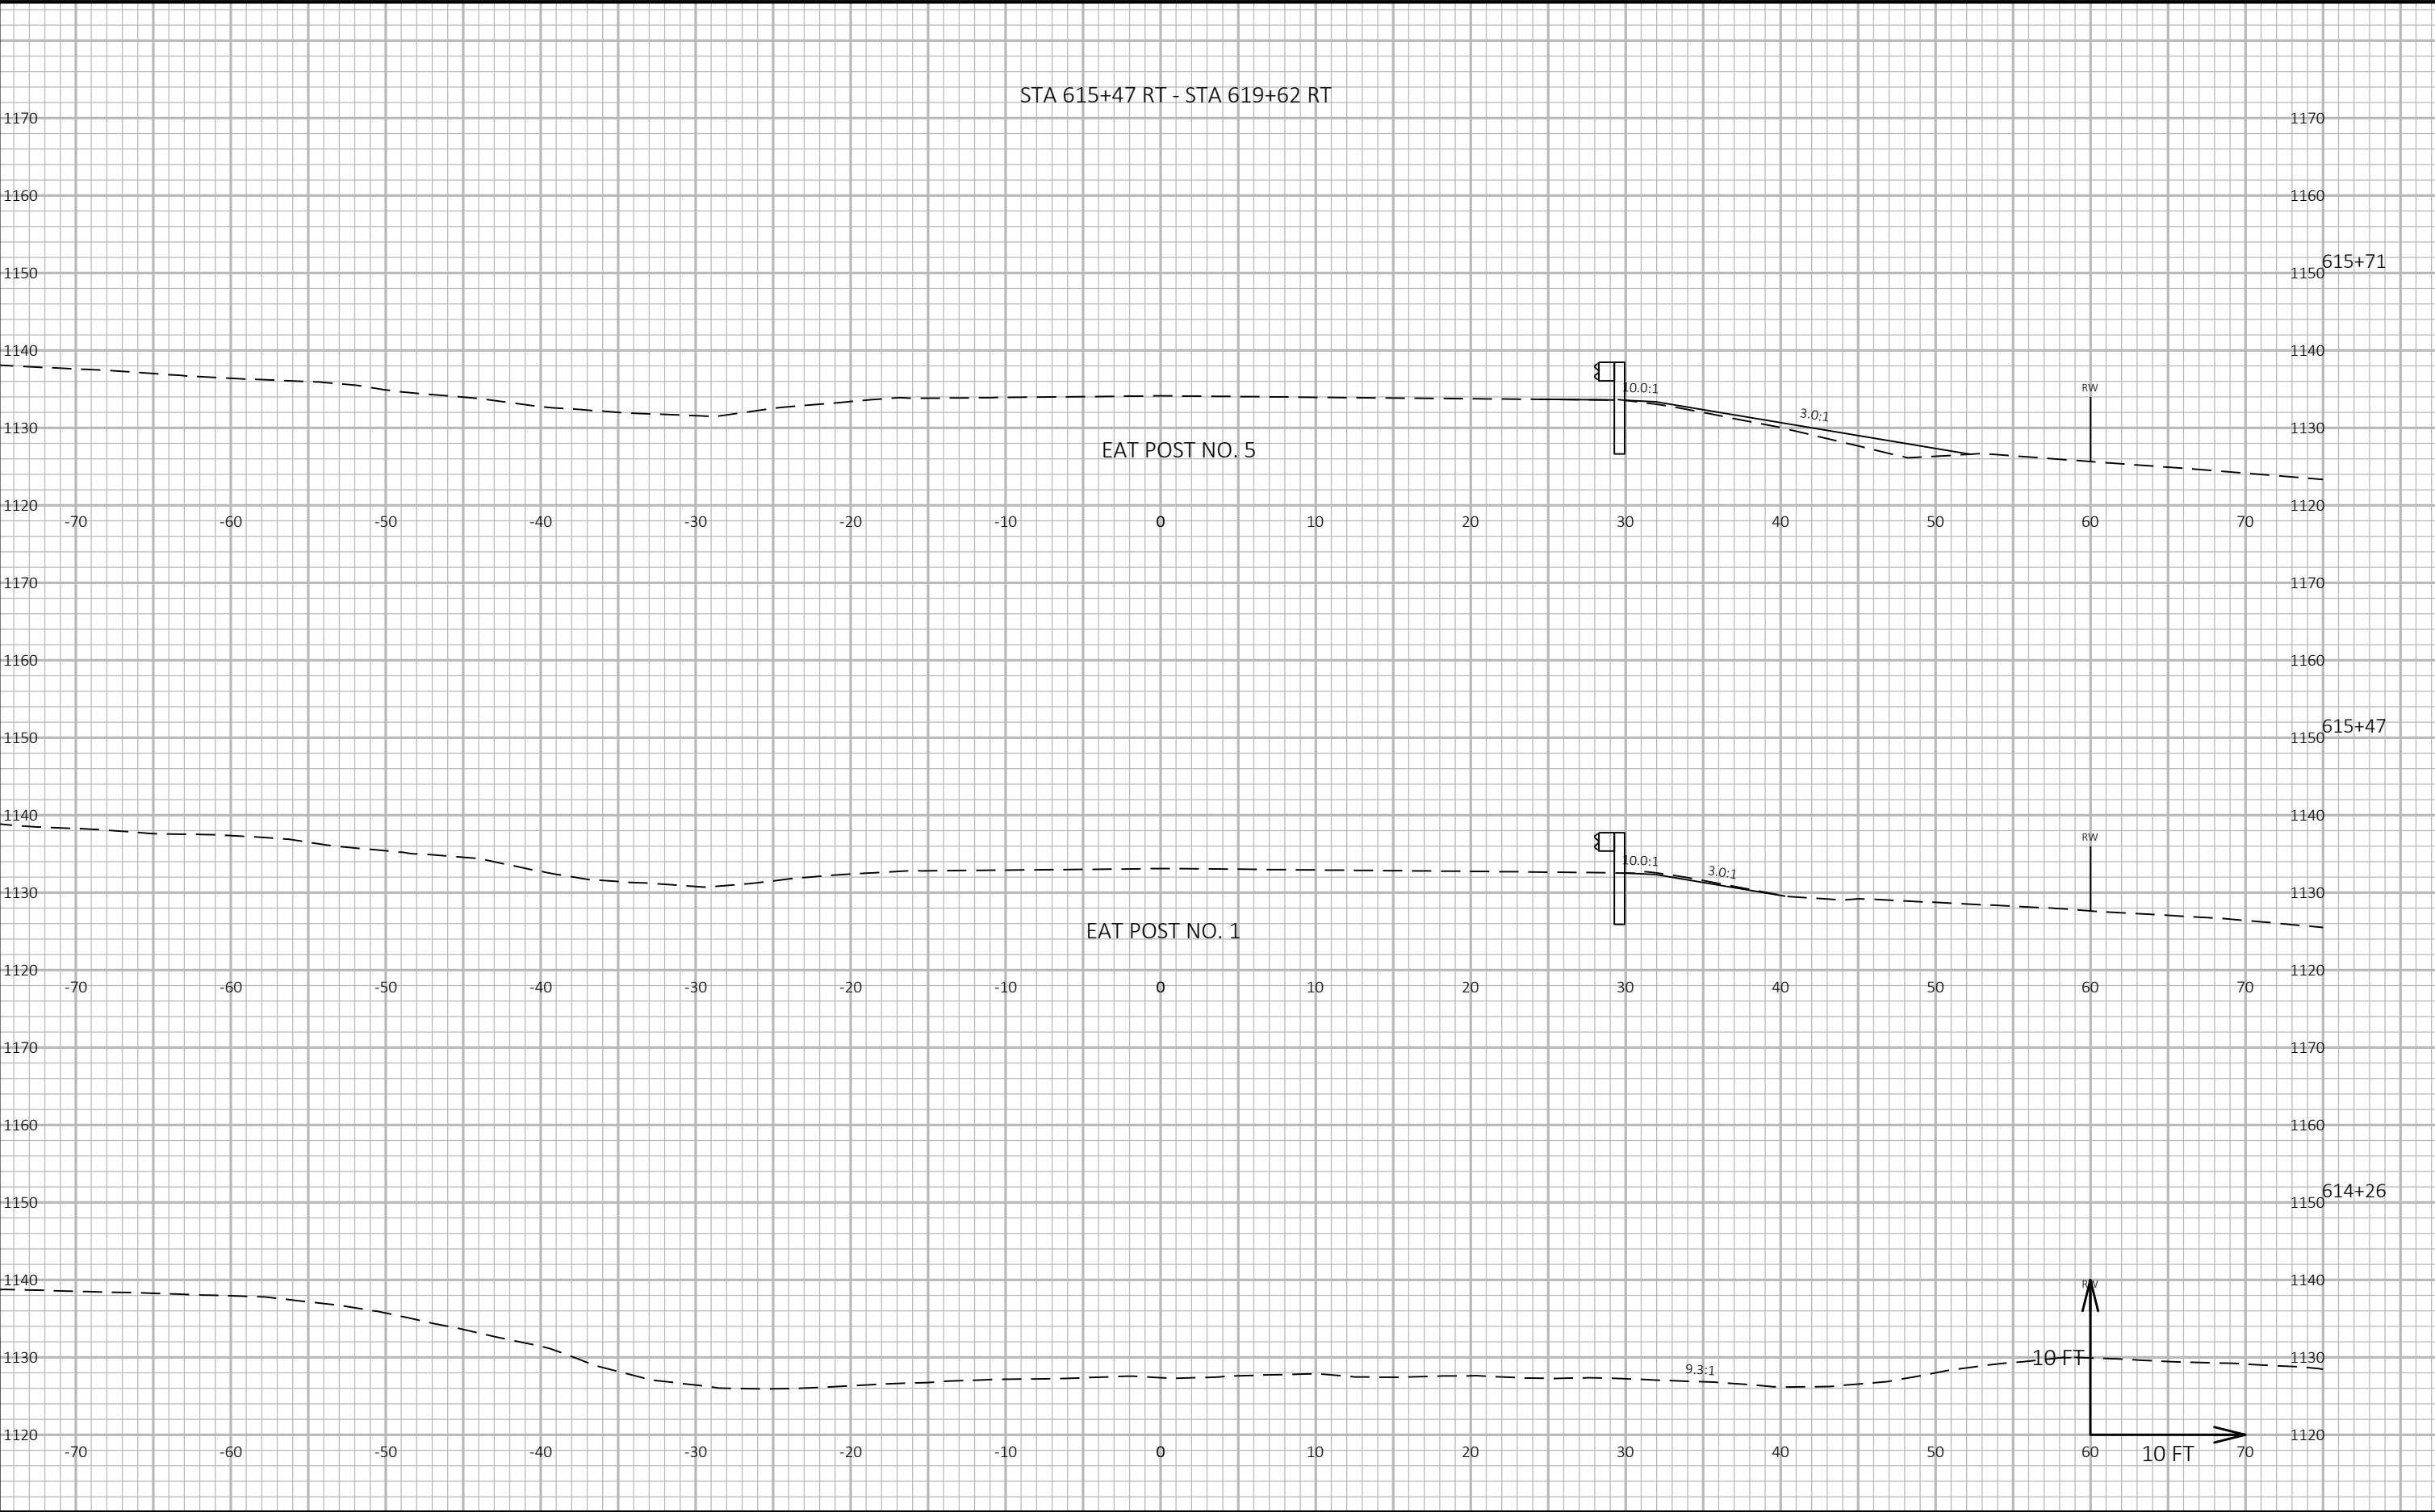

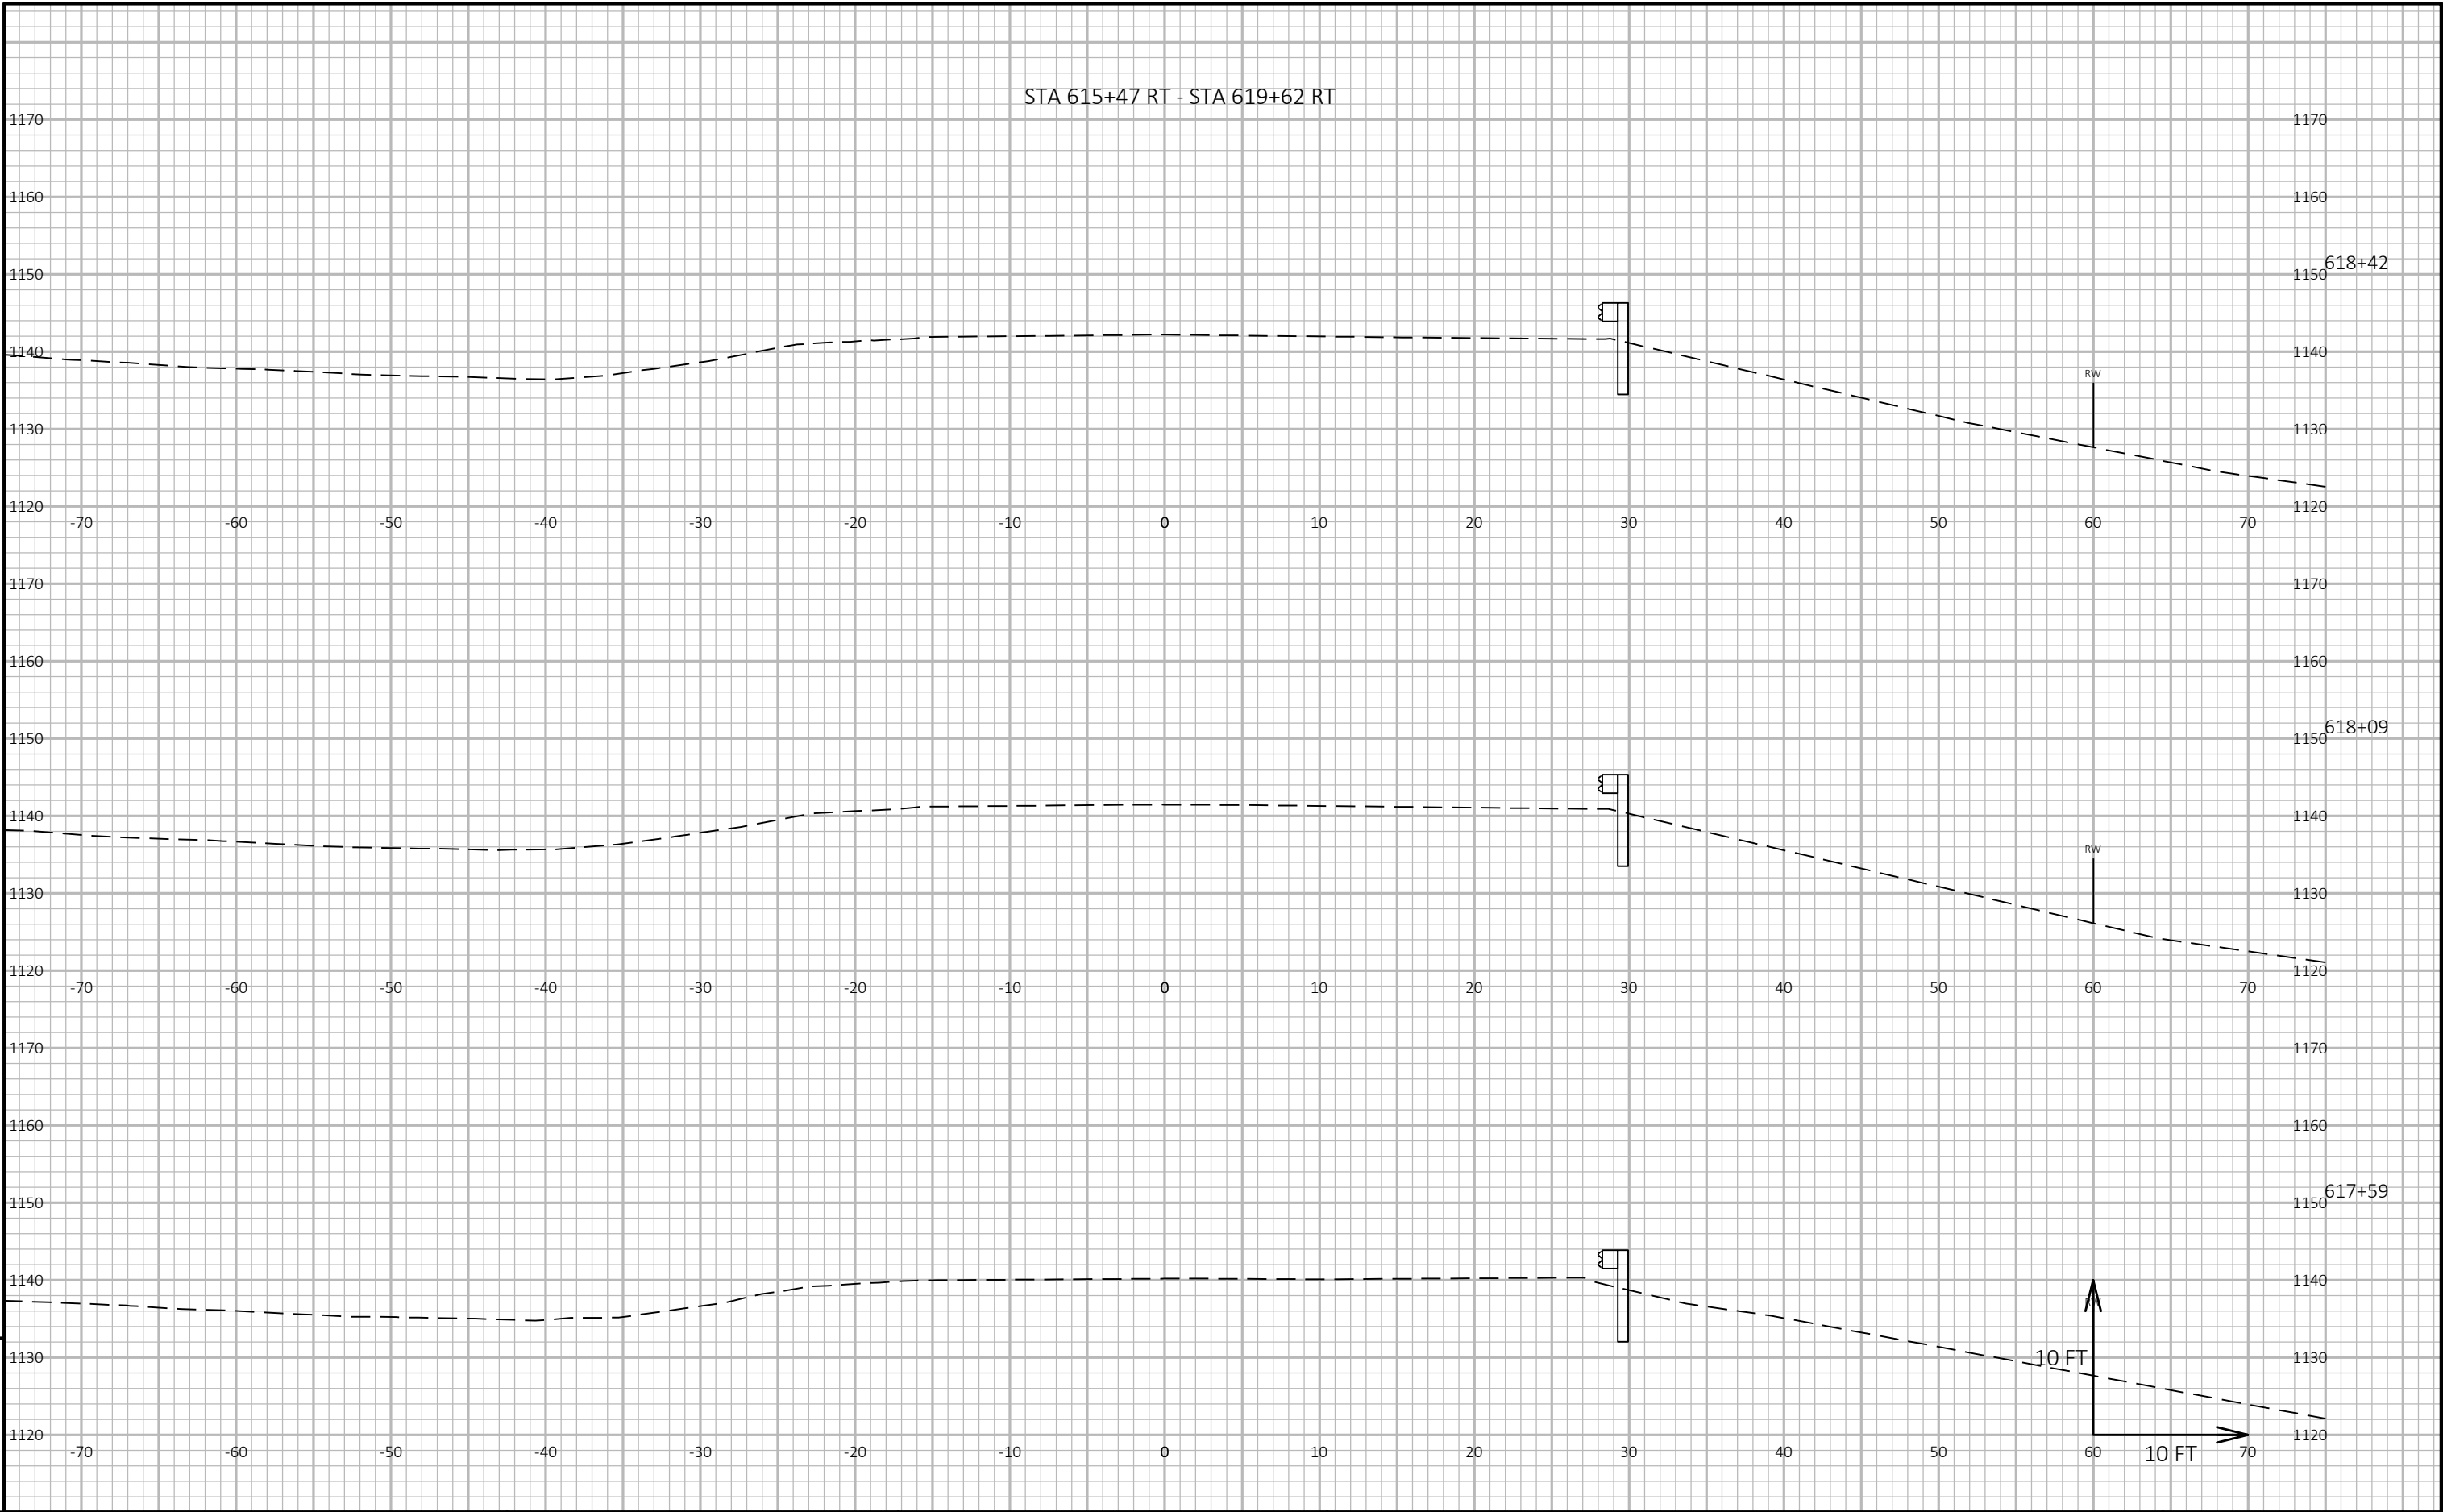


PROJECT NO: 5540-00-60	HWY: STH 27	COUNTY: CRAWFORD	CROSS SECTIONS: CROSS SECTIONS	SHEET E
------------------------	-------------	------------------	--------------------------------	---------

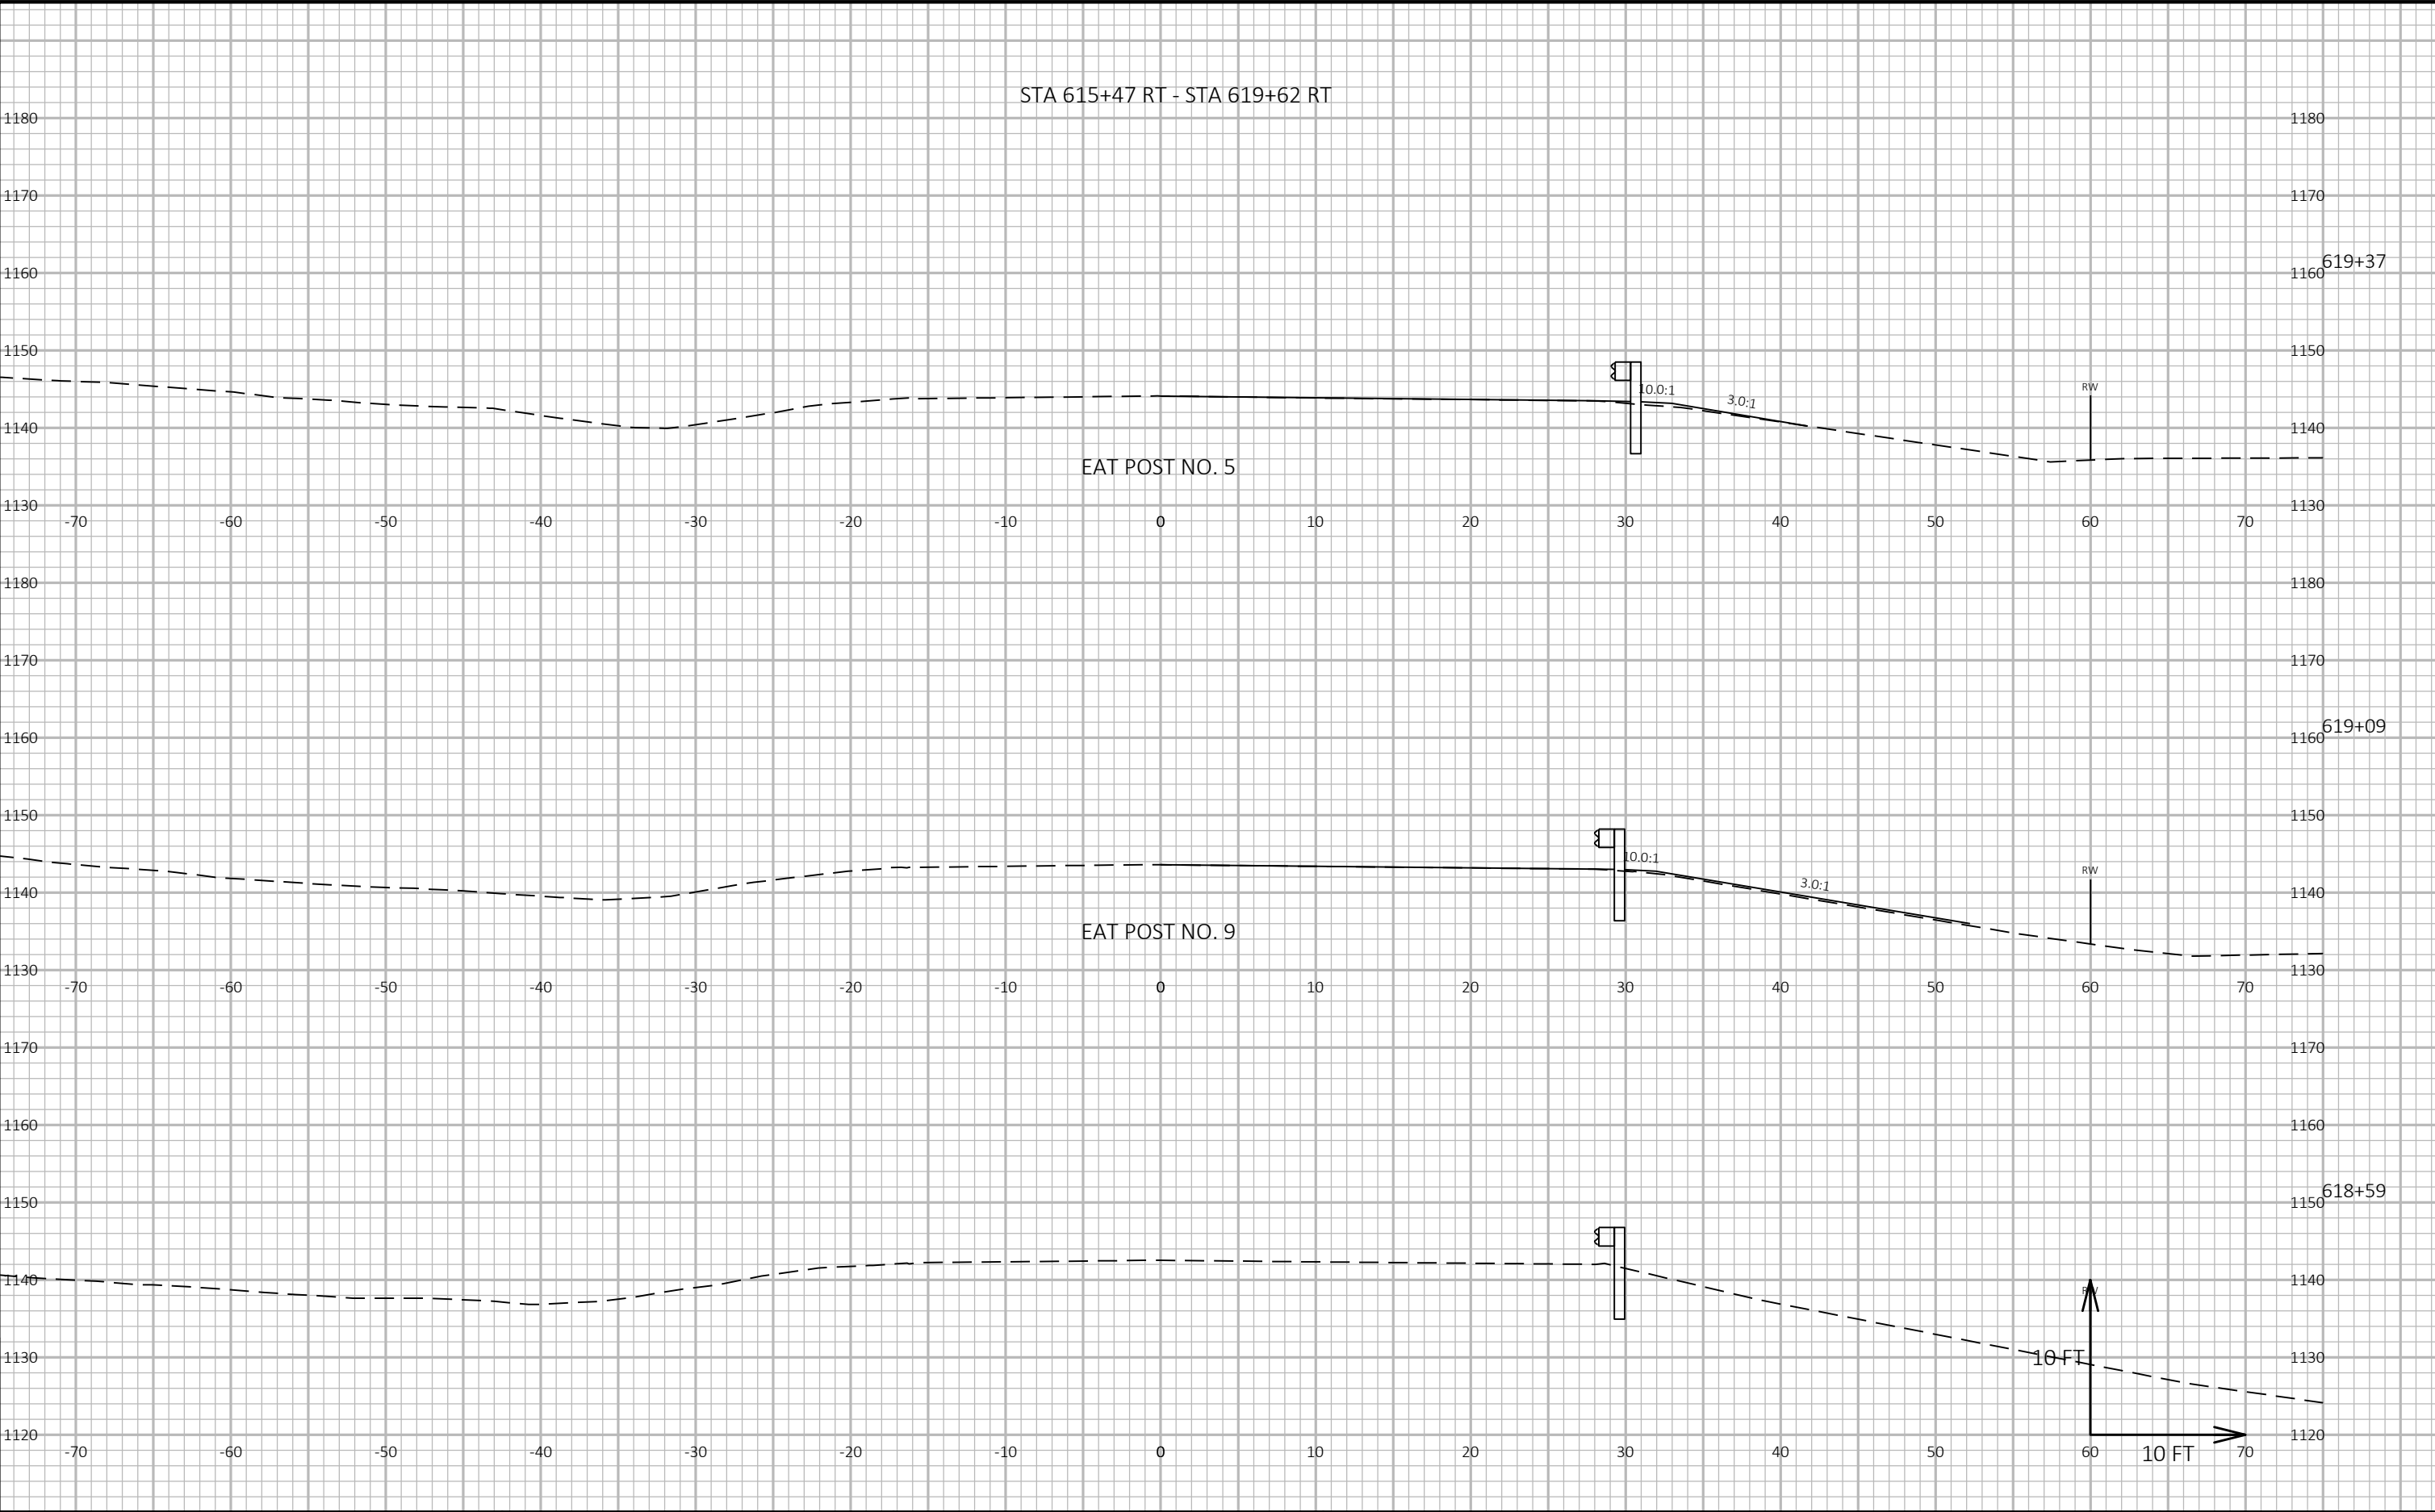

9

9

PROJECT NO: 5540-00-60	HWY: STH 27	COUNTY: CRAWFORD	CROSS SECTIONS: CROSS SECTIONS	SHEET E
------------------------	-------------	------------------	--------------------------------	---------

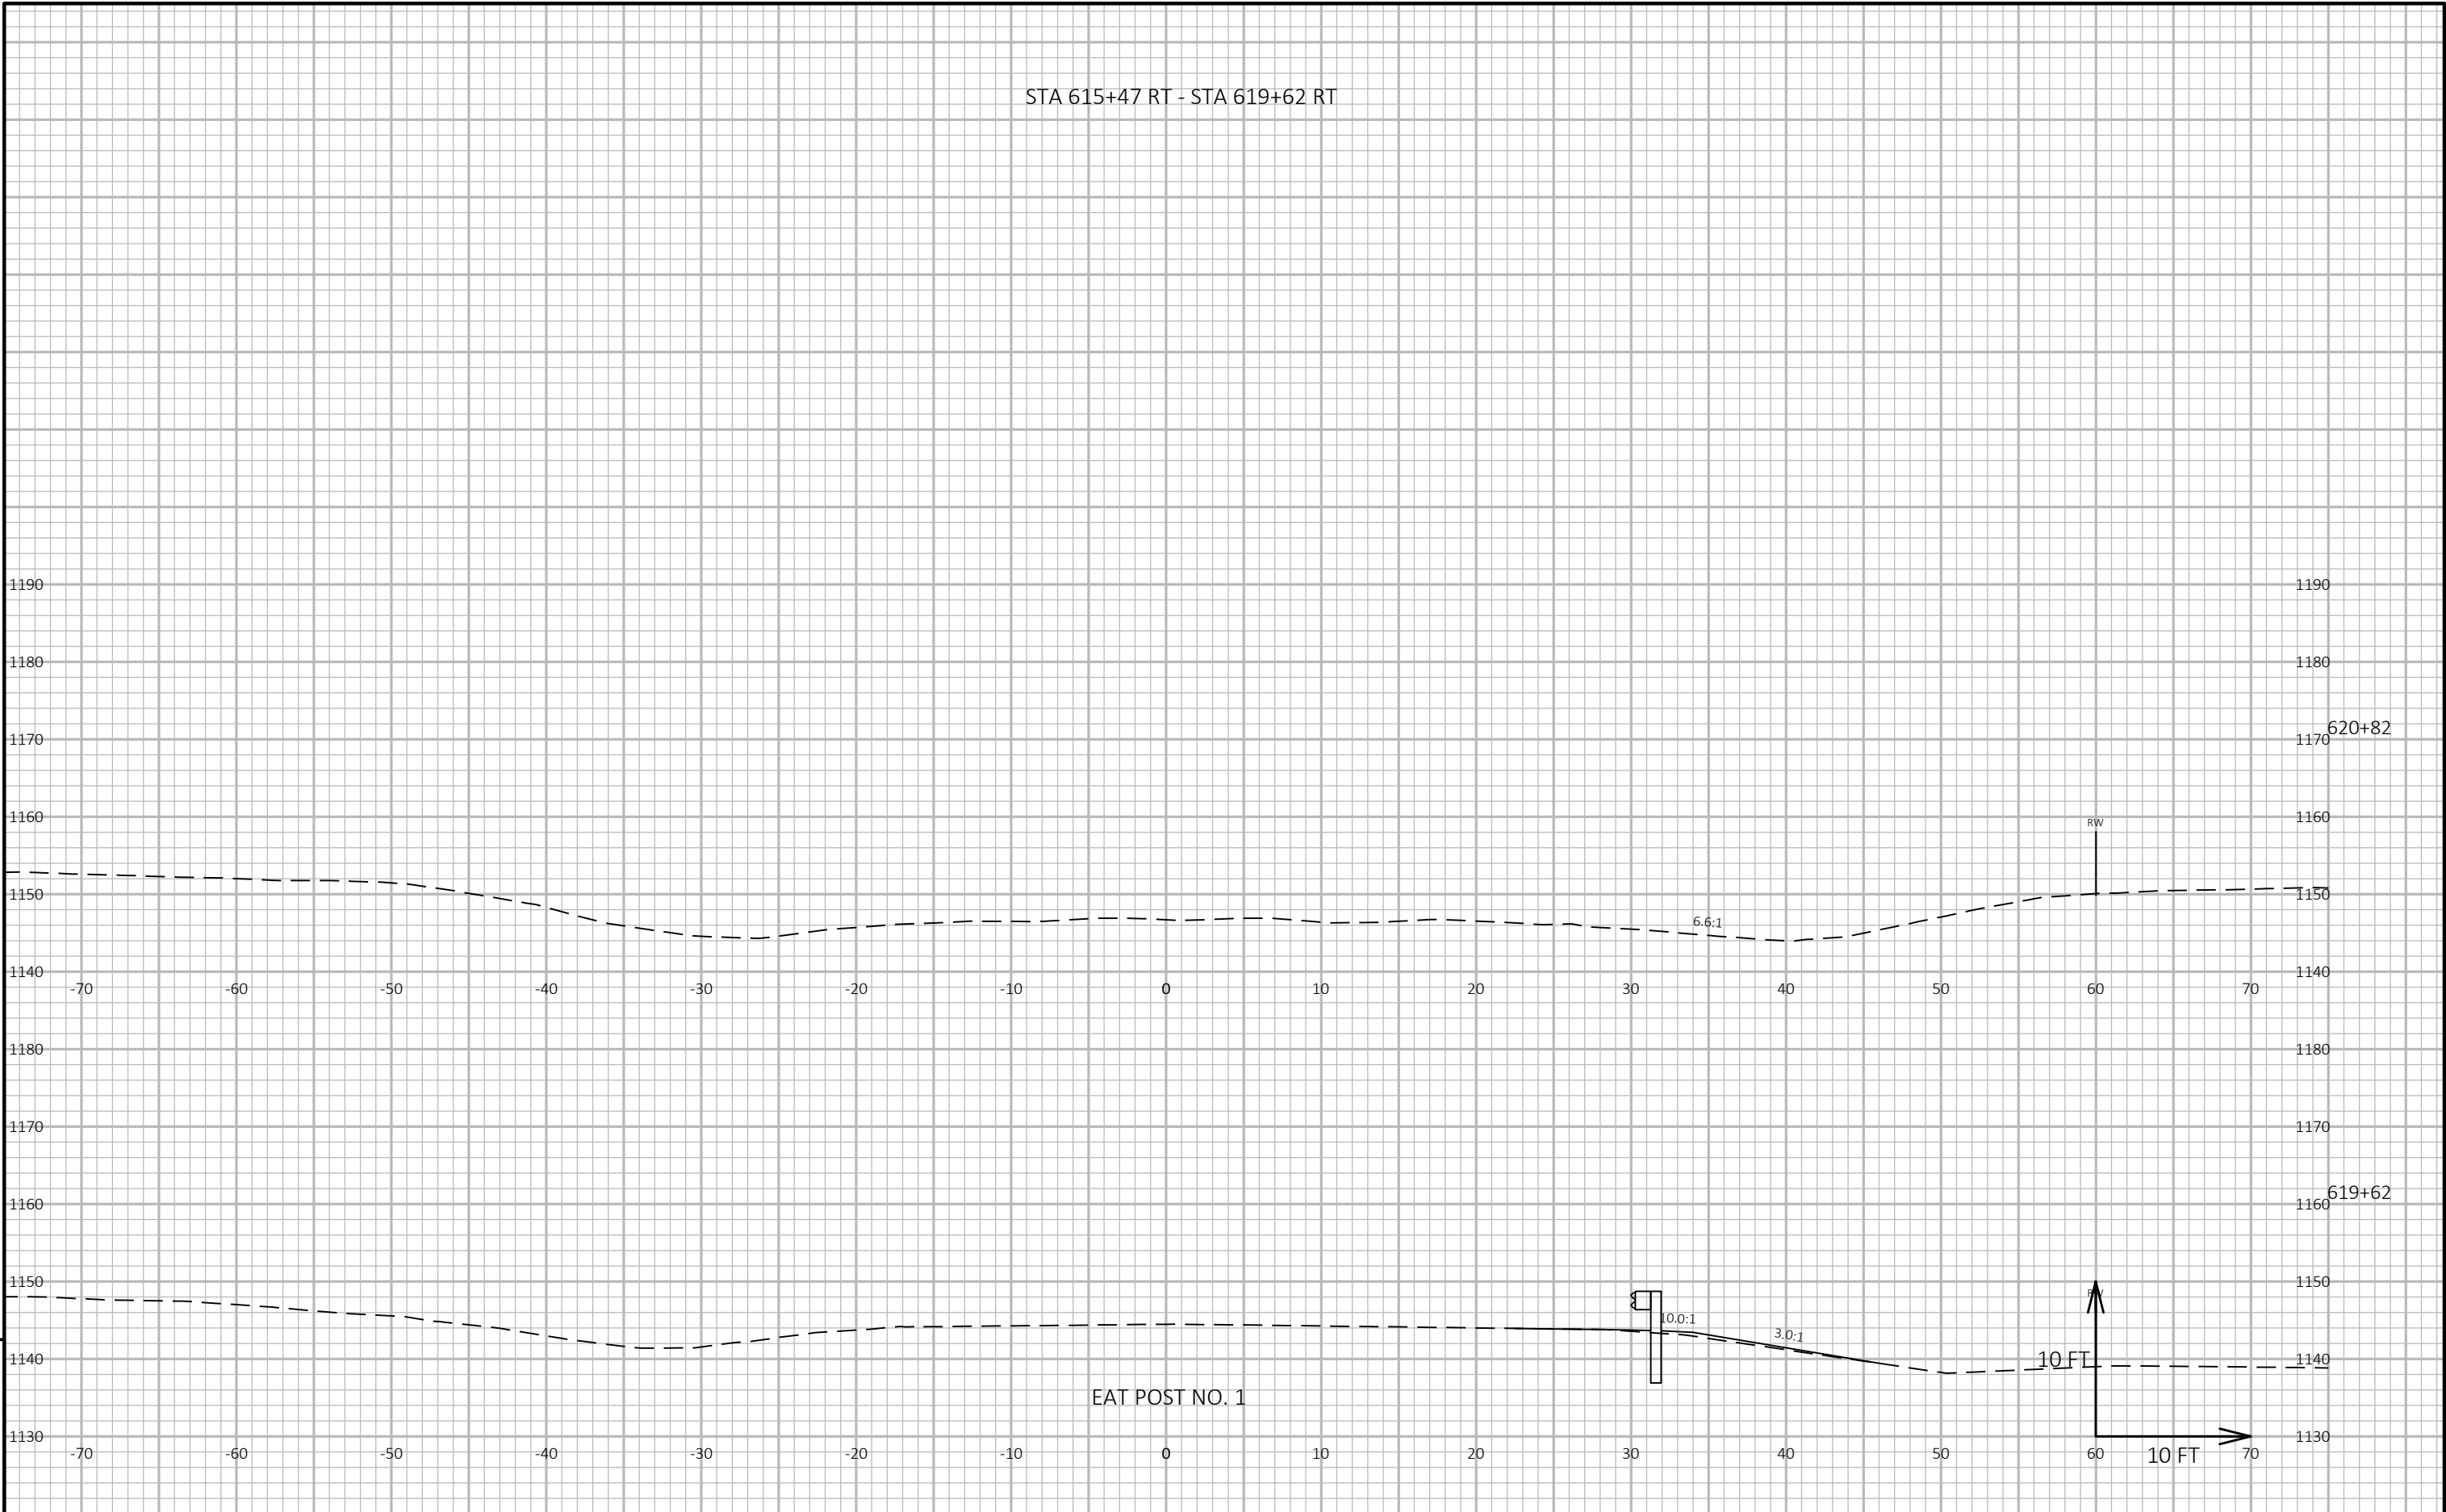

9	PROJECT NO: 5540-00-60	HWY: STH 27	COUNTY: CRAWFORD	CROSS SECTIONS: CROSS SECTIONS	SHEET E	9
---	------------------------	-------------	------------------	--------------------------------	---------	---