

SCHEDULE OF LANDS & INTERESTS REQUIRED

PARCEL NUMBER	SHEET NUMBER	OWNER (S)	INTEREST REQUIRED	TOTAL ACRES OR S.F.	R/W ACRES OR S.F. REQUIRED			TOTAL ACRES OR S.F.REM.	T.L.E., P.L.E. ACRES OR S.F.
					NEW	EXISTING	TOTAL		
1	4.4	DANNY A. ALBRECHT	FEE & T.L.E.	177.00	0.07	0.93	1.00	176.00	0.08 (T.L.E. FOR FIELD ENTRANCE)
2	4.4	DONALD T. & CONNIE K. DOLAN	FEE	341.75	0.16	0.90	1.06	340.69	---
3	4.4	SUSAN G. PRICE	FEE & T.L.E.	10.00	0.08	0.32	0.40	9.60	0.02 (T.L.E. FOR DRAINAGE)
4	4.4	GARY F. & ROSEMARIE ZIMMER, AN UNDIVIDED ONE-HALF INTEREST NICHOLAS E. ZIMMER, AN UNDIVIDED ONE-HALF INTEREST	FEE	237.25	0.13	0.12	0.25	237.00	---
31	4.4	ALLIANT ENERGY CORP.	RELEASE OF RIGHTS	---	---	---	---	---	---
32	4.4	VERIZON NORTH, INC.	RELEASE OF RIGHTS	---	---	---	---	---	---

4

4

LEVELS ON =


REVISION DATE:	AREAS SHOWN IN THE TOTAL ACRES COLUMN MAY BE APPROXIMATE AND ARE DERIVED FROM TAX ROLLS OR OTHER AVAILABLE SOURCES AND MAY NOT INCLUDE LANDS OF THE OWNER WHICH ARE NOT CONTIGUOUS TO THE AREA TO BE ACQUIRED.	DATE: 5-19-05	HIGHWAY: S.T.H. 130	R/W PROJECT NUMBER: 5770-00-22	PLAT SHEET NUMBER: 4.2	
			COUNTY: IOWA	CONSTRUCTION PROJECT NUMBER: 5770-00-74	PS&E SHEET NUMBER:	E

4

63
59

21, 22, 23, 24, 25, 26, 27, 28

LEVELS ON =

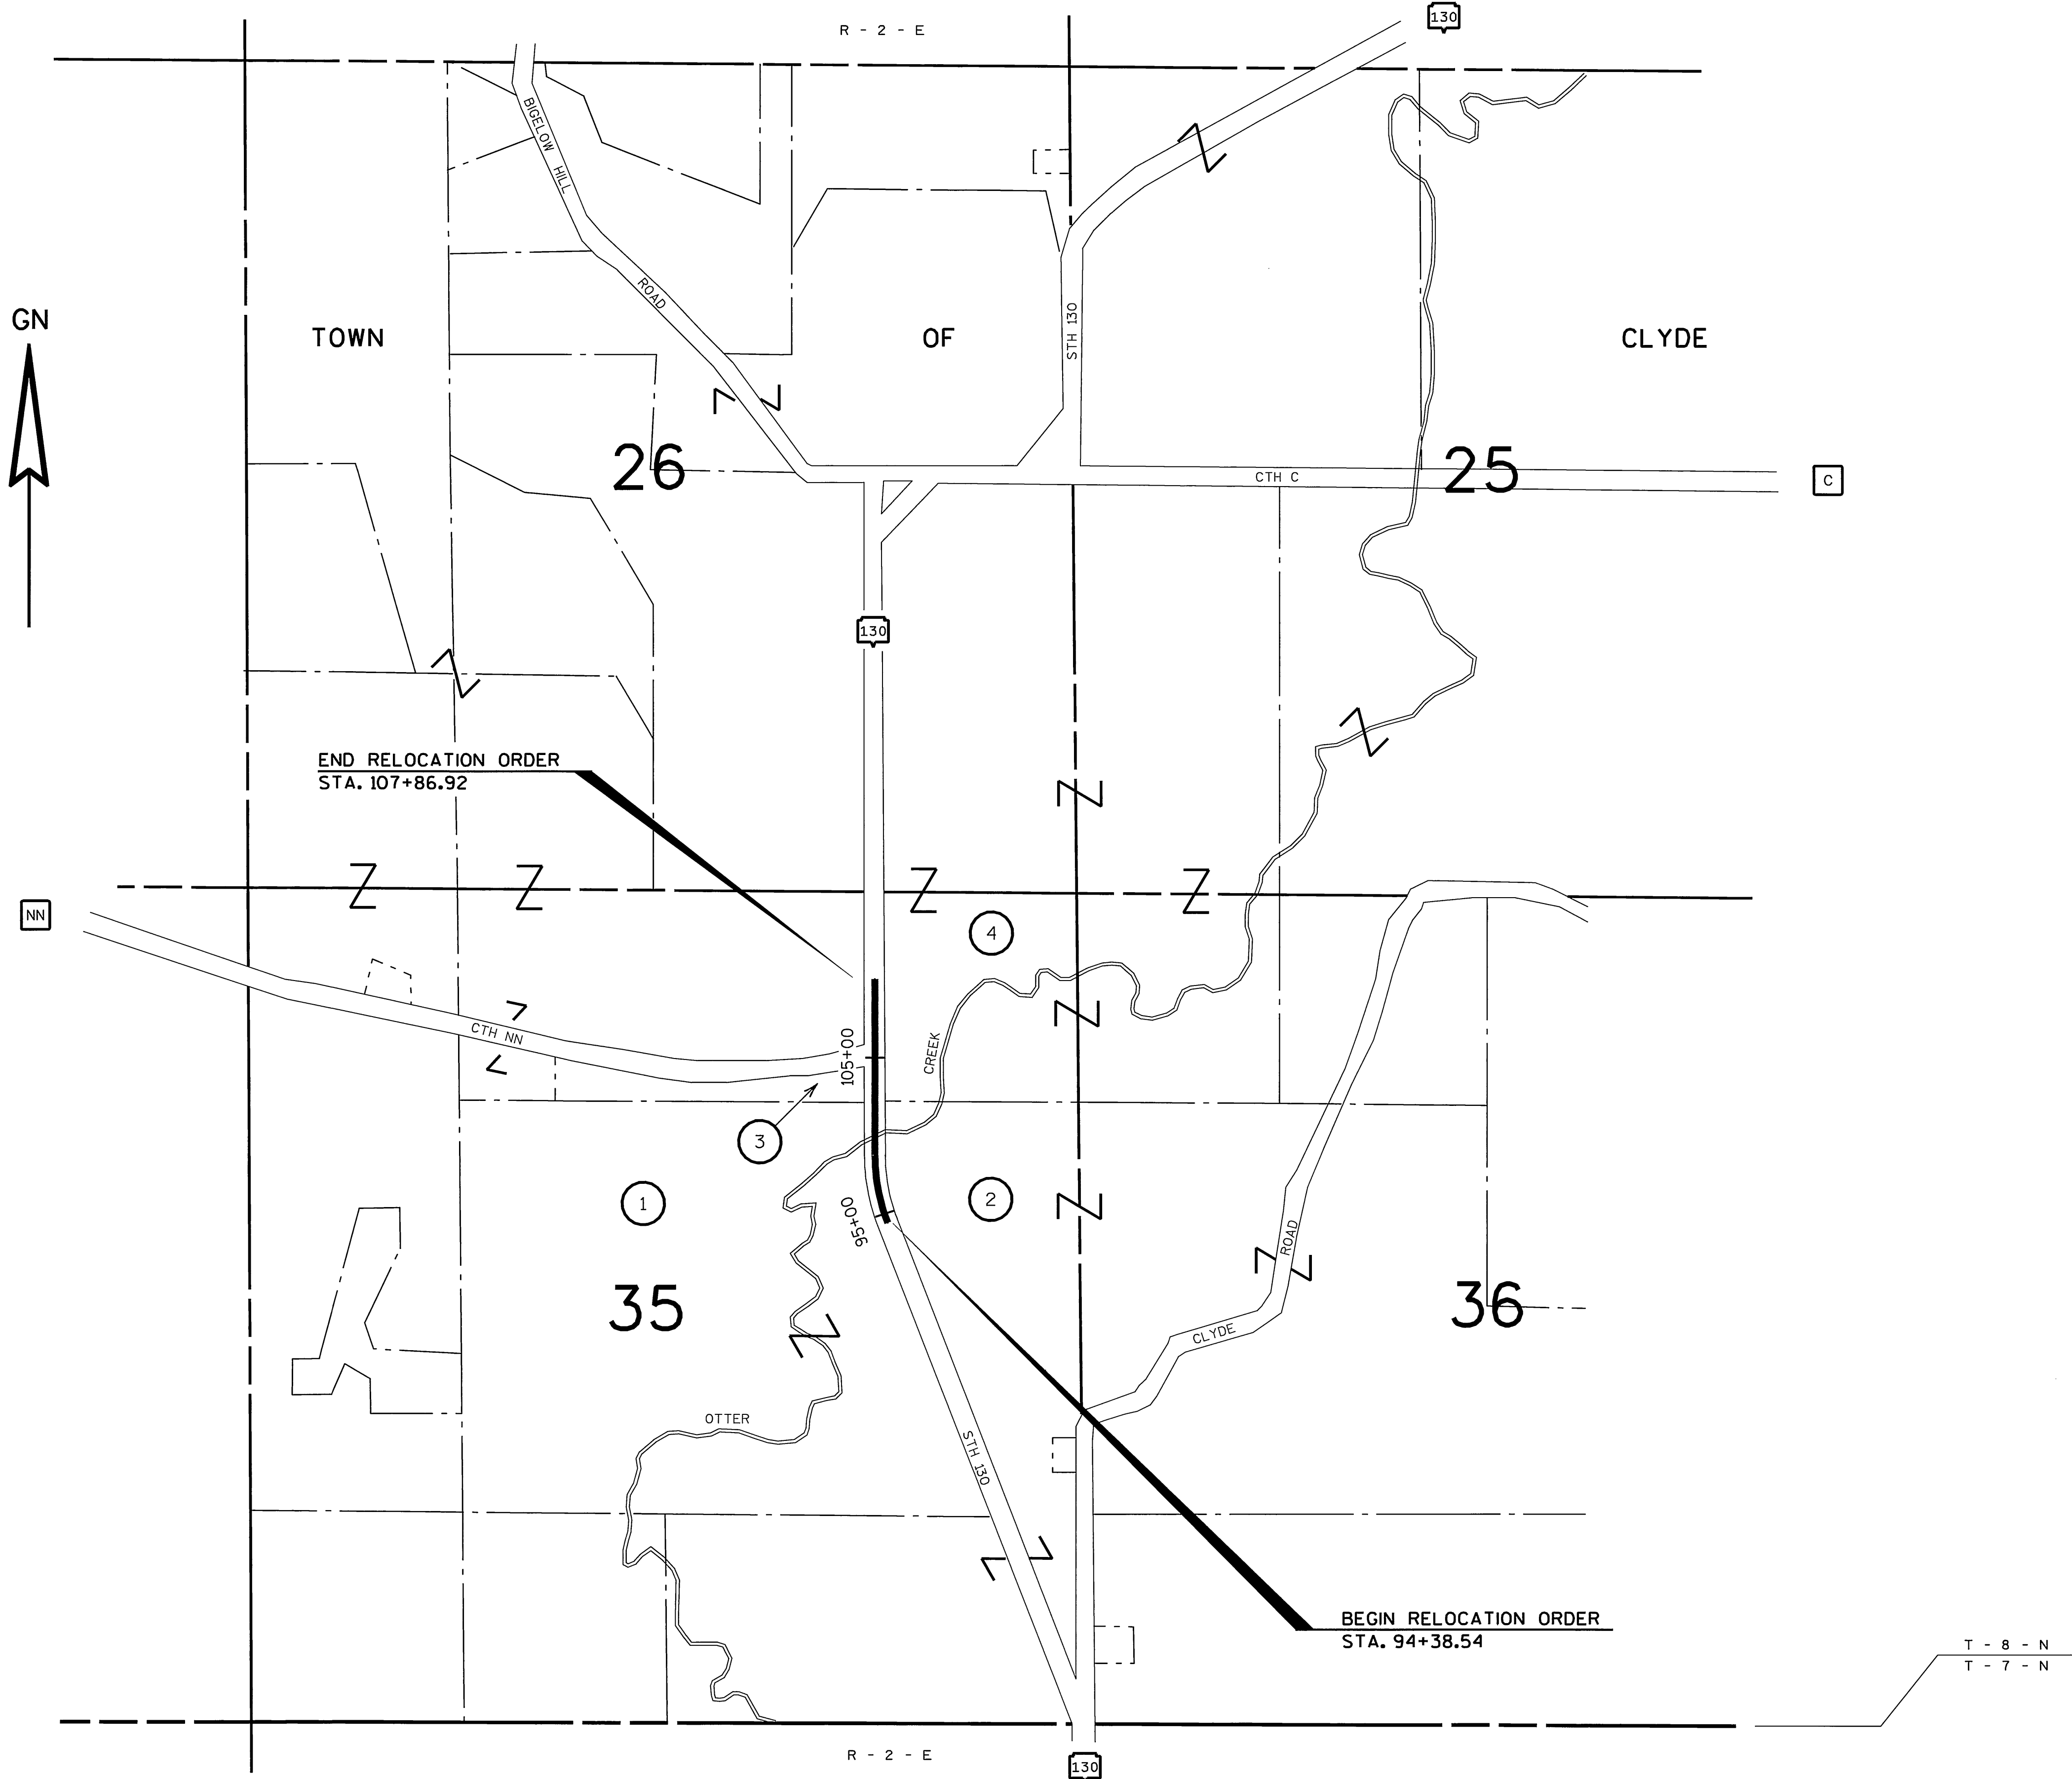

4

REVISION DATE:	NOT TO SCALE	DATE:	5-19-05	HIGHWAY:	S.T.H. 130	R/W PROJECT NUMBER:	5770-00-22	PLAT SHEET NUMBER:	4.3	E
		COUNTY:	IOWA	CONSTRUCTION PROJECT NUMBER:	5770-00-74	PS&E SHEET NUMBER:				

