

$\Delta = 18^\circ 12'$
 $D = 42'$
 $T = 229.4'$
 $L = 455.0'$
 $PC = 112+54.3$
 $PT = 117+09.3$

NO.	OWNER	ADDRESS	ACRES	DESCRIPTION	MORTGAGEE	ADDRESS	AMOUNT PAID			
							R/W	FENCE	DAMG	TOTAL PAID
1	J. C. Smith		1.07	SW 1/4 Sec. 28 T7R3E						
2	Wes Collingwood		2.20	NE 1/4 of SE 1/4 Sec. 29 T7R3E						
3	Earl Collingwood		0.35	NW 1/4 of SE 1/4 " " " "						
4	Geo. Robinson		4.11	NE 1/4 of Sec. 29 T7R3E						
5	Thomas Crook		2.07	NE 1/4 of NE 1/4 Sec. 29 T7R3E						
6	James Knare		1.47	NW 1/4 of NE 1/4 " " " "						
7	Geo. Lester Anderson		2.00	SW 1/4 Sec. 20, SE 1/4 Sec. 19 T7R3E						

$\Delta = 61^\circ 51'$
 $D = 5^\circ$
 $T = 686.6'$
 $L = 1237.0'$
 $PC = 88+29.2$
 $PT = 100+66.3$


$\Delta = 67^\circ 06'$
 $D = 6^\circ 30'$
 $T = 584.6'$
 $L = 1037.3'$
 $PC = 63+15.1$
 $PT = 73+48$

$\Delta = 52^\circ 48'$
 $D = 5^\circ$
 $T = 568.9'$
 $L = 1056.0'$
 $PC = 40+18.1$
 $PT = 51+37.1$
 $P.T. = 52+18.9$

$\Delta = 27^\circ 58'$
 $D = 5^\circ$
 $T = 285.4'$
 $L = 559.3'$
 $PC = 26+14.6$
 $PT = 31+73.9$
 $P.T. = 31+96.4$

$\Delta = 11^\circ 38'$
 $D = 3^\circ 30'$
 $T = 164.4'$
 $L = 327.6'$
 $PC = 33+24.2$
 $PT = 36+15.8$
 $P.T. = 36+56.2$


$\Delta = 22^\circ 56'$
 $D = 5^\circ$
 $T = 232.5'$
 $L = 458.7'$
 $PC = 6+02.3$
 $PT = 10+61.7$
 $P.T. = 10+67.5$

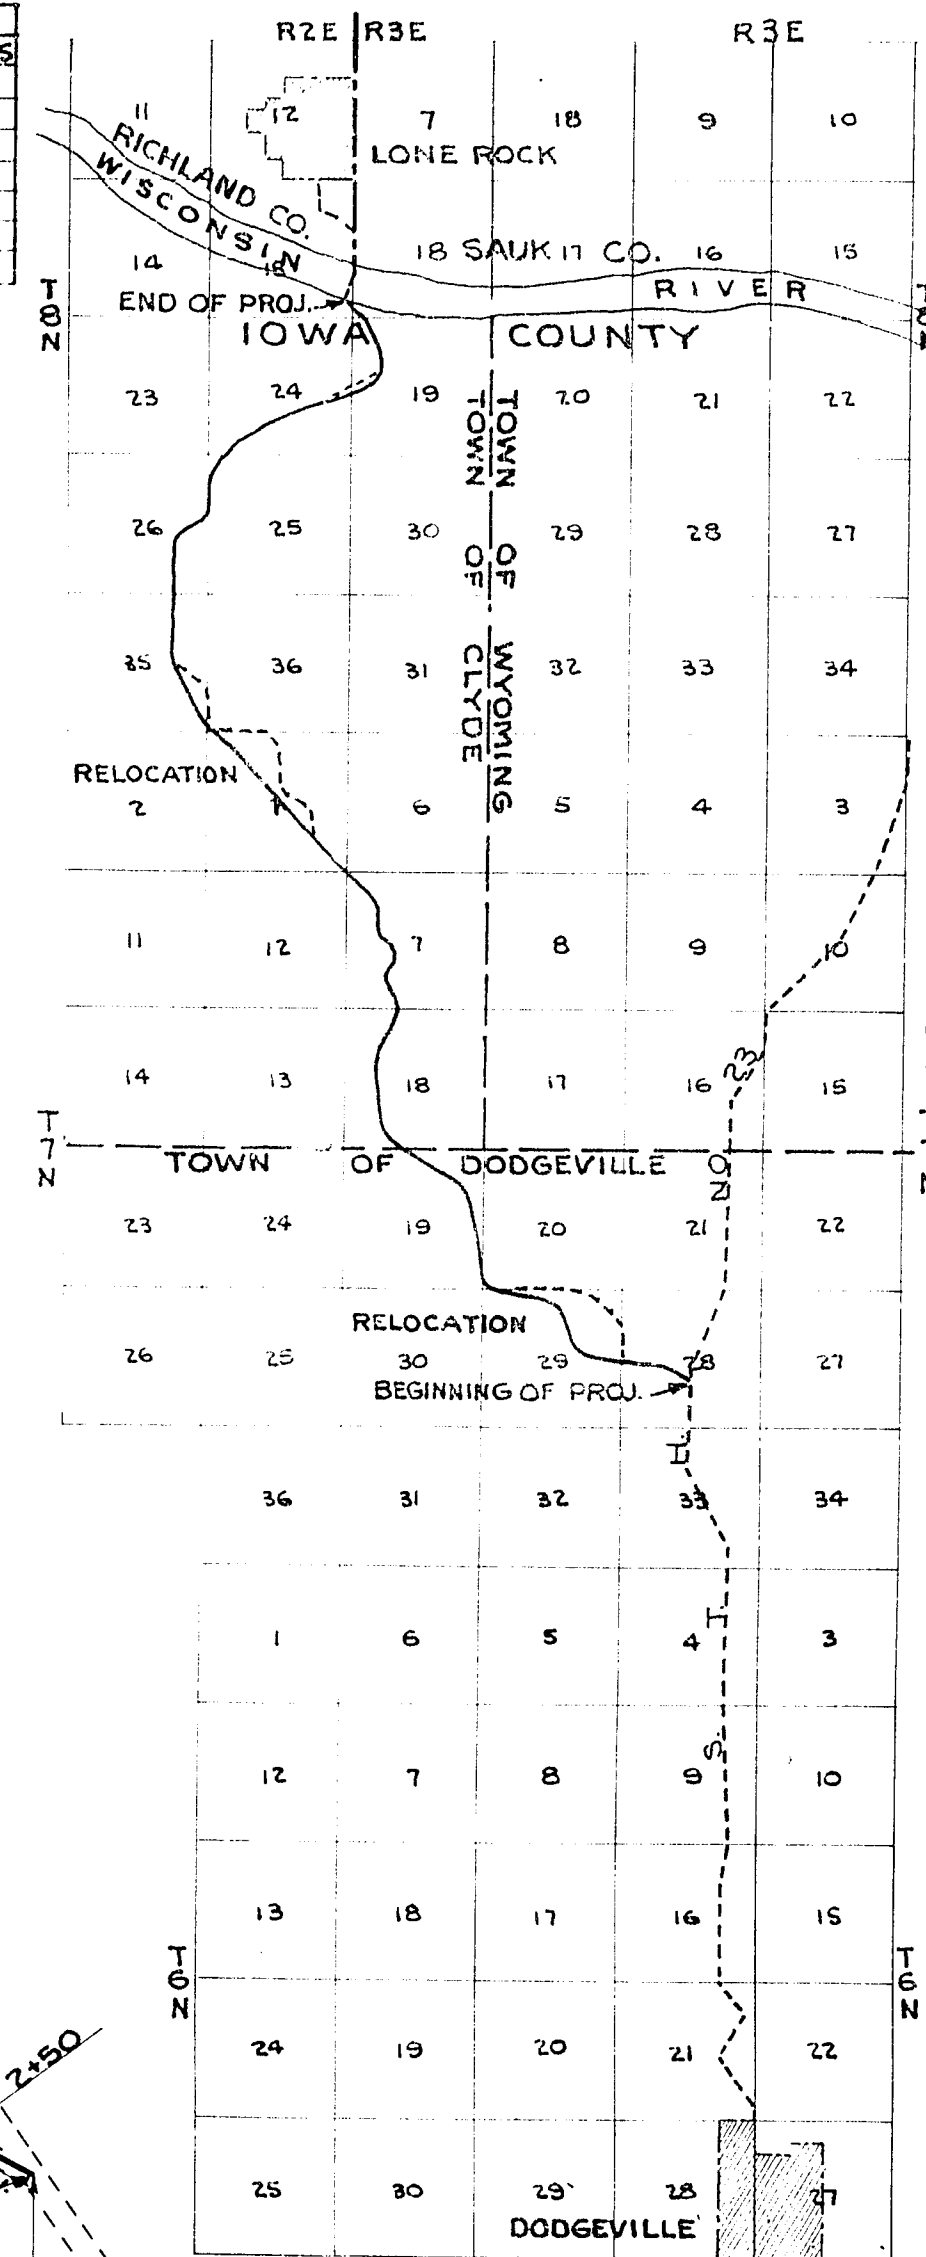

LOCATION DIAGRAM
SCALE 1 MILE

PLAN OF RIGHT OF WAY REQUIRED
 STATE AID PROJECT NO. 9408
 DODGEVILLE — LONE ROCK ROAD
 S.T. NO. 130 IOWA COUNTY




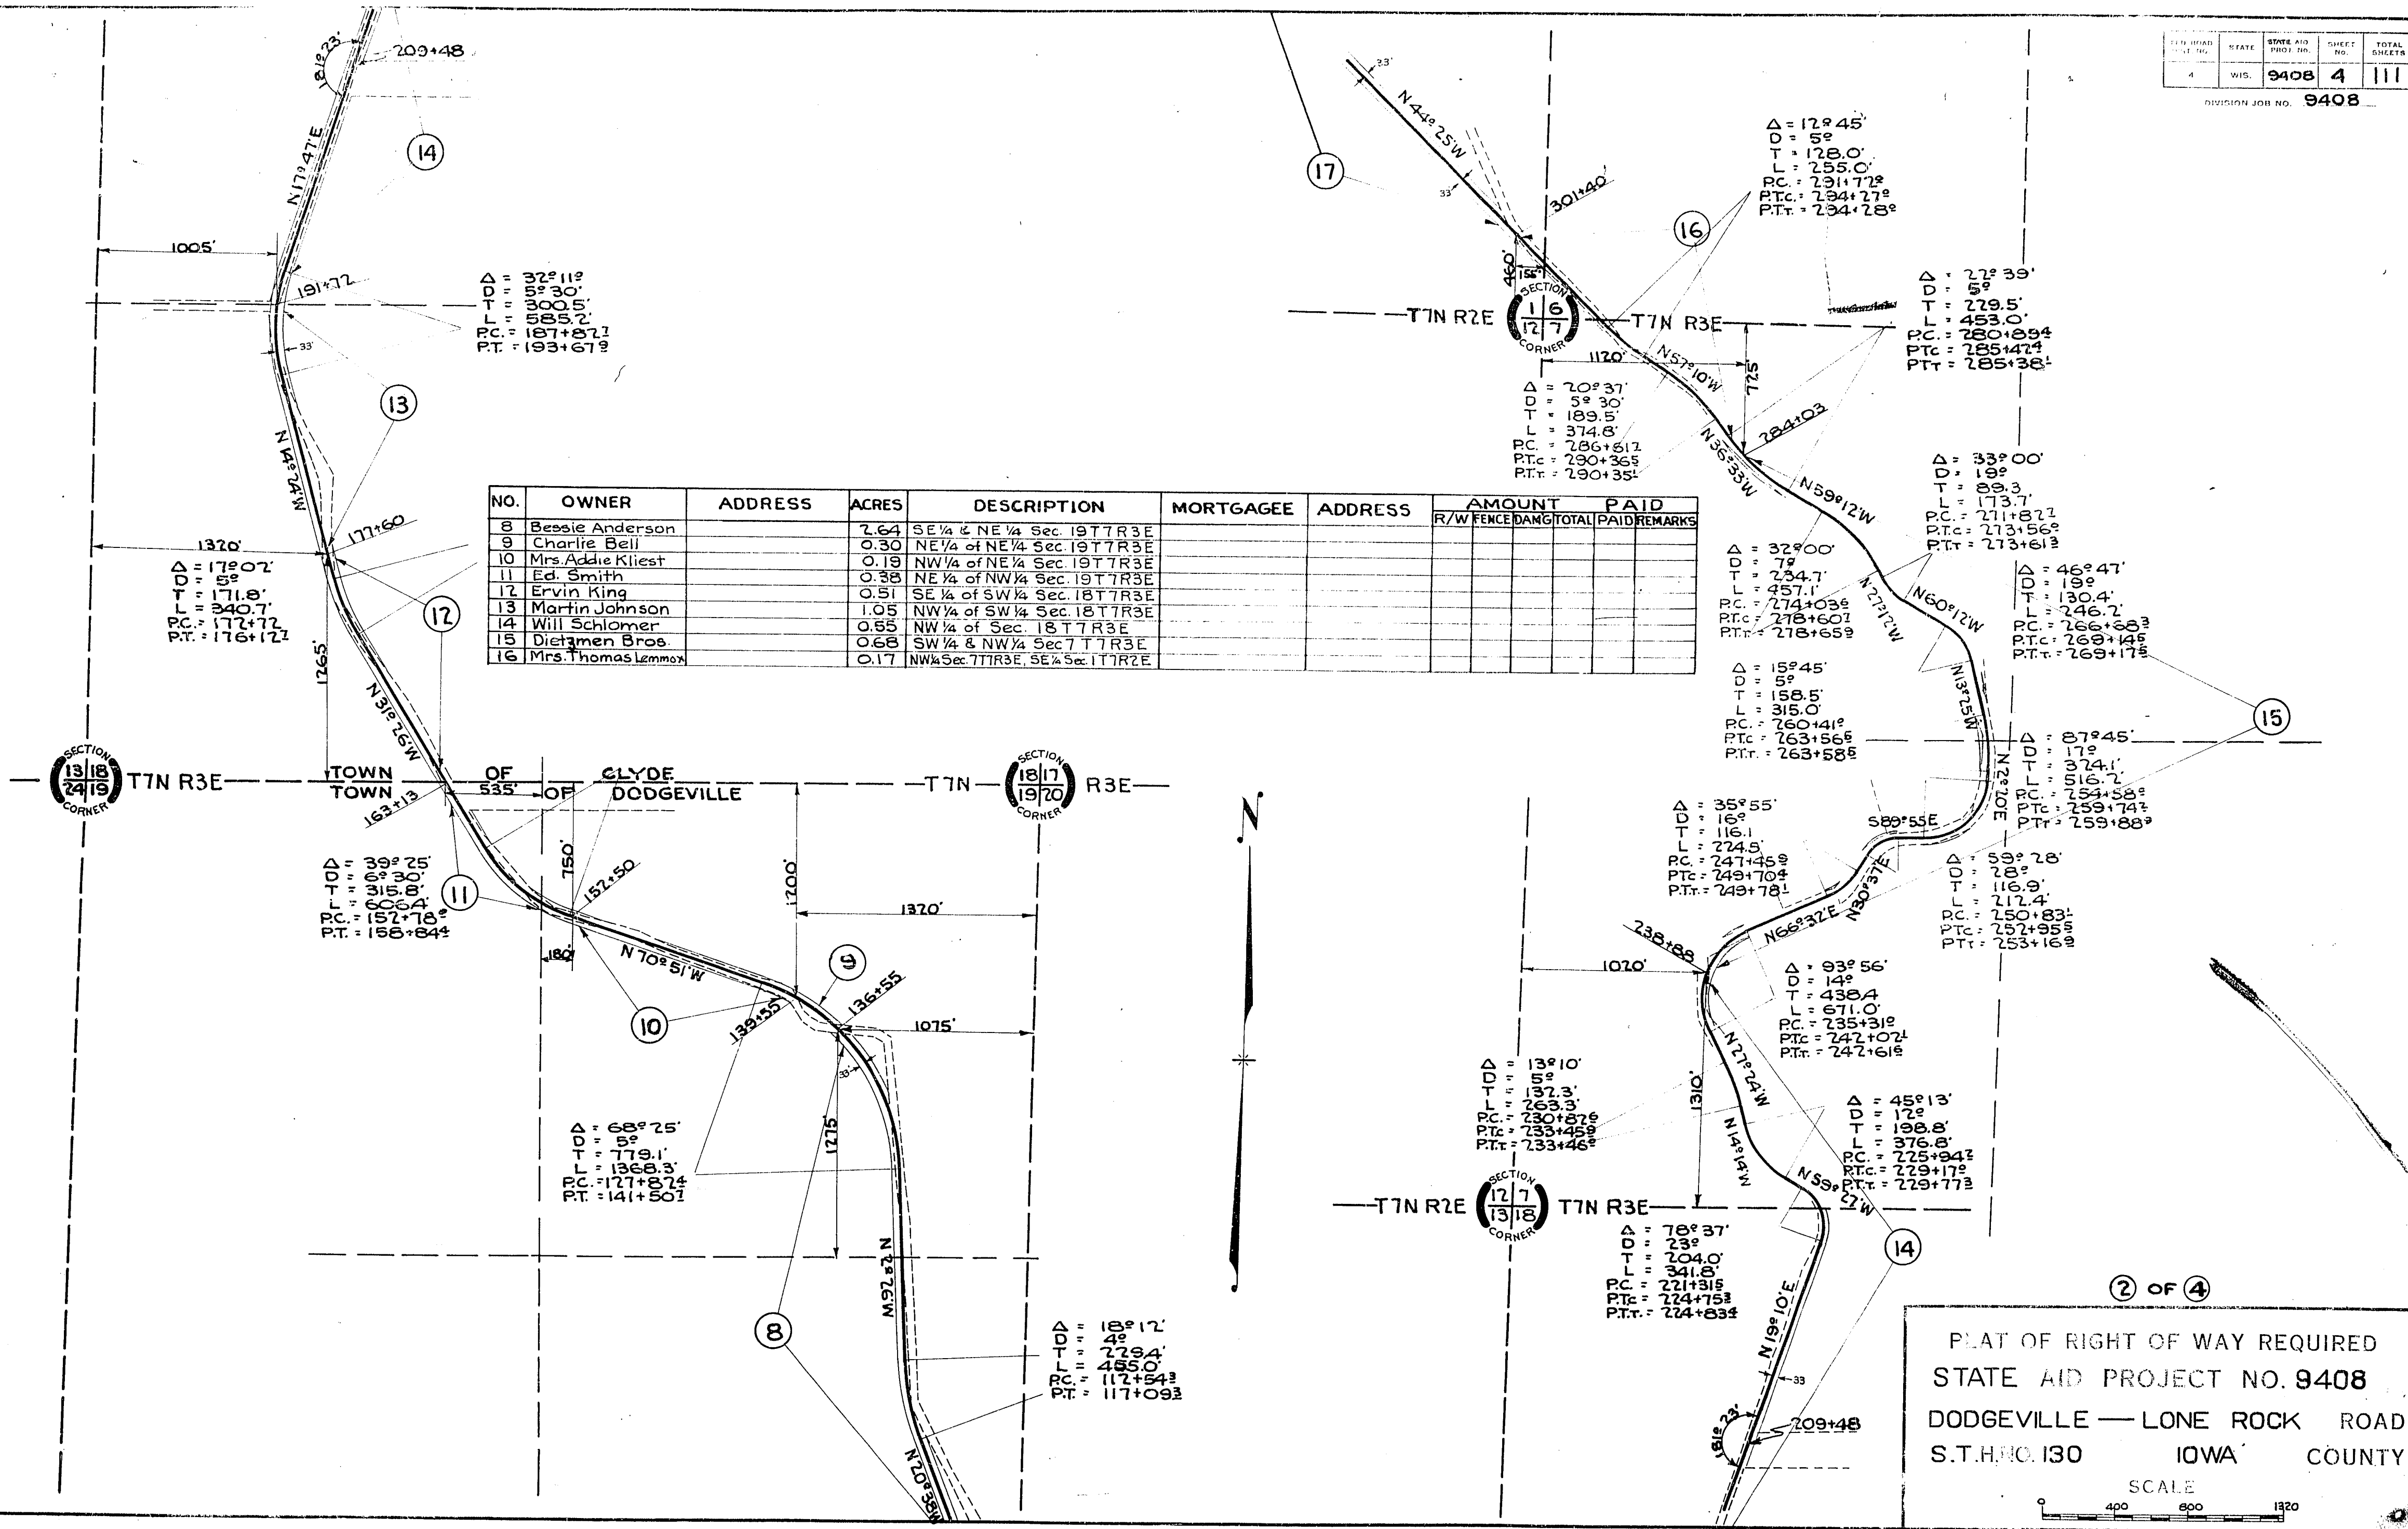

NO.	OWNER	ADDRESS	ACRES	DESCRIPTION	MORTGAGEE	ADDRESS	AMOUNT PAID			
							R/W	FENCE	DAM	TOTAL PAID REMARKS
17	A.F. Webster		2.42	SE 1/4 of Sec. 1 T1N R2E						
18	J.T. Burris		4.27	SE 1/4 NE 1/4 NW 1/4 Sec. 1 T1R2E						
19	Frank Shelton		4.38	NW 1/4 of Sec. 1 T1R2E						
20	Thos. Dolan		2.10	SE 1/4 of SE 1/4 Sec. 35 T8R2E						
21	H. Albrecht		2.15	NE 1/4 of SE 1/4 Sec. 35 T8R2E						
22	Thos. Dolan		0.60	SE 1/4 of NE 1/4 Sec. 35 T8R2E						
23	H. Albrecht		0.89	SE 1/4 of NE 1/4 Sec. 35 T8R2E						
24	Gordon Price Est.		2.20	NE 1/4 Sec. 35, SE 1/4 Sec. 26 T8R2E						
25	School District		0.04	SE 1/4 Sec. 26 T8N R2E						
26	I.F. Marklein		0.07	SE 1/4 Sec. 26 T8N R2E						
27	Geo. Gilbertson		0.68	SE 1/4 of NE 1/4 Sec. 26 T8R2E						
28	Tom Gilbertson		0.74	NW 1/4 of Sec. 25 T8R2E						

FED. ROAD DIST. NO.	STATE	STATE AID PROJ. NO.	SHEET NO.	TOTAL SHEETS
4	WIS.	9408	5	111

SECTION JOB NO. 9408

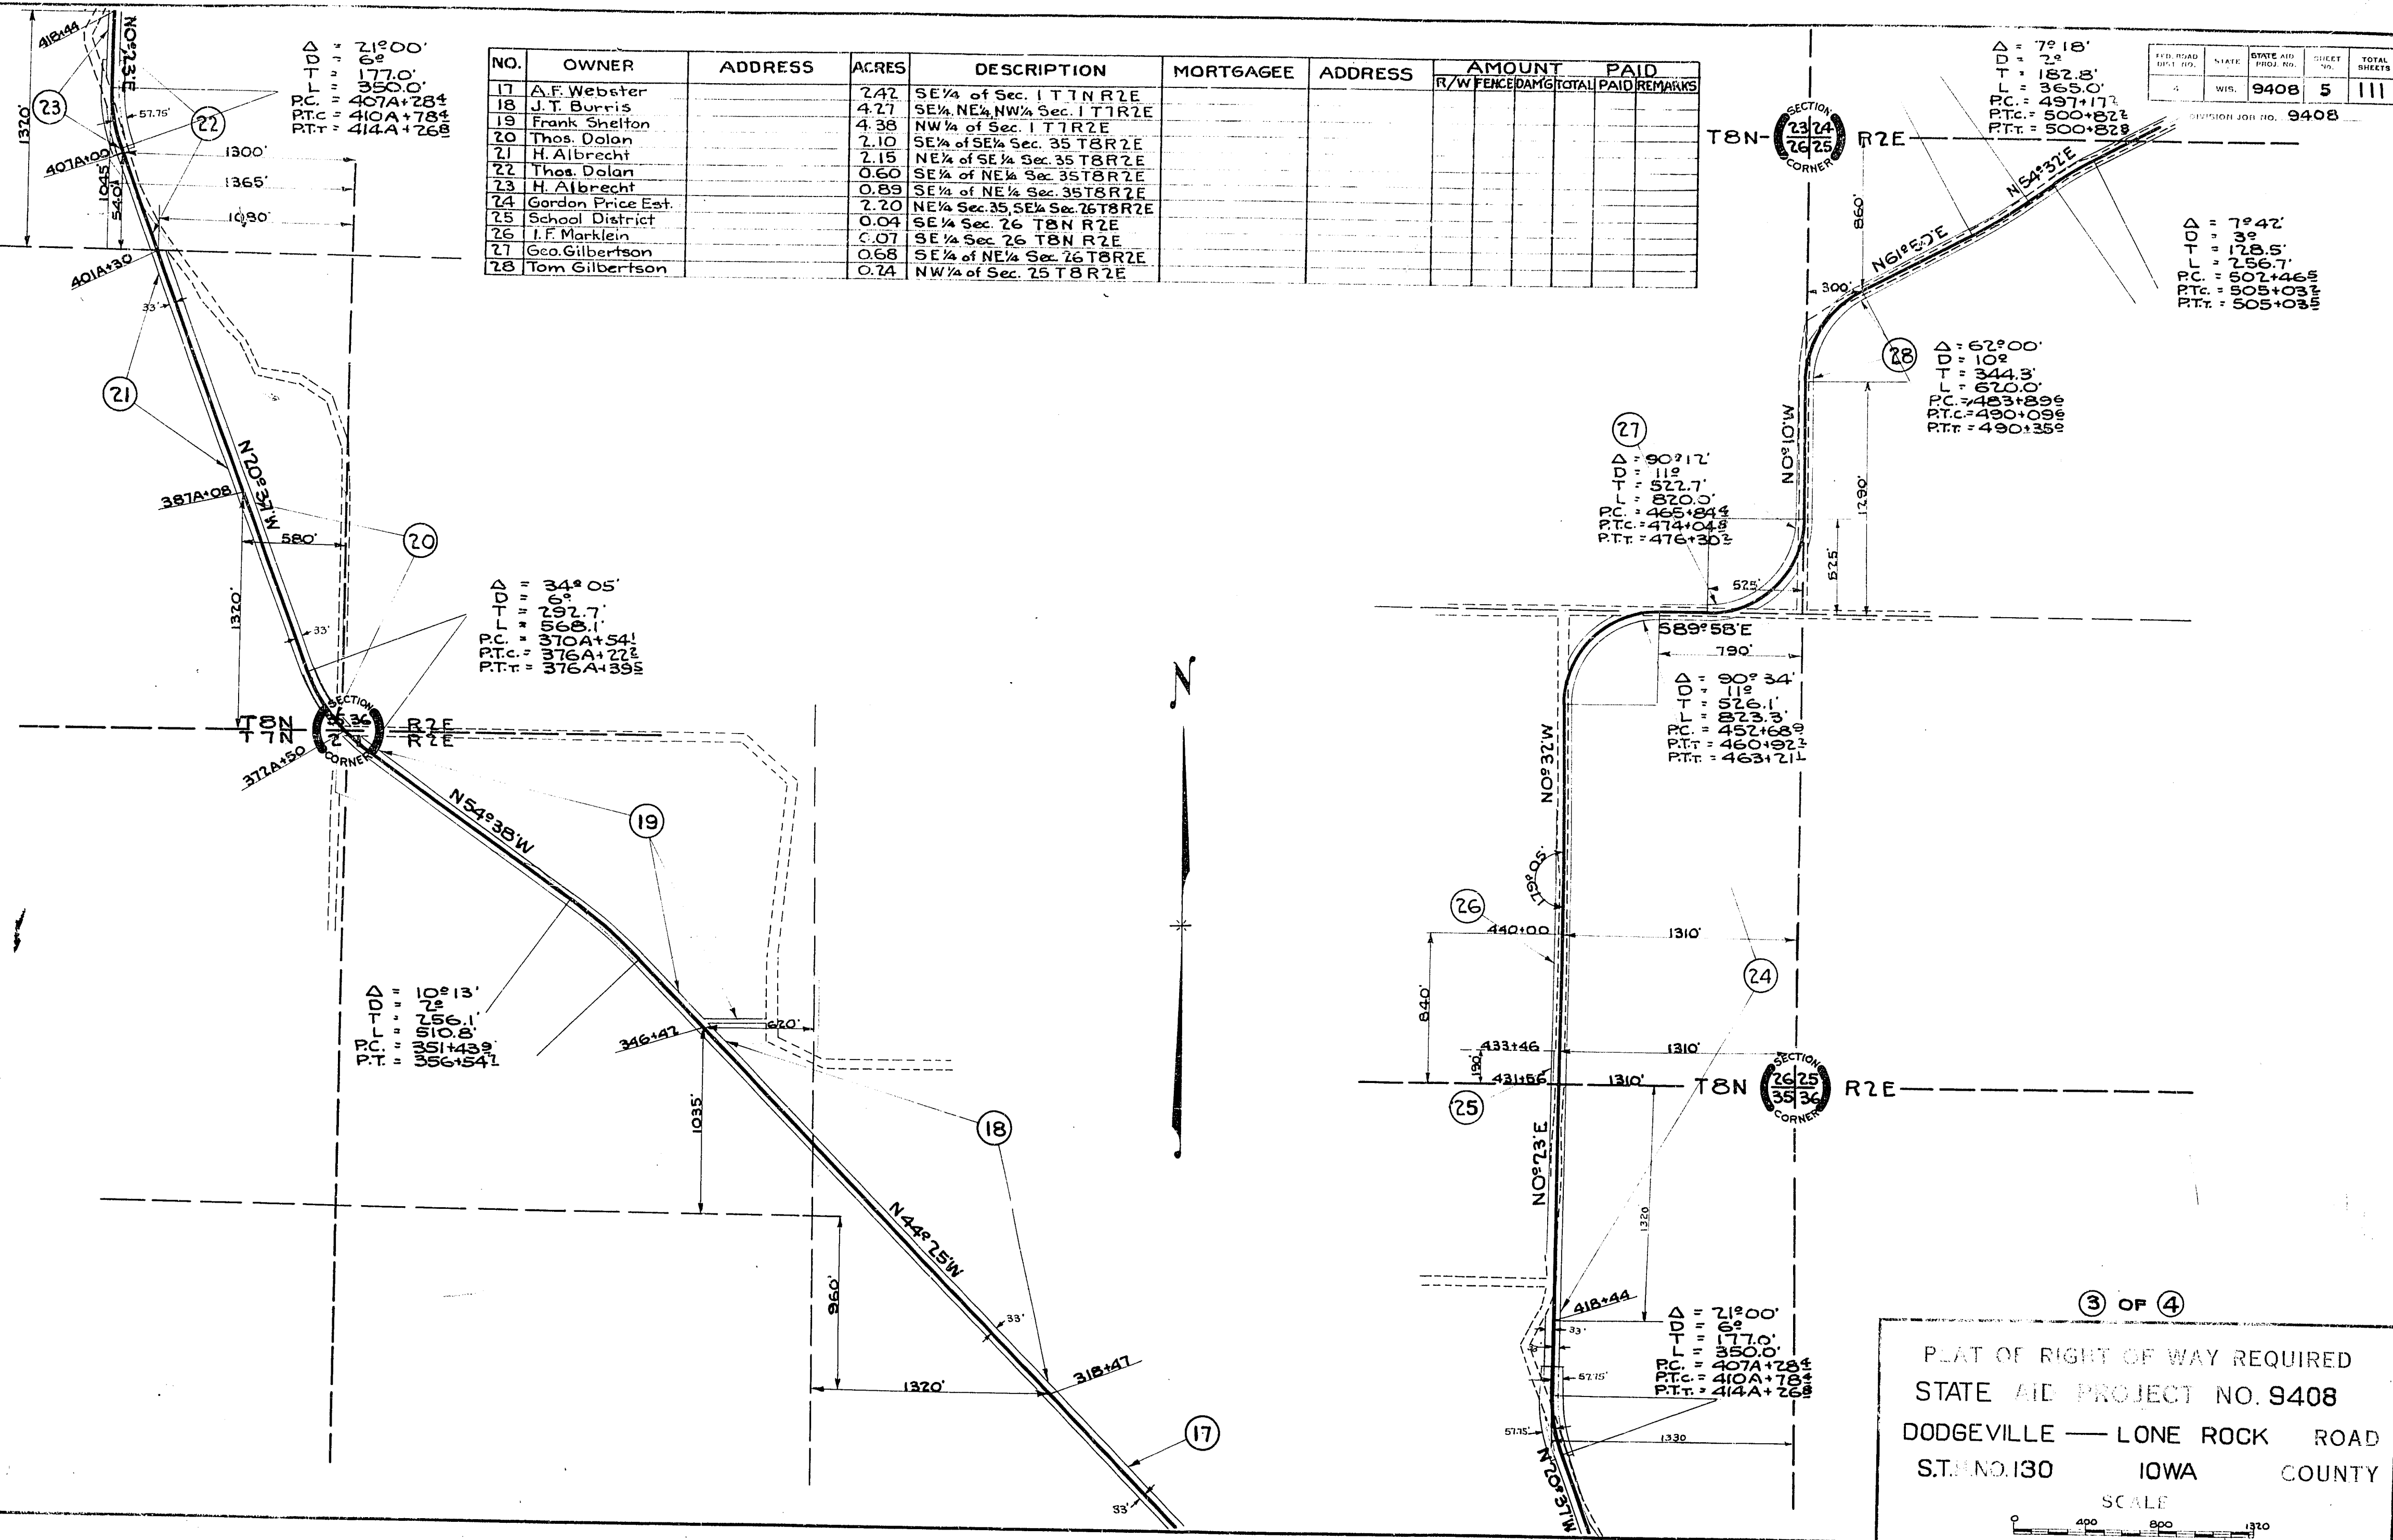

3 OF 4

PLAT OF RIGHT OF WAY REQUIRED
STATE AID PROJECT NO. 9408
DODGEVILLE — LONE ROCK ROAD
S.T. NO. 130 IOWA COUNTY

SCALE
0 400 800 1320

