


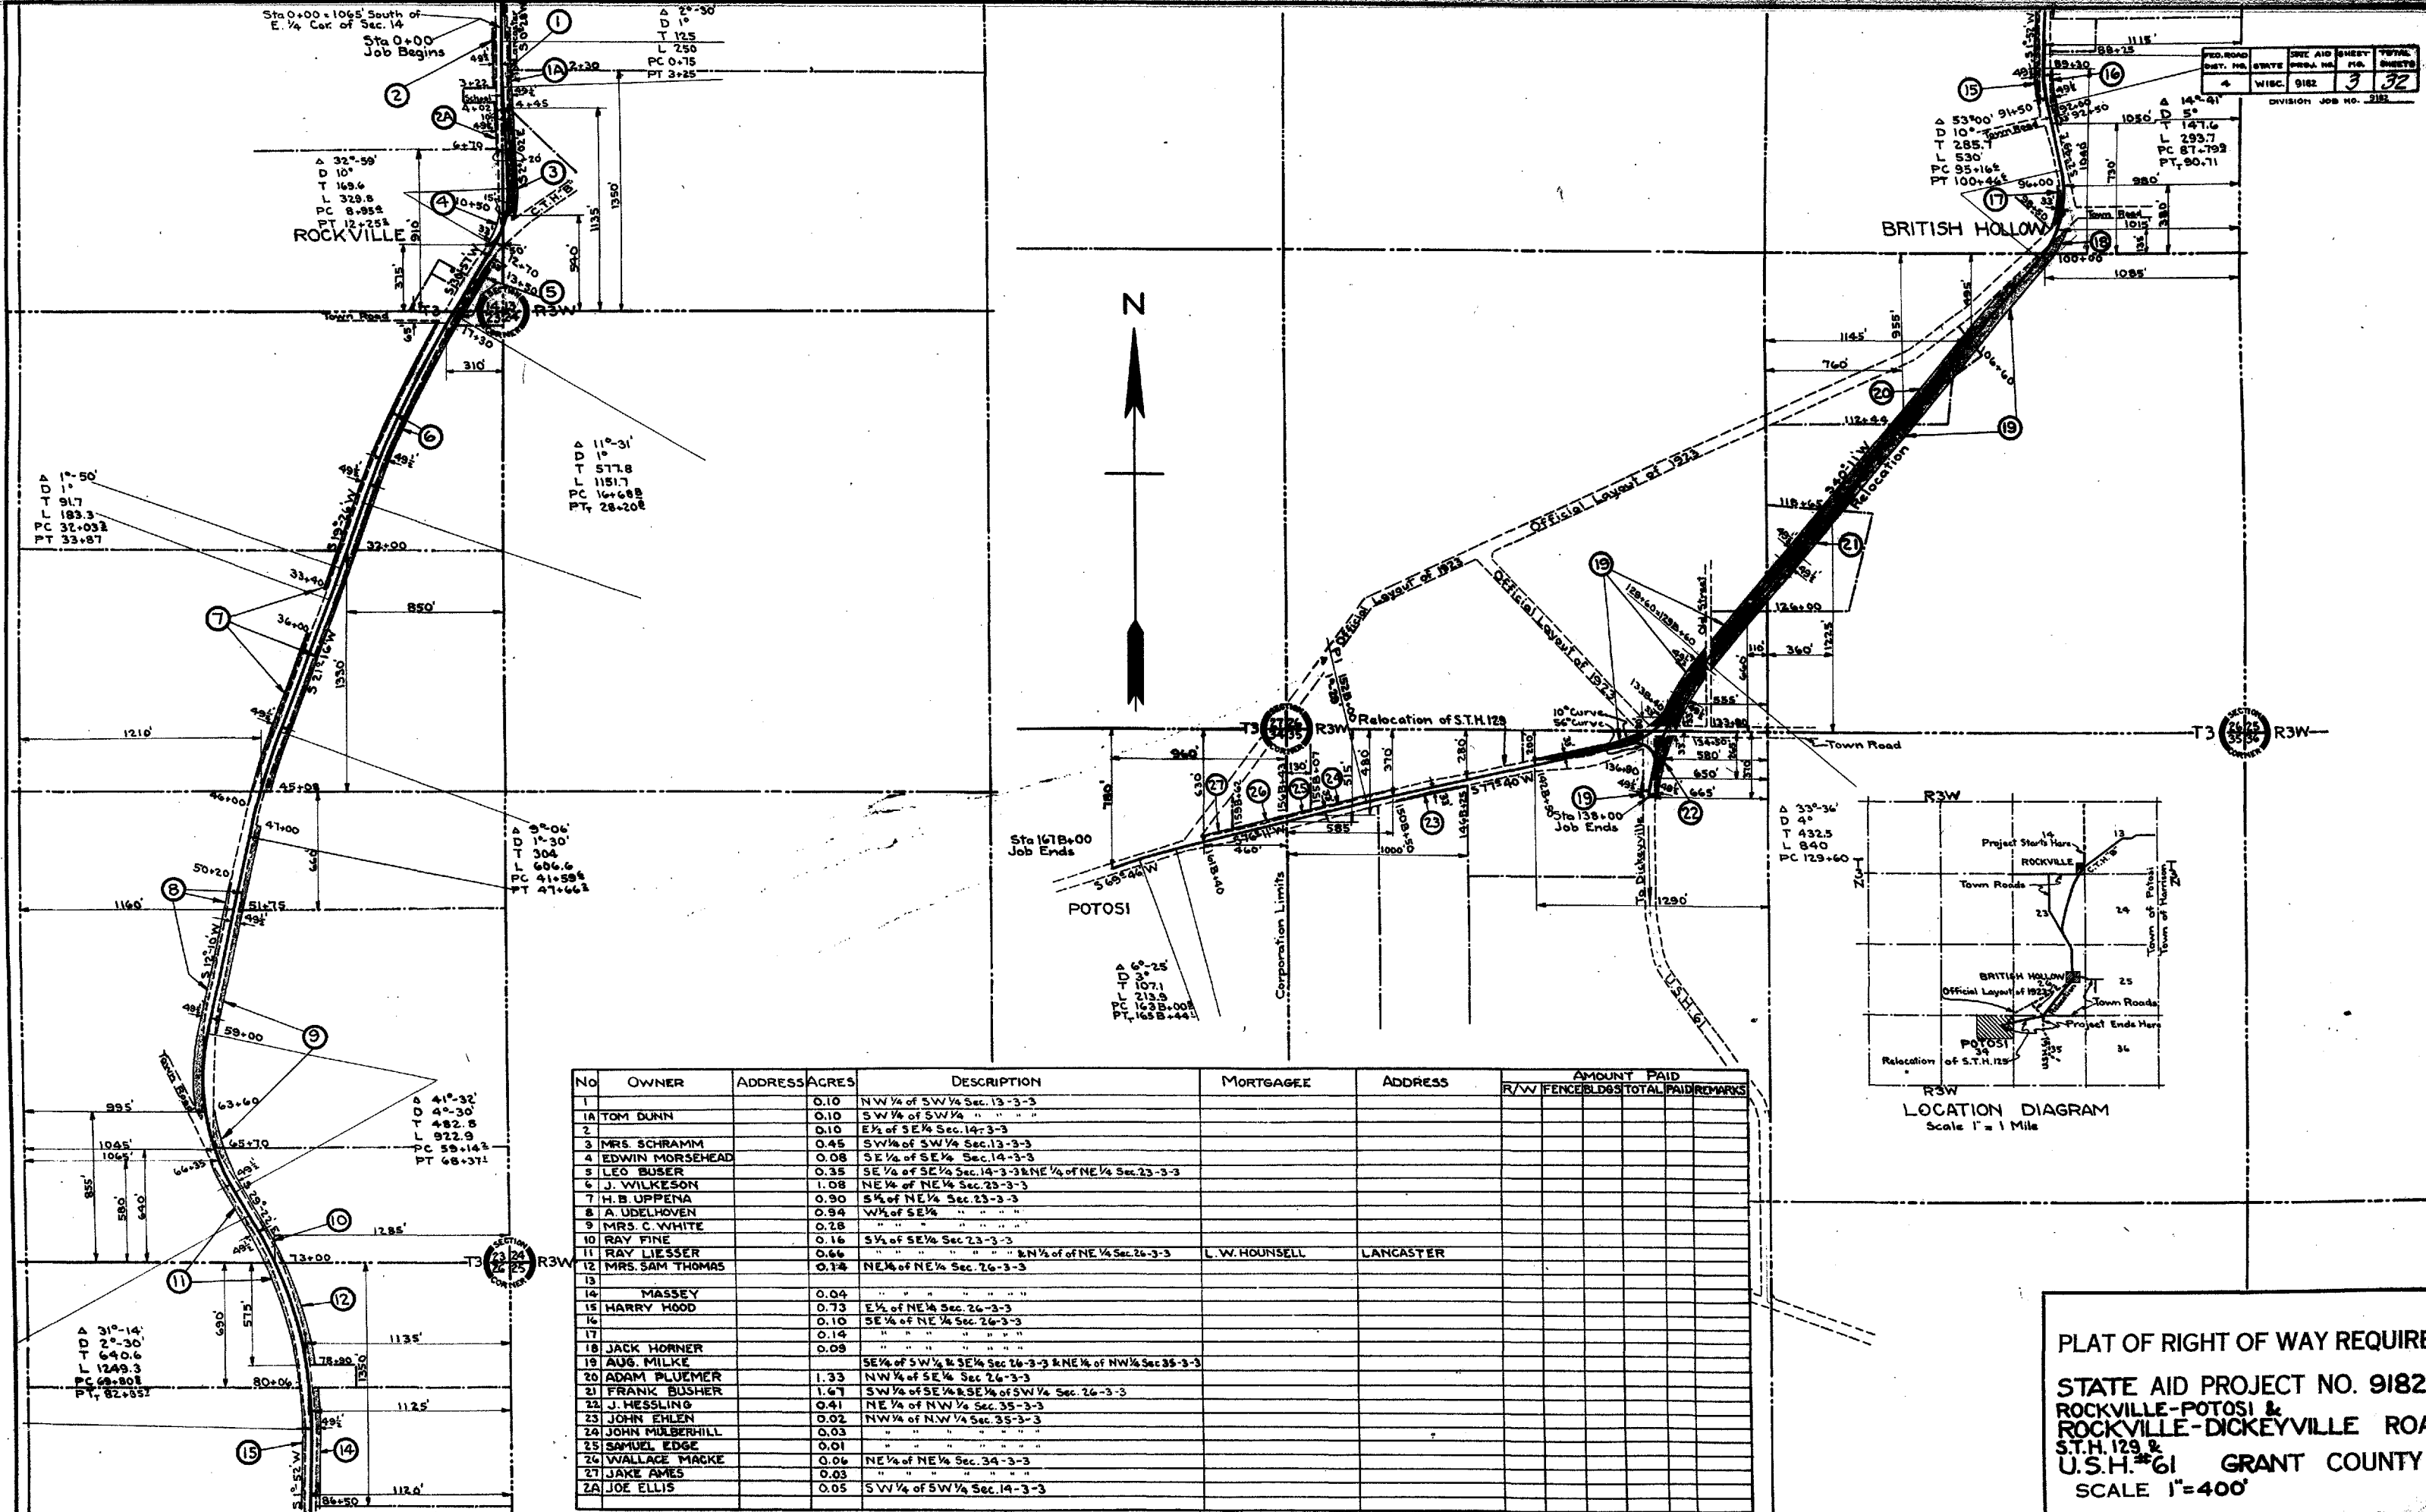

NO	OWNER	ADDRESS	ACRES	DESCRIPTION	MORTGAGEE	ADDRESS	AMOUNT PAID	
							R/W	FENCE/BLDG TOTAL PAID/REMARKS
1	TOM DUNN		0.10	NW 1/4 of SW 1/4 Sec. 13-3-3				
2			0.10	SW 1/4 of SW 1/4 " " " "				
3	MRS. SCHRAMM		0.45	E 1/2 of SE 1/4 Sec. 14-3-3				
4	EDWIN MORSEHEAD		0.08	SW 1/4 of SW 1/4 Sec. 13-3-3				
5	LEO BUSER		0.35	SE 1/4 of SE 1/4 Sec. 14-3-3 & NE 1/4 of NE 1/4 Sec. 23-3-3				
6	J. WILKESON		1.08	NE 1/4 of NE 1/4 Sec. 23-3-3				
7	H. B. UPPENA		0.90	SE 1/4 of NE 1/4 Sec. 23-3-3				
8	A. UDELHOVEN		0.94	W 1/2 of SE 1/4 " " " "				
9	MRS. C. WHITE		0.28	" " " " " "				
10	RAY FINE		0.16	S 1/2 of SE 1/4 Sec. 23-3-3				
11	RAY LIESSER		0.66	" " " " " " & N 1/2 of NE 1/4 Sec. 26-3-3	L. W. HOUNSELL	LANCASTER		
12	MRS. SAM THOMAS		0.14	NE 1/4 of NE 1/4 Sec. 26-3-3				
13								
14	MASSEY		0.04	" " " " " "				
15	HARRY HOOD		0.73	E 1/2 of NE 1/4 Sec. 26-3-3				
16			0.10	SE 1/4 of NE 1/4 Sec. 26-3-3				
17			0.14	" " " " " "				
18	JACK HORNER		0.09	" " " " " "				
19	AUG. MILKE			SE 1/4 of SW 1/4 & SE 1/4 Sec. 26-3-3 & NE 1/4 of NW 1/4 Sec. 35-3-3				
20	ADAM PLUEMER		1.33	NW 1/4 of SE 1/4 Sec. 26-3-3				
21	FRANK BUSHER		1.67	SW 1/4 of SE 1/4 & SE 1/4 of SW 1/4 Sec. 26-3-3				
22	J. WESSLING		0.41	NE 1/4 of NW 1/4 Sec. 35-3-3				
23	JOHN EHLEN		0.02	NW 1/4 of NW 1/4 Sec. 35-3-3				
24	JOHN MULBERHILL		0.03	" " " " " "				
25	SAMUEL EDGE		0.01	" " " " " "				
26	WALLACE MACKE		0.06	NE 1/4 of NE 1/4 Sec. 34-3-3				
27	JAKE AMES		0.03	" " " " " "				
28	JOE ELLIS		0.05	SW 1/4 of SW 1/4 Sec. 14-3-3				

PLAT OF RIGHT OF WAY REQUIRED
STATE AID PROJECT NO. 9182
ROCKVILLE-POTOSI &
ROCKVILLE-DICKEYVILLE ROADS
S.T.H. 129 &
U.S.H. #61 GRANT COUNTY
SCALE 1"=400'