



DIVISION JOB NO. 9453A

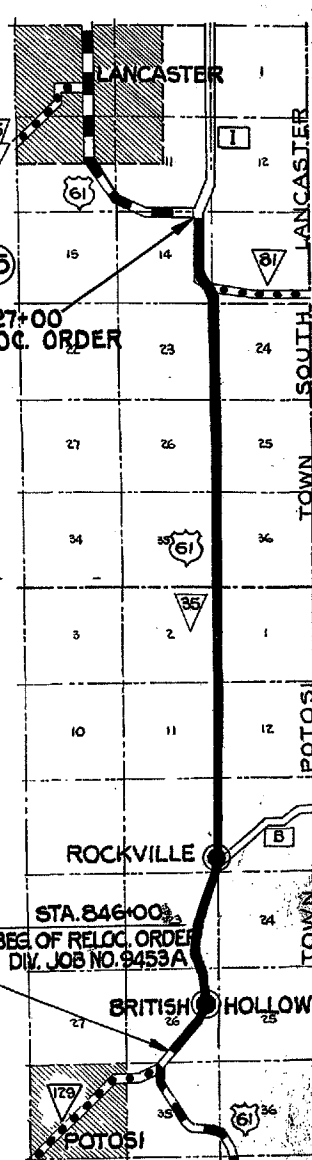


LOCATION SKETCH
SCALE 0 1/2

NO.	OWNER	ADDRESS	ACRES	DESCRIPTION	MORTGAGEE	ADDRESS	AMOUNT PAID
43	E. PUEMER	POTOSI	0.02	NW 1/4 of SE 1/4 SEC. 26 T3 R3 W			
44	AUG. MILKE	"	0.66	"			
45	THEODORE STEUER	BRITISH HOLLOW	0.33	LOT 12, 3, IN NW 1/4 of SE 1/4 of 26 T3 R3 W			
46	WM. WUNDERLIN	"	"	LOT 29 OF BRITISH HOLLOW			
47	WM. SCHNEIDER	POTOSI	"	LOT 27, 28			
48	POTOSI BREWING CO.	POTOSI	0.81	PART OF LOT 26-25			
49	JOHN GERHERDT	BRITISH HOLLOW	"	PART OF LOT 21			
50	LAWRENCE MARTIN	"	"	PART OF LOT 22, 23			
51	FRANK LUHER	"	0.23	SE 1/4 of NE 1/4 of SEC. 26 T3 R3 W			
52	HARRY HOOD	"	0.83	SE 1/4, NE 1/4, NE 1/4, NE 1/4 26 T3 R3 W			
53	MARY THOMAS	"	0.06	NE 1/4 of SEC. 26 T3 R3 W			
54	FANNY MASSEY EST.	"	0.07	NE 1/4 of SEC. 26 T3 R3 W			
55	LEESER & SCHMITZ	"	0.23	SW 1/4 of SE 1/4 SEC. 23 T3 R3 W			
56	ROY LESSER	"	0.23	SW 1/4 of SE 1/4 SEC. 23 T3 R3 W			
61C	IDA DILLON ET AL	"	0.023	SW 1/4 of SW 1/4 SEC. 13 T3 N R3 W			
58	IDA DILLON	"	0.88	NE 1/4 of NE 1/4 SEC. 23			
59	J. M. MOORE	"	0.066	SE 1/4 of SE 1/4 SEC. 14			
60	WM. WHITE	"	0.04	SE 1/4 of SE 1/4 SEC. 14			
61	MRS. EDWIN MORSEHEAD	"	0.22	SE 1/4 of SE 1/4 SEC. 14			
62	SYLVIA SCHRAM	"	0.28	SW 1/4 of SW 1/4 SEC. 13			
63	THOS. DUNN	"	0.25	SW 1/4 of SW 1/4 SEC. 13			
64	LOUIS WOLF	"	1.69	NW 1/4 of SW 1/4 SEC. 13			
65	JOHN KUESTER	"	2.34	NE 1/4 of SEC. 14 & NW 1/4 of 14			
51A	EVA LANGSTAFF	"	0.02	SE 1/4 of SEC. 26 T3 N R3 W			
61A	BEN WOLF	"	0.06	SE 1/4 - SE 1/4 SEC. 14			
51A	MRS. ANGELINE UDELHOVEN	"	0.084	N 1/2 - SE 1/4 SEC. 23 T3 N R3 W			
51B	HENRY & KATE BONN	"	0.20	N 1/2 - SE 1/4 SEC. 23 T3 N R3 W			
61B	JOSEPHINE SCHUSTER	"	0.32	SW 1/4 - SW 1/4 SEC. 13 T3 N R3 W			

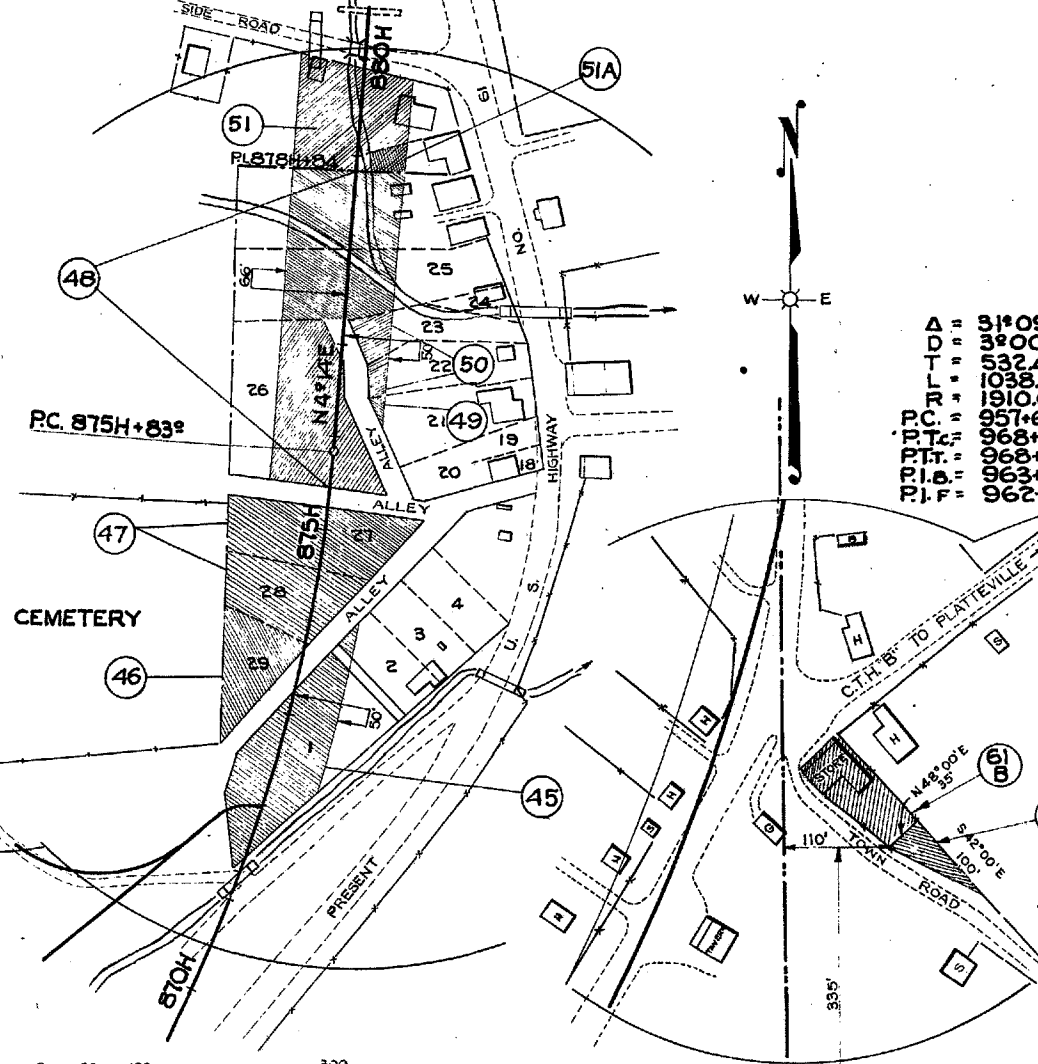

0 50 100 200 300 400

0 50 100 200 300 400

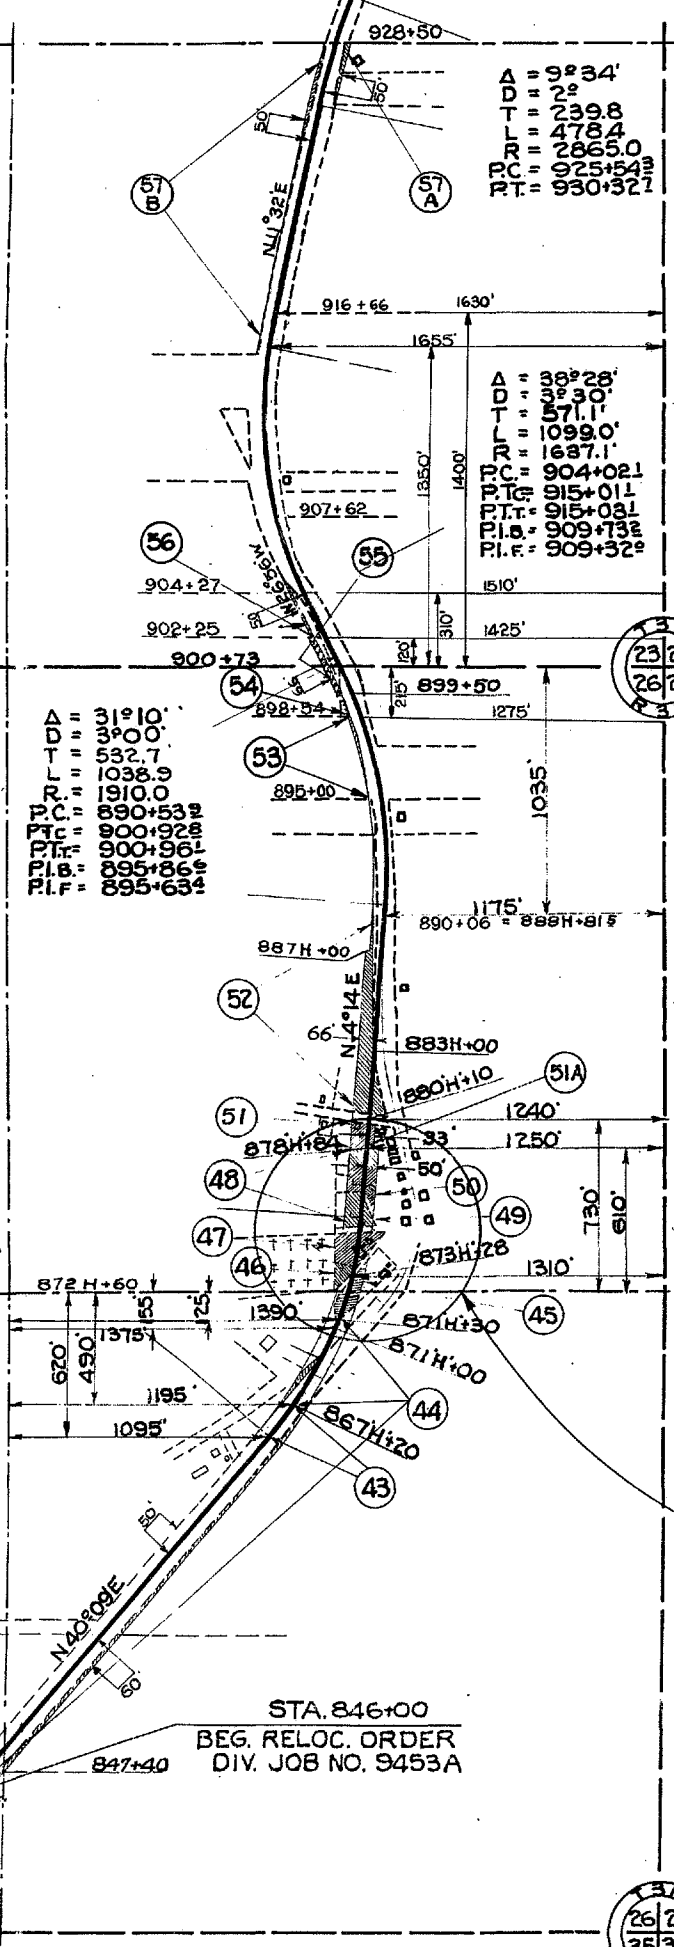

BEG. F.A.P. 376D
STA. 846+00
STA. 846+00
BEG. RELOC. ORDER
DIV. JOB NO. 9453A



26 25
35 36

Δ = 9°45'
D = 2°00'
T = 244.3
L = 487.5
R = 2865.0
P.C. = 949+551
P.T. = 954+432
P.L.B. = 952+00
P.L.F. = 952+022

REVISED 10/13/1939
REVISED 5/22/1939
REVISED 8/18/1937
REVISED 12/10/1936
REVISED 7/24/1936

PLAT OF RIGHT OF WAY REQUIRED
DIVISION JOB NO. 9453A
DICKYVILLE - LANCASTER ROAD
U.S.H. NO. 61 GRANT COUNTY
SCALE 0 400 800 1200

NO.	OWNER	ADDRESS	ACRES	DESCRIPTION	MORTGAGEE	ADDRESS	AMOUNT PAID
66	ERNEST CRAPP		1.39	SE 1/4 SEC. 11 T3 R3W			
67	G. ALEX. BAILEY		1.61	SW 1/4 12 & SW 1/4 NW 1/4 12 T3 R3W			
68	MARY KORBER		0.64	NE 1/4 SEC. 11 T3 R3W			
69	MARY BAILEY ET AL		0.98	NW 1/4 SEC. 12, SW 1/4, SW 1/4 SEC. 1			
70	GEO. A. BAILEY		1.02	SE 1/4 SEC. 2, SE 1/4 SEC. 4 SEC. 11 T3 R3W			
71	JOS. A. BAILIE		2.16	W 1/2 SEC. 1 T3 R3W			
72	MARY J. COX		2.76	SW 1/4 SW 1/4 36 - E 1/4 SEC. 35 T4 R3W			
73	JOHN MOREHOUSE		1.40	NW 1/4 SW 1/4 - SW 1/4 NW 1/4 36 T4 R3W			
74	ADOLPH VESPERMAN		0.86	NW 1/4 NW 1/4 SEC. 36 T4 R3W			
70	GEO. A. BAILEY ET AL		1.90	E 1/2 SEC. 11 T3 N - R. 3W			

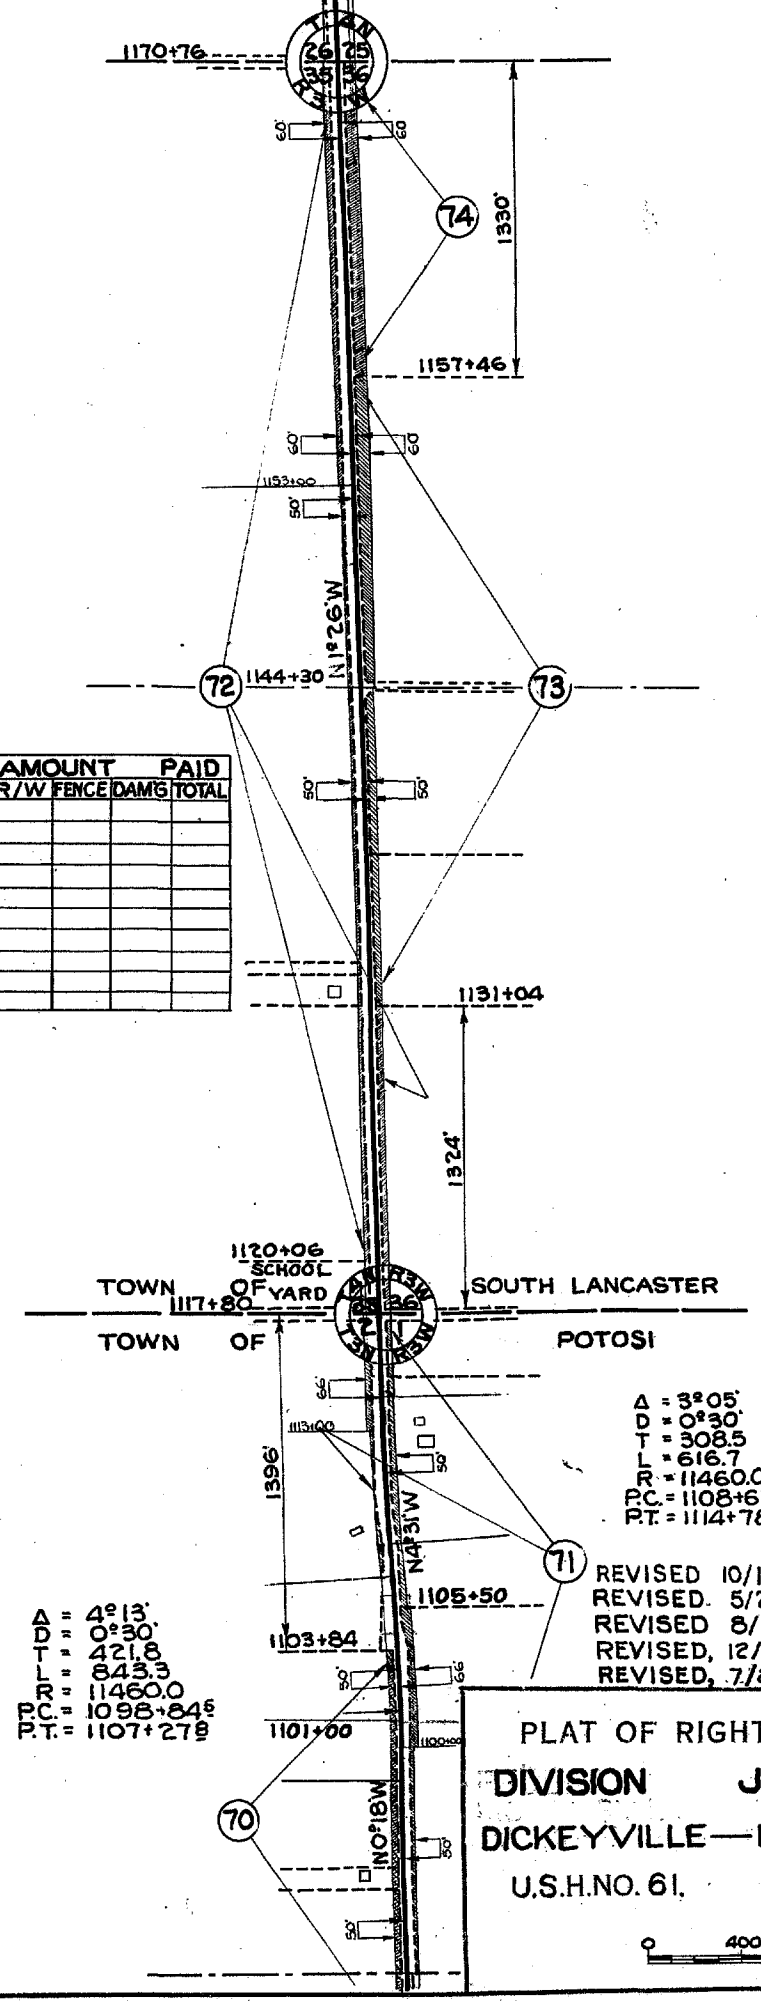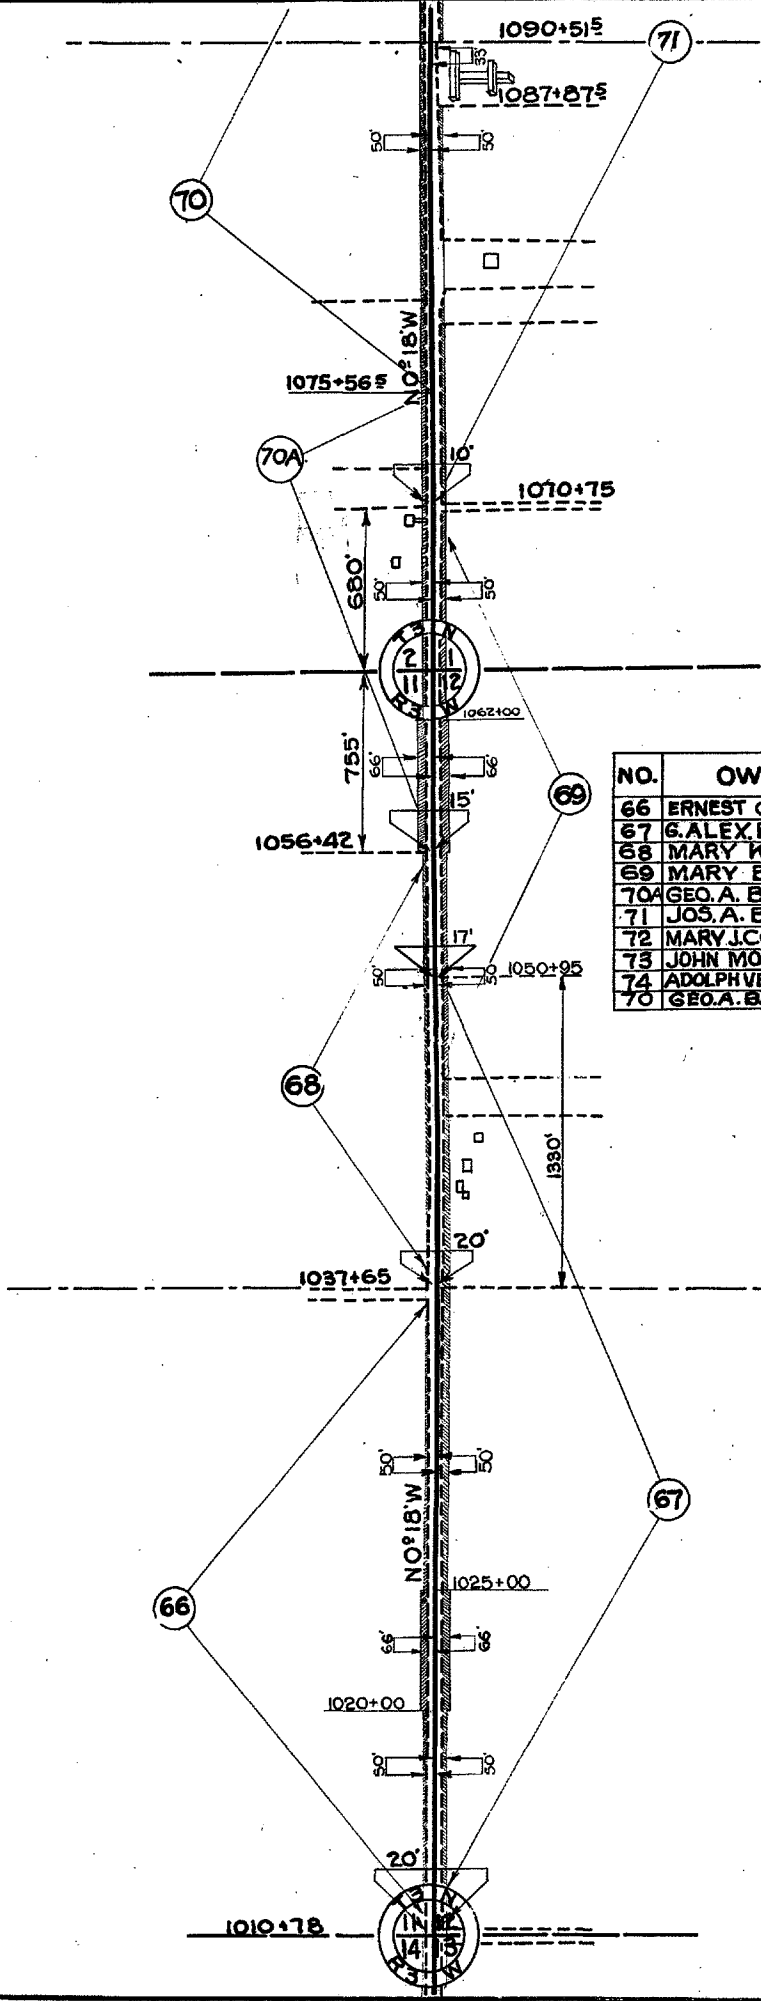


$\Delta = 4^{\circ}13'$
 $D = 0^{\circ}30'$
 $T = 421.8$
 $L = 843.3$
 $R = 11460.0$
 $PC = 1098+84^{\circ}$
 $PT = 1107+27^{\circ}$

$\Delta = 3^{\circ}05'$
 $D = 0^{\circ}30'$
 $T = 308.5$
 $L = 616.7$
 $R = 11460.0$
 $PC = 1108+61^{\circ}$
 $PT = 1114+78^{\circ}$


REVISED 10/13/1939
 REVISED 5/22/1939
 REVISED 8/18/1937
 REVISED 12/10/1936
 REVISED 7/24/1936

PLAT OF RIGHT OF WAY REQUIRED
 DIVISION JOB NO. 9453 A
 DICKEYVILLE—LANCASTER ROAD
 U.S.H. NO. 61, GRANT COUNTY

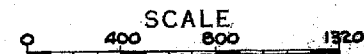

FED. ROAD DIST. NO.	STATE	FED. AID PROJ. NO.	SHEET NO.	TOTAL SHEETS
4	WIS.	376 D	6	

DIVISION JOB NO. 9453 A

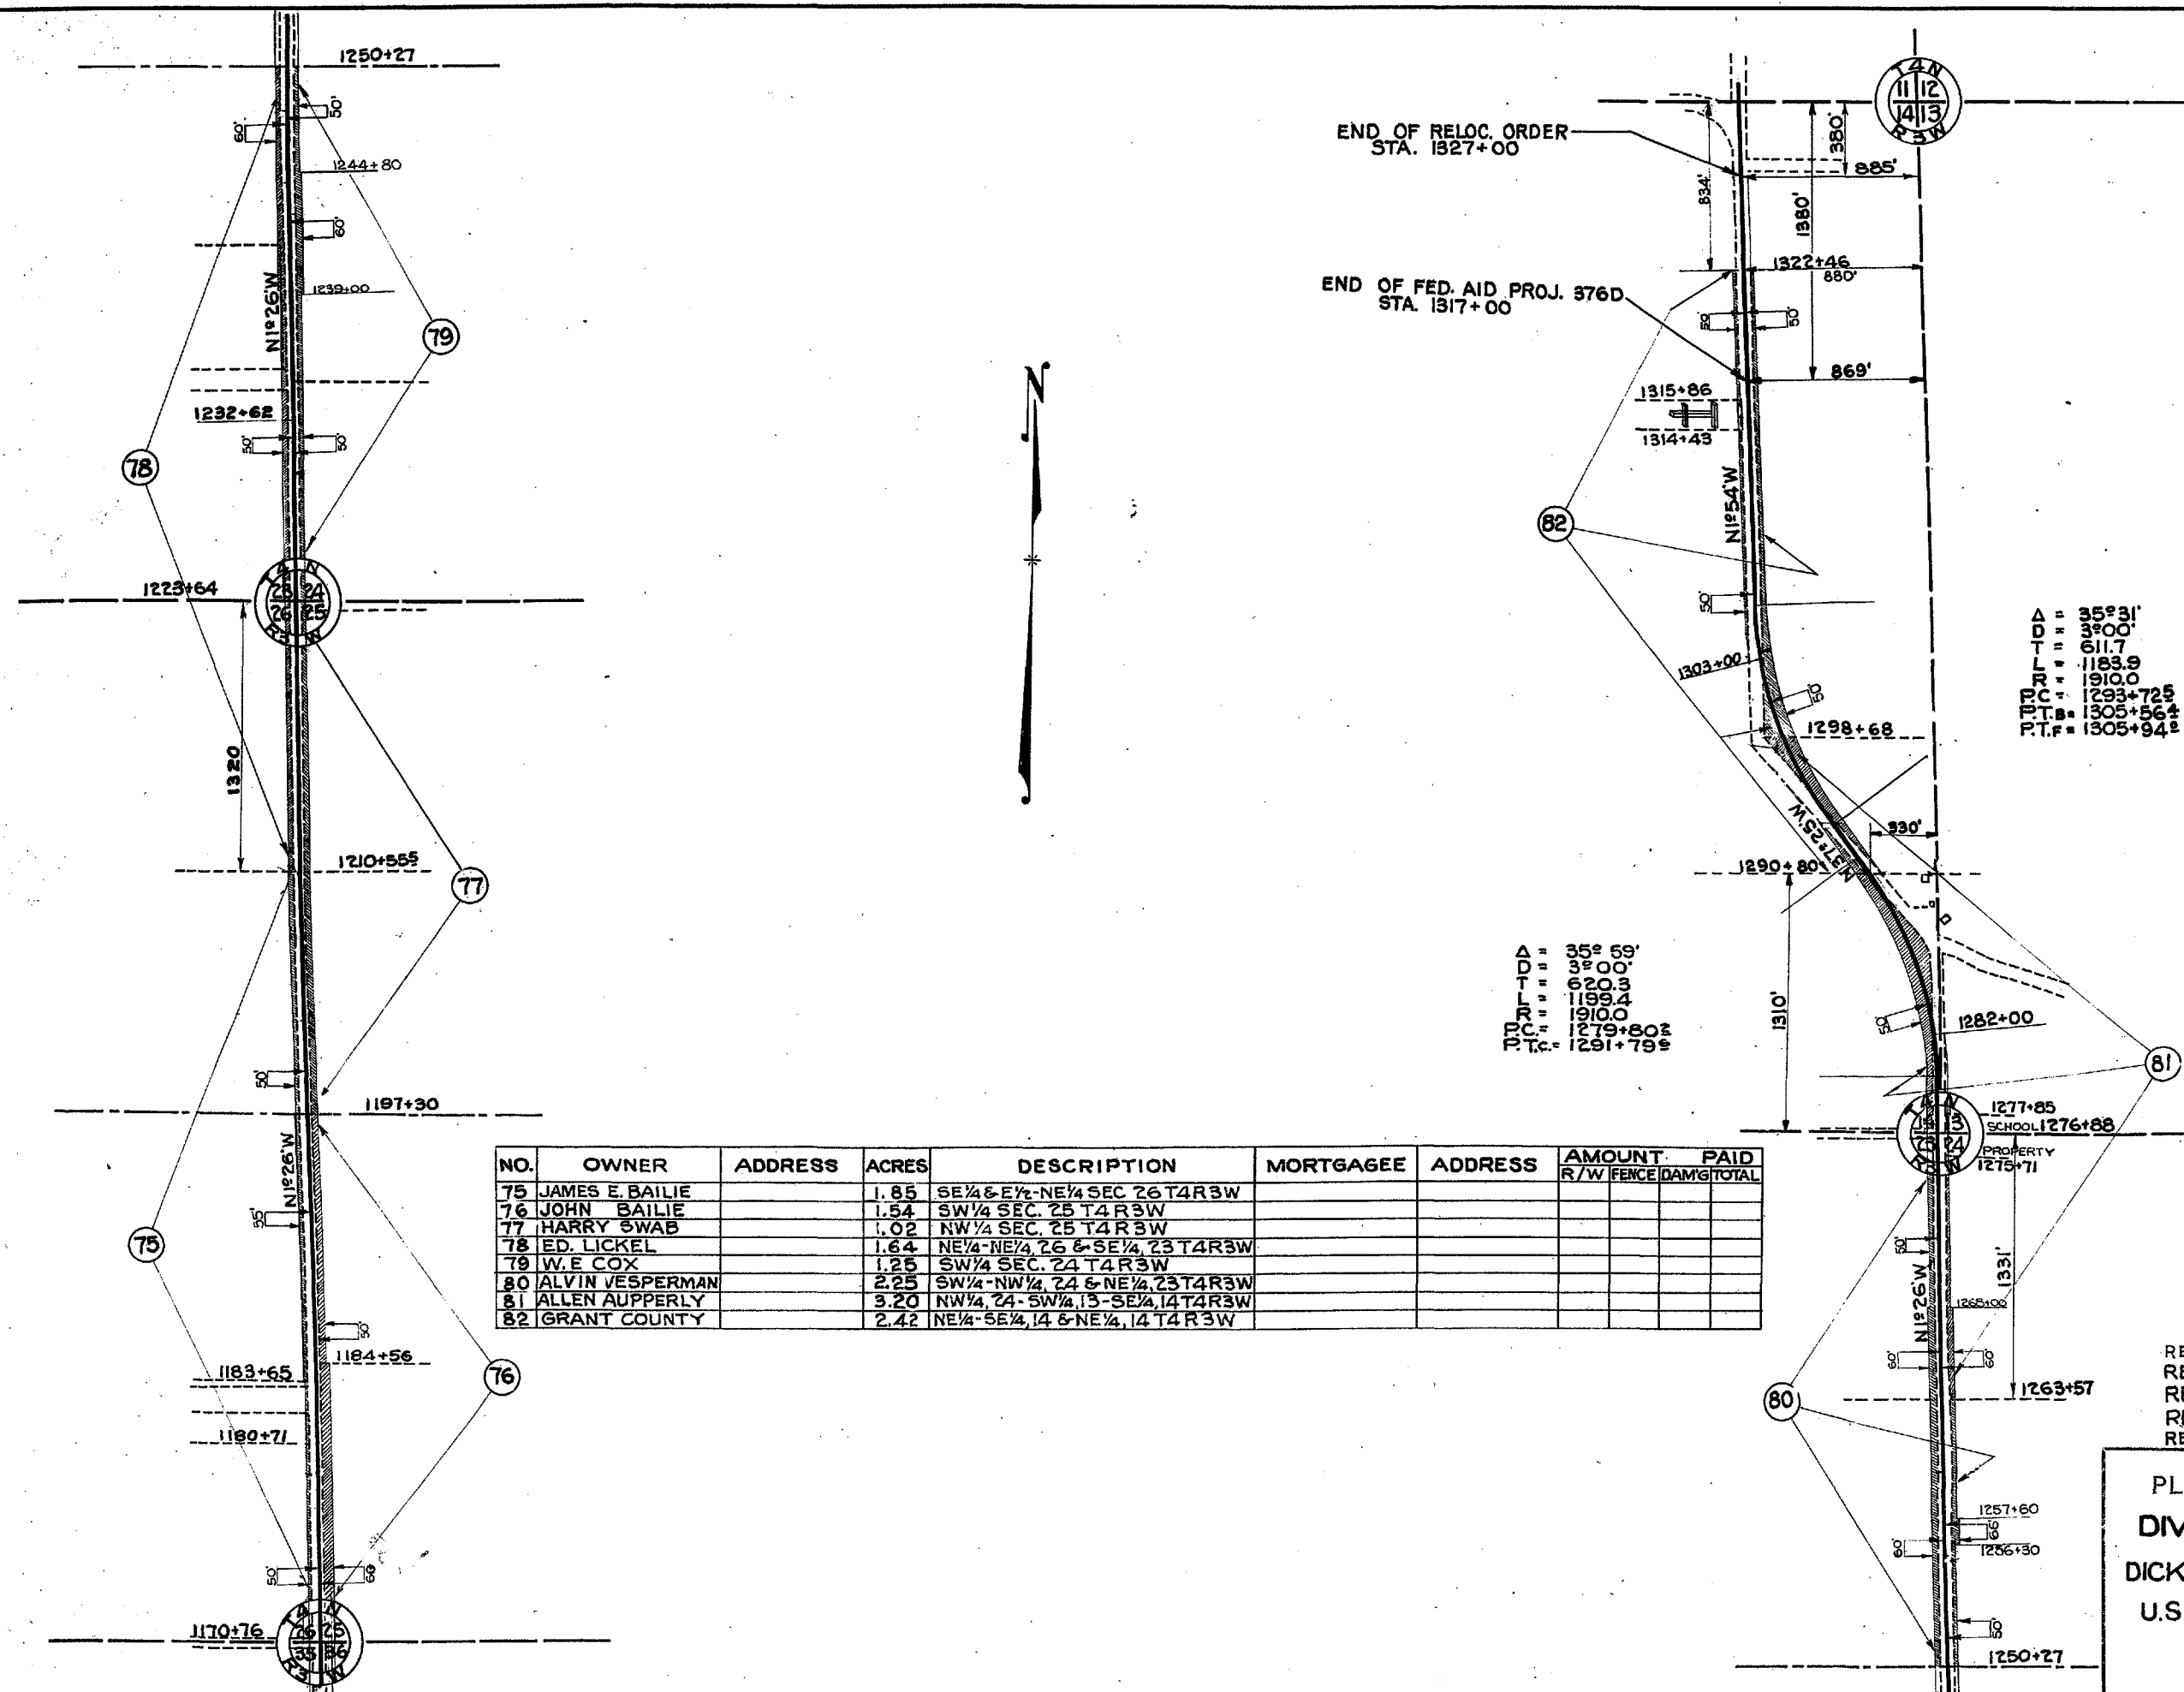

NO.	OWNER	ADDRESS	ACRES	DESCRIPTION	MORTGAGEE	ADDRESS	AMOUNT PAID
75	JAMES E. BAILIE		1.85	SE 1/4 & E 1/2 - NE 1/4 SEC 26 T4 R3 W			
76	JOHN BAILIE		1.54	SW 1/4 SEC. 25 T4 R3 W			
77	HARRY SWAB		1.02	NW 1/4 SEC. 25 T4 R3 W			
78	ED. LICKEL		1.64	NE 1/4 - NE 1/4, 26 & SE 1/4, 23 T4 R3 W			
79	W. E. COX		1.25	SW 1/4 SEC. 24 T4 R3 W			
80	ALVIN VESPERMAN		2.25	SW 1/4 - NW 1/4, 24 & NE 1/4, 23 T4 R3 W			
81	ALLEN AUPPERLY		3.20	NW 1/4, 24 - SW 1/4, 13 - SE 1/4, 14 T4 R3 W			
82	GRANT COUNTY		2.42	NE 1/4 - SE 1/4, 14 & NE 1/4, 14 T4 R3 W			

REVISED 10/13/1939
REVISED 5/22/1939
REVISED 8/18/1937
REVISED, 12/10/1936
REVISED, 7/24/1936

3 OF 3

PLAT OF RIGHT OF WAY REQUIRED
DIVISION JOB NO. 9453 A
DICKEYVILLE—LANCASTER ROAD
U.S.H.NO. 61. GRANT COUNTY

SCALE
0 400 800 1200