


COUNTY AND HIGHWAY	ROUTE AND SECTION	CLASS AND AGREEMENT		FEDERAL DIVISION OFFICE	SHEET NUMBER	TOTAL SHEETS
		STATE	FEDERAL			
53.1	30.2	21.2		WIS. 5N	4	18

BEGINNING OF RELOCATION ORDER T 030-2(2)
STA. 11+00

END OF RELOCATION ORDER T 030-2(2)
STA. 67+64

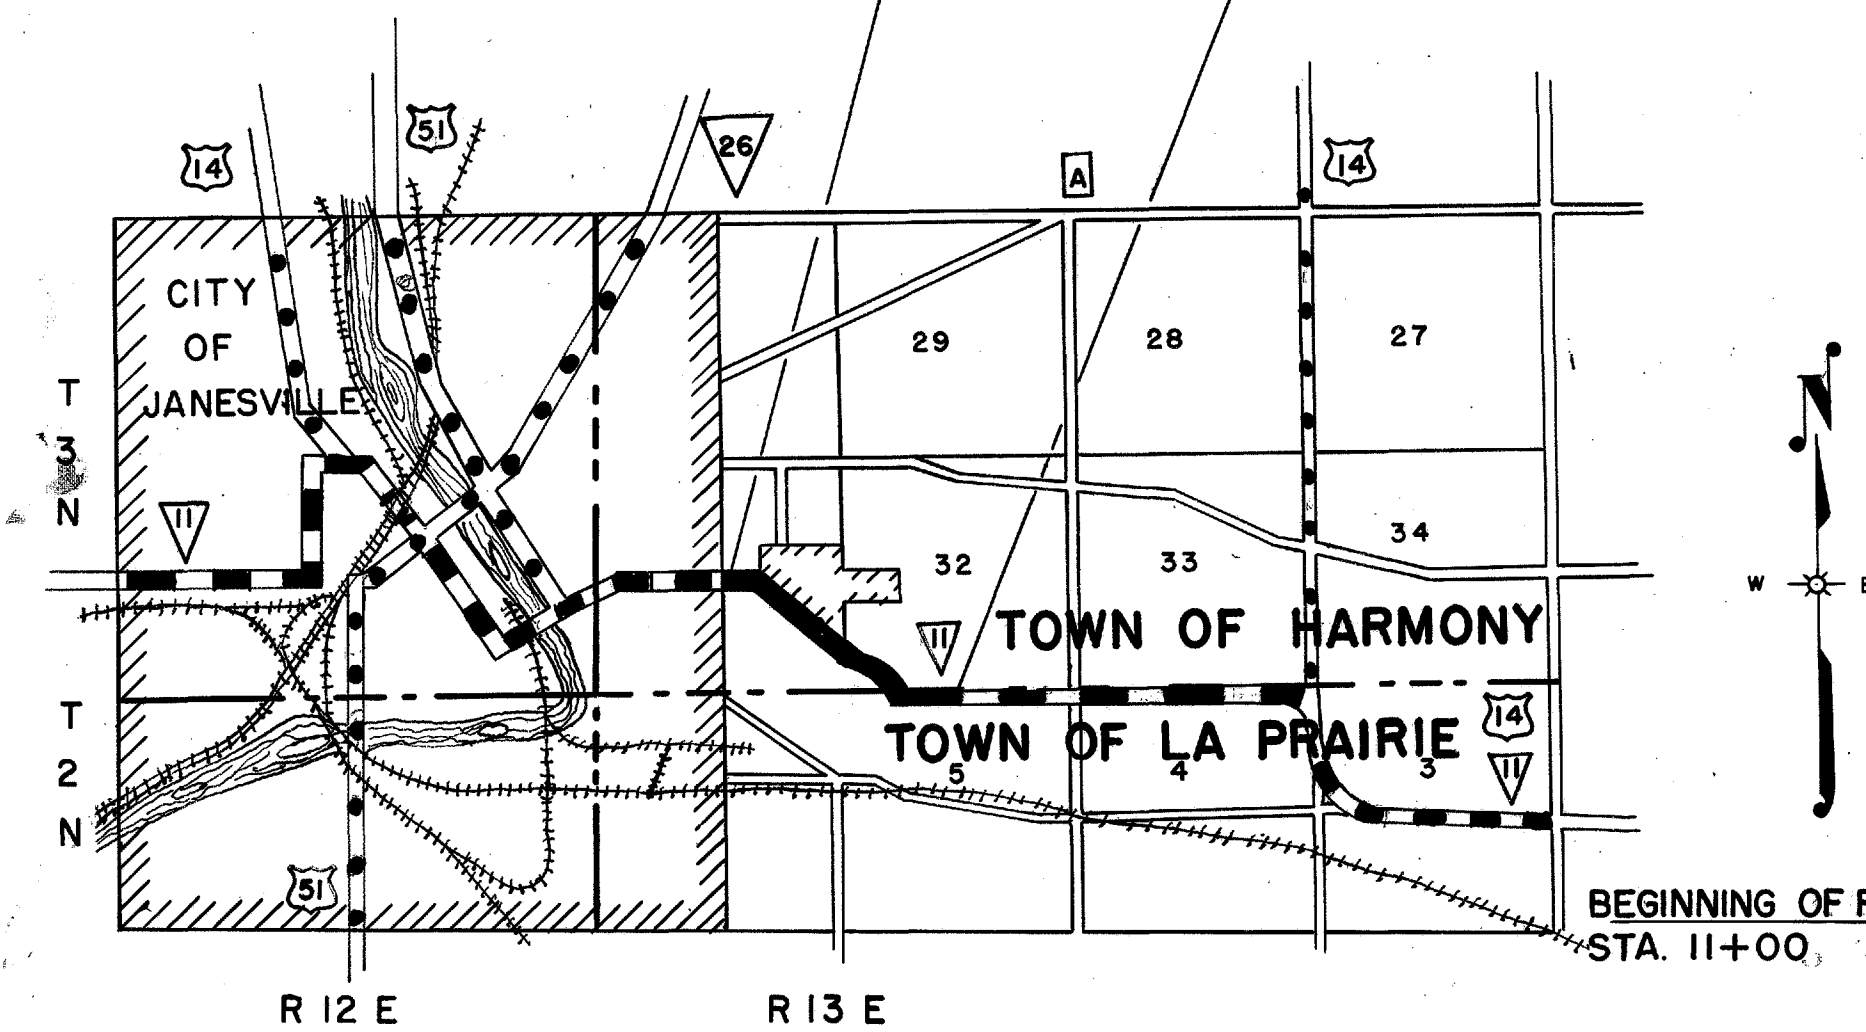


LOCATION SKETCH
SCALE 0 1 MILES

SCHEDULE OF LAND AND INTERESTS REQUIRED

NOTE: ACQUIRE EASEMENTS FOR HIGHWAY PURPOSES EXCEPT AS OTHERWISE SPECIFIED


PAR. NO.	OWNER	ADDITIONAL INTERESTS REQUIRED	ACRES
1	JOHN E. COADY		0.18
2	JOHN F. MOONEY		0.18
3	C. G. SUTHERLAND & F. E. SUTHERLAND		0.36
4	PHOEBE M. GREEN		0.97

P.I. = 14+43.1
I = 219°-31'
Δ = 39°-31'
D = 14°-00' RT.
T = 147.0'
L = 282.3'
E = 25.6'
R = 409.3'
S.E. = 0.085 FT./FT.

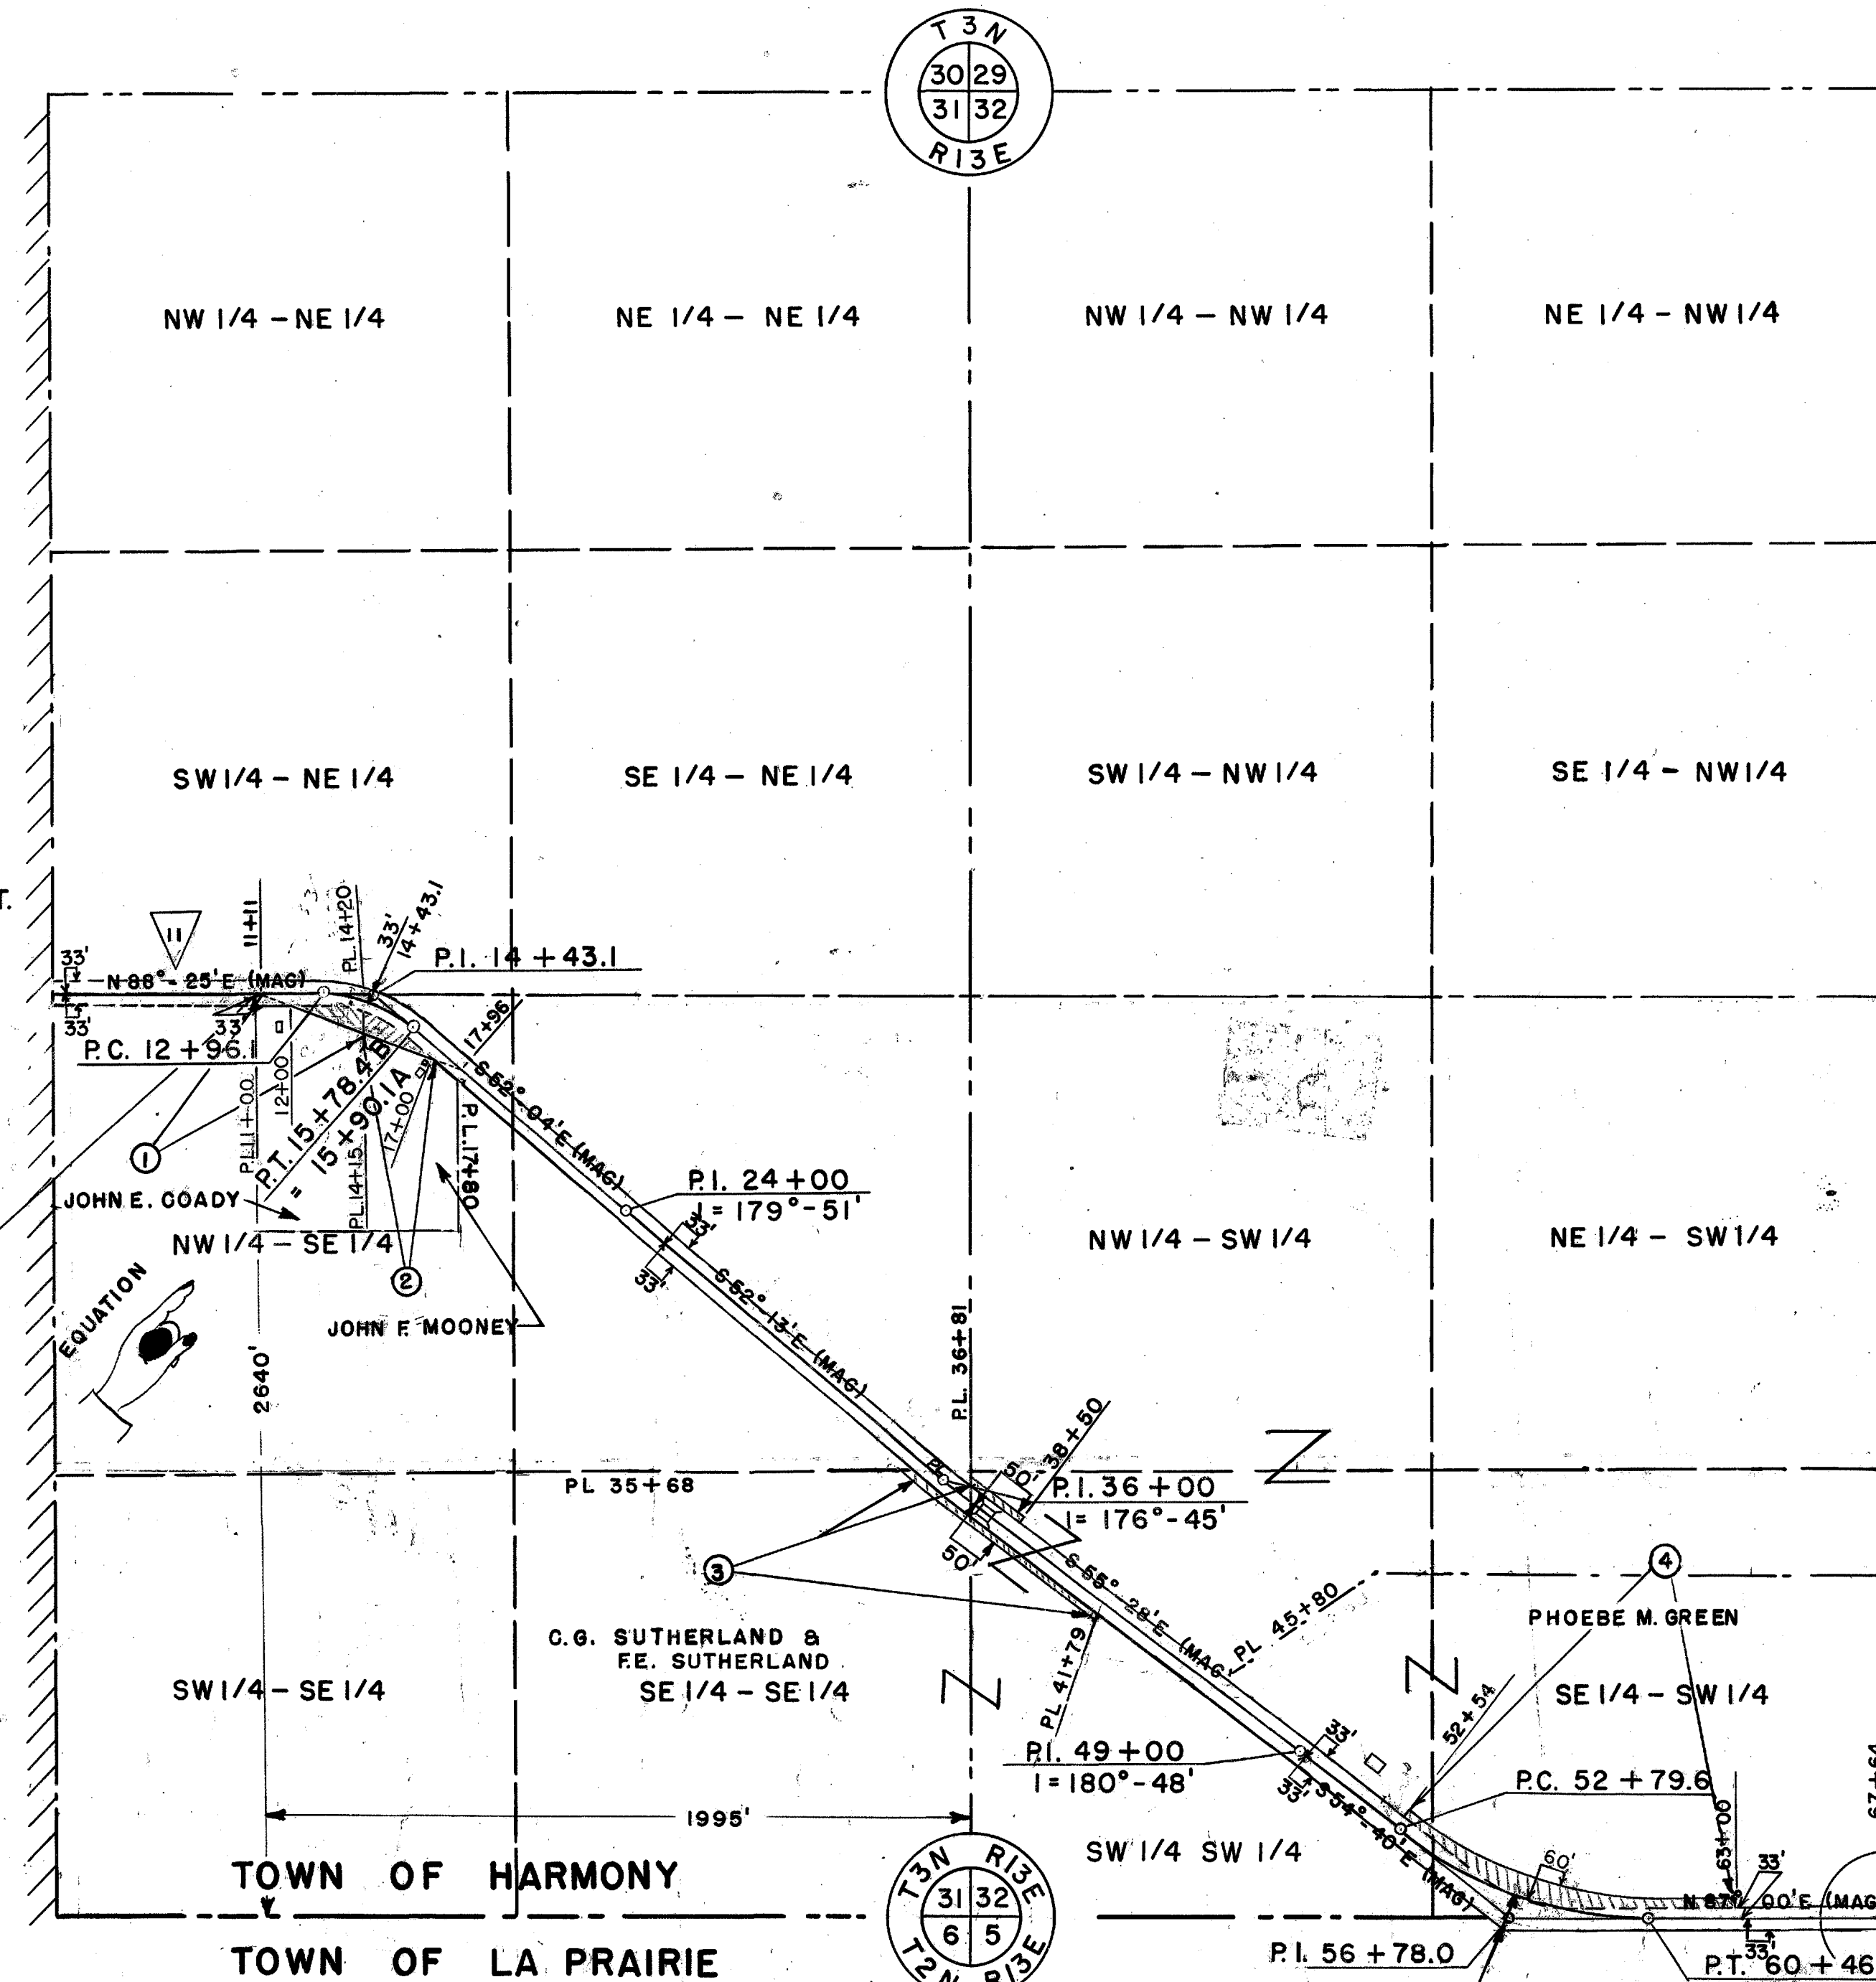

P.I. = 56+78.0
I = 141°-40'
Δ = 38°-20'
D = 5°-00' LT.
T = 398.4'
L = 766.7'
E = 67.2'
R = 1146.0'
S.E. = 0.07 FT./FT.

END OF RELOCATION ORDER T 030-2(2)
STA. 67+64

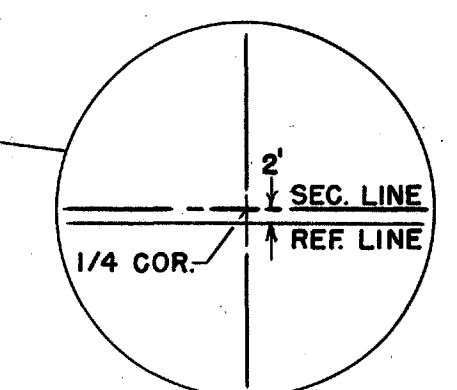

PLAT OF RIGHT OF WAY REQUIRED
PROJECT T 030-2(2)
JANESVILLE - EAST COUNTY LINE ROAD
S.T.H. NO. 11 ROCK COUNTY

SCALE
0' 400' 800'
LENGTH = 1.071 MILES
MAY 28, 1953
DATED APRIL 13, 1953