



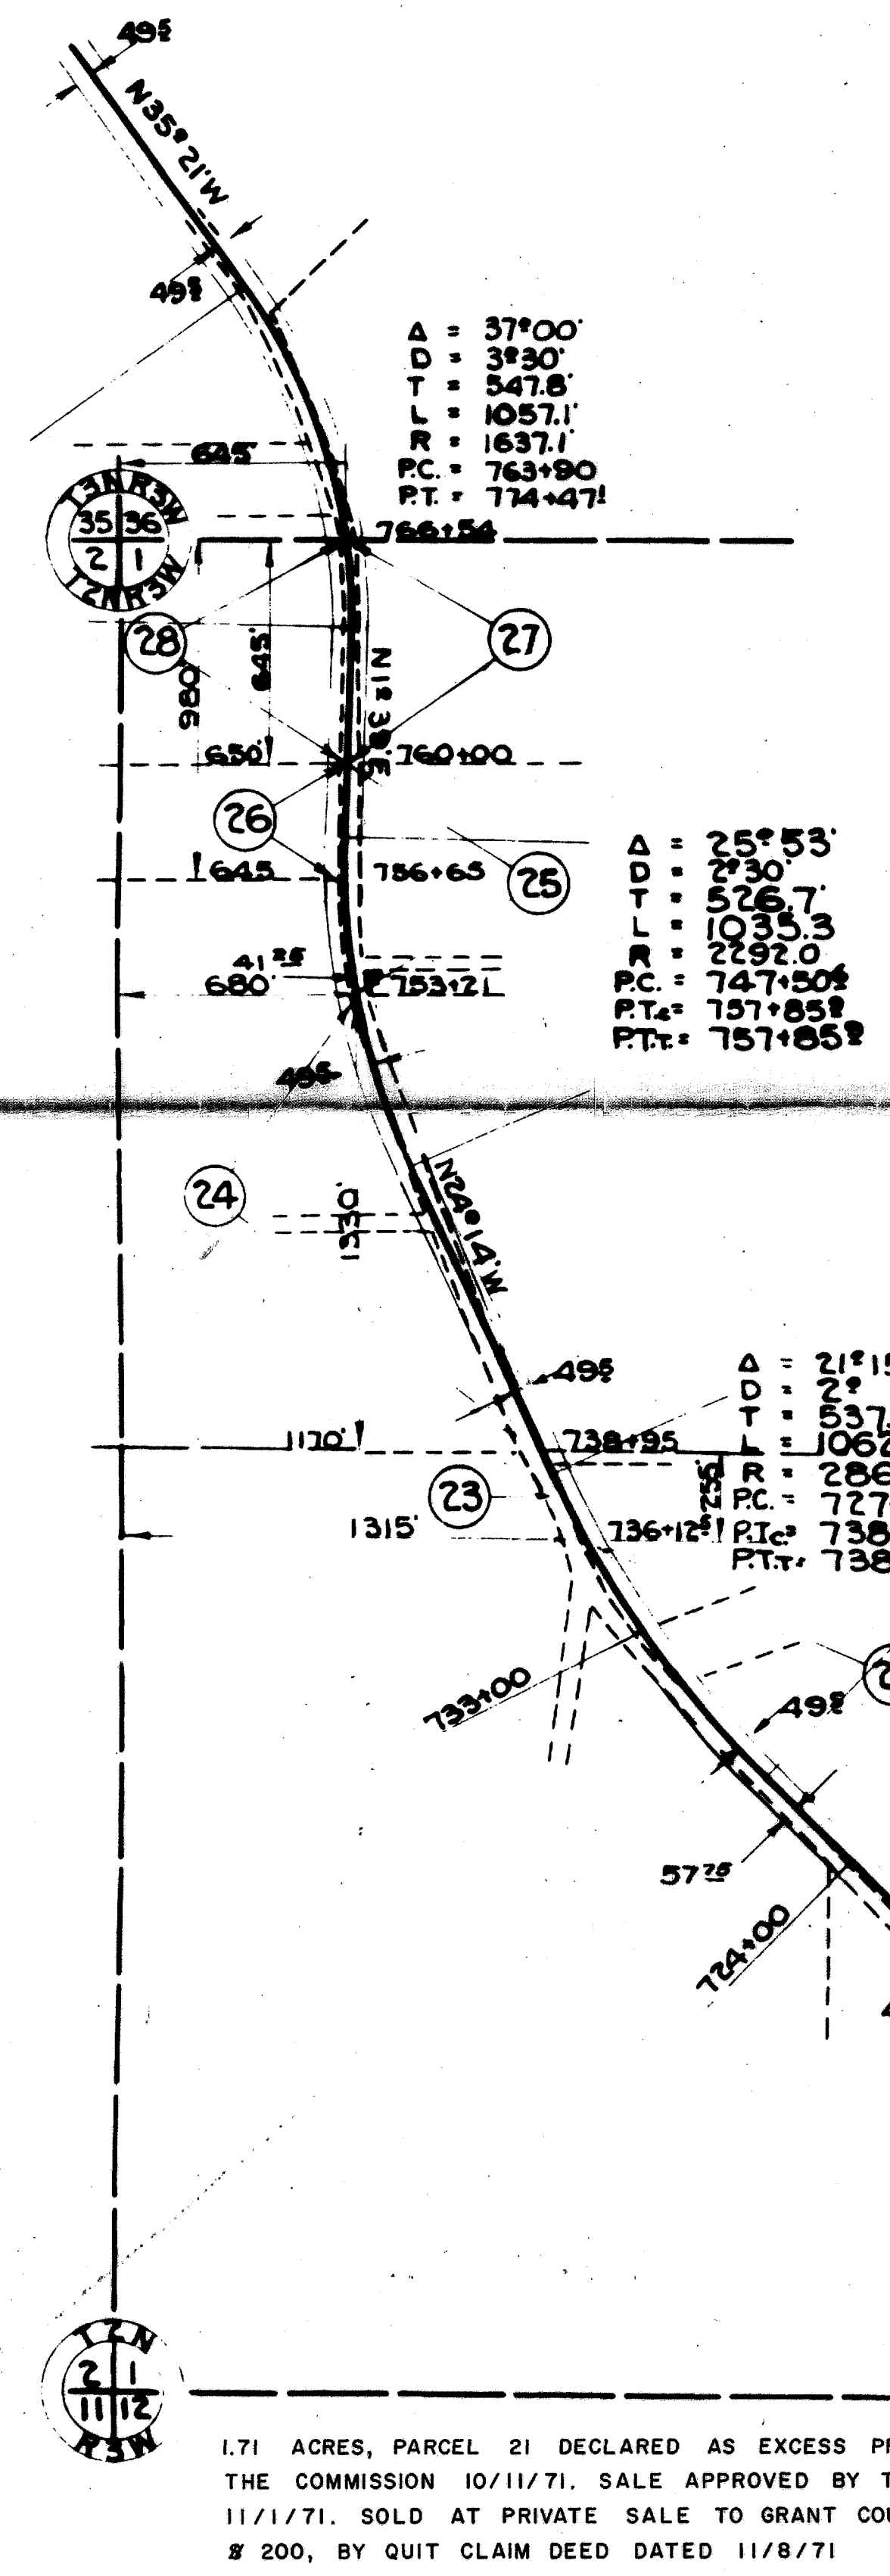

NO.	OWNER	ADDRESS	ACRES	DESCRIPTION	MORTGAGEE	ADDRESS	AMOUNT PAID
23	MRS. JOHN STONMEYER	POTOSI	0.13	SW 1/4 SEC. 1 T2N R3W			60.00
24	HARRY STONMEYER	"	1.48	NW 1/4 SEC. 1 " "			400.00
25	ELIZABETH SCHMELZ	"	0.12	NW 1/4 SEC. 1 " "			68.00
26	WES LONGMEYER	"	0.24	NW 1/4 SEC. 1 " "			120.00
27	HENRY STONMEYER	"	0.52	NW 1/4 SEC. 1 " "			296.00
28	MARY GLASSMAKER	"	1.07	NW 1/4 T2R3W - SW 1/4 36 T5R3W			30.00
29	OHNING BROS.	"	0.08	SW 1/4 SEC. 36 T5N R5W			100.00
30	H.G. KRAUSE	"	0.12	SW 1/4 SEC. 36 " "			130.00
31	MRS. JOHN STONMEYER	"	0.14	SE 1/4 SEC. 35 " "			116.00
32	ELIZABETH HASER	"	0.36	SE 1/4 SEC. 35 " "			900.00
33	TOBIN BROS.	"	2.01	SE 1/4 SEC. 35 " "			205.00
34	PETER RUPP	"	0.22	SE 1/4 SEC. 35 " "			200.00
35	ROBT. MILLER	"	0.35	SE 1/4 SEC. 35 " "			200.00
36	MILLER PERCIVAL	"	0.32	SE 1/4 SEC. 35 " "			200.00
37	TOBIN BROS.	"	0.04	SE 1/4 SEC. 35 " "			91.00
38	PETER RUPP	"	2.41	SE 1/4 - NE 1/4 SEC. 35 T5N R5W			
39	ANDREW BODE	"	1.16	NW 1/4 SEC. 35 T5N R5W			
40	HENRY HESSLING	"	0.76	NW 1/4 SEC. 35 " "			
41	JOE HESSLING	"	0.50	NW 1/4 SEC. 35 " "			
42	AUG MILKE	"	0.42	NW 1/4 35 - SW 1/4 26 T5N R5W			

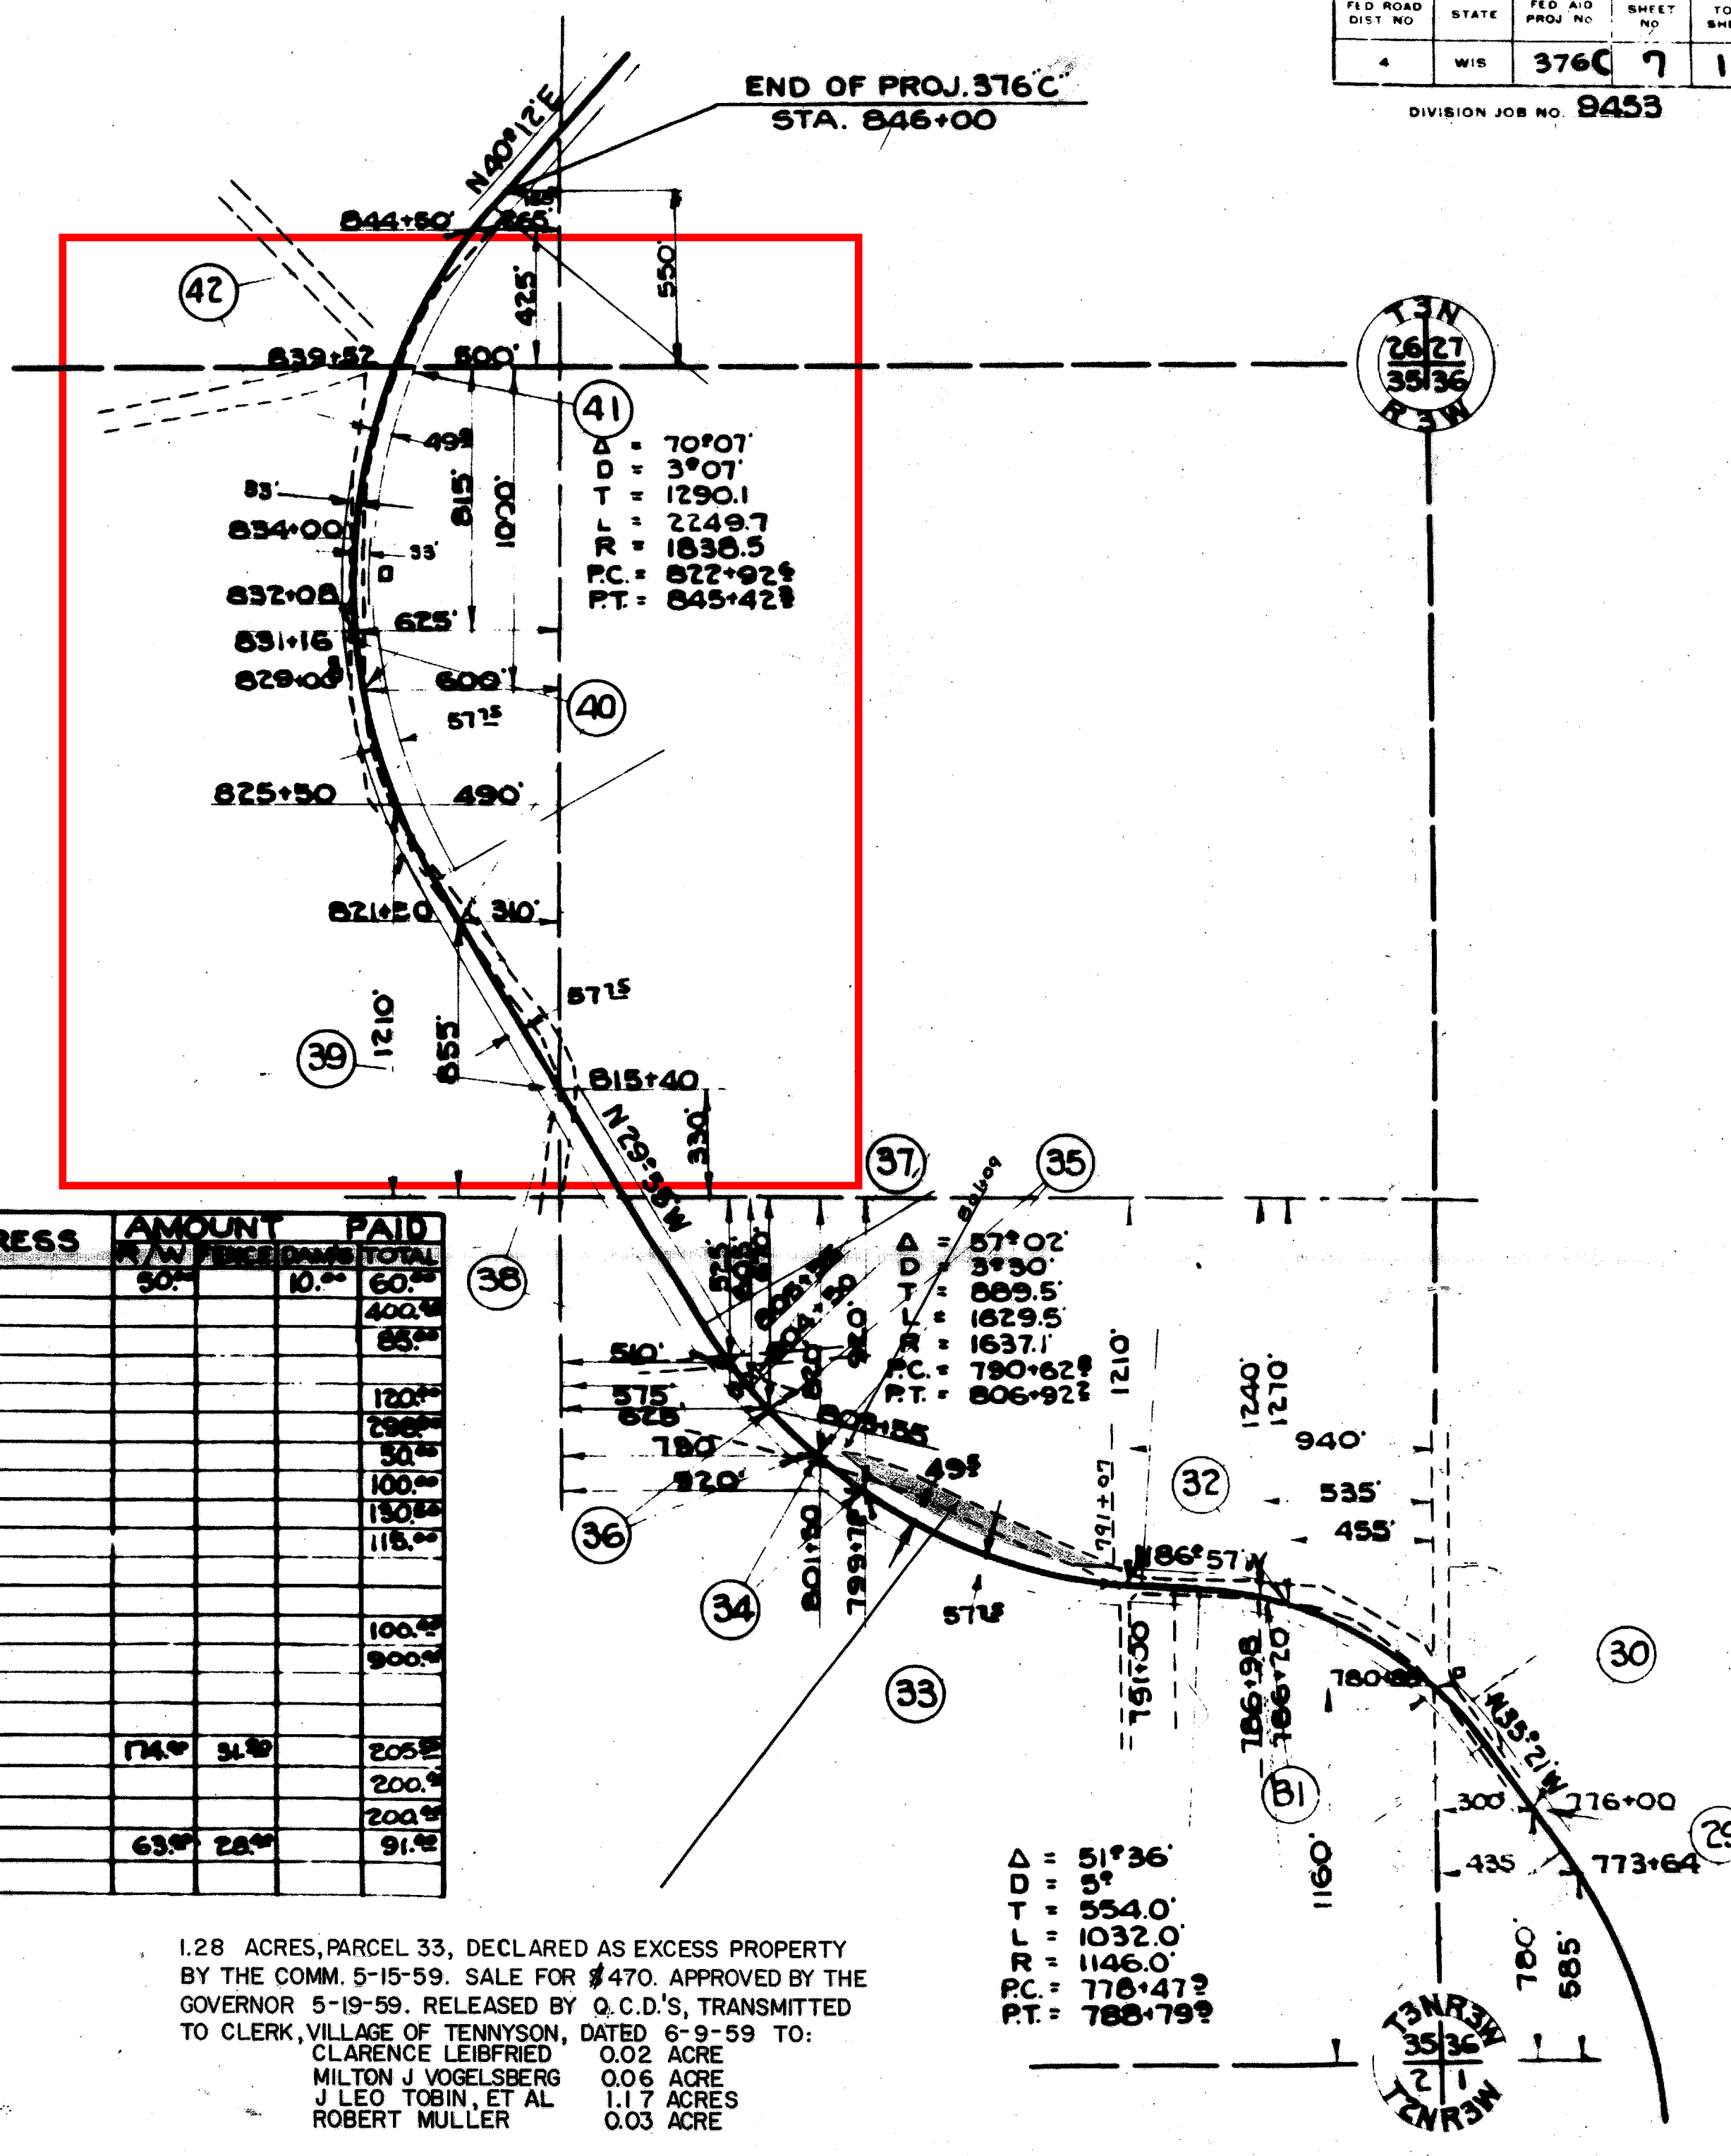

1.28 ACRES, PARCEL 33, DECLARED AS EXCESS PROPERTY BY THE COMM. 5-15-59. SALE FOR \$470. APPROVED BY THE GOVERNOR 5-19-59. RELEASED BY O.C.D.'S, TRANSMITTED TO CLERK, VILLAGE OF TENNYSON, DATED 6-9-59 TO: CLARENCE LEIBFRIED 0.02 ACRE MILTON J. VOGELSBERG 0.06 ACRE J. LEO TOBIN, ET AL 1.17 ACRES ROBERT MULLER 0.03 ACRE

1.71 ACRES, PARCEL 21 DECLARED AS EXCESS PROPERTY BY THE COMMISSION 10/11/71. SALE APPROVED BY THE GOVERNOR 11/1/71. SOLD AT PRIVATE SALE TO GRANT COUNTY FOR \$ 200, BY QUIT CLAIM DEED DATED 11/8/71

PLAT OF RIGHT OF WAY REQUIRED
FEDERAL AID PROJECT NO. 208 Re.
DICKKEYVILLE LANCASTER SECTION
BOSCOBEL-LANCASTER-DUBUQUE ROAD
U.S.H.NO. 61, S.T.H. 35 GRANT COUNTY

