

PLOT SCALE: 1"=100'

PLOT NAME: 59TITSHT

REV. DATE:


ORIGINATOR: KDK

LEVELS ON - 1, 2, 3, 4, 5, 6, 7, 8, 9, 10, 11, 12, 13, 14, 15, 16, 17, 18, 19, 20, 21, 22, 23, 24, 25, 26, 27, 28, 29, 30, 31, 32, 33, 34, 35, 36, 37, 38, 39, 40, 41, 42, 43, 44, 45, 46, 47, 48, 49, 50, 51, 52, 53, 54, 55, 56, 57, 58, 59, 60, 61, 62, 63

Conventional Signs and Abbreviations

LINES & SYMBOLS

STATE
COUNTY
TOWNSHIP & RANGE
QUARTER
SIXTEENTH
NEW CENTERLINE
NEW R/W
OLD R/W
PROPERTY LINE
CORPORATE LIMITS
NO ACCESS (BY ACQUISITION)
LIMITED HIGHWAY EASEMENT
FENCE
BEAM GUARD

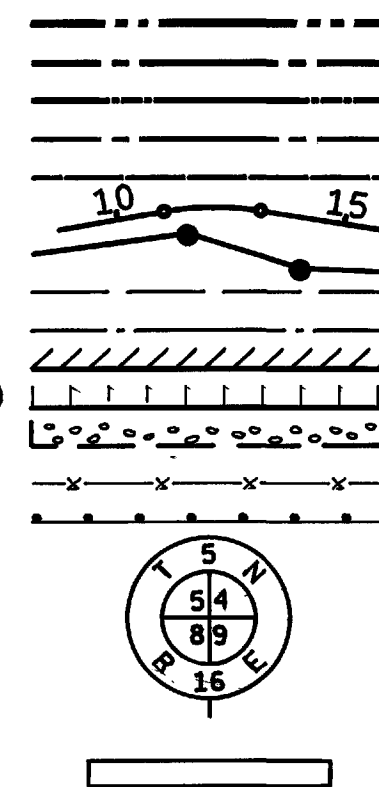

SECTION
CORNER

CULVERT (BOX,
PIPE OR CATTLE

LOT & TIE
SLOPE INTERCEPTS
UNDERGROUND UTILITIES
IRON PIN/PIPE
POWER POLE
TELEPHONE POLE
TELEPHONE PEDESTAL
MONUMENTED R/W POINT

NOTATION FOR
COMBUSTIBLE
FLUIDS

BRIDGE

STREAM OR
RIVER

LAKE

CHANNEL CHANGE

RAIL LINE
NO ACCESS
(BY STATUTORY
AUTHORITY)

BUSHES
CEMETERY

FOUNDATION OR RUINS
BUILDING
SILO, MANHOLE, WELL,
VENT, SEPTIC TANK, ETC.

TREES (DECIDUOUS)
(CONIFEROUS)

ABBREVIATIONS

A.P. ACCESS POINT
AC. ACRES
A.H. AHEAD
ALUM. ALUMINUM
ET. AL. AND OTHERS
BK. BACK
BIT. BITUMINOUS
C.M. CABLE MARKER
C. CENTERLINE
C.T.H. COUNTY TRUNK HIGHWAY
C.S.M. CERTIFIED SURVEY MAP
CONC. CONCRETE
COR. CORNER
CULV. CULVERT
d/b/a DOING BUSINESS AS
E. ELECTRIC
FDN. FOUNDATION
G. GARAGE
G.M. GAS MARKER
G.P. GAS PUMPS
H. HOUSE
I.P. IRON PIPE
L.C. LAND CONTRACT
LT. LEFT
L. LENGTH OF CURVE



L.H.E. LIMITED HIGHWAY EASEMENT
L.C. LONG CHORD
L.C.B. LONG CHORD BEARING
M.H. MANHOLE
MON. MONUMENT
O.L. OUTLOT
P. PAGE
P.K. PARKER-KALON
P.C. POINT OF CURVATURE
P.I. POINT OF INTERSECTION
P.T. POINT OF TANGENCY
P.L. PROPERTY LINE
R. RADIUS
R.R. RAILROAD
R. REFERENCE LINE
R.D.E. RESTRICTED DEVELOPMENT EASEMENT
RT. RIGHT
R/W. RIGHT OF WAY
SEC. SECTION
S. SHED
S.T.H. STATE TRUNK HIGHWAY
STA. STATION
T. TANGENT LENGTH OF CURVE
TAV. TAVERN
U.S.H. UNITED STATES HIGHWAY
X. EAST COORDINATE
Y. NORTH COORDINATE

NOTES

COORDINATES AND BEARINGS ON THIS PLAT ARE ORIENTED TO THE WISCONSIN COORDINATE SYSTEM SOUTH ZONE. ALL PLAT DISTANCES ARE GROUND LENGTH AND MAY BE CONVERTED TO GRID LENGTH BY MULTIPLYING THE DISTANCE BY THE GRID FACTOR PROVIDED ON THE DETAIL SHEETS.

RIGHT OF WAY MONUMENTS ARE TYPE 2 AND ARE PLACED PRIOR TO OR AT THE TIME OF LAND TITLE TRANSFER.

RIGHT OF WAY BOUNDARIES ARE DEFINED WITH COURSES OF THE PERIMETER OF THE HIGHWAY LANDS REFERENCED TO THE U.S. PUBLIC LAND SURVEY OR OTHER SURVEYS OF PUBLIC RECORD.

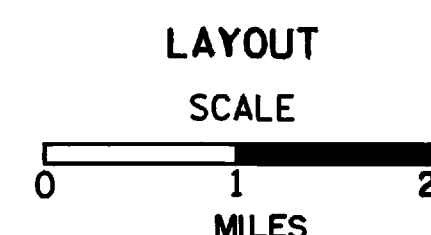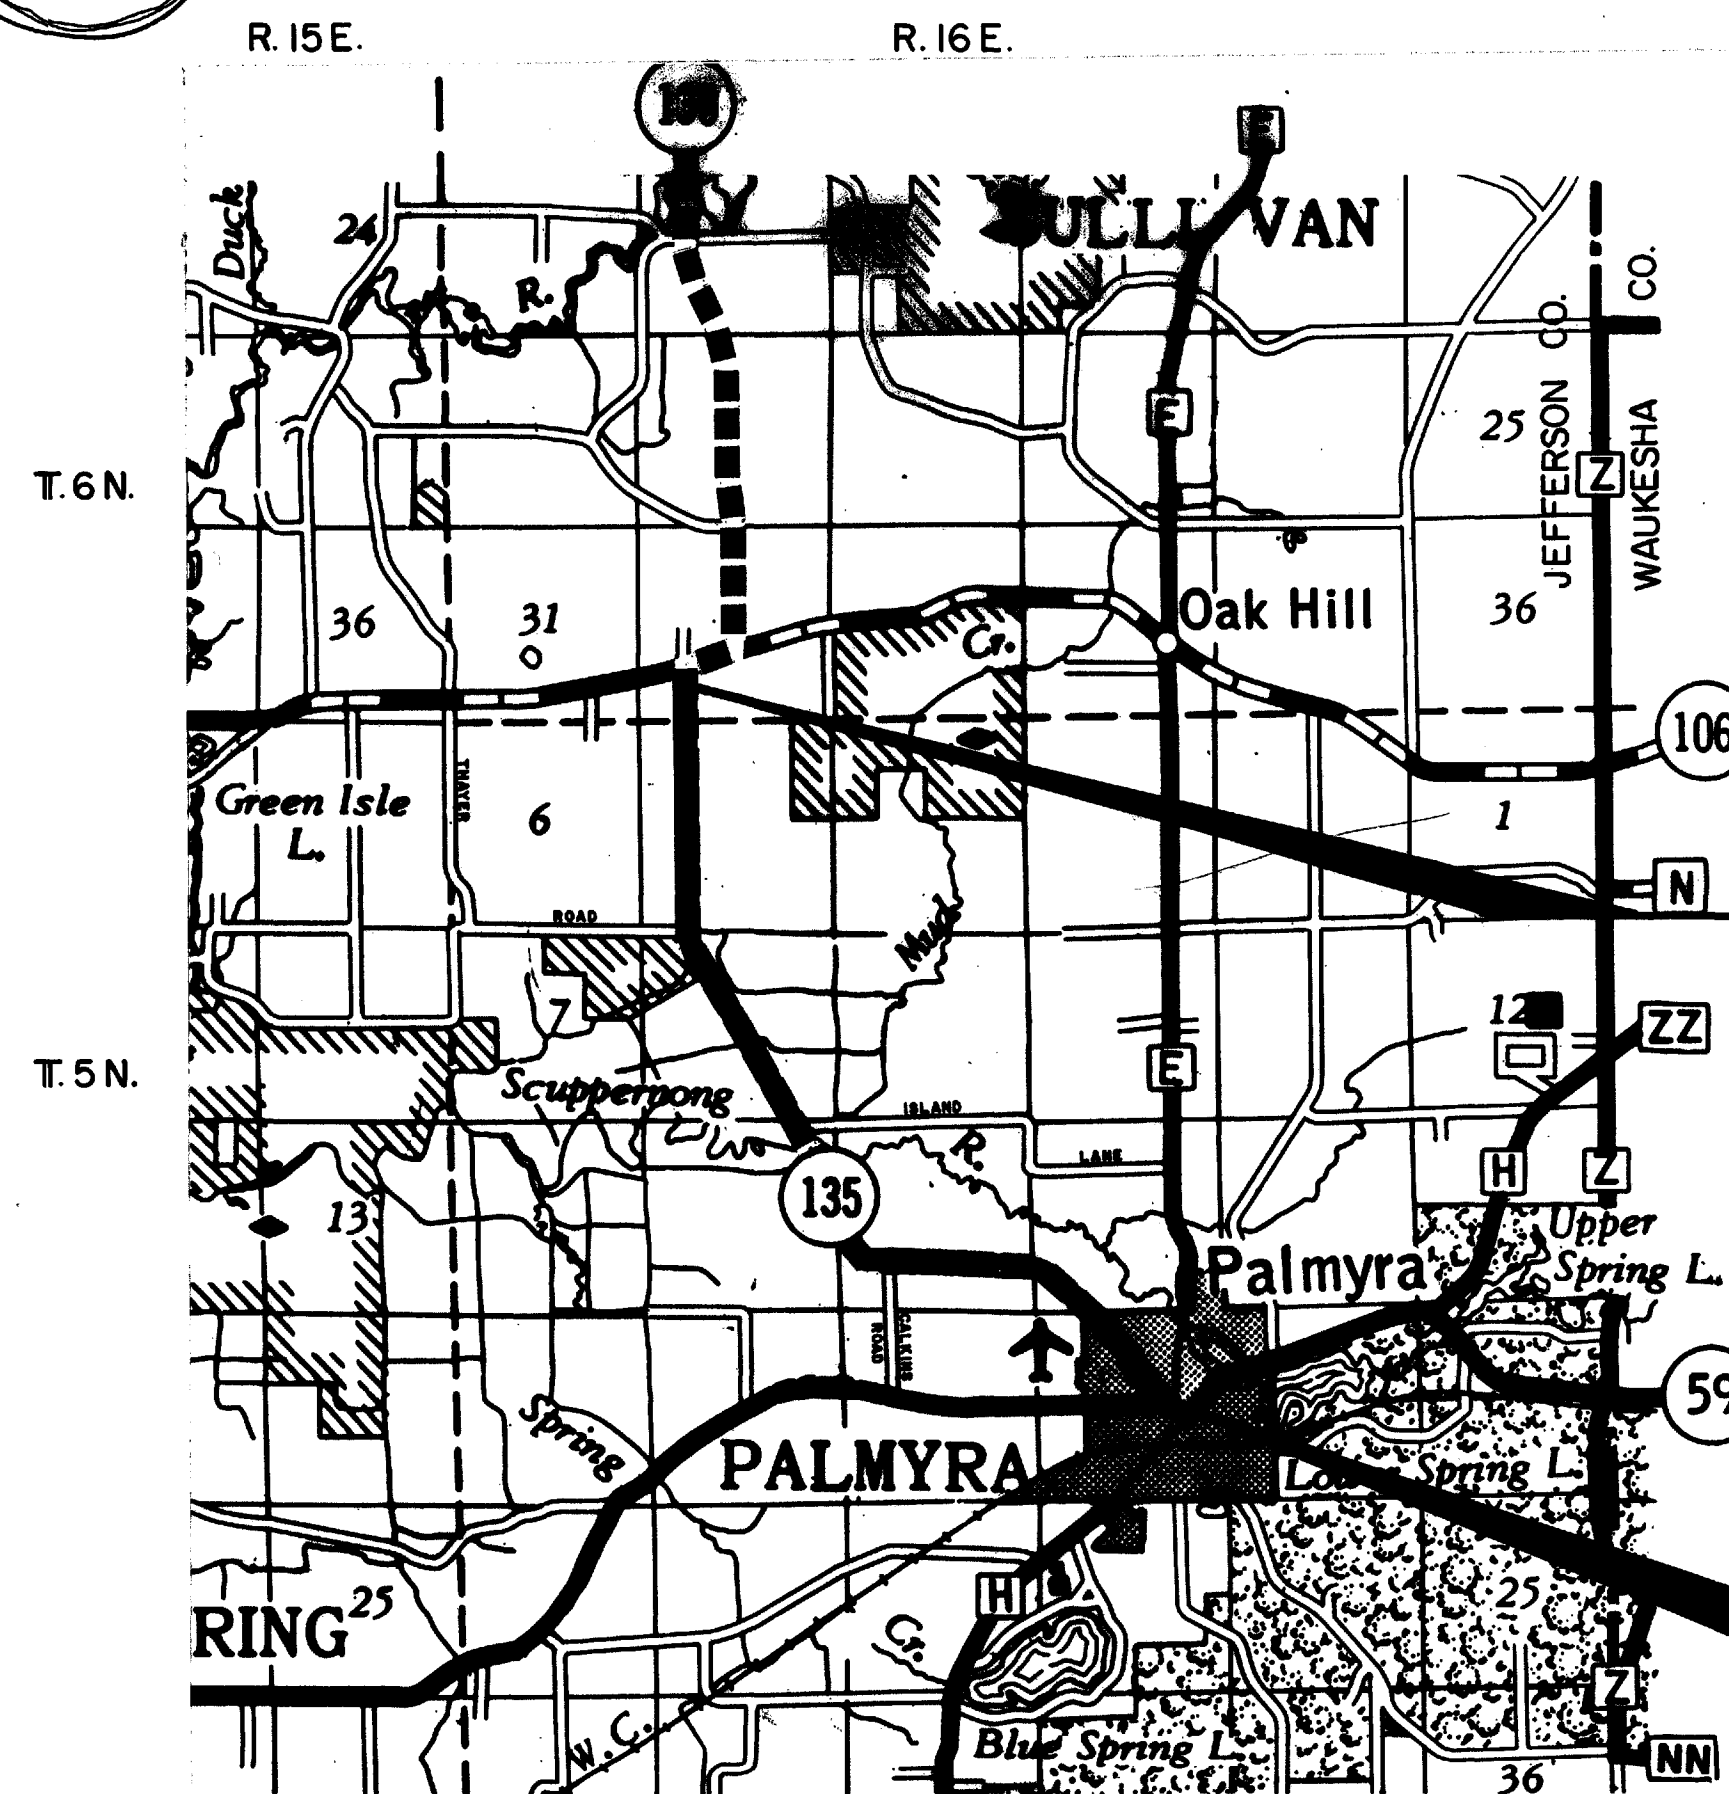

TOTAL NET LENGTH OF CENTERLINE = 5.177 MI.

GN


END RELOCATION ORDER

1170.89' N. OF & 1317.23' E. OF THE SW
COR. SEC. 32, T.6 N., R. 16 E.

BEGIN RELOCATION ORDER

26.75' S. OF & 1490.39' W. OF THE E. 1/4 COR.
SEC. 22, T.5 N., R. 16 E.

R/W PROJECT NUMBER 3577-00-21	SHEET NUMBER 4.0	TOTAL SHEETS 14
FEDERAL PROJECT NUMBER		
PLAT OF RIGHT OF WAY REQUIRED FOR 3577-00-00 PALMYRA-S.T.H.106 ROAD		
S.T.H. 135		JEFFERSON COUNTY

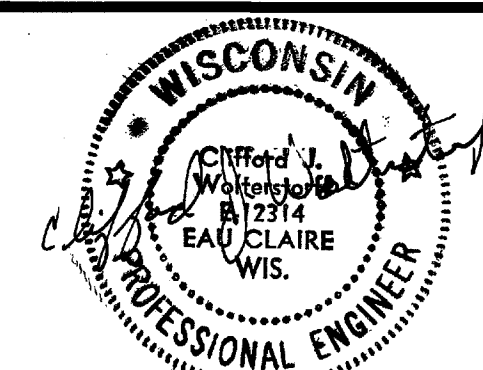

PREPARED
BY

OWEN AYRES & ASSOCIATES INC.
CONSULTING ENGINEERS

EAU CLAIRE

WISCONSIN

REVISION DATE

5-13-88
12-5-88 N.C.
1-10-94 N.C.

STATE OF WISCONSIN
DEPARTMENT OF TRANSPORTATION

APPROVED:

DATE: 8/5/87 W. T. Wambach, Jr.
DISTRICT TRANSPORTATION DIRECTOR

APPROVED:

DATE: 8/27/87 B. J. Muller
STATE REAL ESTATE MANAGER FOR HWYS

U.S. DEPARTMENT OF TRANSPORTATION
FEDERAL HIGHWAY ADMINISTRATION
REGION 5 WISCONSIN DIVISION

APPROVED:

DATE: _____
DISTRICT ADMINISTRATOR

SCHEDULE OF LANDS & INTERESTS REQUIRED

AREAS SHOWN IN THE TOTAL ACRES COLUMN MAY BE APPROXIMATE AND ARE DERIVED FROM TAX ROLLS OR OTHER AVAILABLE SOURCES AND MAY NOT INCLUDE LANDS OF THE OWNER WHICH ARE NOT CONTIGUOUS TO THE AREA TO BE ACQUIRED.

REVISION DATE
5-13-88
12-5-88
1-10-94

ROUTE
S.T.H. 135

COUNTY
JEFFERSON

DATE
8-5-87

R/W PROJECT NUMBER
3577-00-21

FEDERAL PROJECT NUMBER

SHEET
NUMBER
4.1

PARCEL NUMBER	SHEET NUMBER	OWNER	INTEREST REQUIRED	TOTAL ACRES OR S.F.	R/W NEW	ACRES REQUIRED OR S.F. EXISTING TOTAL	TOTAL ACRES REM.	L.H.E. ACRES TEMP.	R.D.E. ACRES PERM.	
1	4.3	EDWARD L. & ELAINE R. WALTERS	FEE	0.23	0.01	----	0.01	0.22	----	----
2	4.3	LINDA J. LORMAN	FEE	0.60	0.05	0.10	0.15	0.45	----	----
3	4.3	EDWARD A. LAMPSA JR	FEE	7.04	0.49	0.15	0.64	6.40	----	----
4	4.3,4.4	TOWN OF PALMYRA	FEE	70.17	0.32	0.69	1.01	69.16	----	----
5	4.3	JOHN E. LINDHOLM JR.,ET. AL.	FEE	0.41	0.002	----	0.002	0.408	0.005	----
6	4.3	AMELIA K. WEILER	FEE	0.38	0.04	----	0.04	0.34	----	----
7	4.3,4.4	PETER & EVELYN MATTSSEN	FEE & LHE	98.10	0.40	1.54	1.94	96.16	0.46	----
8	4.4	ST. MARY'S CEMETERY OTTO E. SCHERER TRUST ESTATE	LHE	5.00	----	----	----	0.07	----	----
9	4.4,4.5	JOSEPH R. & KAREN SCHROEDER	FEE	24.65	0.60	1.17	1.77	22.88	----	----
10	4.4	FREDERIC P. & HELEN LOUISE KEDROWSKI	FEE & LHE	1.00	0.06	0.17	0.23	0.77	0.05	----
11	4.4,4.5	ANTHONY J. & LUCILLE ANICH	FEE	13.88	0.28	1.14	1.42	12.46	----	----
12	4.5,4.6	ROBERT J. & KATHRYN L. OLESON	FEE & LHE	205.50	0.73	3.05	3.78	201.72	0.03	----
13	4.5,4.6	GEORGE A. & FLORENCE LAUMANN	LHE	40.00	----	----	----	0.03	----	----
14	4.6	STEWART E. & CAROL P. CALKINS	FEE	191.00	0.60	0.54	1.14	189.86	----	----
15	4.6	BERNARD & JUNE PARTOLL	FEE	187.50	0.28	0.08	0.36	187.14	----	----
16	4.6,4.7	MARIAN SAUTER	FEE & LHE	161.48	1.08	2.80	3.88	157.60	0.01	----
17	4.6-4.8	DEAN KINCAID,INC.	FEE & LHE	1156.50	4.36	2.54	6.90	1149.60	1.47	----
18	4.8-4.10	RICHARD S. & ALTHA KINCAID	FEE & LHE	517.50	1.20	4.08	5.28	512.22	1.28	----
19	4.8-4.11	DEAN E. & ELIZABETH KINCAID	FEE & LHE	1217.21	1.80	5.55	7.35	1209.86	0.18	----
20	4.10	PAUL C. & CECELIA A. RADAKE, 1/2INTEREST PAUL EDWARD RADAKE JR., 1/2INTEREST	FEE	166.20	0.28	0.46	0.74	165.46	----	----
21	4.11	ELIZABETH O. KINCAID	FEE	6.00	0.38	0.41	0.79	5.21	----	----
22	4.11,4.12	ROBERT D. & DELORIS R. KEPPE	FEE & LHE	140.40	2.00	2.38	4.38	136.02	0.18	----
23	4.11,4.12	ALFRED J. & FRANCES B. HOFF	FEE	112.58	1.10	2.49	3.59	108.99	----	----
24	4.12	KENNETH J. & RAEANN B. FLAK	FEE	21.95	0.15	0.60	0.75	21.20	----	----
25	4.12	LOWELL A. WOLF	FEE	25.98	0.23	0.56	0.79	25.19	----	----
26	4.12	WILLIAM & DELORES A. VAN DUZOR	FEE	5.02	0.05	0.27	0.32	4.70	----	----
27	4.12,4.13	FRANK R. & VICTORIA M. GWIDT	FEE	37.00	0.28	0.47	0.75	36.25	----	----
28	4.12,4.13	JAMES E. & GENEVA F. RIDDLE	FEE	83.66	0.47	1.28	1.75	81.91	----	----
29	4.6,4.7	FRANK J. SAUTER	FEE	1.97	0.03	----	0.03	1.94	----	----
30	4.3-4.8, 4.10	NORTHWEST TELEPHONE CO.(40)	RELEASE OF RIGHTS	----	----	----	----	----	----	----
31	4.3-4.6, 4.9,4.10	WISCONSIN ELECTRIC POWER CO.(41)	RELEASE OF RIGHTS	----	----	----	----	----	----	----
32	4.12,4.13	SULLIVAN TELEPHONE CO.(42)	RELEASE OF RIGHTS	----	----	----	----	----	----	----
33	4.3-4.5	WISCONSIN NATURAL GAS CO.(43)	RELEASE OF RIGHTS	----	----	----	----	----	----	----
34	4.3	PALMYRA MUNICIPAL WATER (44)	RELEASE OF RIGHTS	----	----	----	----	----	----	----
35	4.3	WISCONSIN BELL, INC. (45)	RELEASE OF RIGHTS	----	----	----	----	----	----	----
36	4.3	JOHN L. & DELORIS WEISS	LHE	0.23	----	----	----	0.012	----	----
37	4.3	ELIZABETH BALK	LHE	0.19	----	----	----	0.010	----	----
38	4.4,4.5	RALPH E. & BARBARA HACKBARTH	FEE & LHE	1.00	0.05	0.15	0.20	0.80	0.010	----

LEVELS ON - 1,2,3,4,5,6,7,8,9,10,11,12,13,14,15,16,17,18,19,20,21,22,23,24,25,26,27,28,29,30,31,32,33,34,35,36,37,38,39,40,41,42,43,44,45,46,47,48,49,50,51,52,53,54,55,56,57,58,59,60,61,62,63

PLOT SCALE: 1"=100'

PLOT NAME: PT1

REV. DATE:

ORIGINATOR: KDK

LEVELS ON - 21, 22, 23, 24, 25, 26, 27, 28, 29, 30, 31, 32, 33, 34, 35, 36, 37, 38, 39, 40, 41, 42, 43, 44, 45, 46, 47, 48, 49, 50, 51, 52, 53, 54, 55, 56, 57, 58, 59, 60, 61, 62, 63

VILLAGE OF PALMYRA

BEGIN RELOCATION ORDER

STA. 12+00

Y 323523.61
X 2378757.74

STA. 17+62.87 S.T.H. 135=
STA. 11+05.03"A" WISCONSIN ST.

EDWARD L. ELAINE R. WALTERS

WISCONSIN NATURAL GAS CO.
BURIED 4" PLASTIC PIPE

WISCONSIN ST.
CURVE DATA
P.I. 10+00"A"
Y 323801.74
X 2378255.40
 $\Delta = 46^\circ 28' 01''$
D = 35'48"36"
T = 68.69'
L = 129.76'
E = 14.12'
R = 160.00'
P.C. 9+31.31"A"
P.T. 10+61.07"A"

STA. 24+16.04 S.T.H. 135=
STA. 5+00"B" NORTHWEST ST. SOUTH

WISCONSIN ELECTRIC
POWER COMPANY

PALMYRA MUNICIPAL
SANITARY SEWER

JOHN E. LINDHOLM JR. ET.AL.

WISCONSIN BELL, INC.
RELEASE EASEMENT RIGHTS
NORTHWEST TELEPHONE COMPANY
BURIED CABLE

REVISION DATE
5-13-88
12-5-88 N.C.
1-10-94 N.C.

ROUTE COUNTY DATE
S.T.H. 135 JEFFERSON 8-5-87
SCALE, FT. GRID FACTOR
0 100 200 0.99991

R/W PROJECT NUMBER
3577-00-21
FEDERAL PROJECT NUMBER
4.3

AIRPORT RD. CURVE DATA

P.I. 9+06.50"D"
Y 324745.76
X 2377464.19
 $\Delta = 12^\circ 37' 07''$
D = 6'00"
T = 105.58'
L = 210.31'
E = 5.82'
R = 954.93'
P.C. 8+00.92"D"
P.T. 10+11.23"D"

STA. 29+67.26 S.T.H. 135=
STA. 10+57.54"D" AIRPORT RD.

LINDA J. LORMAN
LOT 1
CSM #1268
VOL. 4 CERTIFIED SURVEYS
PG. 200

WISCONSIN BELL, INC.
RELEASE EASEMENT RIGHTS
EDWARD A. LAMPSA JR.

NORTHWEST TELEPHONE
COMPANY
BURIED CABLE

WISCONSIN ELECTRIC
POWER COMPANY

P.T. 31+26.91 BK.
31+27.54 AH.

WATER METER MH
PALMYRA MUNICIPAL WATER

CURVE DATA

P.I. 30+28.05
Y 324845.29
X 2377608.93
 $\Delta = 36^\circ 55' 16''$
D = 18'00"
T = 106.26'
L = 205.12'
E = 17.27'
R = 318.31'
P.C. 29+21.79
P.T. 31+26.91 BK
31+27.54 AH

COURSE TABLE		
COURSE	BEARING	DISTANCE
A	N 46°17'31"W	43.70'
B	N 29°33'29"W	55.83'
C	N 11°51'41"W	75.87'
D	N 05°05'02"W	137.73'
E	N 87°55'14"E	246.24'
F	N 02°04'46"W	60.00'
G	N 75°40'57"E	117.31'
H	N 84°57'40"E	95.77'
I	N 22°56'32"W	96.55'
J	N 42°00'18"W	72.47'
K	N 24°01'50"E	7.84'
L	N 42°35'51"W	214.11'
M	N 87°23'49"E	107.60'
N	S 48°09'25"E	59.94'
O	S 74°20'46"E	80.40'
P	N 00°17'16"E	179.74'
Q	N 00°17'16"E	100.58'
R	N 30°06'29"W	31.08'
S	N 48°03'07"W	68.02'
T	N 40°17'03"E	66.00'

CURVE DATA

P.I. 26+62.20
Y 324468.95
X 2377642.41
 $\Delta = 44^\circ 37' 55''$
D = 20'00"
T = 117.59'
L = 223.16'
E = 23.19'
R = 286.48'
P.C. 25+44.61
P.T. 27+67.77
L.C. = 217.56'
L.C.B. = N 27°24'00"W


1ST ST. CURVE DATA

P.I. 11+82.22"D"
Y 324820.79
X 2377730.51
 $\Delta = 53^\circ 59' 12''$
D = 40'00"
T = 72.96'
L = 134.97'
E = 17.51'
R = 143.24'
P.C. 11+09.26"D"
P.T. 12+44.22"D"

STA. 29+72.26 S.T.H. 135=
STA. 10+57.54"D" 1ST ST.

PETER & EVELYN MATTSSEN

ALUM. MON.

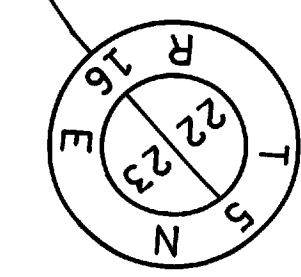

Y 323550.35
X 2380248.00

CONC. MON.

R/W PROJECT NUMBER 3577-00-21	SHEET NUMBER
FEDERAL PROJECT NUMBER	4.4




REV. DATE: 5-13-88, 12-5-88, 1-10-94 N.C.
PLOT NAME: PT3
PLOT SCALE: 1"=100'
ORIGINATOR: KDK

REVISION DATE	ROUTE	COUNTY	DATE	R/W PROJECT NUMBER	SHEET NUMBER
5-13-88	S.T.H. 135	JEFFERSON	8-5-87	3577-00-21	4.5
12-5-88				FEDERAL PROJECT NUMBER	
1-10-94 N.C.					
	SCALE, FT.		GRID FACTOR		
	0 100 200		0.99991		

TOWN OF PALMYRA

CURVE DATA
P.I. 65+74.49
Y 327304.00
X 2375059.00
Δ = 37°58'13"
D = 4°45'00"
T = 414.99'
L = 799.37'
E = 69.39'
R = 1206.23'
P.C. 61+59.50
P.T. 69+58.87

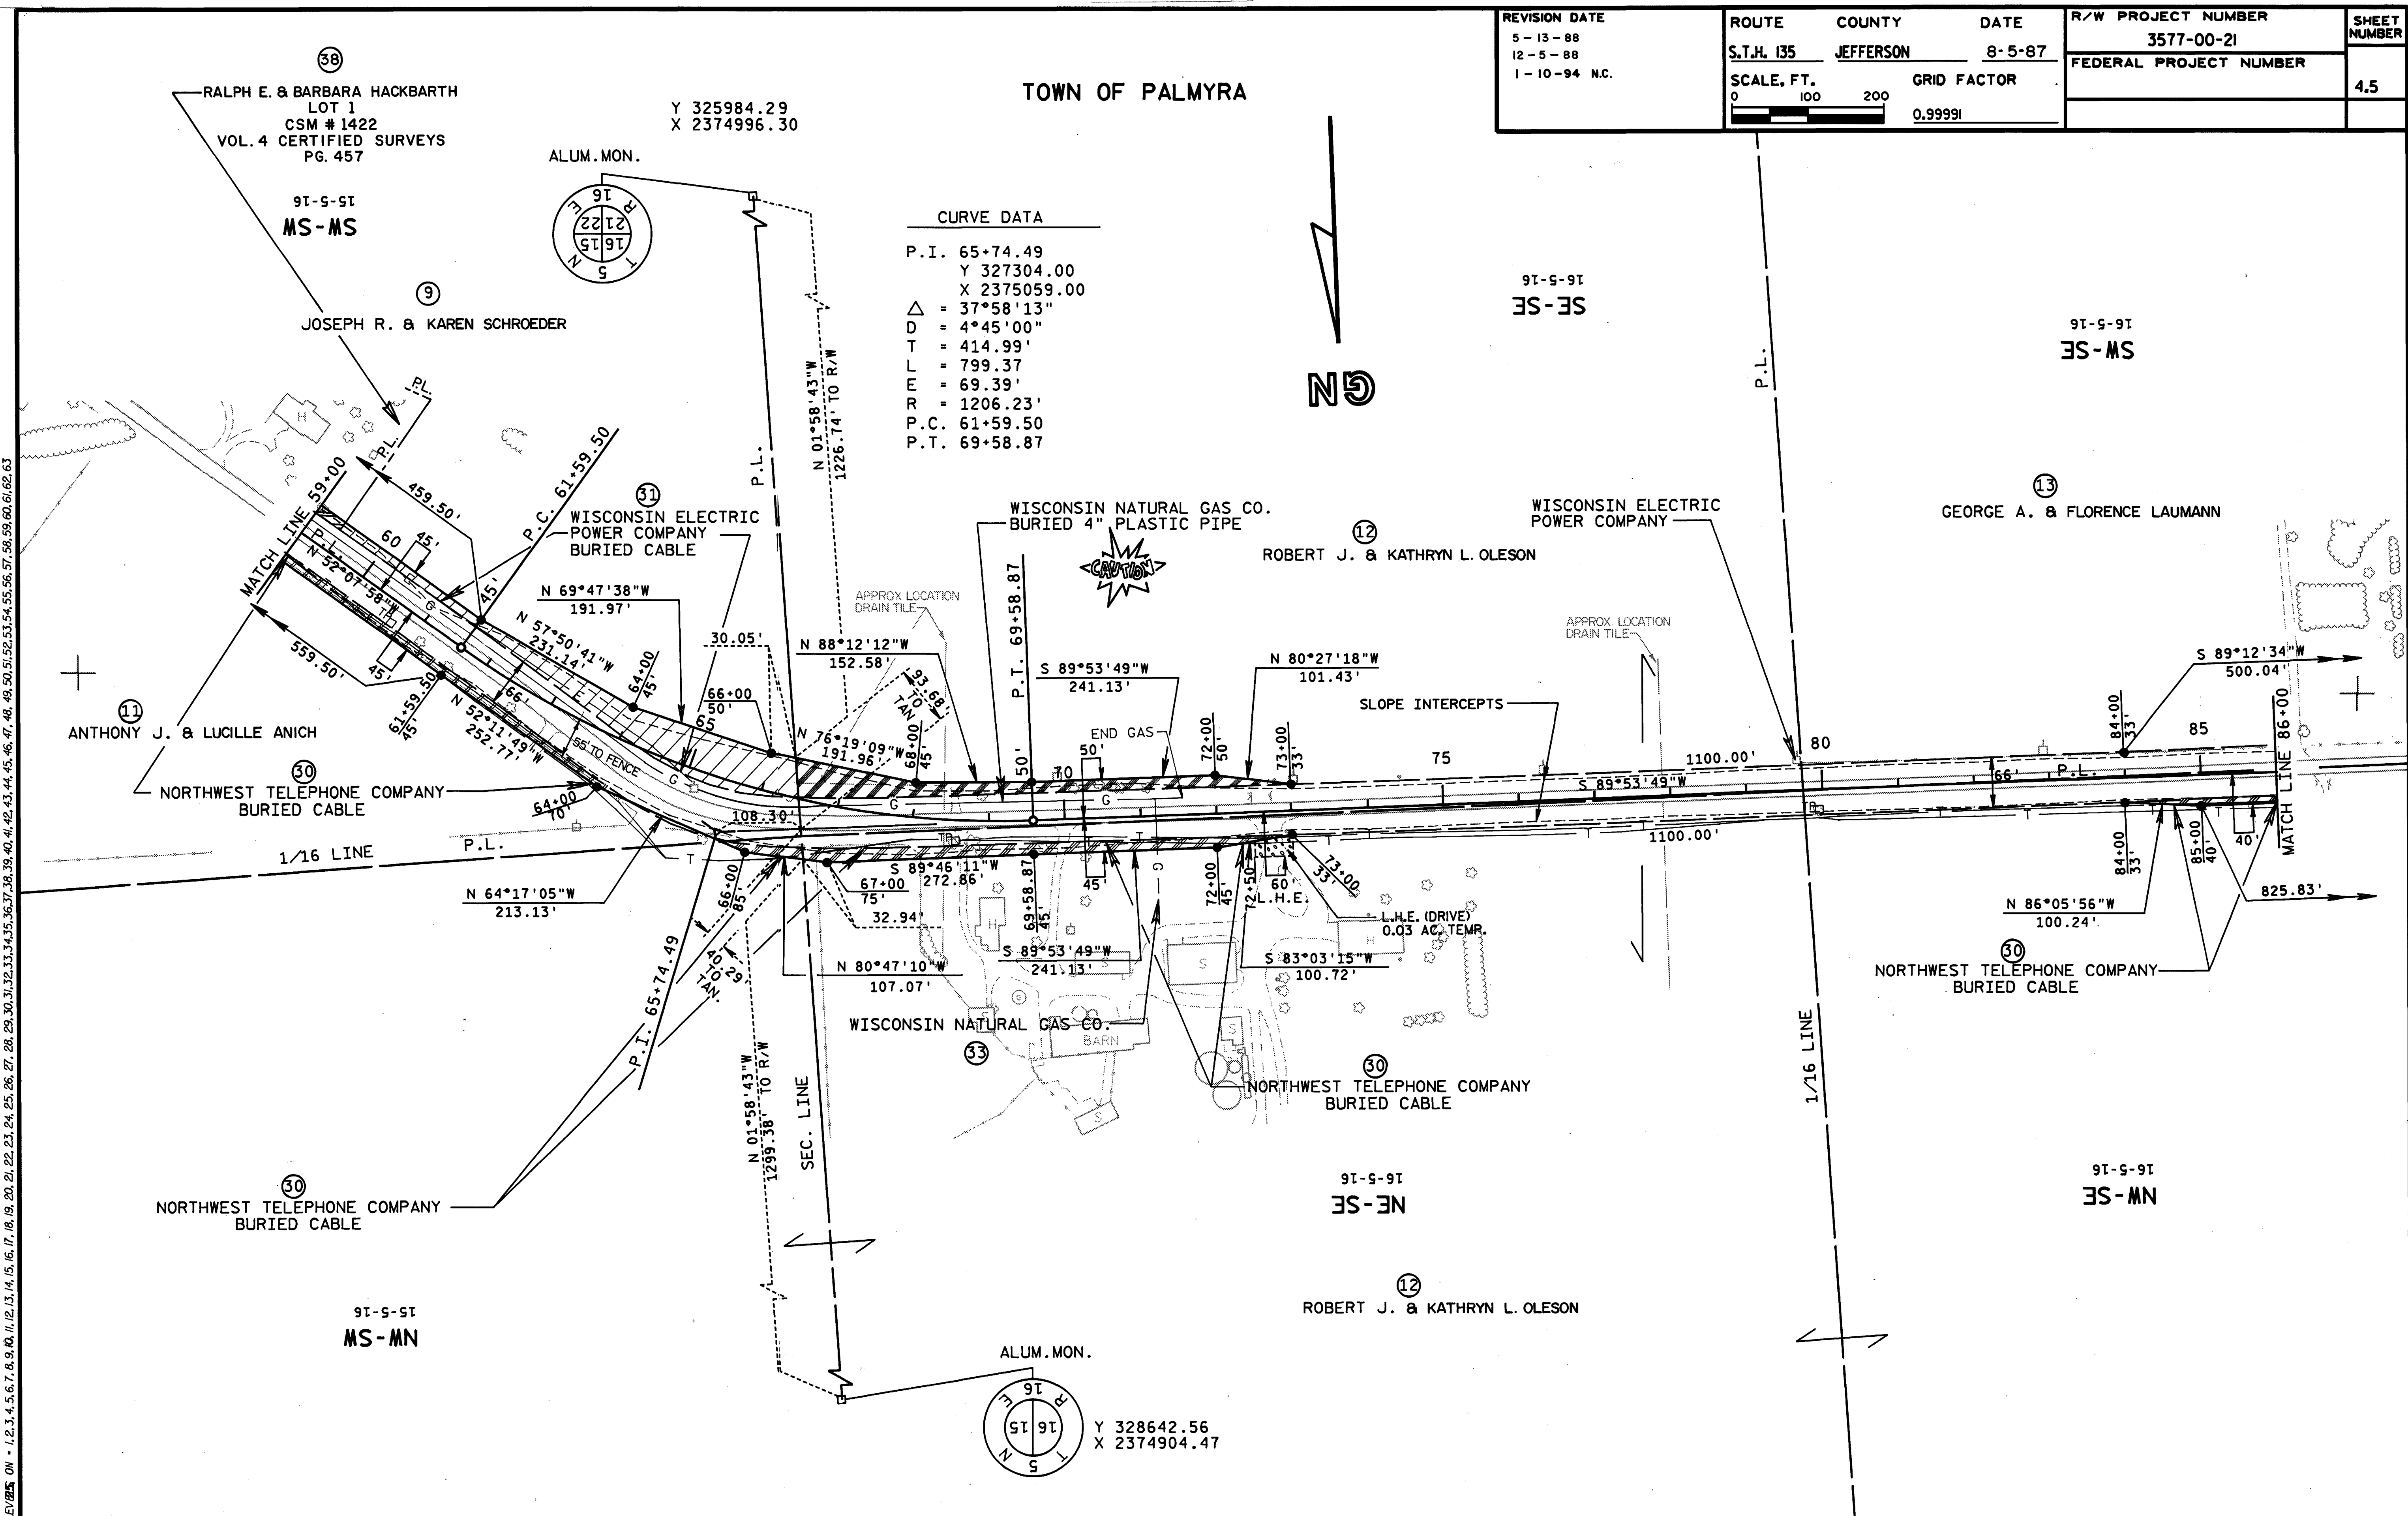


PLOT SCALE: 1"=100'

PLOT NAME: PT4


REV. DATE:

ORIGINATOR: KDK

LEV 25 ON - 1, 2, 3, 4, 5, 6, 7, 8, 9, 10, 11, 12, 13, 14, 15, 16, 17, 18, 19, 20, 21, 22, 23, 24, 25, 26, 27, 28, 29, 30, 31, 32, 33, 34, 35, 36, 37, 38, 39, 40, 41, 42, 43, 44, 45, 46, 47, 48, 49, 50, 51, 52, 53, 54, 55, 56, 57, 58, 59, 60, 61, 62, 63

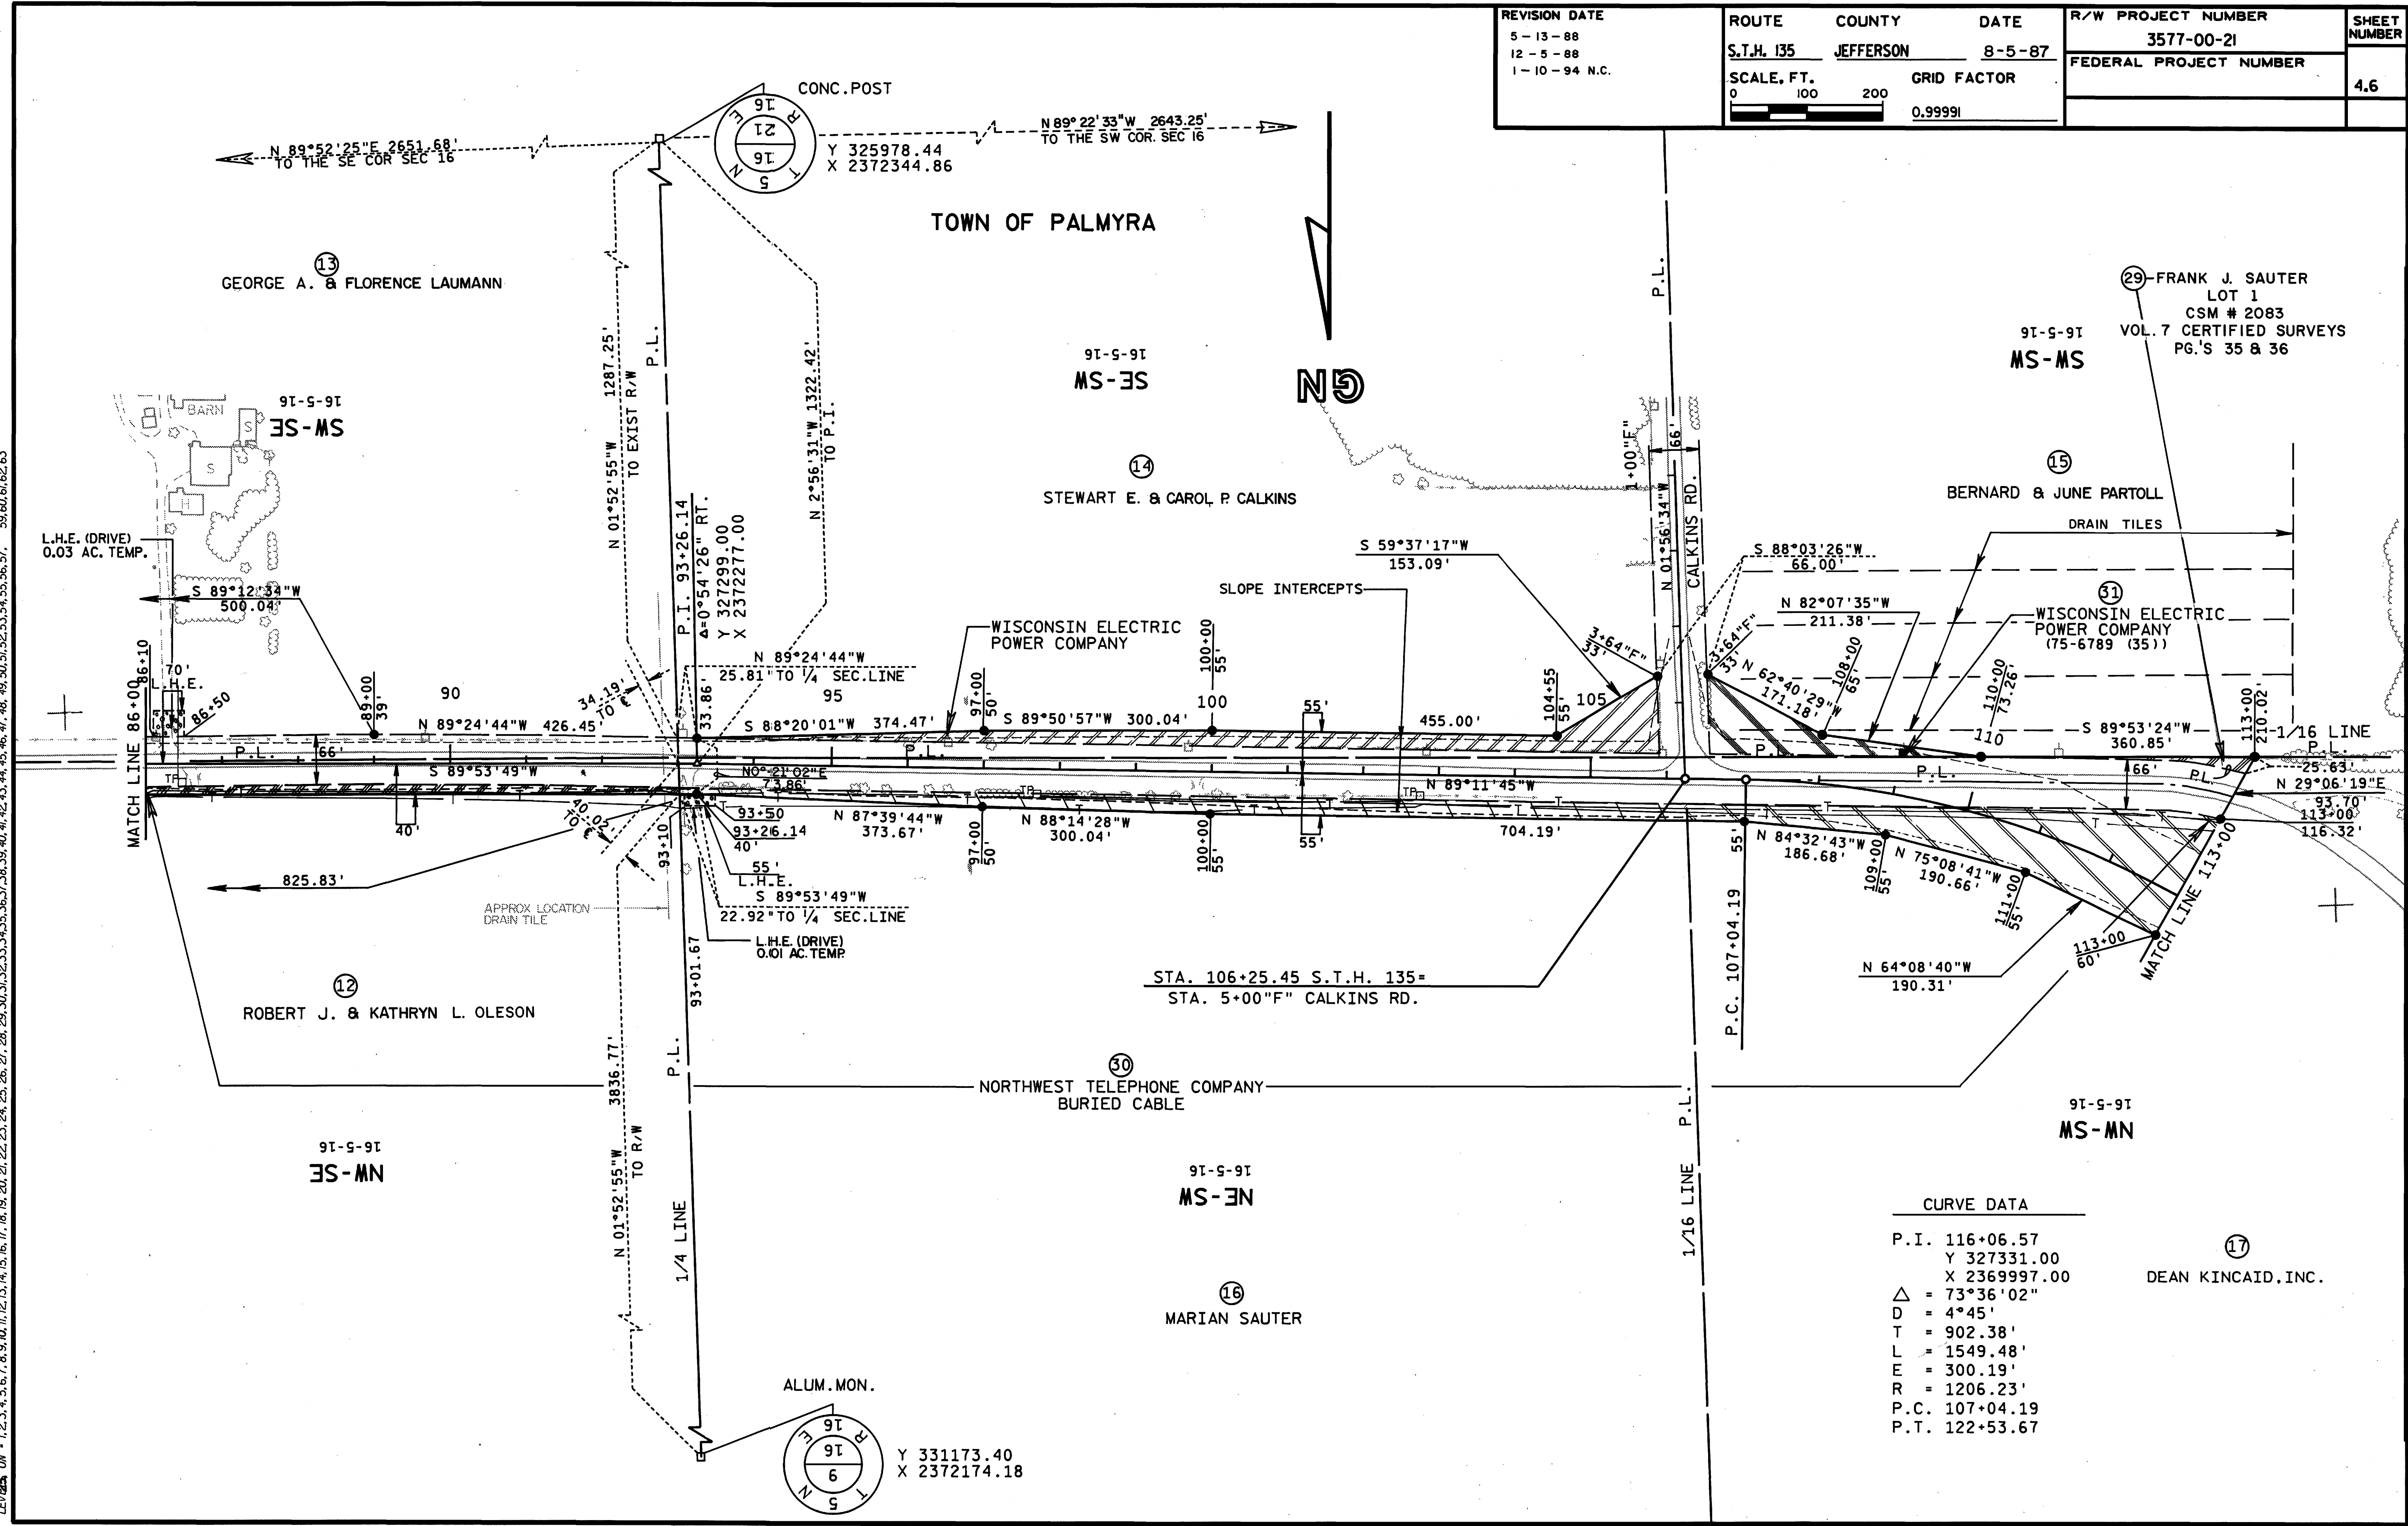

CONC. POST

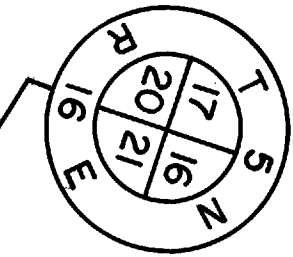

(29) - FRANK J. SAUTER
 LOT 1
 CSM # 2083
 VOL. 7 CERTIFIED SURVEYS
 PG.'S 35 & 36

TOWN OF PALMYRA

MARIAN SAUTER


CURVE DATA

P.I. 129+47.18
Y 328868.00
X 2369568.00
 Δ = 2°53'32"
D = 0°20'00"
T = 433.91'
L = 867.64'
E = 5.48'
R = 17,188.73'
P.C. 125+13.27
P.T. 133+80.91

CURVE DATA

P.I. 139+84.63
Y 329852.00
X 2369239.00
 $\Delta = 16^{\circ}39'25''$
D = $3^{\circ}00'$
T = 279.58'
L = 555.23'
E = 20.36'
R = 1909.86'
P.C. 137+05.05
P.T. 142+60.28

ALUM . MON .

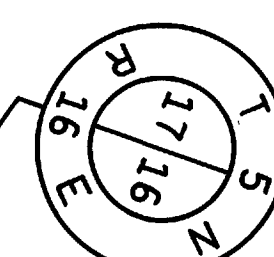

```
Y 328564.65
X 2369614.68
```

— WISCONSIN ELECTRIC
POWER COMPANY

CE-NE
17-5-16

16 LINE

L=540.46'
LC=538.56'
LCB=N 26°59'
R=1859.86'

L=569.53'
LC=567.53'
LCB=N 26°58'
R=1959.86'

ALUM. MON.

```
Y 331122.26
X 2369527.00
```

CURVE DATA

P.I. 116+06.57
Y 327331.00
X 2369997.00
△ = 73°36'02"
D = 4°45'
T = 902.38'
L = 1549.48'
E = 300.19'
R = 1206.23'
P.C. 107+04.19
P.T. 122+53.67

-NORTHWEST TELEPHONE COMPANY
BURIED CABLE

DEAN KINCAID, INC.

```
Y 328642.56
X 2374904.47
```

ALUM. MON.

LEVES ON = 1,2,3,4,5,6,7,8,9,10,11,12,13,14,15,16,17,18,19,20,21,22,23,24,25,26,27,28,29,30,31,32,33,34,35,36,37,38,39,40,41,42,43,44,45,46,47,48,49,50,51,52,53,54,55,56,57,59,60,61,62,63

PLOT SCALE: 1"=100'

PLOT NAME: PT4

REV. DATE:

ORIGINAL TOR: KDK

FILE NAME: 597PLAT5.DGN

WISDOT/CADDS SHEET 75

R/W PROJECT NUMBER	SHEET NUMBER
3577-00-21	
FEDERAL PROJECT NUMBER	4.8

P.I. 155+21.73
Y 331112.00
X 2368352.00
△ = 5°51'08"
D = 0°42'45"
T = 411.04'
L = 821.36'
E = 10.50'
R = 8041.52'
P.C. 151+10.69
P.T. 159+32.05



P.I. 139+84.63
 Y 329852.00
 X 2369239.00
 Δ = 16°39'25"
 D = 3°00'
 T = 279.58'
 L = 555.23"
 E = 20.36"
 R = 1909.86'
 P.C. 137+05.05
 P.T. 142+50.28

L.H.E. (CONSTRUCTION)
103 AC. TEMP. — 7

EXIST R/W N 29°28'17"W
233.40'

159+32.05
47.37'

884 80'

165 40' / 100

—WISCONSIN ELECTRIC
POWER COMPANY

DEAN E. & ELIZABETH KINCAID

```
P.I. 2+24.45"G"
Y 331129.23
X 2368533.47
Δ = 35°39'19"
D = 14°00'
T = 131.61'
L = 254.68'
E = 20.64'
R = 409.26'
P.C. 0+92.84"G"
P.T. 3+47.52"G"
```

Y 331122.26
X 2369527.00

ALUM. MON.

UN = 1, 2, 3, 4, 5, 6, 7, 8, 9, 10, 11, 12, 13, 14, 15, 16, 17, 18, 19, 20, 21, 22, 23, 24, 25, 26, 27, 28, 29, 30, 31, 32, 33, 34, 35, 36, 37, 38, 39, 40, 41, 42, 43, 44, 45, 46, 47, 48, 49, 50, 51, 52, 53, 54, 55, 56, 57, 58, 59, 60, 61, 62, 63

FILE NAME: 597PLAT6.DGN

WISDOT/CADDS SHEET/ 75

REVISION DATE 5-13-88 12-5-88 N.C. 1-10-94 N.C.	ROUTE S.T.H. 135	COUNTY JEFFERSON	DATE 8-5-87	R/W PROJECT NUMBER 3577-00-21	SHEET NUMBER 4.9
				FEDERAL PROJECT NUMBER	
				SCALE, FT. 0 100 200 GRID FACTOR 0.99991	

TOWN OF PALMYRA

18
RICHARD S. & ALTHA KINCAID

19
DEAN E. & ELIZABETH KINCAID

WISCONSIN ELECTRIC
POWER COMPANY
BURIED CABLE

NORTHWEST TELEPHONE COMPANY
BURIED CABLE

WISCONSIN ELECTRIC
POWER COMPANY
BURIED CABLE

NO MON. SET
COMPUTED FROM
REFERENCE MON.'S

NO MON. SET
COMPUTED FROM
REFERENCE MON.'S

Y 336467.32
X 2366783.64

P.I. 171+84.89
Δ=0°16'04" LT.
Y 332563.00
X 2367538.00

SW-SE
8-5-16

NE-SW
8-5-16

SE-NW
8-5-16

SW-NE
8-5-16

NW-SE
8-5-16

LEVER ON - 1,2,3,4,5,6,7,8,9,10,11,12,13,14,15,16,17,18,19,20,21,22,23,24,25,26,27,28,29,30,31,32,33,34,35,36,37,38,39,40,41,42,43,44,45,46,47,48,49,50,51,52,53,54,55,56,57, 59,60,61,62,63

PLOT SCALE: 1"=100'


PLOT NAME: PT8

REV. DATE:

ORIGINATOR: KDK

LEV. DATE: 1. 2. 

REVISION DATE 5-13-88 12-5-88 N.C. 1-10-94 N.C.	ROUTE S.T.H. 135	COUNTY JEFFERSON	DATE 8-5-87	R/W PROJECT NUMBER 3577-00-21	SHEET NUMBER 4.10
	SCALE, FT. 0 100 200		GRID FACTOR 0.99991	FEDERAL PROJECT NUMBER	

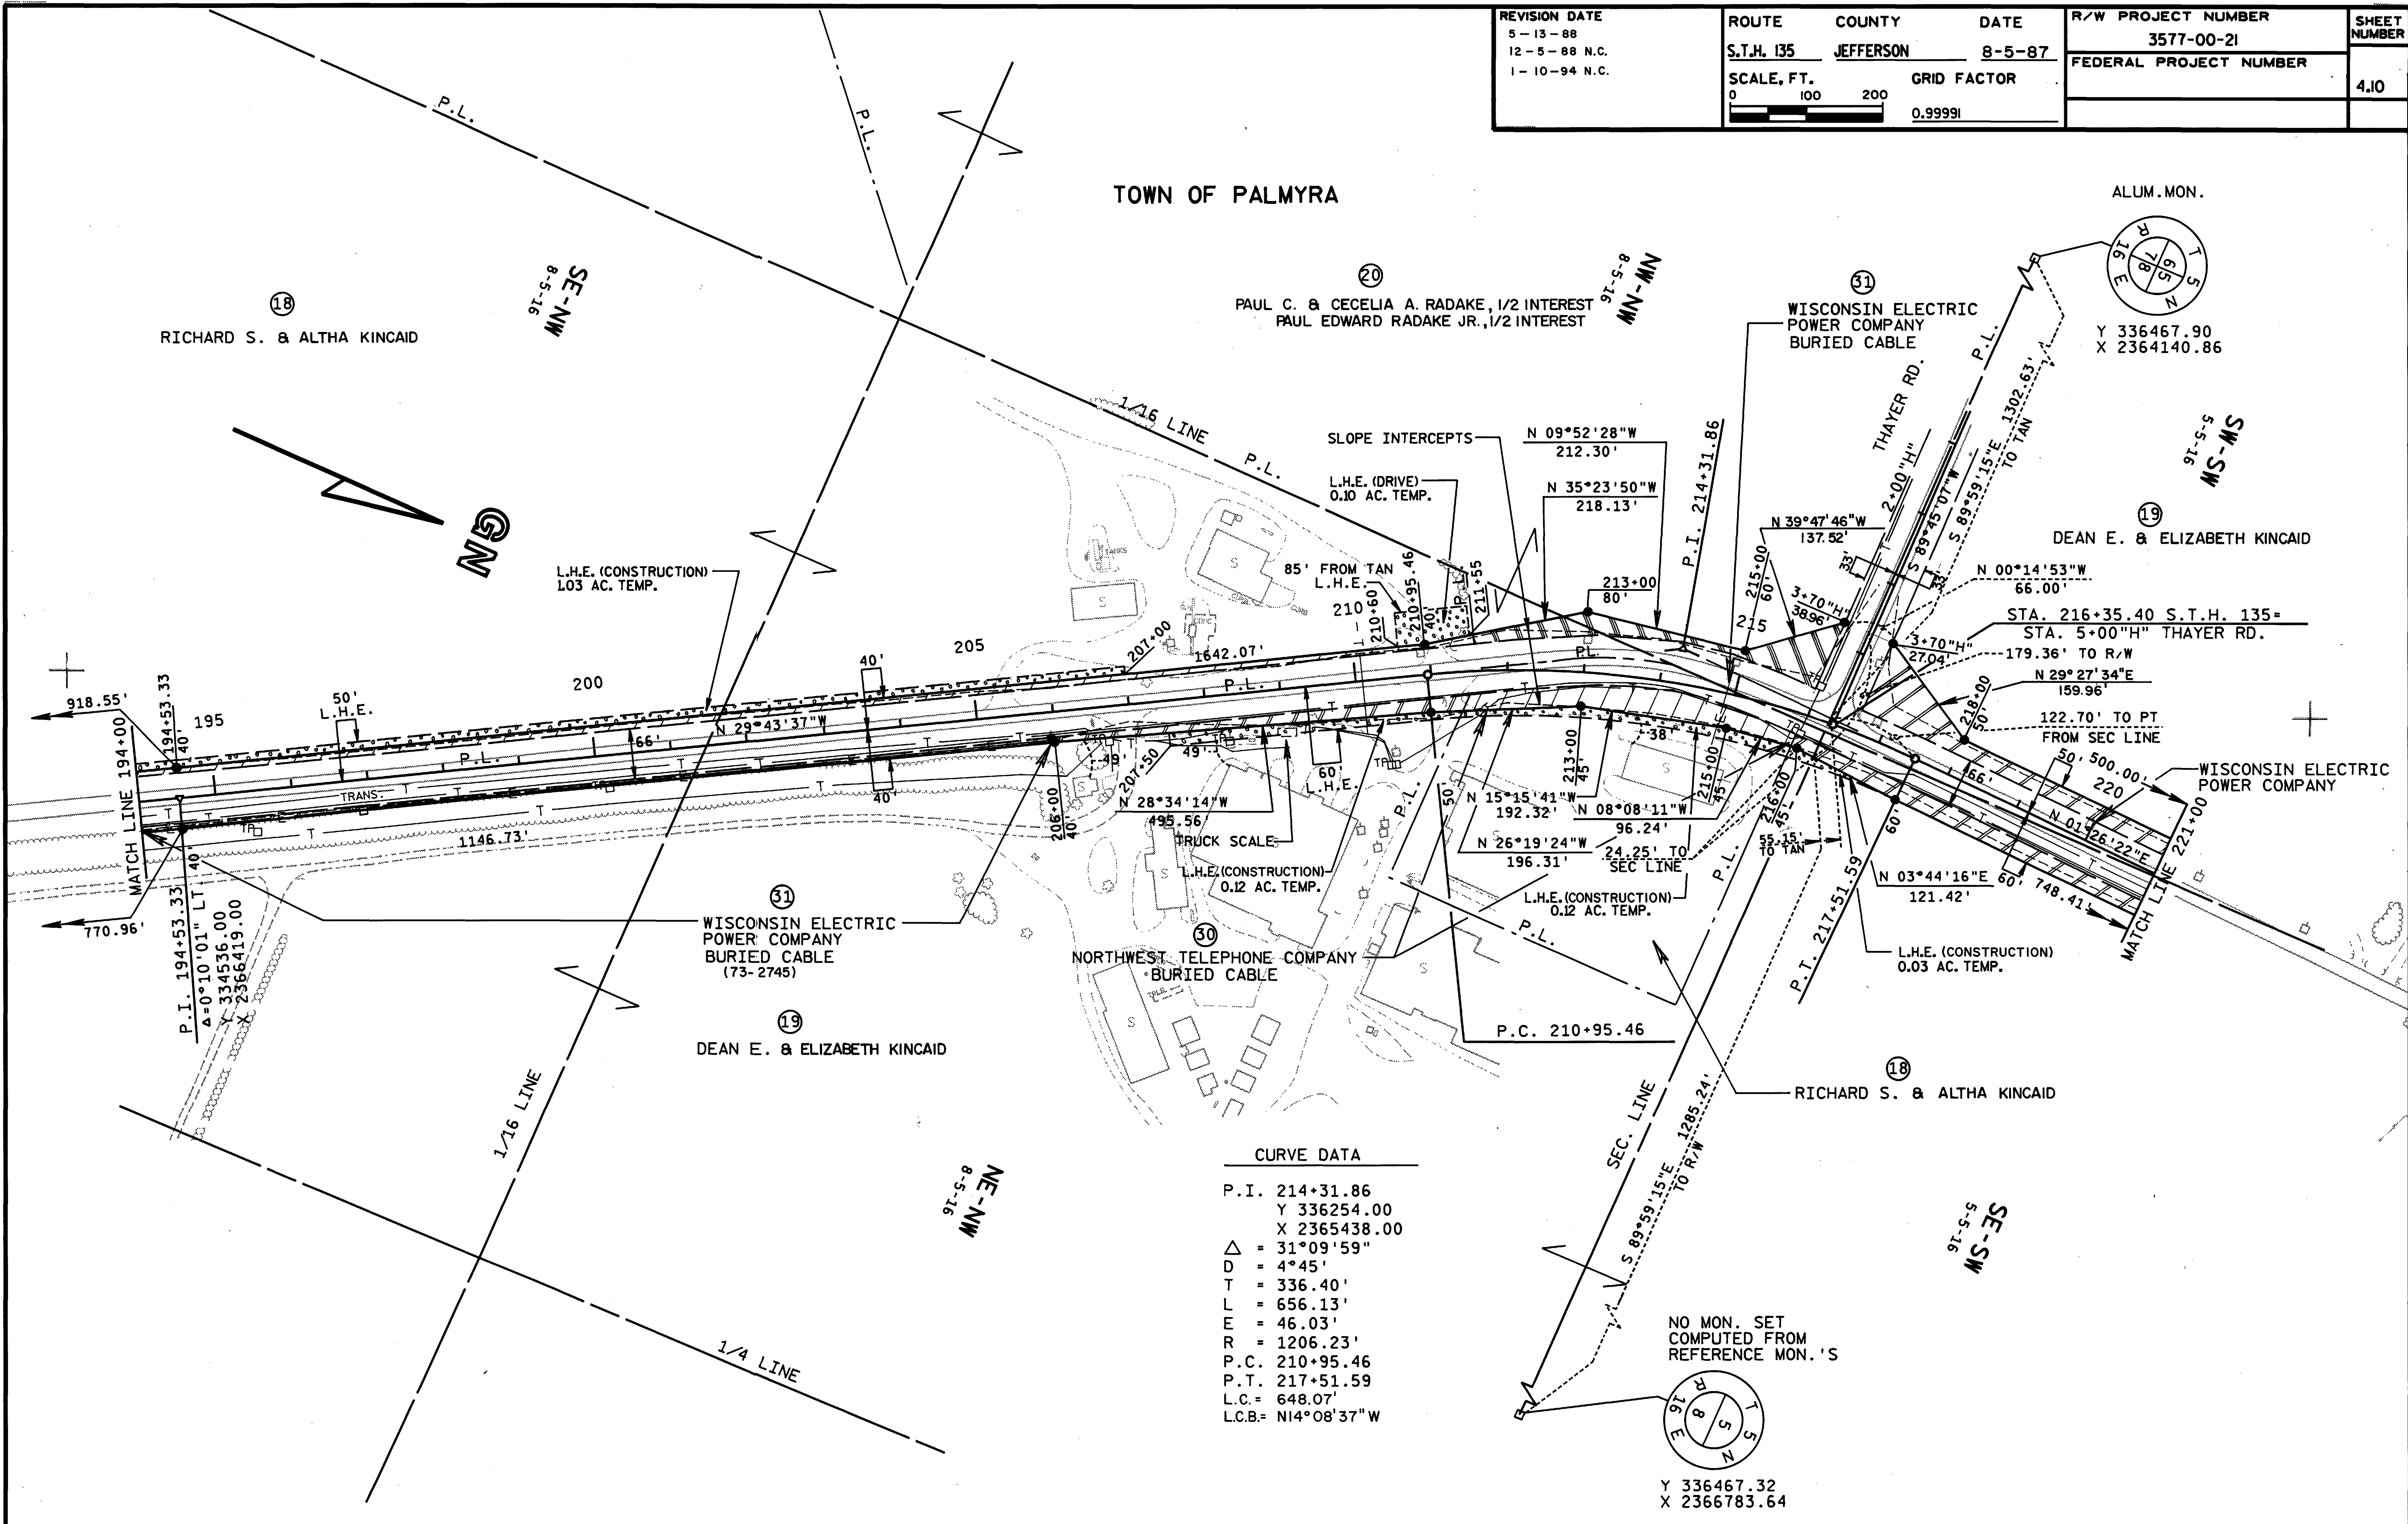

CURVE DATA	
P.I.	214+31.86
Y	336254.00
X	2365438.00
Δ	31°09'59"
D	4°45'
T	336.40'
L	656.13'
E	46.03'
R	1206.23'
P.C.	210+95.46
P.T.	217+51.59
L.C.	648.07'
L.C.B.	N14°08'37"W

PLOT SCALE: 1"=100'

PLOT NAME: PT9

REV. DATE:

ORIGINATOR: KDK


LEV 25 ON = 1, 2, 3, 4, 5, 6, 7, 8, 9, 10, 11, 12, 13, 14, 15, 16, 17, 18, 19, 20, 21, 22, 23, 24, 25, 26, 27, 28, 29, 30, 31, 32, 33, 34, 35, 36, 37, 38, 39, 40, 41, 42, 43, 44, 45, 46, 47, 48, 49, 50, 51, 52, 53, 54, 55, 56, 57, 58, 59, 60, 61, 62, 63

FILE NAME: 597PLAT9.DGN

REVISION DATE 5-13-88 12-5-88 N.C. 1-10-94 N.C.	ROUTE	COUNTY	DATE	R/W PROJECT NUMBER	SHEET NUMBER
	S.T.H. 135	JEFFERSON	8-5-87	3577-00-21	4.11
	SCALE, FT. 0 100 200	GRID FACTOR 0.99991	FEDERAL PROJECT NUMBER		




TOWN OF PALMYRA

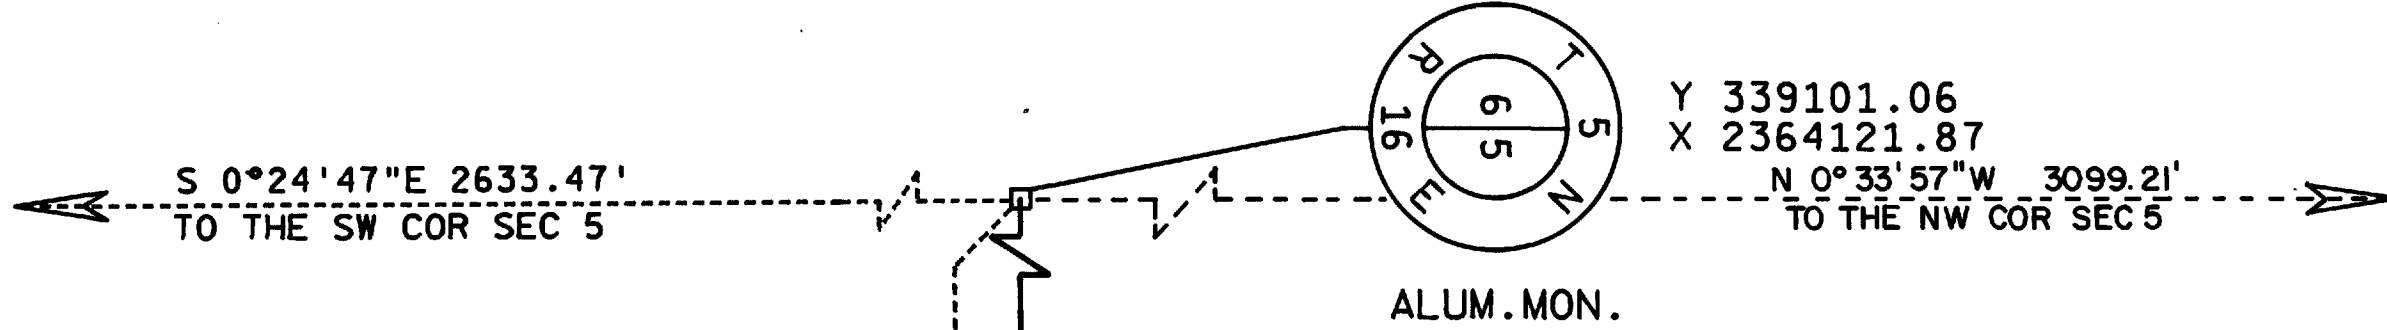

CURVE DATA

P.I. 239+63.22
Y 338801.00
X 2365502.00
 $\Delta = 4^\circ 42' 18''$
D = $0^\circ 45'$
T = 313.83'
L = 627.32'
E = 6.44'
R = 7639.44'
P.C. 236+49.39
P.T. 242+76.71

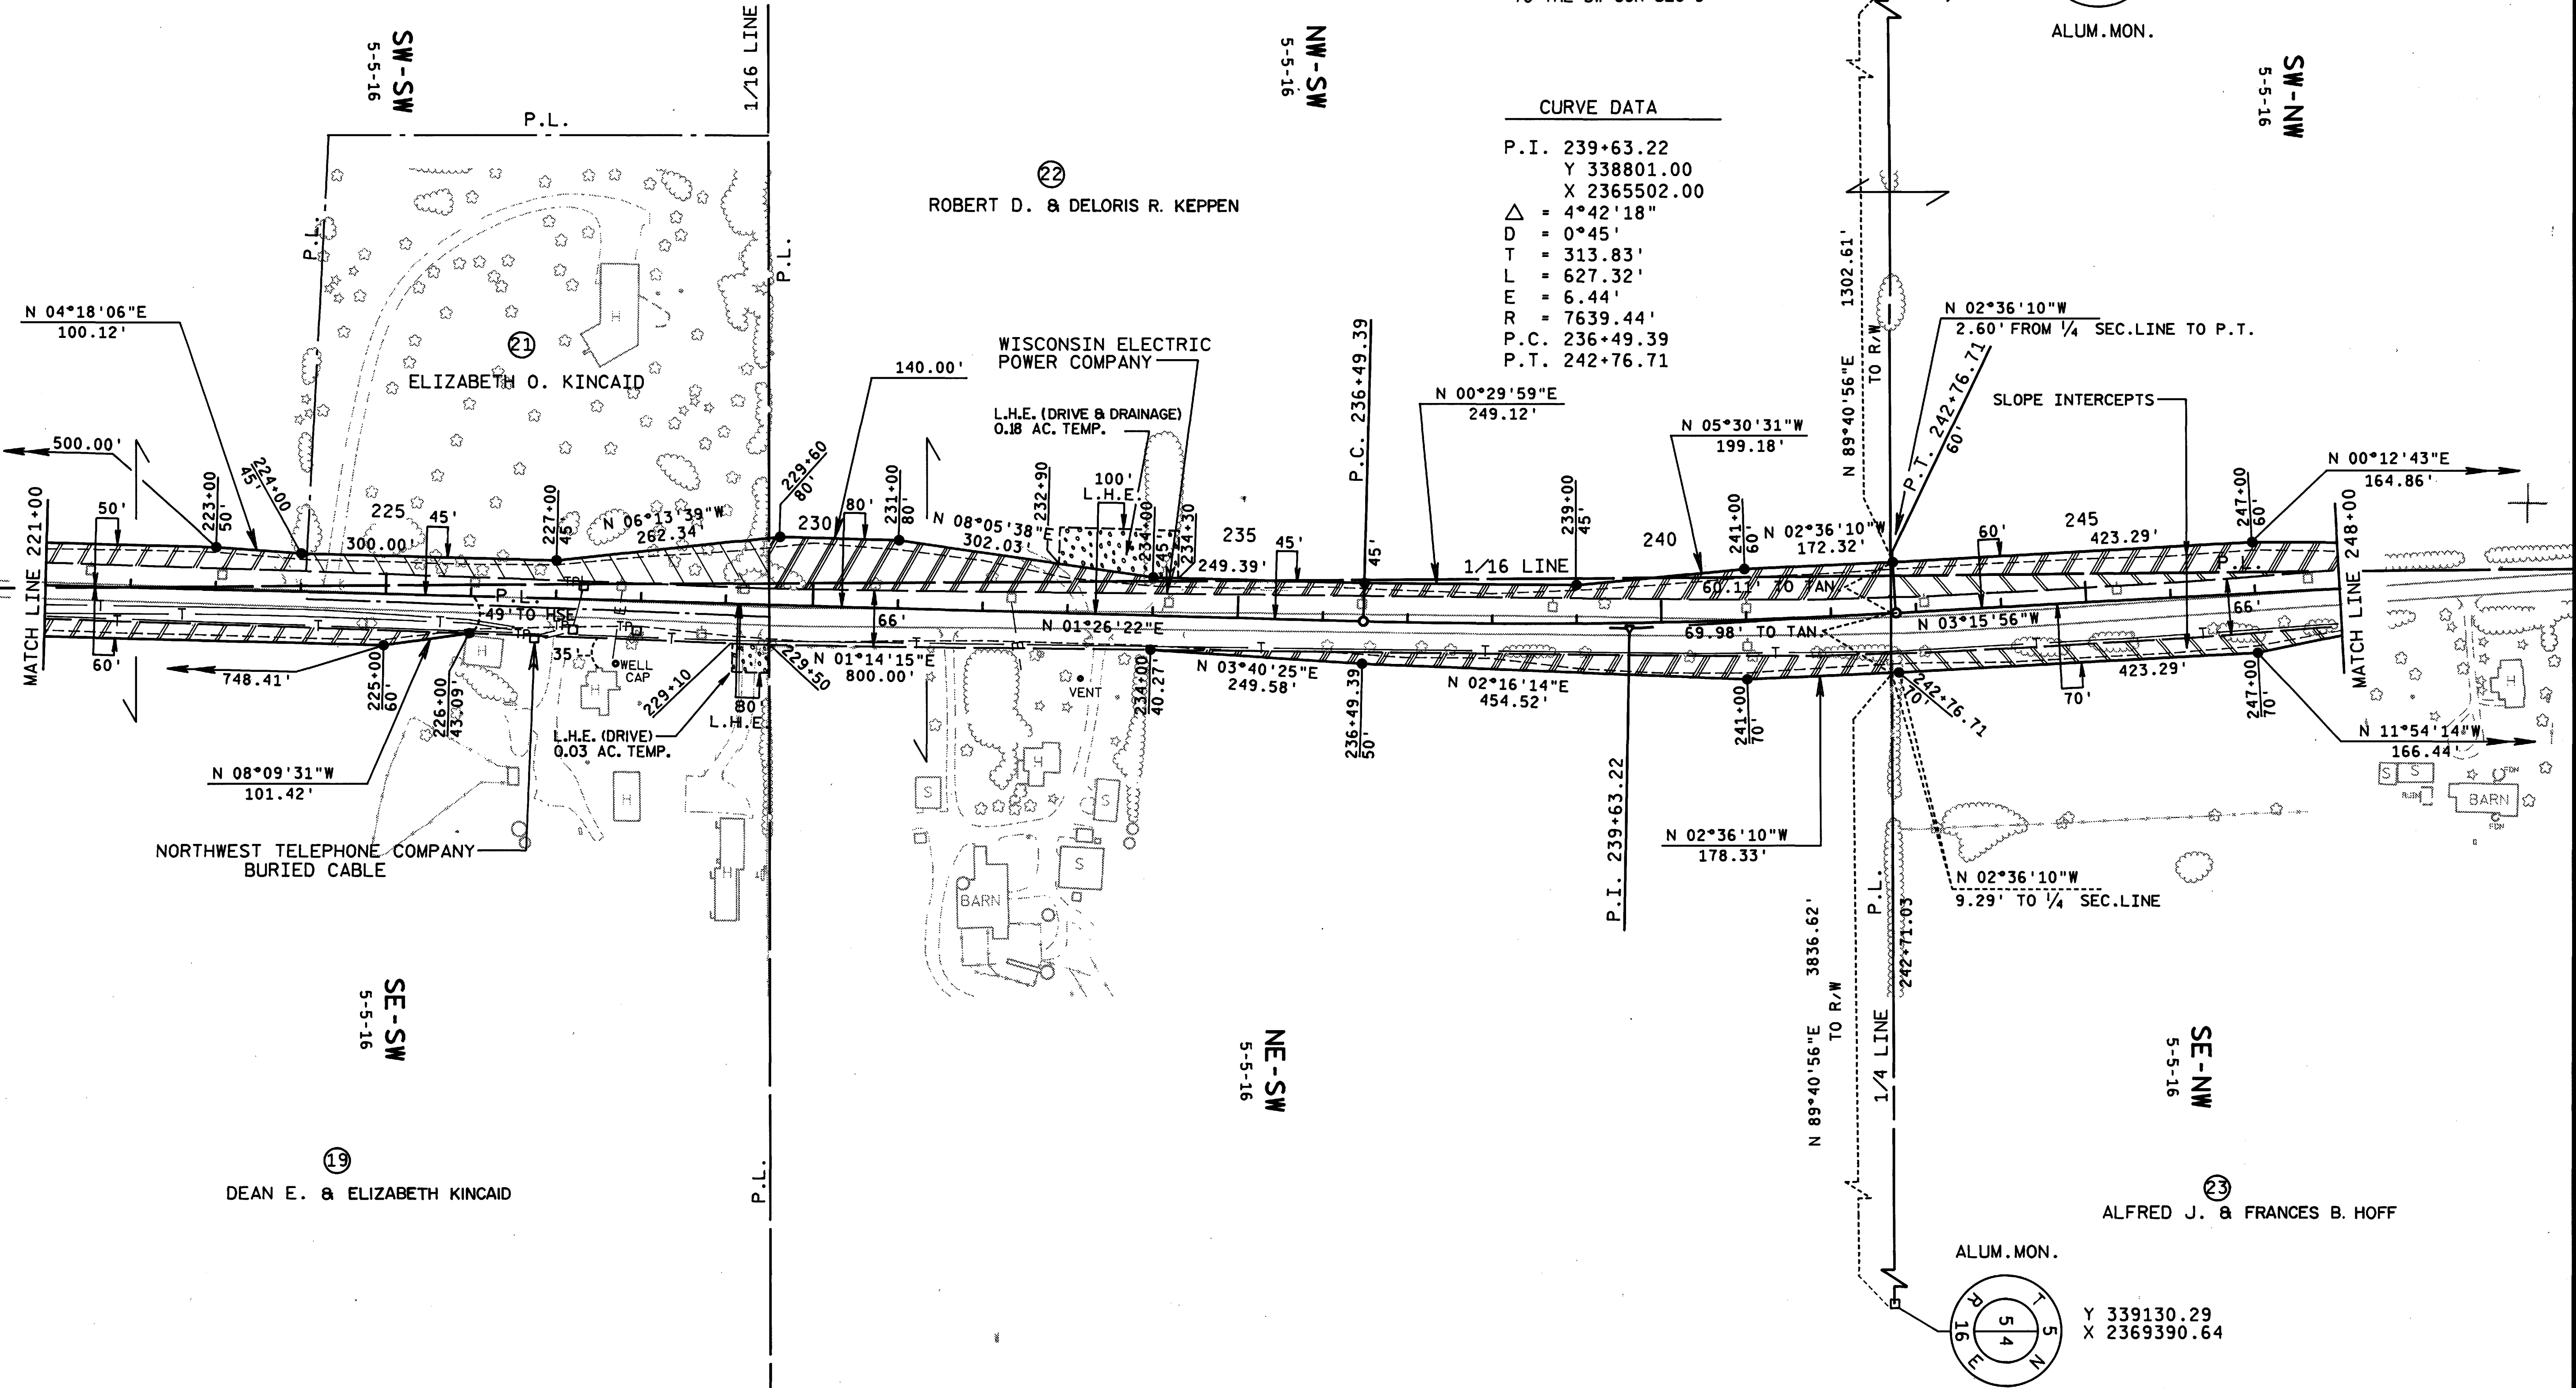

WISDOT/CADDs SHEET 4.11

REVISION DATE
PLOT SCALE: 1"=100'
PLOT NAME: PTD
REV. DATE:

LEV. 25, 24, 23, 22, 21, 20, 19, 18, 17, 16, 15, 14, 13, 12, 11, 10, 9, 8, 7, 6, 5, 4, 3, 2, 1, 0, 1, 2, 3, 4, 5, 6, 7, 8, 9, 10, 11, 12, 13, 14, 15, 16, 17, 18, 19, 20, 21, 22, 23, 24, 25, 26, 27, 28, 29, 30, 31, 32, 33, 34, 35, 36, 37, 38, 39, 40, 41, 42, 43, 44, 45, 46, 47, 48, 49, 50, 51, 52, 53, 54, 55, 56, 57, 58, 59, 60, 61, 62, 63

ORIGINATOR: KDK

FILE NAME: 597PLAT10.DGN

TOWN OF PALMYRA

REVISION DATE

5-13-88
12-5-88 N.C.
1-10-94 N.C.

ROUTE

S.T.H. 135

COUNTY

JEFFERSON

DATE

8-5-87

R/W PROJECT NUMBER

3577-00-21

FEDERAL PROJECT NUMBER

SHEET NUMBER

4.12

SCALE, FT.

0 100 200

GRID FACTOR

0.99991

CURVE DATA

P.I. 267+51.18
Y 341587.00
X 2365412.00
 $\Delta = 1^{\circ}45'38''$
D = 0°15'
T = 352.11'
L = 704.16'
E = 2.70'
R = 22,918.32'
P.C. 263+99.07
P.T. 271+03.23

CURVE DATA

P.I. 252+62.10
Y 340098.00
X 2365428.00
 $\Delta = 2^{\circ}38'59''$
D = 0°20'
T = 397.54'
L = 794.94'
E = 4.60'
R = 17,188.74'
P.C. 248+64.56
P.T. 256+59.50

WILLIAM & DELORES A. VAN DUZOR

LOWELL A. WOLF

ALFRED J. & FRANCES B. HOFF

FRANK R. & VICTORIA M. GWIDT

JAMES E. & GENEVA F. RIDDLE

ROBERT D. & DELORIS R. KEPPEL

KENNETH J. & RAEANN B. FLAK

WISCONSIN ELECTRIC
POWER COMPANY

SULLIVAN TELEPHONE CO.
BURIED CABLE

SULLIVAN TELEPHONE CO.
BURIED CABLE

SULLIVAN TELEPHONE CO.
BURIED CABLE

ALUM. MON.


CLOSING CORNER
0.68' N. OF TOWN LINE
ALUM. MON.
Y 342199.85
X 2364091.27

SW-SW
32-6-16

SE-SW
32-6-16

Y 342231.81
X 2366673.41
IRON
FENCE
POST
SET
IN
CONC.

Y 342198.46
X 2364035.74

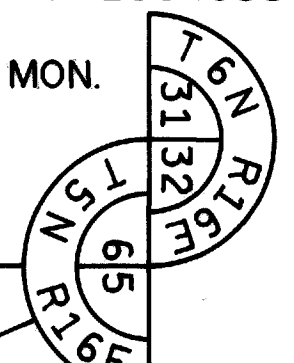

CLOSING CORNER
0.68' N. OF TOWN LINE
ALUM. MON.
Y 342199.85
X 2364091.27

32-6-16

01/16 LINE

P.L.

01/16 LINE

P.L.

01/16 LINE

