



COUNTY AND HIGHWAY	ROUTE AND SECTION	CLASS AND AGREEMENT		FEDERAL DIVISION OFFICE	SHEET NUMBER	TOTAL SHEETS
		STATE	FEDERAL	WIS. 5N	4.1	75

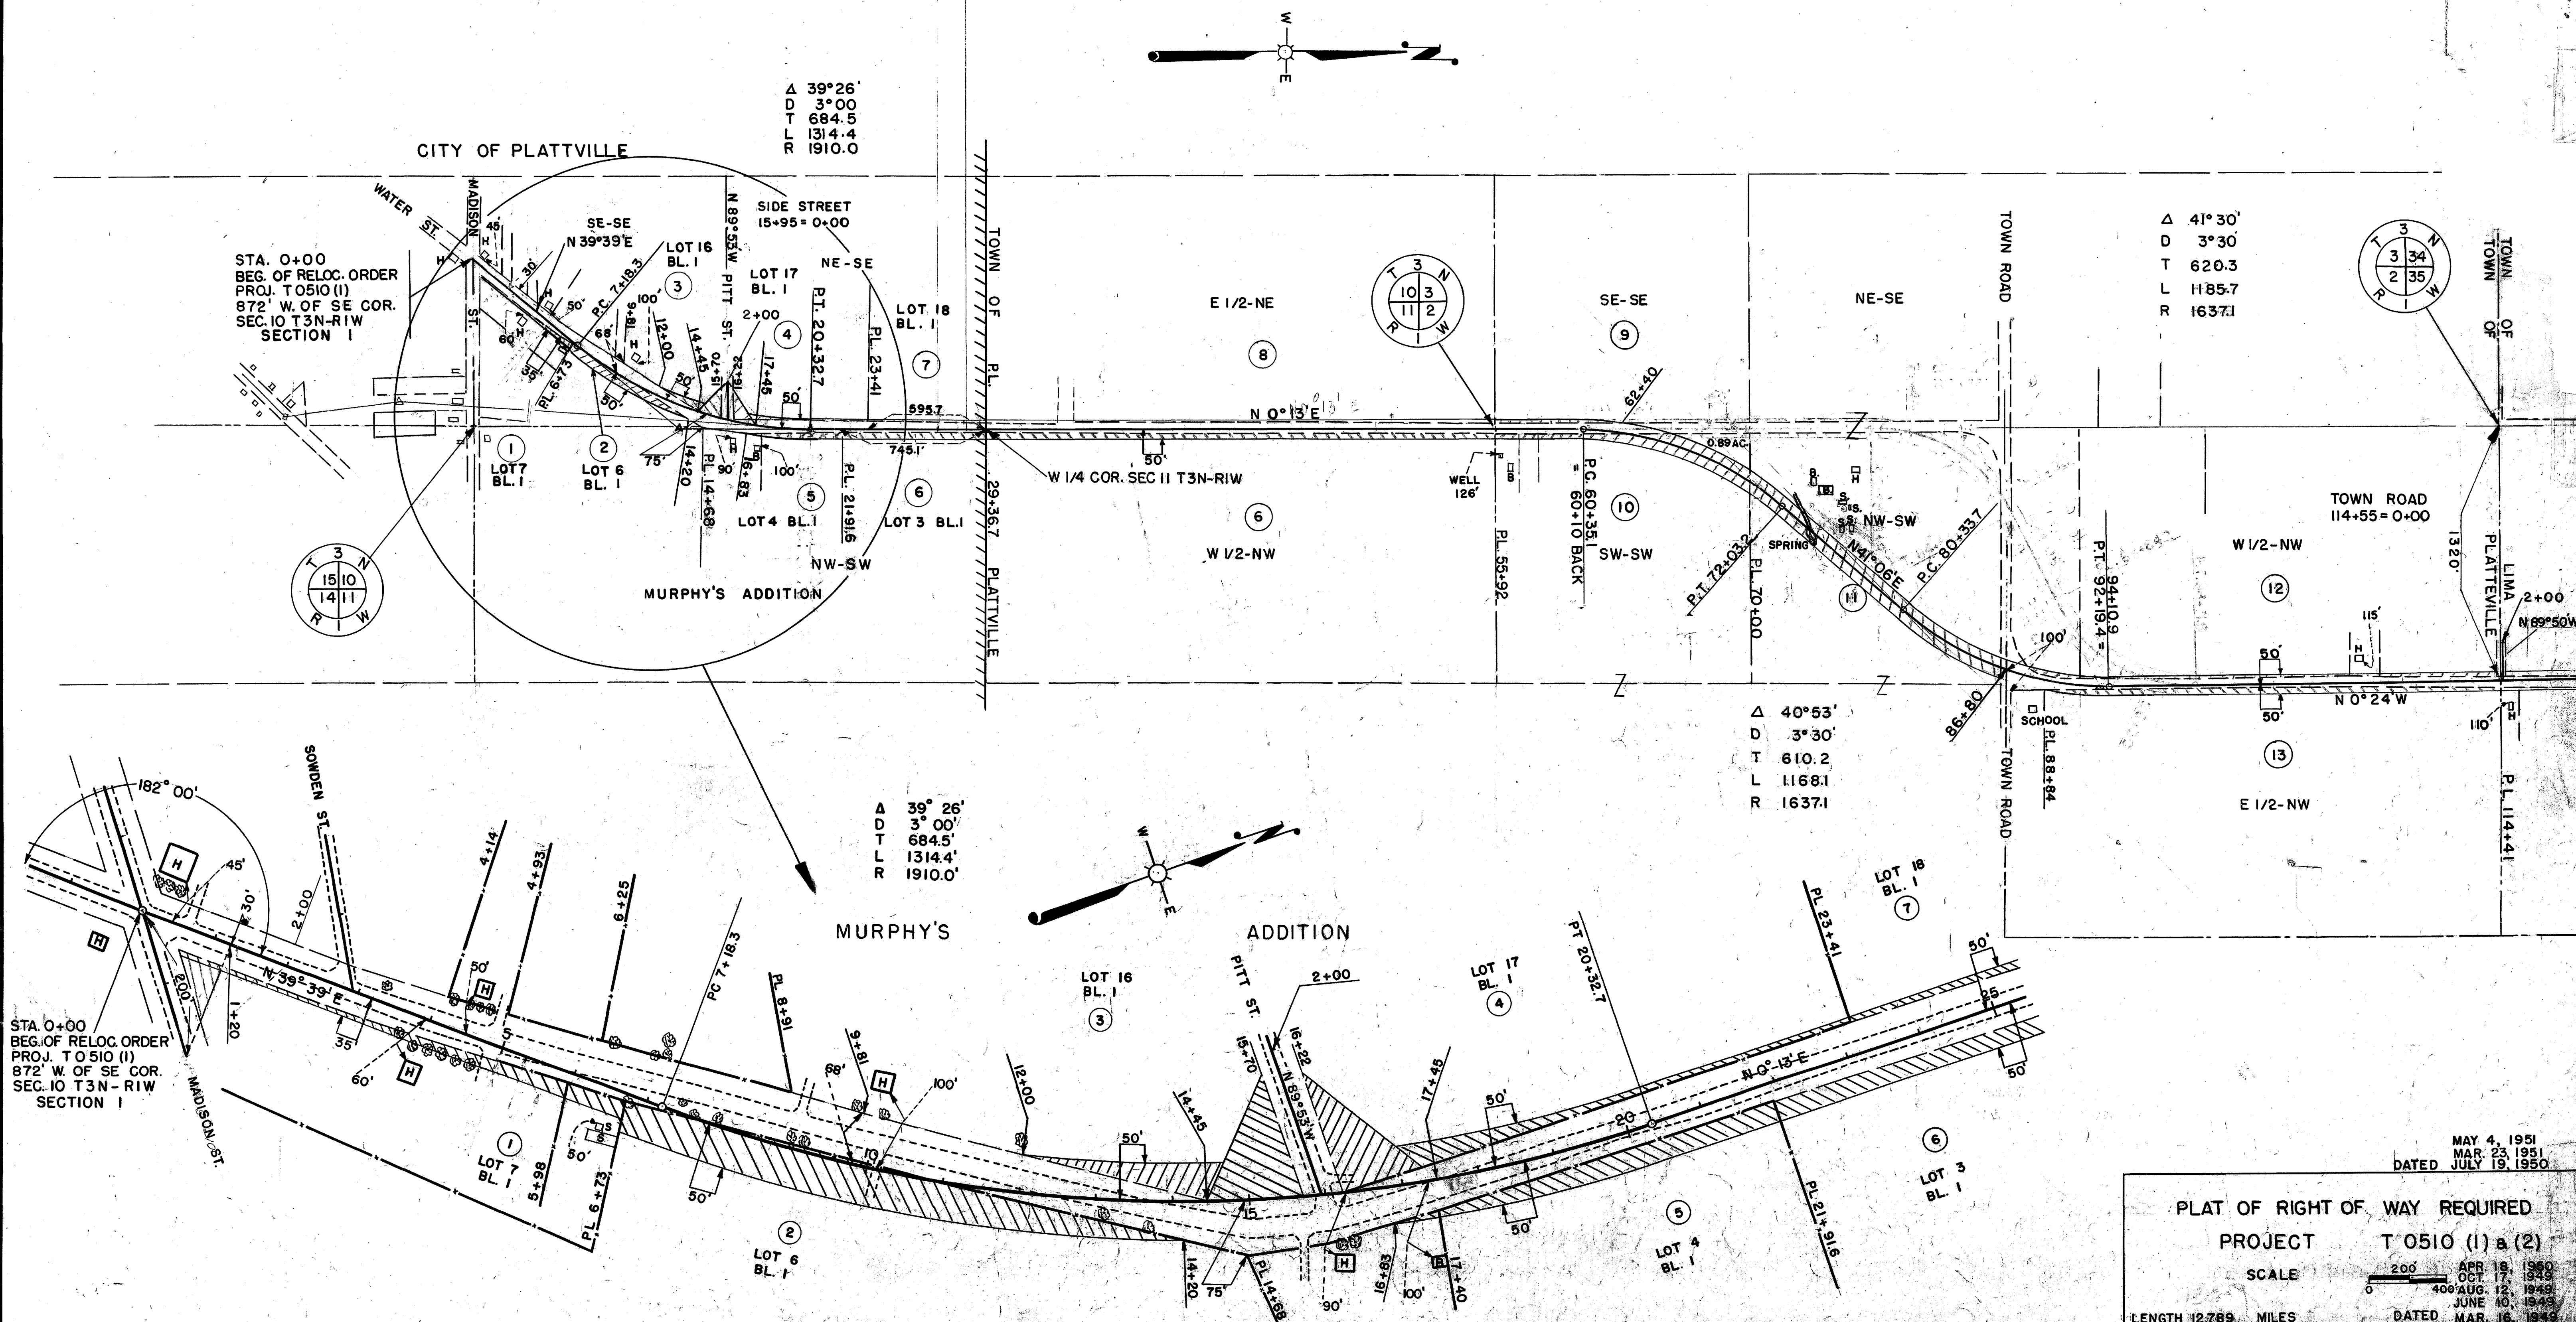

FEDERAL DIVISION OFFICE	CASE NO. NUMBER	TOTAL SHEETS
WIS. 5N	2	75

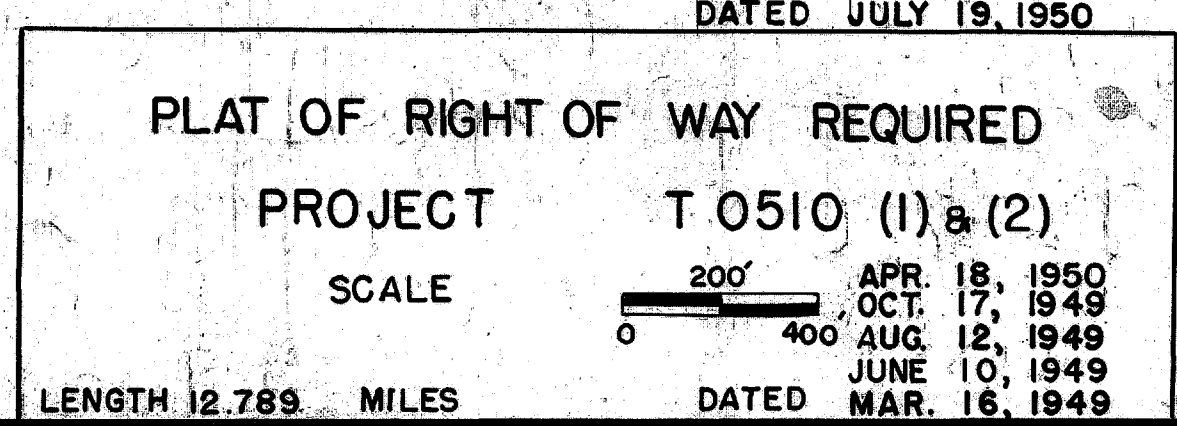

COUNTY AND HIGHWAY	ROUTE AND SECTION	CLASS AND AGREEMENT		FEDERAL DIVISION OFFICE	SHEET NUMBER	TOTAL SHEETS
		STATE	FEDERAL	WIS SN	4.3	


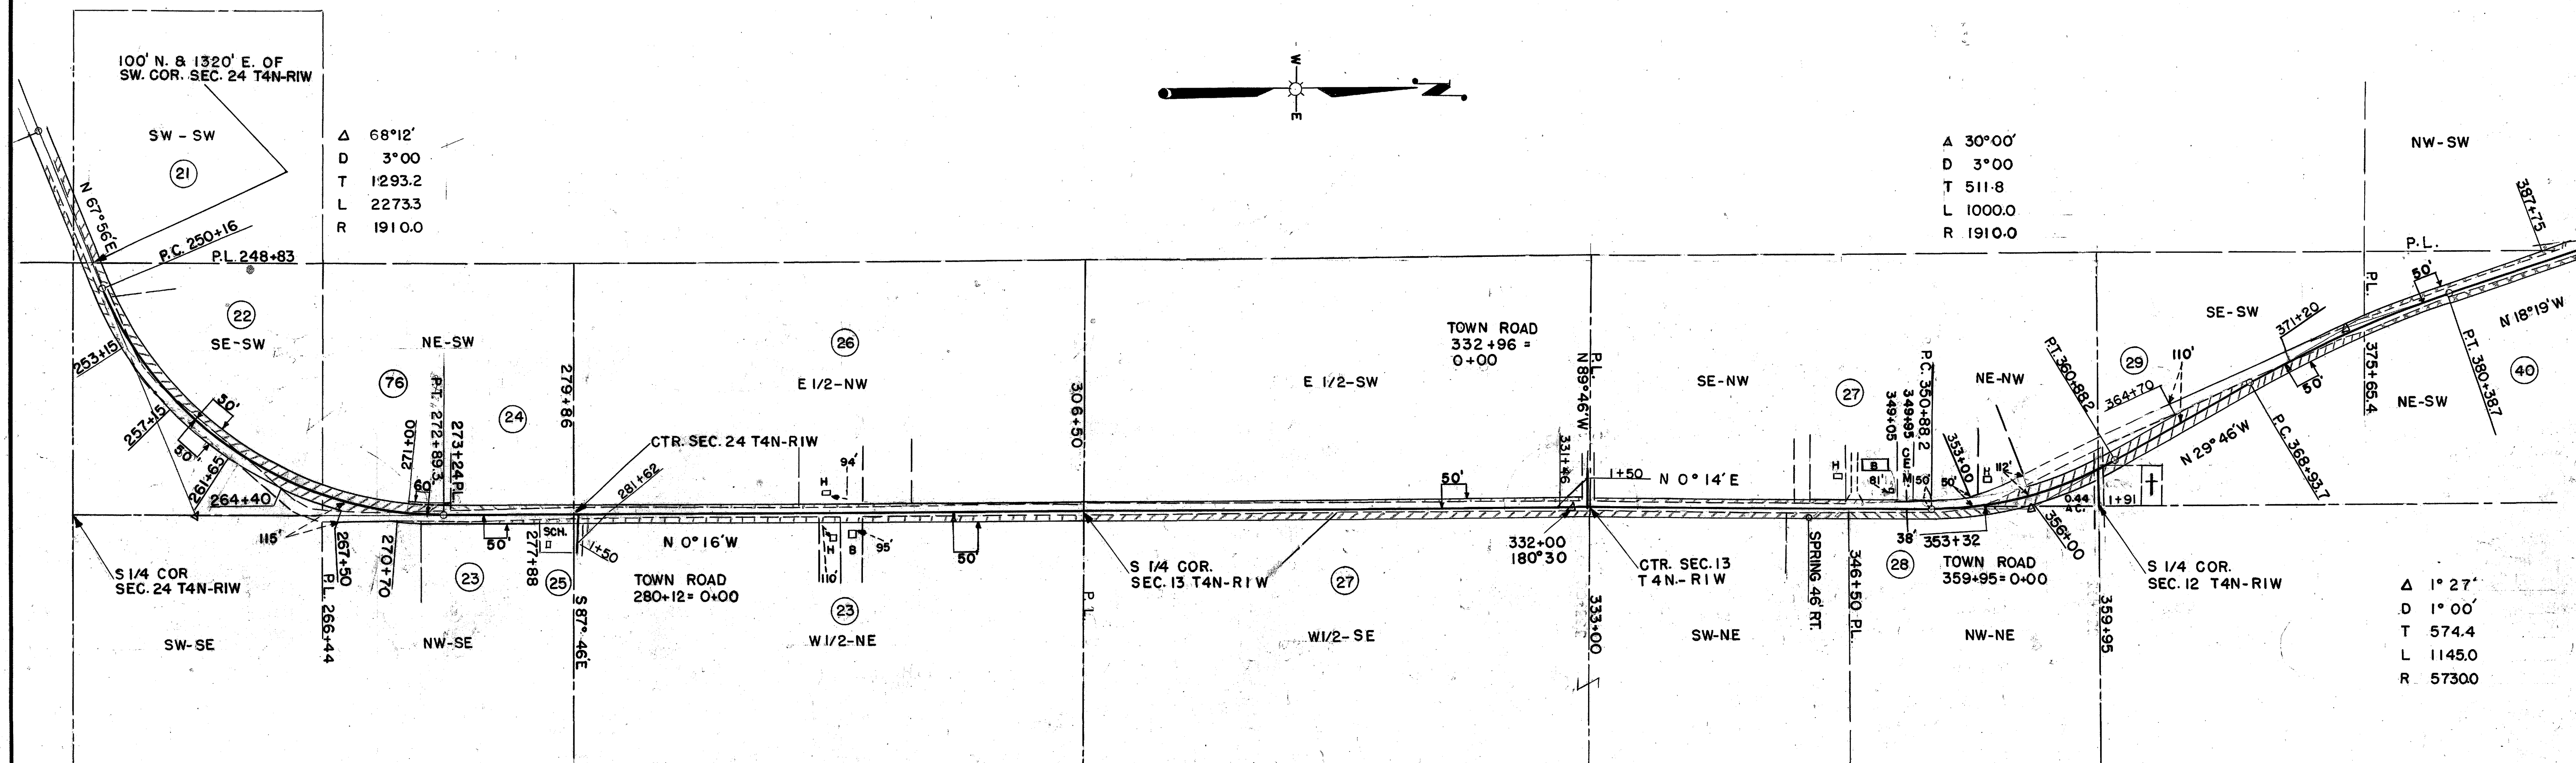


EXHIBIT "A"
SCALE 1 INCH = 100'

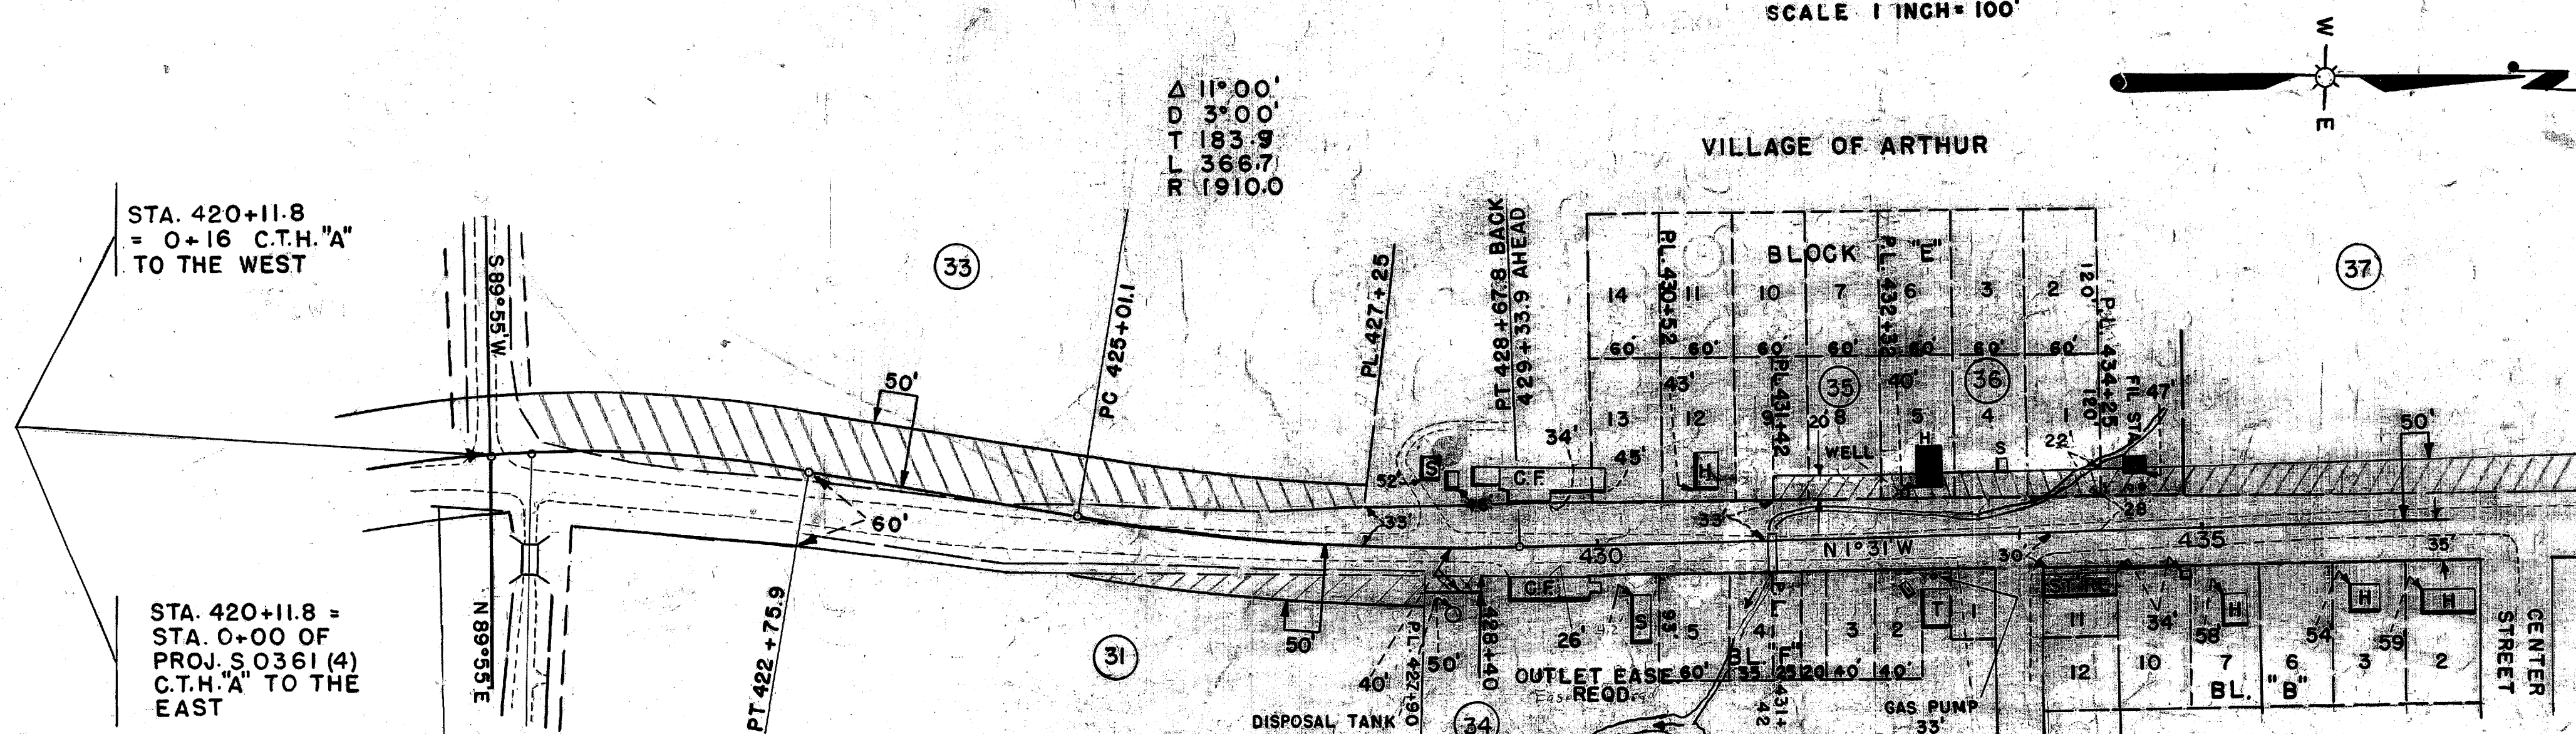

PLAT OF RIGHT OF WAY REQUIRED
PROJECT T 0510 (1) a (2)




SCALE 1" = 400'

LENGTH 12.789 MILES

MAY 4, 1951
MAR. 23, 1951
DATED JULY 19, 1950

APR. 18, 1950
OCT. 17, 1949
DATED AUG. 12, 1949

COUNTY AND HIGHWAY	ROUTE AND SECTION	CLASS AND AGREEMENT		FEDERAL DIVISION OFFICE	SHEET NUMBER	TOTAL SHEETS
		STATE	FEDERAL	WIS. 5N	4.6	75

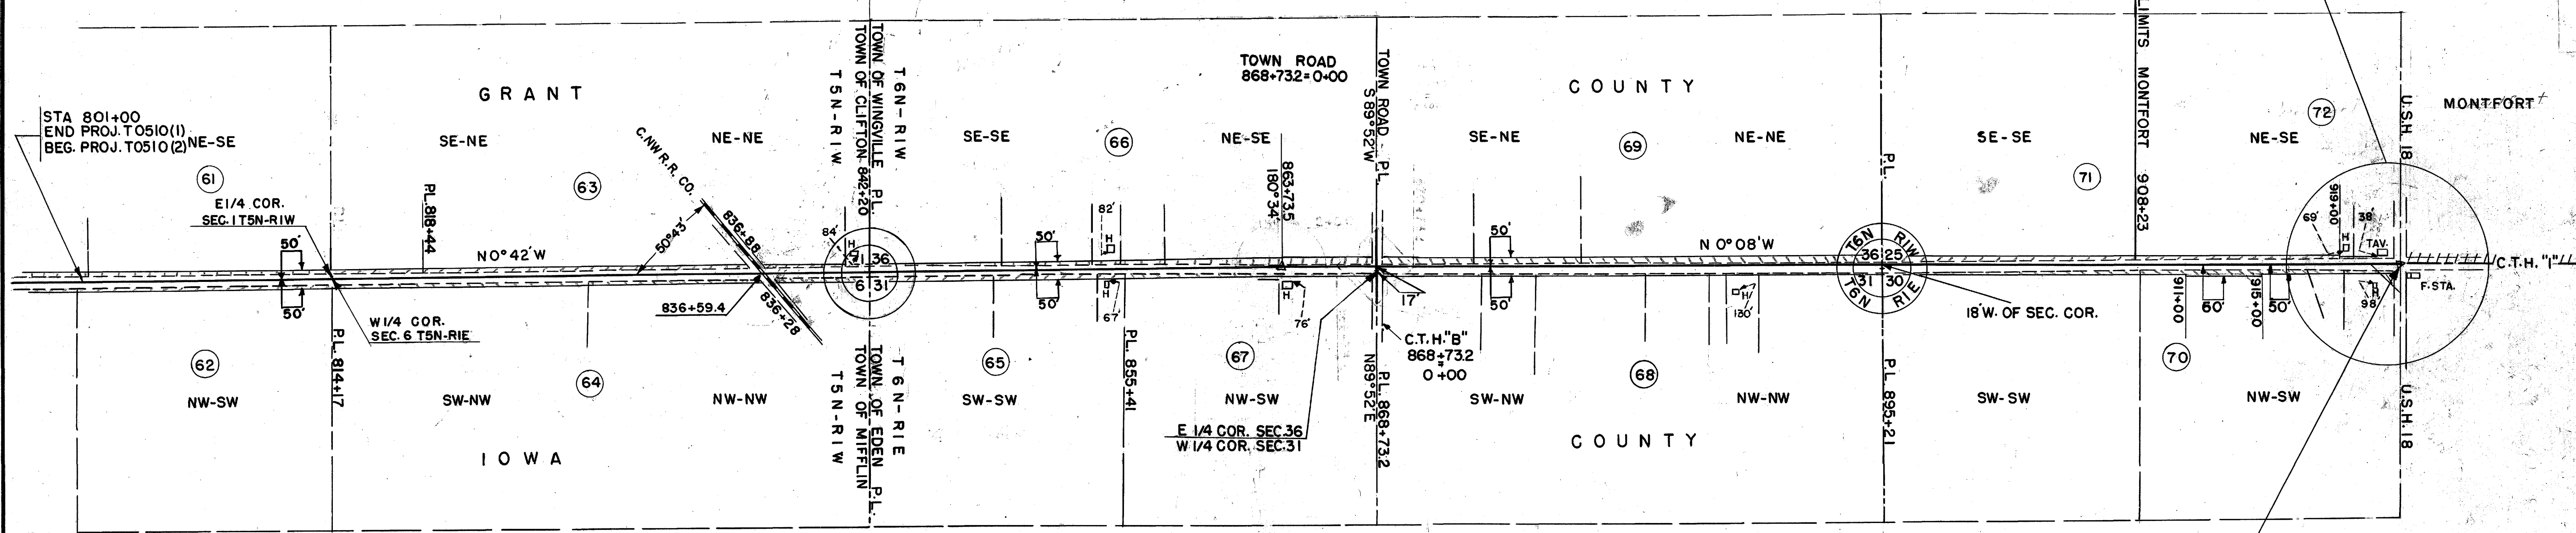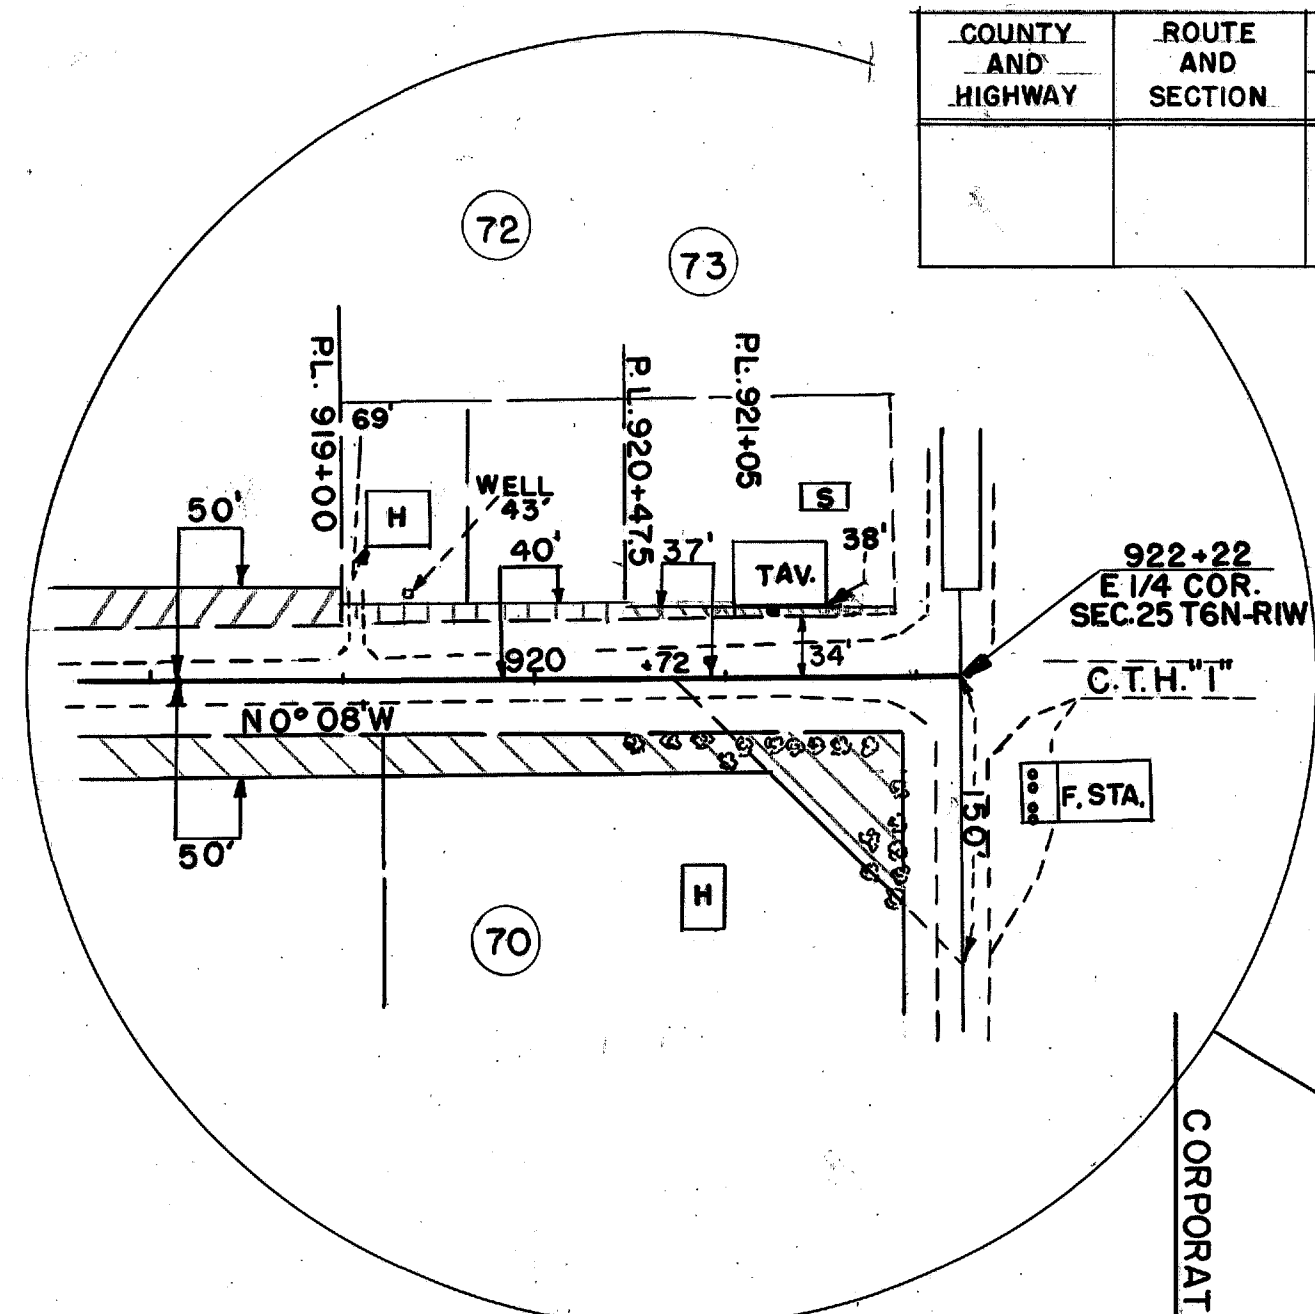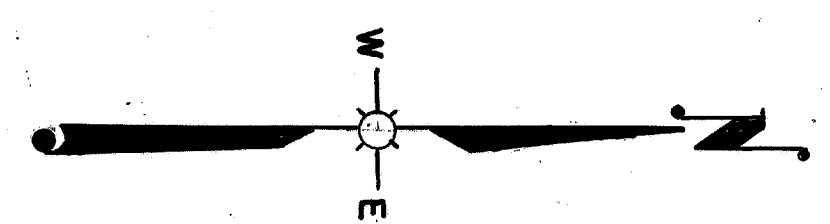

STA. 922+22
END OF RELOC. ORDER
PROJ. T 0510 (1) & (2)
W 1/4 COR. SEC. 30 T6N-R1E
E 1/4 COR. SEC. 25 T6N-R1W

MAY 4, 1951
MAR. 23, 1951
DATED JULY 19, 1950

PLAT OF RIGHT OF WAY REQUIRED
PROJECT T 0510 (1) & (2)

SCALE 200' 400' 800' 1600'

LENGTH 12.789 MILES

APR. 18, 1950
OCT. 17, 1949
AUG. 12, 1949
JUNE 10, 1949
DATED MAR. 16, 1949