
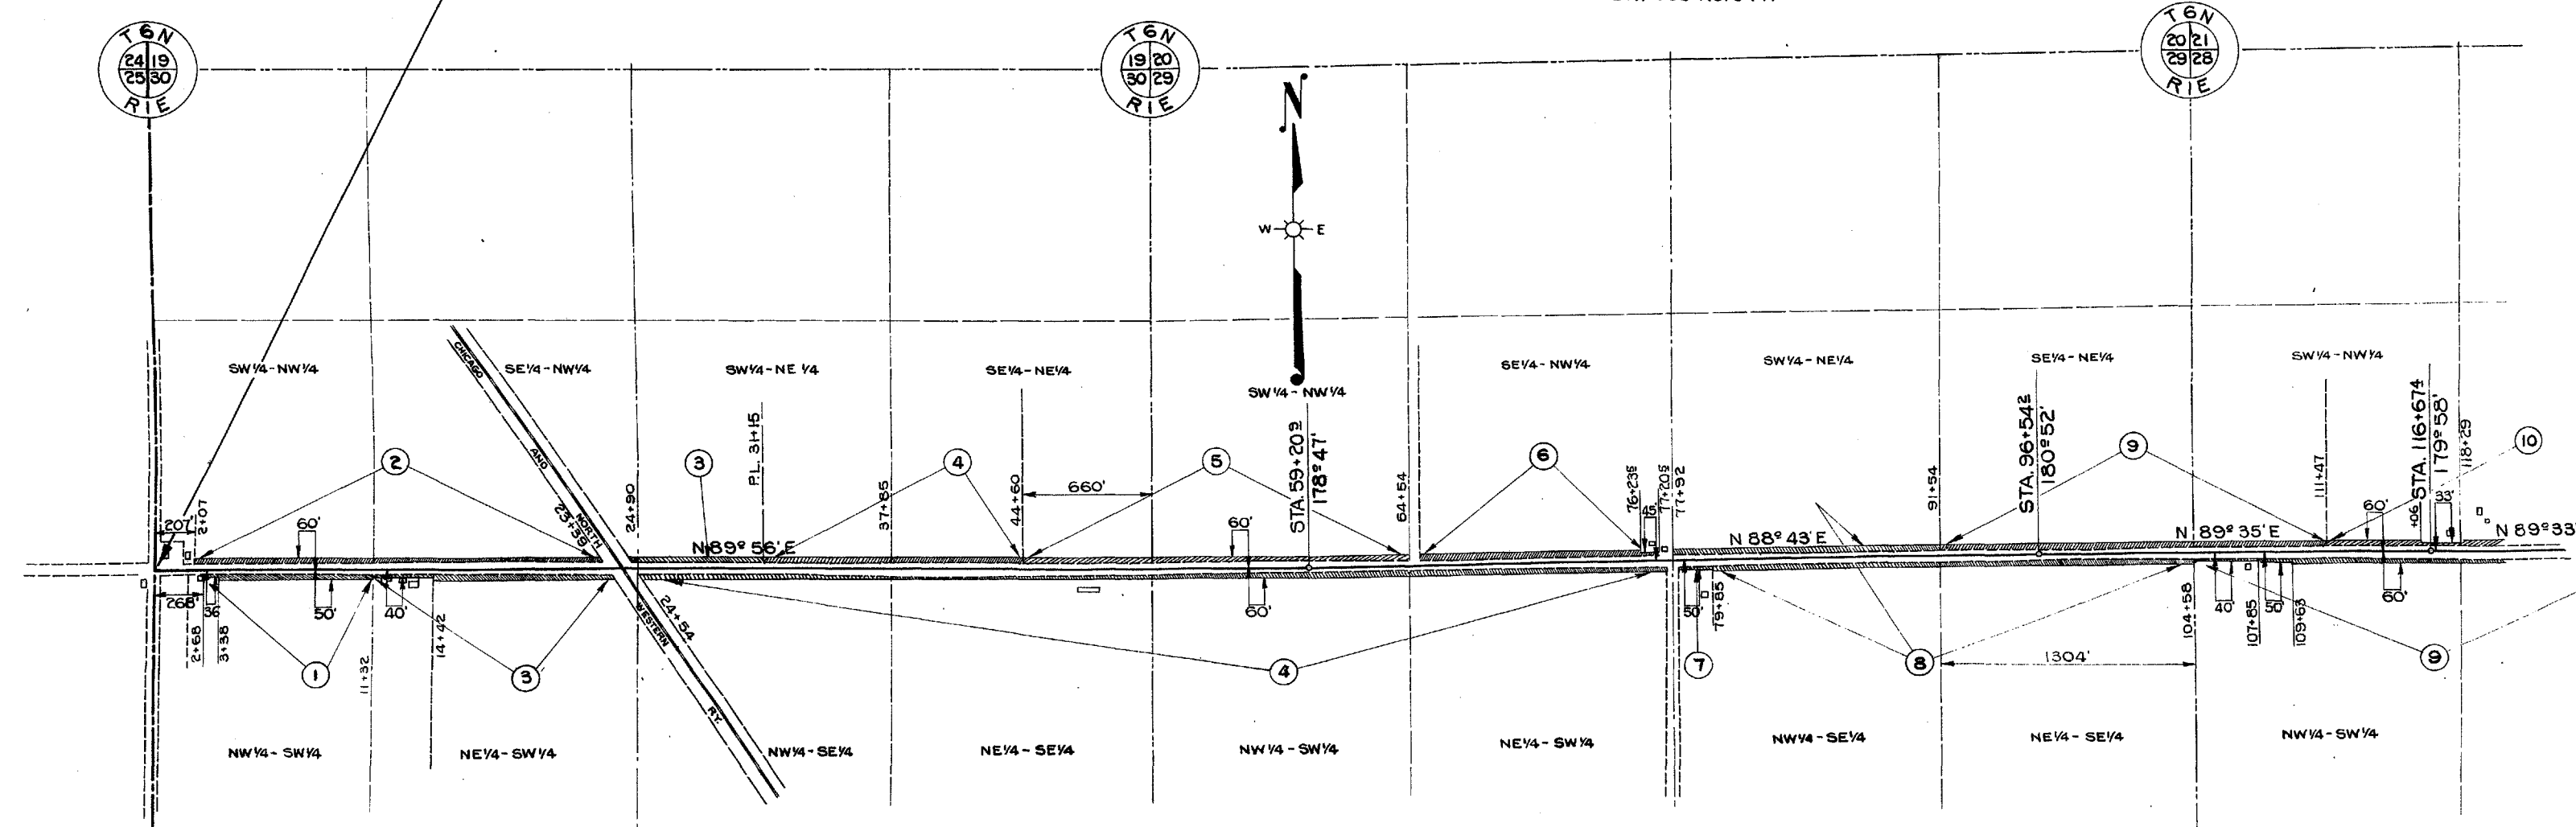


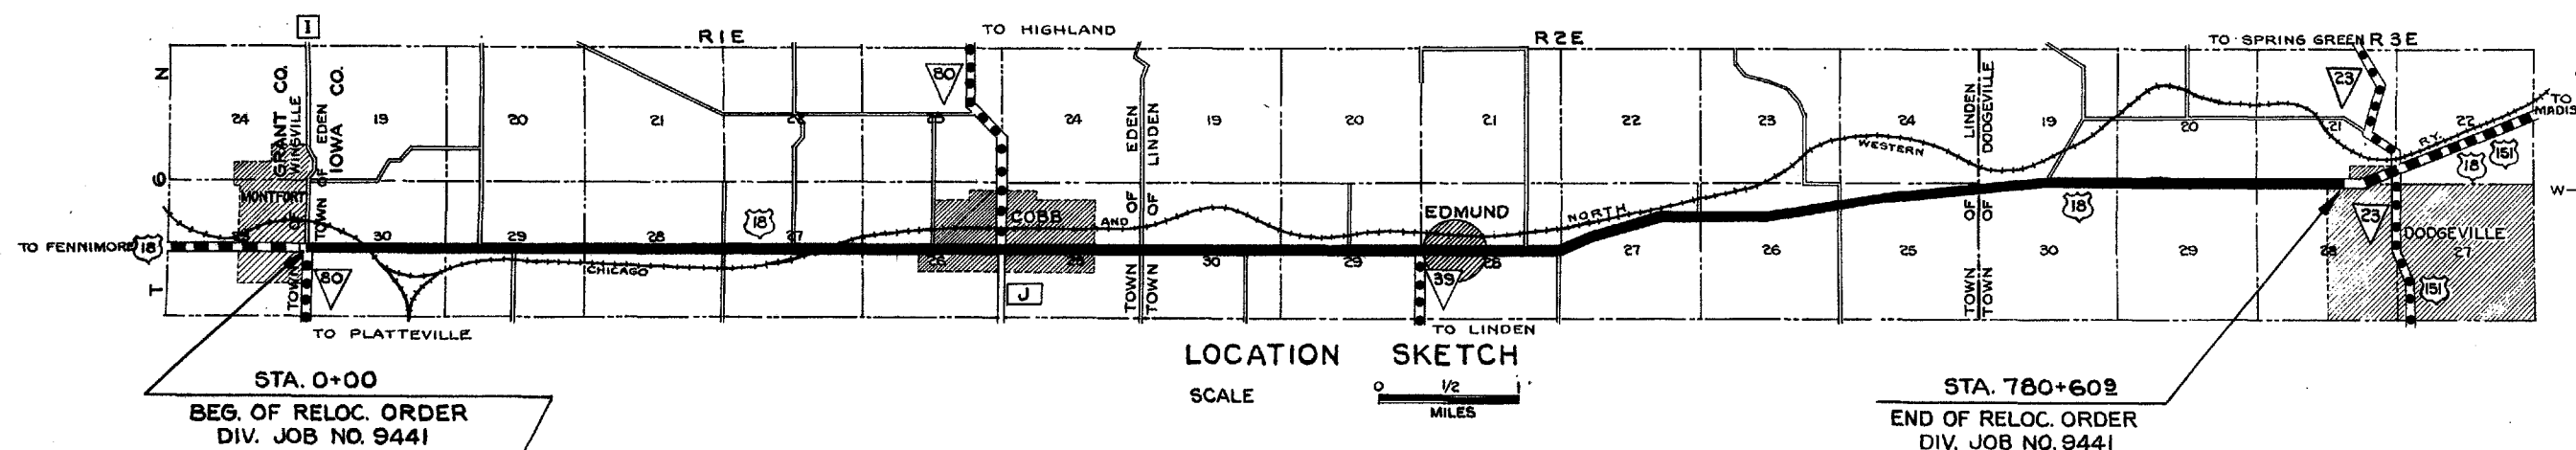

SCHEDULE OF R/W REQUIRED				
PAR.	OWNER	DESCRIPTION	ACRES	FENCE - RODS -
1	BERT COOK	NW 1/4 - SW 1/4, NE 1/4 - SW 1/4 SEC. 30 T6N R1E	0.36	52
2	ARTHUR VINE'S	SW 1/4 - NW 1/4, SE 1/4 - NW 1/4 SEC. 30 T6N R1E	1.50	128
3	ODELL DAVID ET AL	SW 1/4 - NE 1/4 SEC. 30 T6N R1E	0.99	115
4	A. E. LEIX	SE 1/4 SEC. 30, SW 1/4 SEC. 29 T6N R1E	3.96	398
5	L. LEIGHTY	SE 1/4 - NE 1/4 SEC. 30, SW 1/4 - NW 1/4 SEC. 29 T6N R1E	1.52	120
6	KENNETH RAIMER	SE 1/4 - NW 1/4 SEC. 29, T6N R1E	0.83	76
7	SUNNY SIDE SCHOOL	NW 1/4 - SE 1/4 SEC. 29 T6N R1E	0.08	
8	MILAN NOVOTNY	NW 1/4 - SE 1/4, SW 1/4 - NE 1/4, NE 1/4 - SE 1/4 SEC. 29 T6N R1E	2.33	232
9	WM. ZIMLICKA	SE 1/4 - NE 1/4 SEC. 29, SW 1/4 - NW 1/4 SEC. 28 T6N R1E	2.66	2.73

REVISED JANUARY 27 1939

1 OF 5

PLAT OF RIGHT OF WAY REQUIRED



DIVISION JOB NO. 9441

DODGEVILLE — PRAIRIE DU CHIEN ROAD
MONTFORT — DODGEVILLE SECTION
U.S.H.NO. 18 IOWA COUNTY

SCALE

0 200 400 800
100 300

DIVISION JOB NO. 9441

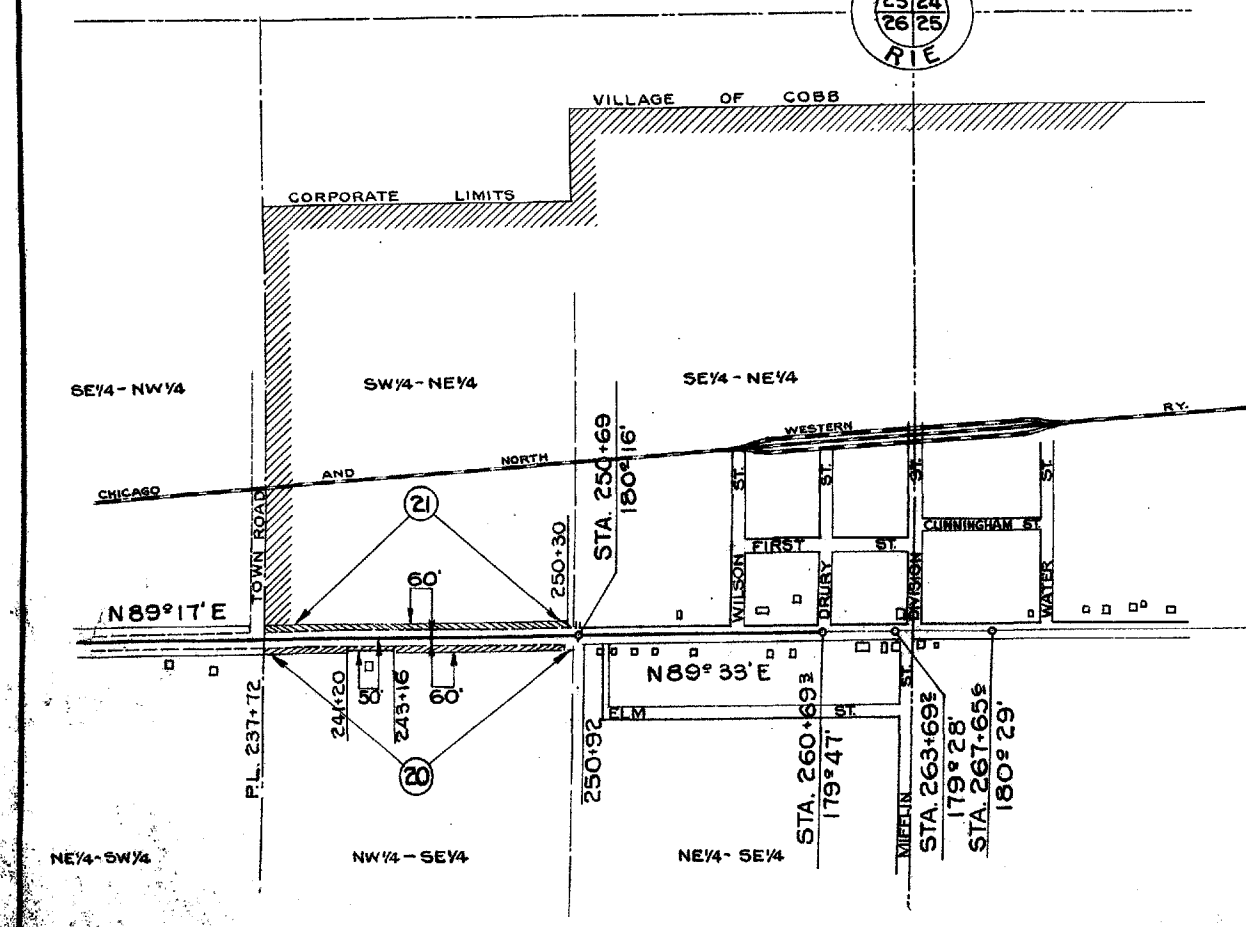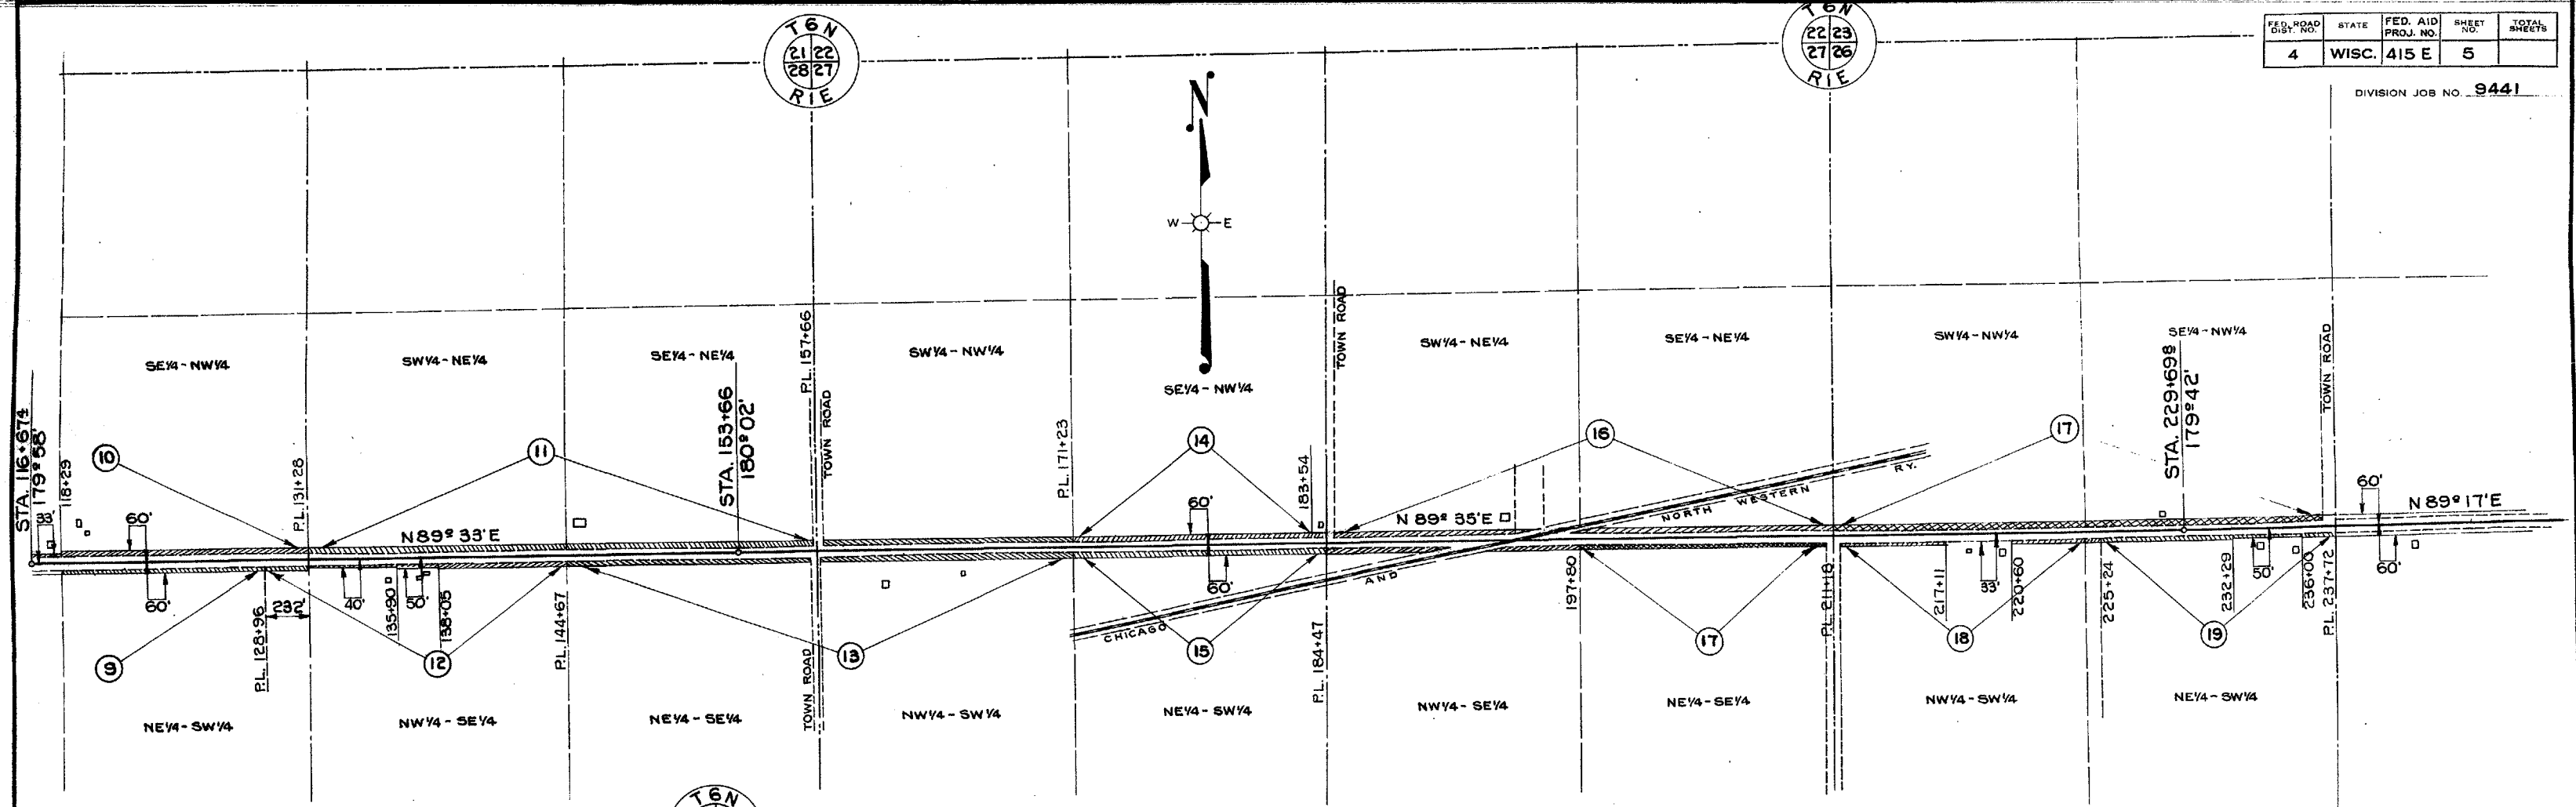



SCHEDULE OF R/W REQUIRED				
PAR.	OWNER	DESCRIPTION	ACRES	FENCE - RODS -
10	ELEANOR RULE	SW 1/4 - NW 1/4, SE 1/4 - NW 1/4 SEC. 28 T6N R1E	1.17	120.
11	A.E. THOMAS	SW 1/4 - NE 1/4, SE 1/4 - NE 1/4 SEC. 28 T6N R1E	1.88	160.
12	ALLEN KRAMER	NW 1/4 - SE 1/4 SEC. 28 T6N R1E	0.66	91.
13	N.W. MUTUAL INS. CO.	NE 1/4 - SE 1/4 SEC. 28, NW 1/4 - SW 1/4 SEC. 27 T6N R1E	2.54	243.
14	FRANK TOMAS	SE 1/4 - NW 1/4 SEC. 27 T6N R1E	0.90	74.
15	A.E. THOMAS	NE 1/4 - SW 1/4 SEC. 27 T6N R1E	0.78	80.
16	H. ROBINSON EST.	NE 1/4 SEC. 27, T6N R1E	2.17	203.
17	LULU ROBINSON	NE 1/4 - SE 1/4 SEC. 27 T6N R1E	2.34	240.
18	WM. WILDERMUTH	NW 1/4 - SW 1/4 SEC. 26 T6N R1E	0.62	64.
19	GEO. BILLINGS	NE 1/4 - SW 1/4 SEC. 26 T6N R1E	0.68	75.
20	EARL VOSS	NW 1/4 - SE 1/4 SEC. 26 T6N R1E	0.88	80.
21	E. SCHEEPER EST.	SW 1/4 - NE 1/4 SEC. 26 T6N R1E	0.77	76.

REVISED JANUARY 27 1939

2 OF 5

PLAT OF RIGHT OF WAY REQUIRED
 DIVISION JOB NO. 9441
 DODGEVILLE — PRAIRIE DU CHIEN ROAD
 MONTFORT — DODGEVILLE SECTION
 U.S.H.NO. 18 IOWA COUNTY

SCALE
 0 200 400 600
 100 300

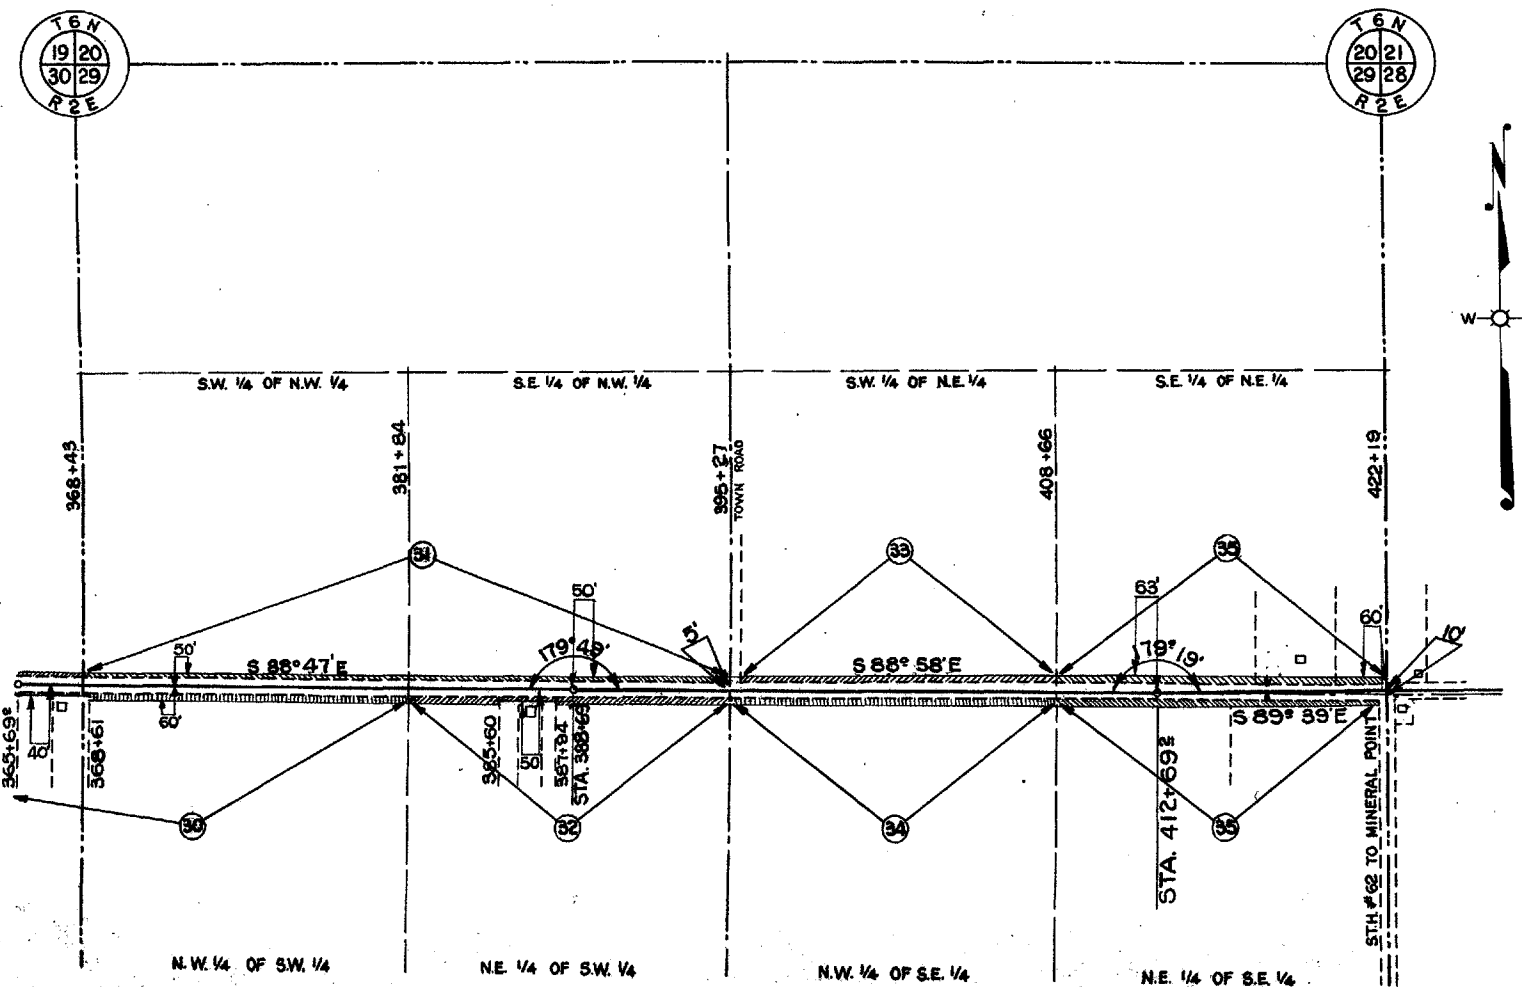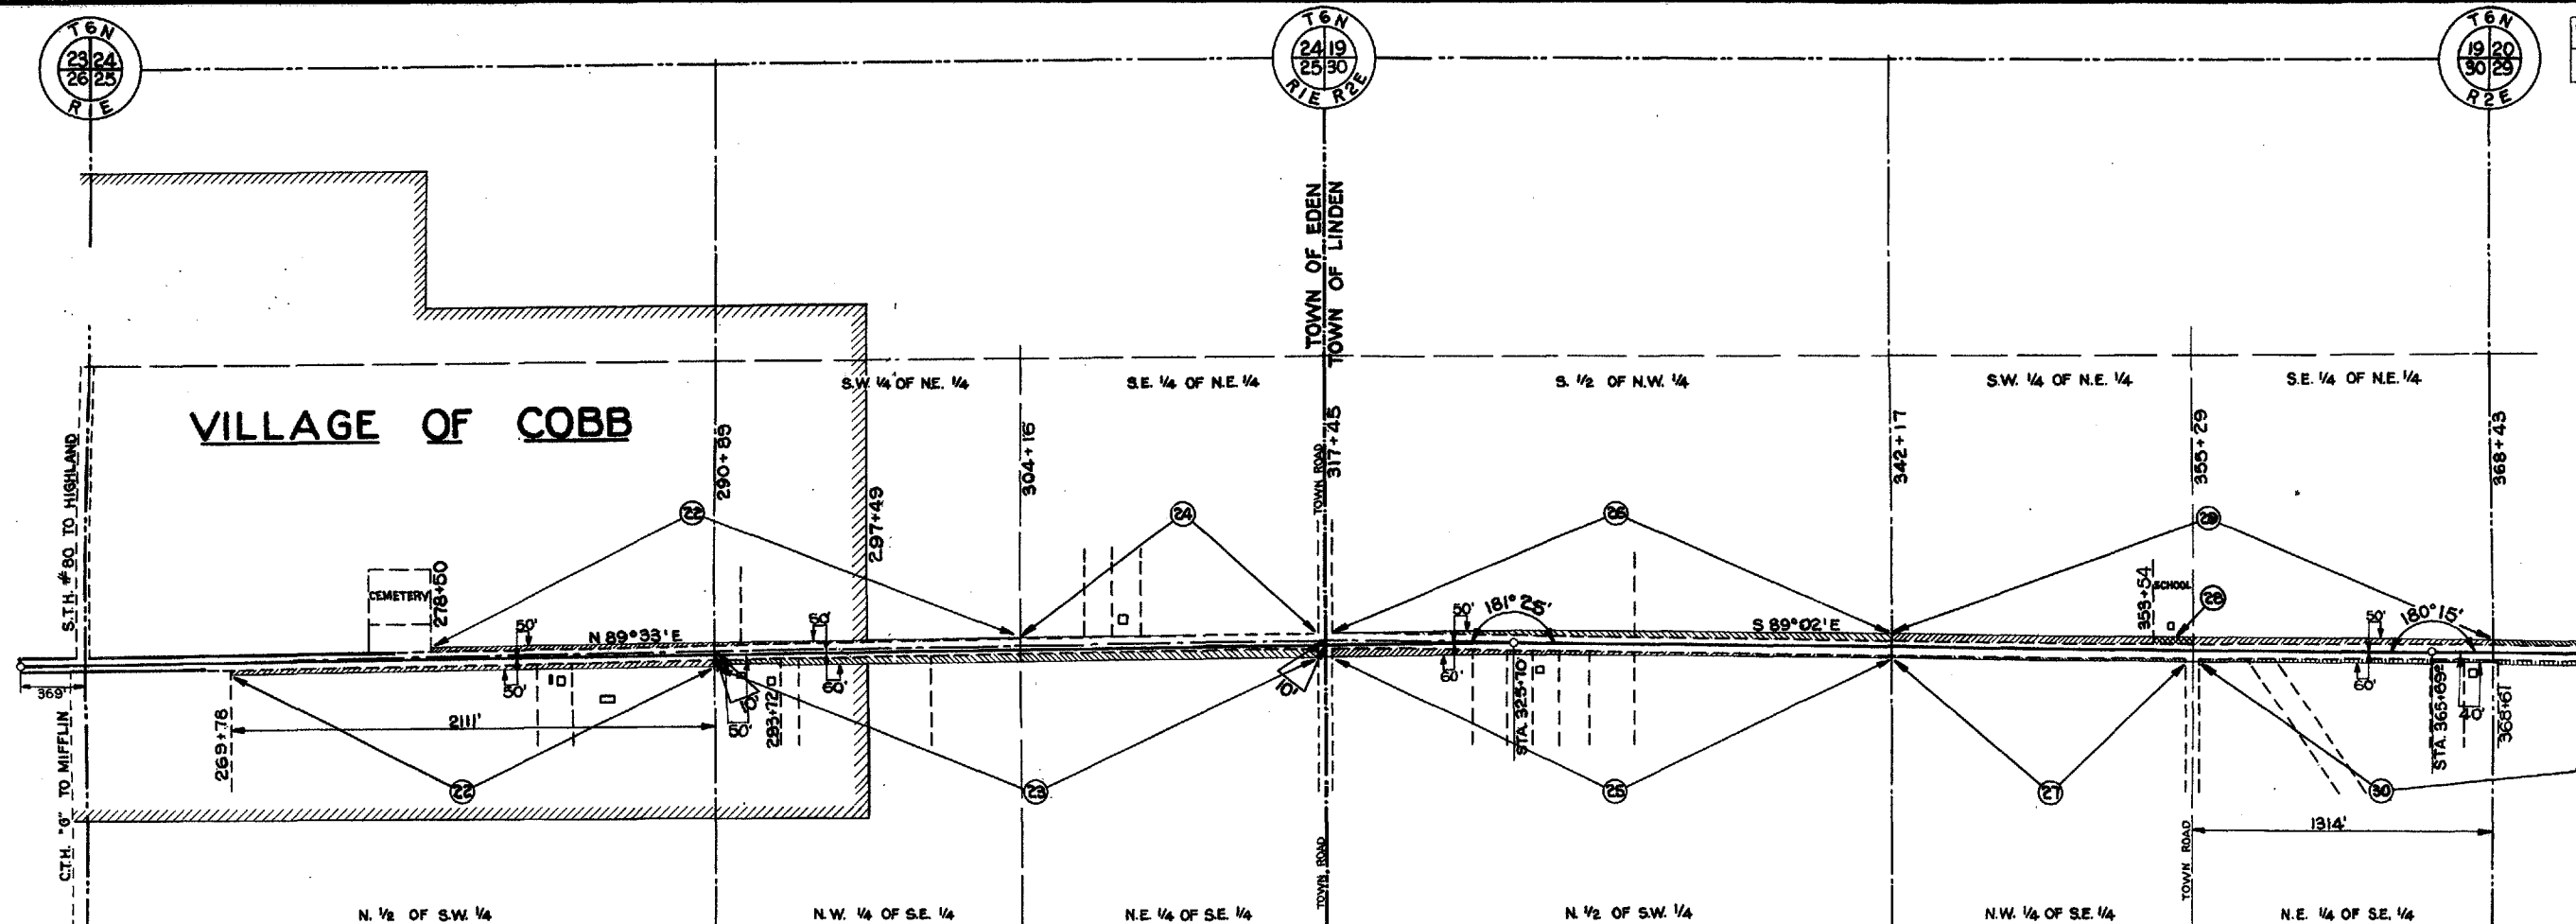


SCHEDULE OF R/W REQUIRED					
PAR.	OWNER	DESCRIPTION	ACRES	FENCE	
22	GRANT CALLOW	SE 1/4 OF NW 1/4, N 1/2 OF SW 1/4 & SW 1/4 OF NE 1/4	25	1.49	283
23	EVELINE SANDER	N 1/2 OF SE 1/4 OF SEC. 25 T6N, R1E		2.36	160
24	LYMAN FOX	SE 1/4 OF NE 1/4 OF SEC. 25 T6N, R1E		0.07	51
25	FRANK FRANCIS	N 1/2 OF SW 1/4 OF SEC. 30 T6N, R2E		1.50	148
26	ELIAS JACKA	S 1/2 OF NW 1/4 OF SEC. 30 T6N, R2E		0.88	148
27	FRANK & JOSEPH NECHVOTAL	NW 1/4 OF SE 1/4 OF SEC. 30 T6N, R2E		0.65	79
28	WHITSON VIEW SCHOOL	PART OF SW 1/4 OF NE 1/4 SEC. 30 T6N, R2E		0.078	11
29	E.F. HEUER	S 1/2 OF NE 1/4 OF SEC. 30 T6N, R2E		1.08	149
30	ADOLPH KNABEL	NE 1/4 OF SE 1/4 SEC. 30 & NW 1/4 OF SW 1/4 SEC. 29		1.41	160
31	JOHN MARTIN JR.	S 1/2 OF NW 1/4 SEC. 29 T6N, R2E		1.15	161
32	JOSEPH WILKINSON	NE 1/4 OF SW 1/4 SEC. 29 T6N, R2E		0.77	81
33	FRED OLSON	SW 1/4 OF NE 1/4 SEC. 29 T6N, R2E		0.73	81
34	WALTER NAGEL	NW 1/4 OF SE 1/4 SEC. 29 T6N, R2E		0.77	81
35	T.E. GILBERTSON	SE 1/4 OF NE 1/4 & NE 1/4 OF SE 1/4 SEC. 29		1.64	163

REVISED JANUARY 27 1939

3 OF 5

PLAT OF RIGHT OF WAY REQUIRED
DIVISION JOB NO. 9441
 DODGEVILLE — PRAIRIE DU CHIEN ROAD
 MONTFORT — DODGEVILLE SECTION
 U.S.H.NO. 18 IOWA COUNTY





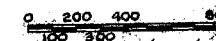

④ OF ⑤

DODGEVILLE — PRAIRIE DU CHIEN ROAD
MONTFORT — DODGEVILLE SECTION
U.S.H.NO. 18 IOWA COUNTY

SCALE

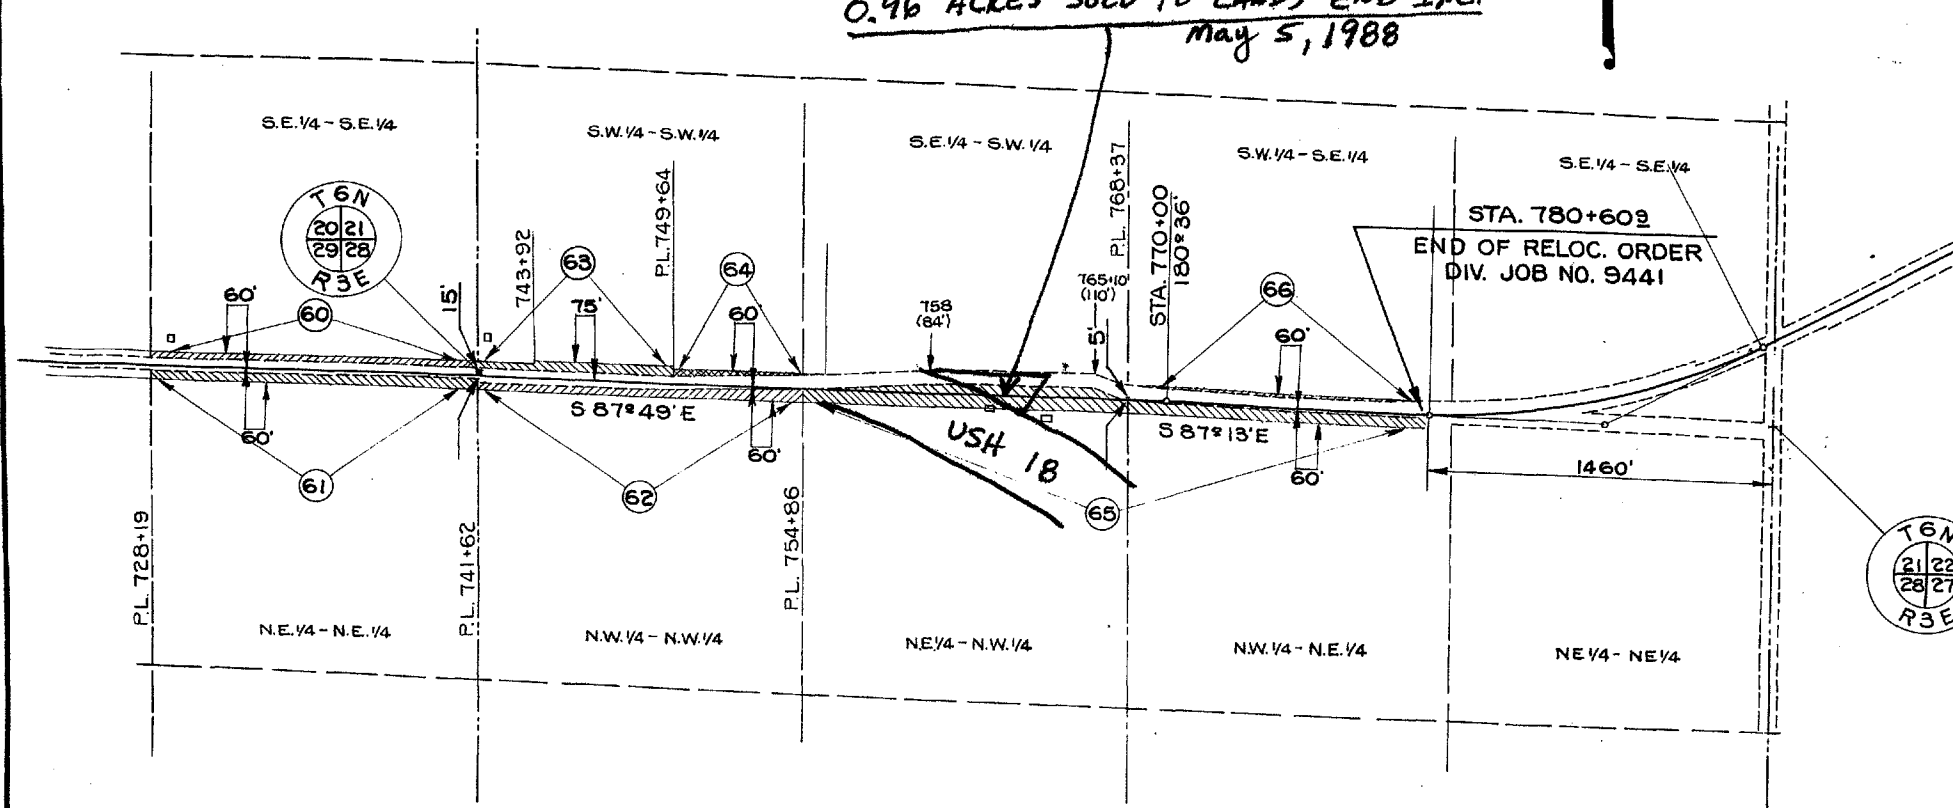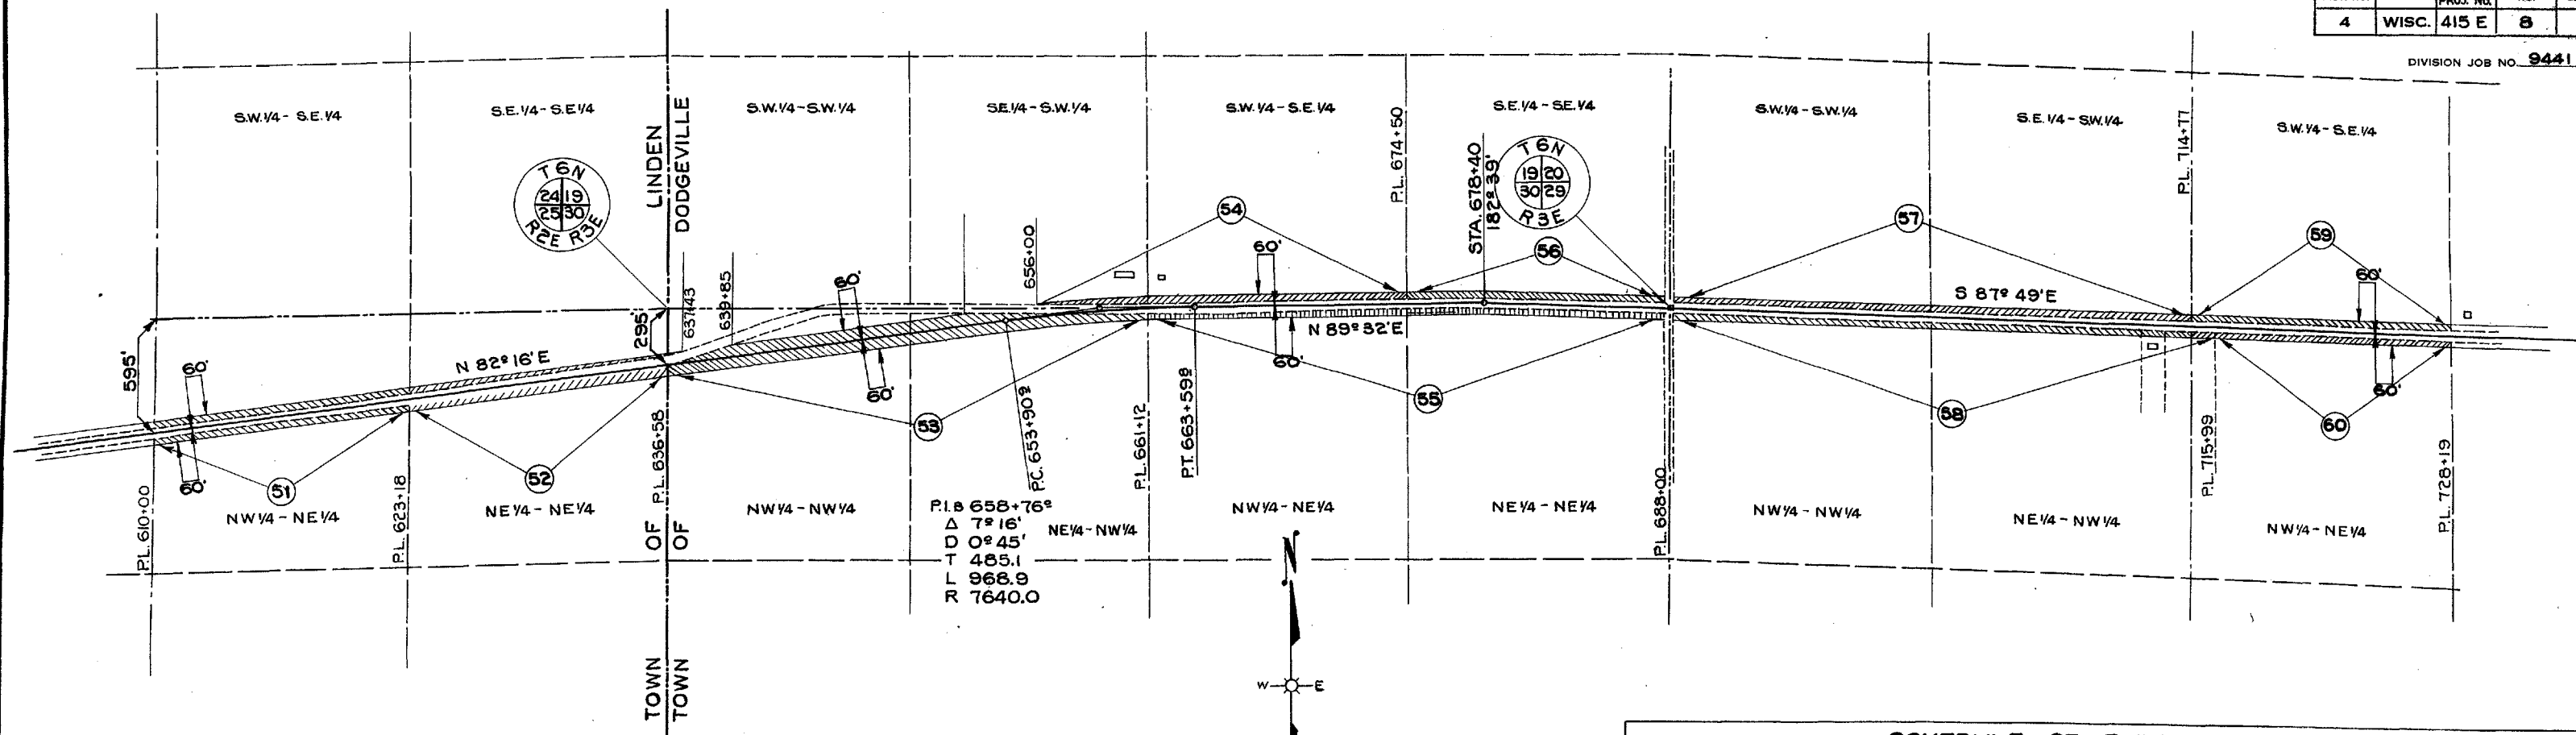

SCHEDULE OF R/W REQUIRED

PAR.	OWNER	DESCRIPTION	ACRES	FENCE -RODS-
51	HARKER BROS.	NW 1/4 - NE 1/4 SEC. 25 T6N R2E	1.64	160
52	HAROLD FITZSIMMONS	NE 1/4 - NE 1/4 SEC. 25 T6N R2E	1.65	162
53	CHAS. WONN	NW 1/4 - NW 1/4, NE 1/4 - NW 1/4 SEC. 30 T6N R3E	5.48	239
54	NELS LARSON	SE 1/4 - SW 1/4, SW 1/4 - SE 1/4 SEC. 19 T6N R3E	1.20	113
55	E. F. ROHOWETZ	NW 1/4 - NE 1/4, NE 1/4 - NE 1/4 SEC. 30 T6N R3E	1.76	161
56	E. F. ROHOWETZ	SE 1/4 - SE 1/4 SEC. 19 T6N R3E	0.85	79
57	MRS. SARAH PRIDEAUX	SW 1/4 - SW 1/4, SE 1/4 - SW 1/4 SEC. 20 T6N R3E	1.71	160
58	MRS. SARAH PRIDEAUX	NW 1/4 - NW 1/4, NE 1/4 - NW 1/4 SEC. 29 T6N R3E	1.64	168
59	CHAS. LARSON	SW 1/4 - SE 1/4 SEC. 20 T6N R3E	0.80	81
60	MABLE PRIDEAUX ET-AL	NW 1/4 - NE 1/4, SE 1/4 - SE 1/4 SEC. 29 T6N R3E	1.55	195
61	WM. PARRY	NE 1/4 - NE 1/4 SEC. 29 T6N R3E	1.00	81
62	ROY THOMAS	NW 1/4 - NW 1/4 SEC. 28 T6N R3E	1.07	80
63	CHRIST GULSON	SW 1/4 - SW 1/4 SEC. 21 T6N R3E	0.64	49
64	OLIVER GULSON	SW 1/4 - SW 1/4 SEC. 21 T6N R3E	0.15	32
65	GERTRUDE JOHNS ET-AL	NE 1/4 - NW 1/4, NW 1/4 - NE 1/4, SE 1/4 - SW 1/4 SEC. 21 T6N R3E	4.17	156
66	A. J. WESTON	SW 1/4 - SE 1/4 SEC. 21 T6N R3E	0.27	74

REVISED JANUARY 27 1939

(5) OF (5)

PLAT OF RIGHT OF WAY REQUIRED

DIVISION JOB NO. 9441

DODGEVILLE—PRAIRIE DU CHIEN ROAD
MONTFORT—DODGEVILLE SECTION
U.S.H.NO. 18 IOWA COUNTY

SCALE

0 200 400 800
100 200 400 800

THIS INDENTURE, Made by the State of Wisconsin (Department of Transportation, Division of Highways and Transportation Services) grantor,

grantor of _____ County, Wisconsin, hereby quit-claims to Lands' End, Inc., a Delaware Corporation

grantee of _____ County, Wisconsin, for the sum of Five Hundred and No/100 Dollars (\$500.00) ----- pursuant to the provisions of Section 84.09(5), Wis. Stats. the following tract of land in _____ Iowa County, State of Wisconsin;

A tract of land in the Town of Dodgeville, Iowa County, State of Wisconsin, described as a parcel of land in the SE $\frac{1}{4}$ -SW $\frac{1}{4}$ of Station 21, and the NE $\frac{1}{4}$ -NW $\frac{1}{4}$ of Section 28, all in T6N, R3E thereof, and described as follows:

Commencing at a concrete monument at the south quarter corner of said Section 21;

Thence N 88°-52'-00"W, 370.54 feet to the point of beginning;

Thence S 22°-54'-11"W, 51.00 feet;

Thence northwesterly 504.22 feet along the arc of a curve concave to the southwest having a radius of 2,401.83 feet (the chord bears N 73°-06'-40" W, 503.30 feet);

Thence N 87°-28'-49" E, 554.19 feet;

Thence S 22°-54'-11"W, 134.18 feet to the point of beginning.

Said parcel contains 0.96 of an acre.

It is expressly intended and agreed by and between the parties hereto that:

There shall be no vehicular ingress or egress between the above-described lands and the highway currently designated U.S.H. 18.

(Continued on Reverse Side)

IN WITNESS WHEREOF, the said grantor _____ he _____ hereunto set _____ its _____ hand _____ and seal _____ this 5th day of _____ May _____, A. D., 19 88.

SIGNED AND SEALED IN PRESENCE OF

Barbara R. Jurewicz
Barbara R. Jurewicz

Barbara J. Prigge
Barbara J. Prigge

Marvin J. Schaeffer (SEAL)
Marvin J. Schaeffer, P.E., Administrator
Division of Highways and
Transportation Services

(SEAL)

(SEAL)

STATE OF WISCONSIN,

Dane County. } ss.

No advertising signs or billboards of any type shall be located, erected or maintained on the above-described lands, except such signs or billboards as may be authorized pursuant to actions under Section 84.30, Wisconsin Statutes and TRANS. 201, Wisconsin Administrative Code.

The above-described lands shall not be used for the accumulation or storage of wrecked or inoperable motor vehicles or farm machinery, or parts thereof, or any other salvage materials.

All public and private utilities located upon, over or under the above-described lands shall have the continued right of occupancy and the continued right of ingress and egress for personnel and equipment for the purpose of maintaining or improving their facilities.

The above-described lands shall be subject to all applicable zoning laws and/or ordinances.

These covenants, burdens and restrictions shall run with the land and shall forever bind the grantee, its successors and assigns.