
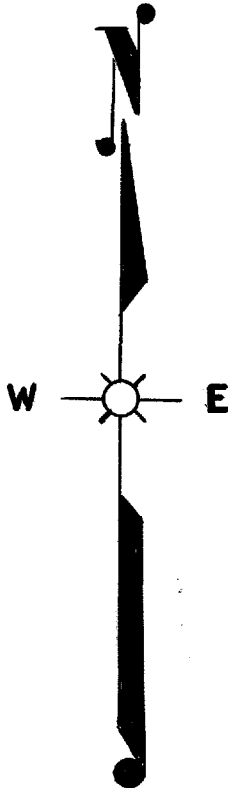


COUNTY AND HIGHWAY	ROUTE AND SECTION	CLASS AND AGREEMENT		FEDERAL DIVISION OFFICE	SHEET NUMBER	TOTAL SHEETS
		STATE	FEDERAL			
			PROJ. F017-1(22)	WIS. 5N	4	43

STA. 484+48
BEG. OF RELOC. ORDER
PROJ. F 017-1(22)

LOCATION SKETCH

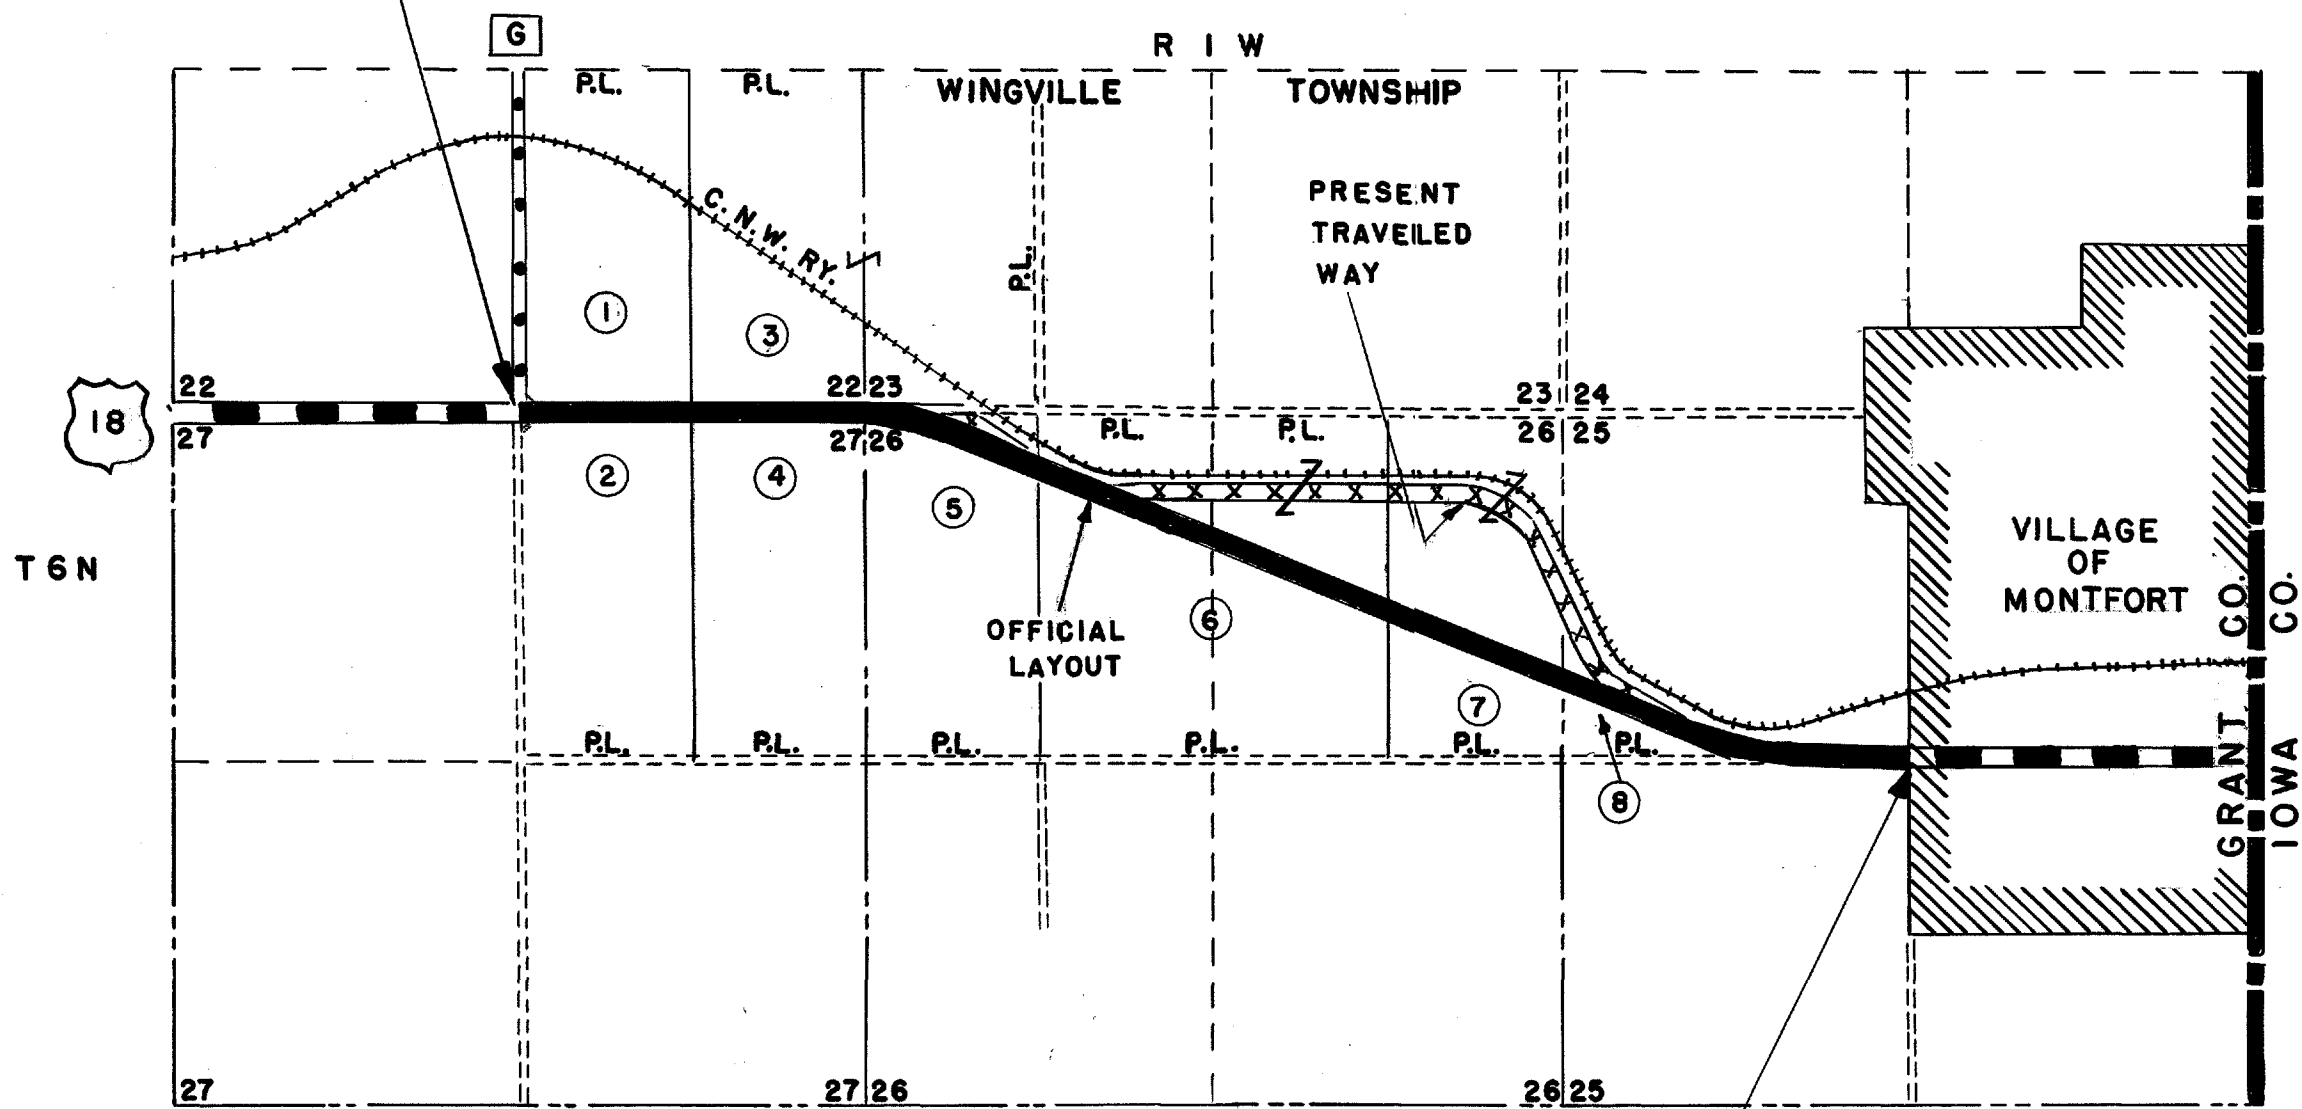

SCHEDULE OF LANDS AND INTERESTS REQUIRED			
PAR. NO.	OWNER	INTERESTS REQUIRED	ACRES
1	GEORGE ALCOTT	HIGHWAY EASEMENT	0.07
2	GEORGE ALCOTT	" "	0.07
3	C. L. NOVAK ET. AL.	HIGHWAY EASEMENT	0.25
4	C. W. ROWE	" "	0.04
5	HENRY JOHNS EST.	" "	2.82
6	HARRY TURNER	" "	4.72
7	J. H. JONES EST.	" "	3.27
8	SOPHIA DRAVES	" "	1.84


STA. 595+35.4
END OF RELOC. ORDER
PROJ. F 017-1(22)

STATE HIGHWAY COMMISSION OF WISCONSIN
PLAT OF RIGHT OF WAY REQUIRED
PROJECT NO. F 017-1 (22)
PRESTON ————— MONTFORT ROAD
U.S. H.NO. 18 GRANT COUNTY
SCALE
0 50 100 200
LENGTH= 2.100 MILES
APRIL 3, 1947
DATED JANUARY 31, 1947

COUNTY AND HIGHWAY	ROUTE AND SECTION	CLASS AND AGREEMENT		FEDERAL DIVISION OFFICE	SHEET NUMBER	TOTAL SHEETS
		STATE	FEDERAL			
			PROJ. FOIT-1(22)	WIS. 5N	41	43

PLAN	NO.
SURVEYED	
PLOTTED	
ALIGNED CHECKED	
RT. OF WAY CHECKED	

PLAN	NO.
SURVEYED	
PLOTTED	
ALIGNED CHECKED	
RT. OF WAY CHECKED	

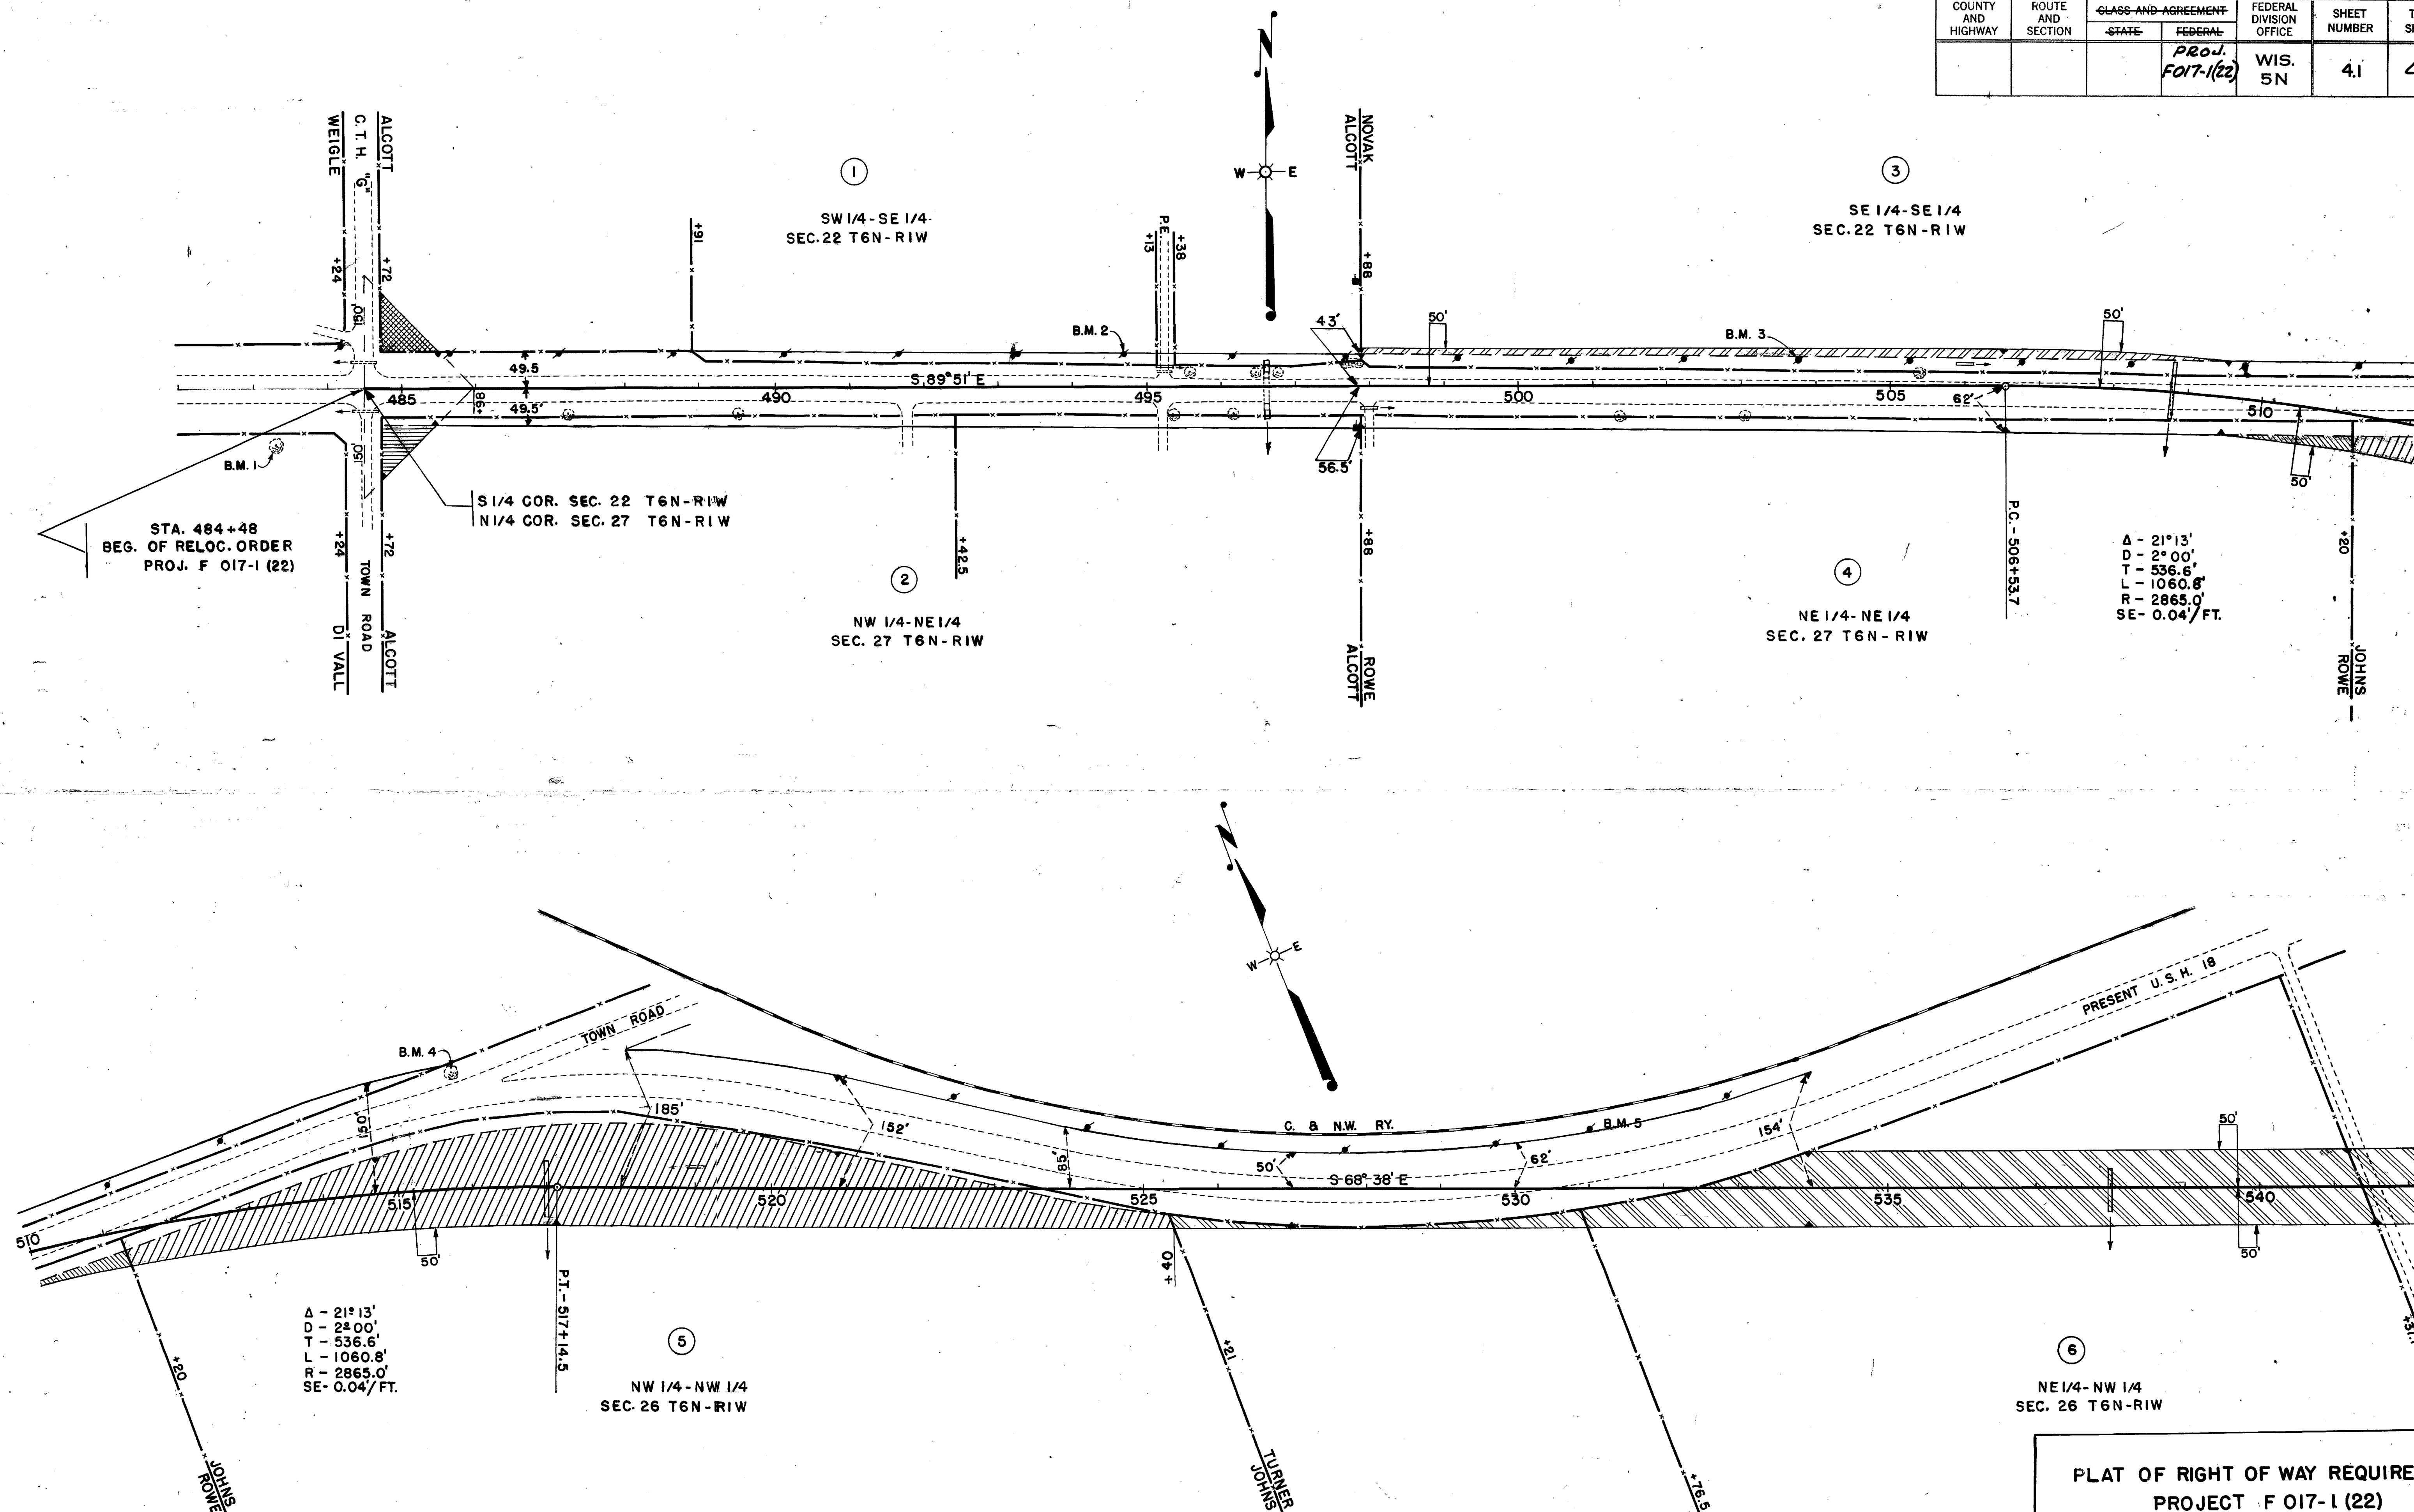

PLAT OF RIGHT OF WAY REQUIRED
PROJECT F 017-1 (22)
SCALE 0 100 200'
DATED APRIL 3, 1947
JANUARY 31, 1947

COUNTY AND HIGHWAY	ROUTE AND SECTION	CLASS AND AGREEMENT		FEDERAL DIVISION OFFICE	SHEET NUMBER	TOTAL SHEETS
		STATE	FEDERAL			
			PROJ. FOIT-1(22)	WIS. 5N	4.2	43

PLAN	DATE	BY	CHKD.
SURVEYED			
PLOTTED			
NOTE BOOK			
ALIGNED CHECKED			
RECORD CHECKED			
NO.			

PLAN	DATE	BY	CHKD.
SURVEYED			
PLOTTED			
NOTE BOOK			
ALIGNED CHECKED			
RECORD CHECKED			
NO.			

