



COUNTY AND HIGHWAY	ROUTE AND SECTION	CLASS AND AGREEMENT		FEDERAL DIVISION OFFICE	SHEET NUMBER	TOTAL SHEETS
		STATE	FEDERAL			
25.1	17.1	23.13		WIS. 4	4	

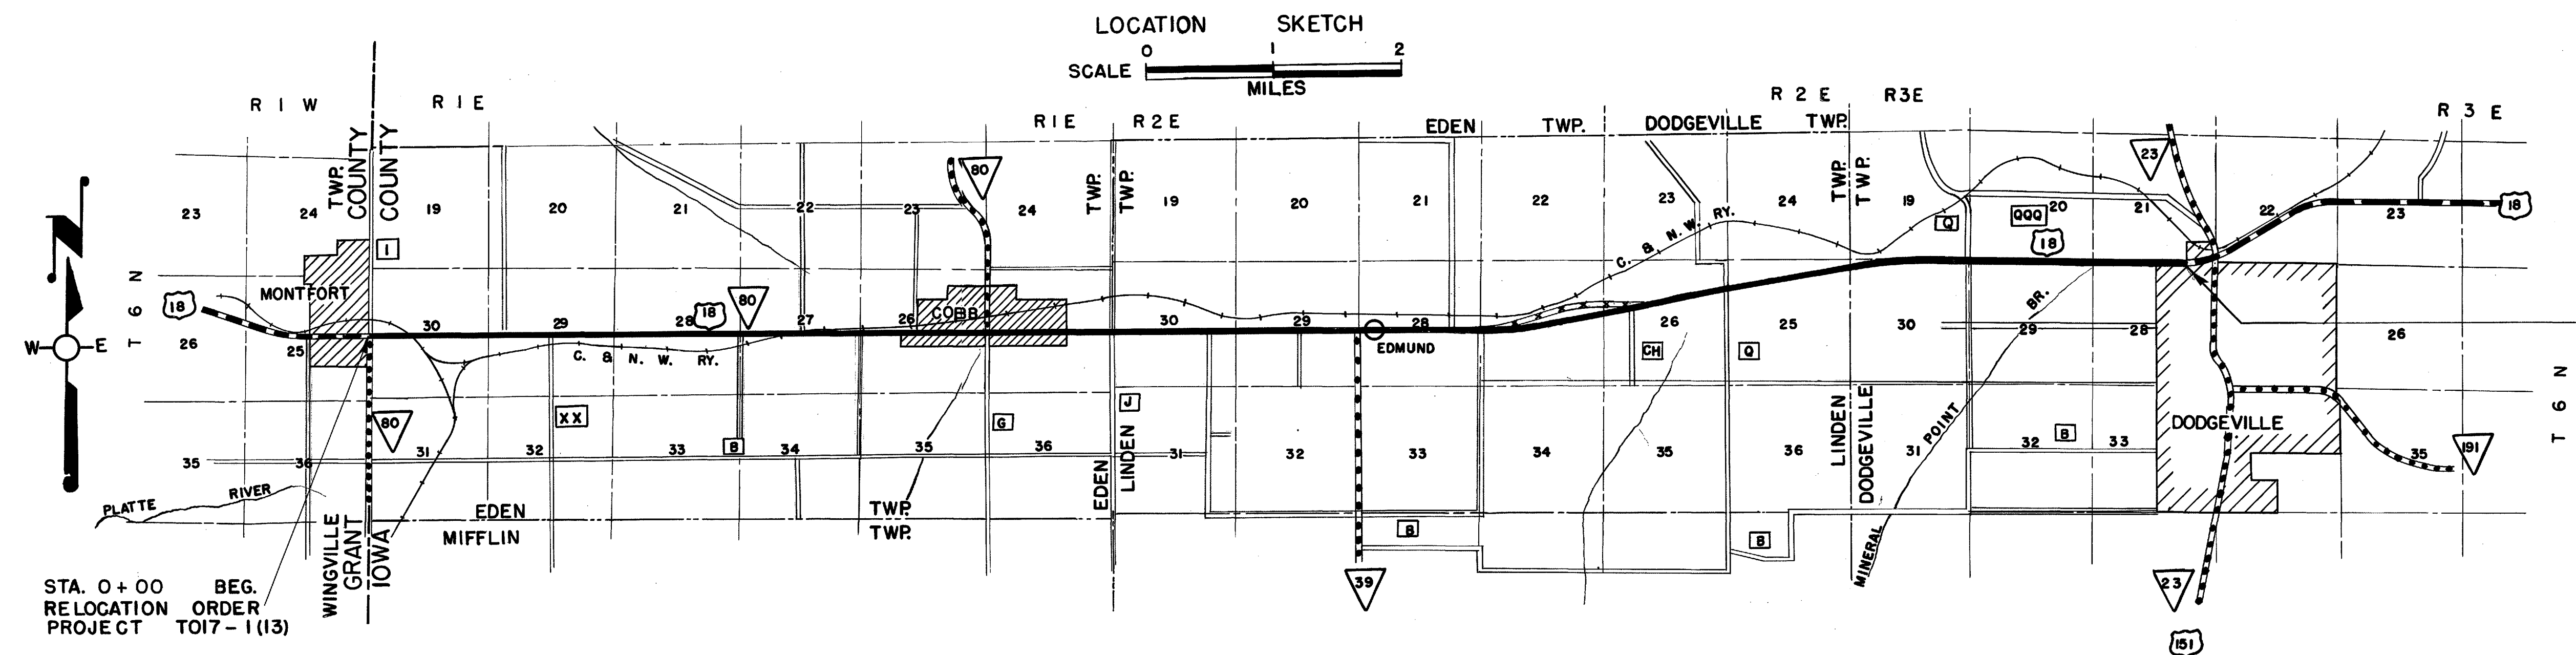


SCHEDULE OF LANDS AND INTERESTS REQUIRED				
PARCEL	OWNER	ACRES REQ'D	RODS OF FENCING TO BUILD TO MOVE	INTEREST REQUIRED
1	ROY W. BIDDICK	0.11		FEE TITLE
2	CLIFTON H. LEIX	0.07	7	" "
3	BERT A. COOK	0.03		" "
4	BERT A. COOK	0.06	6	HIGHWAY EASEMENT
5	MILTON A. LEIX	0.12	7	" "
6	CLIFTON H. LEIX	0.62	150	" "
7	WM. ZEMLICKA	0.22	11	" "
8	SHERMAN RULE	0.10	14	" "
9	A. F. KRAMER JR.	0.32	41	" "
10	A. C. THOMAS	0.19	23	" "
11	ELMER H. OSTERNDORFF	0.18	21	" "
12	LULU A. ROBINSON ET-AL	0.20	19	" "
13	VIOLA SCHEPER	0.12	19	" "
14	JOE A. STAKE	0.02	6	" "
15	ELIAS J. JACKA	0.56	149	" "
16	ADOLPH KNEBEL	0.12		" "
17	HAROLD W. KURTH	0.20	18	" "
18	LEROY E. GARDINER	0.15		FEE TITLE
19	WALTER NAGEL	0.38		HIGHWAY EASEMENT
20	P. M. NELSON	0.08		FEE TITLE
21	METHODIST CHURCH	0.09		FEE TITLE
22	SCHOOL DIST. NO. 6	0.06		" "
23	OSCAR ESPESETH	0.06		" "
24	FARMERS SAVINGS BANK	0.06		" "
25	MARY JENSSEN	0.06		" "
26	GEORGE FRITSCH	0.06		" "
27	GEORGE HOLT	0.01		" "
28	NELLIE JACOBSON	0.01		" "
29	FRED FESSENFELDT	1.30	78	HIGHWAY EASEMENT
30	ROS. MASO ET-AL	7.58	330	" "
31	MILTON BEERKIRCHER	4.32	202	" "
32	CLARENCE RAIN	4.23	160	" "
33	RUSSEL J. PETERSON	1.69	106	HIGHWAY EASEMENT
34	LEO DAY	2.49	160	" "
35	JOHN BUTTRIS	1.70	160	" "
36	NELS LARSON	0.20	26	" "
37	EDWARD ROHOWETZ	0.27	36	" "
38	HARRY PRIDEAUX	0.10	8	" "
39	CHAS. L. LARSON	0.37	33	" "
40	ELVA W. STOLDT ET-AL	0.33	25	" "

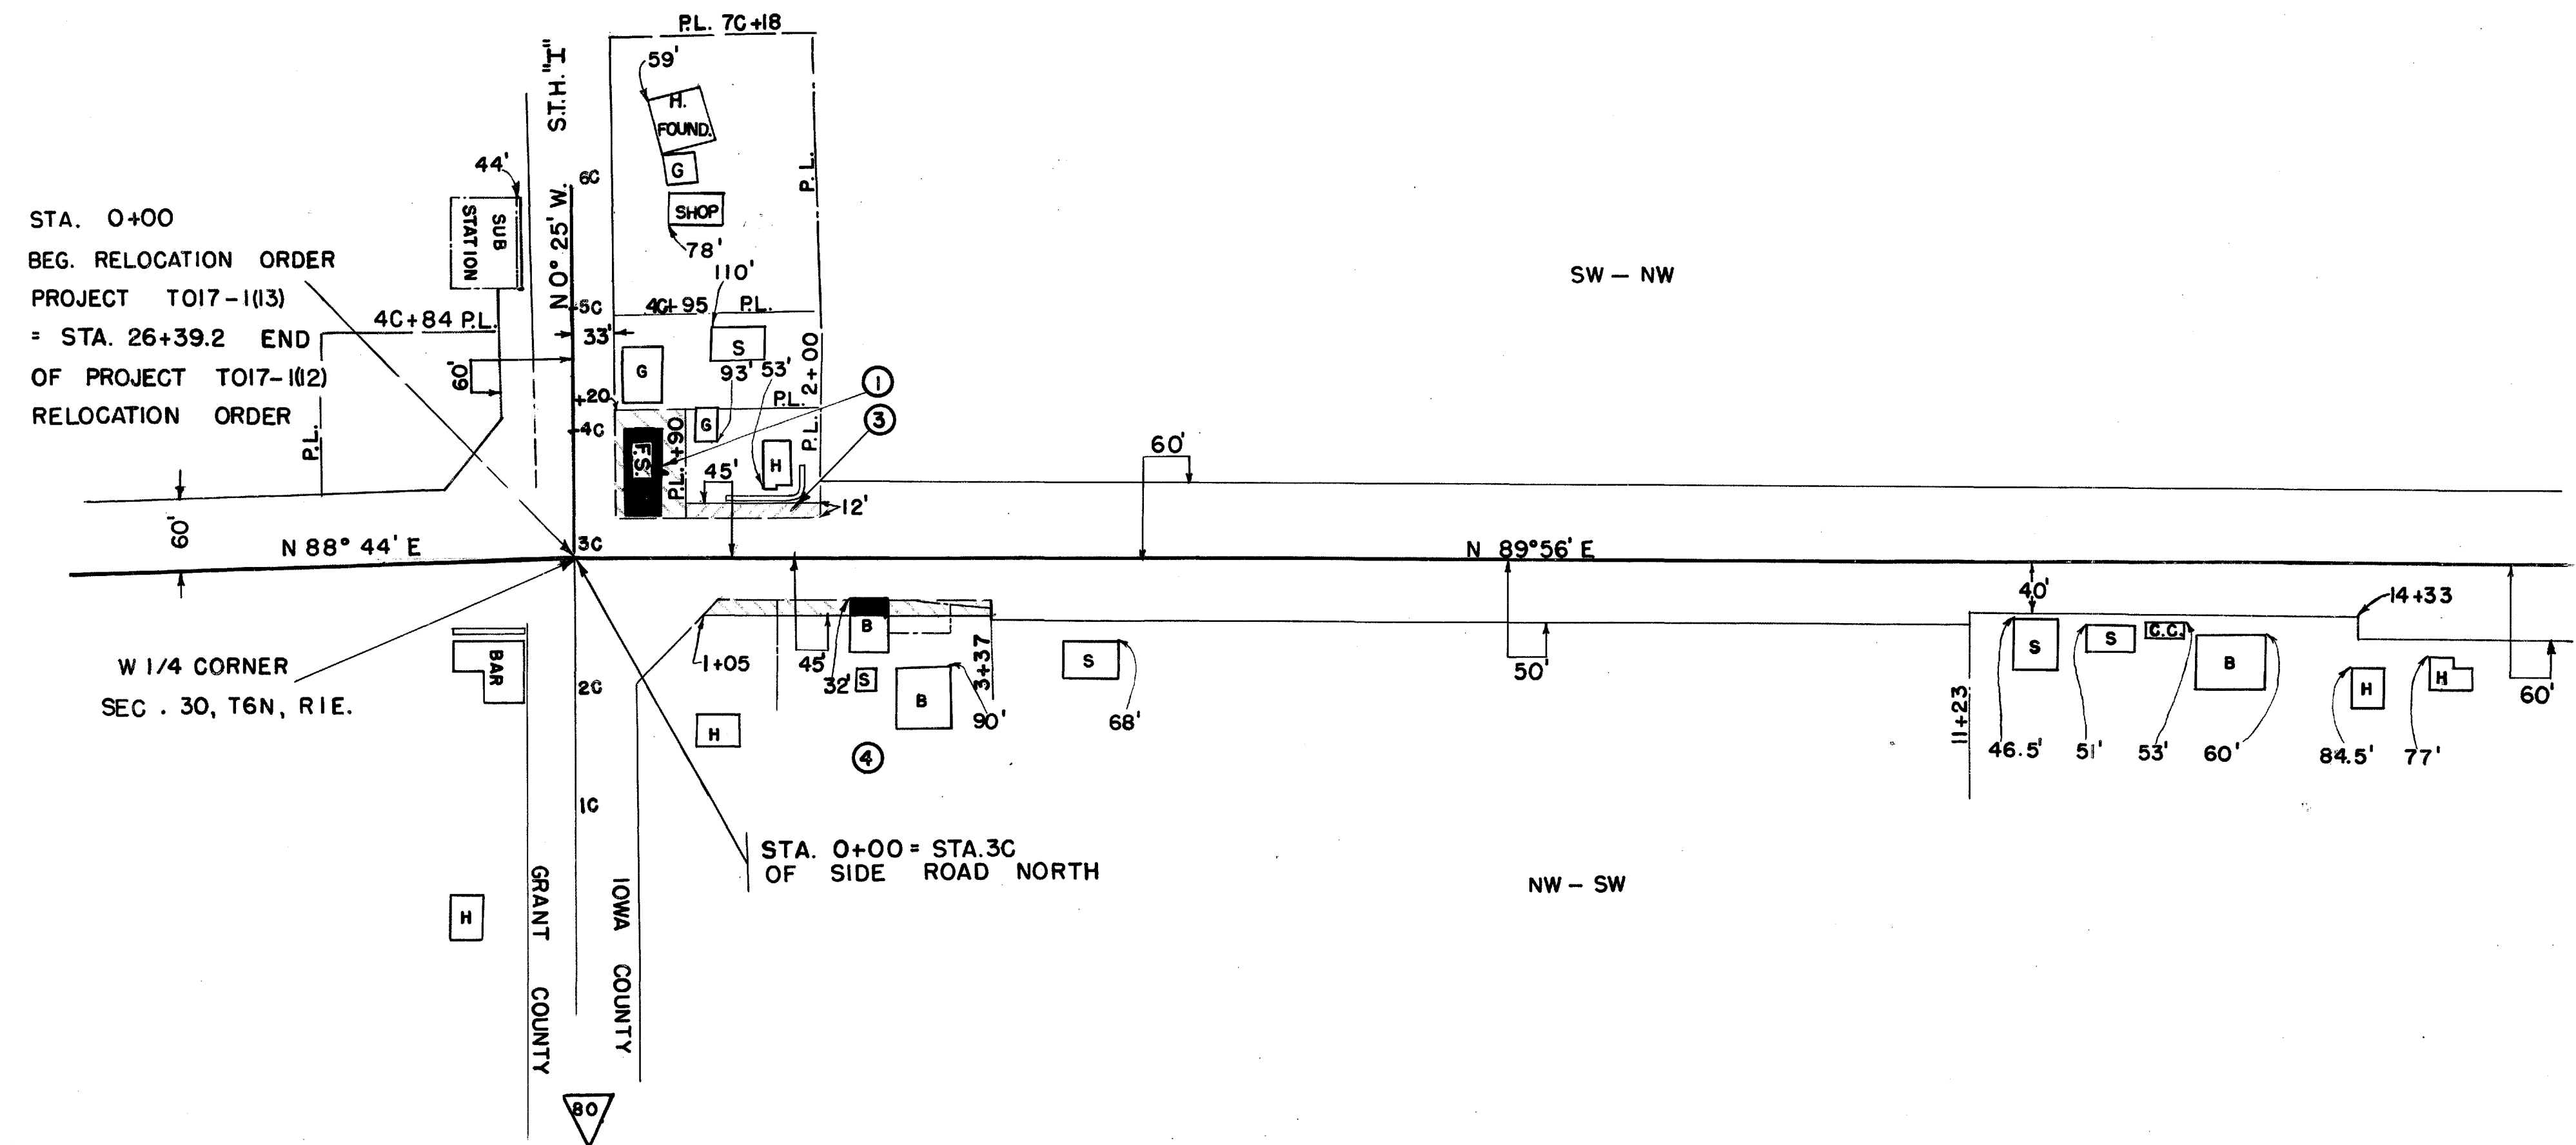


SCHEDULE OF LANDS & INTERESTS REQUIRED				
PARCEL	OWNER	ACRES REQ'D	RODS OF FENCING TO BUILD TO MOVE	INTEREST REQUIRED
41	LEOTA ROBERTS	0.06		FEE TITLE
42	HAROLD GARD	0.04		" "
43	MELVIN JEWELL	0.06		" "
44	ERNEST JACKA	0.04		" "
45	PETER MARTIN	0.12		" "
46	CARL JOHNSON	0.16		" "
47	SUNNY SIDE SCHOOL DISTRICT NO. 11	0.07		" "
48	WIS. POWER & LIGHT CO.			HIGHWAY EASEMENT TO STATE OF WISCONSIN
49	DONALD STEIL	0.18	24	HIGHWAY EASEMENT
50	MAY DICKINSON	0.06		FEE TITLE
51	C.M. ANDERSON	0.06		" "
52	CHAS. L. LARSON	0.56		FEE TITLE & ACCESS RIGHTS

STATE HIGHWAY COMMISSION OF WISCONSIN	
PLAT OF RIGHT OF WAY REQUIRED	
PROJECT T017-1(13)	
WEST COUNTY LINE — DODGEVILLE ROAD	
U.S.H. NO. 18 IOWA COUNTY	
SCALE 0 100' 200'	
LENGTH = 4.920 MILES	
AUGUST 21, 1956	
JULY 18, 1956	
DATED MAY 24, 1956	
MARCH 12, 1956	

COUNTY AND HIGHWAY	ROUTE AND SECTION	CLASS AND AGREEMENT		FEDERAL DIVISION OFFICE	SHEET NUMBER	TOTAL SHEETS
		STATE	FEDERAL			
25.1	17.1	23.13		WIS. 4	4.1	

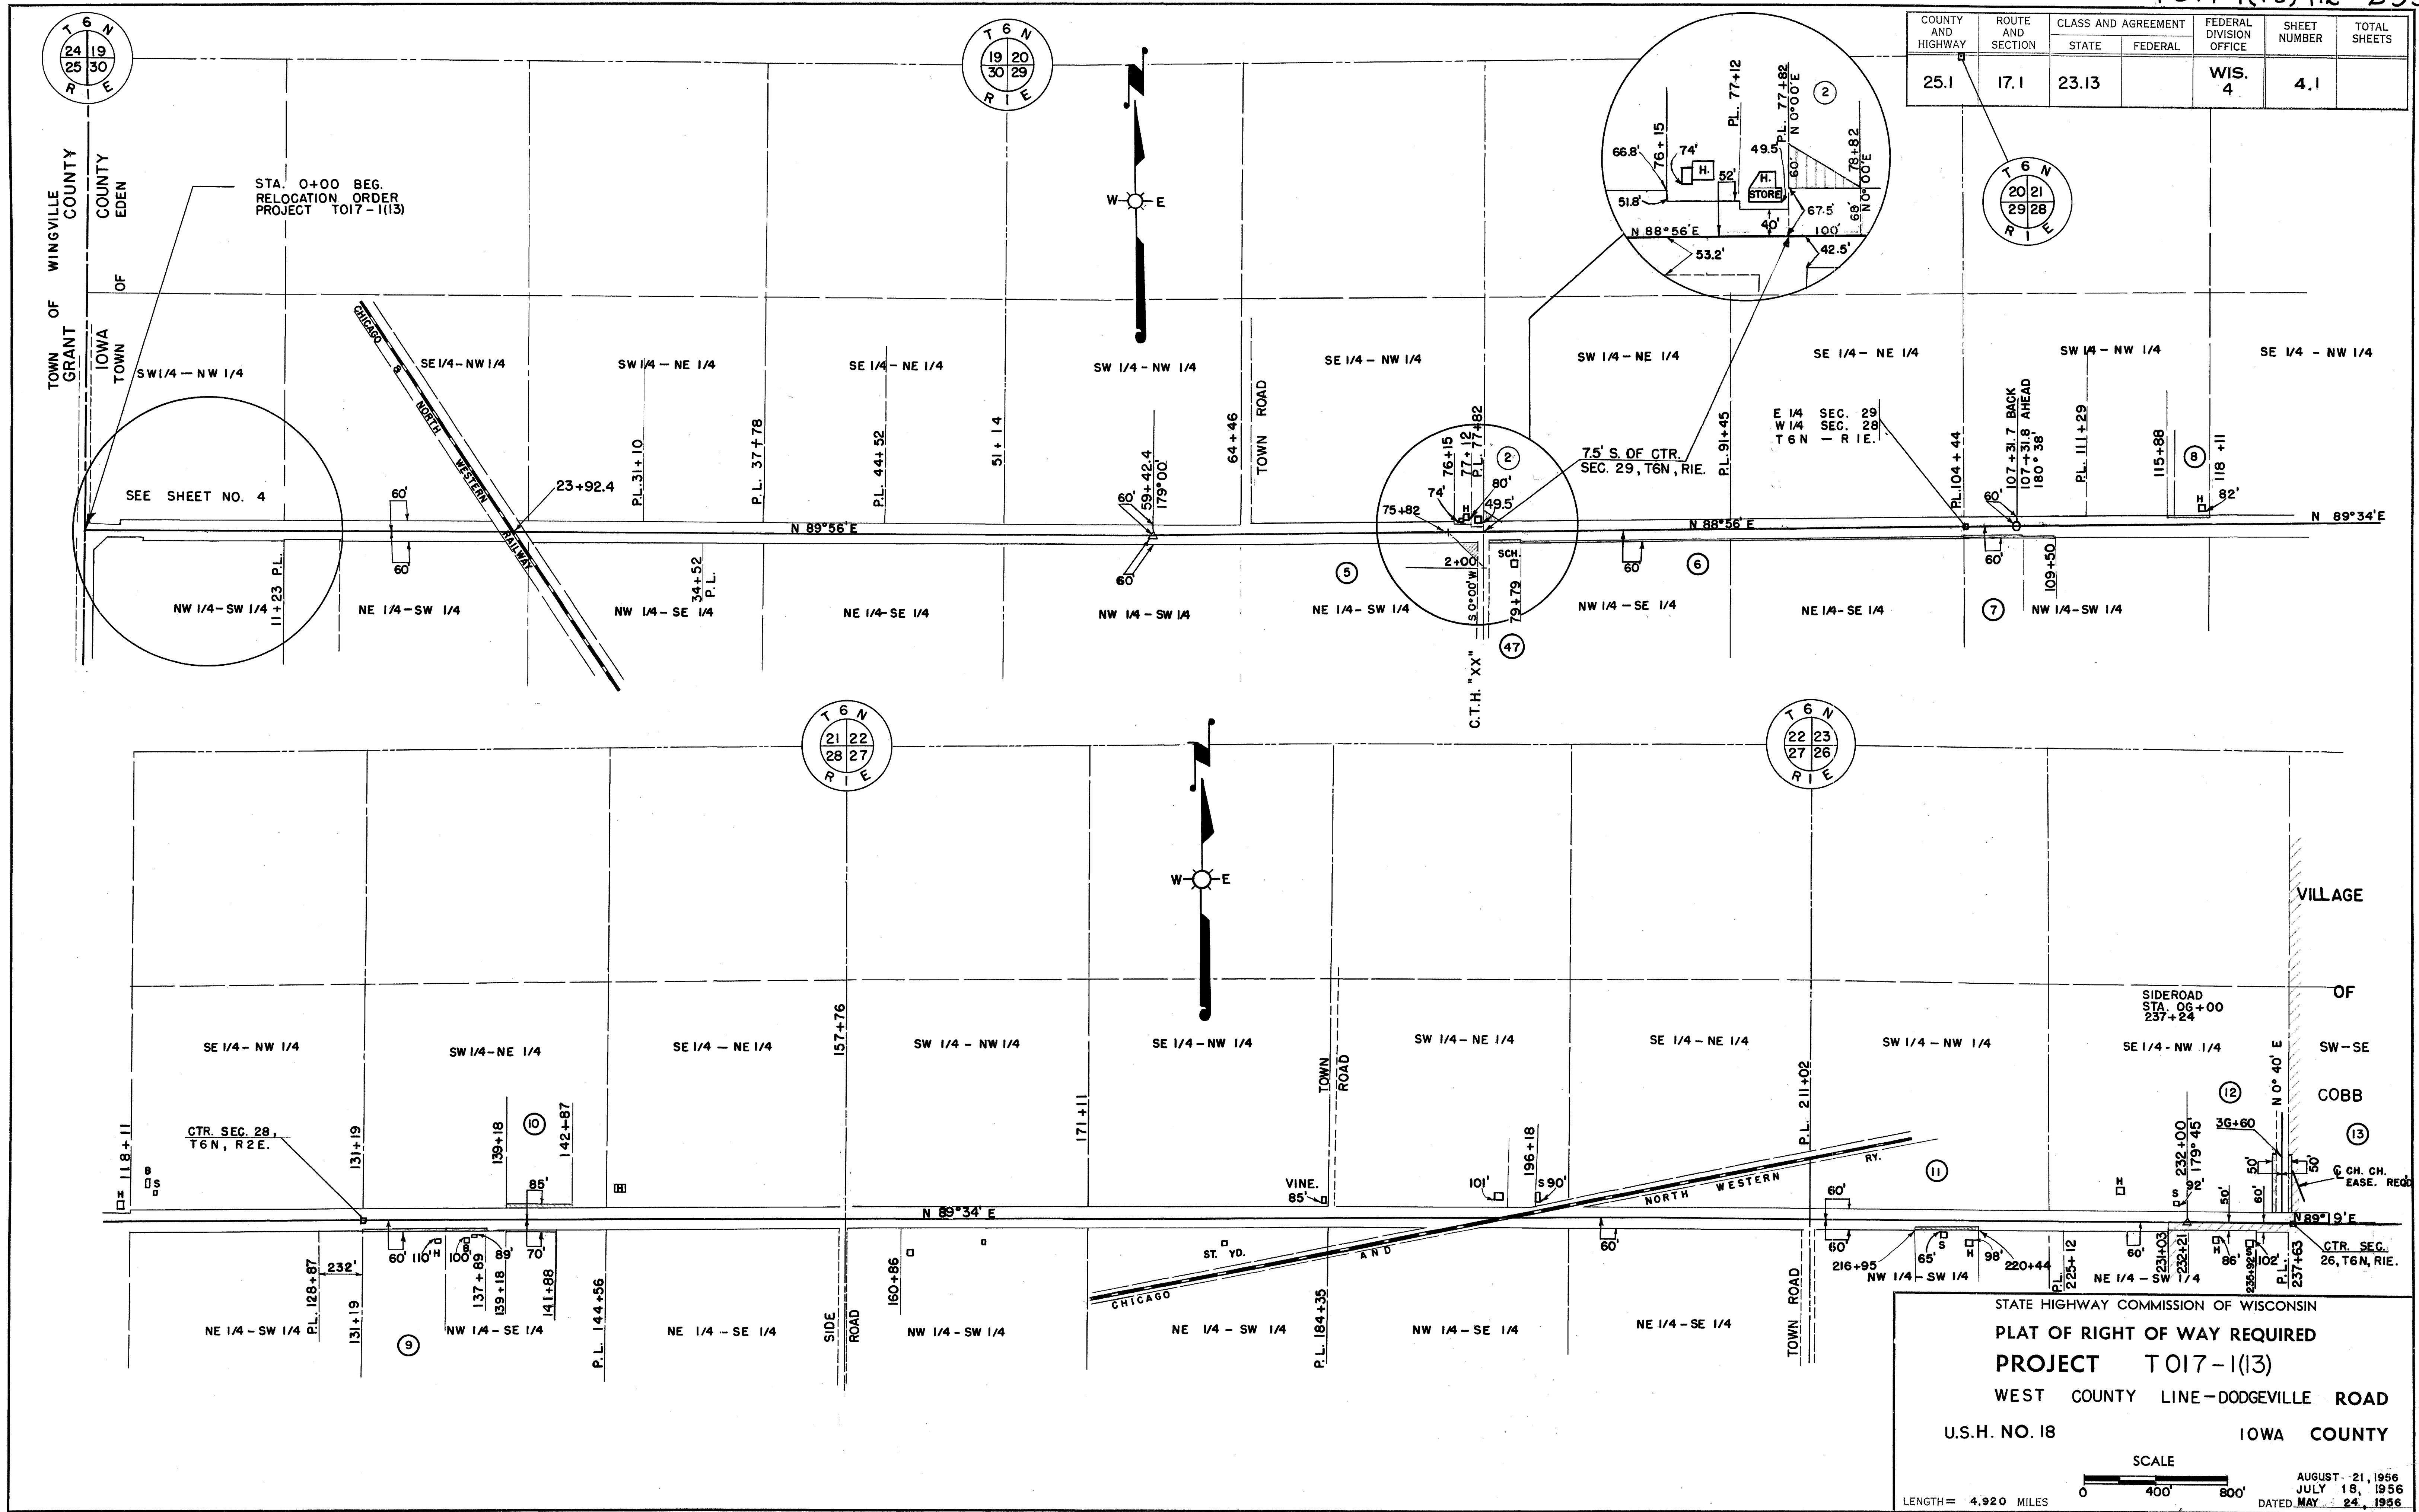

COUNTY AND HIGHWAY	ROUTE AND SECTION	CLASS AND AGREEMENT		FEDERAL DIVISION OFFICE	SHEET NUMBER	TOTAL SHEETS
		STATE	FEDERAL			
25.1	17.1	23.13		WIS. 4	4.2	

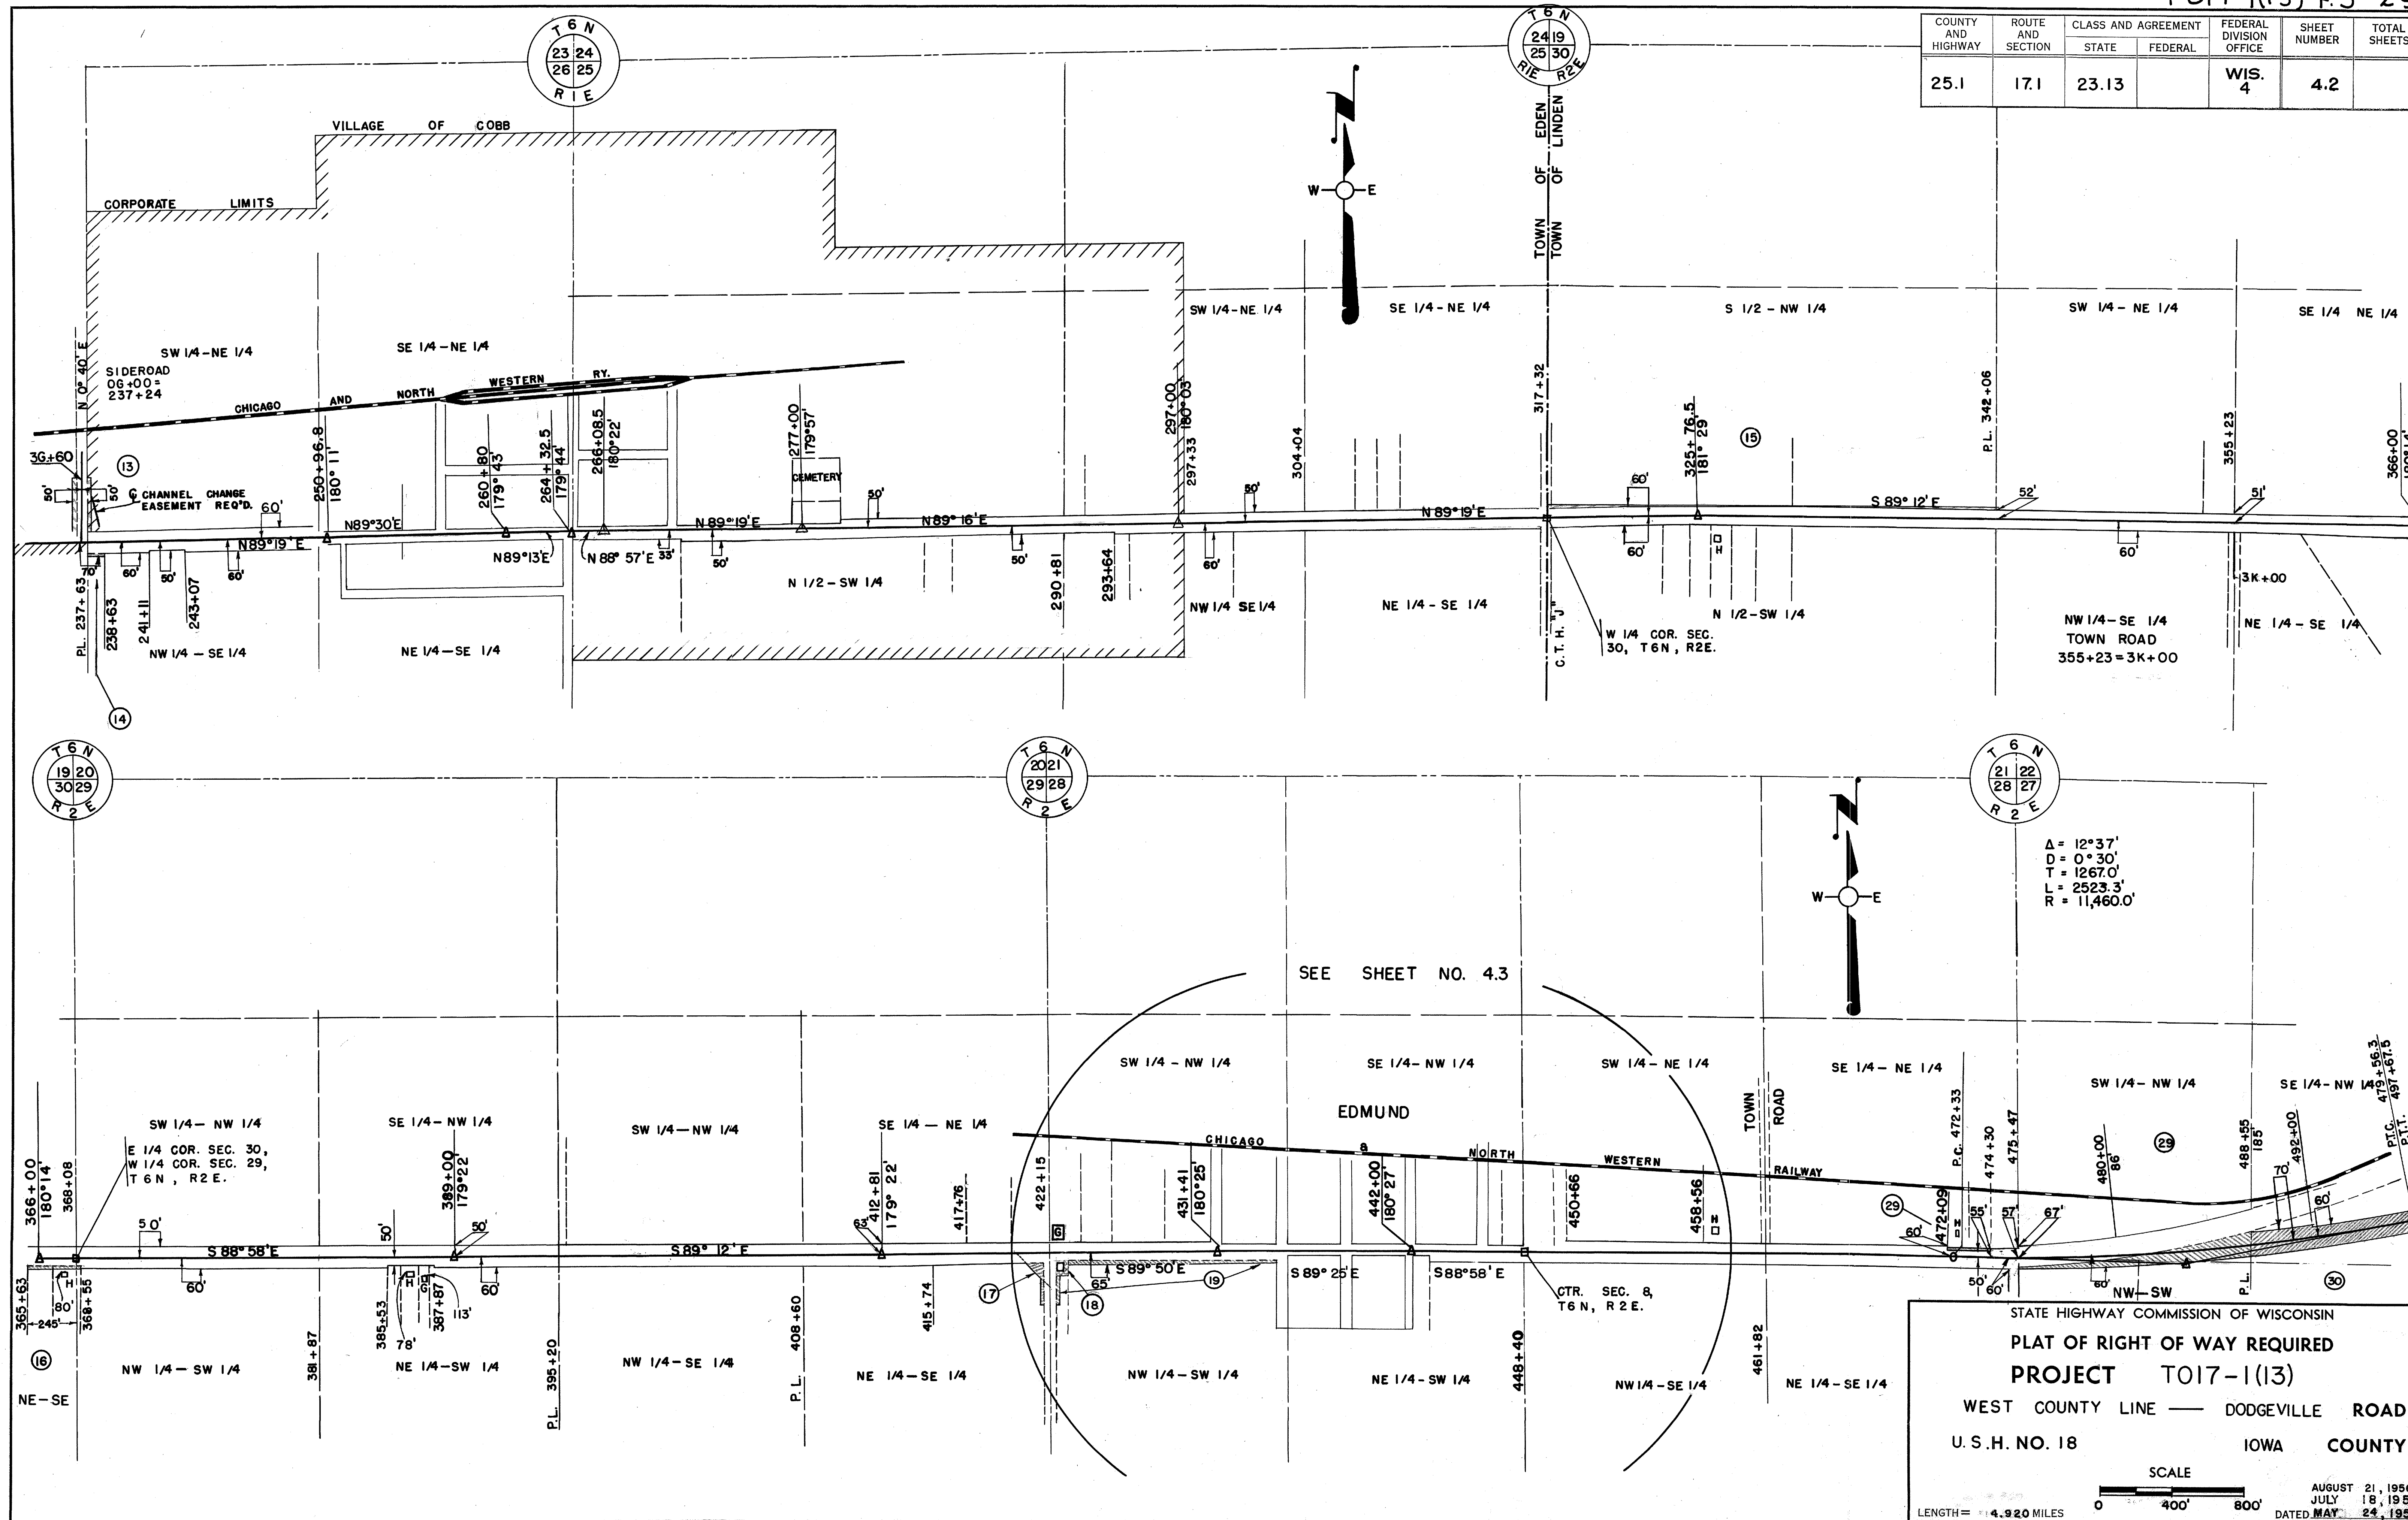

COUNTY AND HIGHWAY	ROUTE AND SECTION	CLASS AND AGREEMENT		FEDERAL DIVISION OFFICE	SHEET NUMBER	TOTAL SHEETS
		STATE	FEDERAL			
25.1	17.1	23.13		WIS. 4	4.4	

