

Index of Sheets

Sheet No.	4	Title
Sheet No.	4.1	Schedule of Lands and Interests Required
Sheet No.	4.2 & 4.3	Layout Showing Property Boundaries and Acreage
Sheet No.	4.4 — 4.14	Parcel Sheets

STATE OF WISCONSIN
DEPARTMENT OF TRANSPORTATION
DIVISION OF HIGHWAYS

PLAT OF RIGHT OF WAY REQUIRED FOR

U.S.H. 18 — MINERAL POINT ROAD


(U.S.H. 18—C.T.H."Q")

S.T.H. 39
IOWA COUNTY

STATE PROJECT NUMBER	FEDERAL PROJECT DESIGNATION
5952-3-21	RS 0360(6)

ROAD	WIDTH	RECORDS
OSBORNE ROAD	49.5'	TOWN CLERK RECORDS PAGE 484 DATED DECEMBER 6, 1944
WHITSON ROAD	49.5'	TOWN CLERK RECORDS PAGE 552 DATED MAY 25, 1955
FESENFELD ROAD	49.5'	TOWN CLERK RECORDS DATED APRIL 1, 1943
C.T.H. "B"	66' BY STATUTE	NO RECORDS
TOWN ROAD BETWEEN SECTIONS 5 & 8, T 5 N, R 2 E	49.5'	TOWN CLERK RECORDS DATED APRIL 8, 1939
TOWN ROAD ALONG THE WEST SIDE OF THE E 1/2 - N E 1/4, SECTION 8, T 5 N, R 2 E	49.5'	TOWN CLERK RECORDS BOOK A, PAGE 343 DATED NOVEMBER 31, 1868
WEARNE ROAD	66' BY STATUTE	NO RECORDS
CAVE ROAD	49.5'	TOWN CLERK RECORDS BOOK A, PAGE 200 DATED JANUARY 3, 1868
SUNNY SLOPE ROAD	66'	TOWN CLERK RECORDS BOOK A, PAGE 24 DATED MARCH 18, 1860


TOWN OF LINDEN, T 6 N, R 2 E & T 5 N, R 2 E

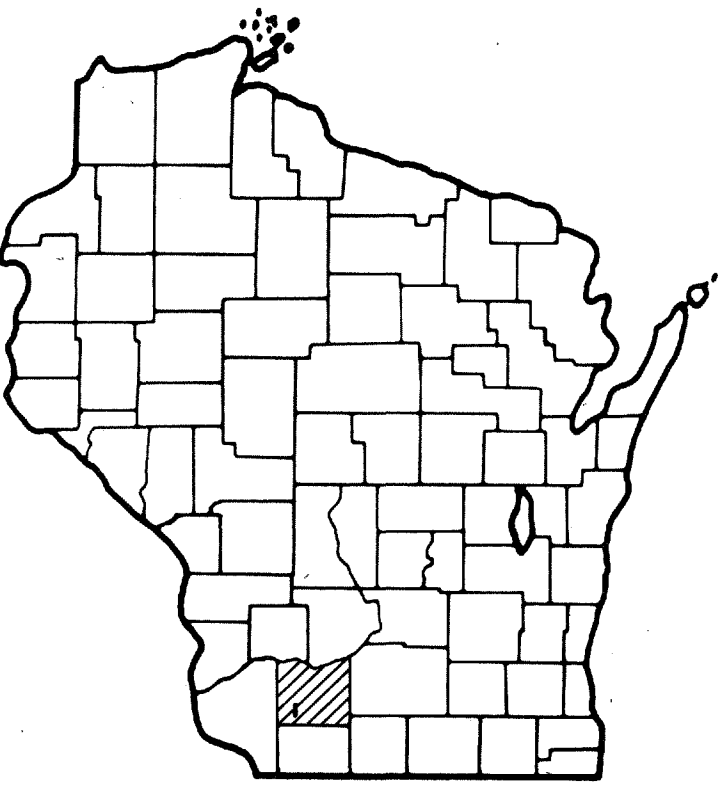

BEGIN RELOCATION ORDER, SECTION 1
PROJECT IDENTIFICATION NUMBER 5952-3-21
FEDERAL PROJECT RS 0360(6)
STA. 29+80.43
Y 352, 427.67
X 1, 927, 536.17
312.66' S. & 22.57' E. of the W. 1/4 Cor.,
Sec. 28, T 6 N, R 2 E.

Equation: $166+68.50 \text{ BK.} = 166+64.48 \text{ AH.}$


END RELOCATION ORDER, SECTION 1
PROJECT IDENTIFICATION NUMBER 5952-3-21
FEDERAL PROJECT RS 0360(6)
STA. 200+83
Y 335, 744.16
X 1, 926, 625.61
850.13' S. & 940.25' W. of the E. 1/4 Cor.,
Sec. 8, T 5 N, R 2 E.

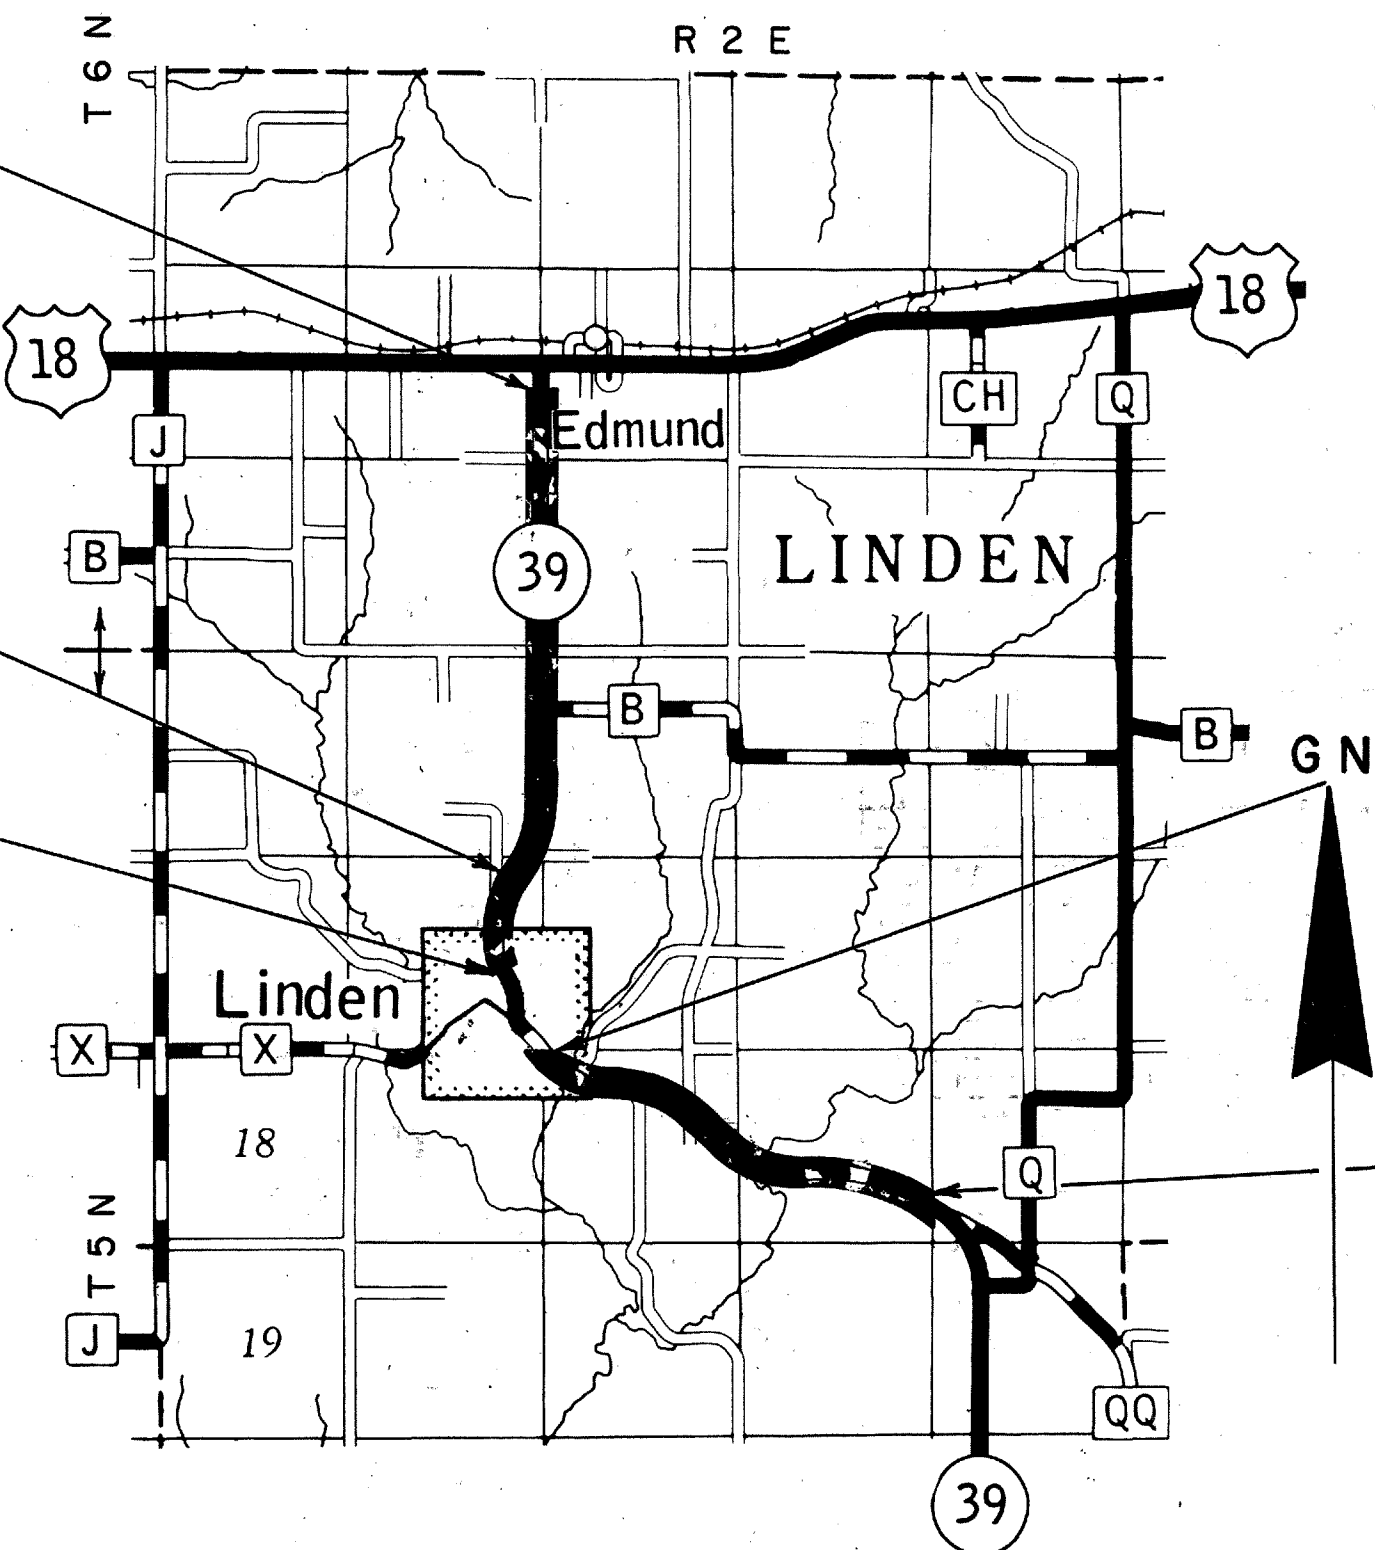

BEGIN RELOCATION ORDER, SECTION 2
PROJECT IDENTIFICATION NUMBER 5952-3-21
FEDERAL PROJECT RS 0360(6)
STA. 76+05.6 = STA. 10+00
STATE PROJECT NO. 9200A =
Y 333, 945.80
X 1, 927, 502.16
0.13' N. & 102.66' W. of the N.E. Cor.,
Sec. 17, T 5 N, R 2 E.

END RELOCATION ORDER, SECTION 2
PROJECT IDENTIFICATION NUMBER 5952-3-21
FEDERAL PROJECT RS 0360(6)
STA. 196+25 = STA. 15+17
PROJECT T 0360(6)
Y 329, 643.29
X 1, 938, 171.05
973.86' N. & 36.33' W. of the S.E. Cor.,
Sec. 15, T 5 N, R 2 E.

LAYOUT
SCALE

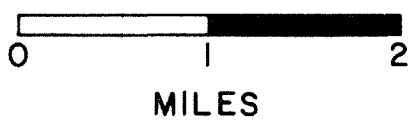

TOTAL NET LENGTH OF CENTERLINE = 5.516 MILES

REVISION DATE	STATE OF WISCONSIN DEPARTMENT OF TRANSPORTATION DIVISION OF HIGHWAYS
11/21/74 NC	Correct:
	Date 5-3-74 Ronald R. Fiedler DISTRICT ENGINEER
	Recommended for Approval:
	Date _____ CHIEF OF FACILITIES DEVELOPMENT
	Approved:
	Date _____ DIRECTOR, BUREAU OF RIGHT OF WAY
	U.S. DEPARTMENT OF TRANSPORTATION FEDERAL HIGHWAY ADMINISTRATION REGION 5 WISCONSIN DIVISION
	Approved:
	Date _____ Division Engineer

STATE LINE		* HIGHWAY HIGHWAY SEPARATION		CEMETERY	
COUNTY LINE				FOUNDATION	
TOWNSHIP AND RANGE LINES		HIGHWAY OVERPASS		GAS PUMP ISLAND	
SECTION LINE		* RAIL LINE OVERPASS		BUILDING	
QUARTER LINE				IRON PIN	
SIXTEENTH LINE		ALL OTHER BRIDGES		POWER POLE	
NEW CENTERLINE		STREAM OR RIVER		TELEPHONE POLE	
NEW R/W LINE				RAIL LINE	
OLD R/W LINE		LAKE		TRANSMISSION TOWER AND LINE	
PROPERTY LINE				UNDERGROUND CABLE MARKER	
CORPORATE LIMITS		CATTLE PASS		WELL	
SLOPE INTERCEPTS		: RELOCATED STREAM OR RIVER		STONE MONUMENT	
LOT, TIE AND OTHER MINOR DASHED LINES		* TRAVELED WAY (Shown only in area of Frontage Roads, Interchanges or Dual Lanes)		SEPTIC TANK	
UNDERGROUND FACILITY (POWER, TELEPHONE, TELEGRAPH, GAS, ETC.)				WINDMILL	
NO ACCESS					
LIMITED HIGHWAY EASEMENT					

ABANDONED	ABDN.
ACRES	AC.
ALUMINUM	ALUM.
BARN	B.
BUILDING	BLDG.
BUILDINGS	BLDGS.
CORN CRIB	C. C.
CORNER	COR.
FOUNDATION	FDN.
GARAGE	G.
HOUSE	H.
HOUSE TRAILER	H. T.
LIMITED HIGHWAY EASEMENT	L. H. E.
MONUMENT	MON.
PROPERTY LINE	P. L.
RAILROAD	R. R.
REMAINING	REM.
SHED	S.
TANGENT	TAN.
TAVERN	TAV.
TEMPORARY	TEMP.
UNITED STATES GEODETIC SURVEY	U. S. G. S.


REVISION DATE	PROJECT I.D. 5952-3-21	SHEET NUMBER	TOTAL SHEETS
11/21/74	FEDERAL PROJECT DESIGNATION RS 0360(6)	4.1	
	U. S. H. 18 - MINERAL POINT ROAD (U. S. H. 18 - C. T. H. 11Q1) S. T. H. 39 IOWA COUNTY		
	DATE MAY 3, 1974		
CONST. PROJECT			

* MINERAL RIGHTS NOT ACQUIRED.

Edward to Linden

REVISION DATE	PROJECT I.D.	SHEET	TOTAL
	5952-3-21	NUMBER	SHEETS
11/21/74	FEDERAL PROJECT DESIGNATION	4.2	
	RS 0360(6)		
	LAYOUT SHOWING PROPERTY BOUNDARIES		
	& ACREAGE		
	S.T.H. 39	IOWA	COUNTY
	NOT TO SCALE DATE MAY 3, 1974		
Const. Project			

NOTE:
ACREAGE SHOWN ON ABUTTING PROPERTIES
INCLUDES AREA IN EXISTING HIGHWAY RIGHT
OF WAY.
LEGEND:
● BUILDINGS

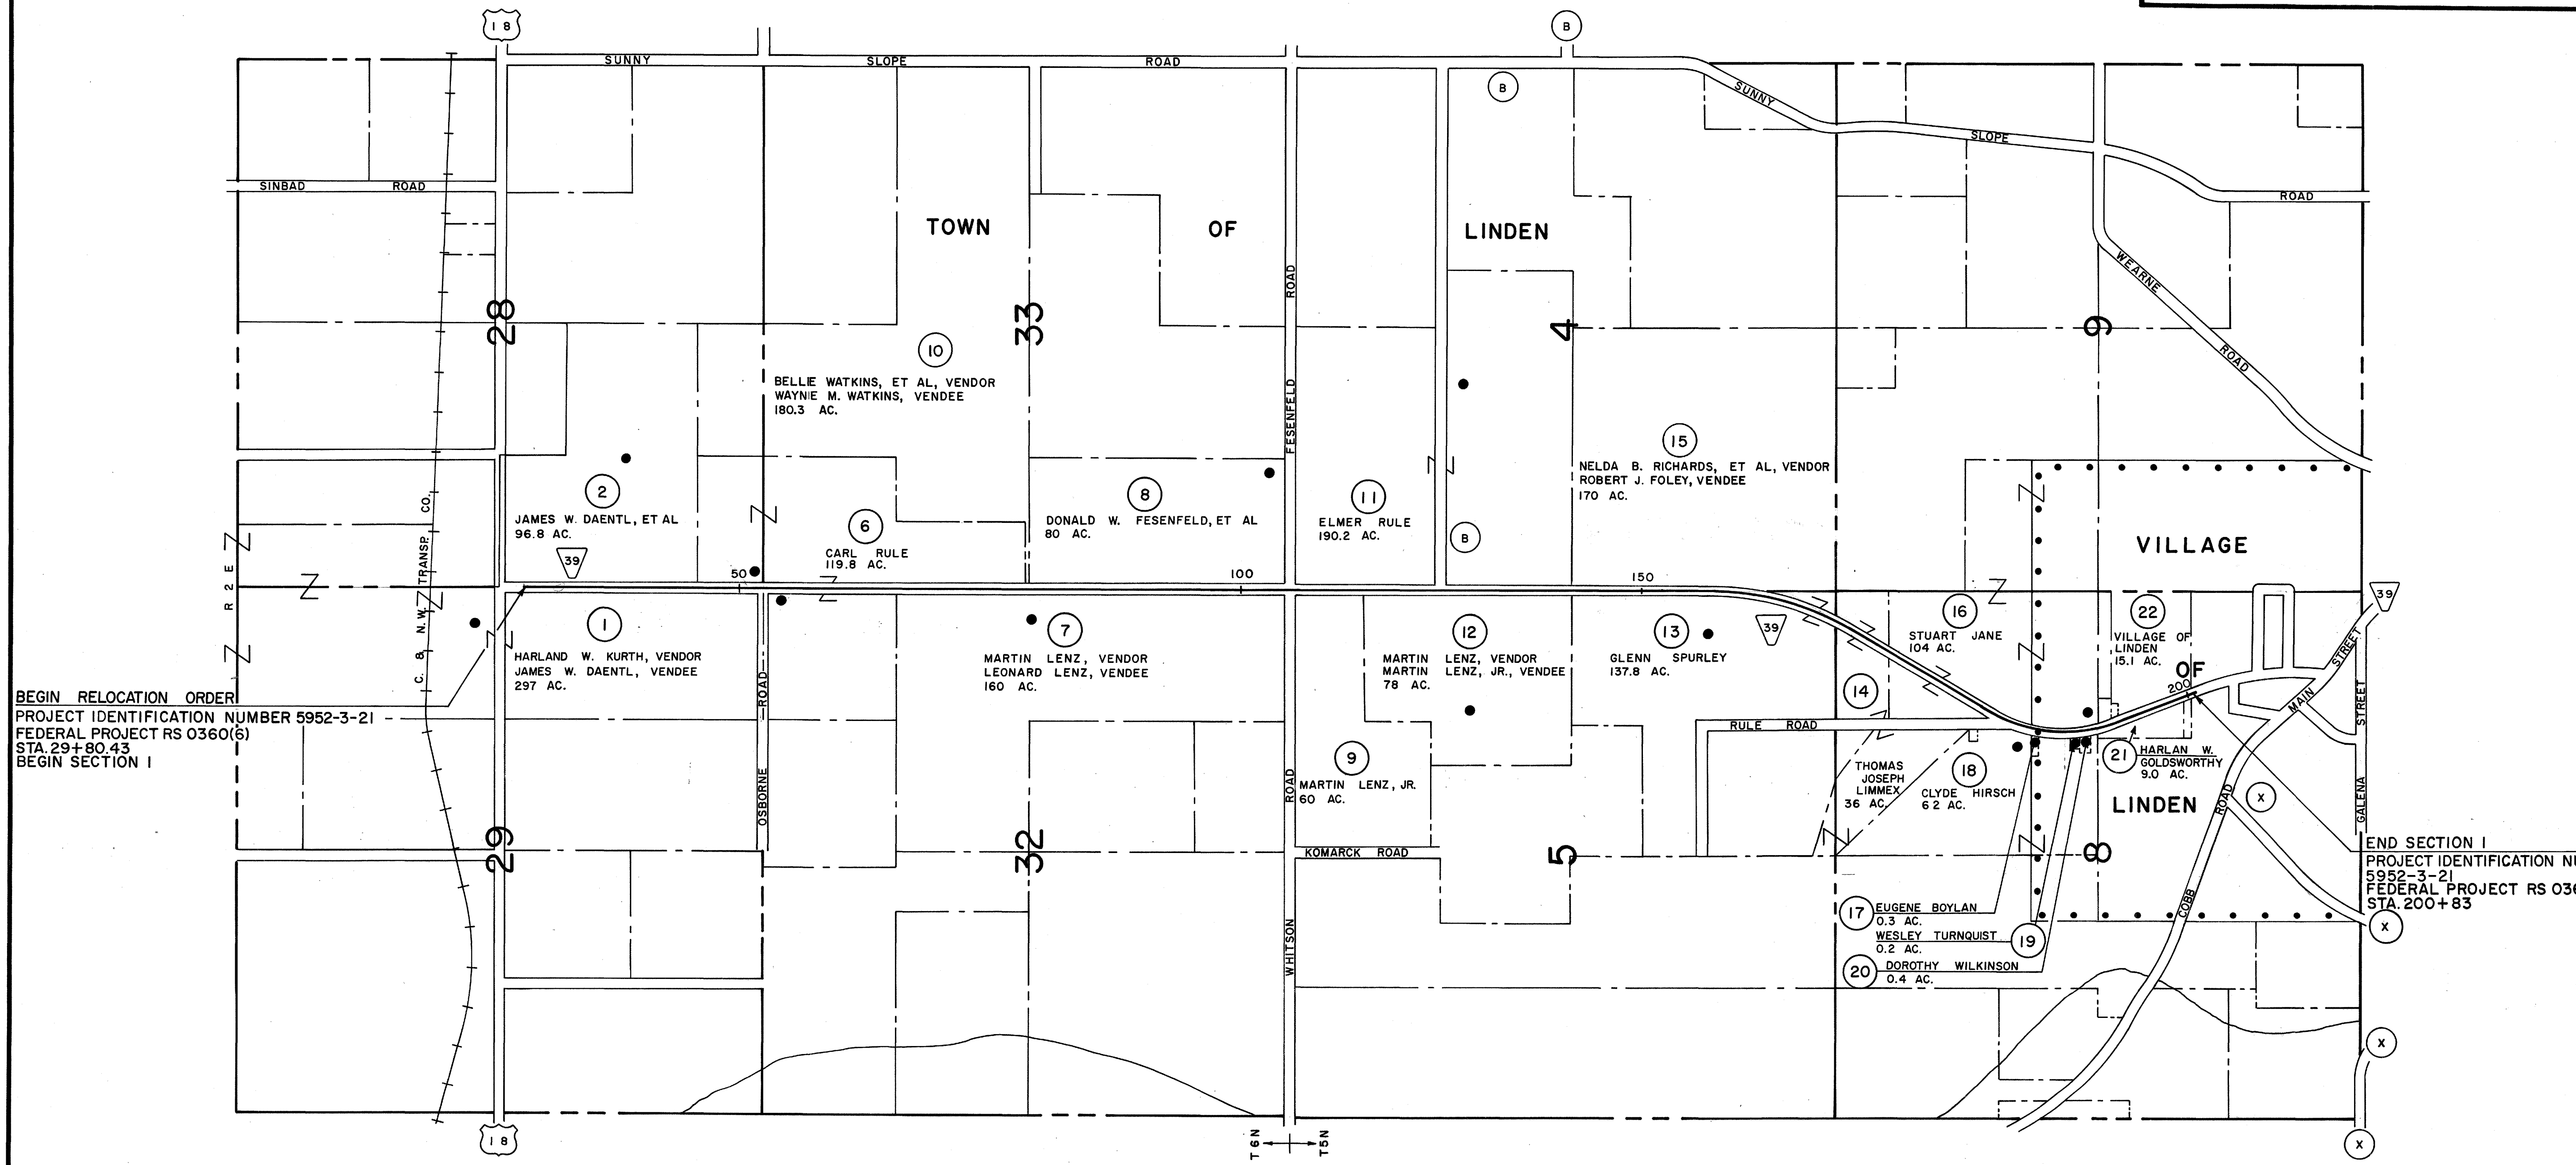

BEGIN RELOCATION ORDER
PROJECT IDENTIFICATION NUMBER 5952-3-21
FEDERAL PROJECT RS 0360(6)
STA. 29+80.43
BEGIN SECTION 1


END SECTION 1
PROJECT IDENTIFICATION NUMBER
5952-3-21
FEDERAL PROJECT RS 0360(6)
STA. 200+83


BEGIN SECTION 2
PROJECT IDENTIFICATION NUMBER 5952-3-21
FEDERAL PROJECT RS 0360(6)
STA. 76+05.6

NOTE:
ACREAGE SHOWN ON ABUTTING PROPERTIES
INCLUDES AREA IN EXISTING HIGHWAY RIGHT
OF WAY.
LEGEND:
● BUILDINGS

END RELOCATION ORDER
PROJECT IDENTIFICATION NUMBER 5952-3-21
FEDERAL PROJECT RS 0360(6)
STA. 196+25
END SECTION 2


REVISION	DATE	PROJECT I.D.	SHEET NUMBER	TOTAL SHEETS
11/21/74		5952-3-21	4.3	
		FEDERAL PROJECT DESIGNATION		
		RS 0360(6)		
		LAYOUT SHOWING PROPERTY		
		BOUNDARIES & ACREAGE		
		S.T.H. 39		IOWA COUNTY
		NOT TO SCALE		DATE MAY 3, 1974
		CONST. PROJECT		

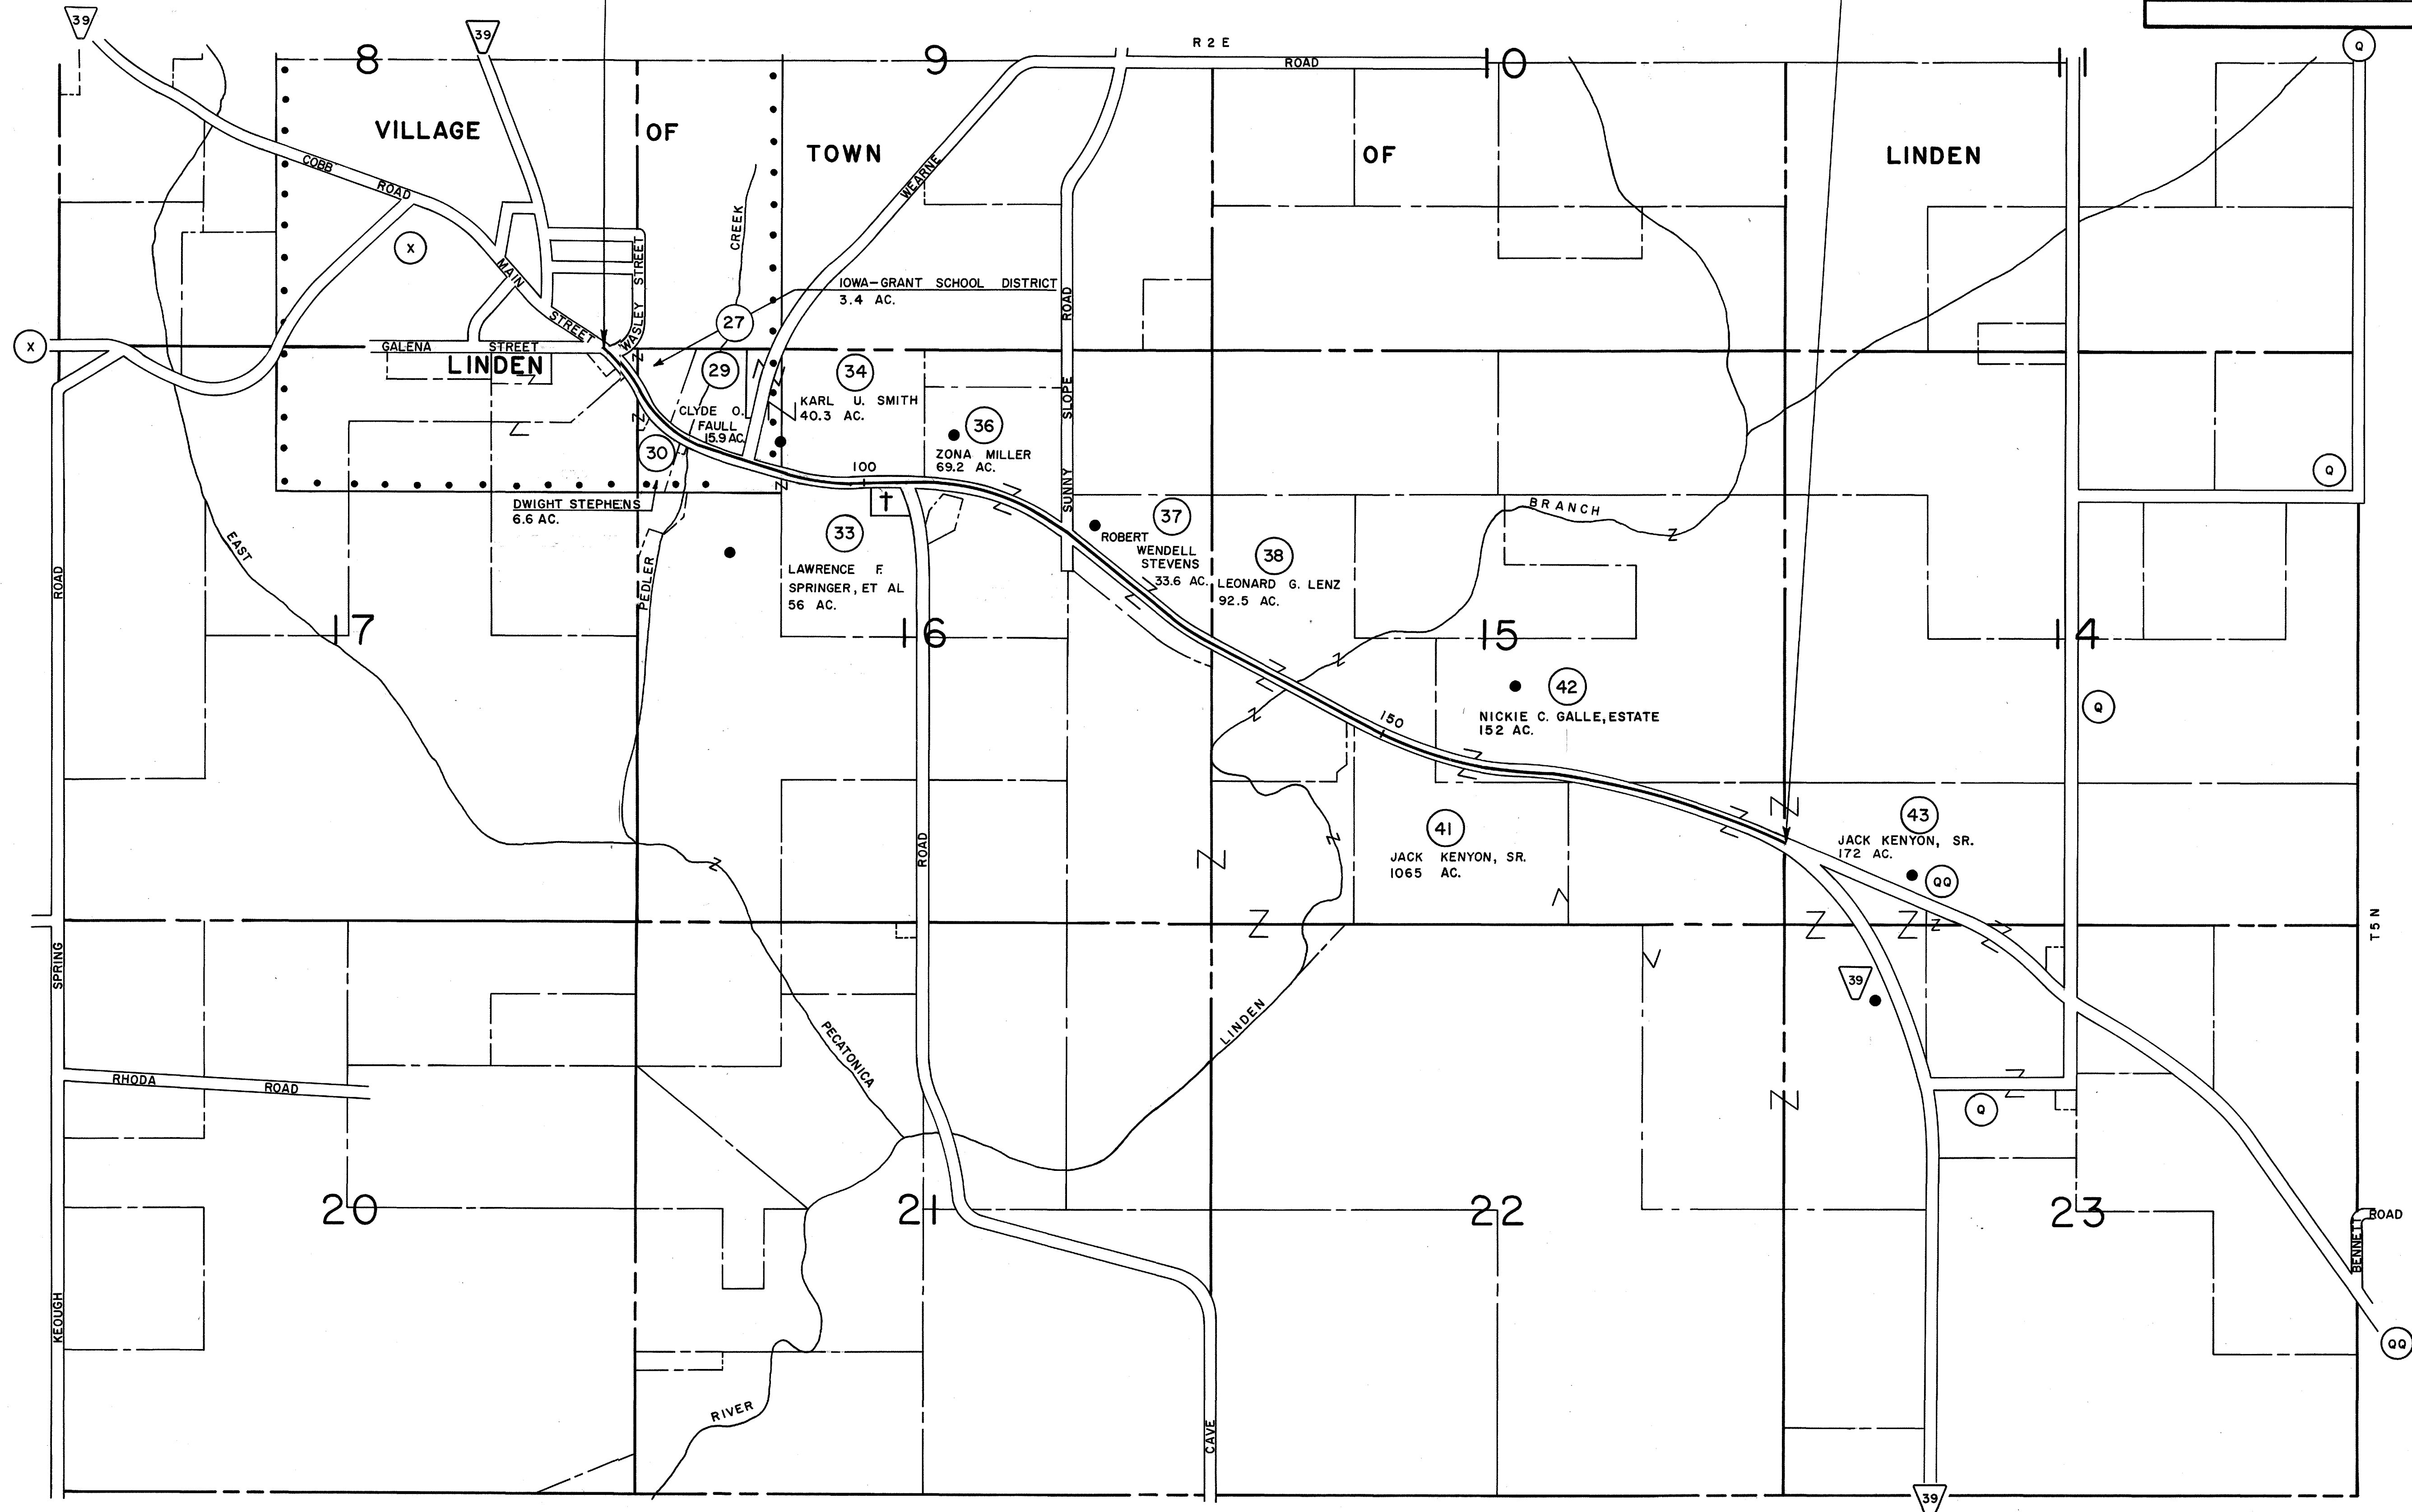


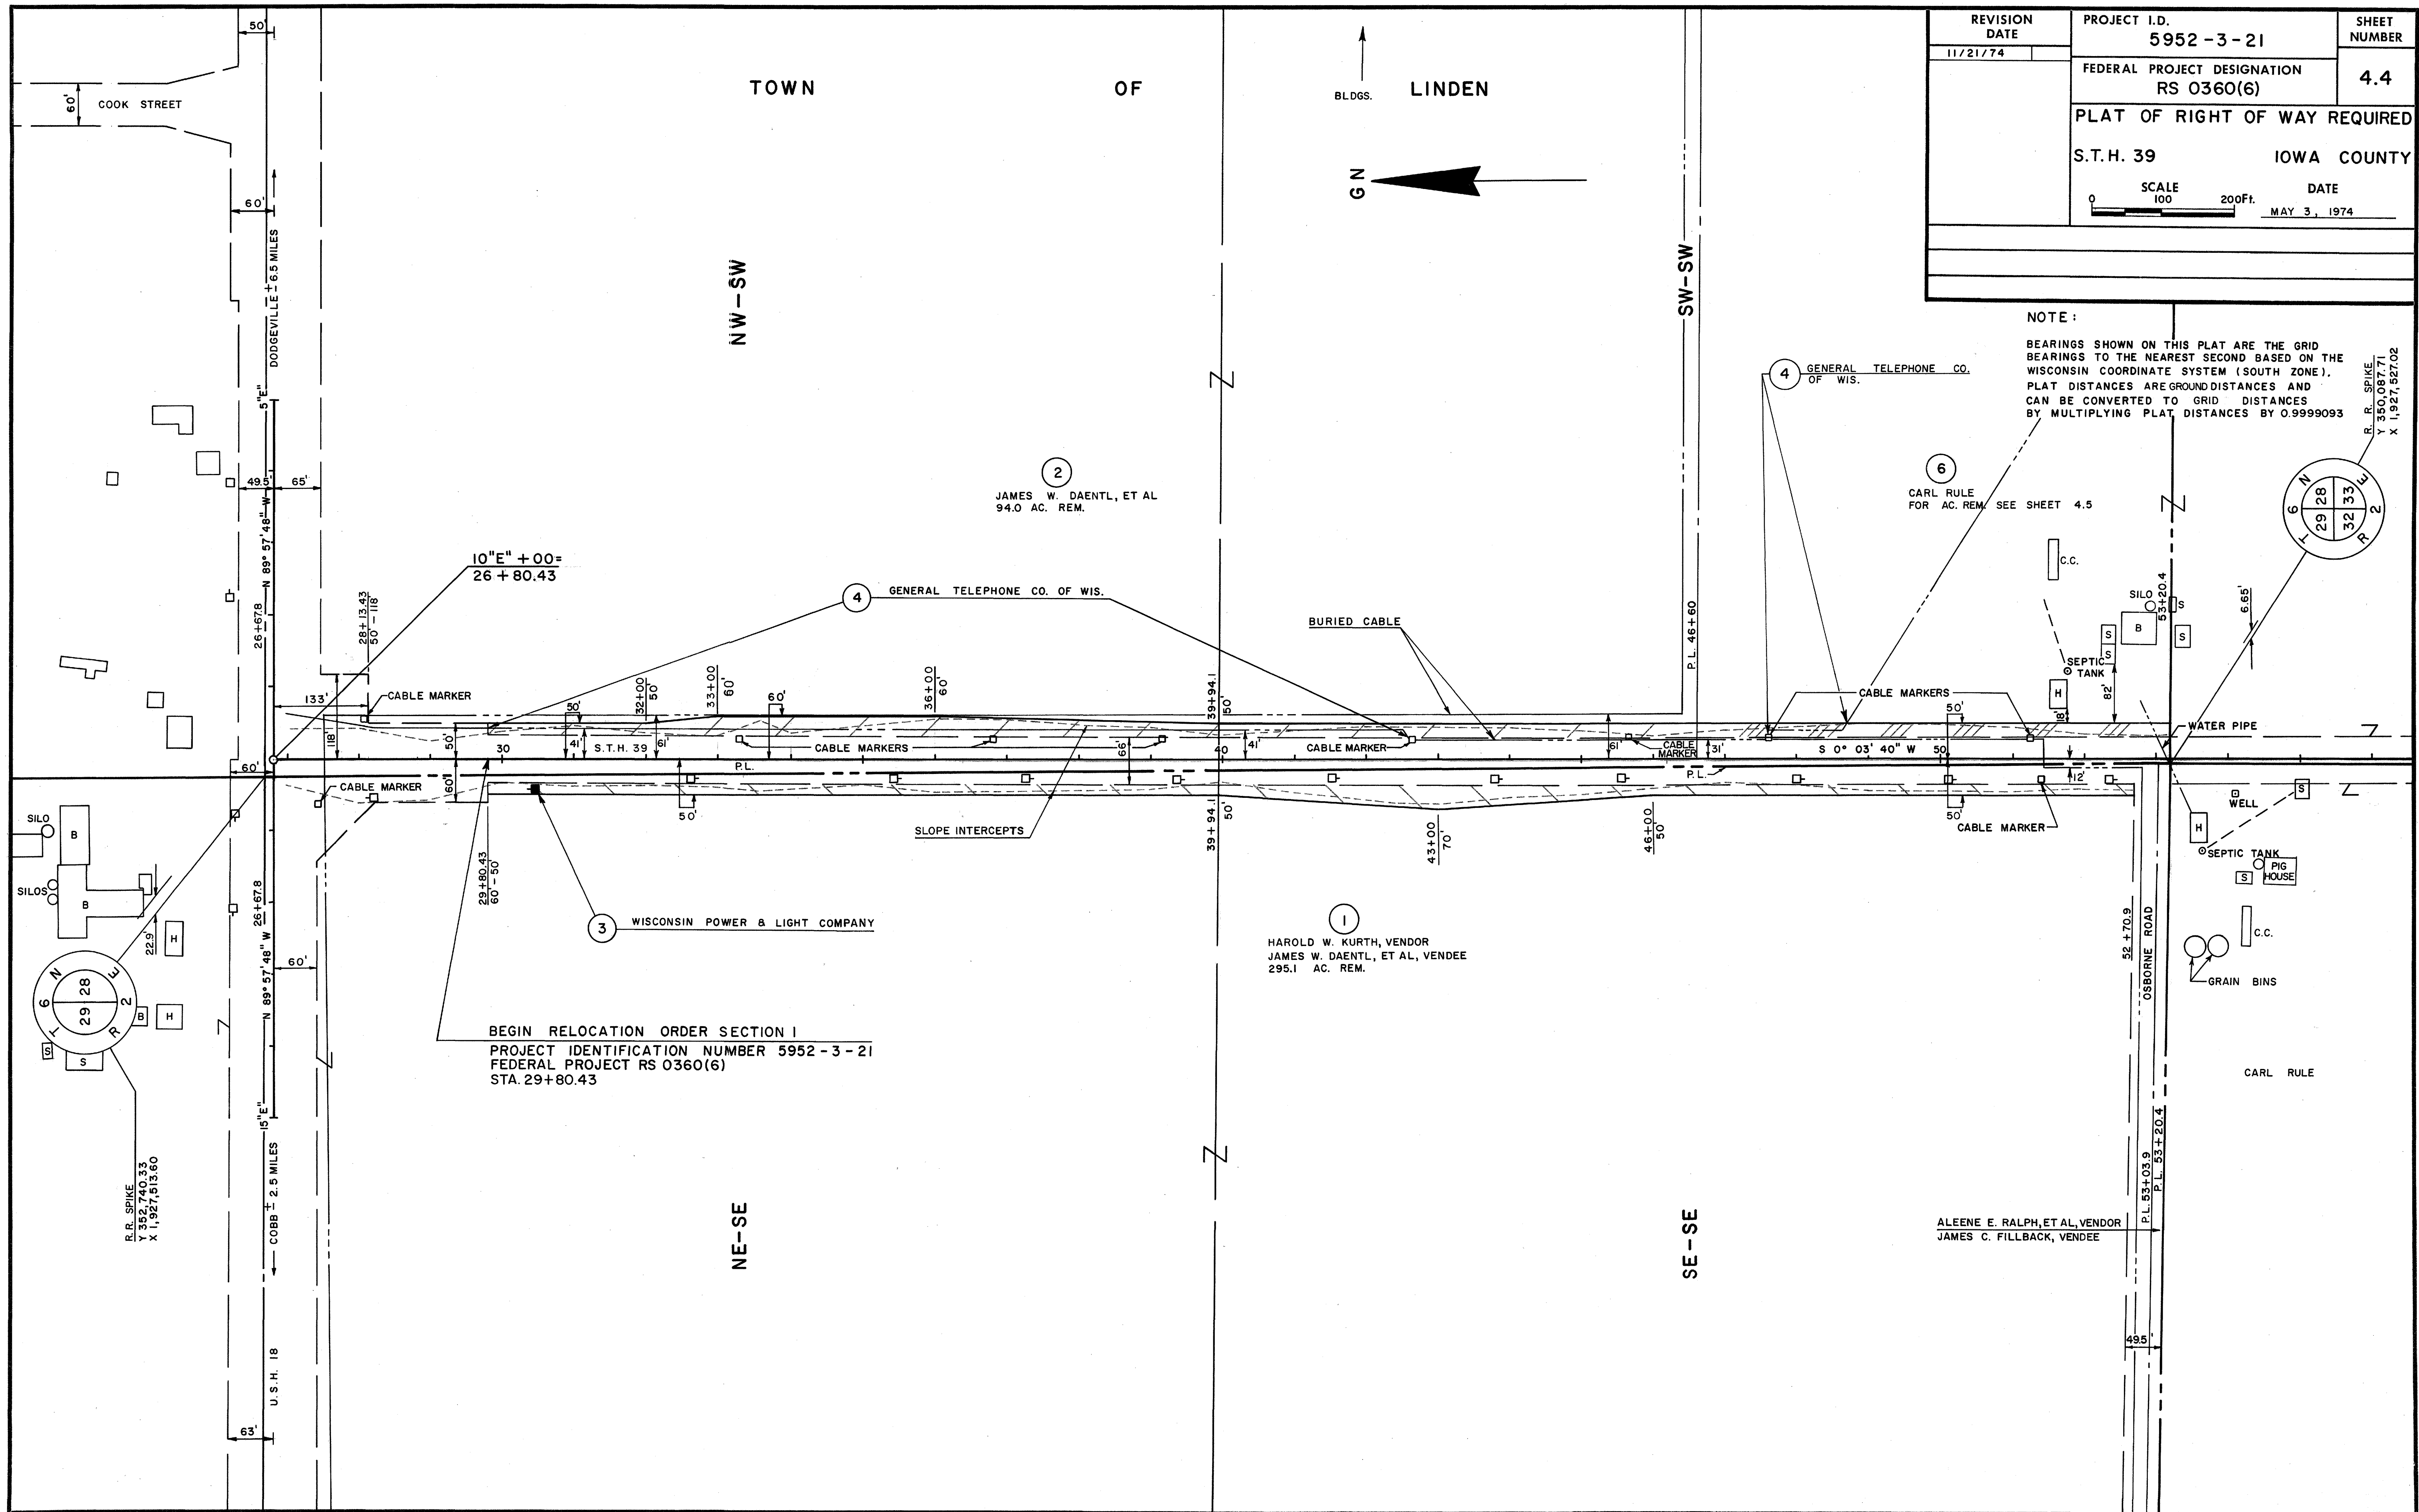

REVISION DATE	PROJECT I.D.	SHEET NUMBER
11/21/74	5952-3-21	4.4
FEDERAL PROJECT DESIGNATION RS 0360(6)		
PLAT OF RIGHT OF WAY REQUIRED		
S.T.H. 39		IOWA COUNTY
SCALE 100 200Ft.		DATE MAY 3, 1974

NOTE:
BEARINGS SHOWN ON THIS PLAT ARE THE GRID
BEARINGS TO THE NEAREST SECOND BASED ON THE
WISCONSIN COORDINATE SYSTEM (SOUTH ZONE).
PLAT DISTANCES ARE GROUND DISTANCES AND
CAN BE CONVERTED TO GRID DISTANCES
BY MULTIPLYING PLAT DISTANCES BY 0.9999093

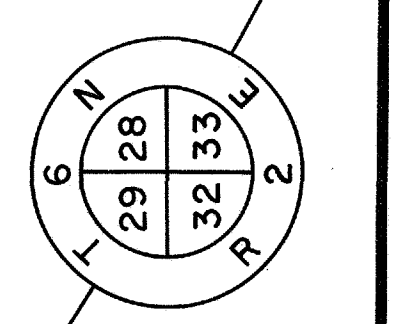


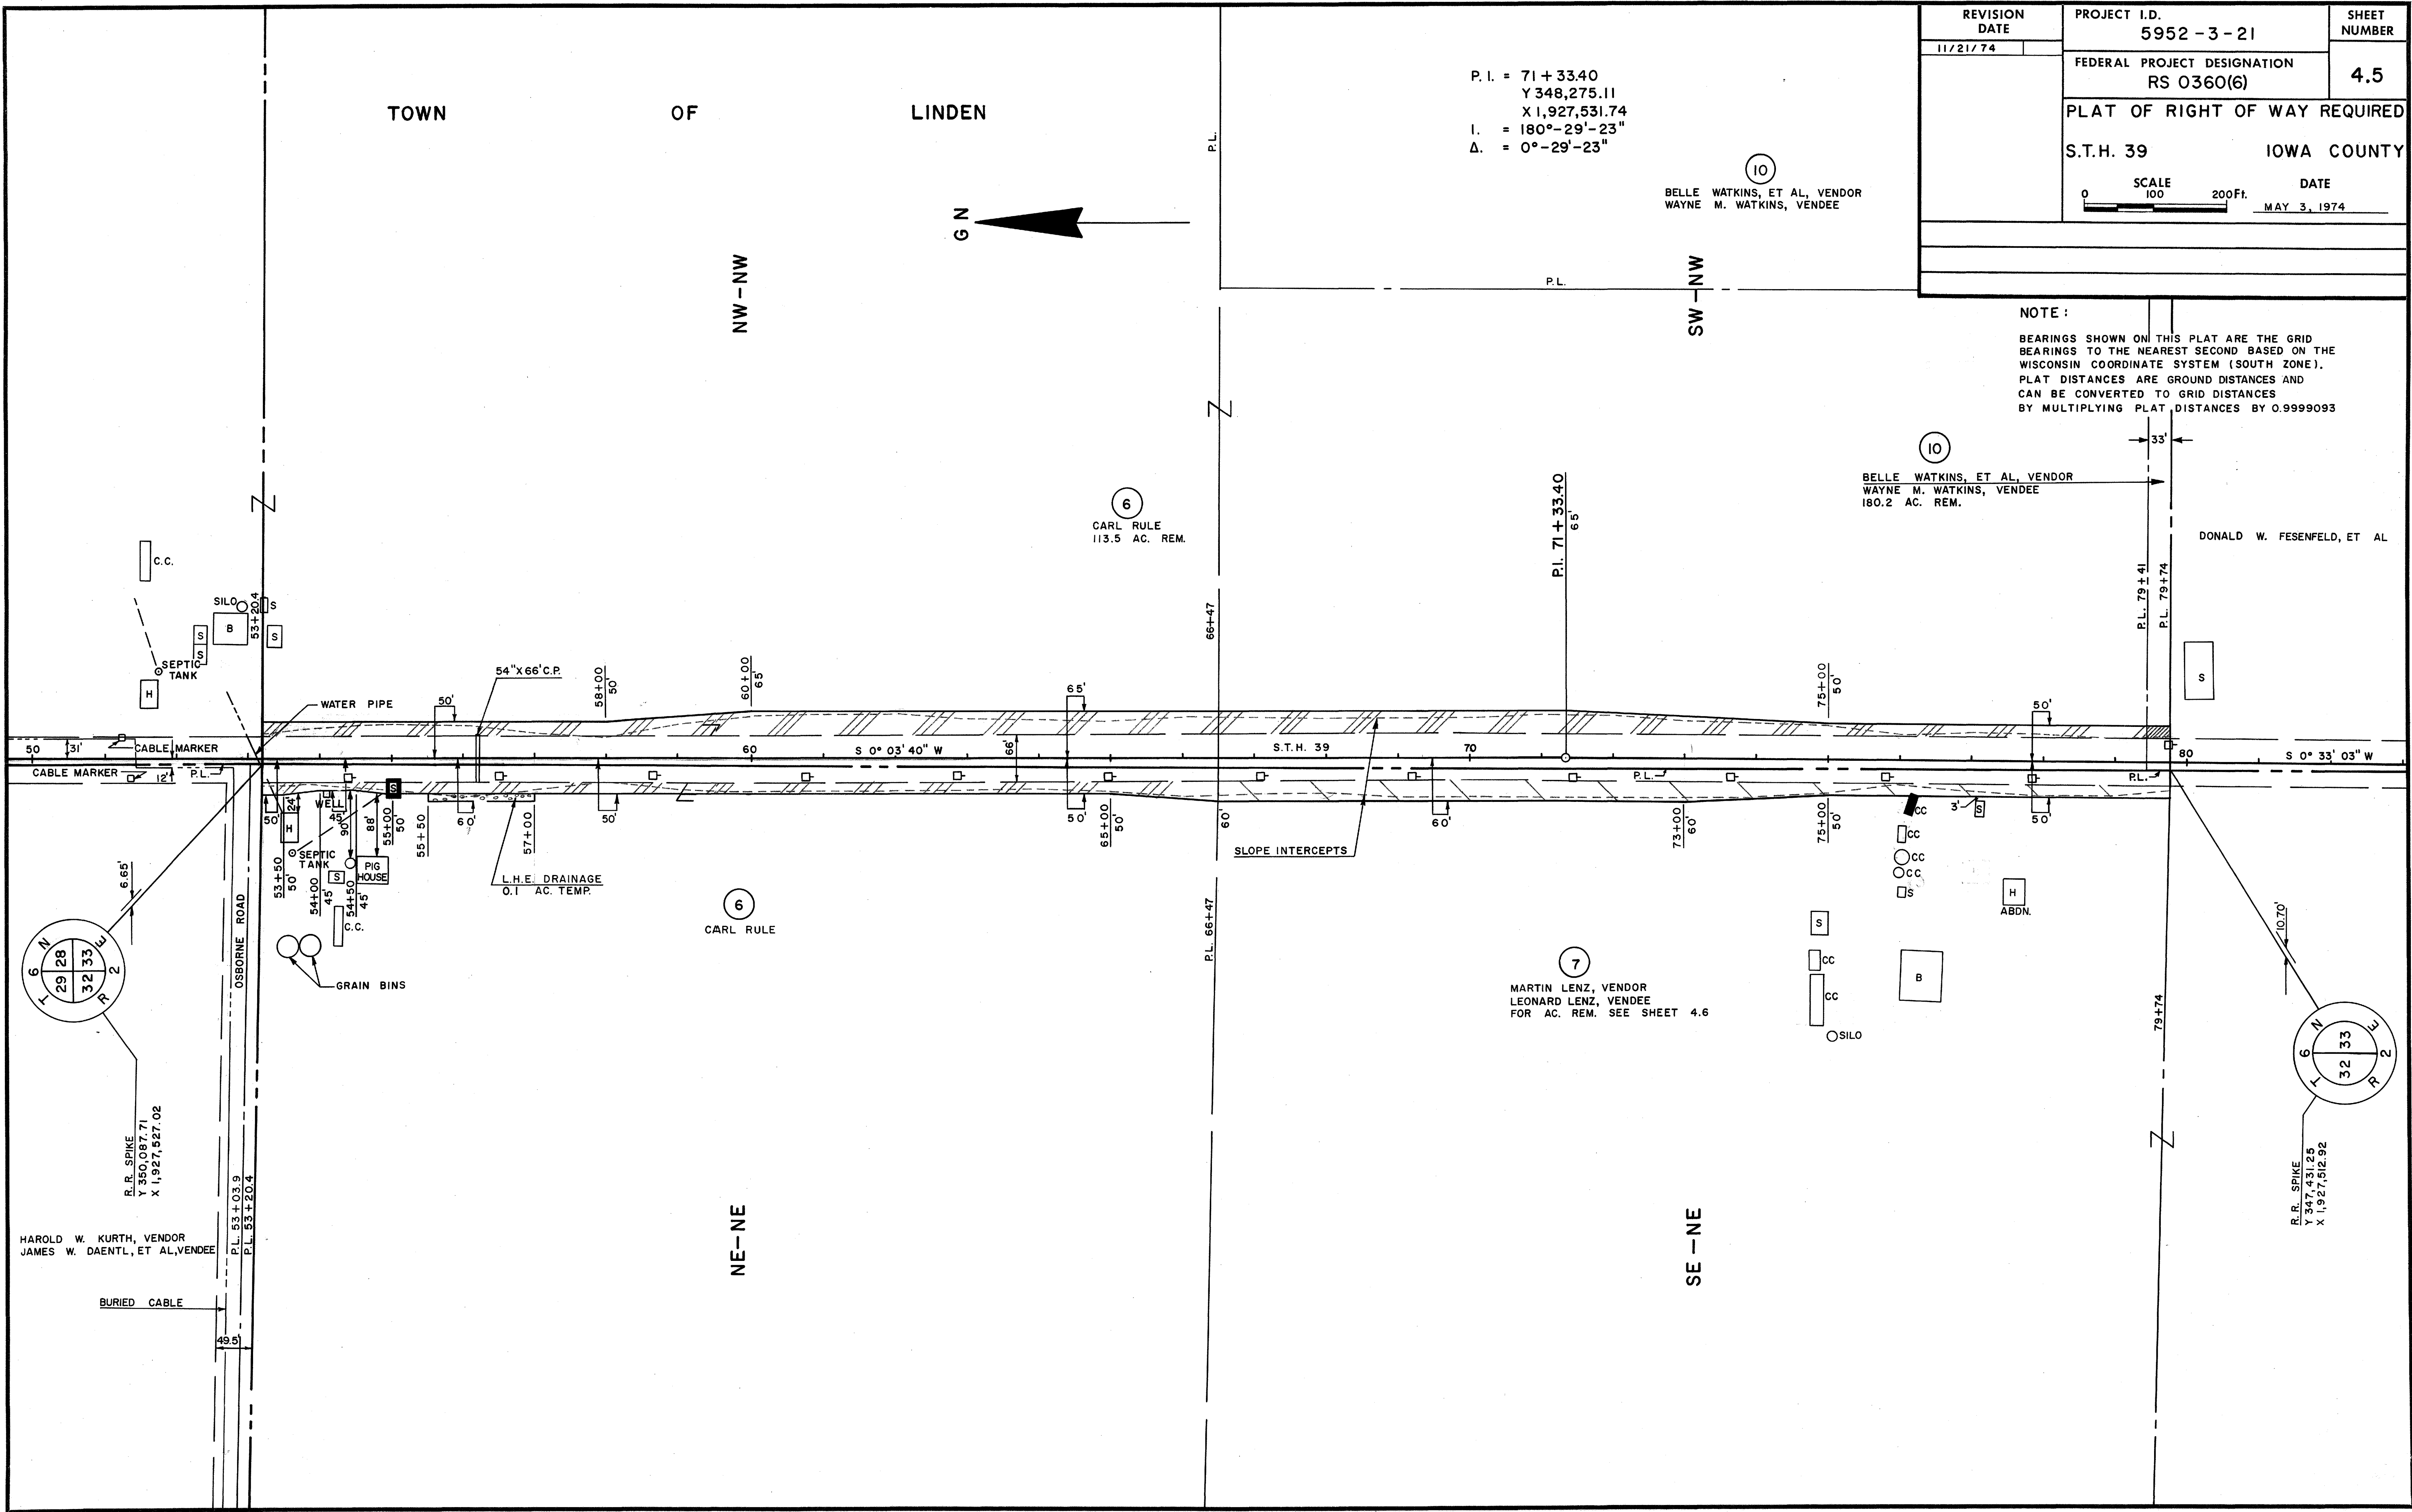



REVISION DATE	PROJECT I.D. 5952-3-21	SHEET NUMBER
11/21/74	FEDERAL PROJECT DESIGNATION RS 0360(6)	4.7
PLAT OF RIGHT OF WAY REQUIRED		
S.T.H. 39 IOWA COUNTY		
SCALE 0 100 200 Ft.		DATE MAY 3, 1974


NOTE:

BEARINGS SHOWN ON THIS PLAT ARE THE GRID BEARINGS TO THE NEAREST SECOND BASED ON THE WISCONSIN COORDINATE SYSTEM (SOUTH ZONE). PLAT DISTANCES ARE GROUND DISTANCES AND CAN BE CONVERTED TO GRID DISTANCES BY MULTIPLYING PLAT DISTANCES BY 0.9999093

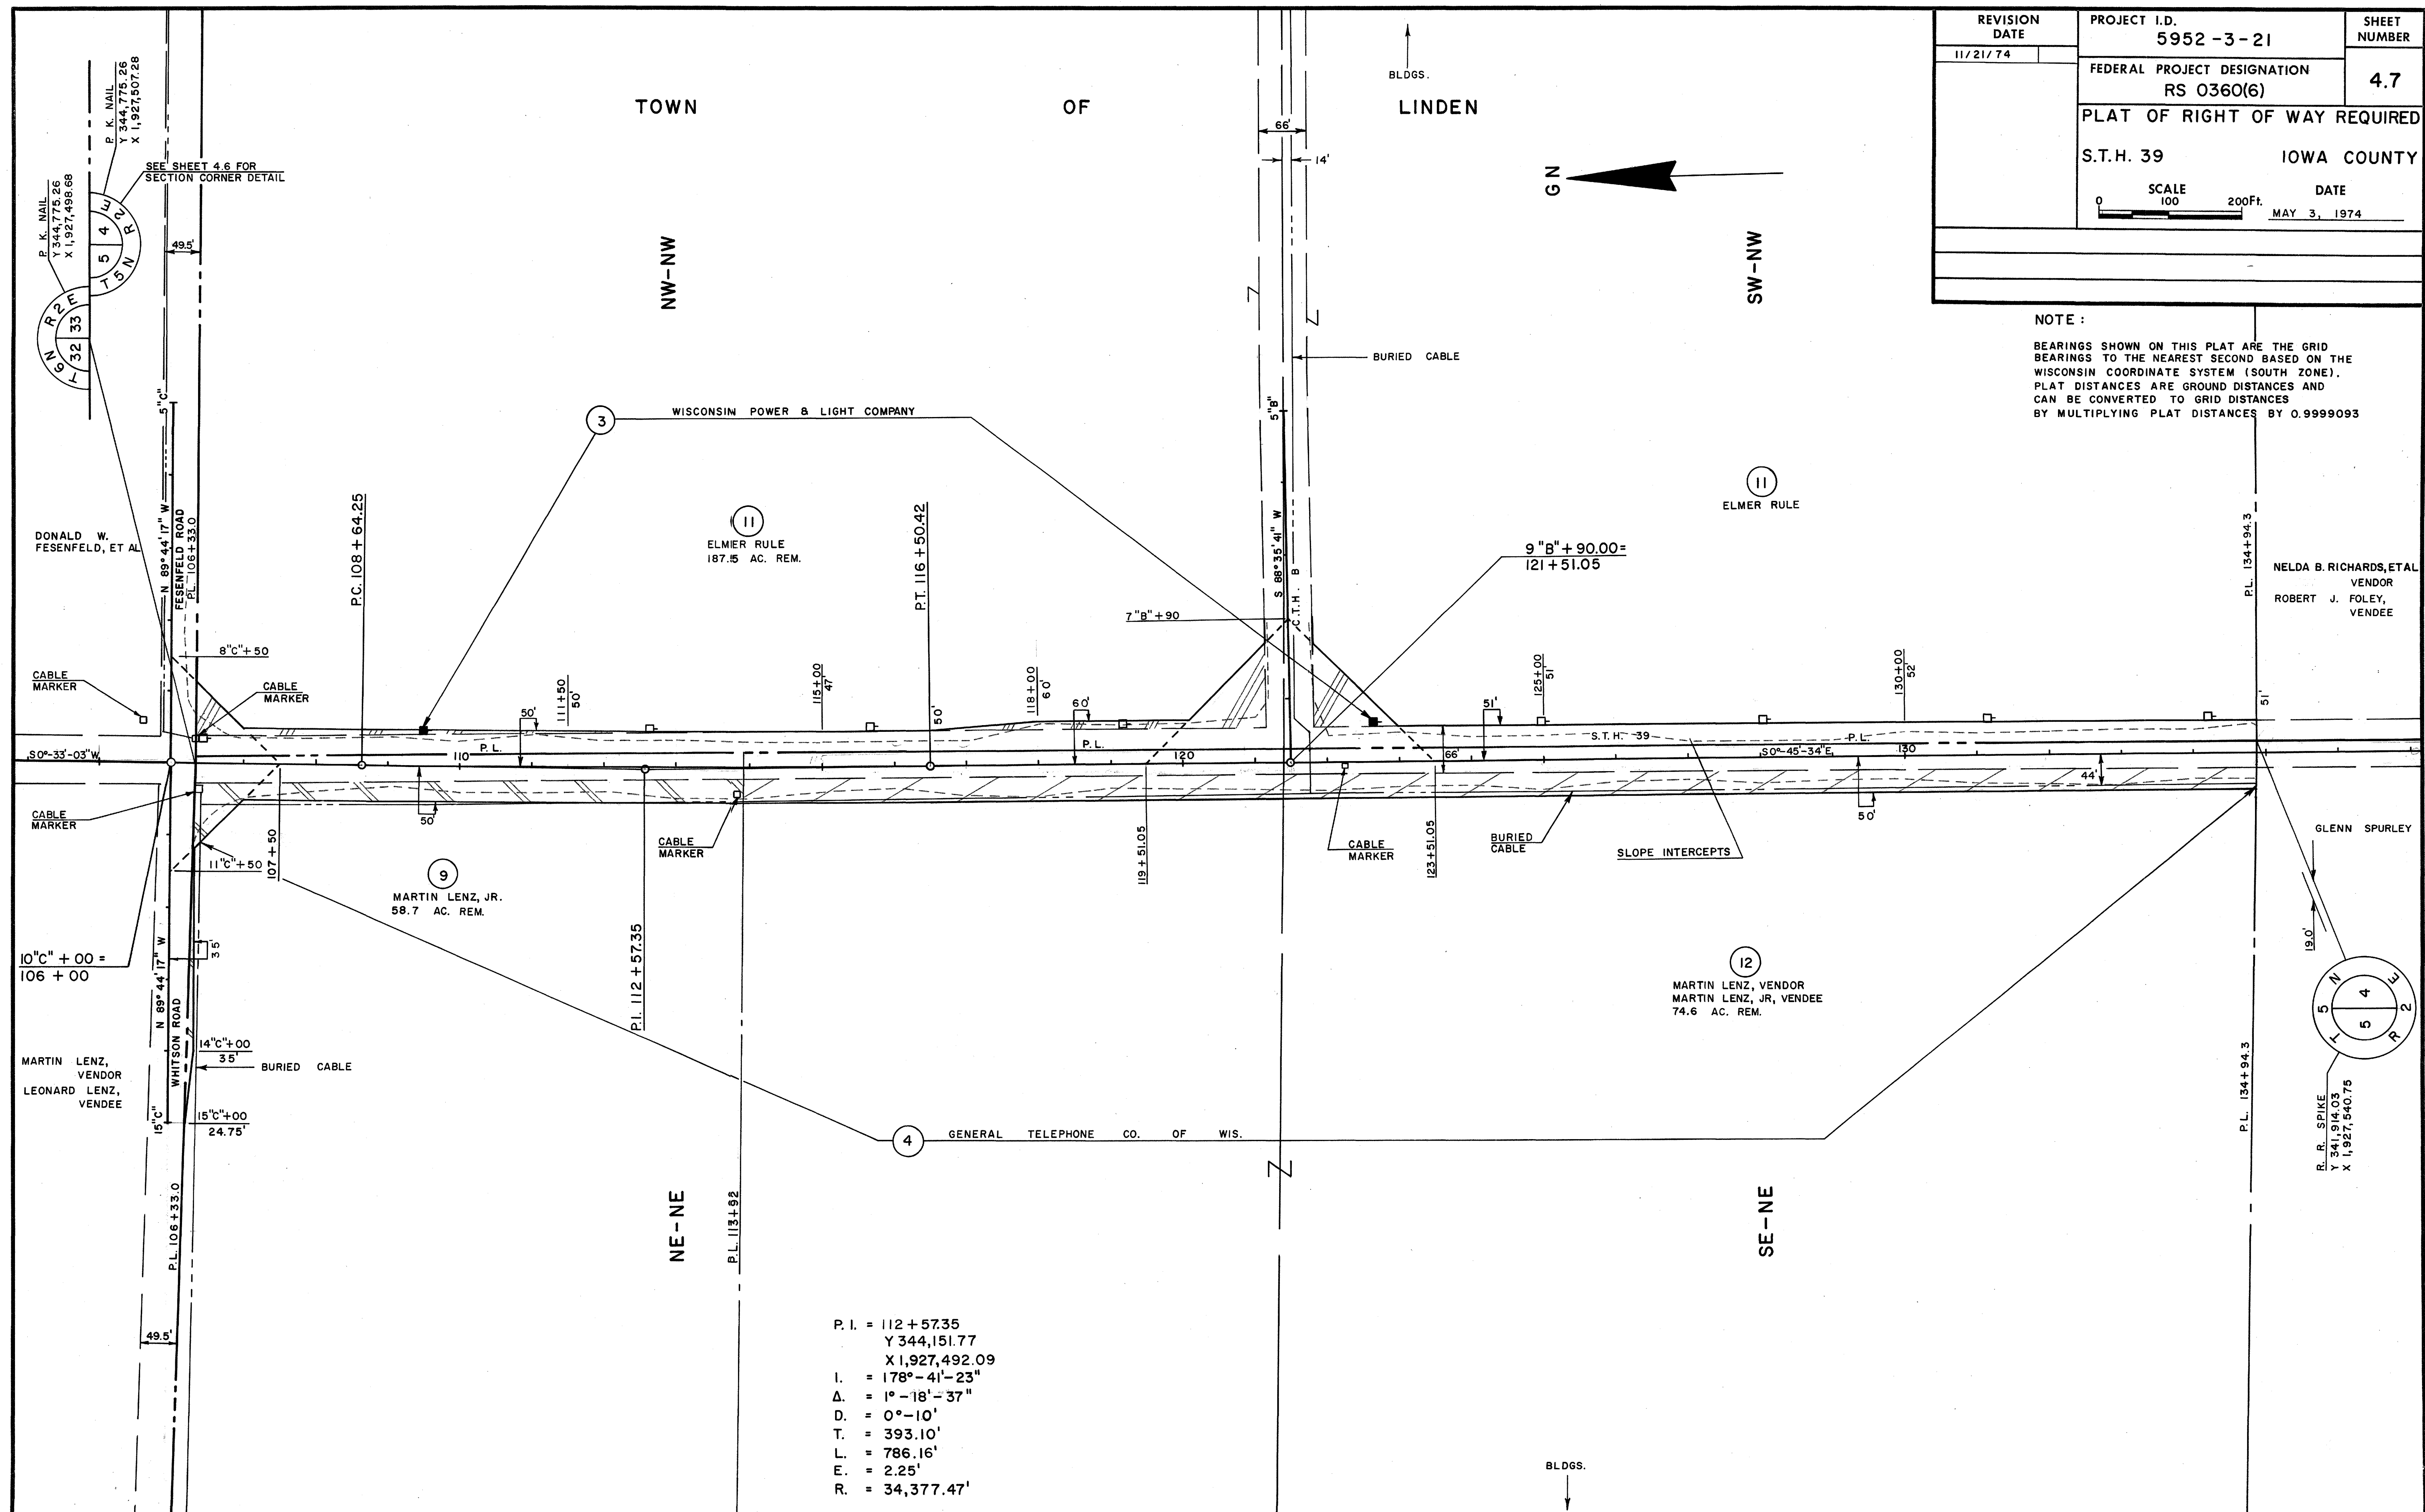

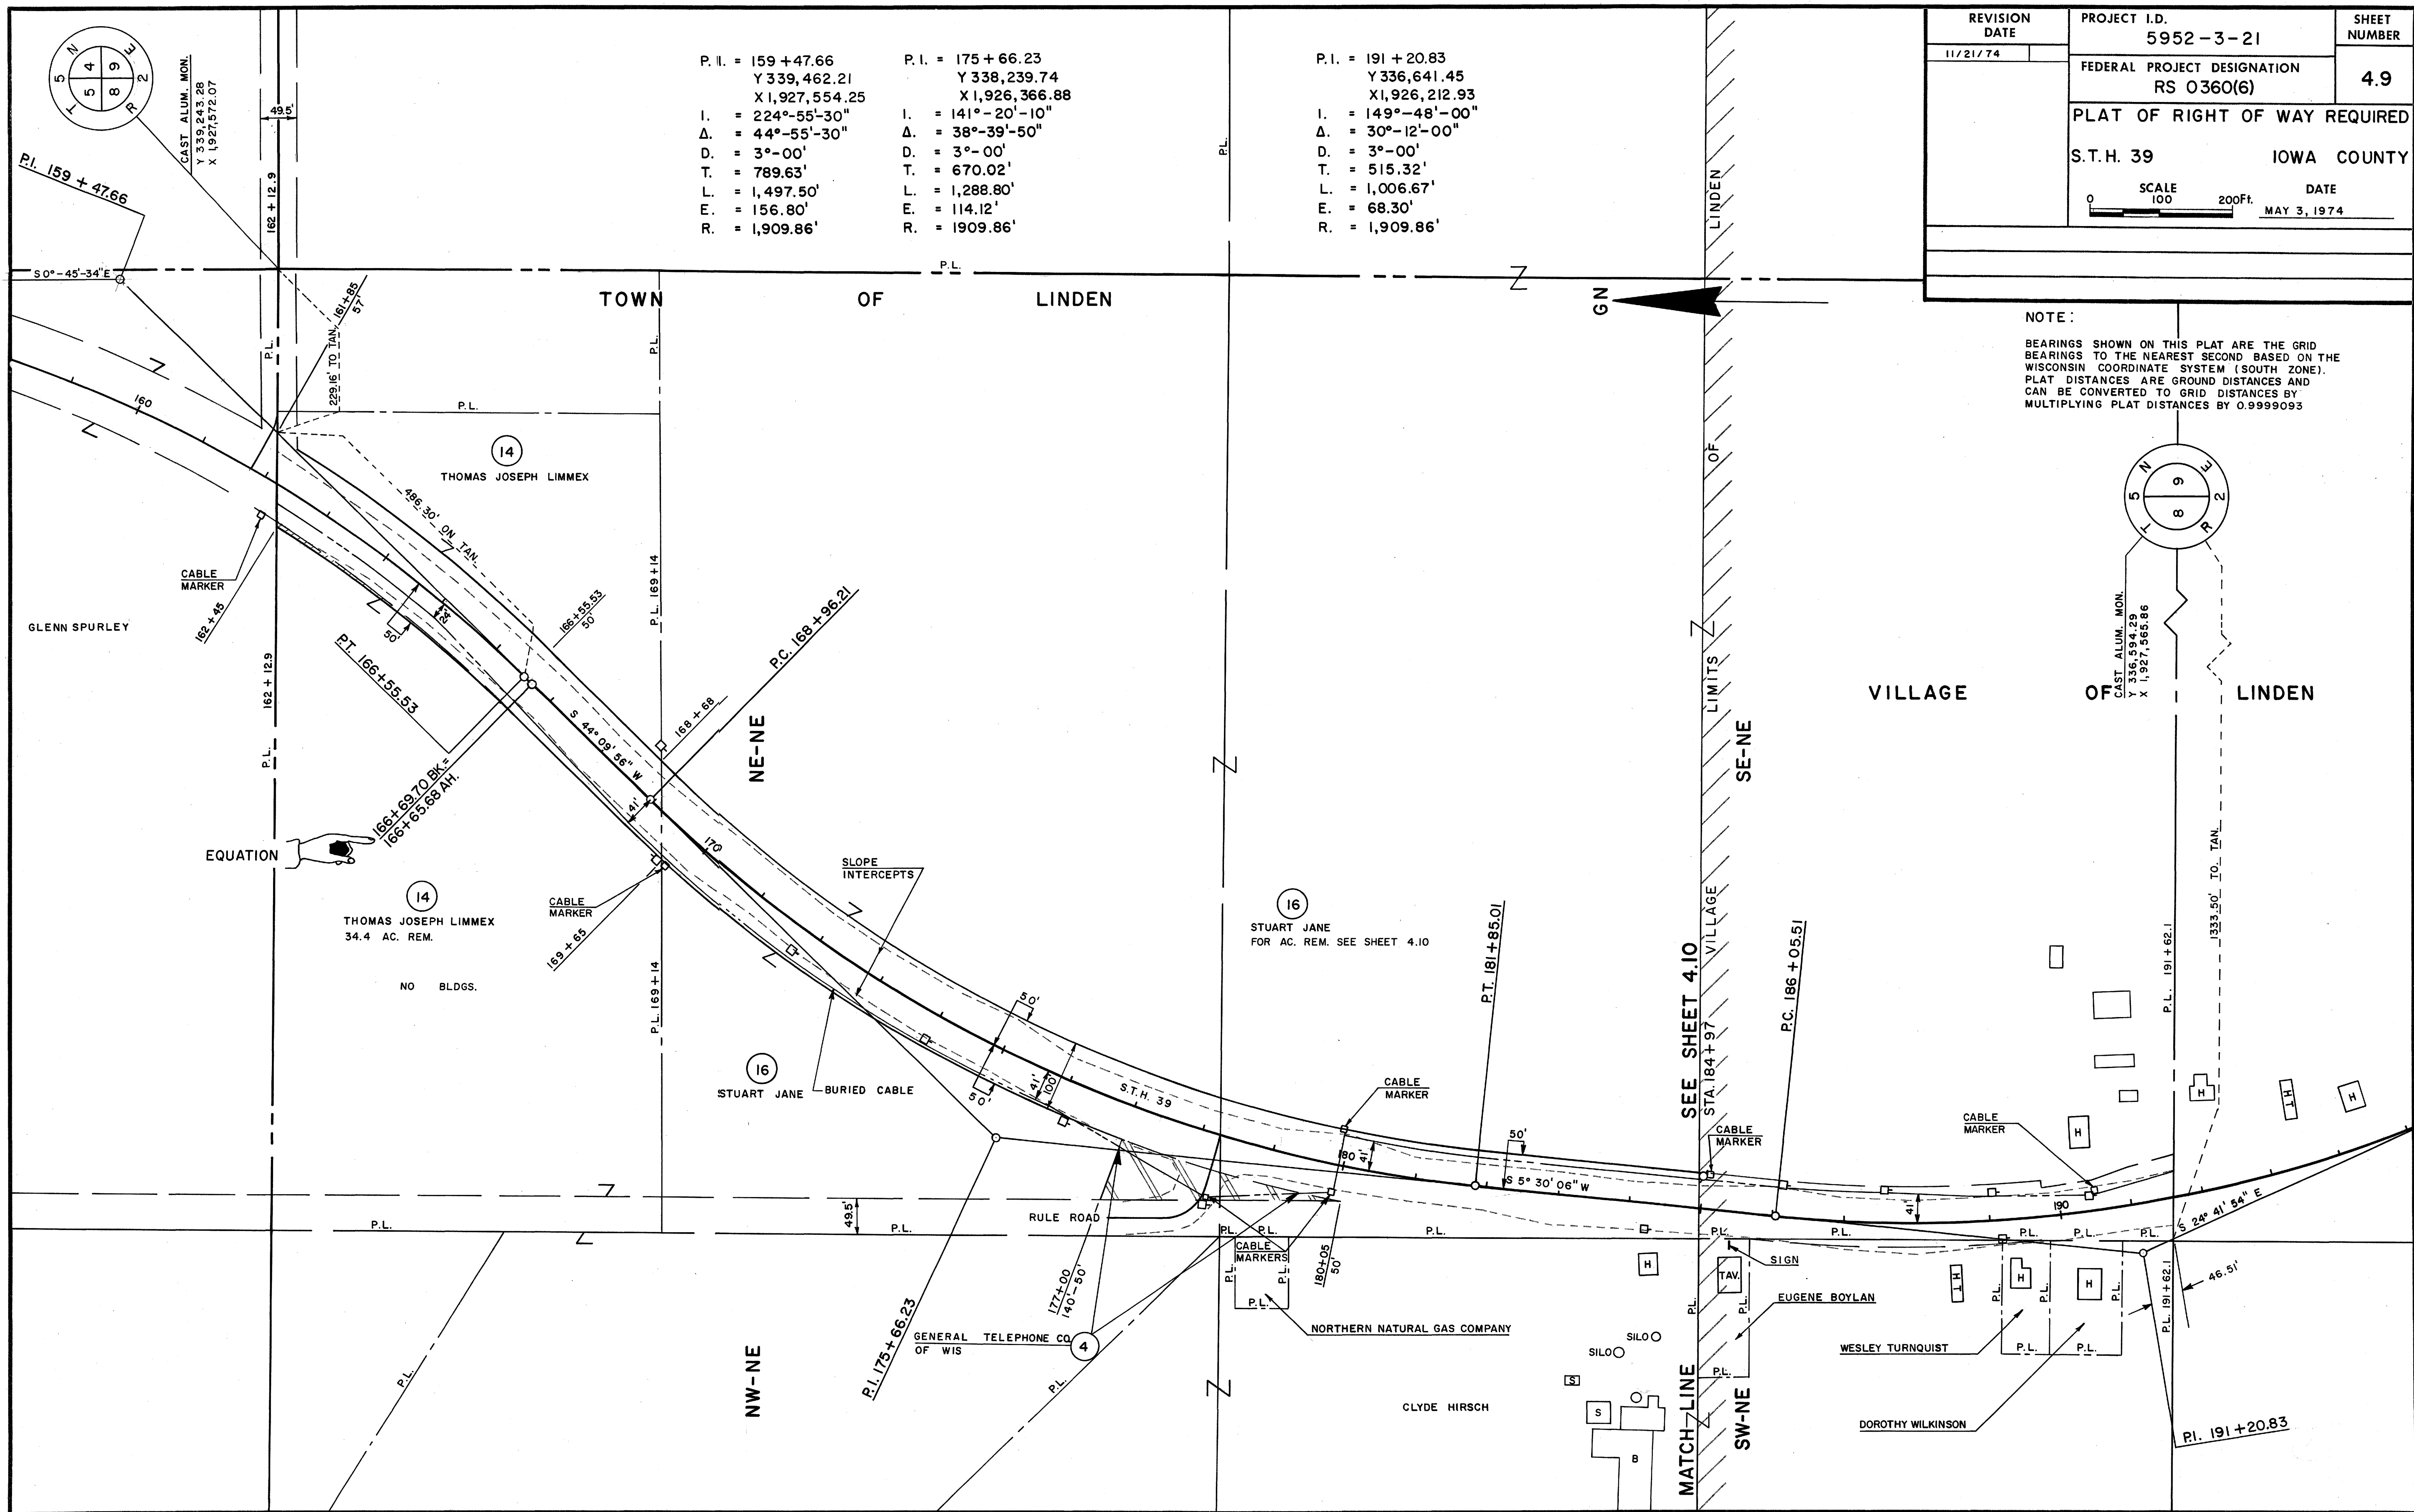

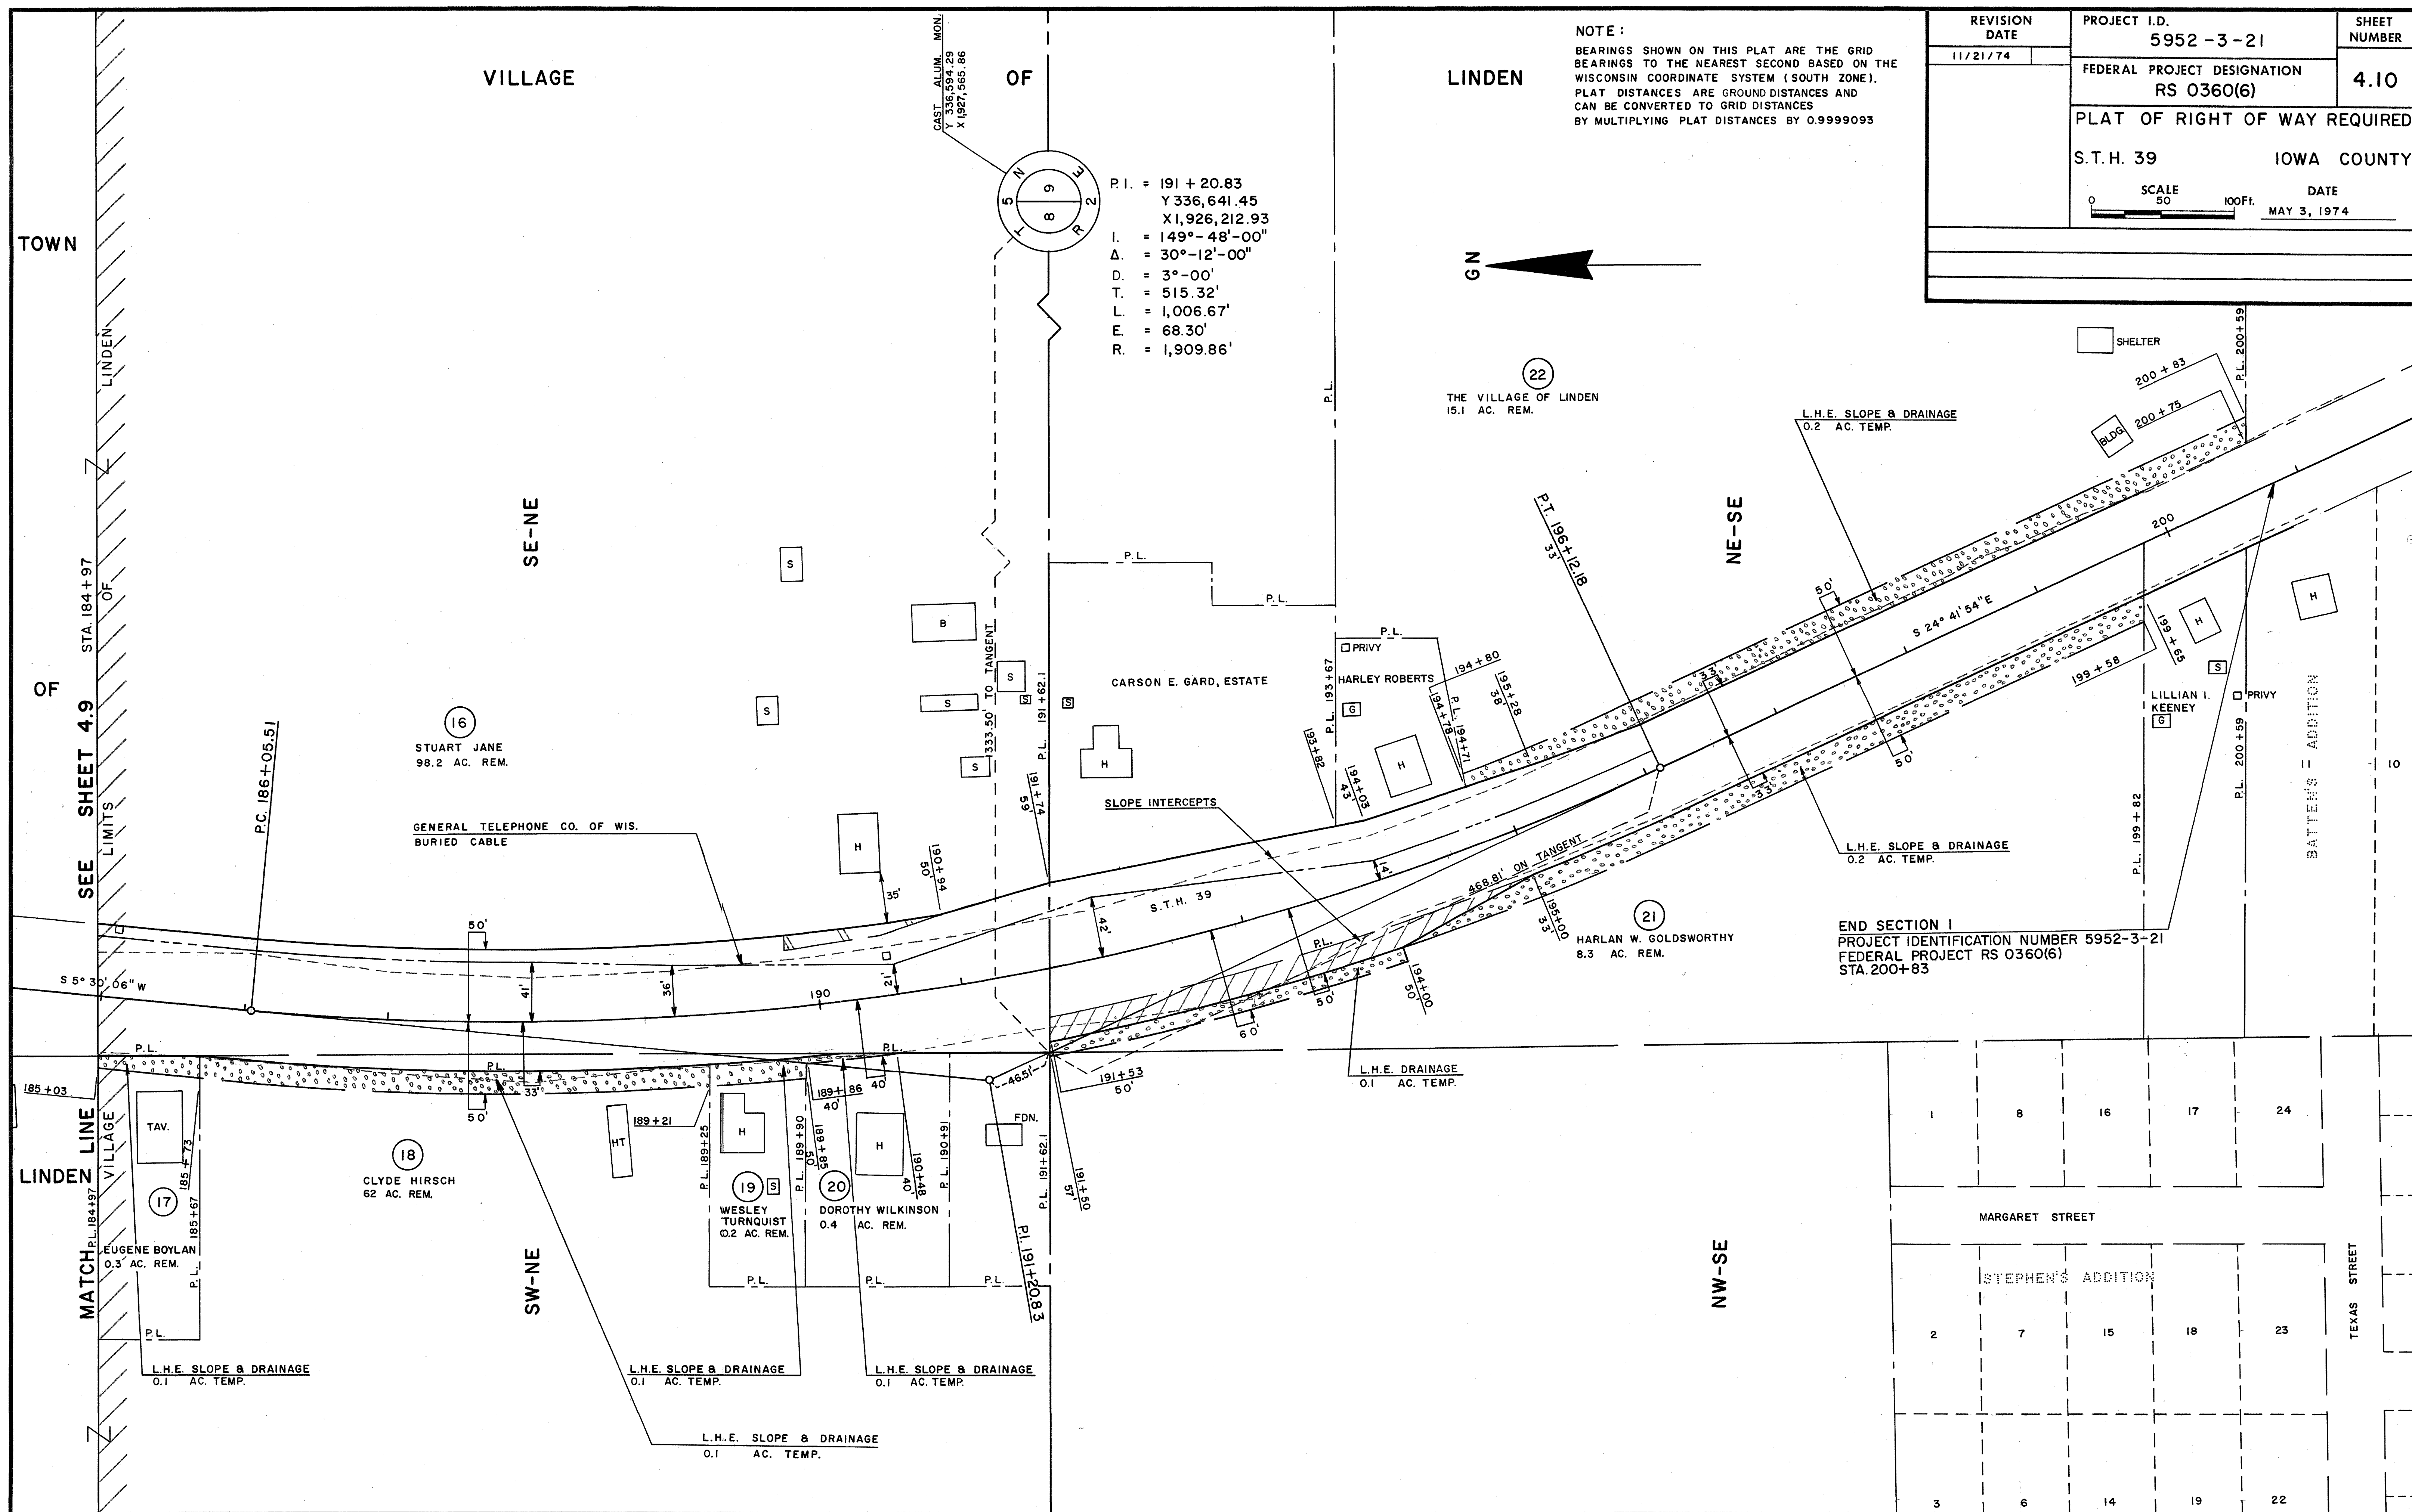

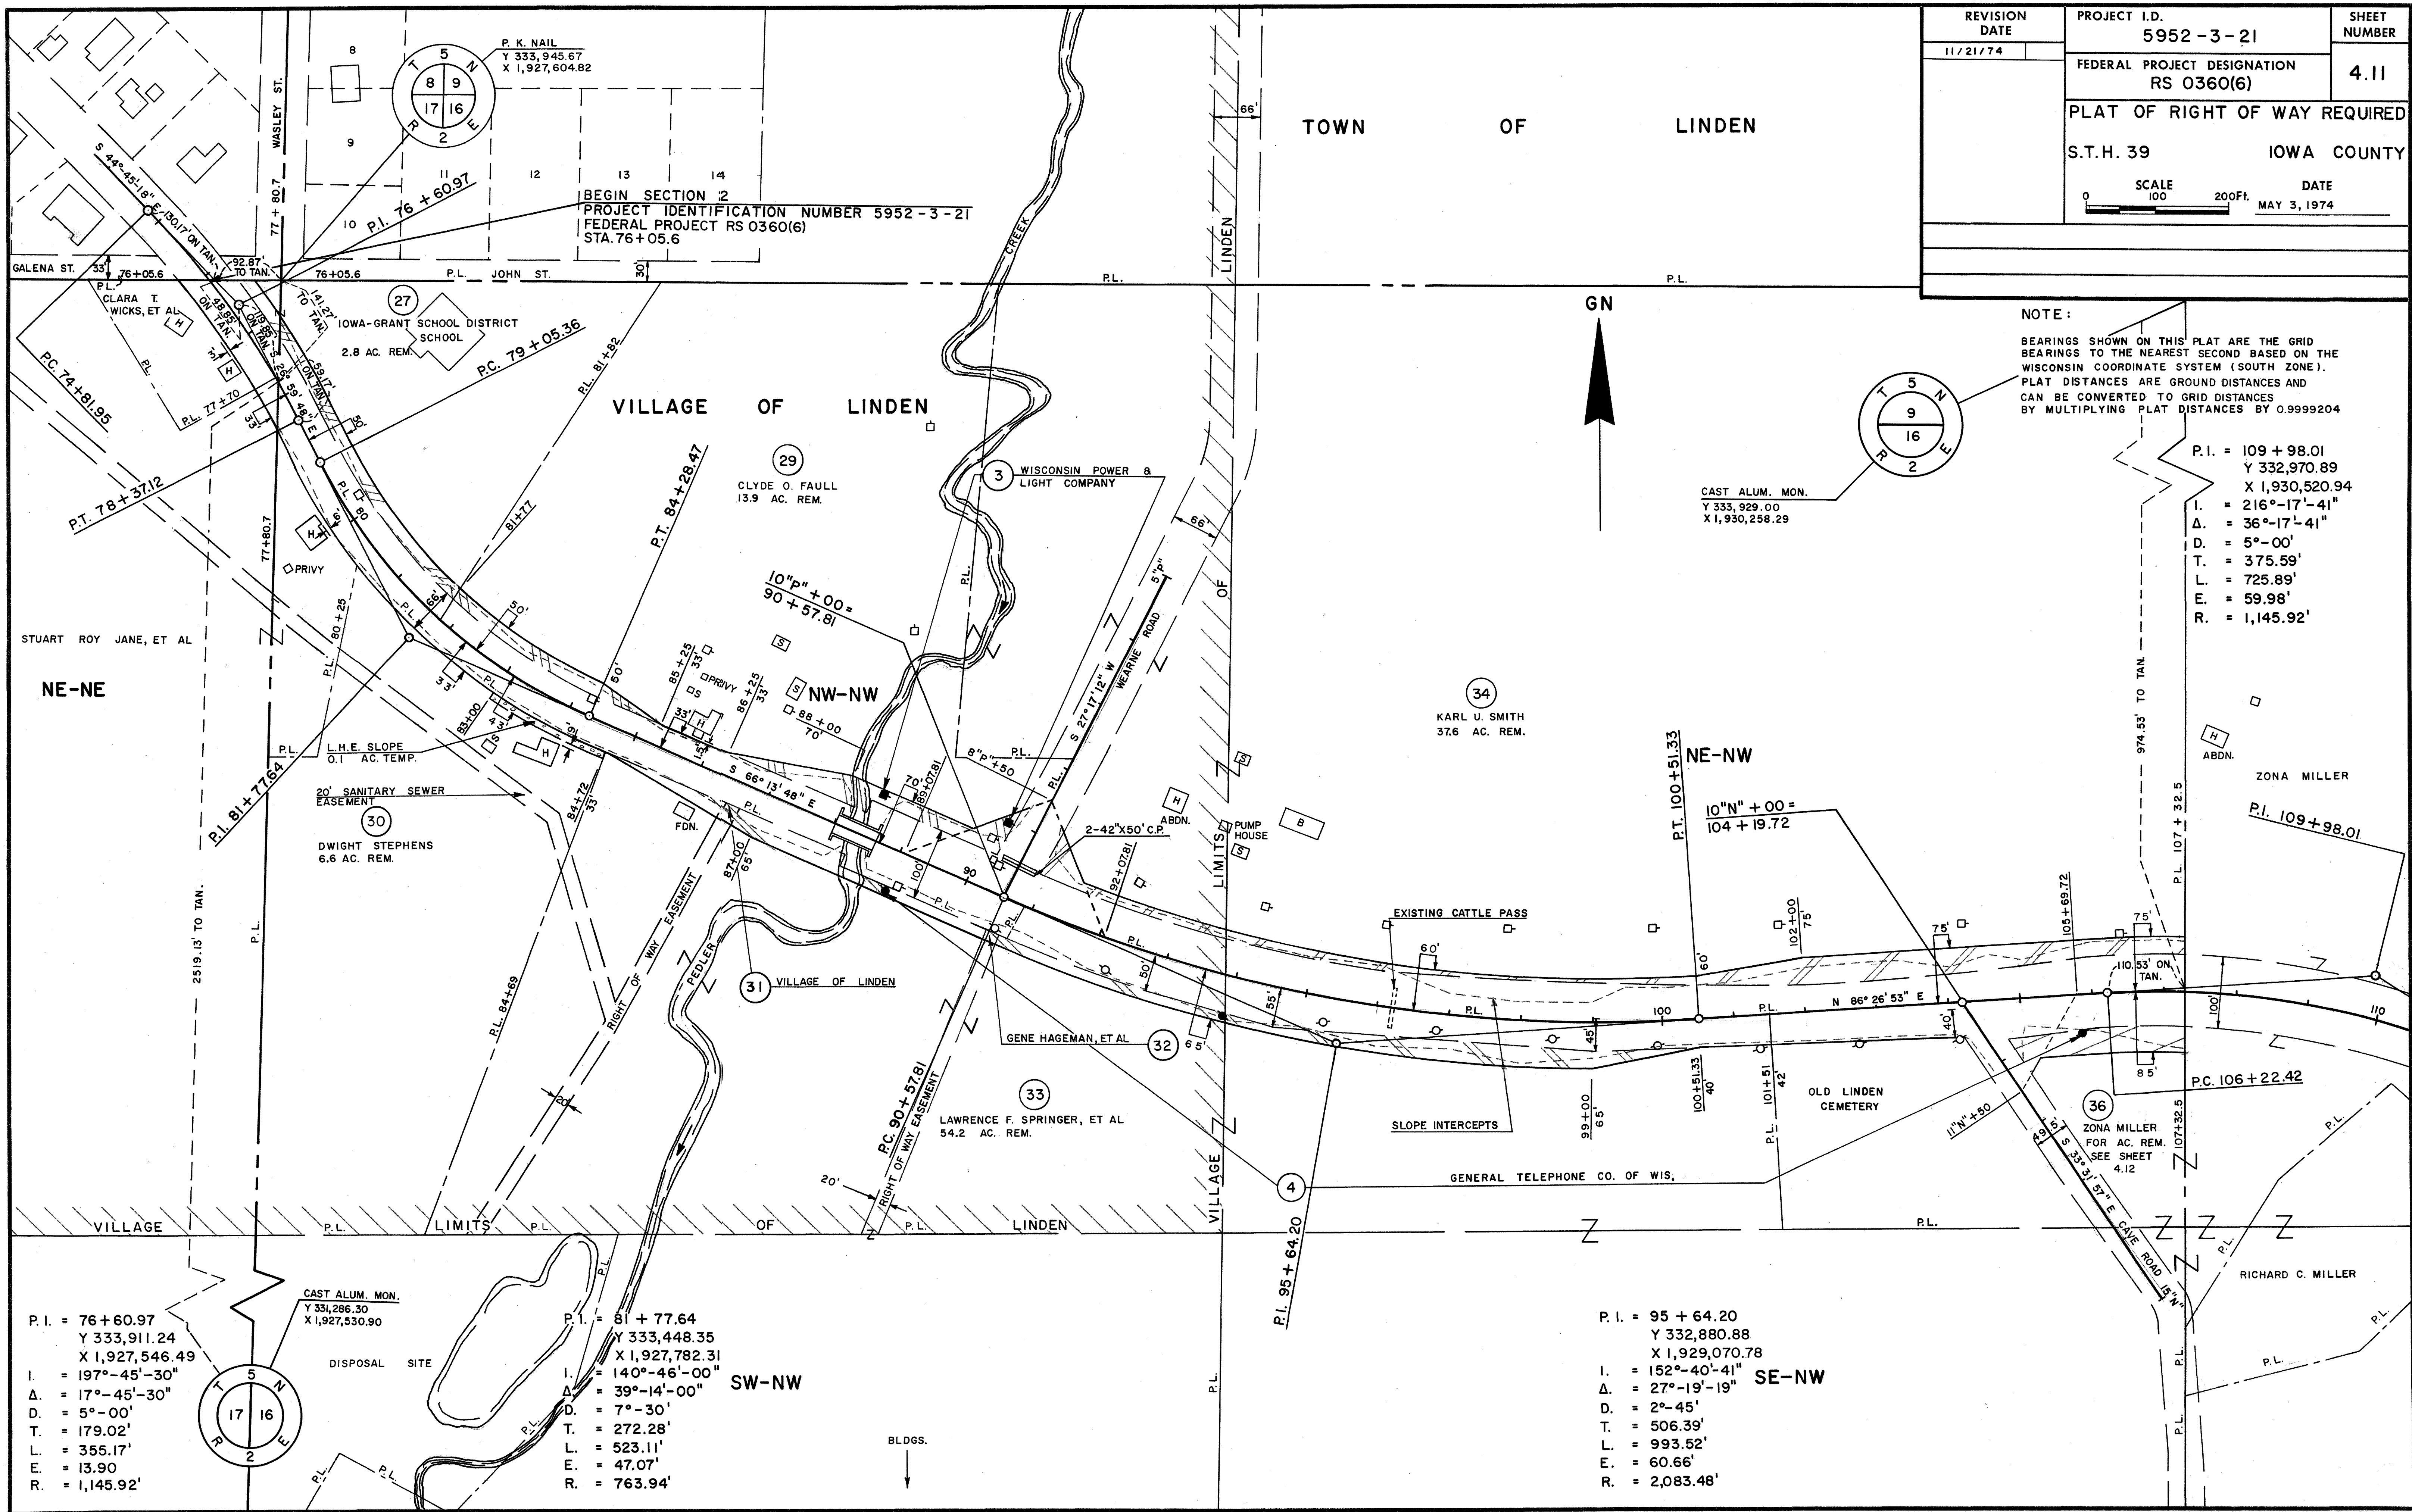

REVISION DATE	PROJECT I.D.	SHEET NUMBER
11/21/74	5952-3-21	4.11
FEDERAL PROJECT DESIGNATION RS 0360(6)		
PLAT OF RIGHT OF WAY REQUIRED		
S.T.H. 39		IOWA COUNTY
SCALE 0 100 200 Ft. DATE MAY 3, 1974		


NOTE:
BEARINGS SHOWN ON THIS PLAT ARE THE GRID BEARINGS TO THE NEAREST SECOND BASED ON THE WISCONSIN COORDINATE SYSTEM (SOUTH ZONE). PLAT DISTANCES ARE GROUND DISTANCES AND CAN BE CONVERTED TO GRID DISTANCES BY MULTIPLYING PLAT DISTANCES BY 0.9999204


P.I. = 109 + 98.01
Y 332,970.89
X 1,930,520.94
I. = 216°-17'-41"
Δ. = 36°-17'-41"
D. = 5°-00'
T. = 375.59'
L. = 725.89'
E. = 59.98'
R. = 1,145.92'

P.I. = 76 + 60.97
Y 333,911.24
X 1,927,546.49
I. = 197°-45'-30"
Δ. = 17°-45'-30"
D. = 5°-00'
T. = 179.02'
L. = 355.17'
E. = 13.90
R. = 1,145.92'

P.I. = 81 + 77.64
Y 333,448.35
X 1,927,782.31
I. = 140°-46'-00"
Δ. = 39°-14'-00"
D. = 7°-30'
T. = 272.28'
L. = 523.11'
E. = 47.07'
R. = 763.94'


P.I. = 95 + 64.20
Y 332,880.88
X 1,929,070.78
I. = 152°-40'-41"
Δ. = 27°-19'-19"
D. = 2°-45'
T. = 506.39'
L. = 993.52'
E. = 60.66'
R. = 2,083.48'

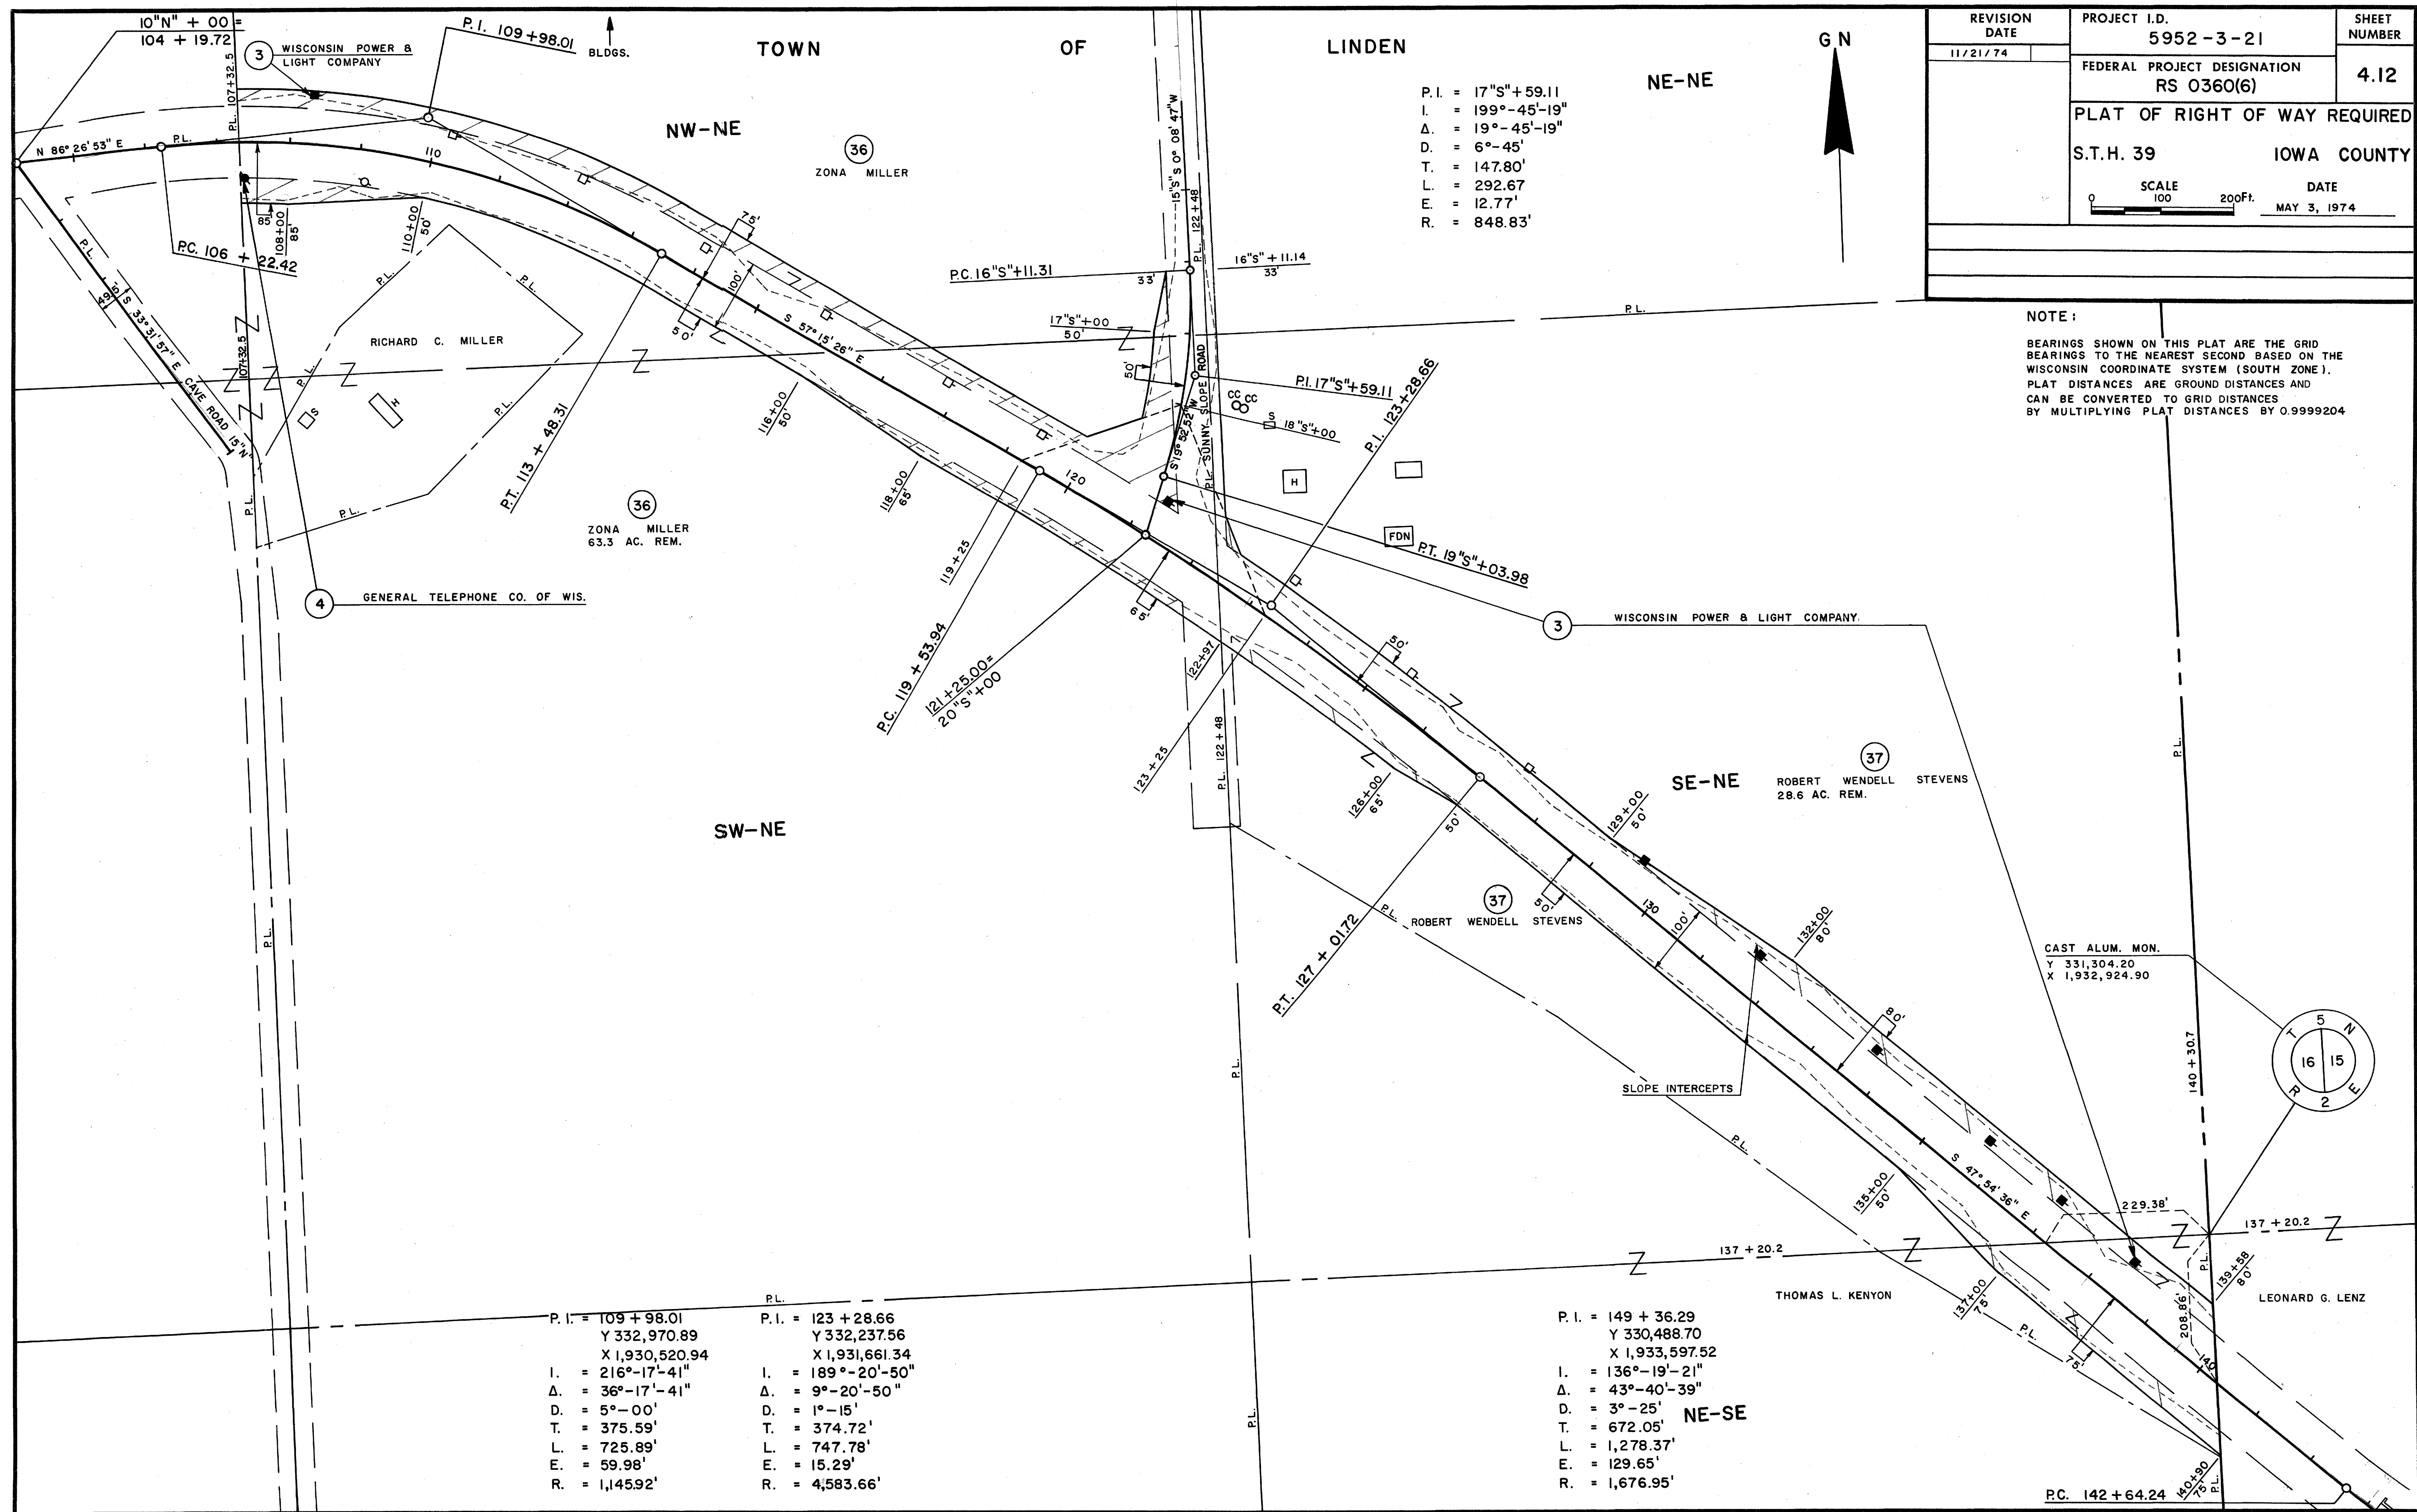

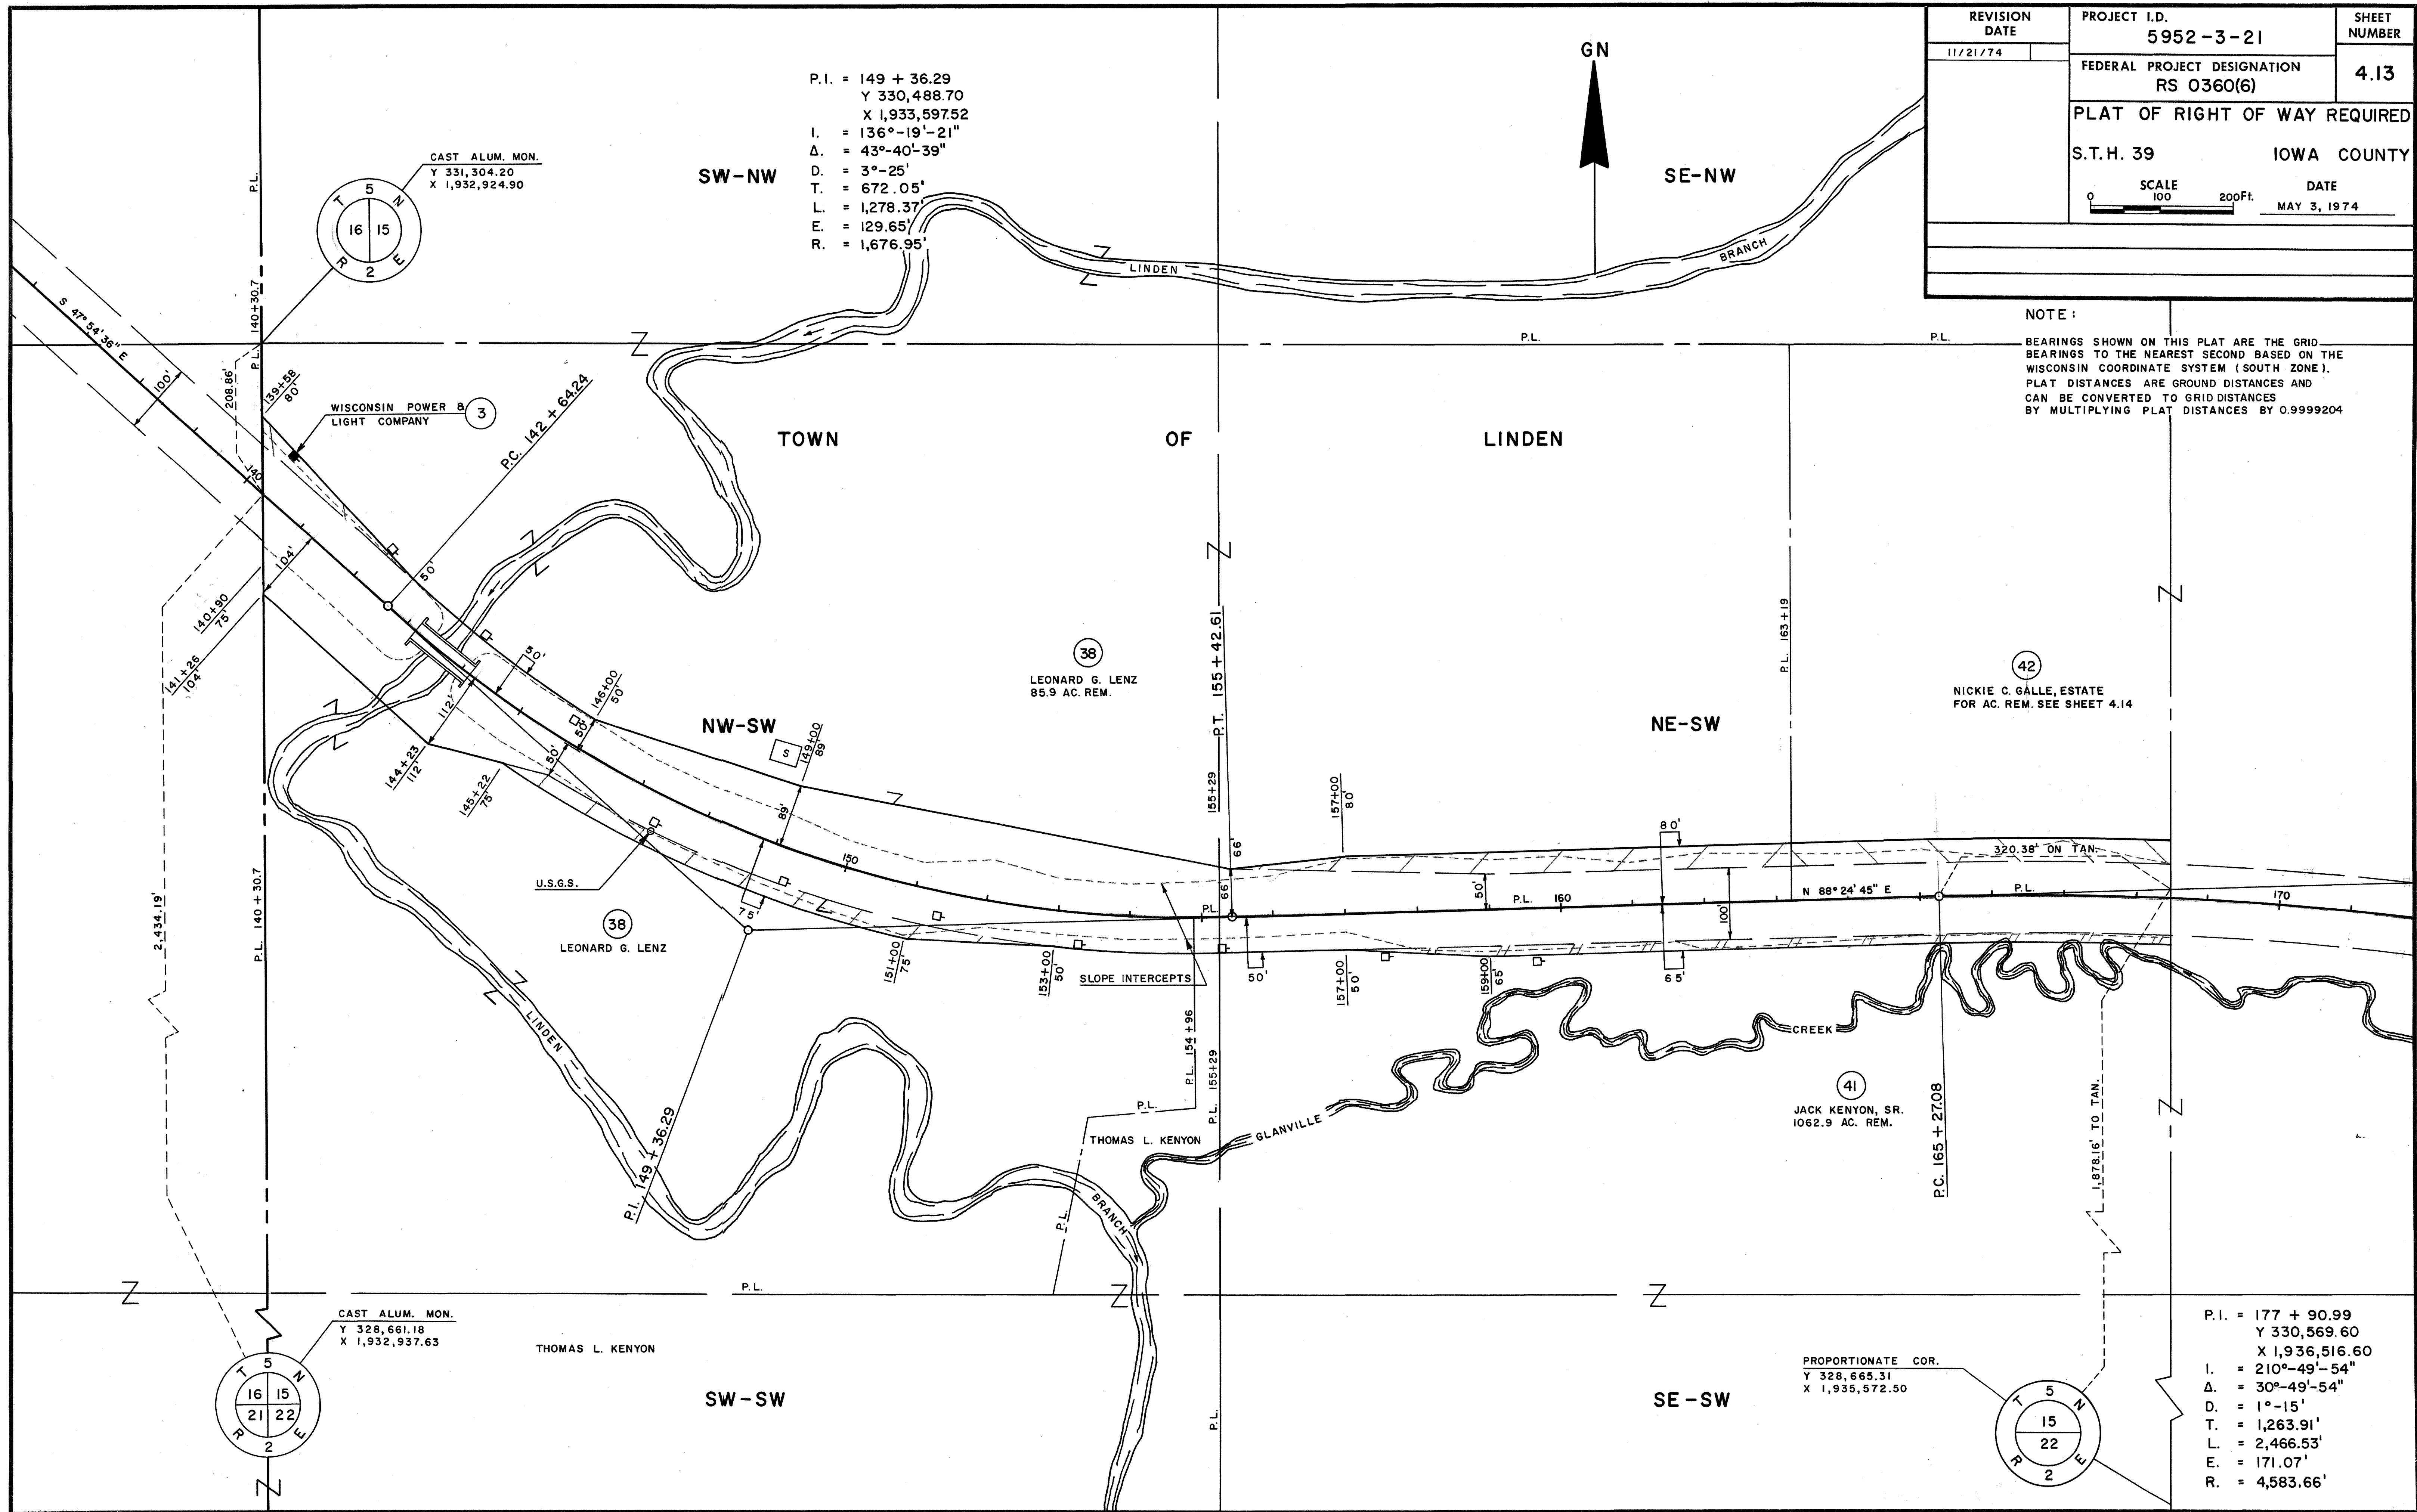

P.I. = 149 + 36.29
Y 330,488.70
X 1,933,597.52
I. = 136°-19'-21"
Δ. = 43°-40'-39"
D. = 3°-25'
T. = 672.05'
L. = 1,278.37'
E. = 129.65'
R. = 1,676.95'

CAST ALUM. MON.
Y 331,304.20
X 1,932,924.90

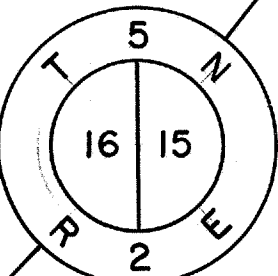

WISCONSIN POWER & LIGHT COMPANY

P.C. 142 + 64.24

NW-SW


LEONARD G. LENZ
85.9 AC. REM.

U.S.G.S.
LEONARD G. LENZ

SLOPE INTERCEPTS

THOMAS L. KENYON


CAST ALUM. MON.
Y 328,661.18
X 1,932,937.63

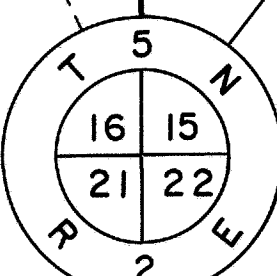

THOMAS L. KENYON

SW-SW

PROPORTIONATE COR.
Y 328,665.31
X 1,935,572.50

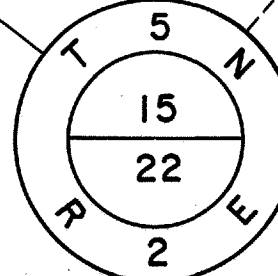

P.I. = 177 + 90.99
Y 330,569.60
X 1,936,516.60
I. = 210°-49'-54"
Δ. = 30°-49'-54"
D. = 1°-15'
T. = 1,263.91'
L. = 2,466.53'
E. = 171.07'
R. = 4,583.66'

NOTE:

BEARINGS SHOWN ON THIS PLAT ARE THE GRID BEARINGS TO THE NEAREST SECOND BASED ON THE WISCONSIN COORDINATE SYSTEM (SOUTH ZONE). PLAT DISTANCES ARE GROUND DISTANCES AND CAN BE CONVERTED TO GRID DISTANCES BY MULTIPLYING PLAT DISTANCES BY 0.9999204

REVISION DATE	PROJECT I.D.	SHEET NUMBER
11/21/74	5952-3-21	4.13
FEDERAL PROJECT DESIGNATION RS 0360(6)		
PLAT OF RIGHT OF WAY REQUIRED		
S.T.H. 39		IOWA COUNTY
SCALE 0 100 200 Ft.		DATE MAY 3, 1974

