

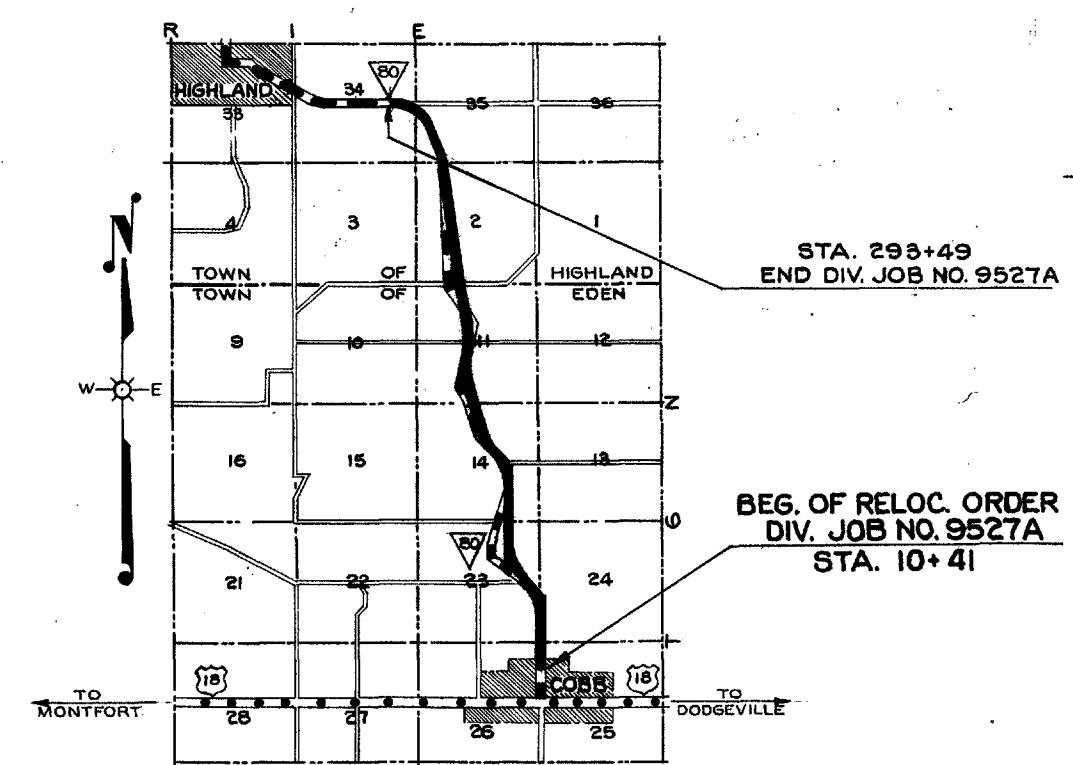


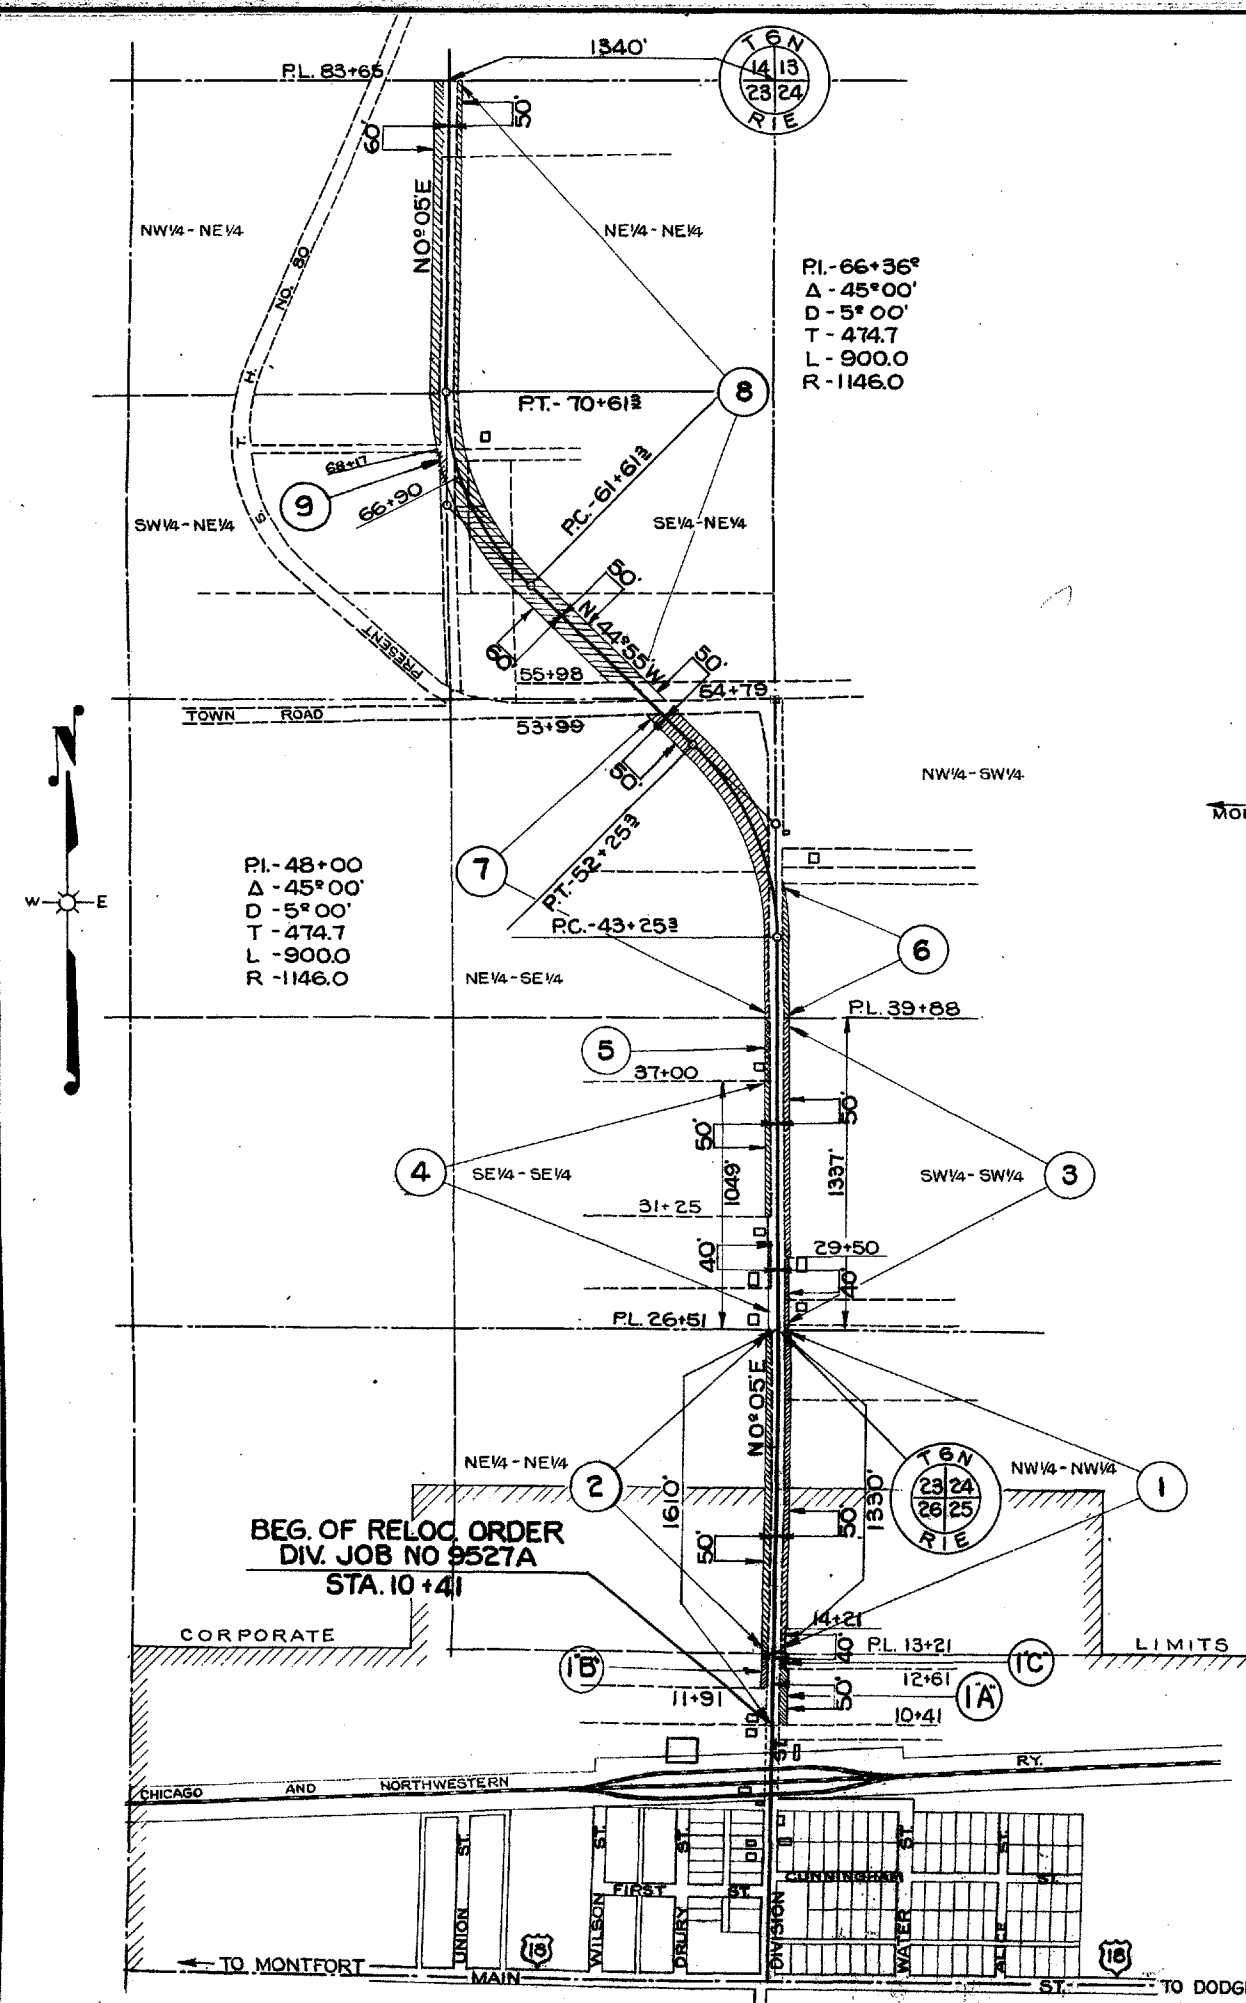


LOCATION SKETCH
SCALE 0 1/2 1
MILES

SCHEDULE OF R/W REQUIRED						
PAR	OWNER	DESCRIPTION		ACRES	FENCING	RODS
1	CLARA JANE KOLB	NW 1/4 - NW 1/4	SEC. 25 T6N R1E	0.65	80	
2	MYRTLE ABLEMAN	NE 1/4 - NE 1/4	SEC. 26 T6N R1E	0.65	80	
3	JAMES O'FLAHRITY	SW 1/4 - SW 1/4	SEC. 24 T6N R1E	0.65	80	
4	LULA HEUER HUSETHER	SE 1/4 - SE 1/4	SEC. 23 T6N R1E	0.44	63	
5	FRANK GARD	SE 1/4 - SE 1/4	SEC. 23 T6N R1E	0.11	17	
6	PETER ESSER	NW 1/4 - SW 1/4	SEC. 24 T6N R1E	0.28	36	
7	FRED WILDERMUTH	NE 1/4 - SE 1/4	SEC. 23 T6N R1E	1.93	140	
8	E. P. ROBINSON ET-AL	NE 1/4 OF	SEC. 23 T6N R1E	6.94	330	
9	FRANK RUZICKA	SW 1/4 - NE 1/4	SEC. 23 T6N R1E	0.05	8	
10	NICKOLAS STEPHENS	E 1/2 OF SE 1/4	SEC. 14 T6N R1E	1.28	121	
11	JULIA GRIFFIN ET. AL.	W 1/2 OF SE 1/4 & SW 1/4 - NE 1/4	SEC. 14 T6N R1E	4.89	348	
12	NELLIE E. BELLE ET-AL	NW 1/4 - NE 1/4	SEC. 14 T6N R1E	0.66	27	
13	MARY FRITZ	NE 1/4 - NW 1/4	SEC. 14 T6N R1E	2.02	90	
1A	U. G. CALLOW	SW 1/4 - NW 1/4	SEC. 25 T6N R1E	0.10	13	
1B	COBB CANNING CO.	SE 1/4 - NE 1/4	SEC. 26 T6N R1E	0.05	8	
1C	ELLA GARD	SW 1/4 - NW 1/4	SEC. 25 T6N R1E	0.002		

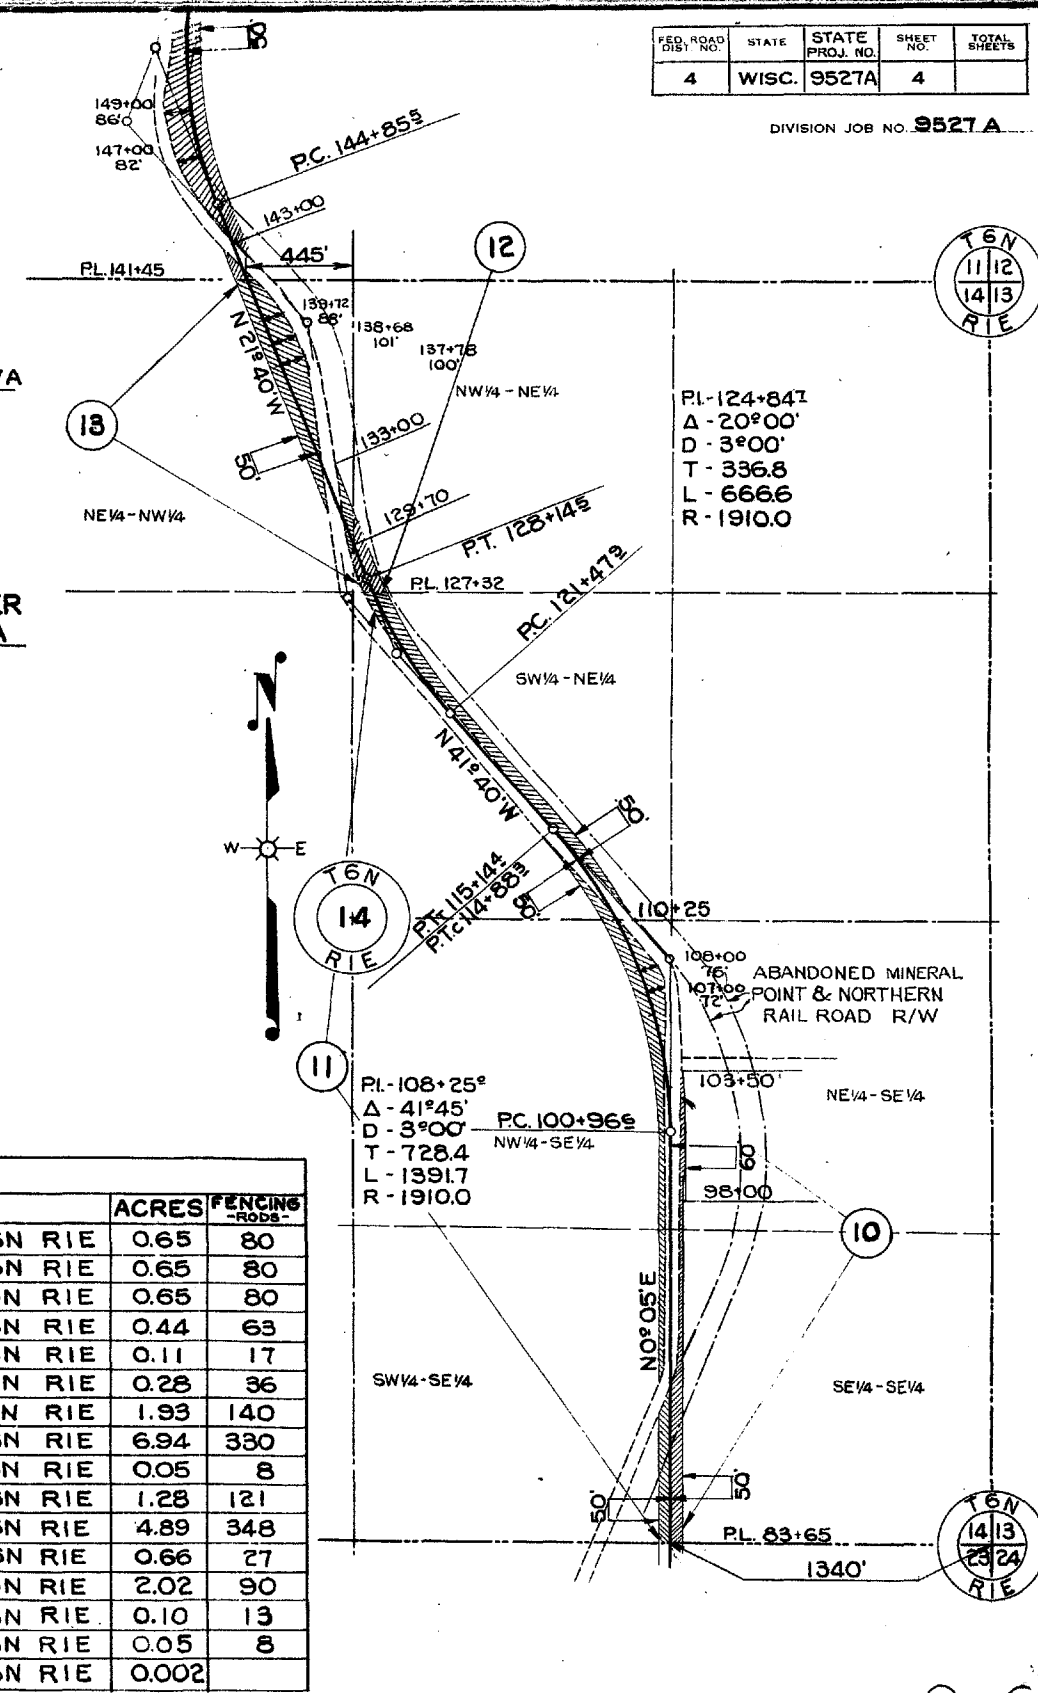


REVISED MARCH 22, 1940 ① OF ③

PLAT OF RIGHT OF WAY REQUIRED
DIVISION JOB NO. 9527A
COBB ———— HIGHLAND ROAD
S.T.H.NO. 80 IOWA COUNTY
SCALE
0 200 400 800
100 300

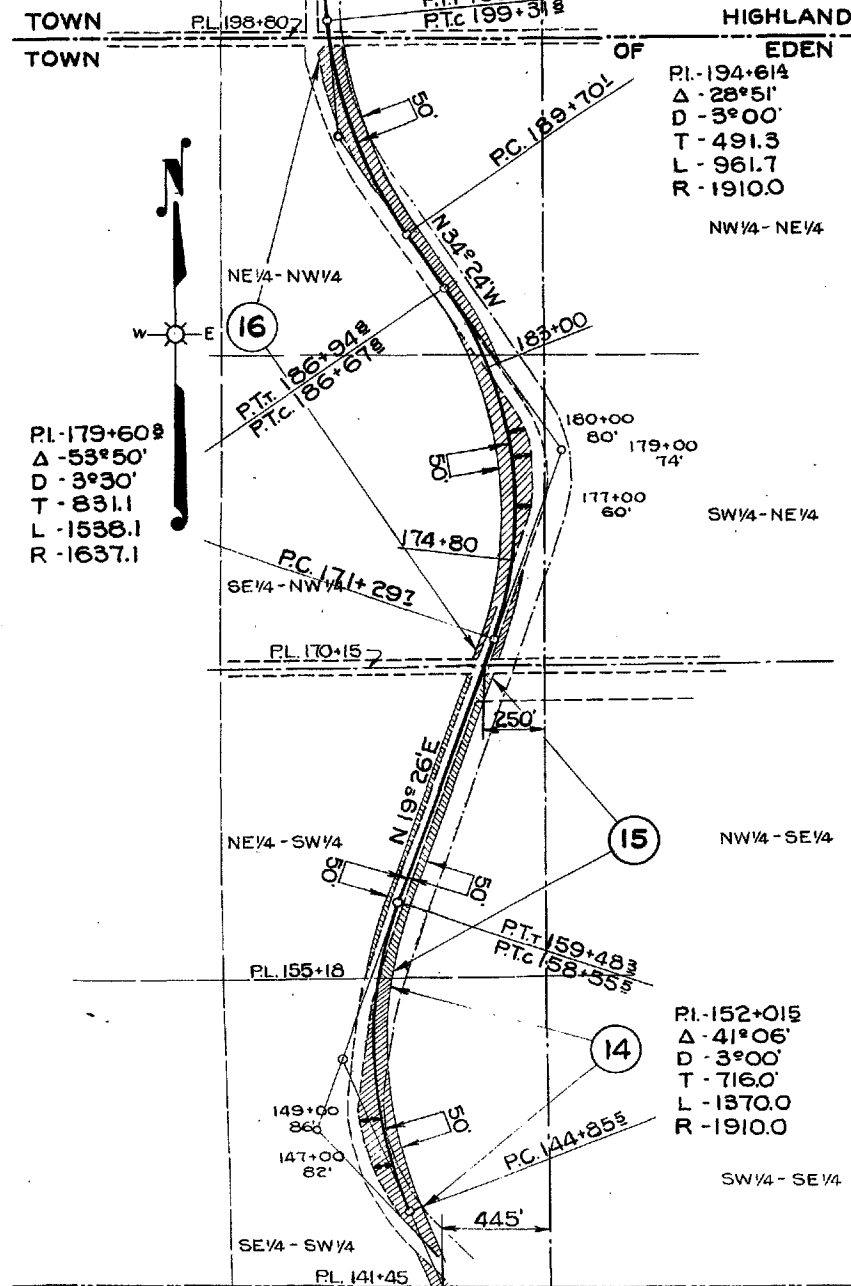

SCHEDULE OF R/W REQUIRED						
PAR	OWNER	DESCRIPTION			ACRES	FENCING
14	NELLIE E BELLE ET AL	SE 1/4 - SW 1/4	SEC. 11	T 6N R 1E	2.93	90
15	JOHN SHEA ESTATE	NE 1/4 - SW 1/4	SEC. 11	T 6N R 1E	1.60	60
16	JULIA DOYLE	E 1/2 of NW 1/4	SEC. 11	T 6N R 1E	4.89	210
17	THOS. F. CODY	SW 1/4 & NW 1/4	SEC. 2	T 7N R 1E	7.36	321
18	MARY & ELLEN CODY	NE 1/4 - NW 1/4	SEC. 2	T 7N R 1E	1.20	80
19	H. F. PIERICK	N 1/2 of NW 1/4 - NW 1/4	SEC. 2	T 7N R 1E	0.52	43

PL 250+532
Δ - 11°18'
D - 2°00'
T - 283.5
L - 565.0
R - 2865.0

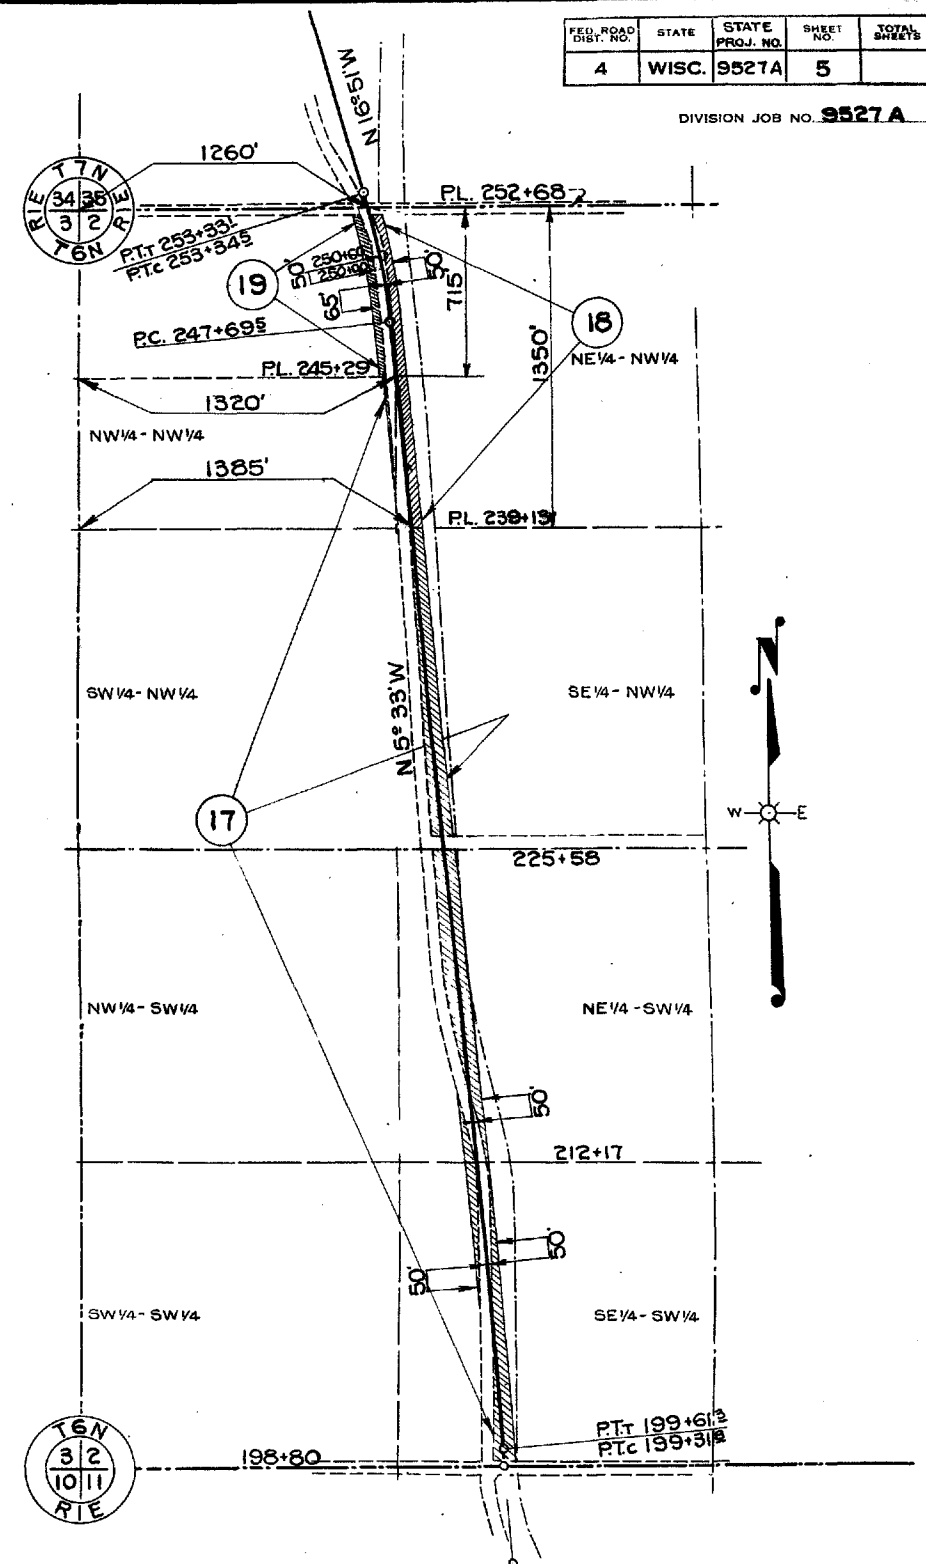


REVISED MARCH 22, 1940

(2) OF (3)

PLAT OF RIGHT OF WAY REQUIRED
DIVISION JOB NO. 9527A


COBB ——— HIGHLAND ROAD
S.T.H.NO. 80 IOWA COUNTY

SCALE

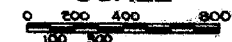

FED. ROAD DIST. NO.	STATE	STATE PROJ. NO.	SHEET NO.	TOTAL SHEETS
4	WIS.	9527A	6	

DIVISION JOB NO. 9527A

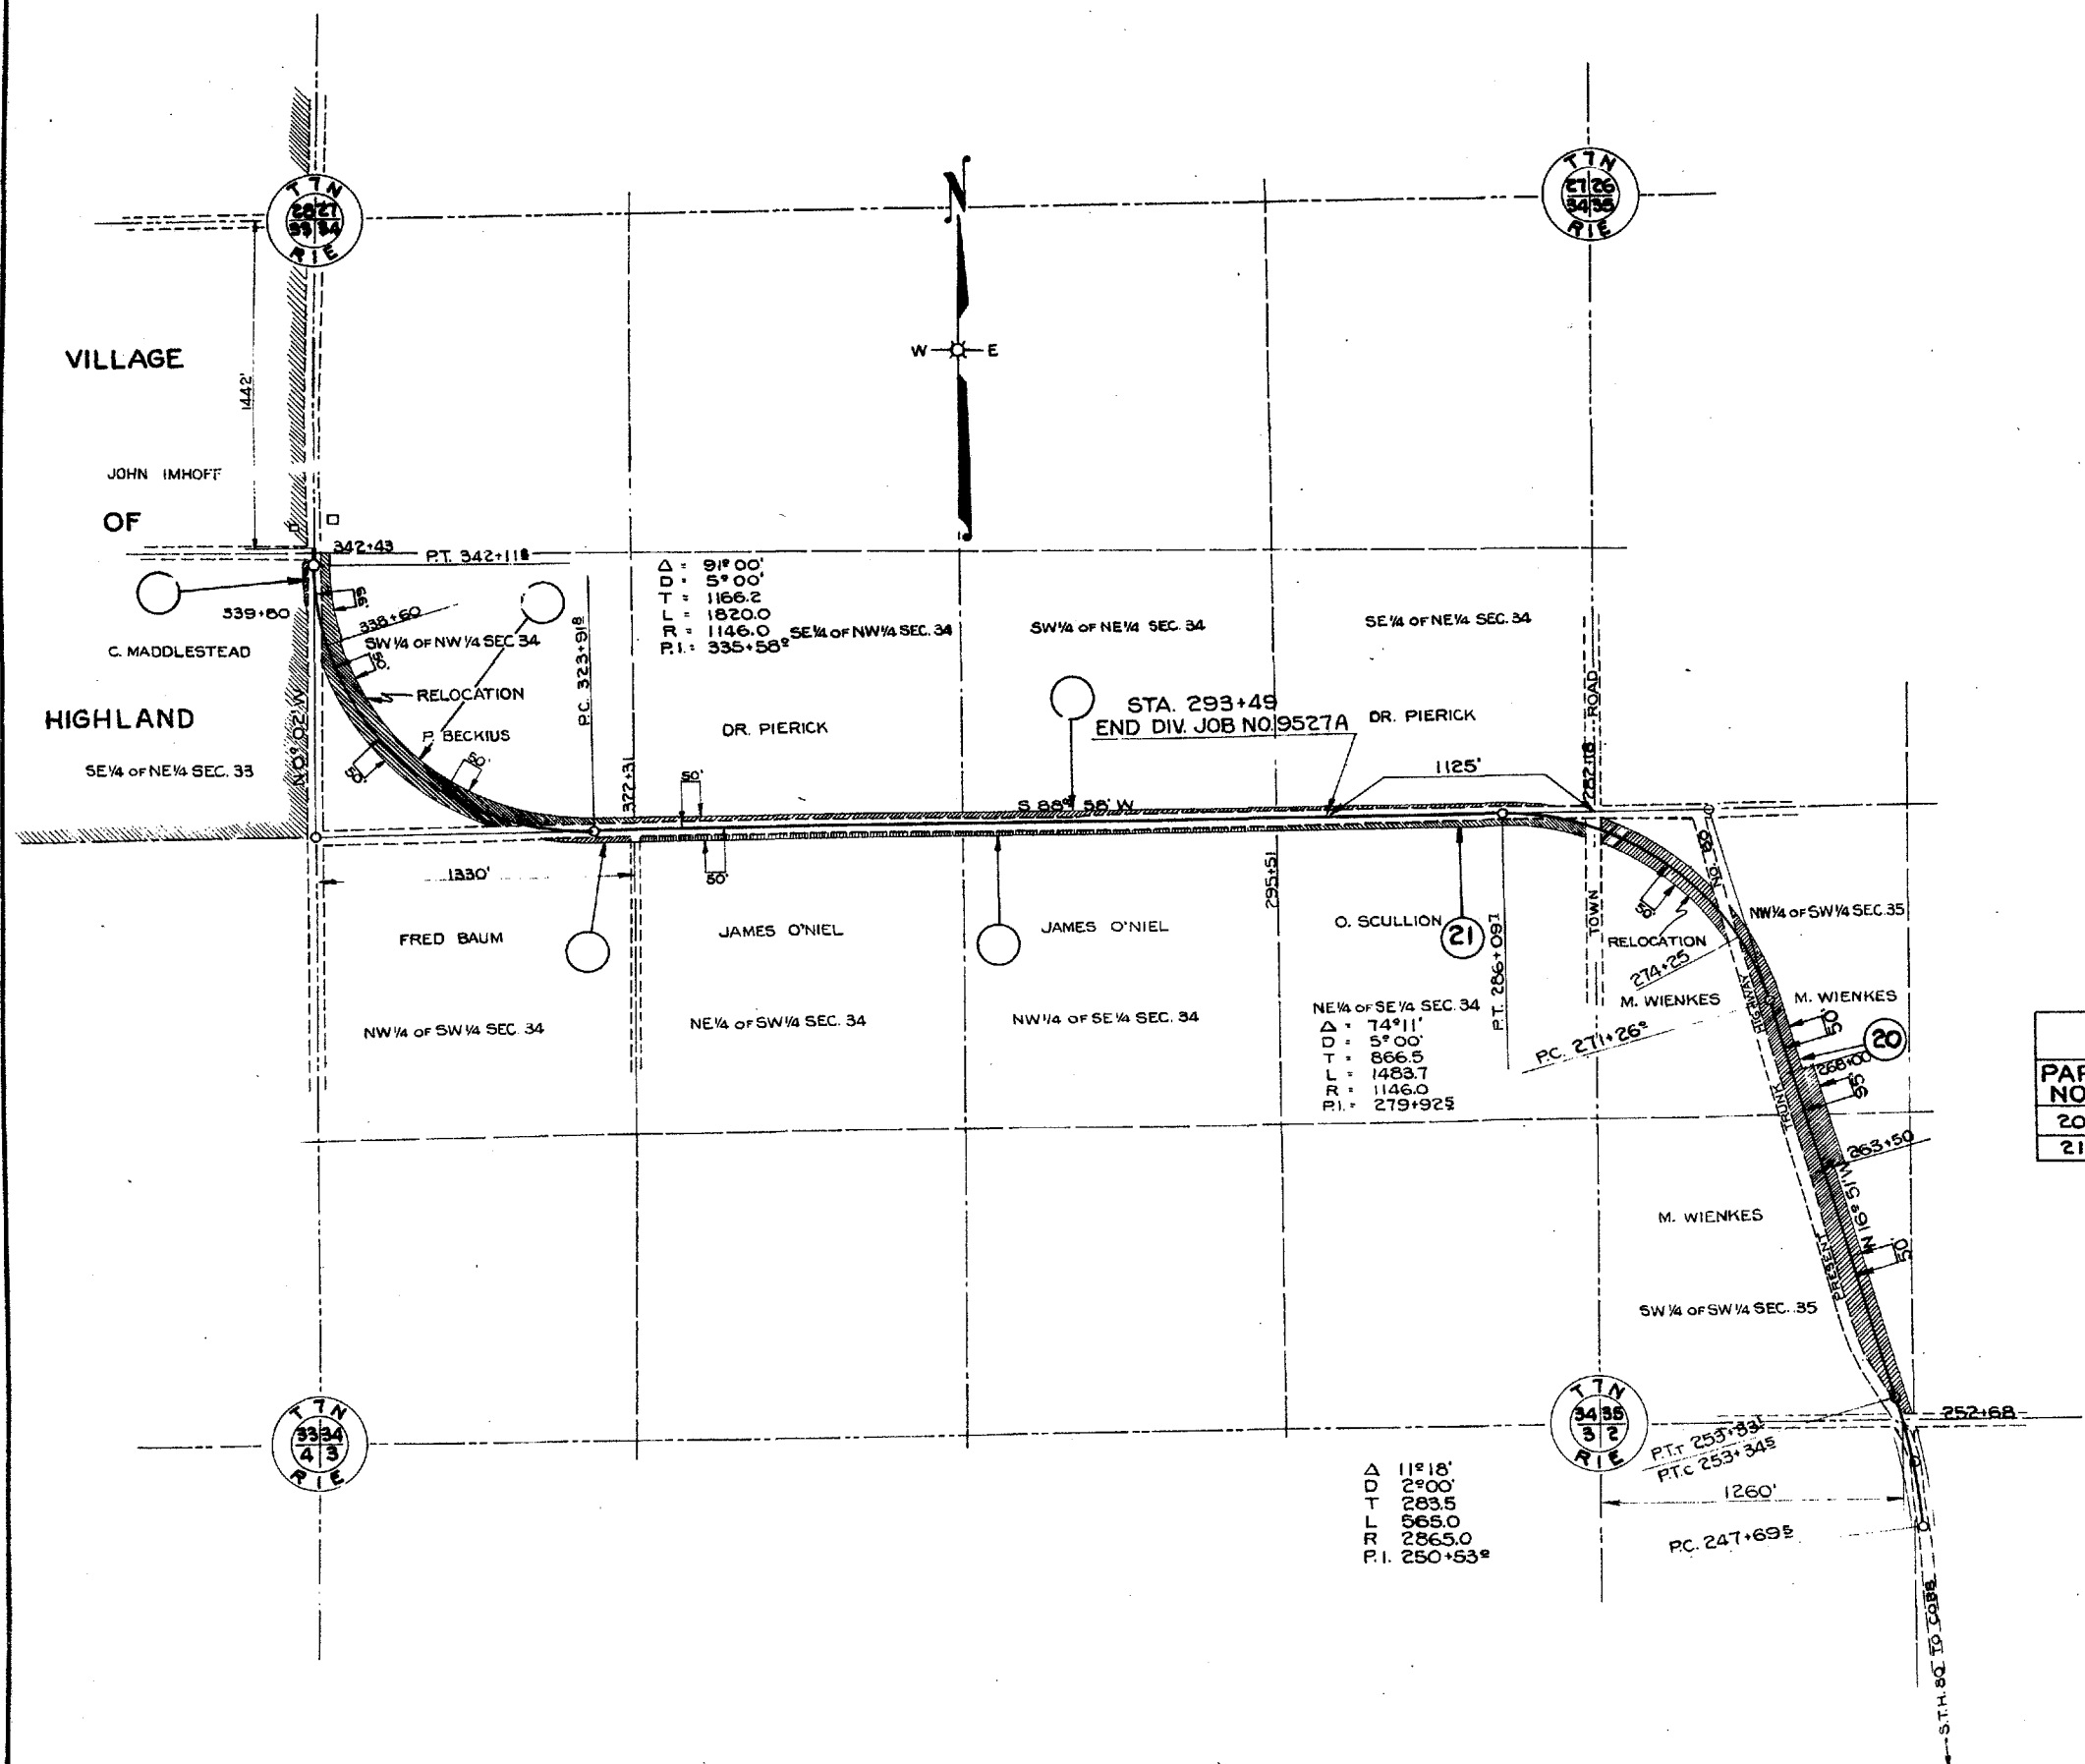

SCHEDULE OF R/W REQUIRED				
PAR. NO.	OWNER	DESCRIPTION	ACRES	FENCE
20	MIKE WIENKES	SW 1/4 of SW 1/4 & NE 1/4 of SW 1/4 SEC. 35 T7N R1E	6.95	244 RDS.
21	OWEN SCULLION ET AL.	NE 1/4 of SE 1/4 SEC. 34 T7N R1E	0.66	81 "

REVISED MARCH 22, 1940

PLAT OF RIGHT OF WAY REQUIRED
DIVISION JOB NO. 9527A
COBB — HIGHLAND ROAD
S.T.H. NO. 80 IOWA COUNTY
SCALE
0 400 800 1200